


REVISIONS		APPROVED BY		REVIEWED BY SECTIONS	
NO.	DATE	DATE	BY	DATE	BY
1					
2					
3					
4					
5					
6					


APPROVED BY	DATE	ARCHITECTURAL	ENGINEERING	LANDSCAPE
<i>[Signature]</i>	11-25-49	H.C.H.	J.S.R.	J.S.R.
ASSISTANT CHIEF IN CHARGE	DATE OF DESIGN			
	11-15-49			


DRAWN BY	CHECKED BY	DATE
J.W.F.		




SOUTH ELEVATION  
Scale 1/4" = 1'-0"

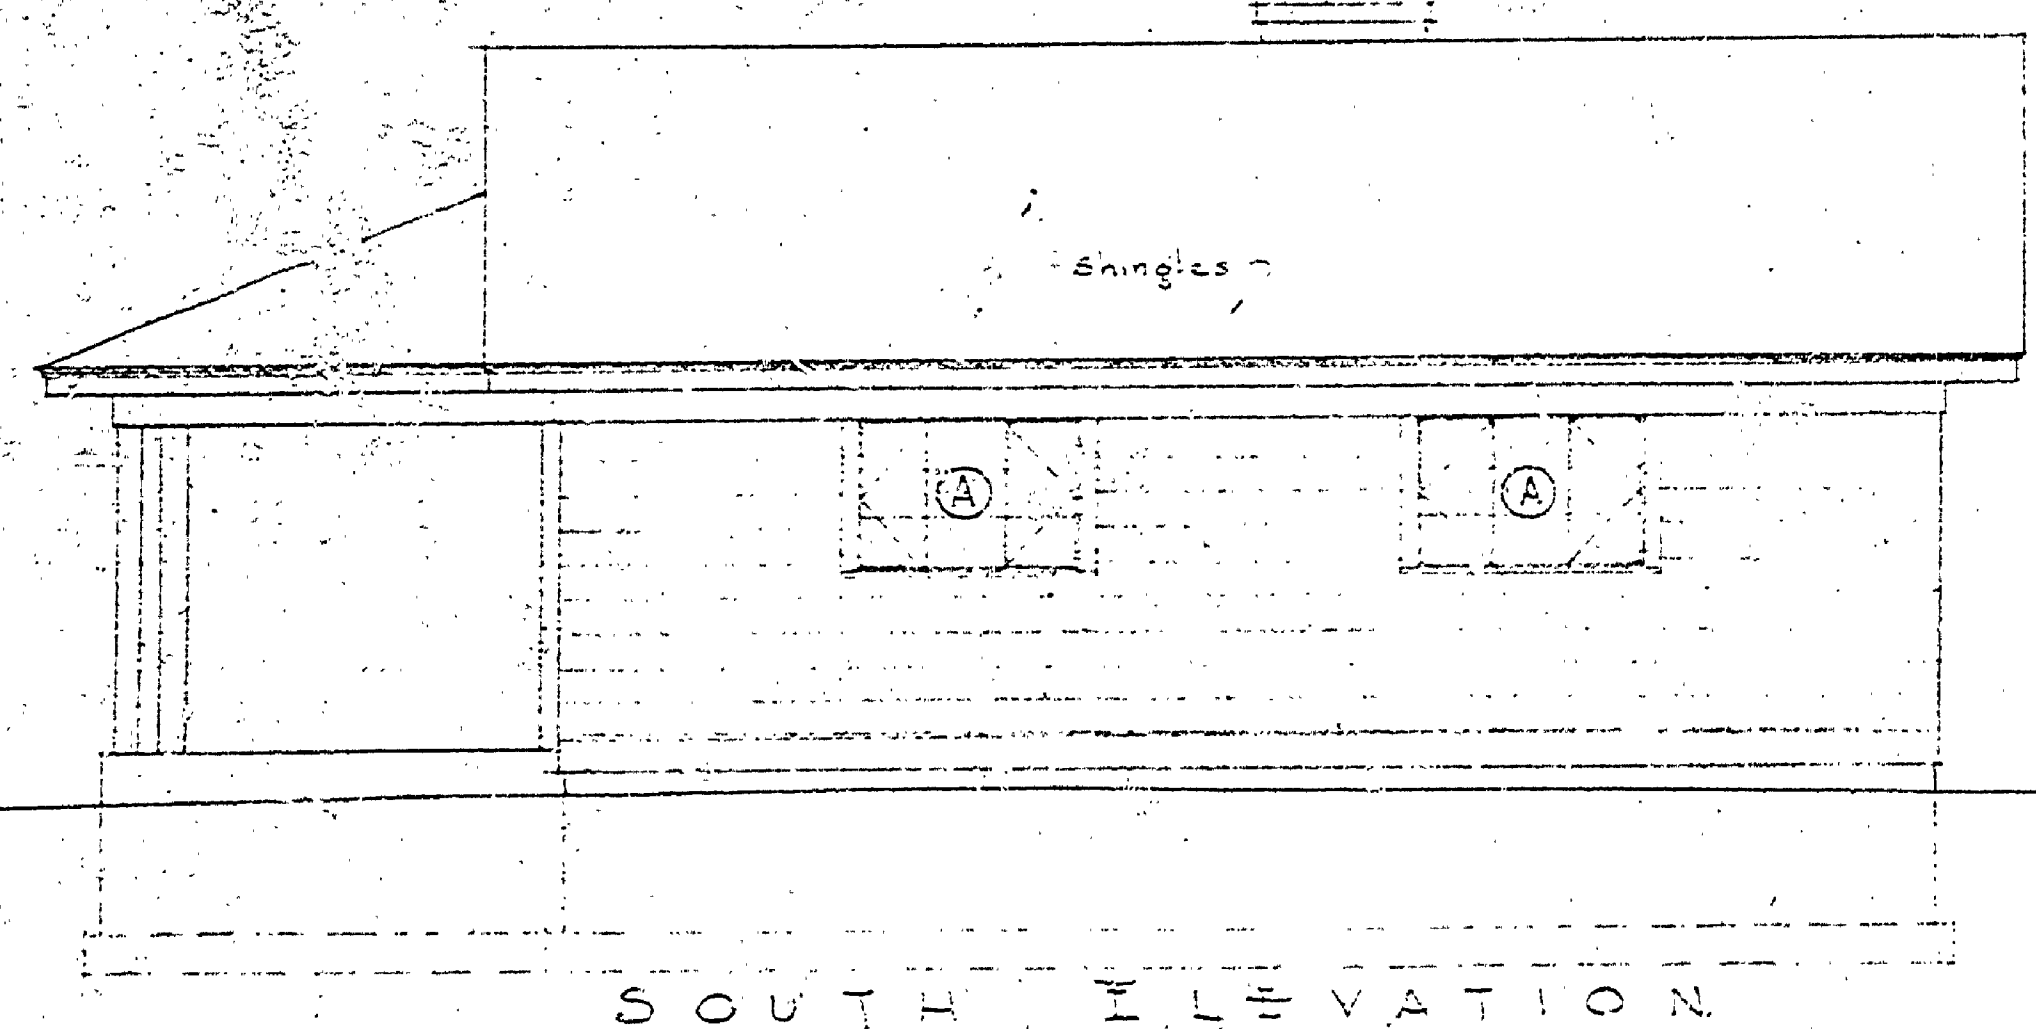

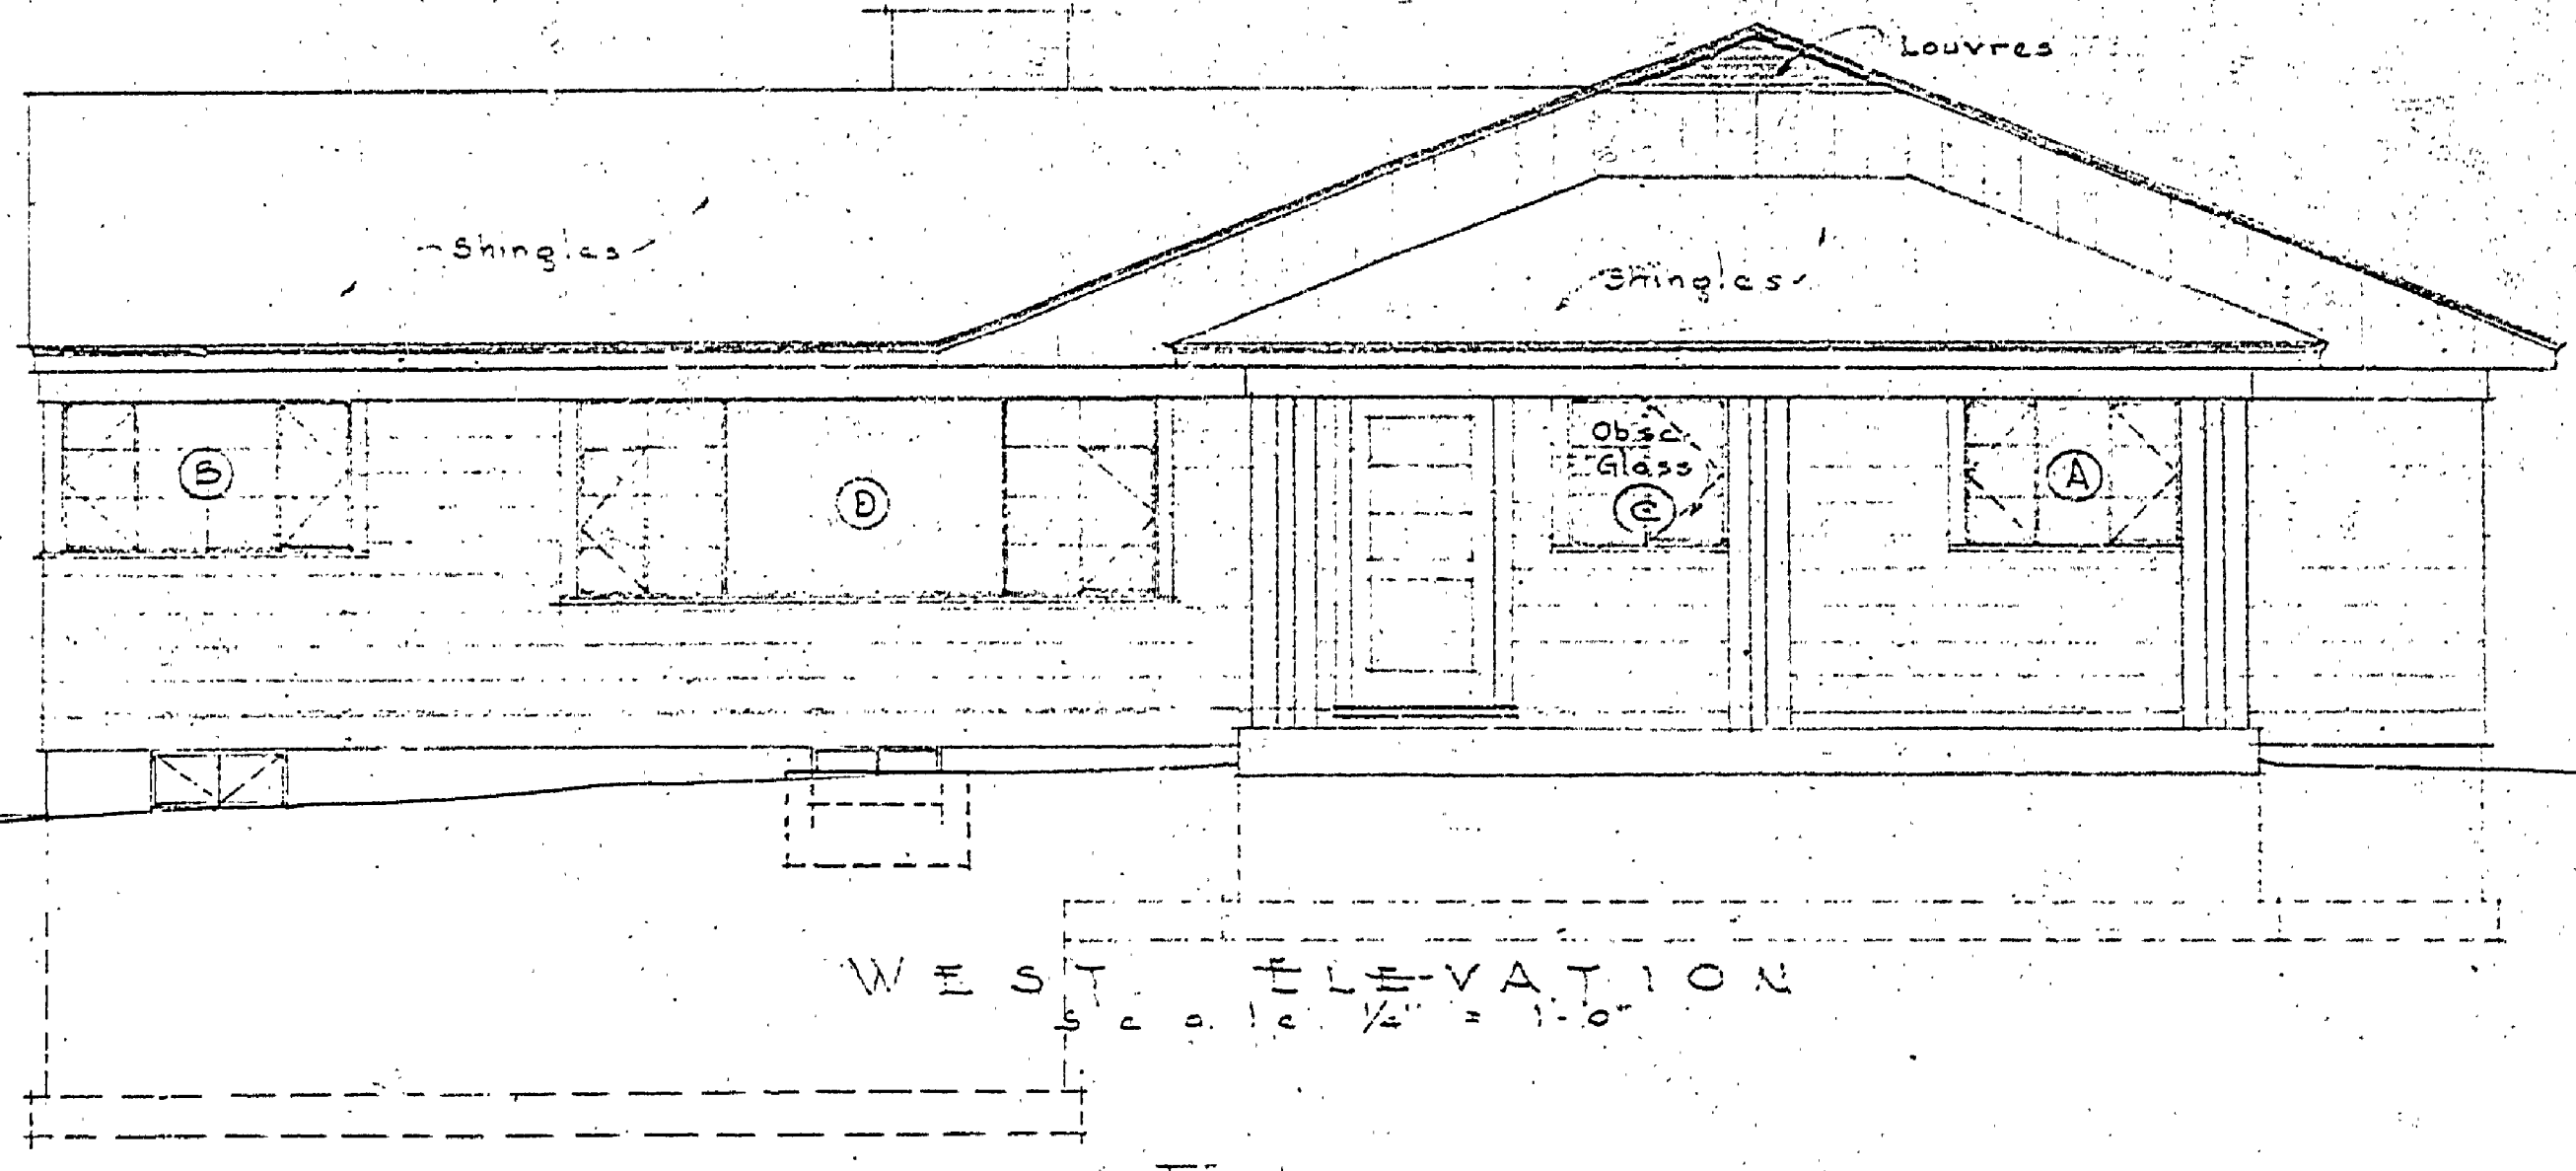
WEST ELEVATION  
Scale 1/4" = 1'-0"

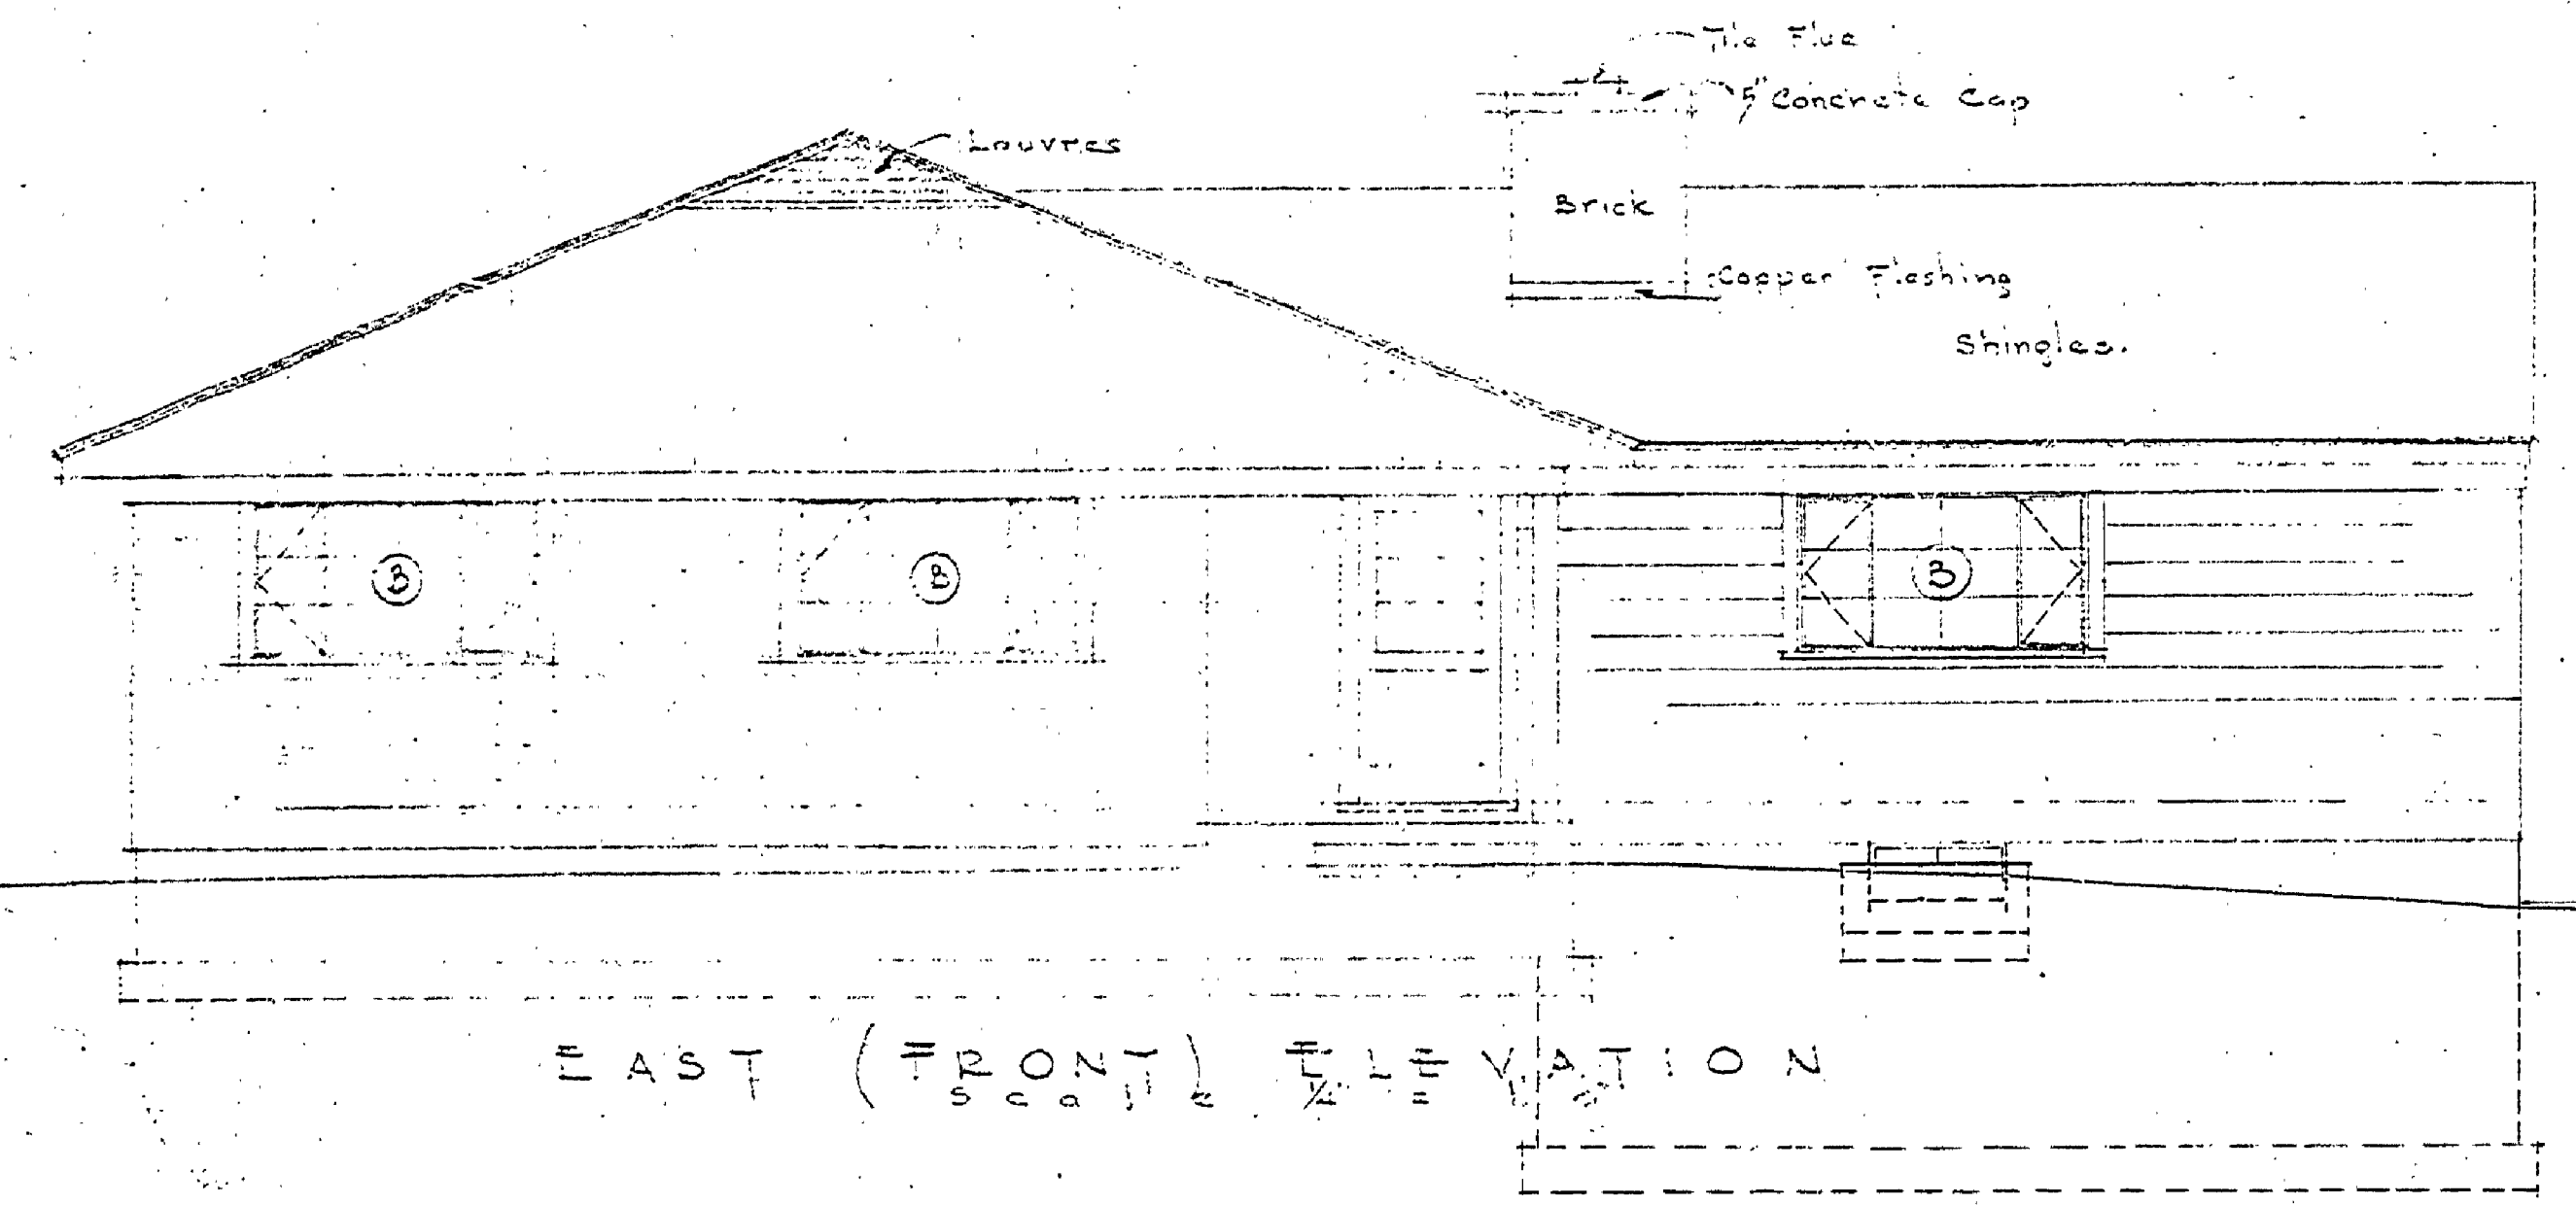


EAST (FRONT) ELEVATION  
Scale 1/4" = 1'-0"

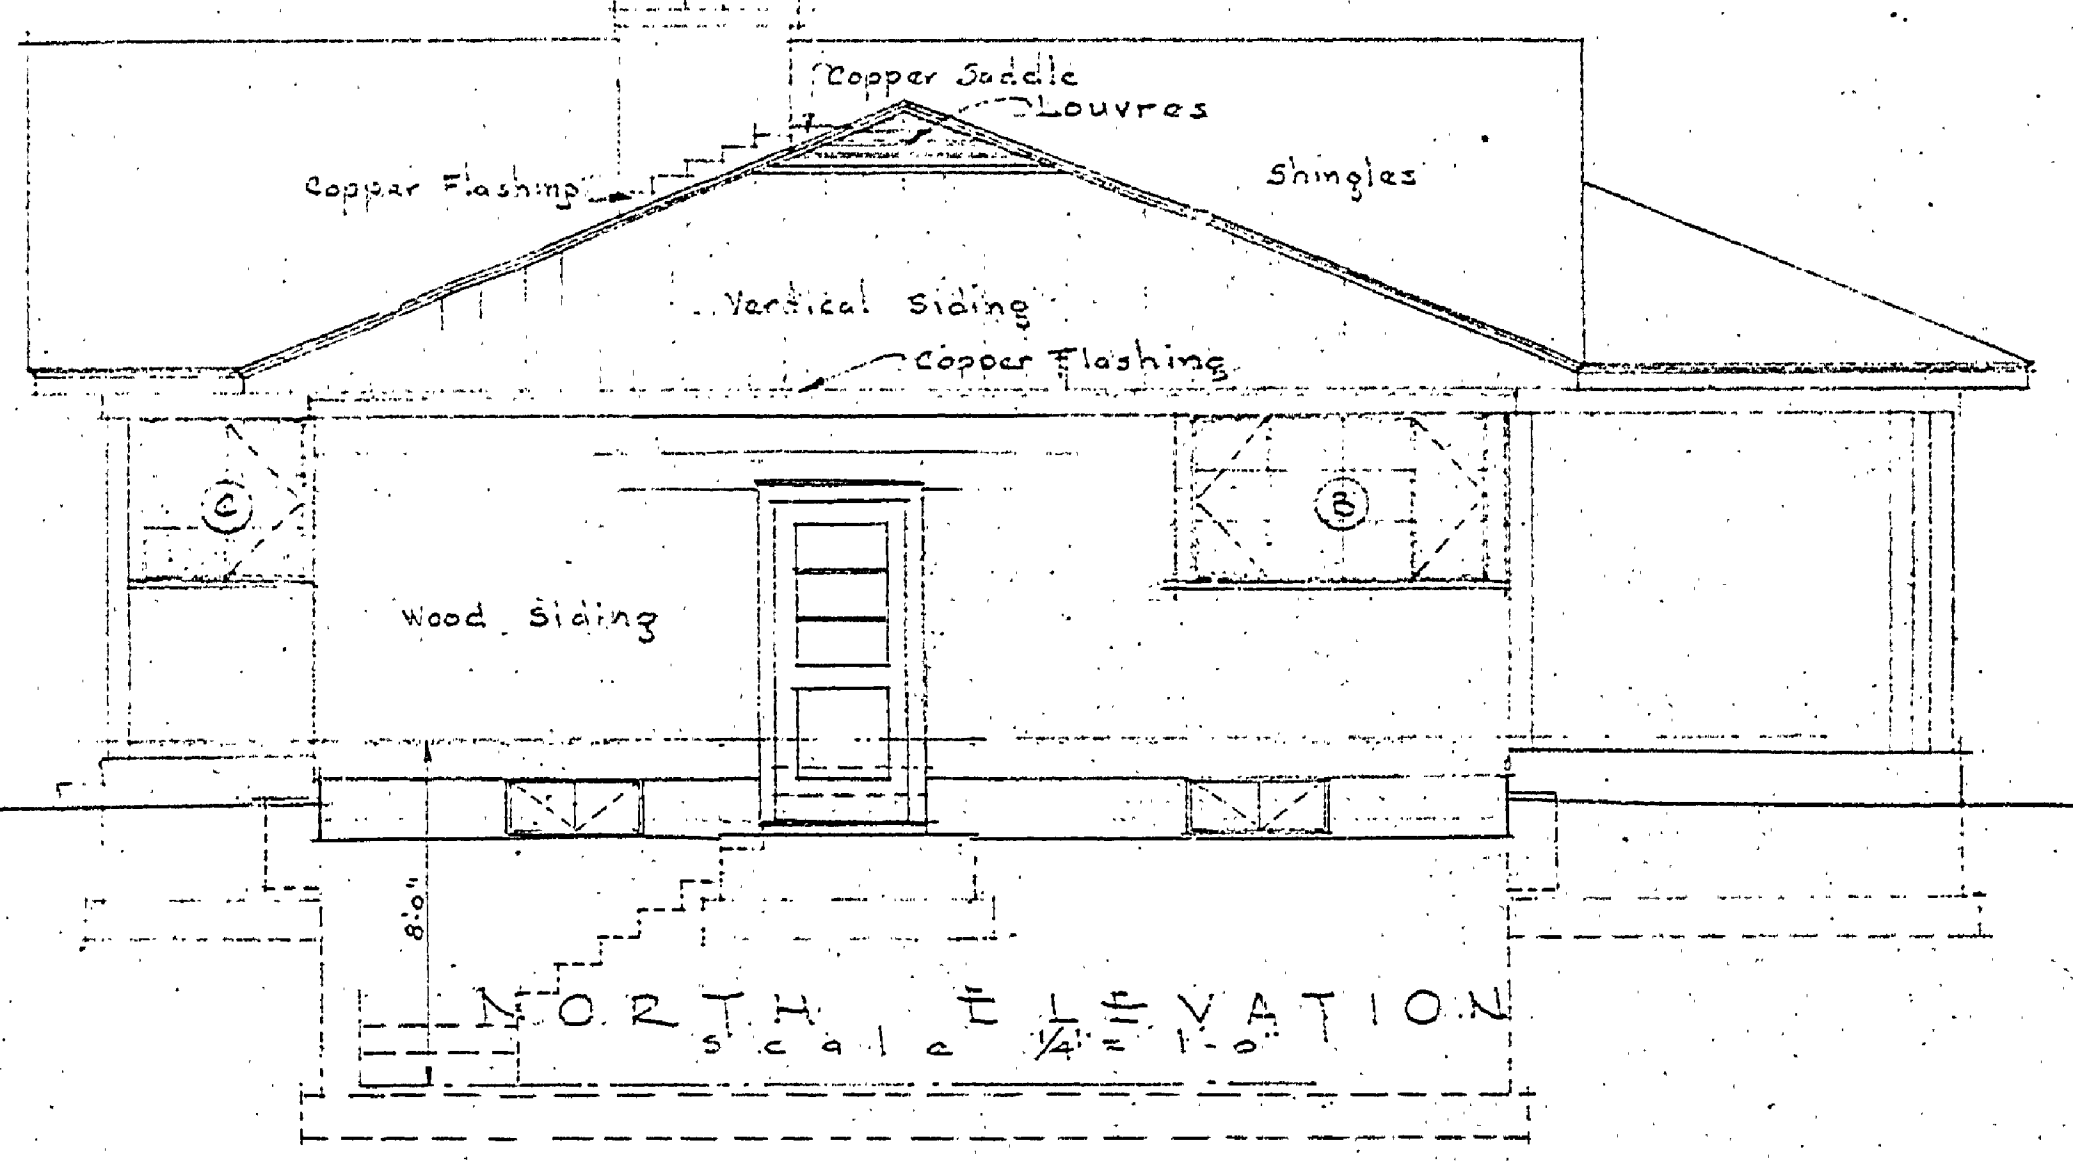


NORTH ELEVATION  
Scale 1/4" = 1'-0"

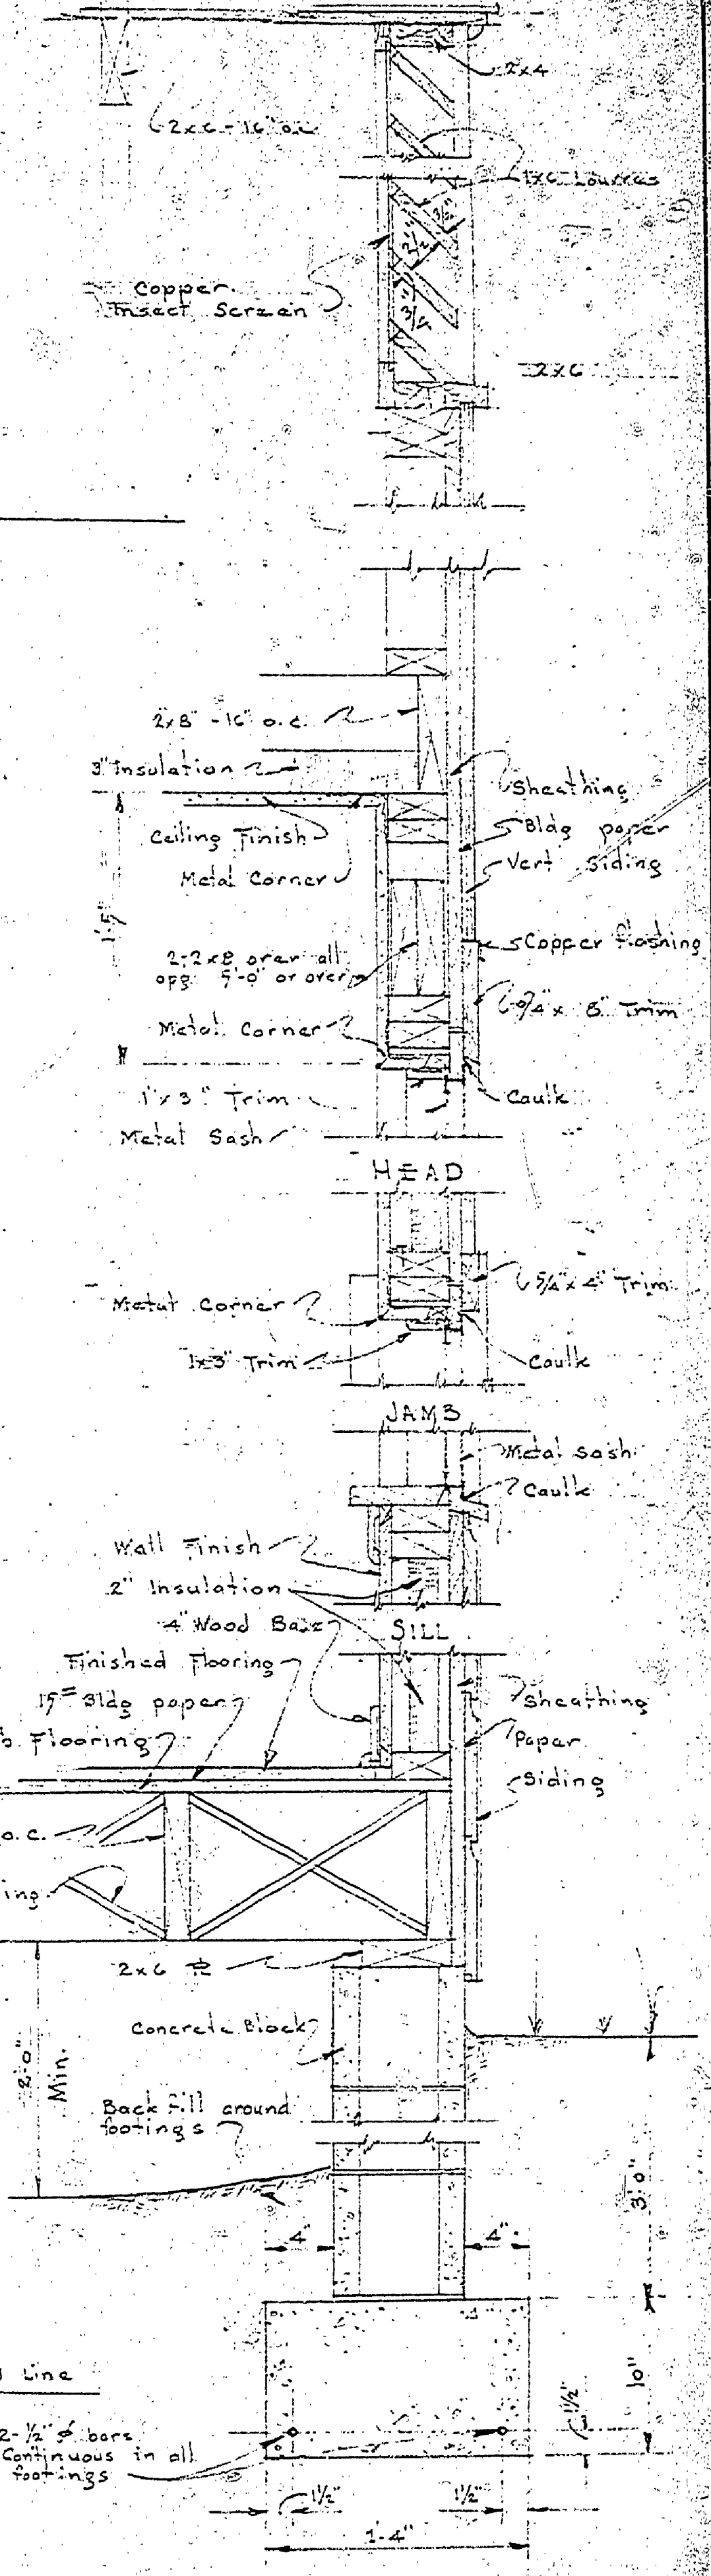


TYPICAL WALL SECTION  
Scale 1/4" = 1'-0"

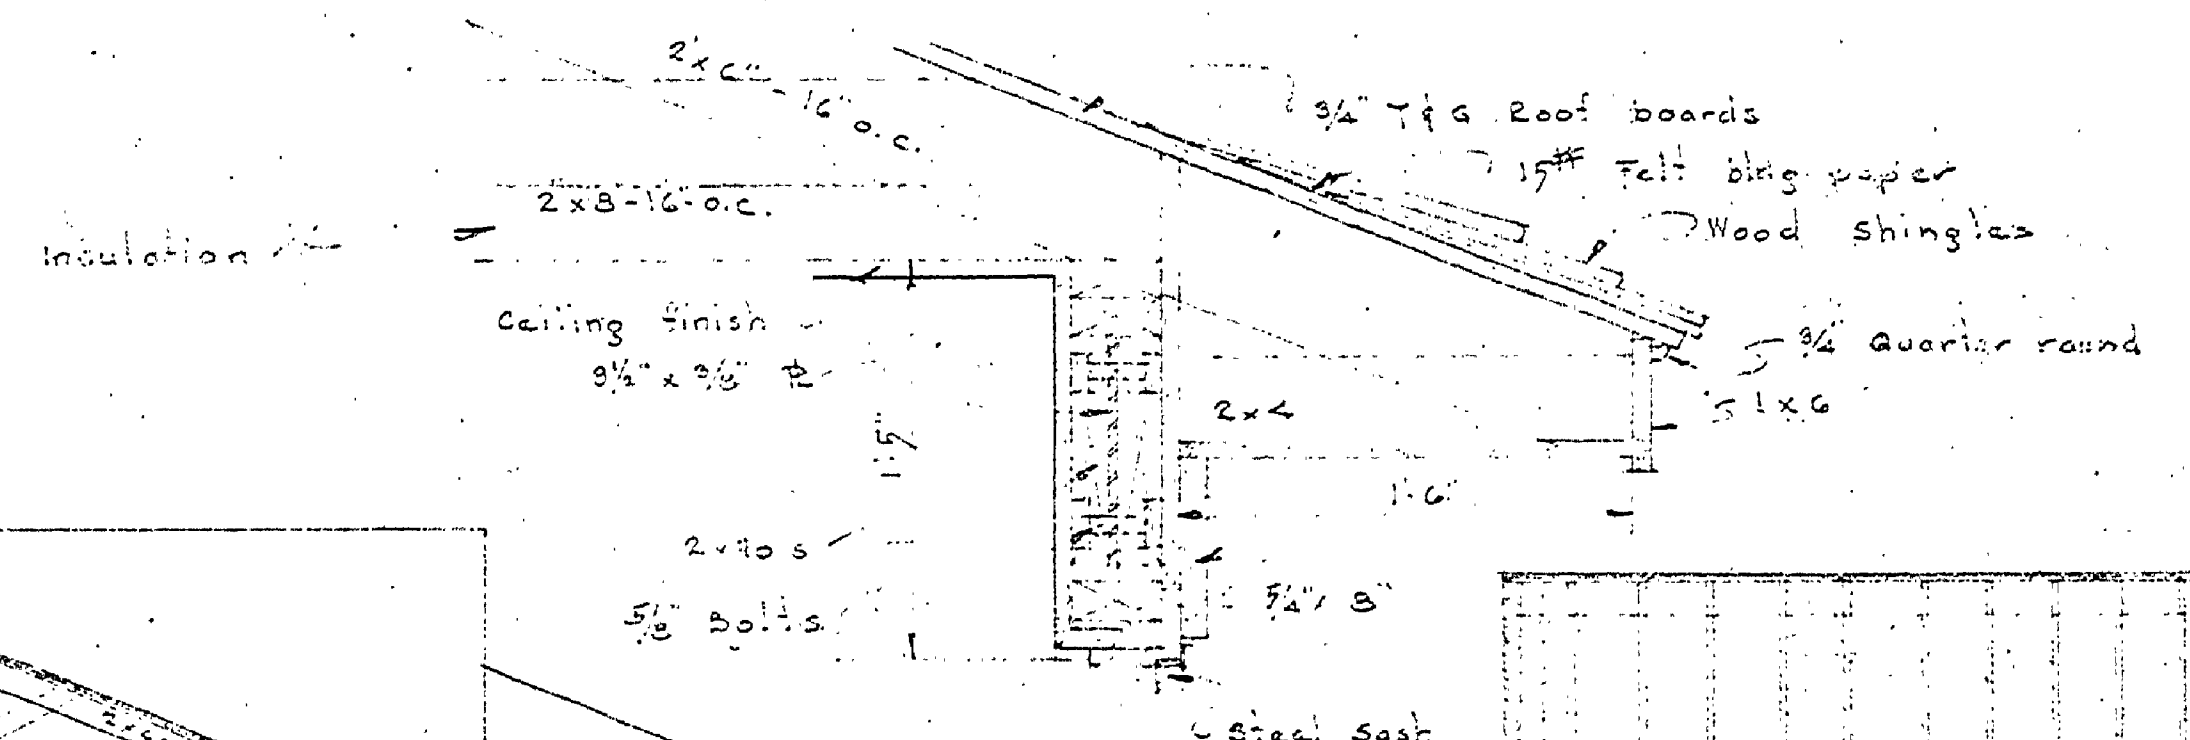

DETAIL A  
Scale 1/2" = 1'-0"

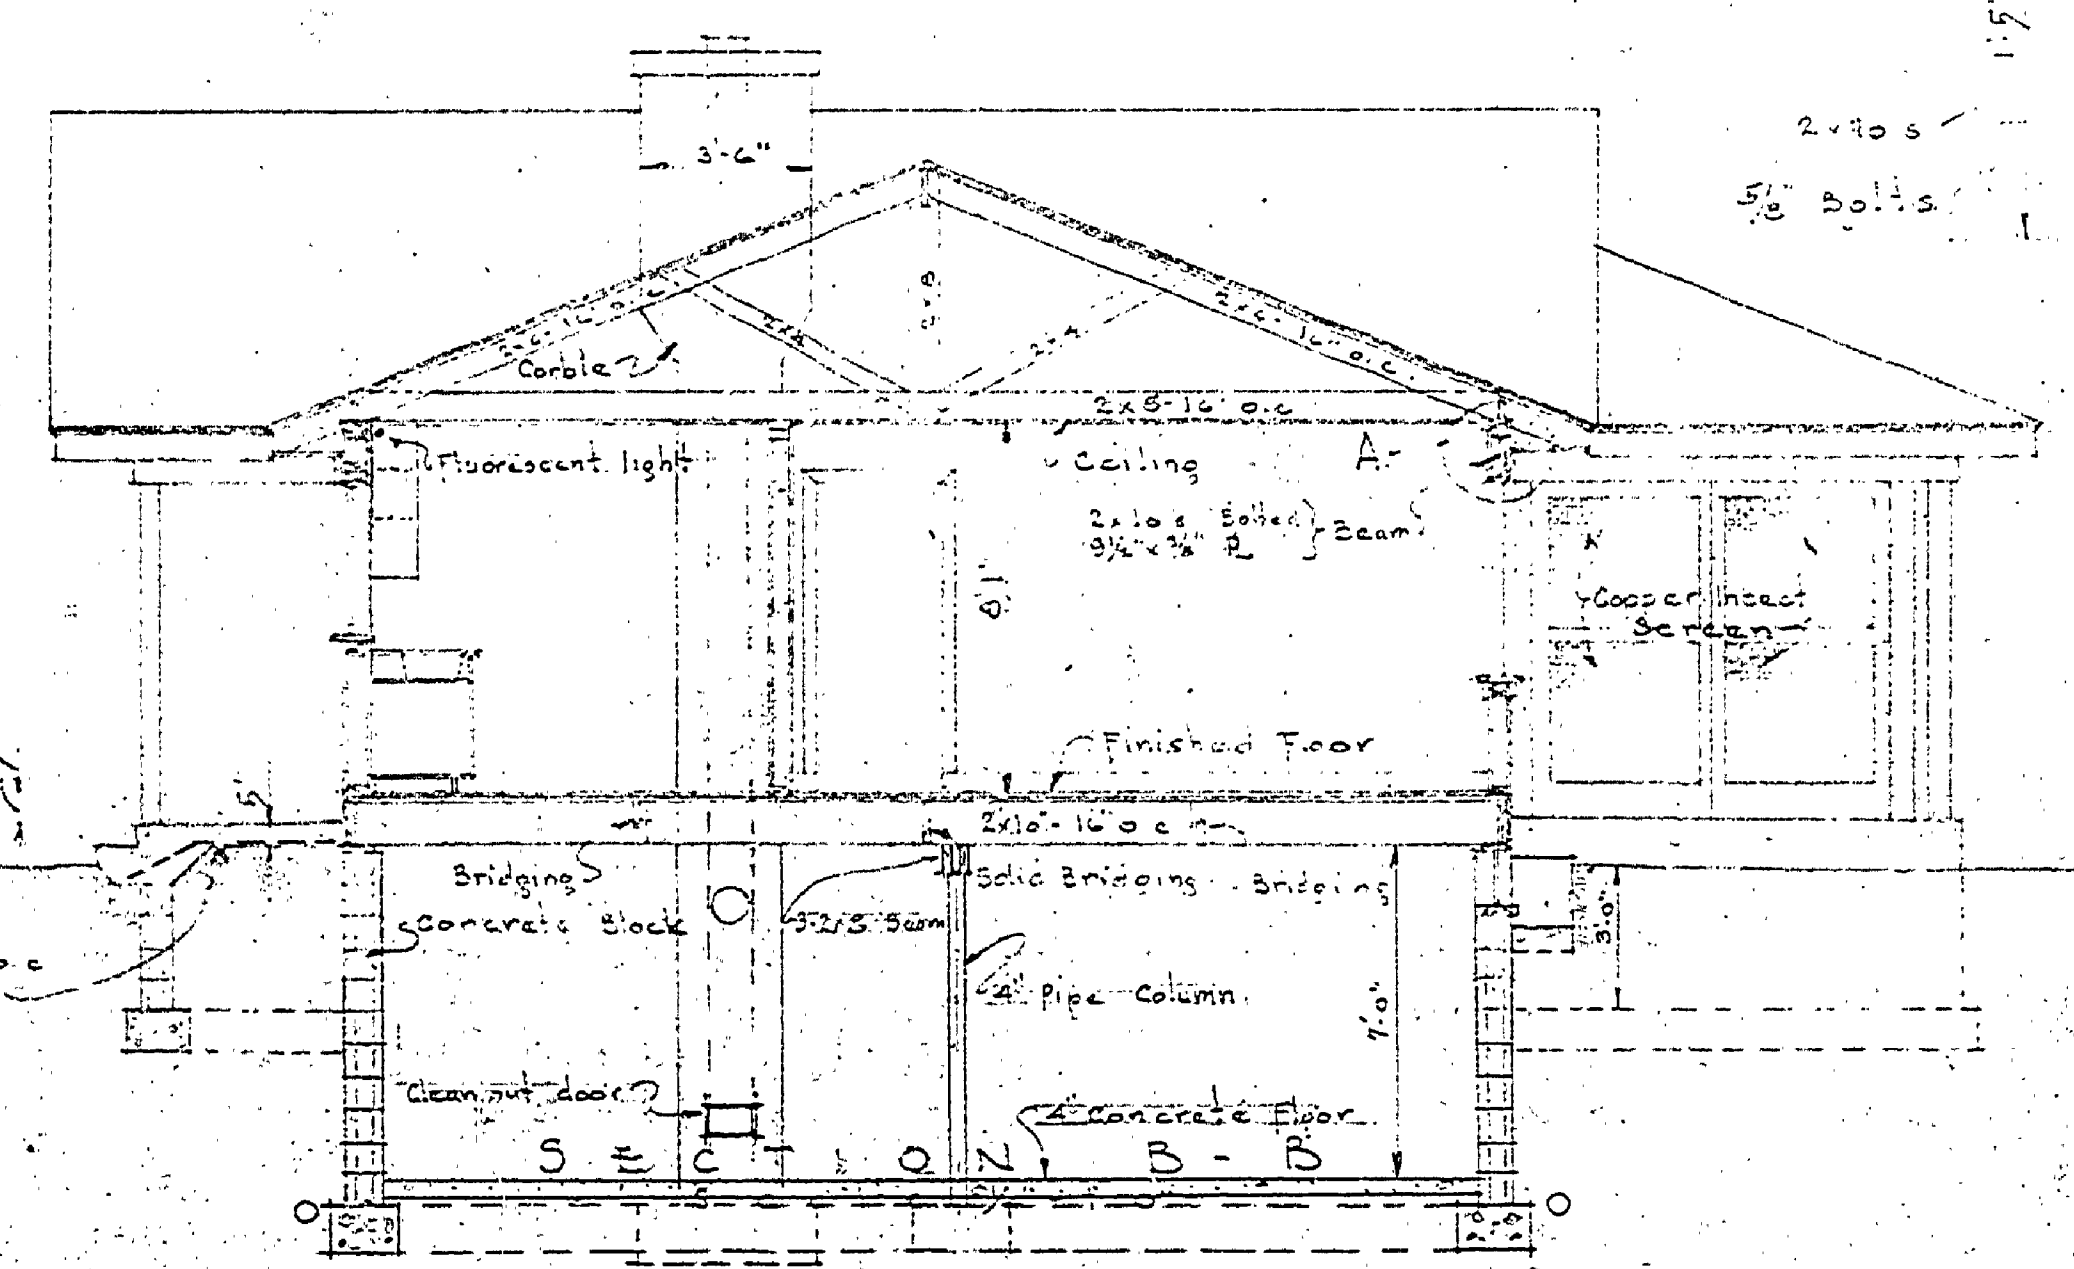

SECTION B-B  
Scale 1/4" = 1'-0"

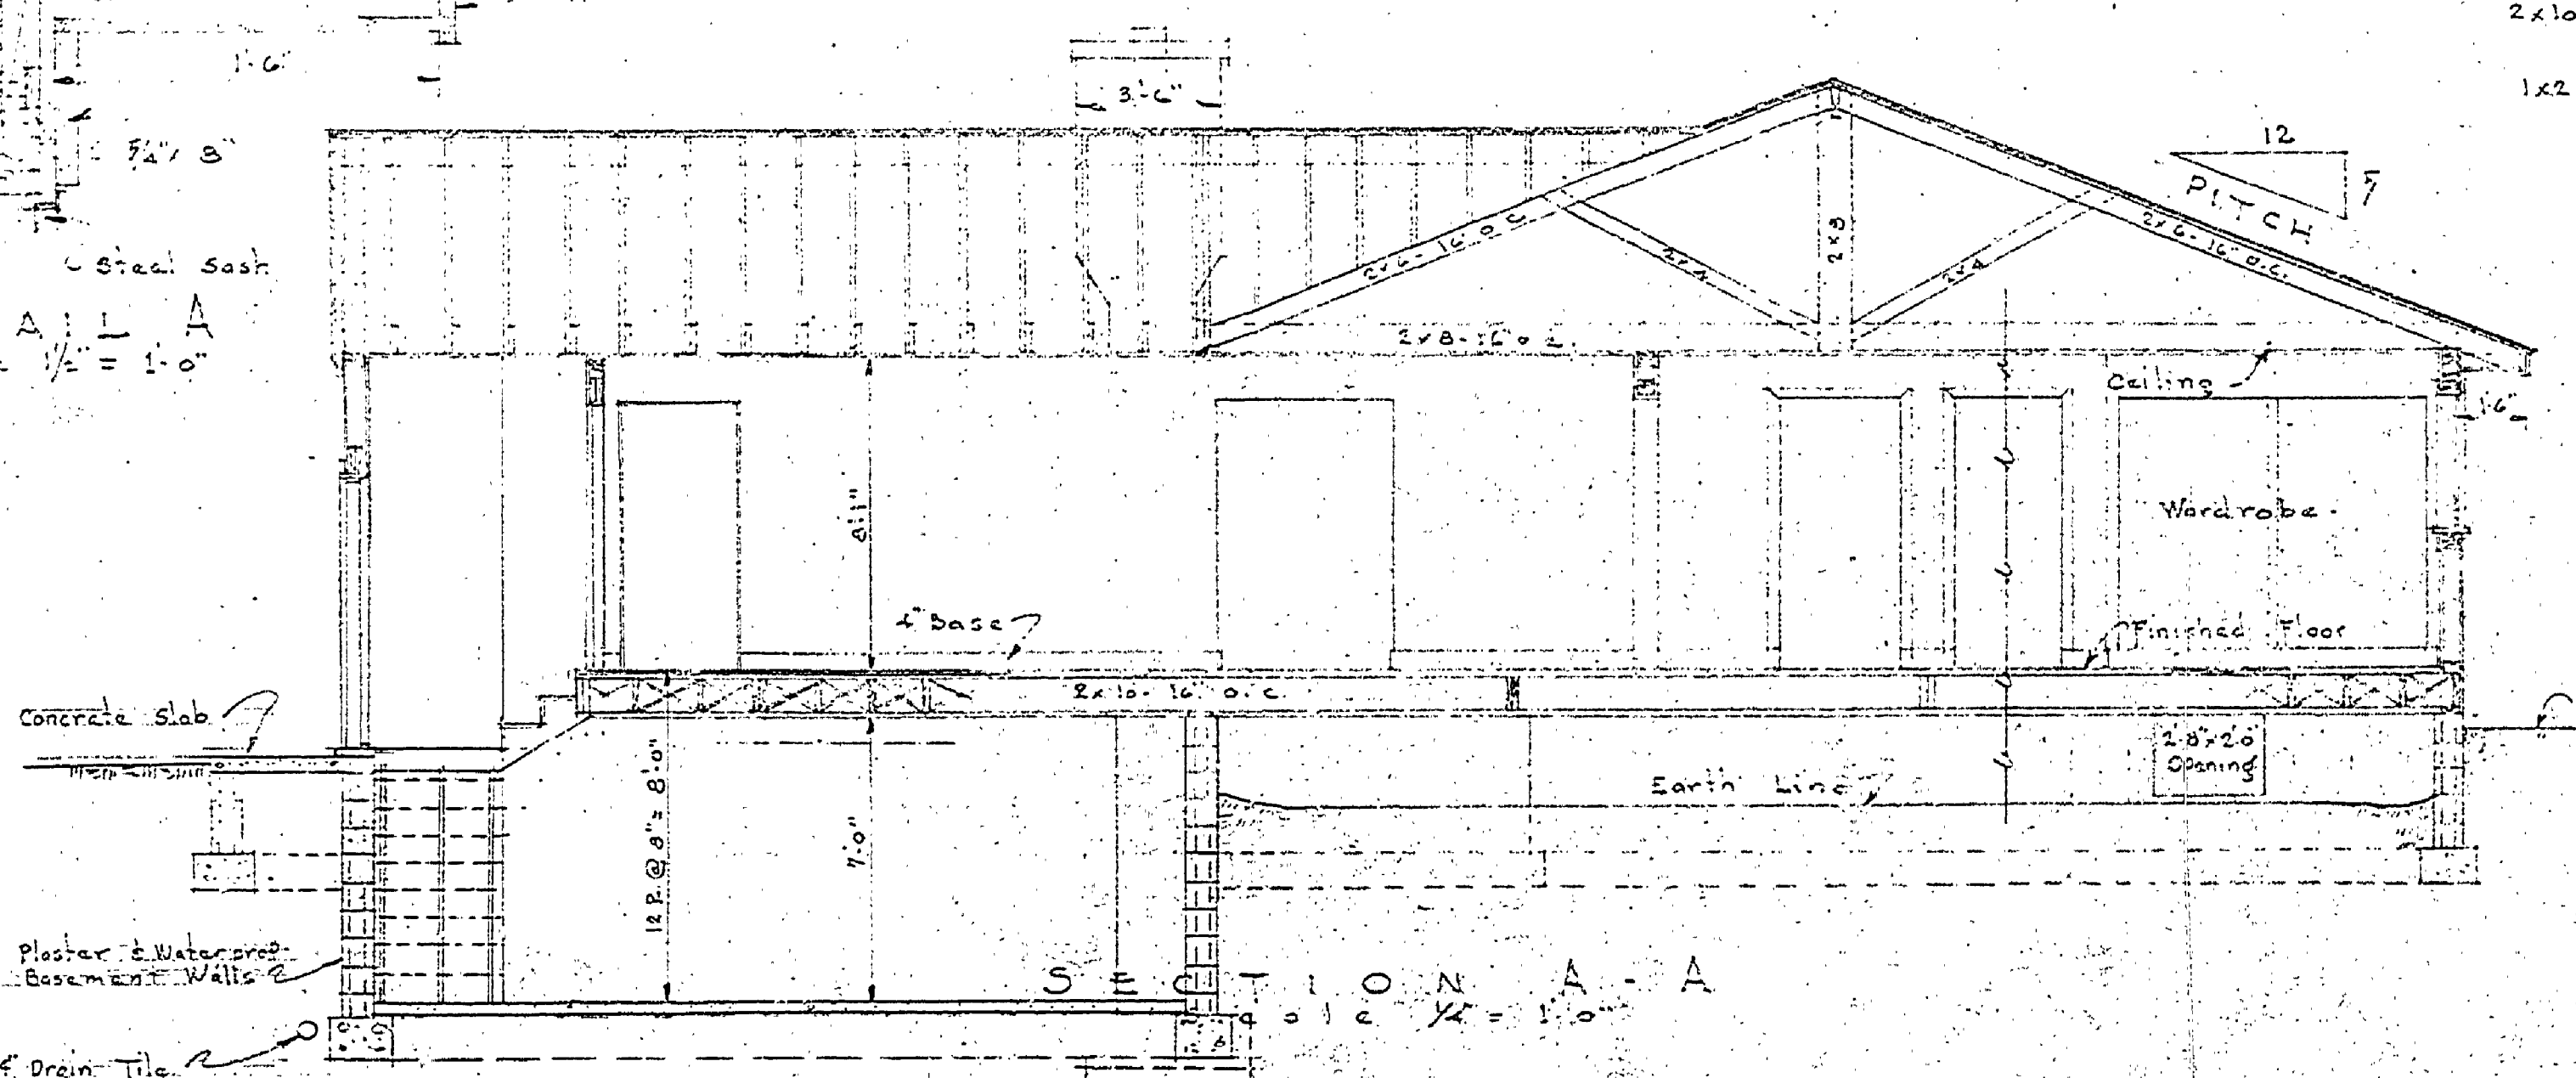

SECTION A-A  
Scale 1/4" = 1'-0"

MICHIGAN DEPARTMENT OF CONSERVATION PARKS AND RECREATION DIVISION

OCQUEOC STATE PARK MANAGER'S RESIDENCE

SHEET NO. 2 OF 2

PLAN NO. A 100