

REVISIONS	NO.	DATE	BY
	1		
	2		
	3		
	4		
	5		
	6		


  

REVIEWED BY SECTIONS	DATE	APPROVED BY
ARCHITECTURAL	11-15-49	[Signature]
ENGINEERING	11-15-49	[Signature]
LANDSCAPE	11-15-49	[Signature]



  

DRAWN BY	DATE	CHECKED BY	DATE
[Signature]	11-15-49	[Signature]	11-15-49

DOOR SCHEDULE

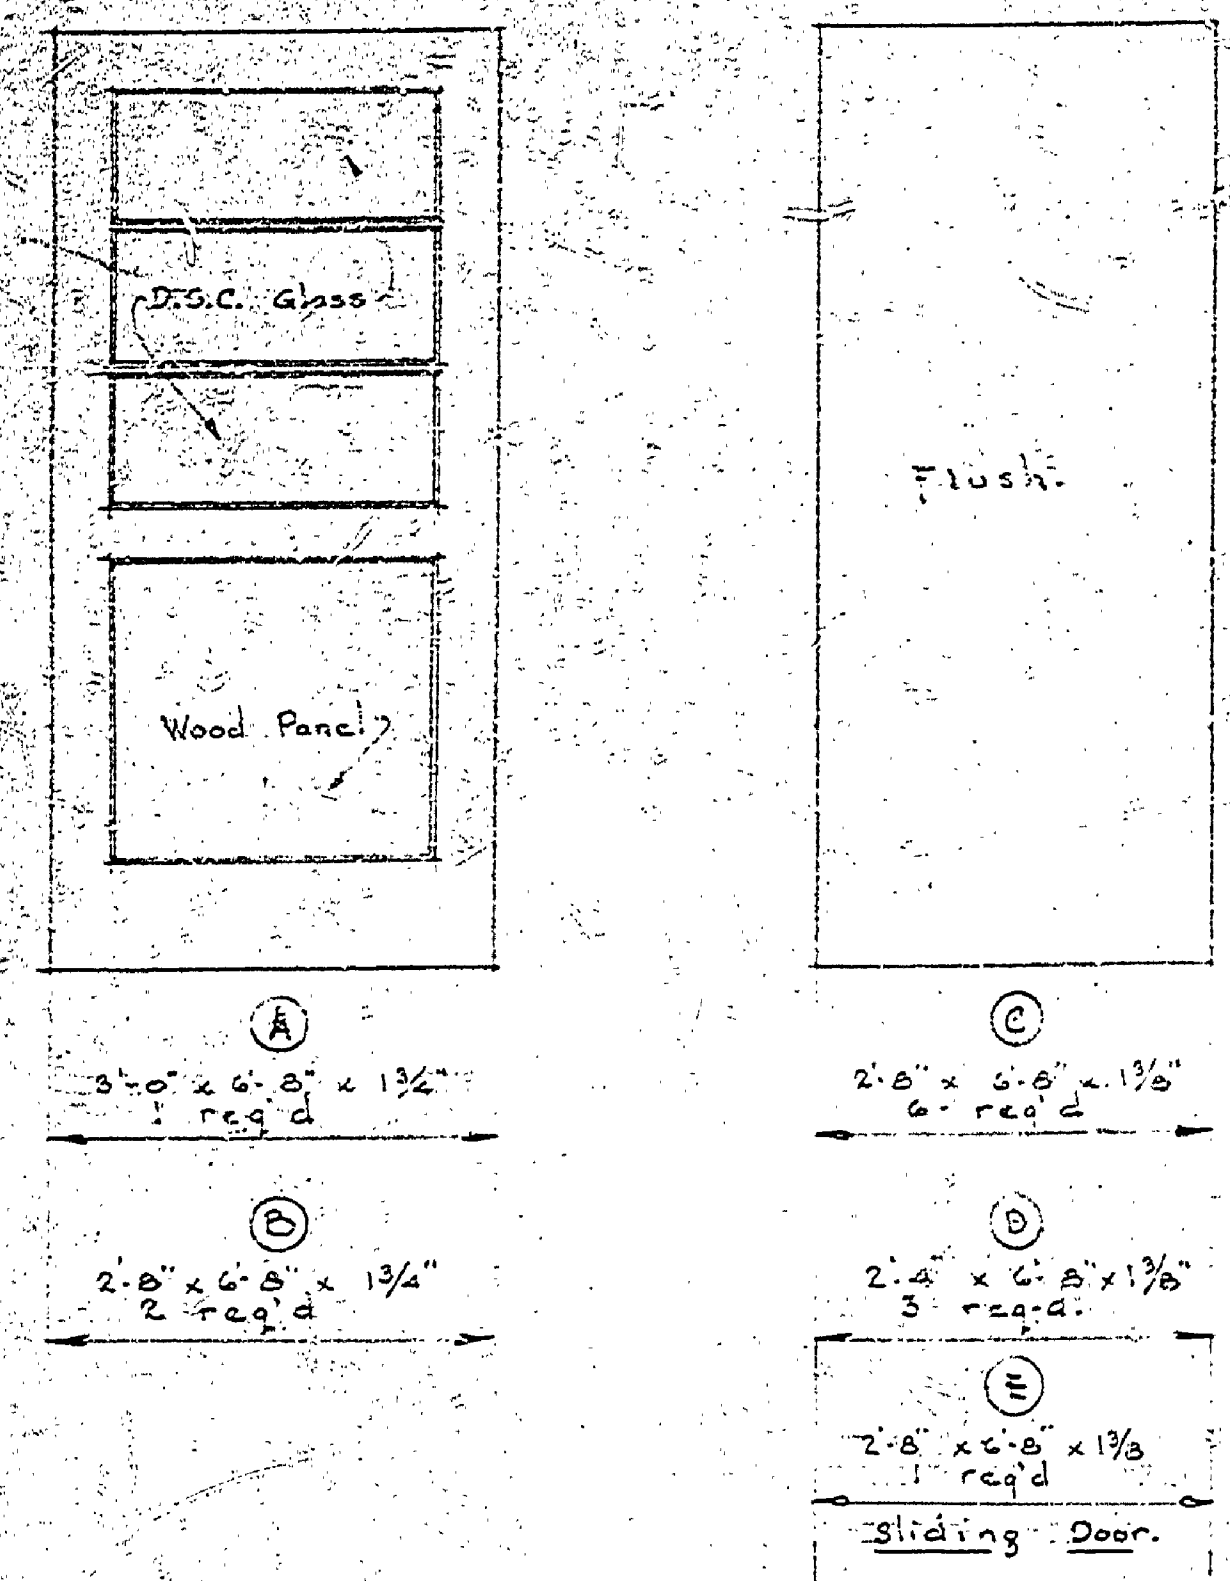

SYMBOLS  
 Ceiling Light Outlet  
 Wall Light Outlet  
 Duplex Convenience Outlet  
 Single Pole Switch  
 Control Center  
 Special Purpose Outlet  
 Fluorescent Light Outlet

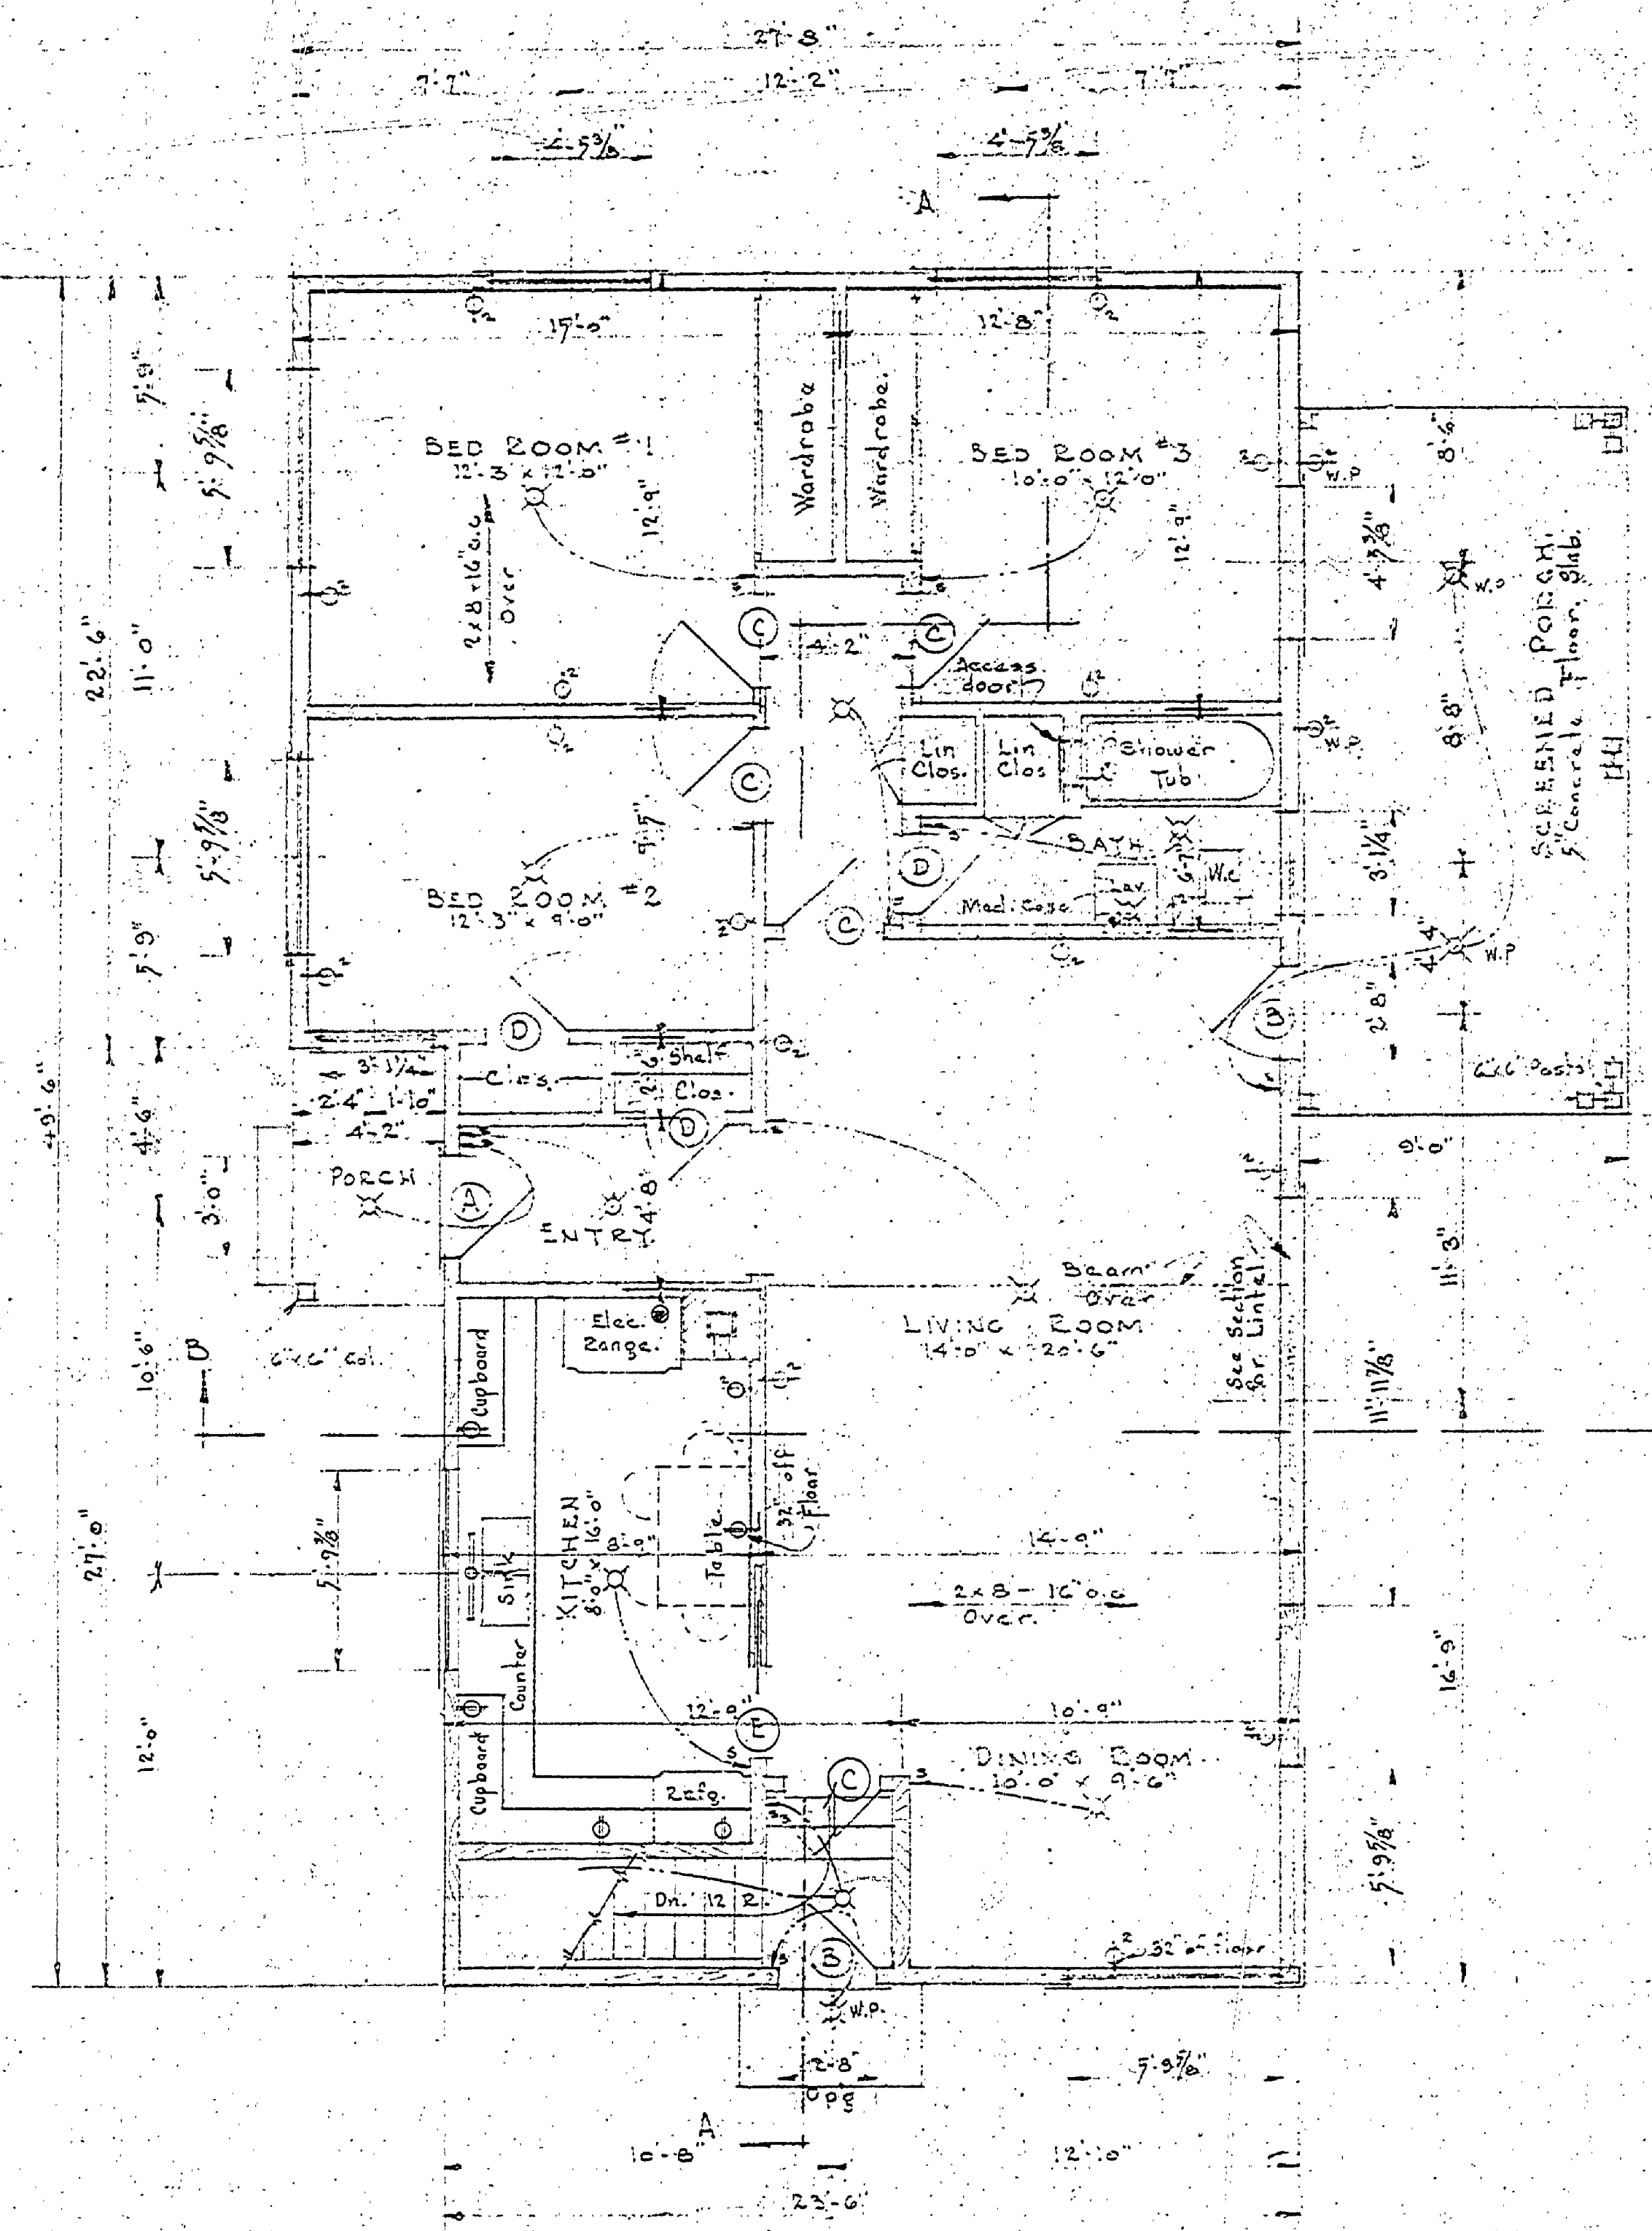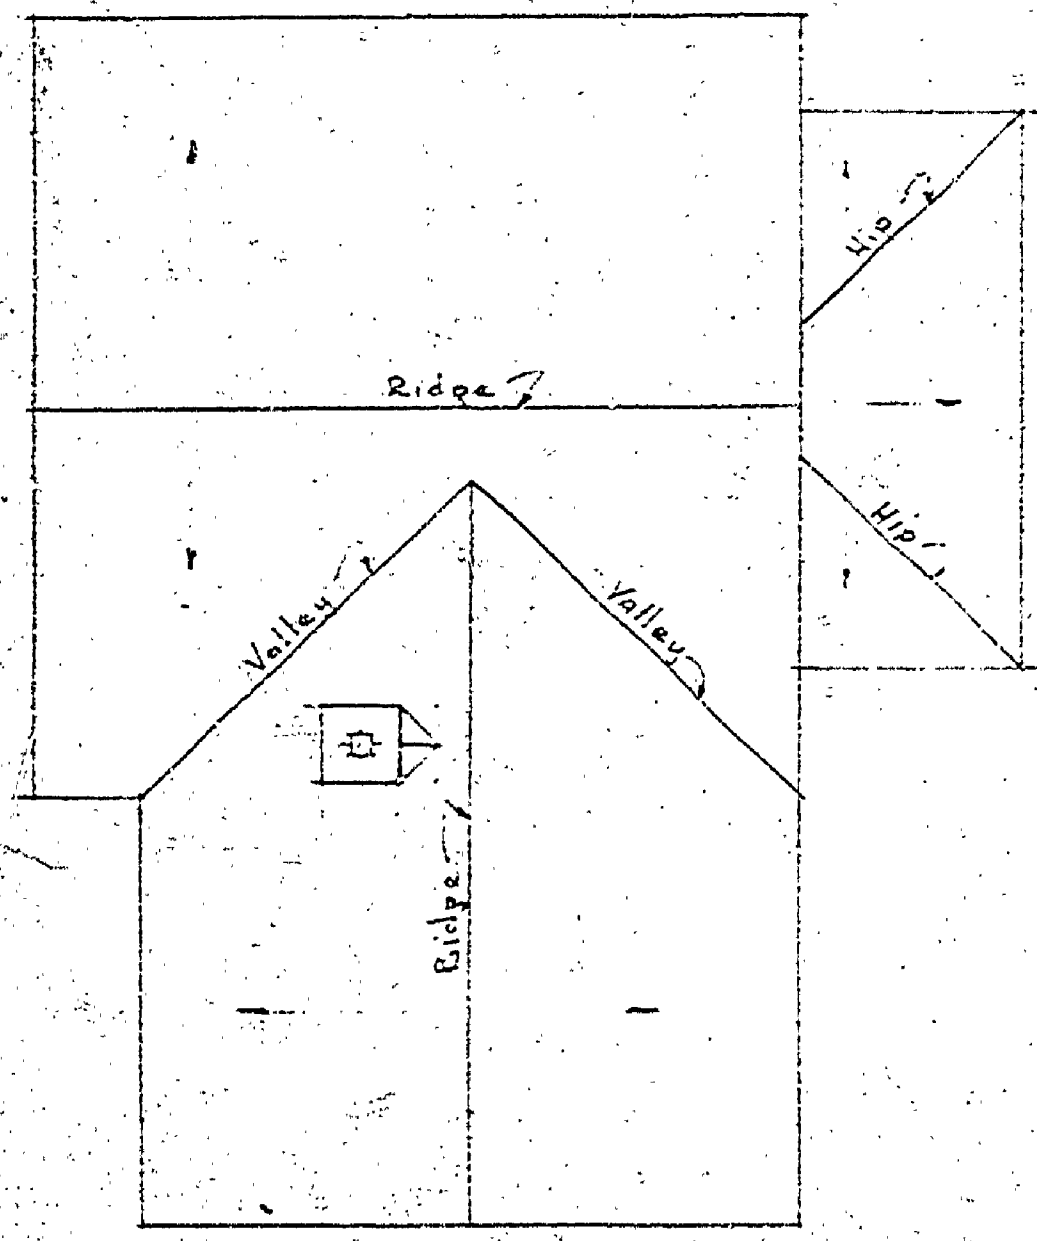

WINDOW SCHEDULE

NO.	QUANTITY	CLAS.	NO.	WIDTH	HEIGHT	VENT	FIXED	MULLION	REMARKS
A	3	3323		4'-5 1/2"	3'-2 1/2"	✓	✓	None	
B	5	4323		7'-0"	3'-2 1/2"	✓	✓		
C	2	2313	2	3'-1"	5'-2 1/2"	✓	✓		
D	1	2413	L	44"	11'-11 1/2"	4'-2 1/2"	✓	✓	2-T-Bar, 24 Frame only, no muntins in center window

NOTE: - Residence Casement end, size shown are window dimensions. For opening dimensions of single unit add 1/4".

