


DRAWN BY		CHECKED BY		REVIEWED BY SECTIONS		APPROVED		REVISIONS	
DATE	BY	DATE	BY	NO.	DATE	NO.	DATE	NO.	DATE
10-2-59	J.V.T.	10-2-59	J.V.T.	1	10-12-59	1	10-12-59	1	
				2	11-11-59	2	11-11-59	2	
				3	11-12-59	3	11-12-59	3	
				4		4		4	
				5		5		5	
				6		6		6	

SYMBOLS


○	Electrical	○	Outlet Light
□	Wall	○	Outlet Light
○	Switch	○	Convenience Outlet
○	Duplex	○	Control Box

PLUMBING


—○—	Sanitary Sewer
—○—	Water

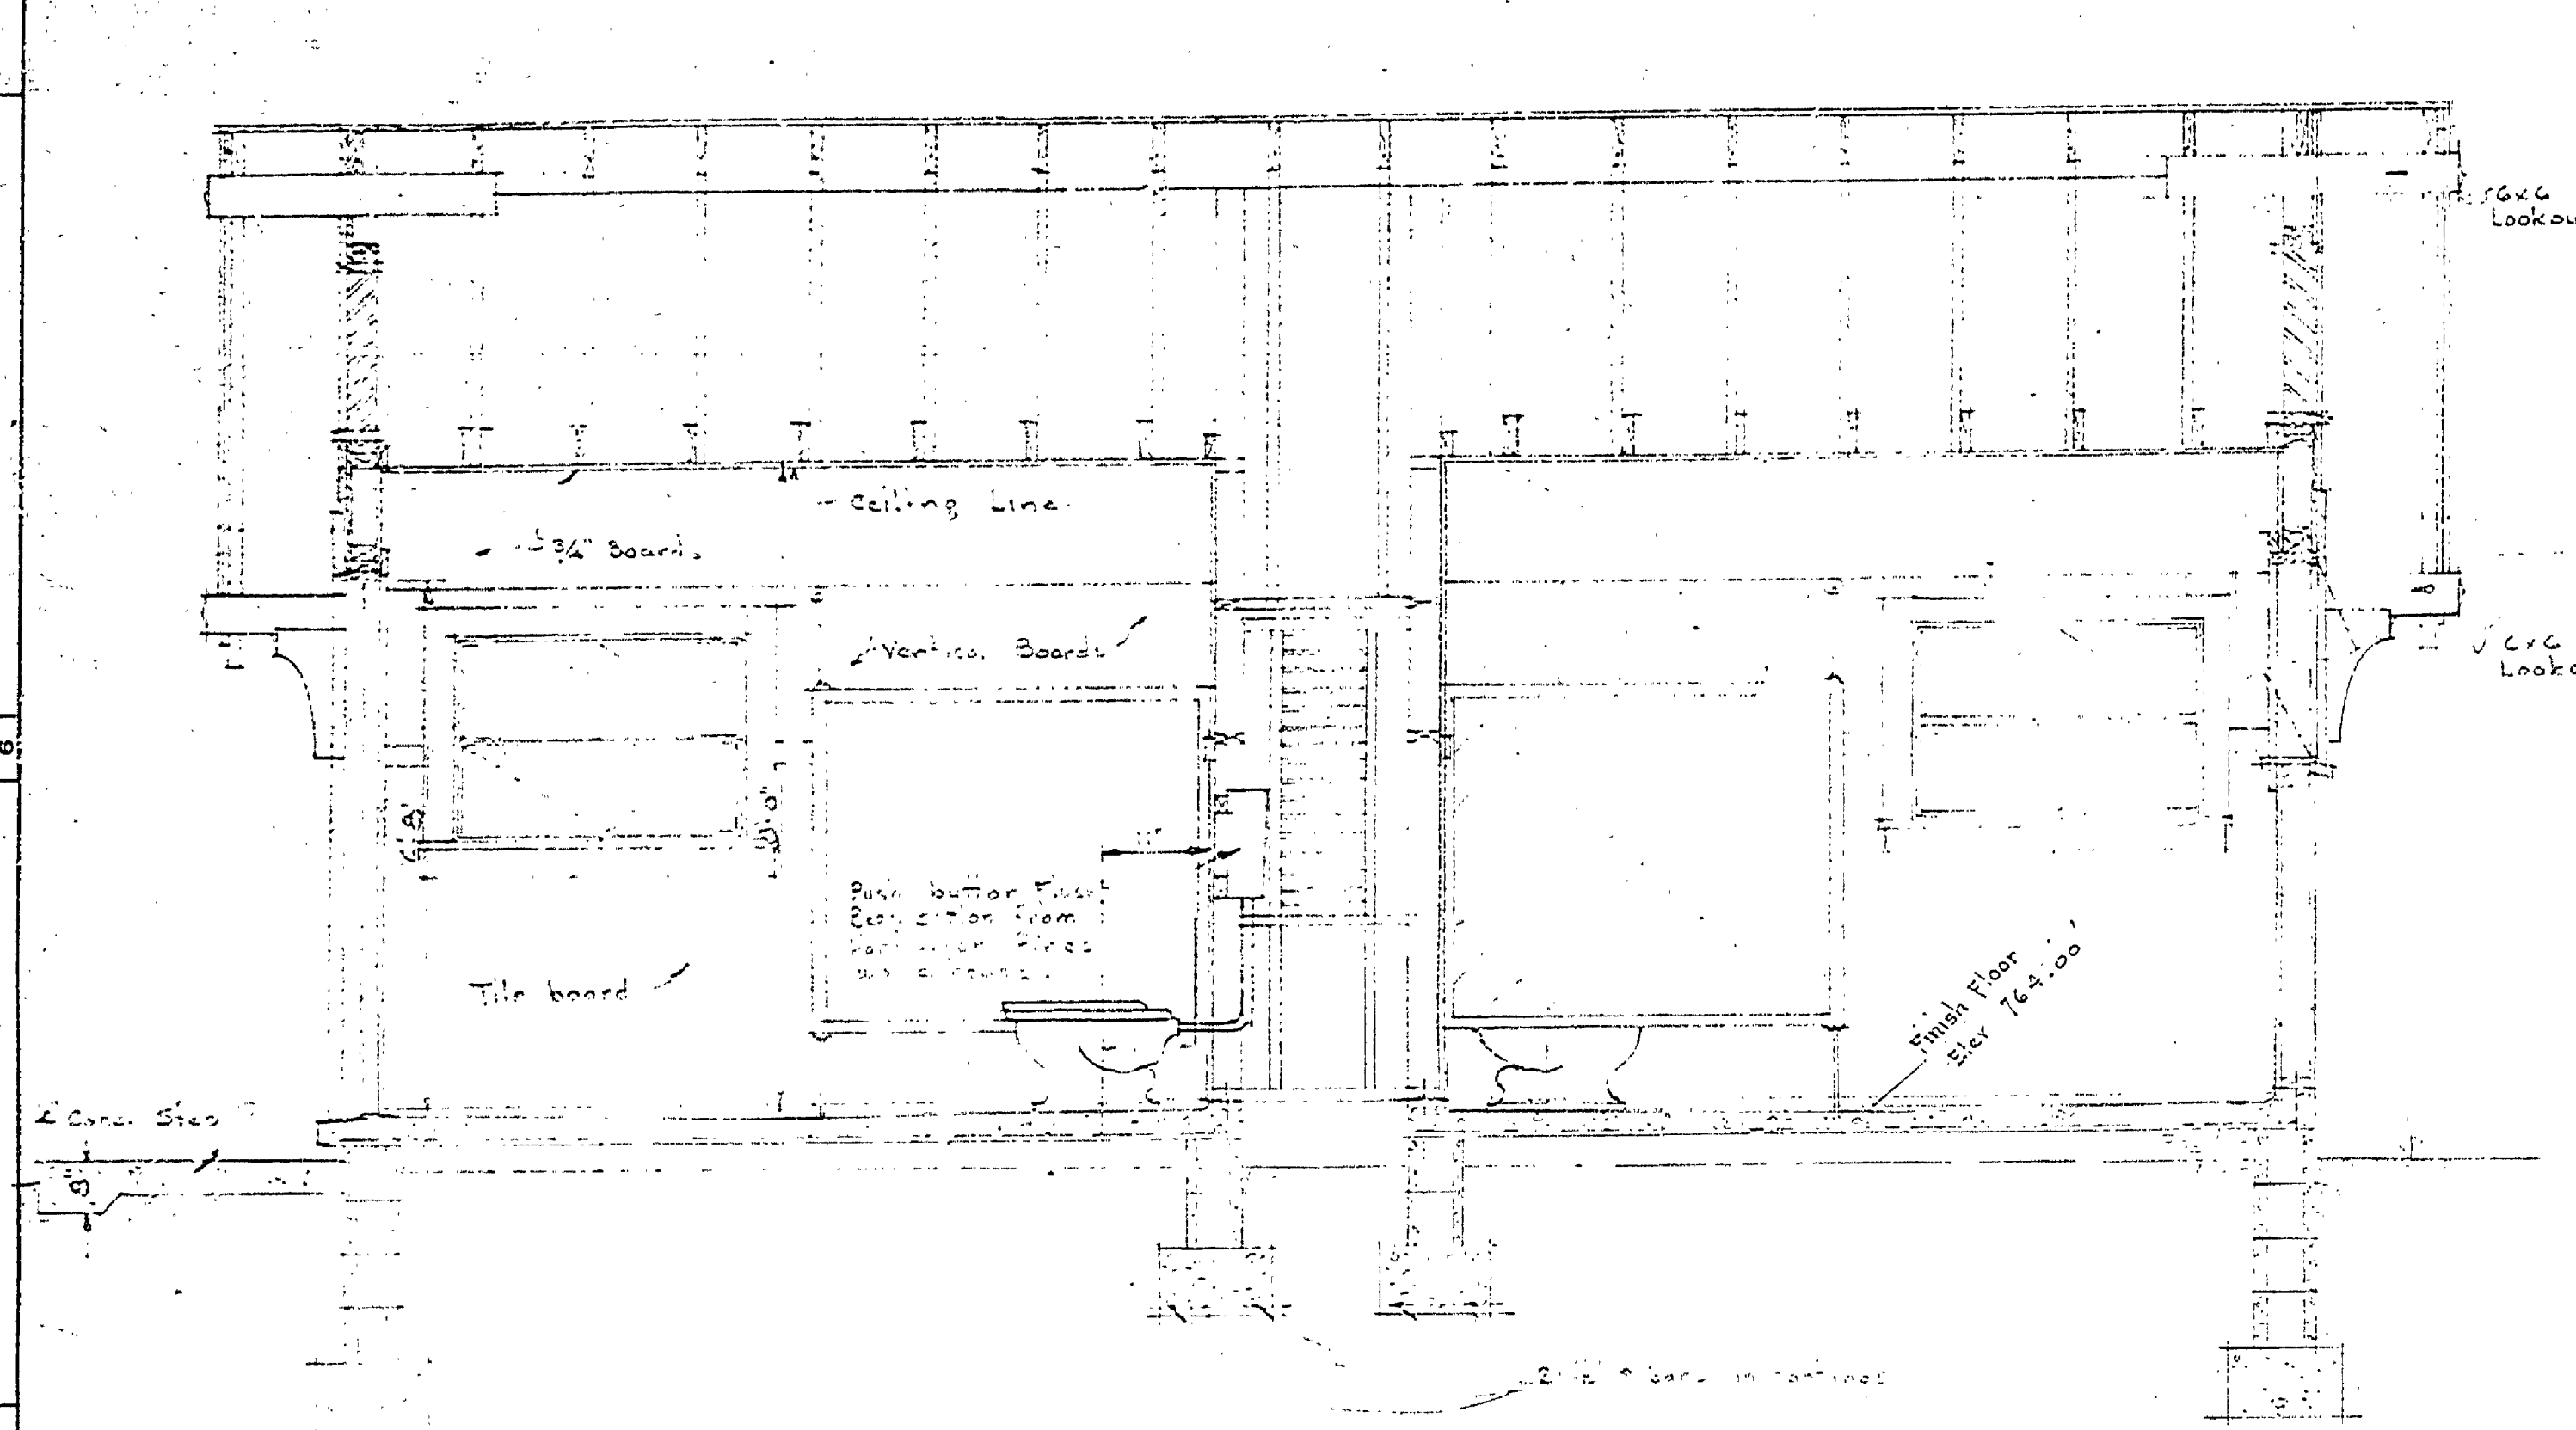


SECTION D
Scale 1/8" = 1'-0"

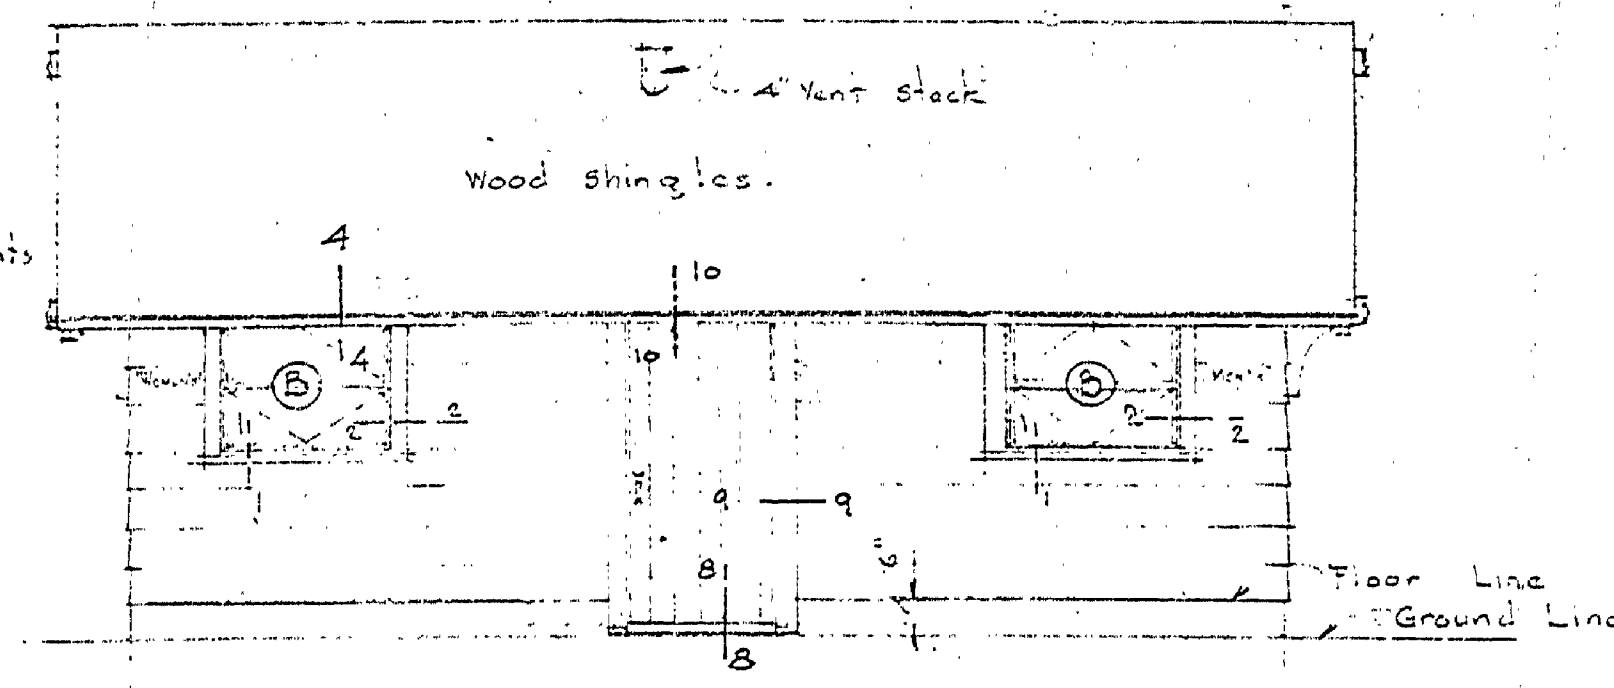


FRONT ELEVATION
Scale 1/8" = 1'-0"

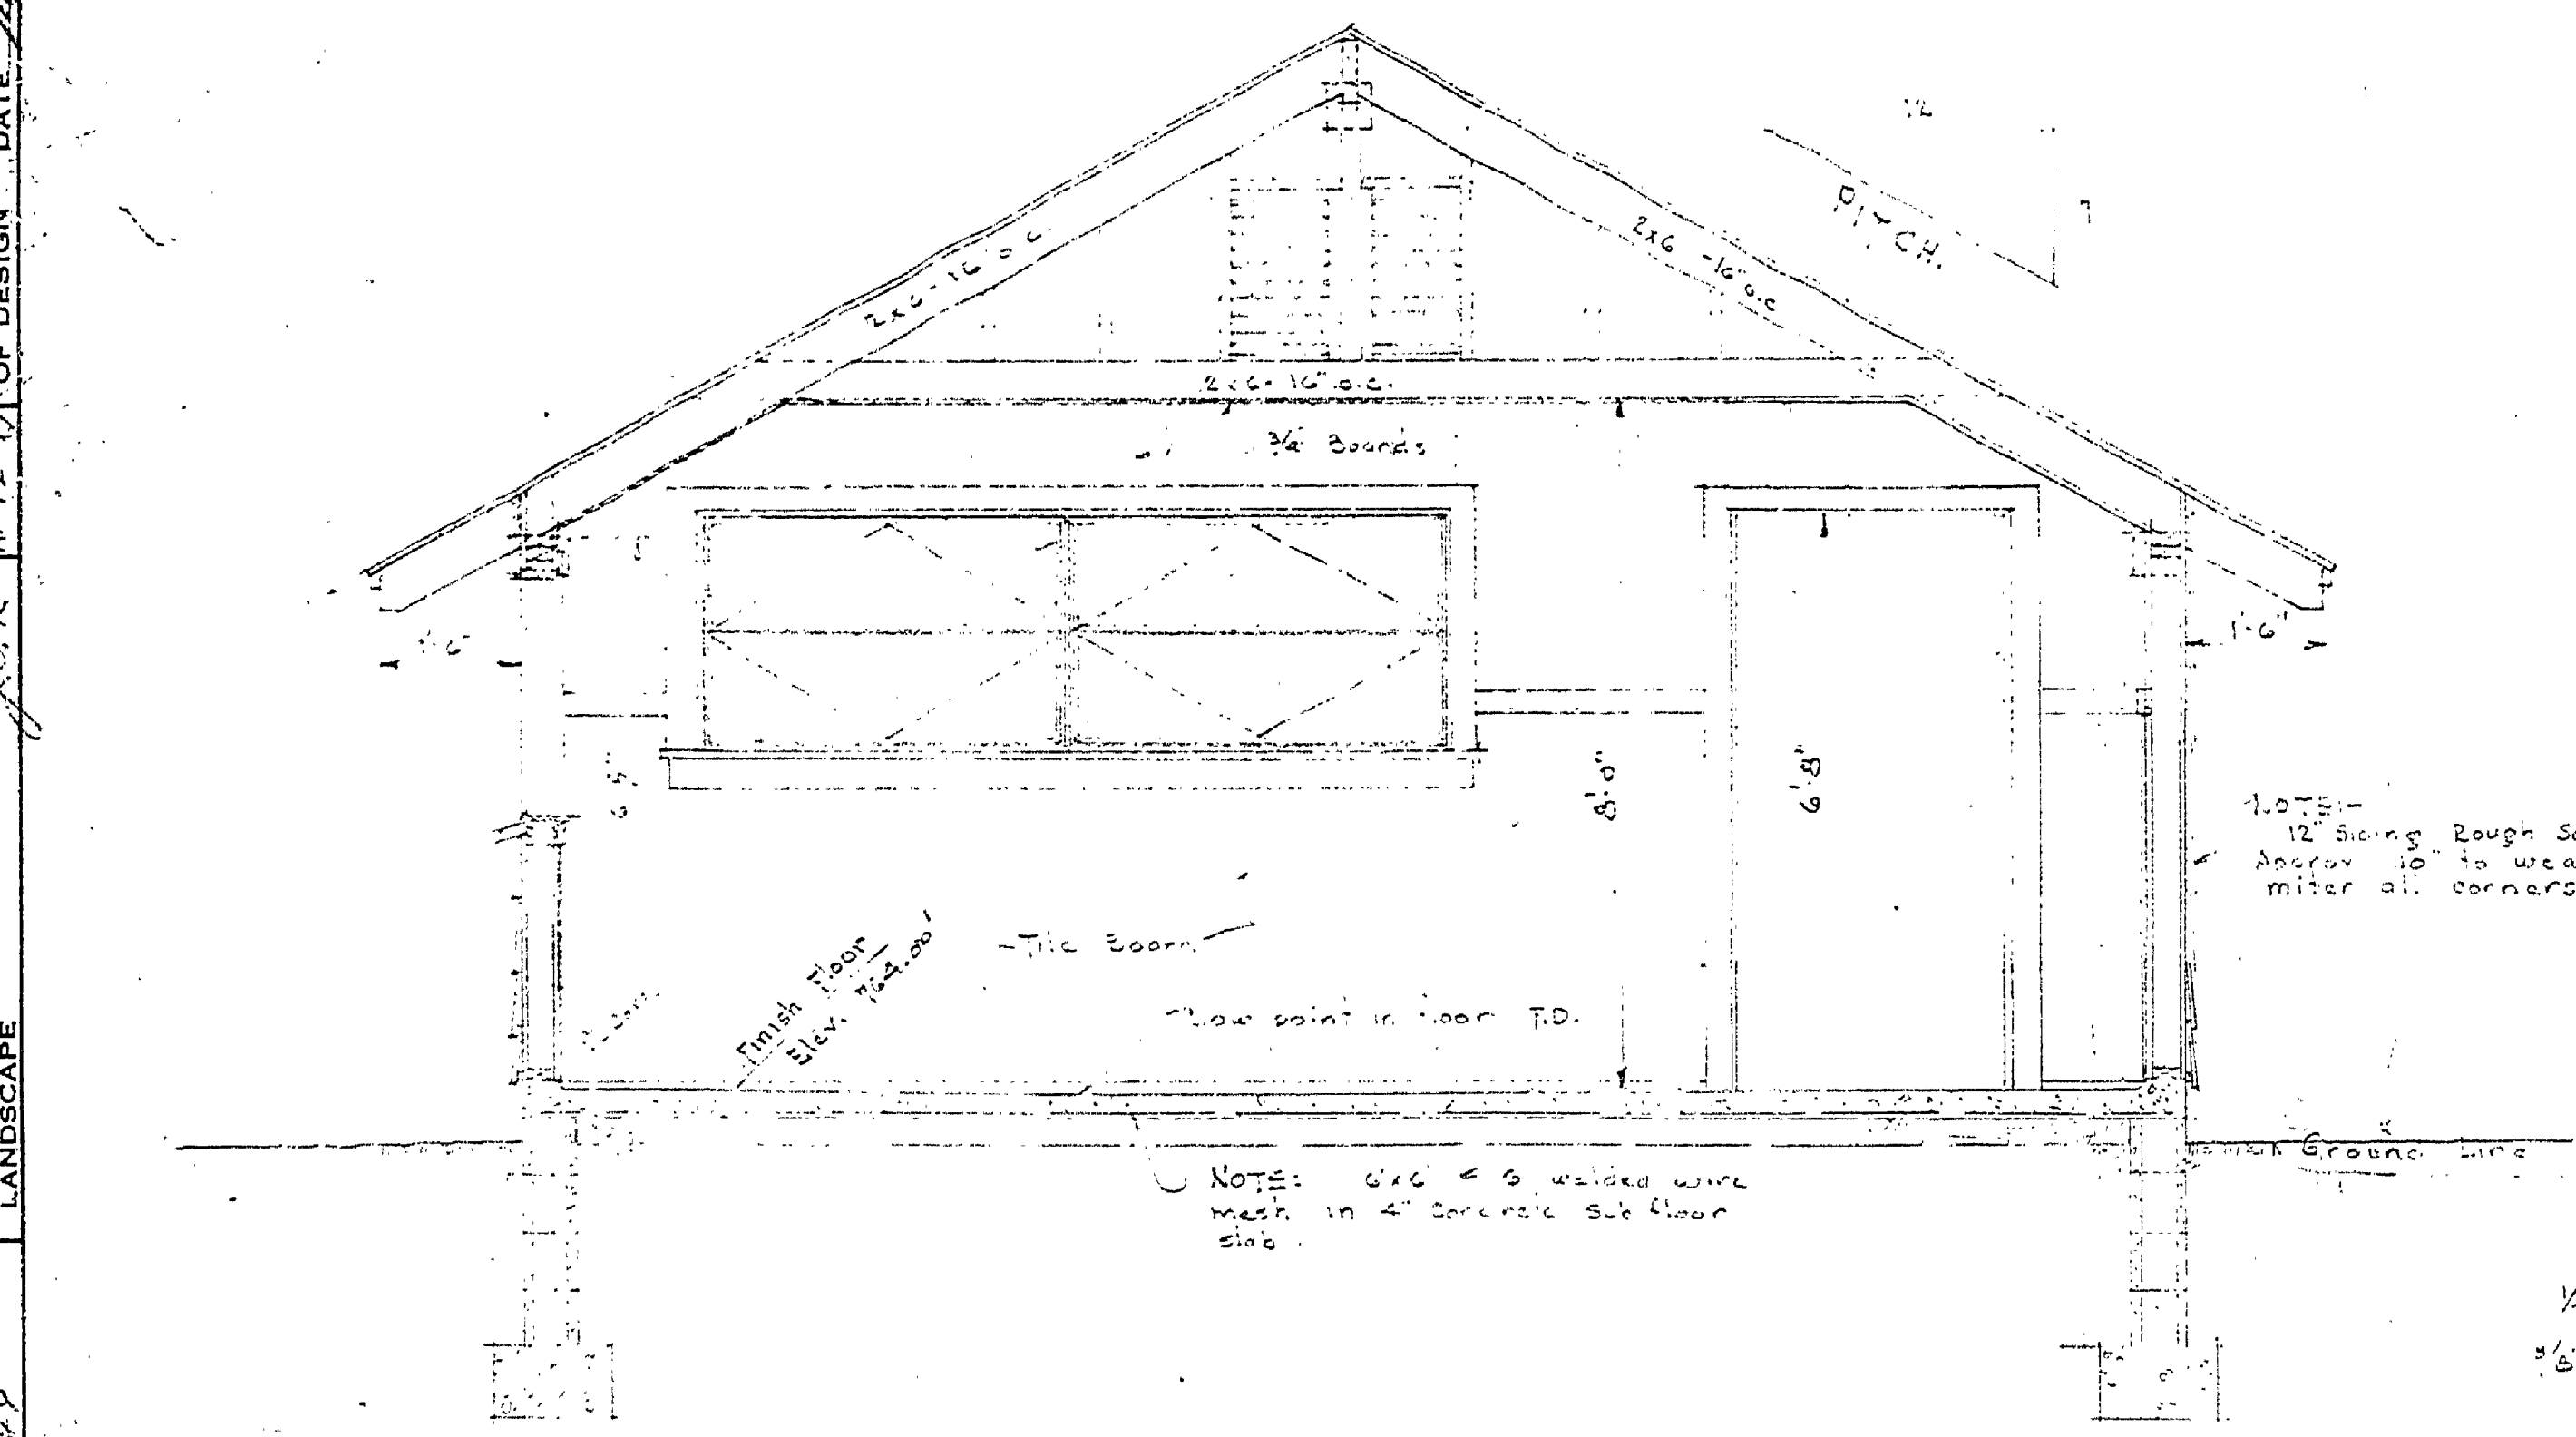


SECTION A-A
Scale 1/8" = 1'-0"

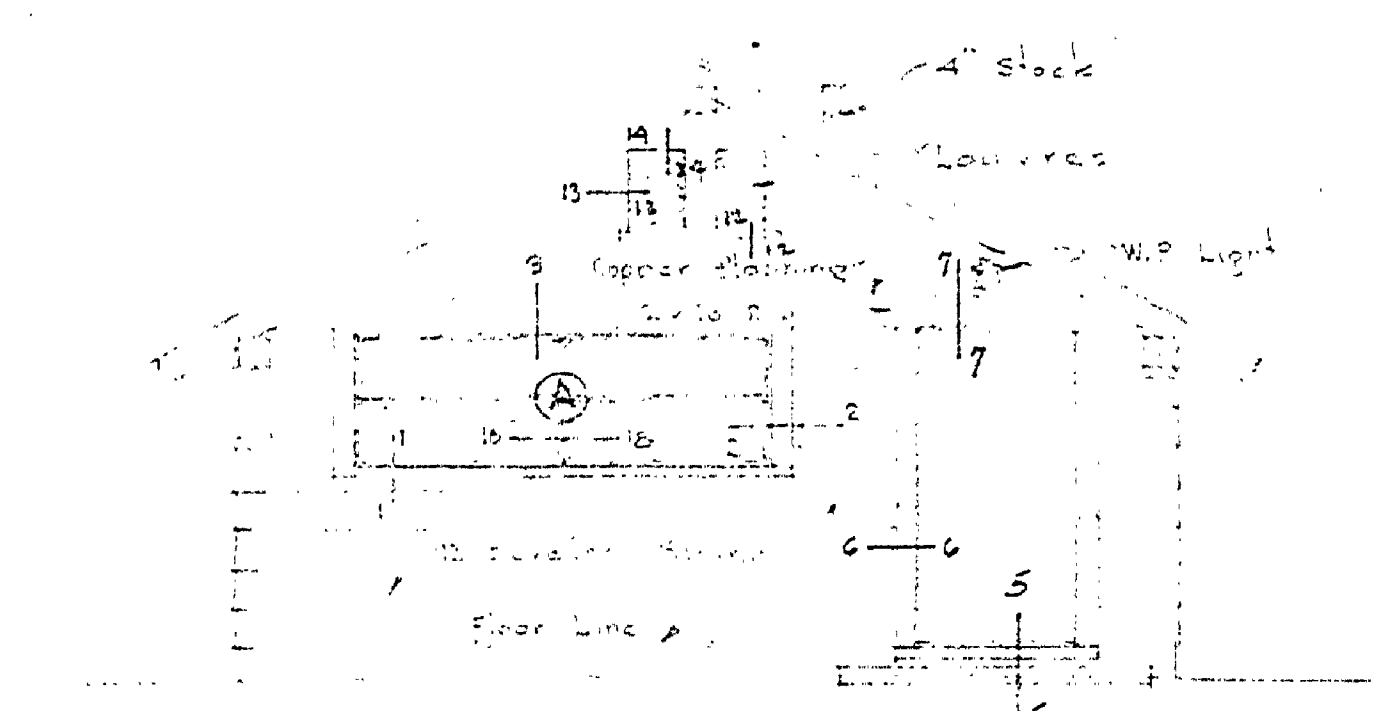


RIGHT SIDE ELEVATION
Scale 1/8" = 1'-0"

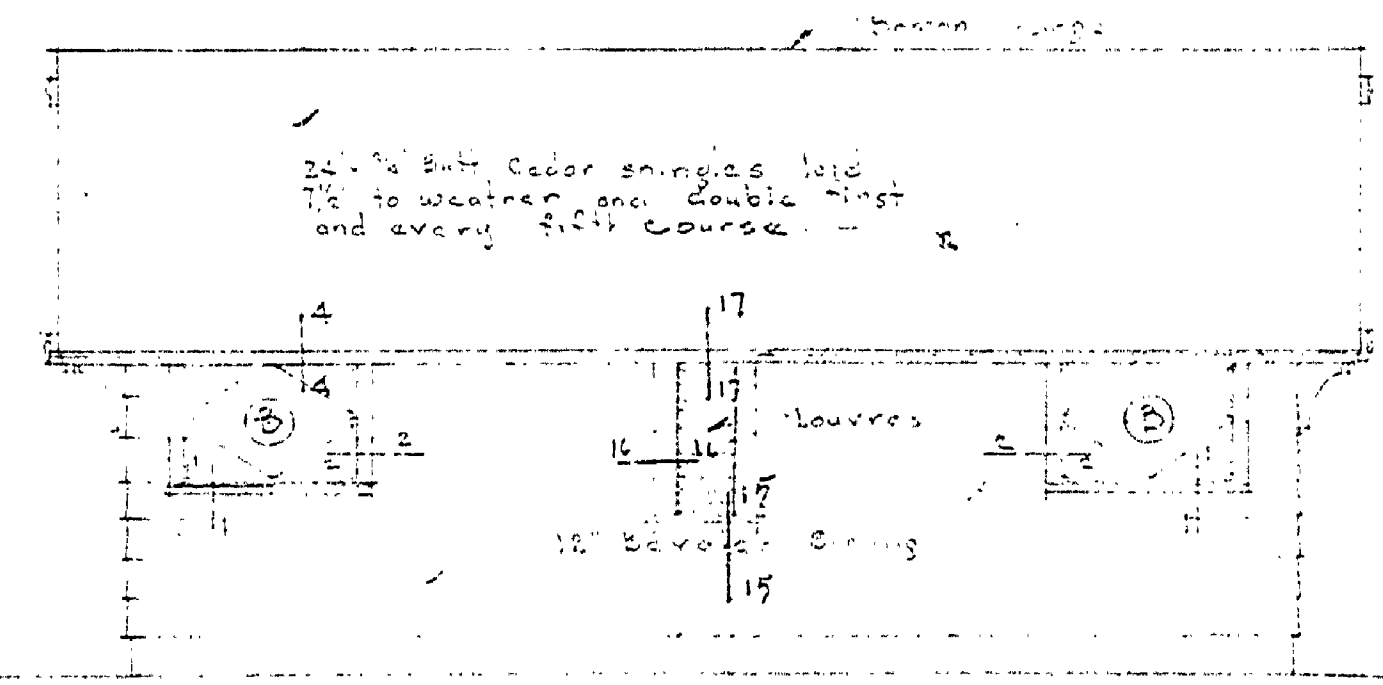


REAR ELEVATION
Scale 1/8" = 1'-0"

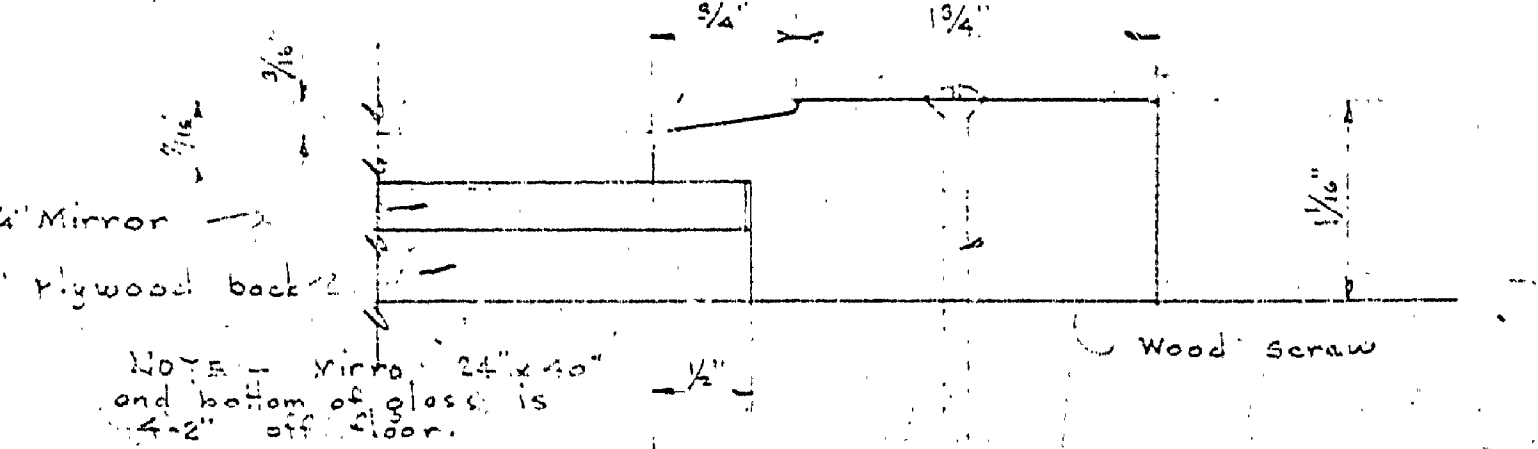

WOOD MOULDING DETAIL
Full size

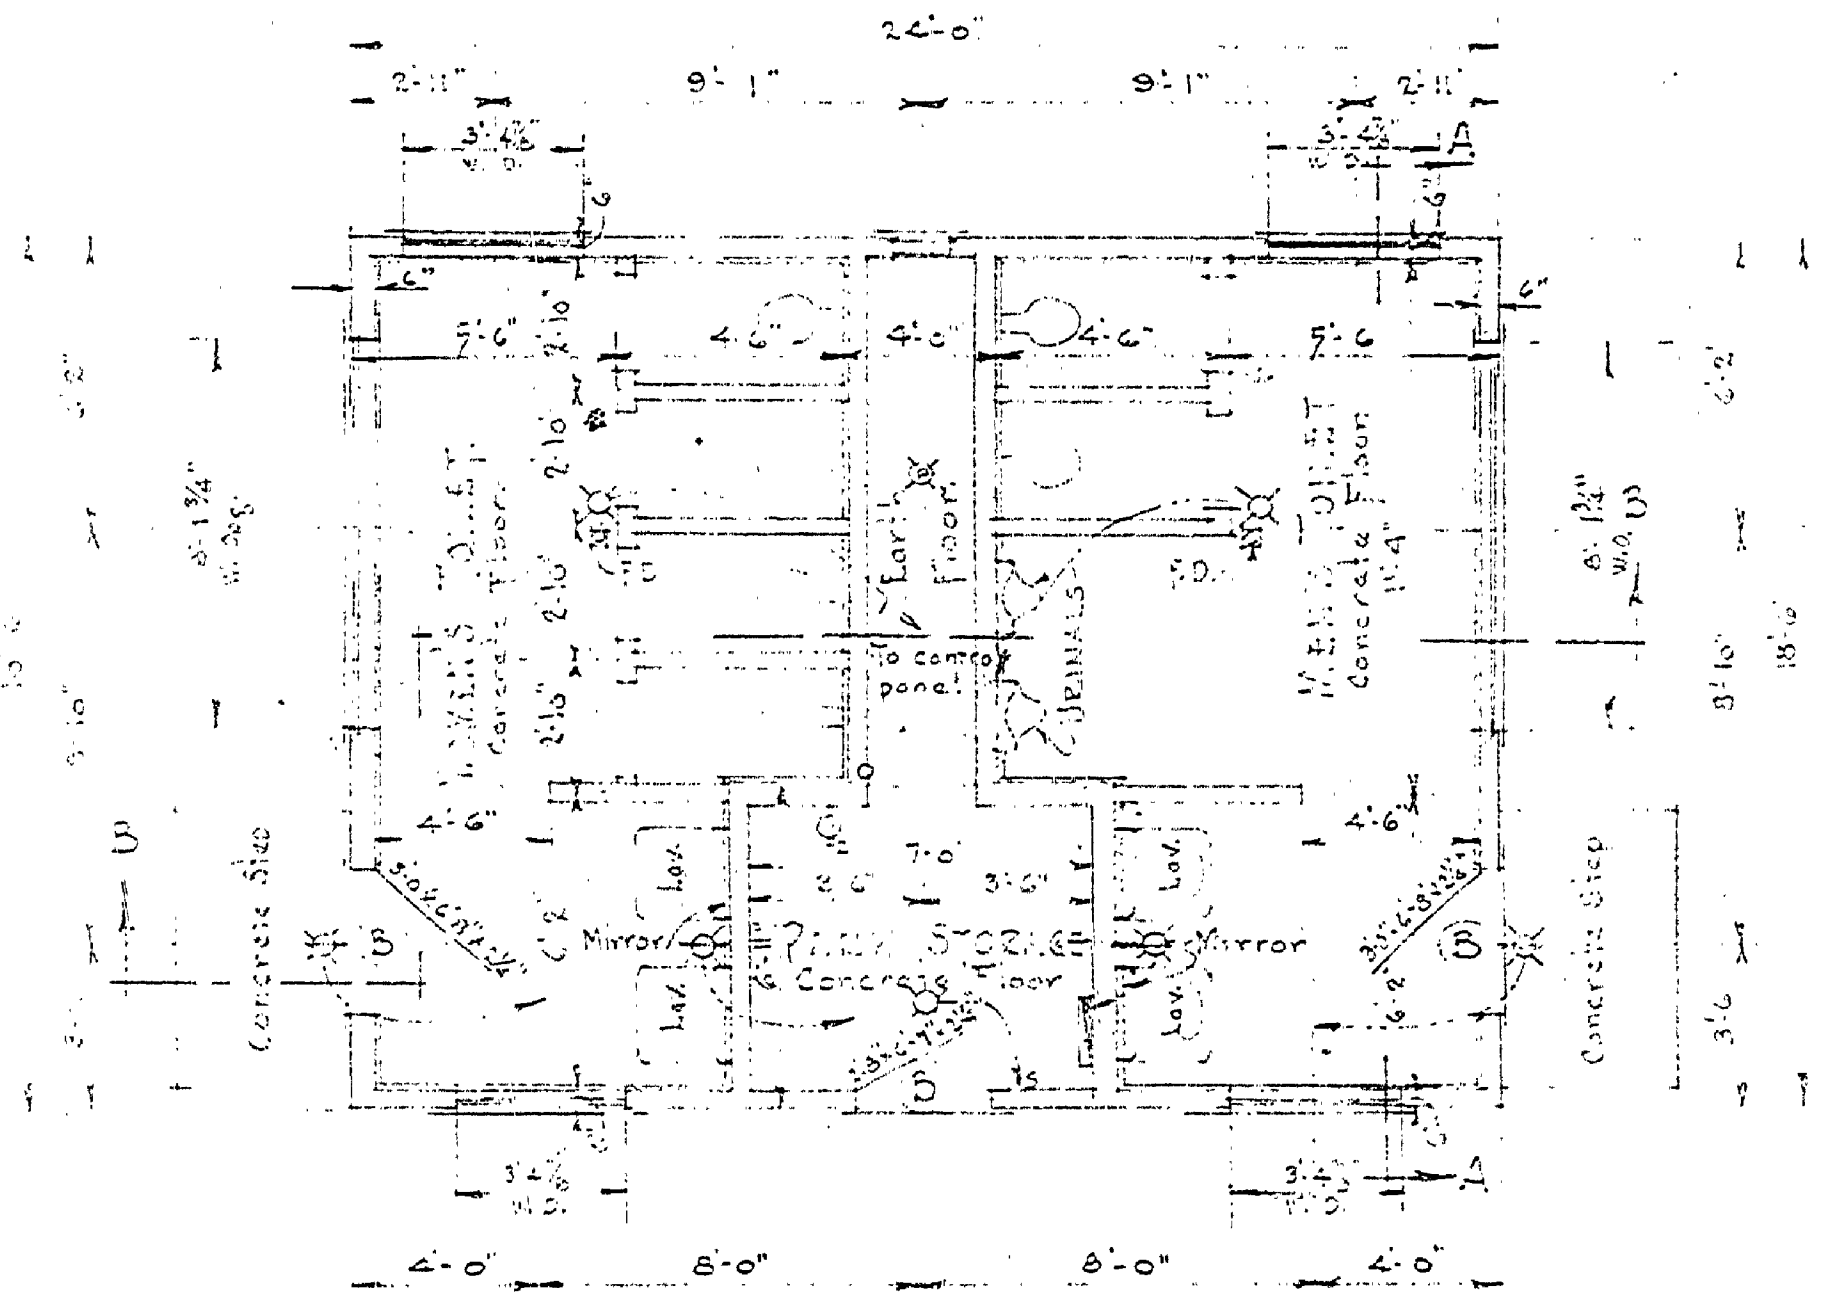

FLOOR PLAN
Scale 1/8" = 1'-0"

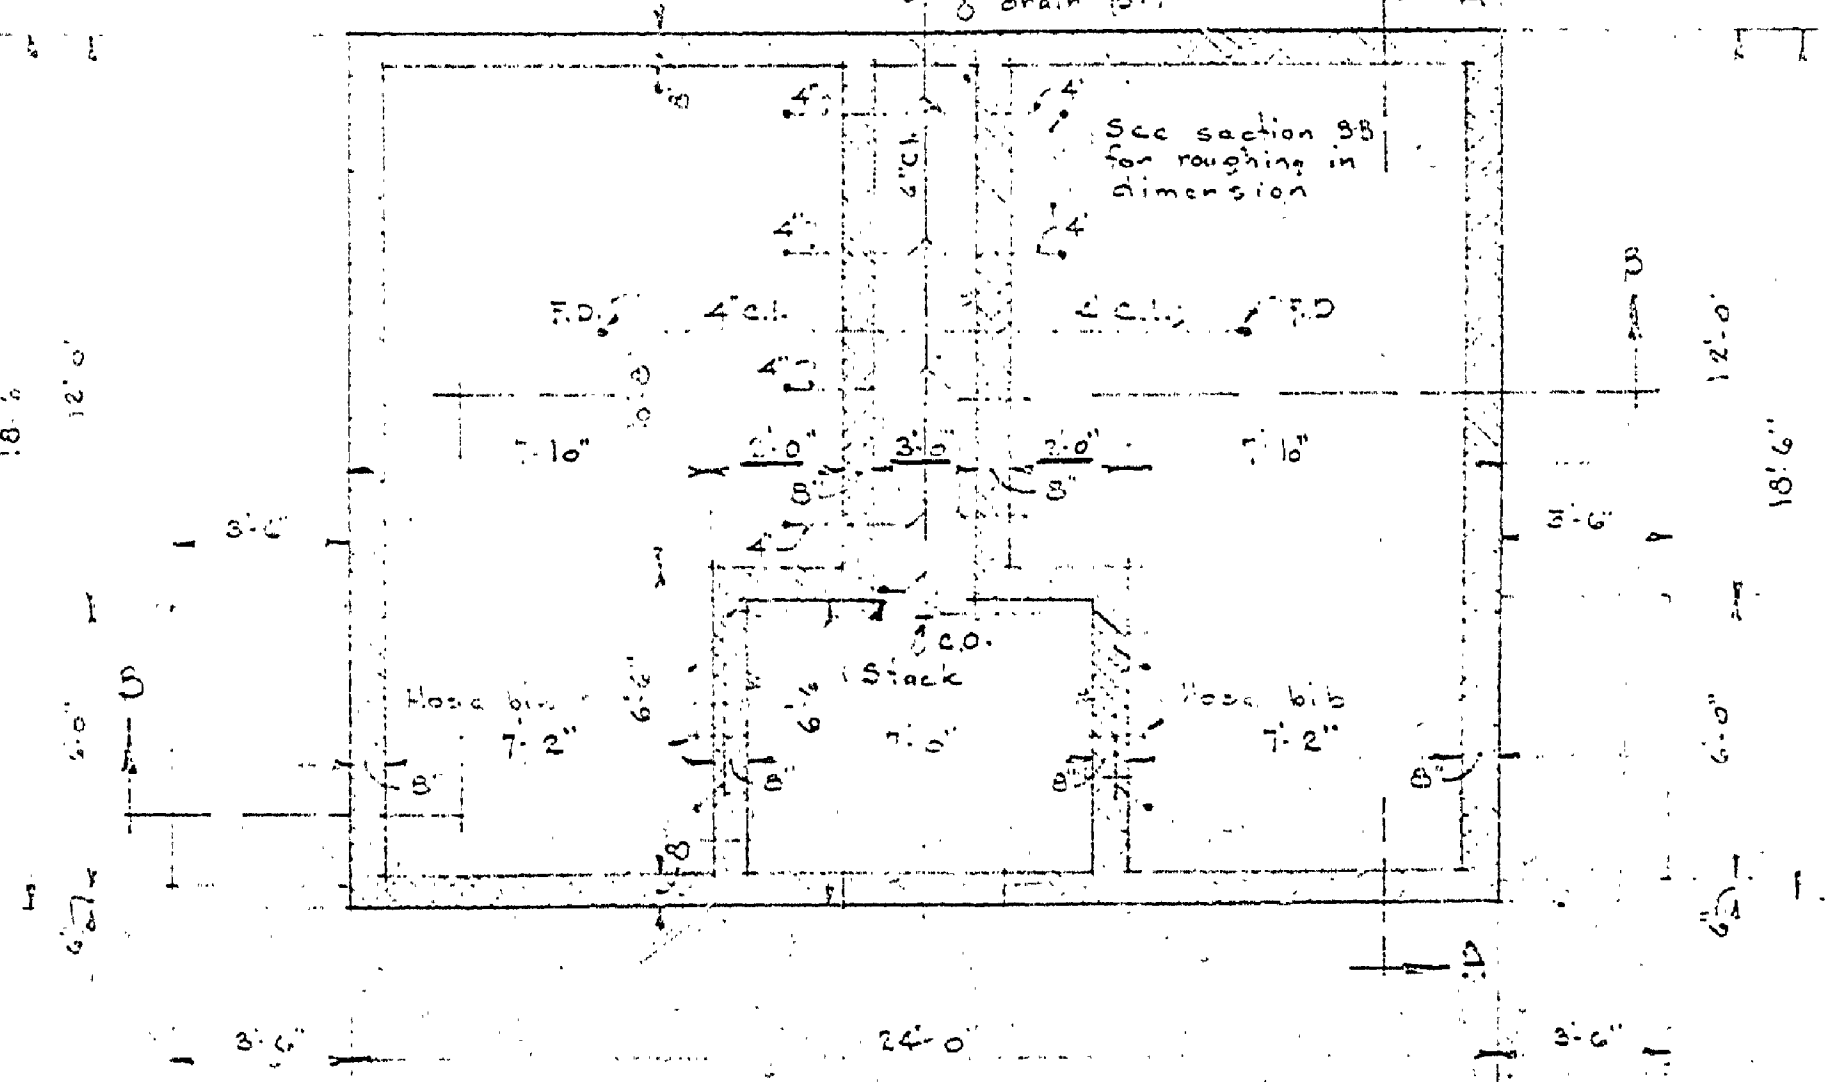

FOUNDATION PLAN
Scale 1/8" = 1'-0"

MICHIGAN
DEPARTMENT OF CONSERVATION
PARKS AND RECREATION DIVISION

GLADWIN STATE PARK
TOILET BUILDING

SHEET NO. 2 OF 2
PLAN NO. A-10