

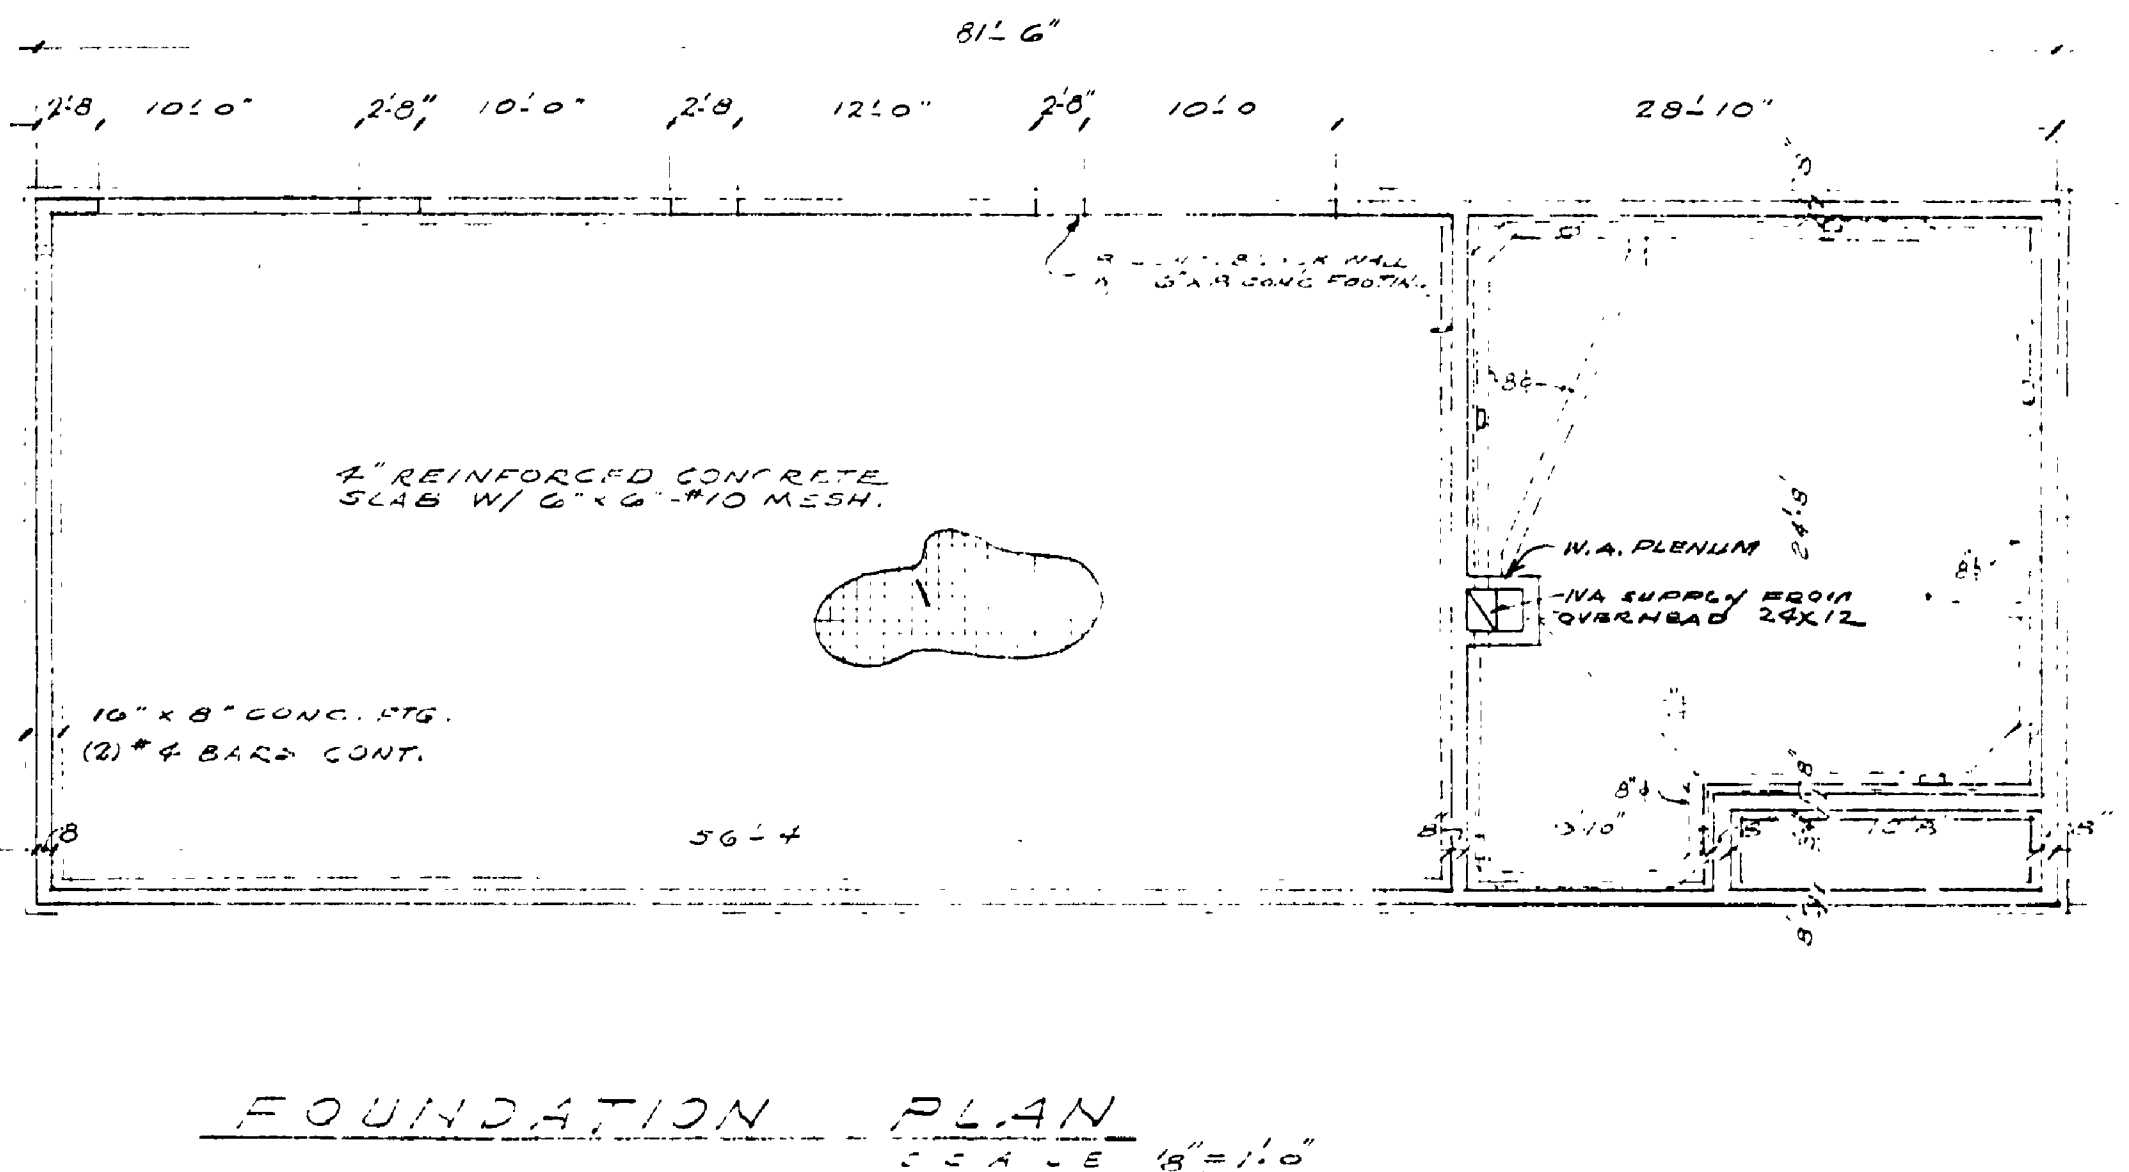
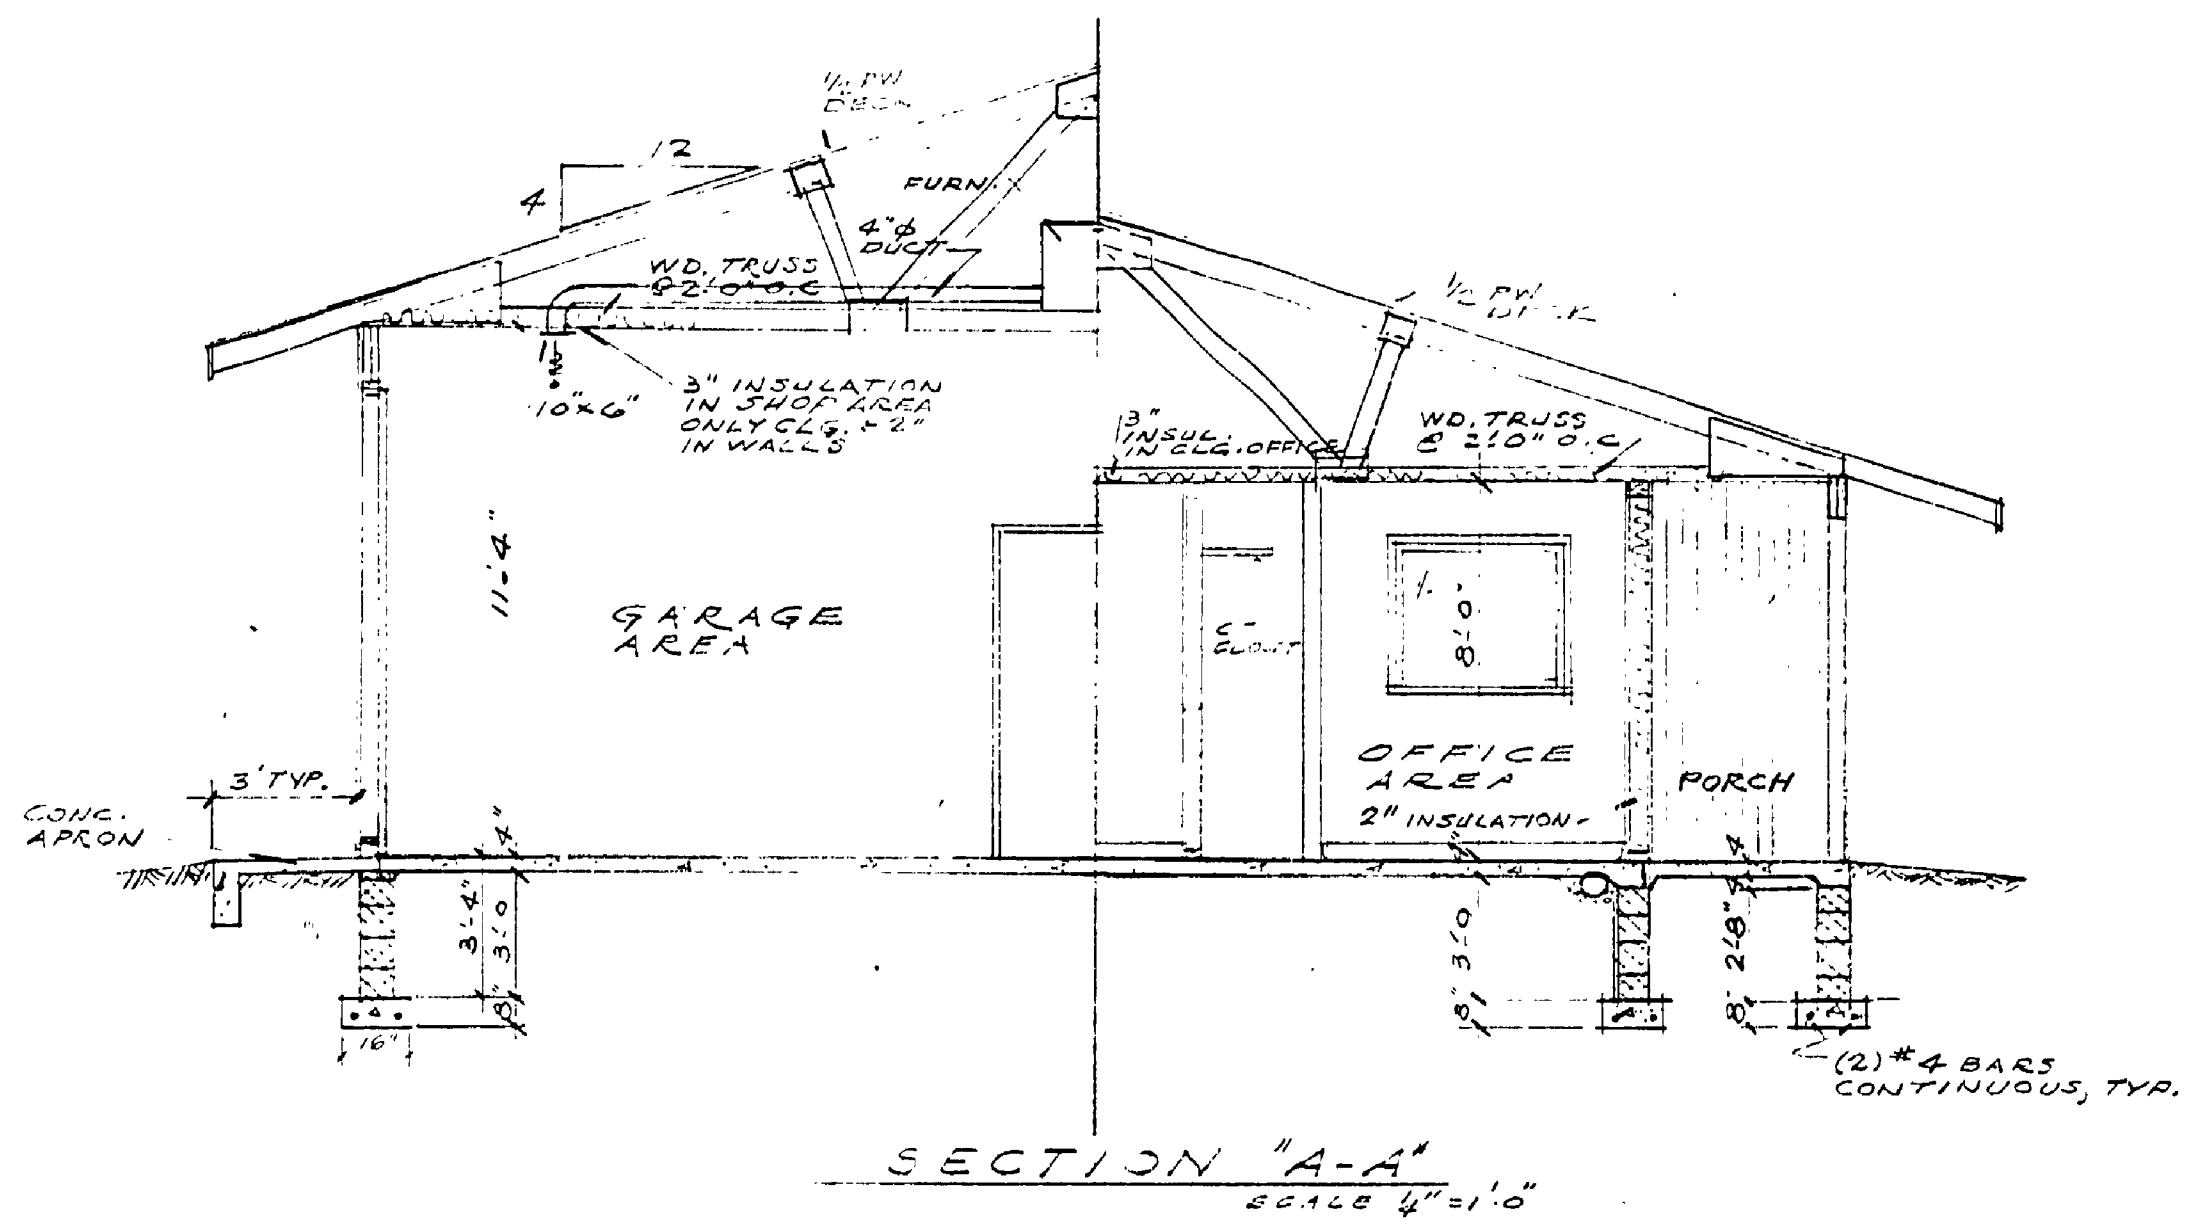
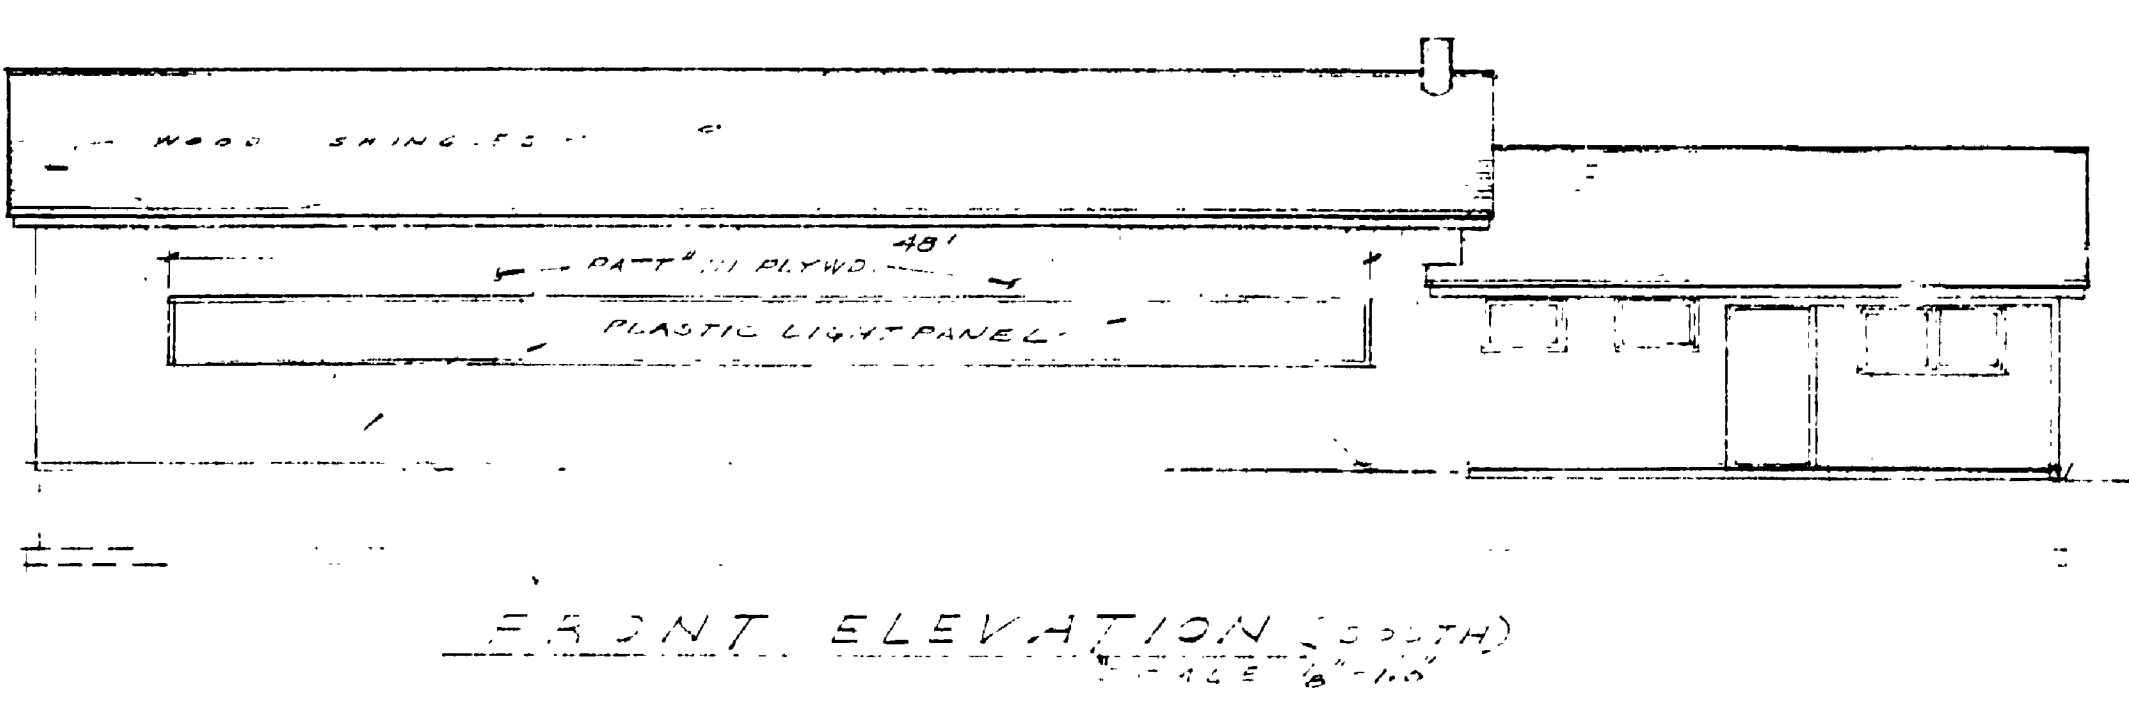
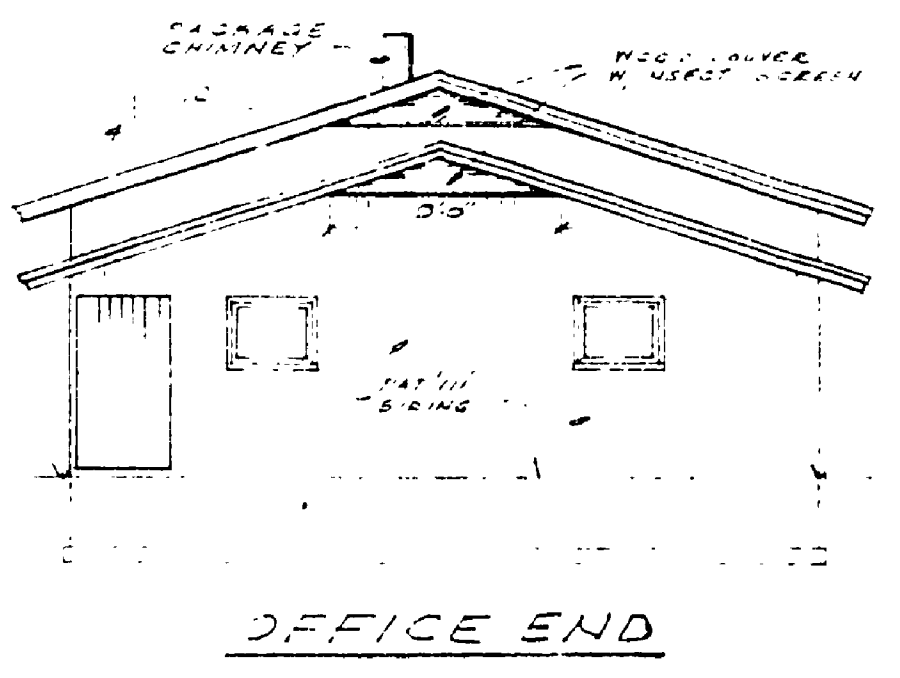
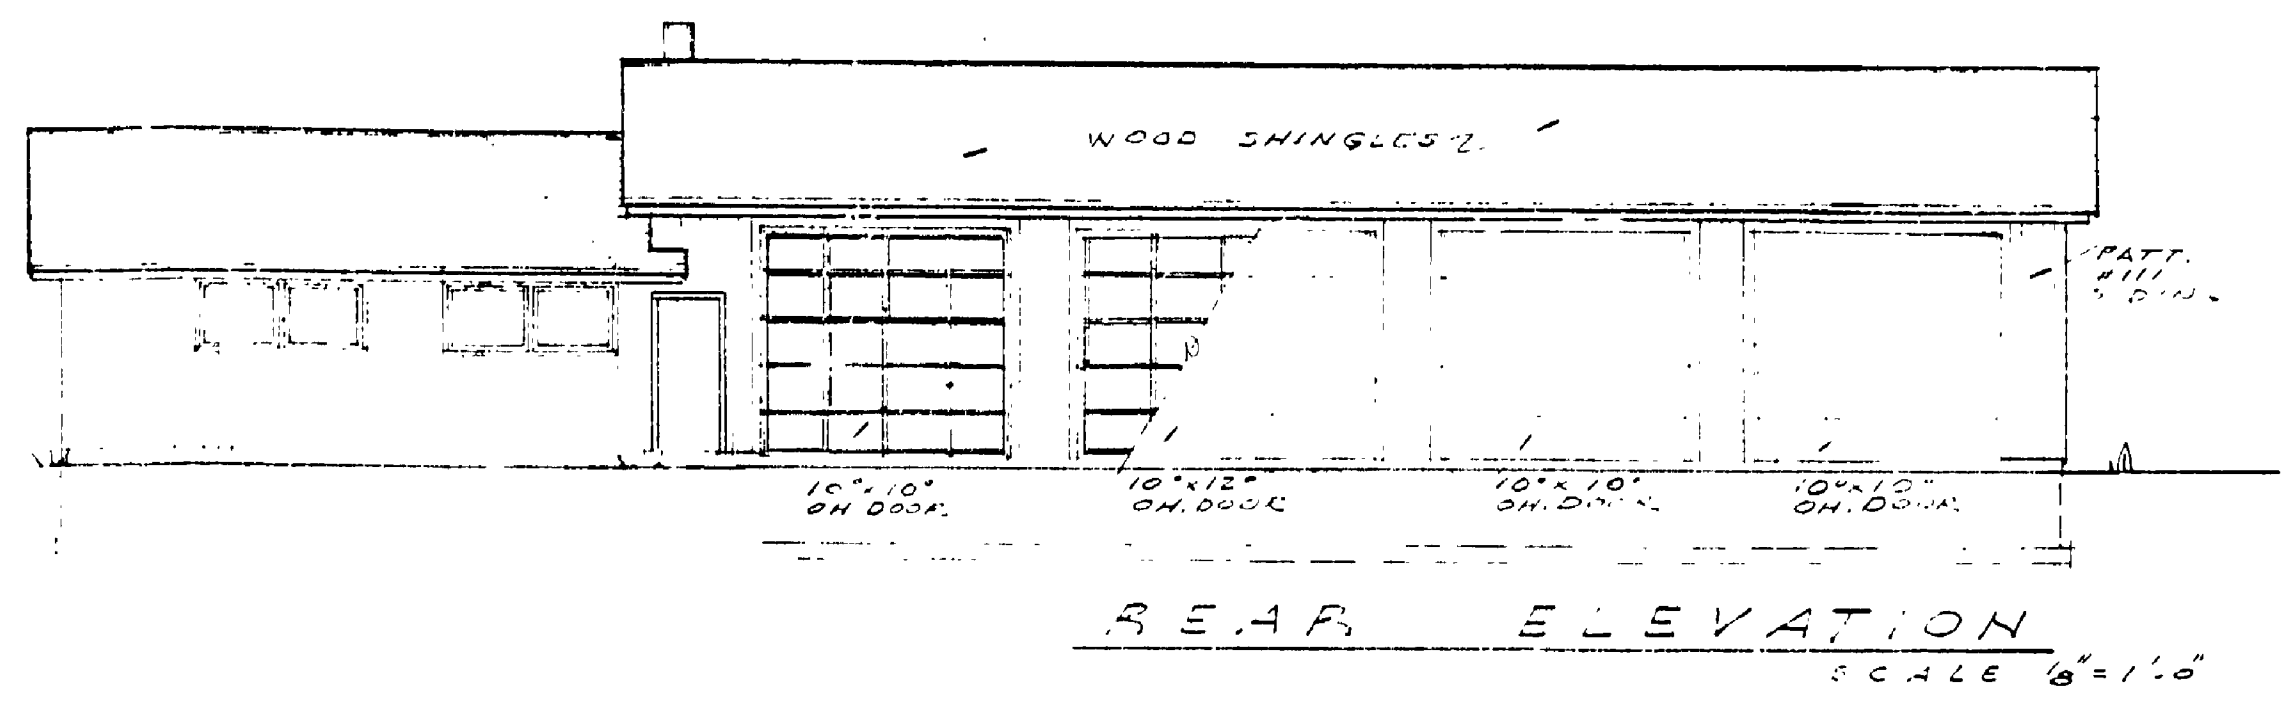



DESIGNED BY	DATE	REVIEWED	DATE	APPROVED	DATE	NO.	DATE	REVISIONS
DRAWN BY LANDSCAPE	CHECKED BY V. J. S.	ARCHITECTURAL ENGINEERING	DATE	APPROVED	1	2	3	4
					5	6		

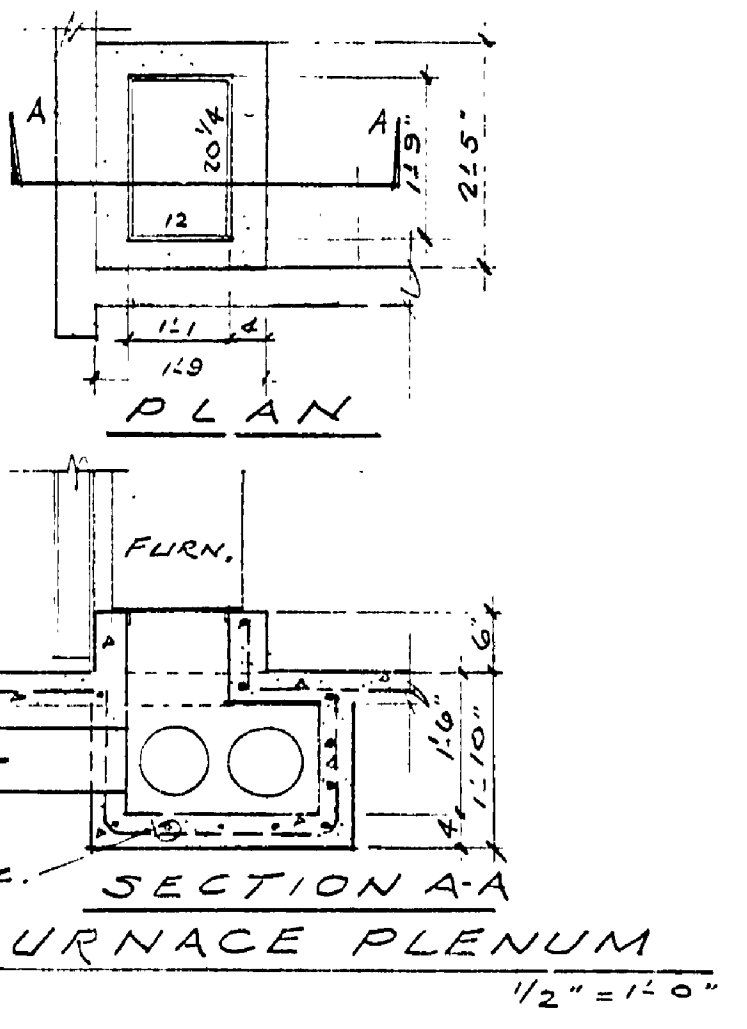

SITE & ROOF PLAN
SCALE 1/8" = 1'-0"

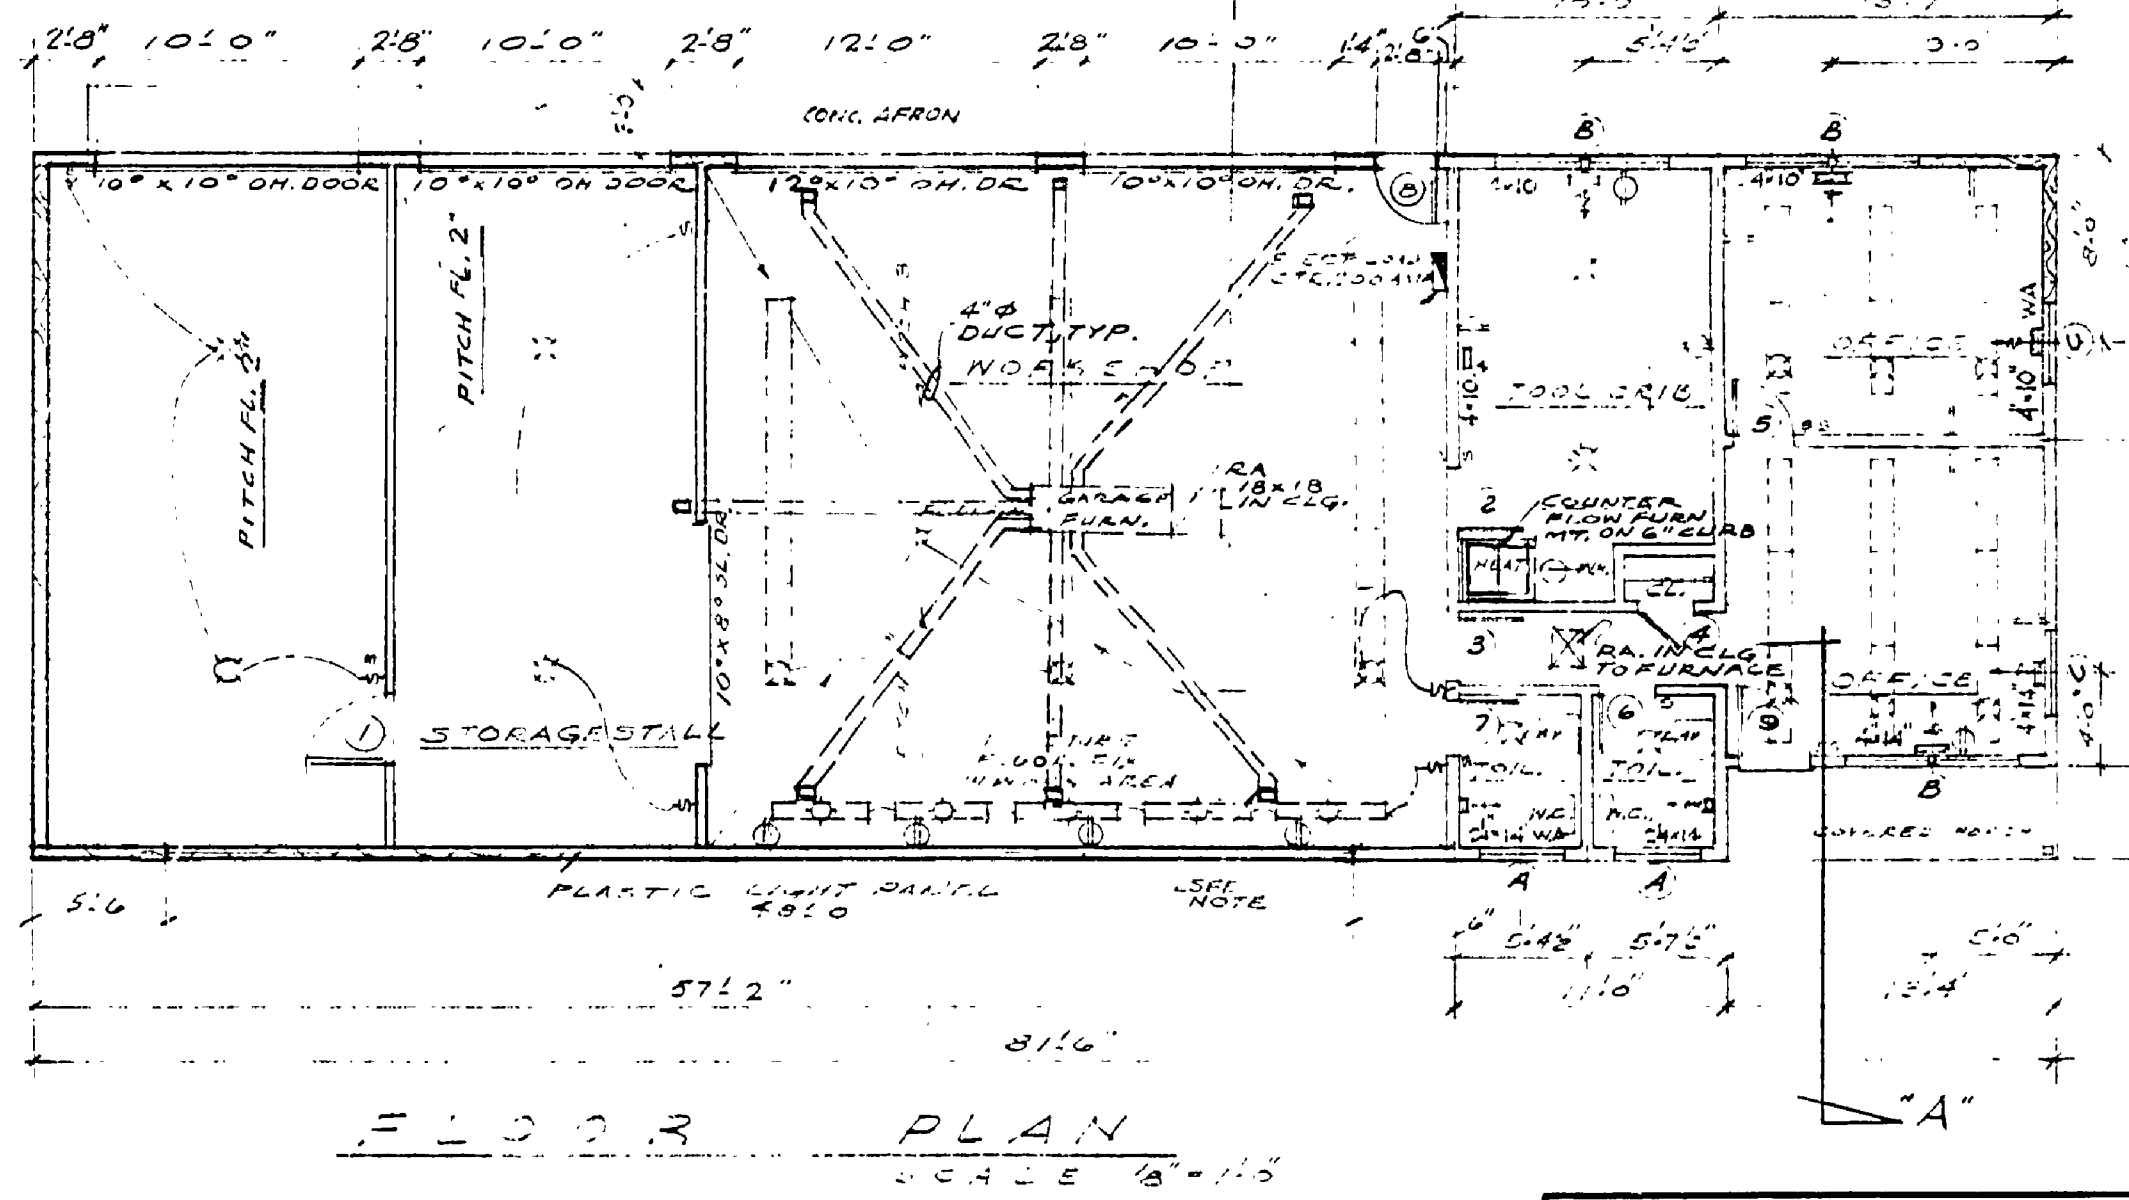

NO.	TYPE	SIZE	SWT.	REMARKS
1	6'0" x 8'0"	AS		
2	6'0" x 8'0"	AS		
3	6'0" x 8'0"	AS		
4	6'0" x 8'0"	AS		
5	6'0" x 8'0"	AS		
6	6'0" x 8'0"	AS		

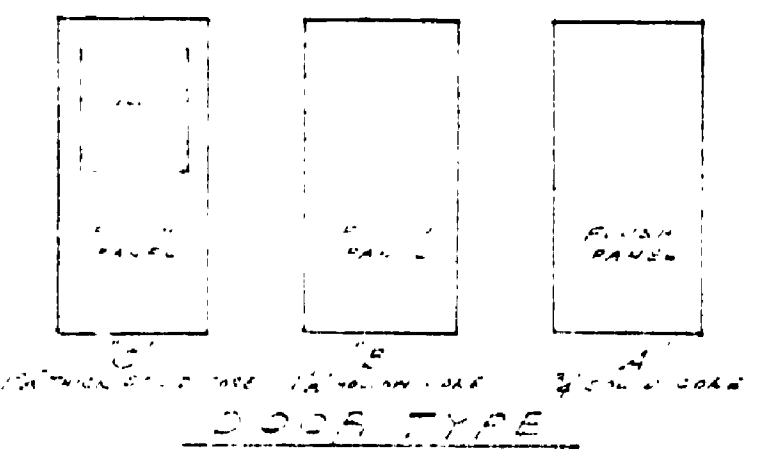

NO.	UNIT NO.	SIZE	REMARKS
1	1	6'0" x 8'0"	ANTENNA FURNACE
2	2	6'0" x 8'0"	
3	3	6'0" x 8'0"	

NOTE:
 1. ALL DIFFERS IN THIS CASE
 HALL & COOLING FANS - 10" x 10"
 V-LINE SHOP EXITS WITH 2" IN. HURDION
 SHOP FURNACE TO BE HORIZ. TYPE 0170-105
 BY LE VIKOR
 OFFICE FURNACE TO BE DOWN FLOW TYPE
 GARD-REV BY LEVINOX

W.D.G. 7-15-68
 S.P. 7-31-68
 8-5-68
 H.C. M... 9-10-68