


ROOM FINISH SCHED.				DOOR SCHEDULE			
ROOM	FLOOR	WALLS	CEILING	NO.	SIZE	MATL.	REMARKS
ROOM	CONC.	PAINTED PLYND	STAINED	1	30" x 70"	WOOD	
TOILETS	CER. TILE	PAINTED PLYND	STAINED	2	30" x 70"	WOOD	
UTILITY	CONC.	PAINTED PLYND	STAINED	3	20" x 13"	WOOD	
PIPE ALLEY	CONCRETE	UNFIN.	UNFIN.				
PASSAGE	CONCRETE	UNFIN.	UNFIN.				

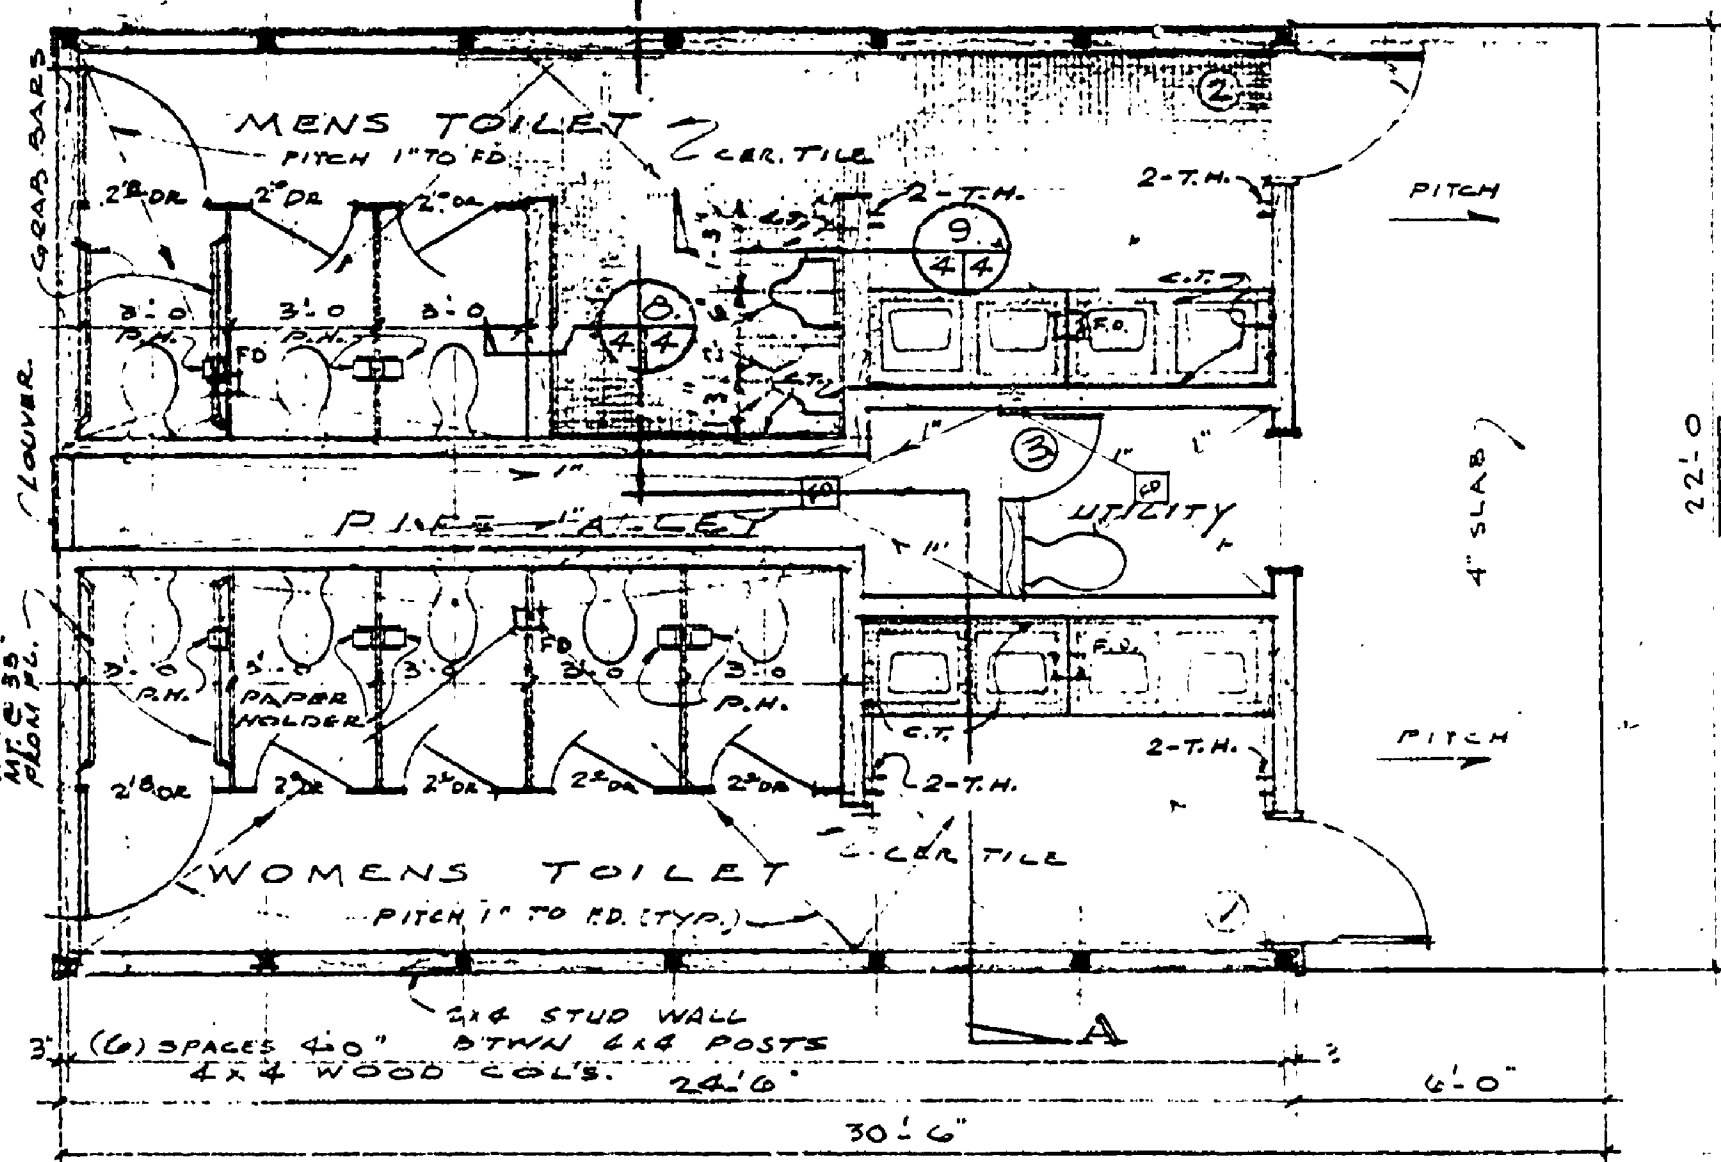

SURVEYED BY	DRAWN BY	DESIGNED BY	NO.	DATE	BY	REVISIONS	NO.	DATE	BY	REVISIONS
	W.C.P. JAL. E.C.H. N.H.G.		1.	1-27			2.			