




FLOOR PLAN

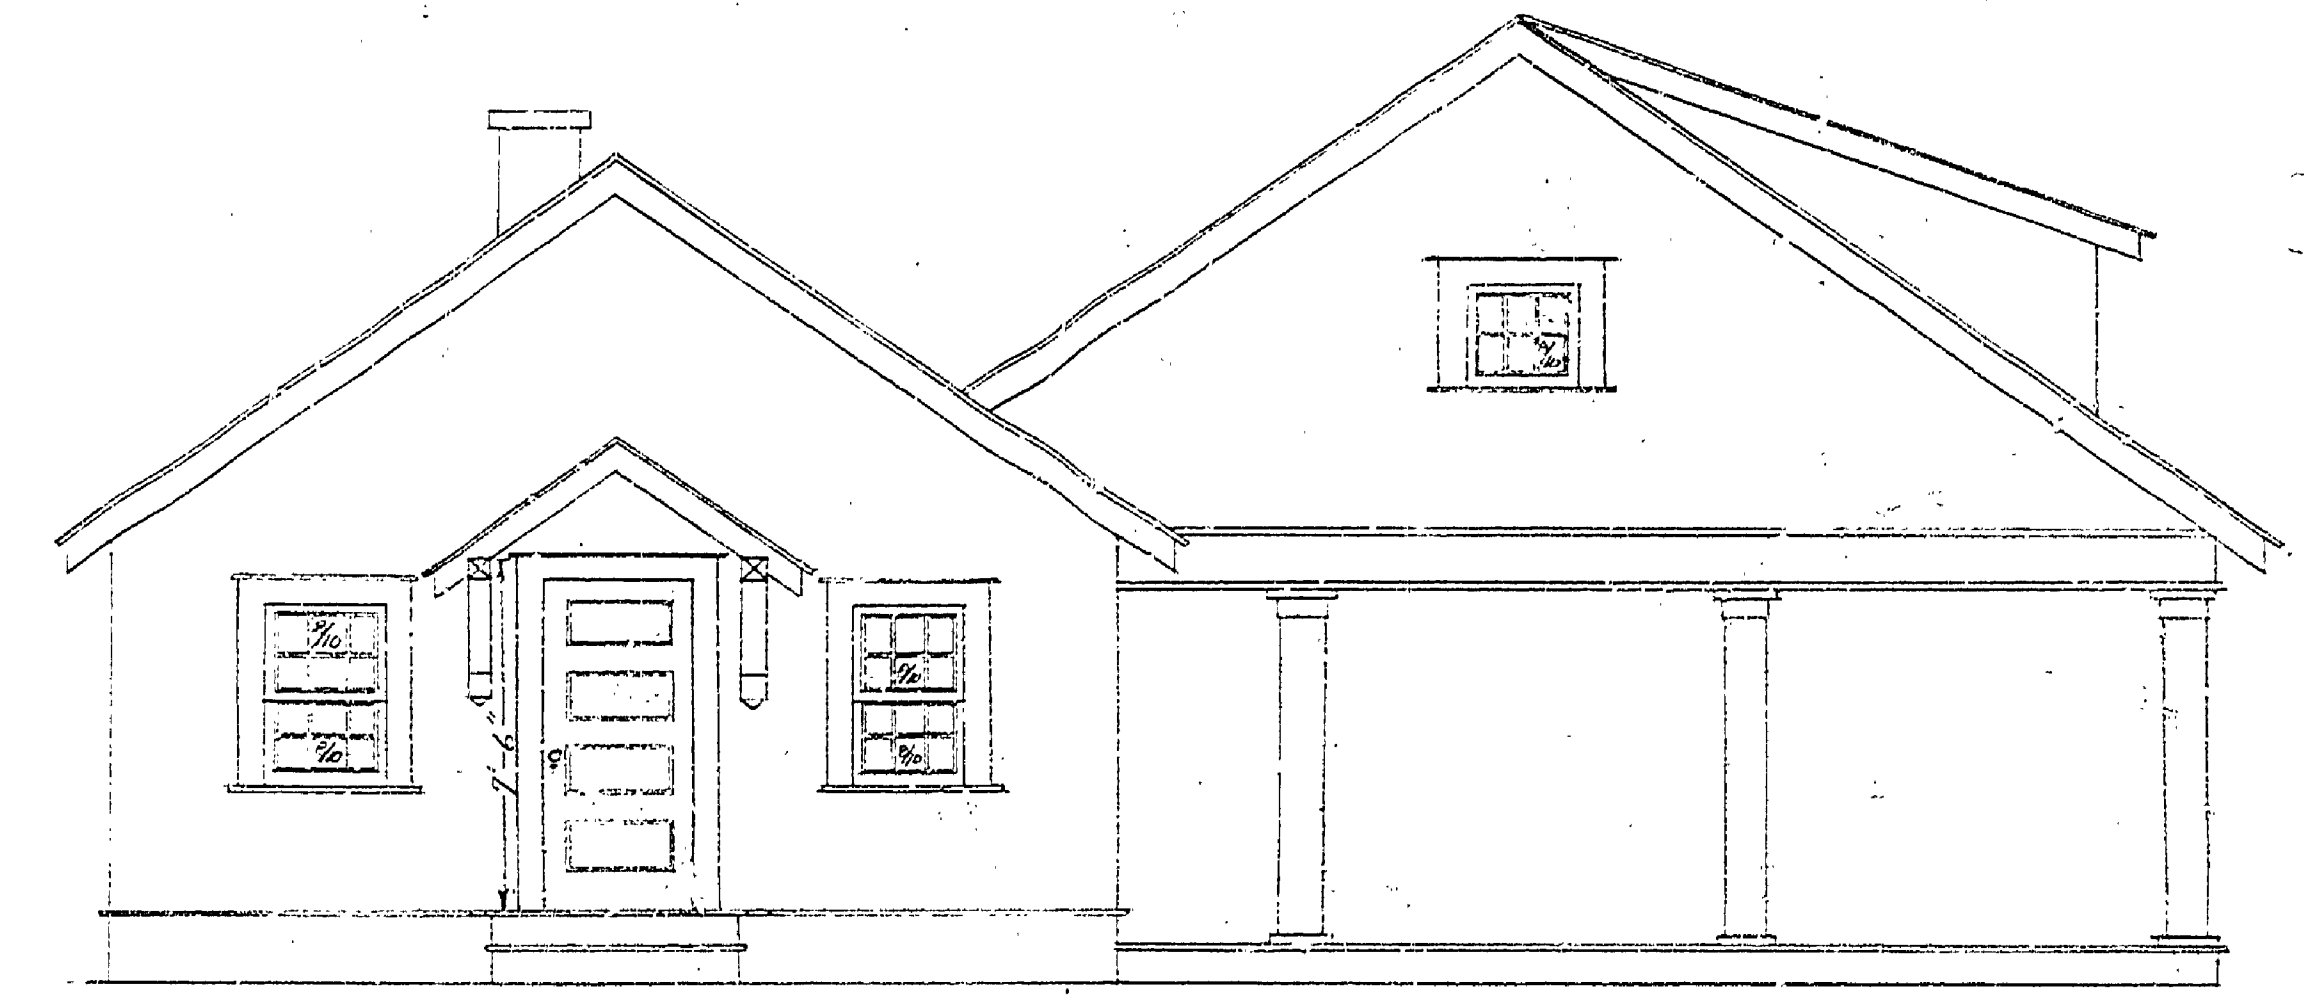

LEFT SIDE ELEVATION

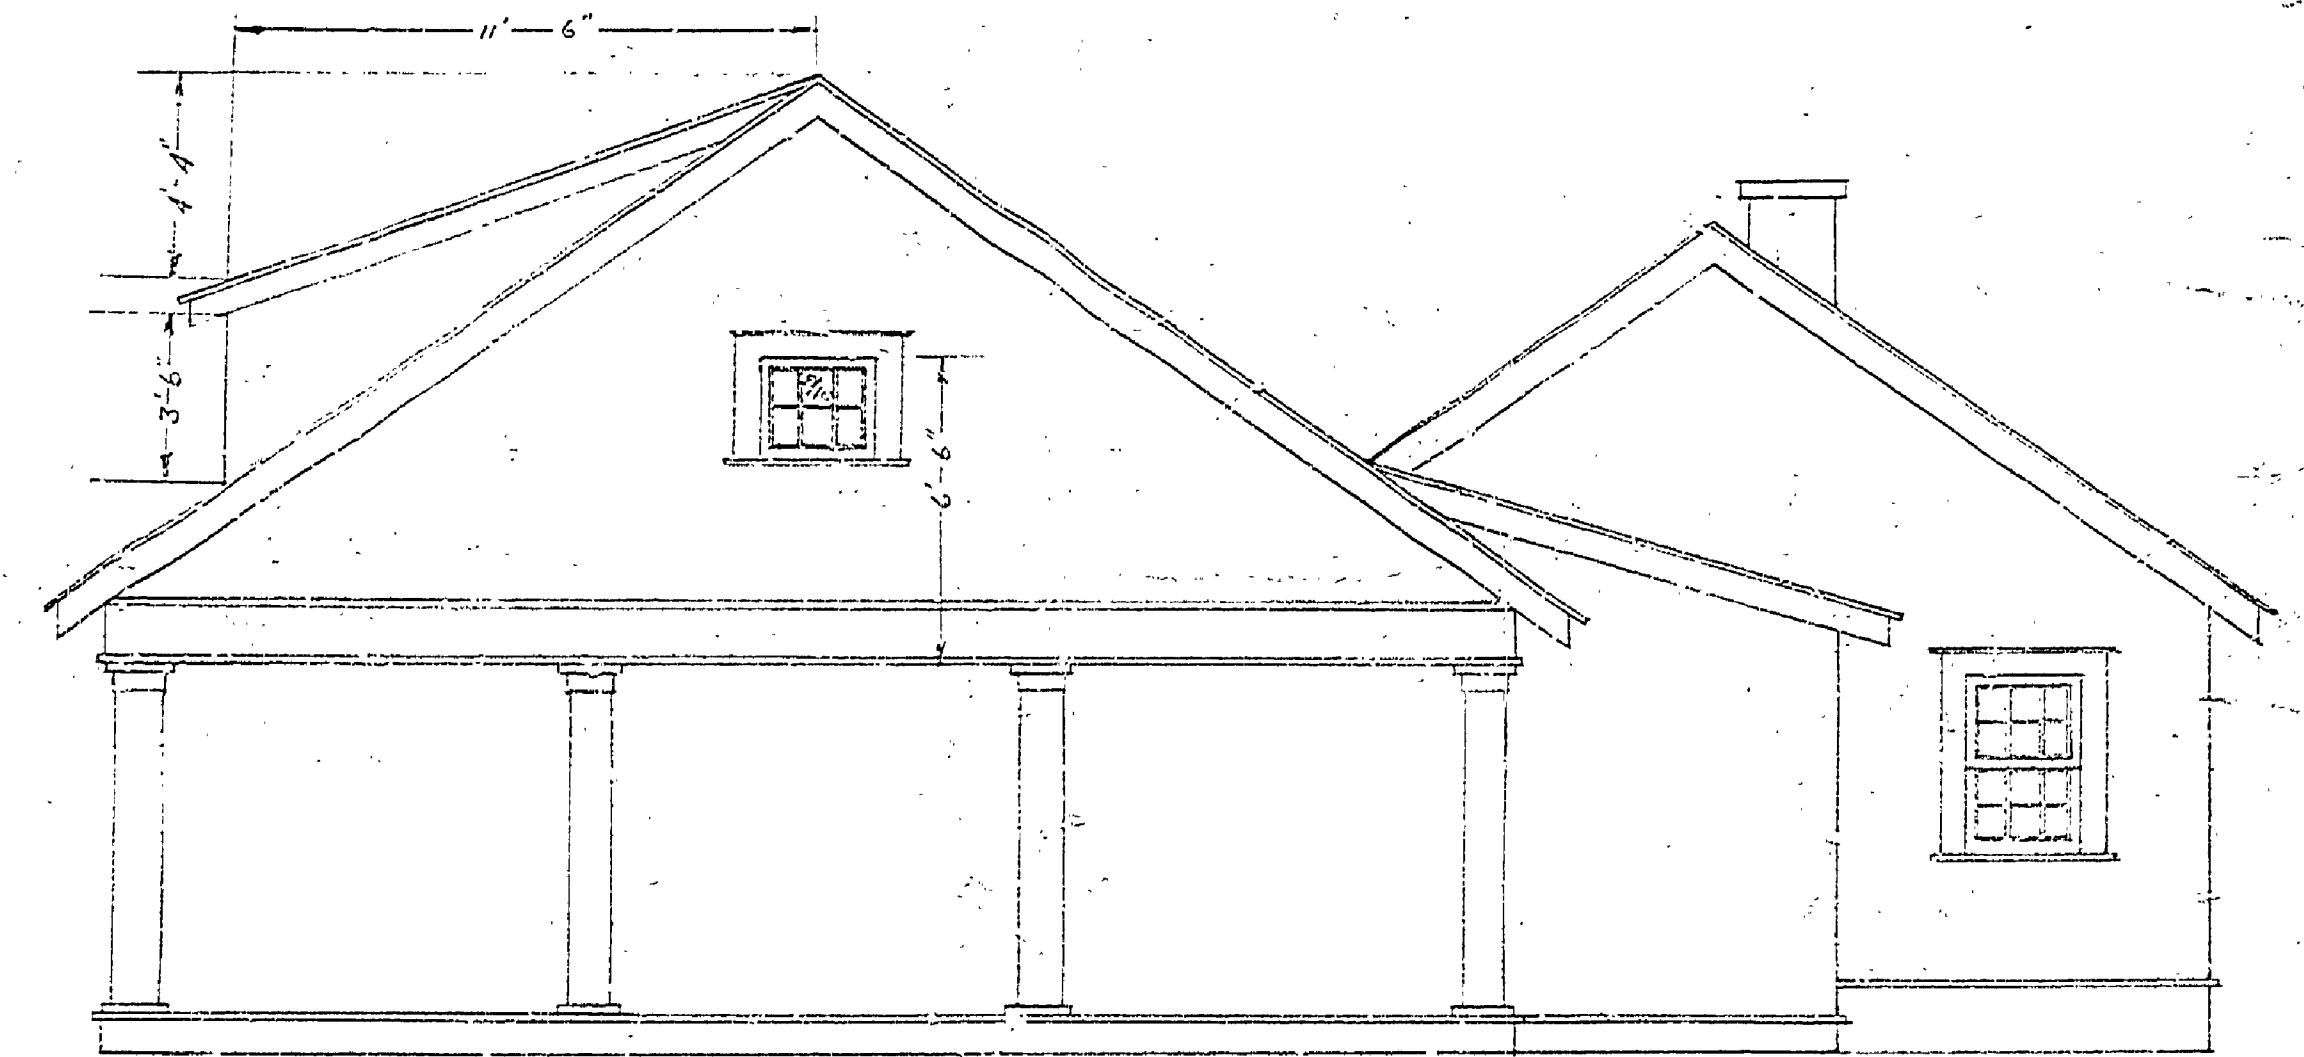

RIGHT SIDE ELEVATION

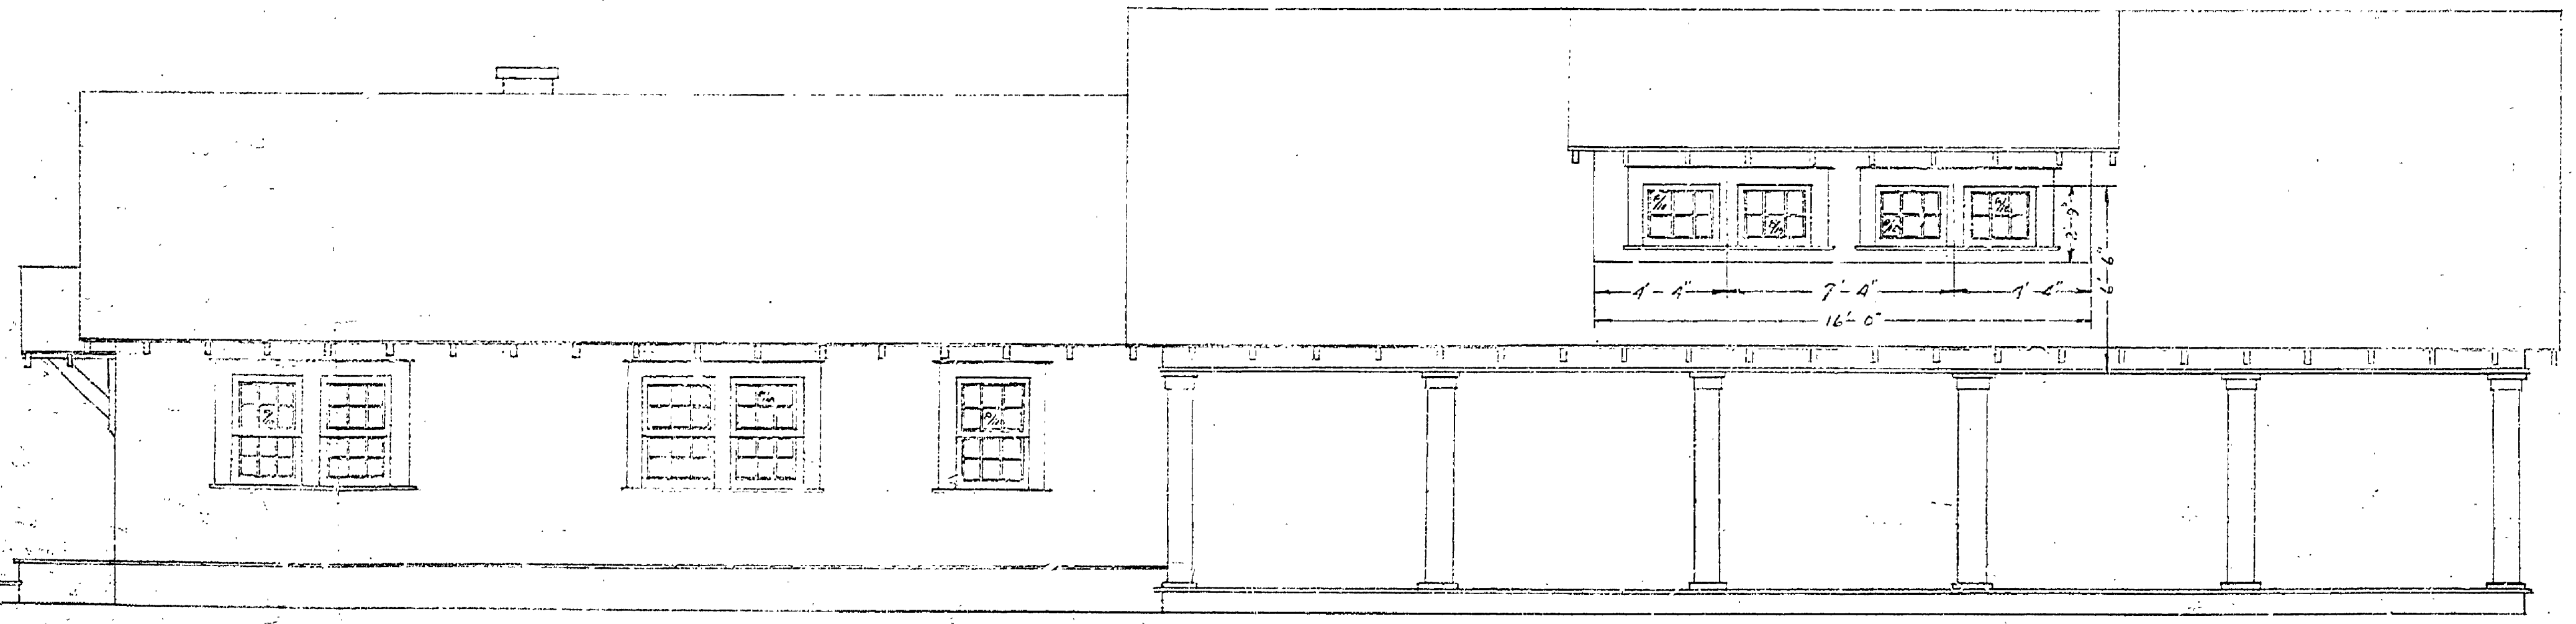

FRONT ELEVATION

PLAN of  
 SHELTER & RESIDENCE  
 DEPARTMENT of CONSERVATION  
 DIVISION of STATE PARKS  
 SCALE 1"=4'-0"  
 3-10-31 R.F.S.-H.C.M.

INSURANCE No. 1

Palms Book S.P.

P. 30, PAGE 1 A-100