



NOTE: ALL STUDS TO GO TO RAFTERS. LEADLINE WORK TO BE 2" SPIRAL 5/16" FENCE WIRE OF GIZA SPECIFIED TO BE PLACED ON INSIDE OF STUDS.

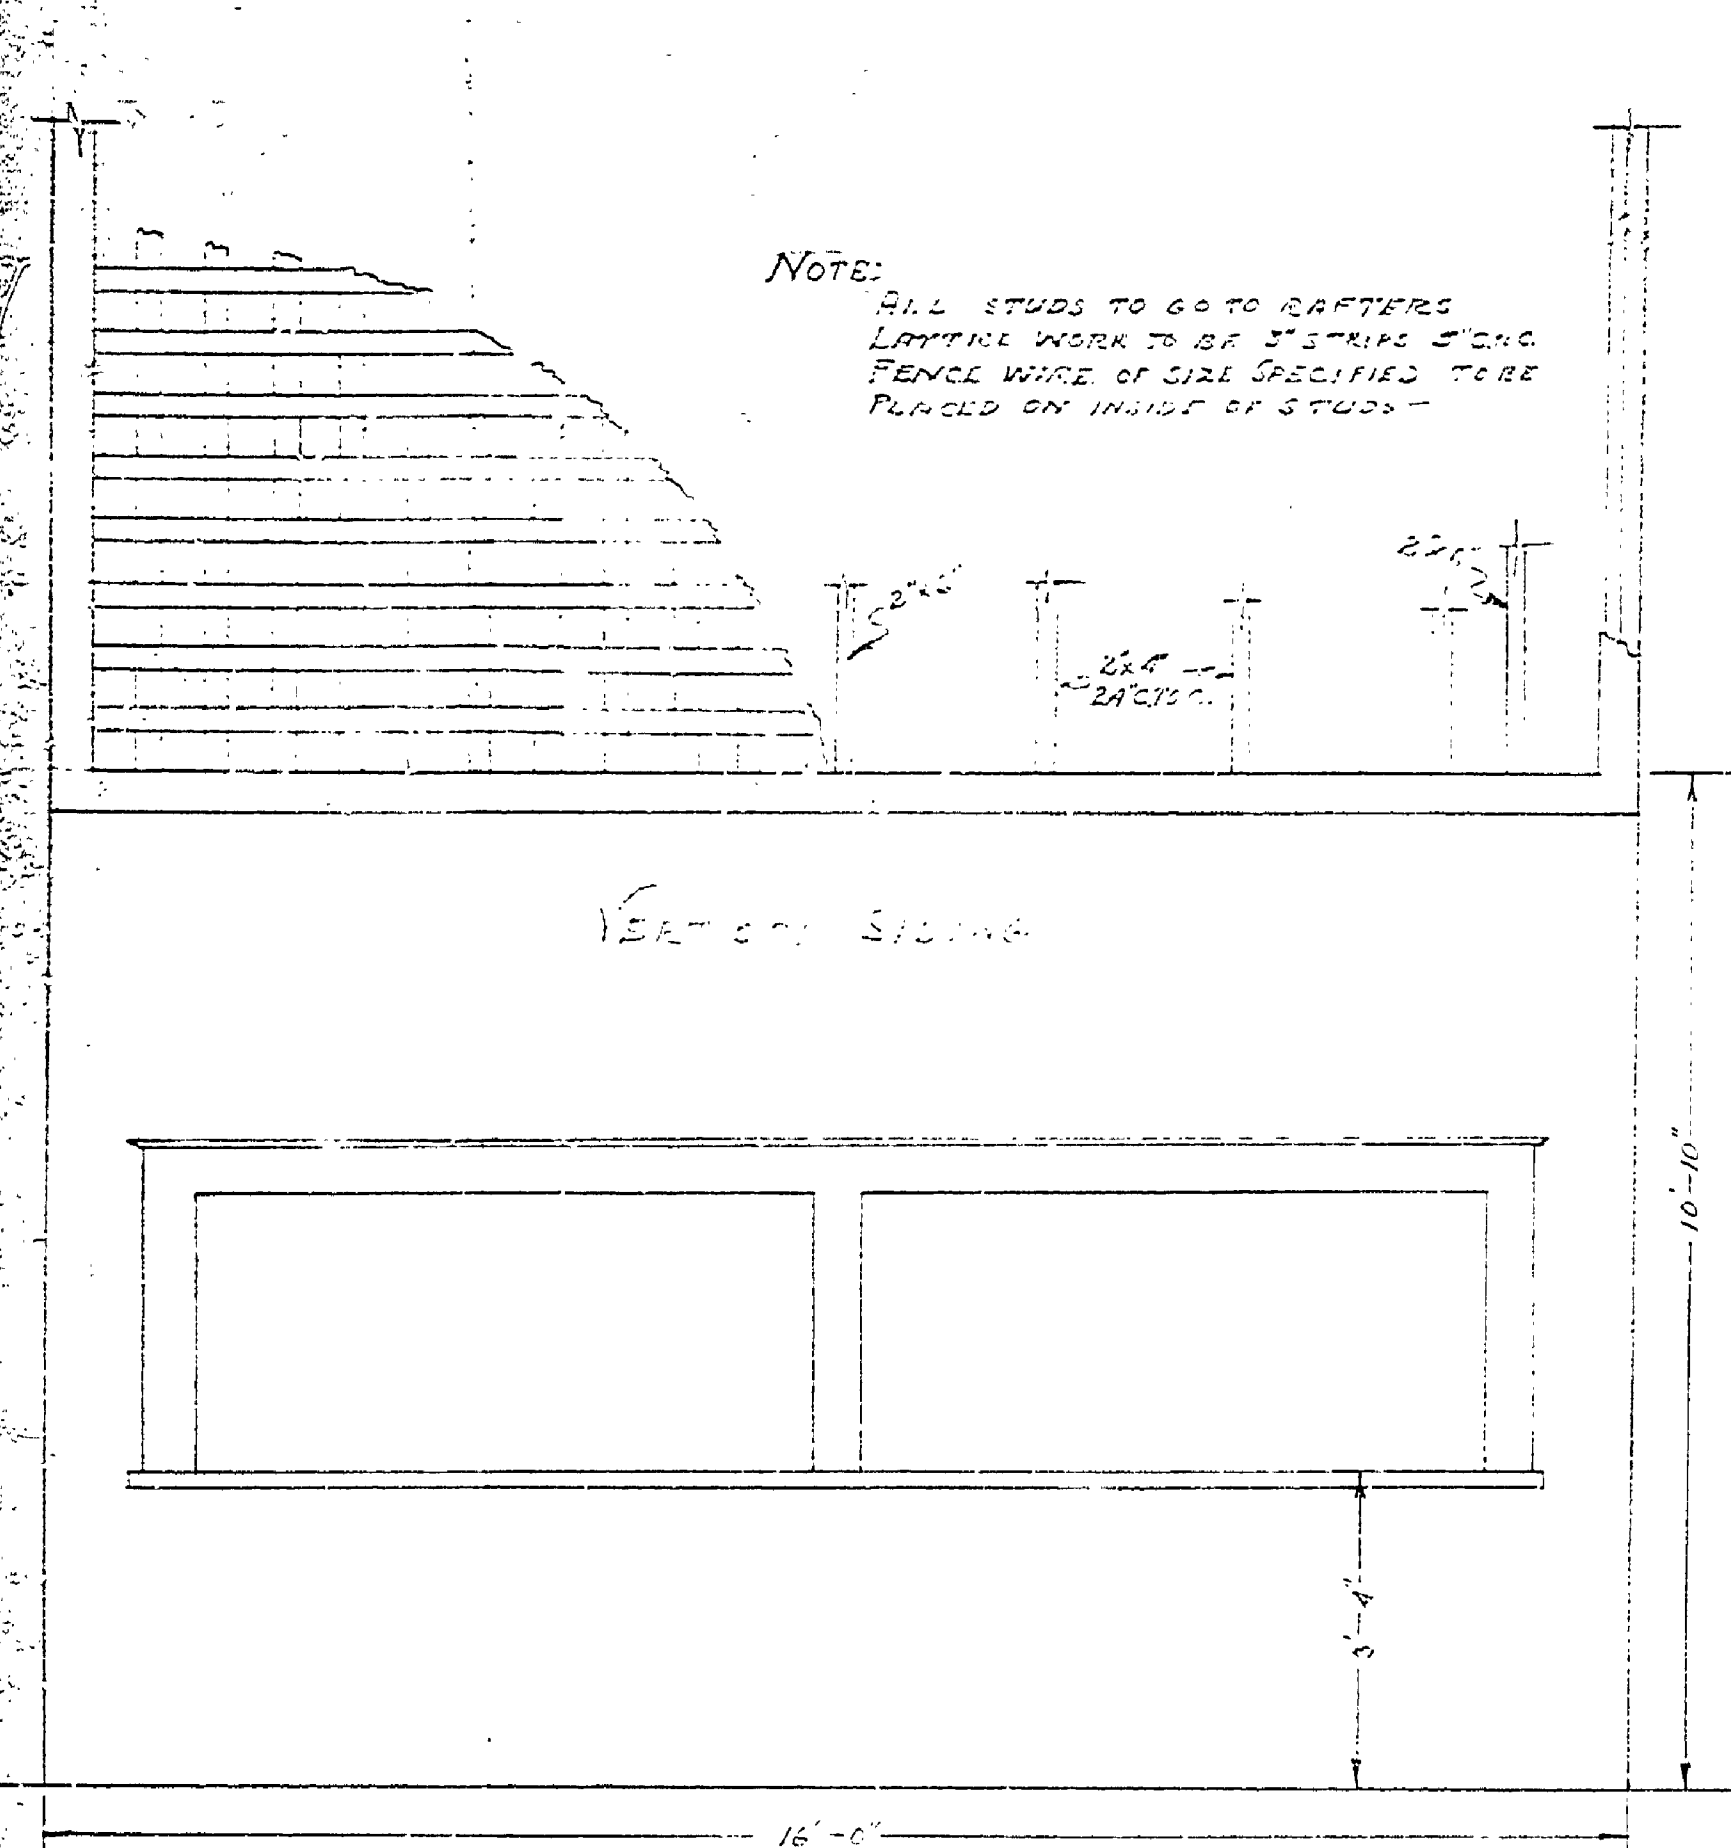


FRONT ELEVATION


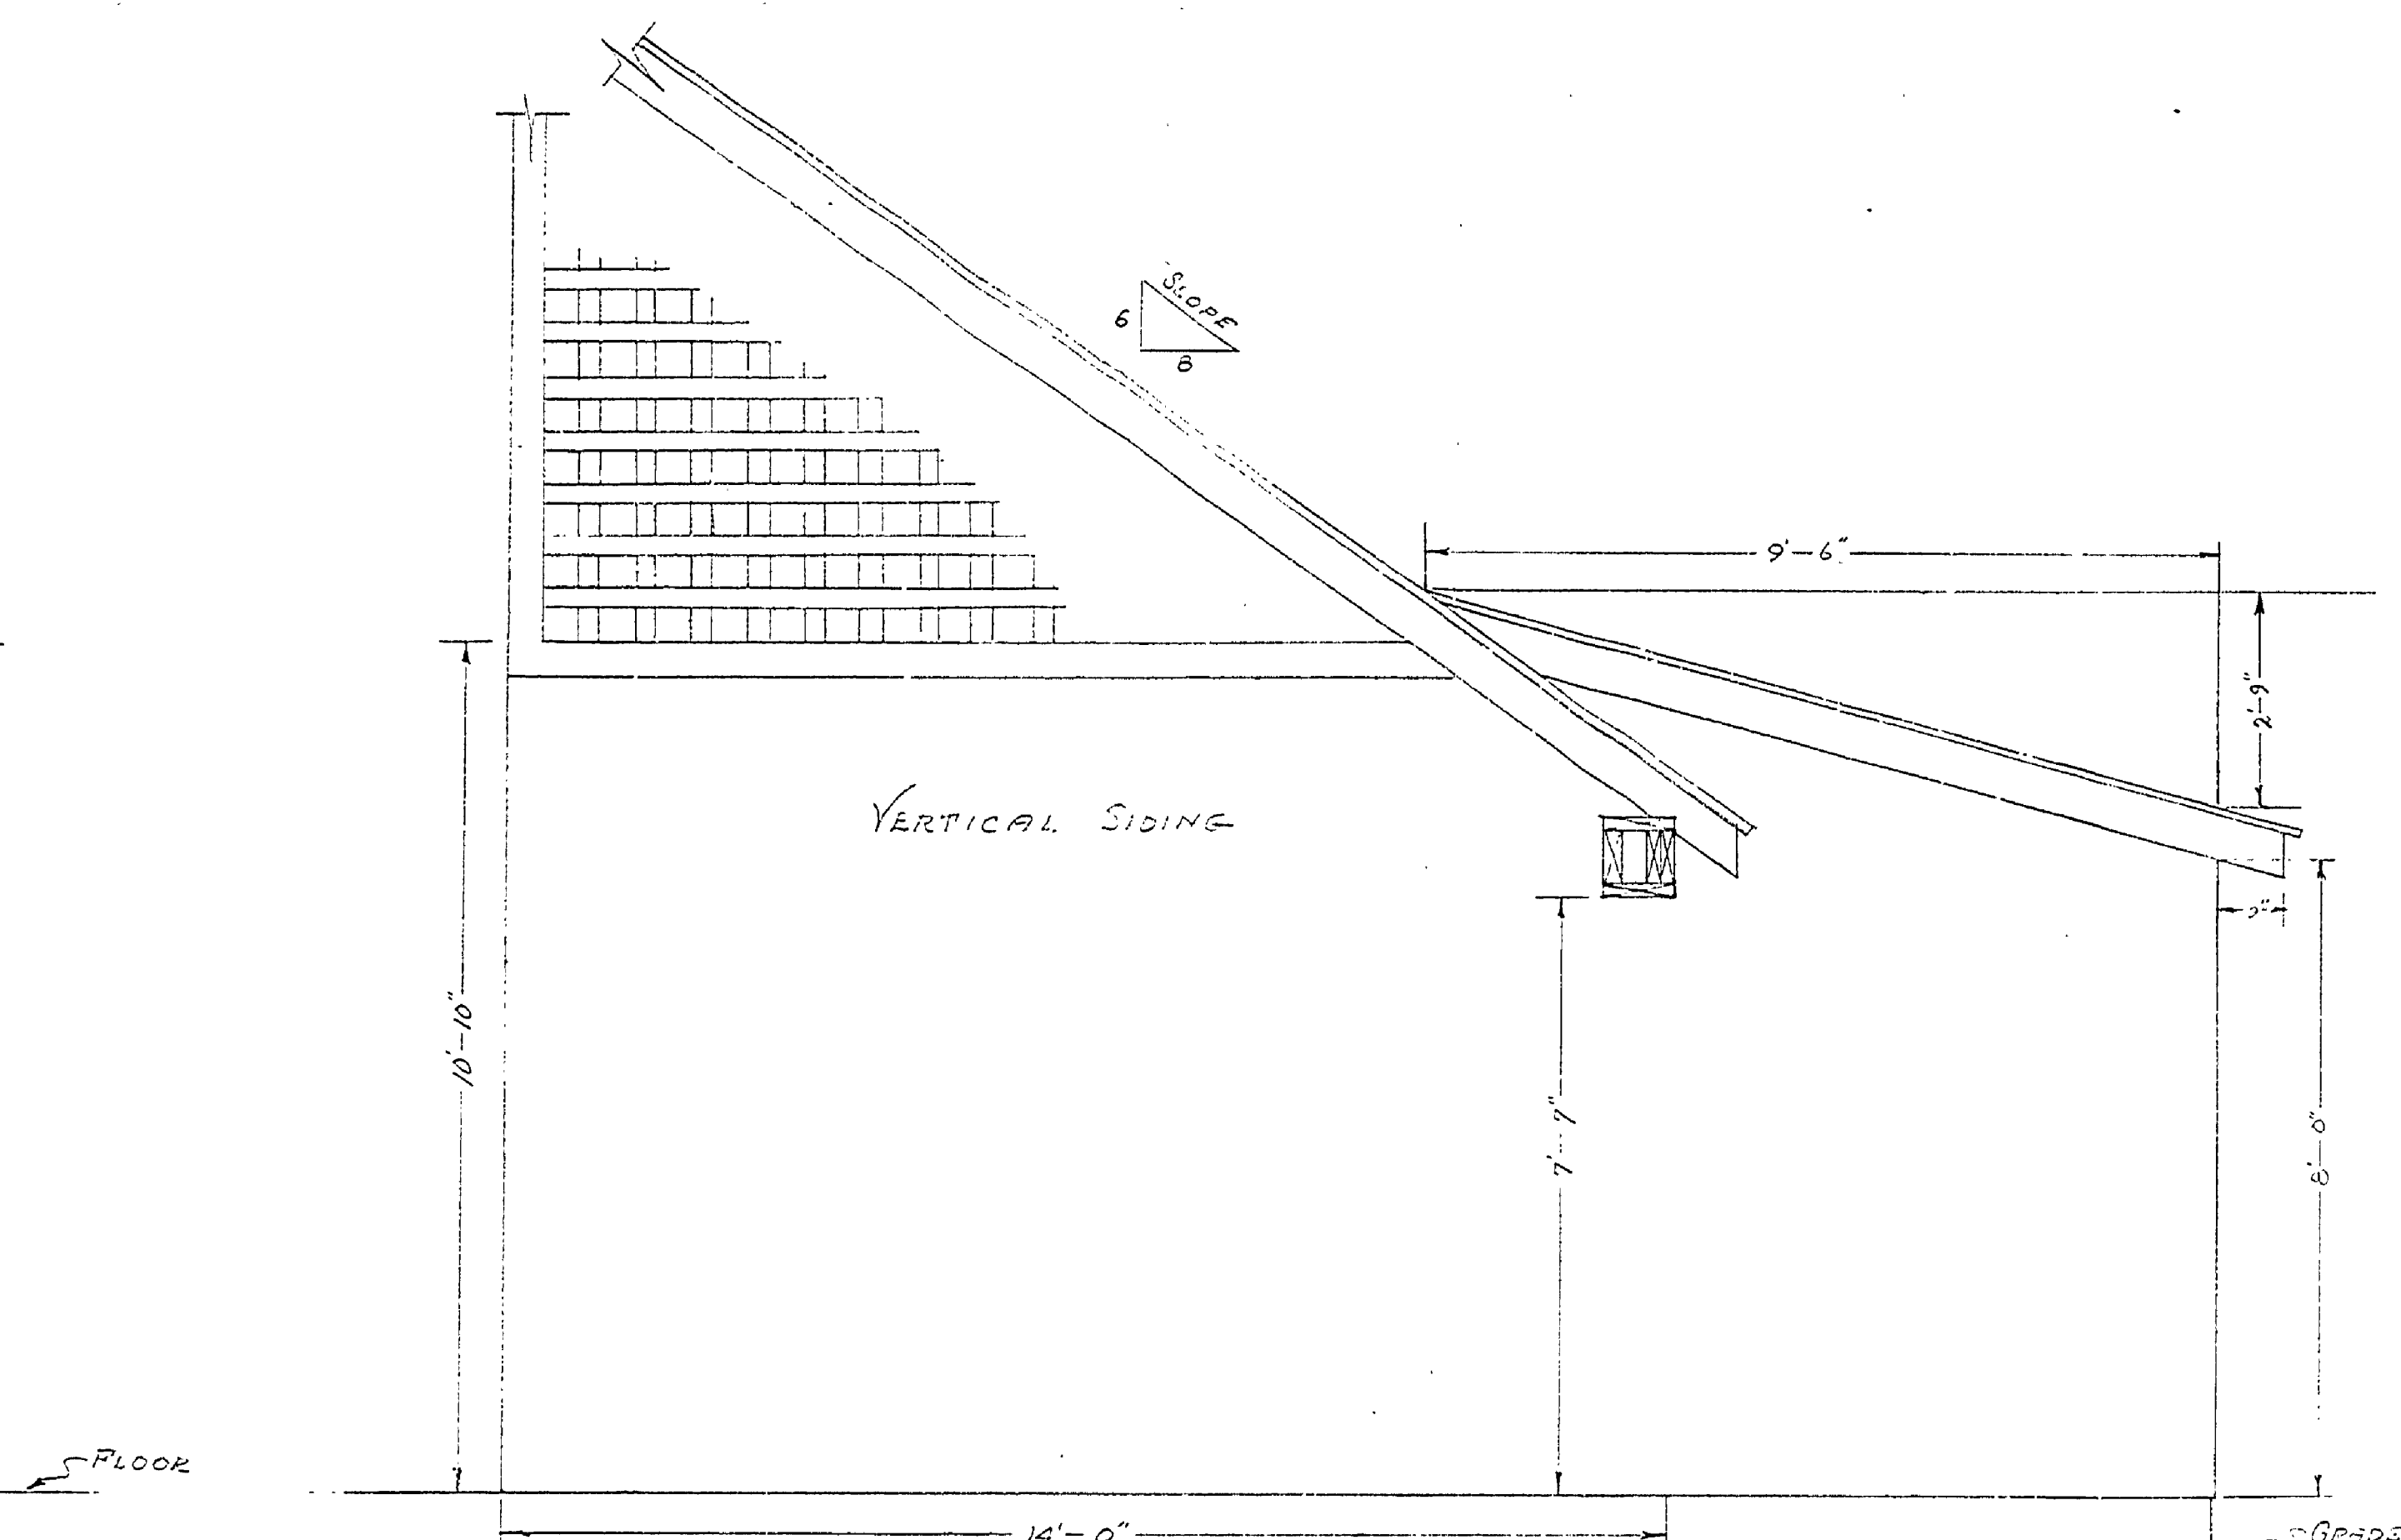


SIDE ELEVATION


STORE DETAILS
SCALE: 1/2"=1'-0"

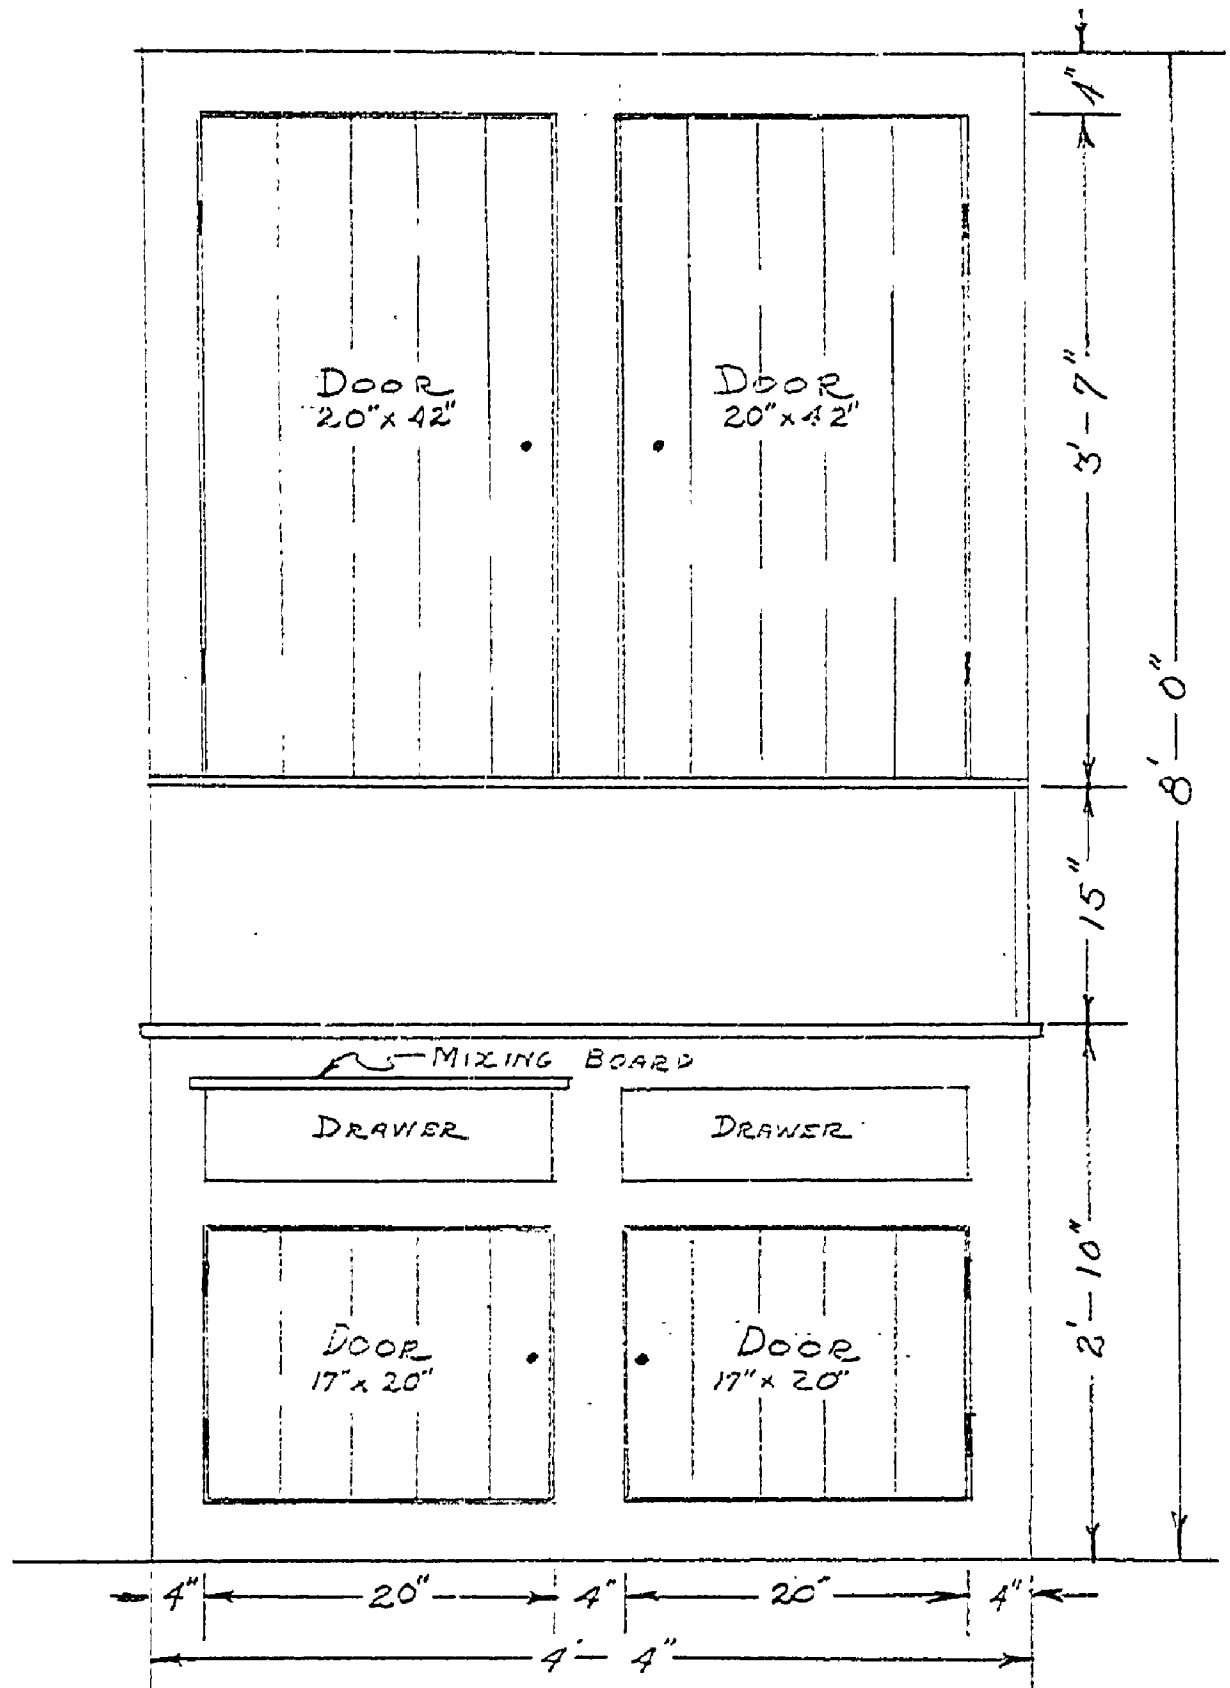


CUP BOARD DETAILS
SCALE: 1/4"=1'-0"

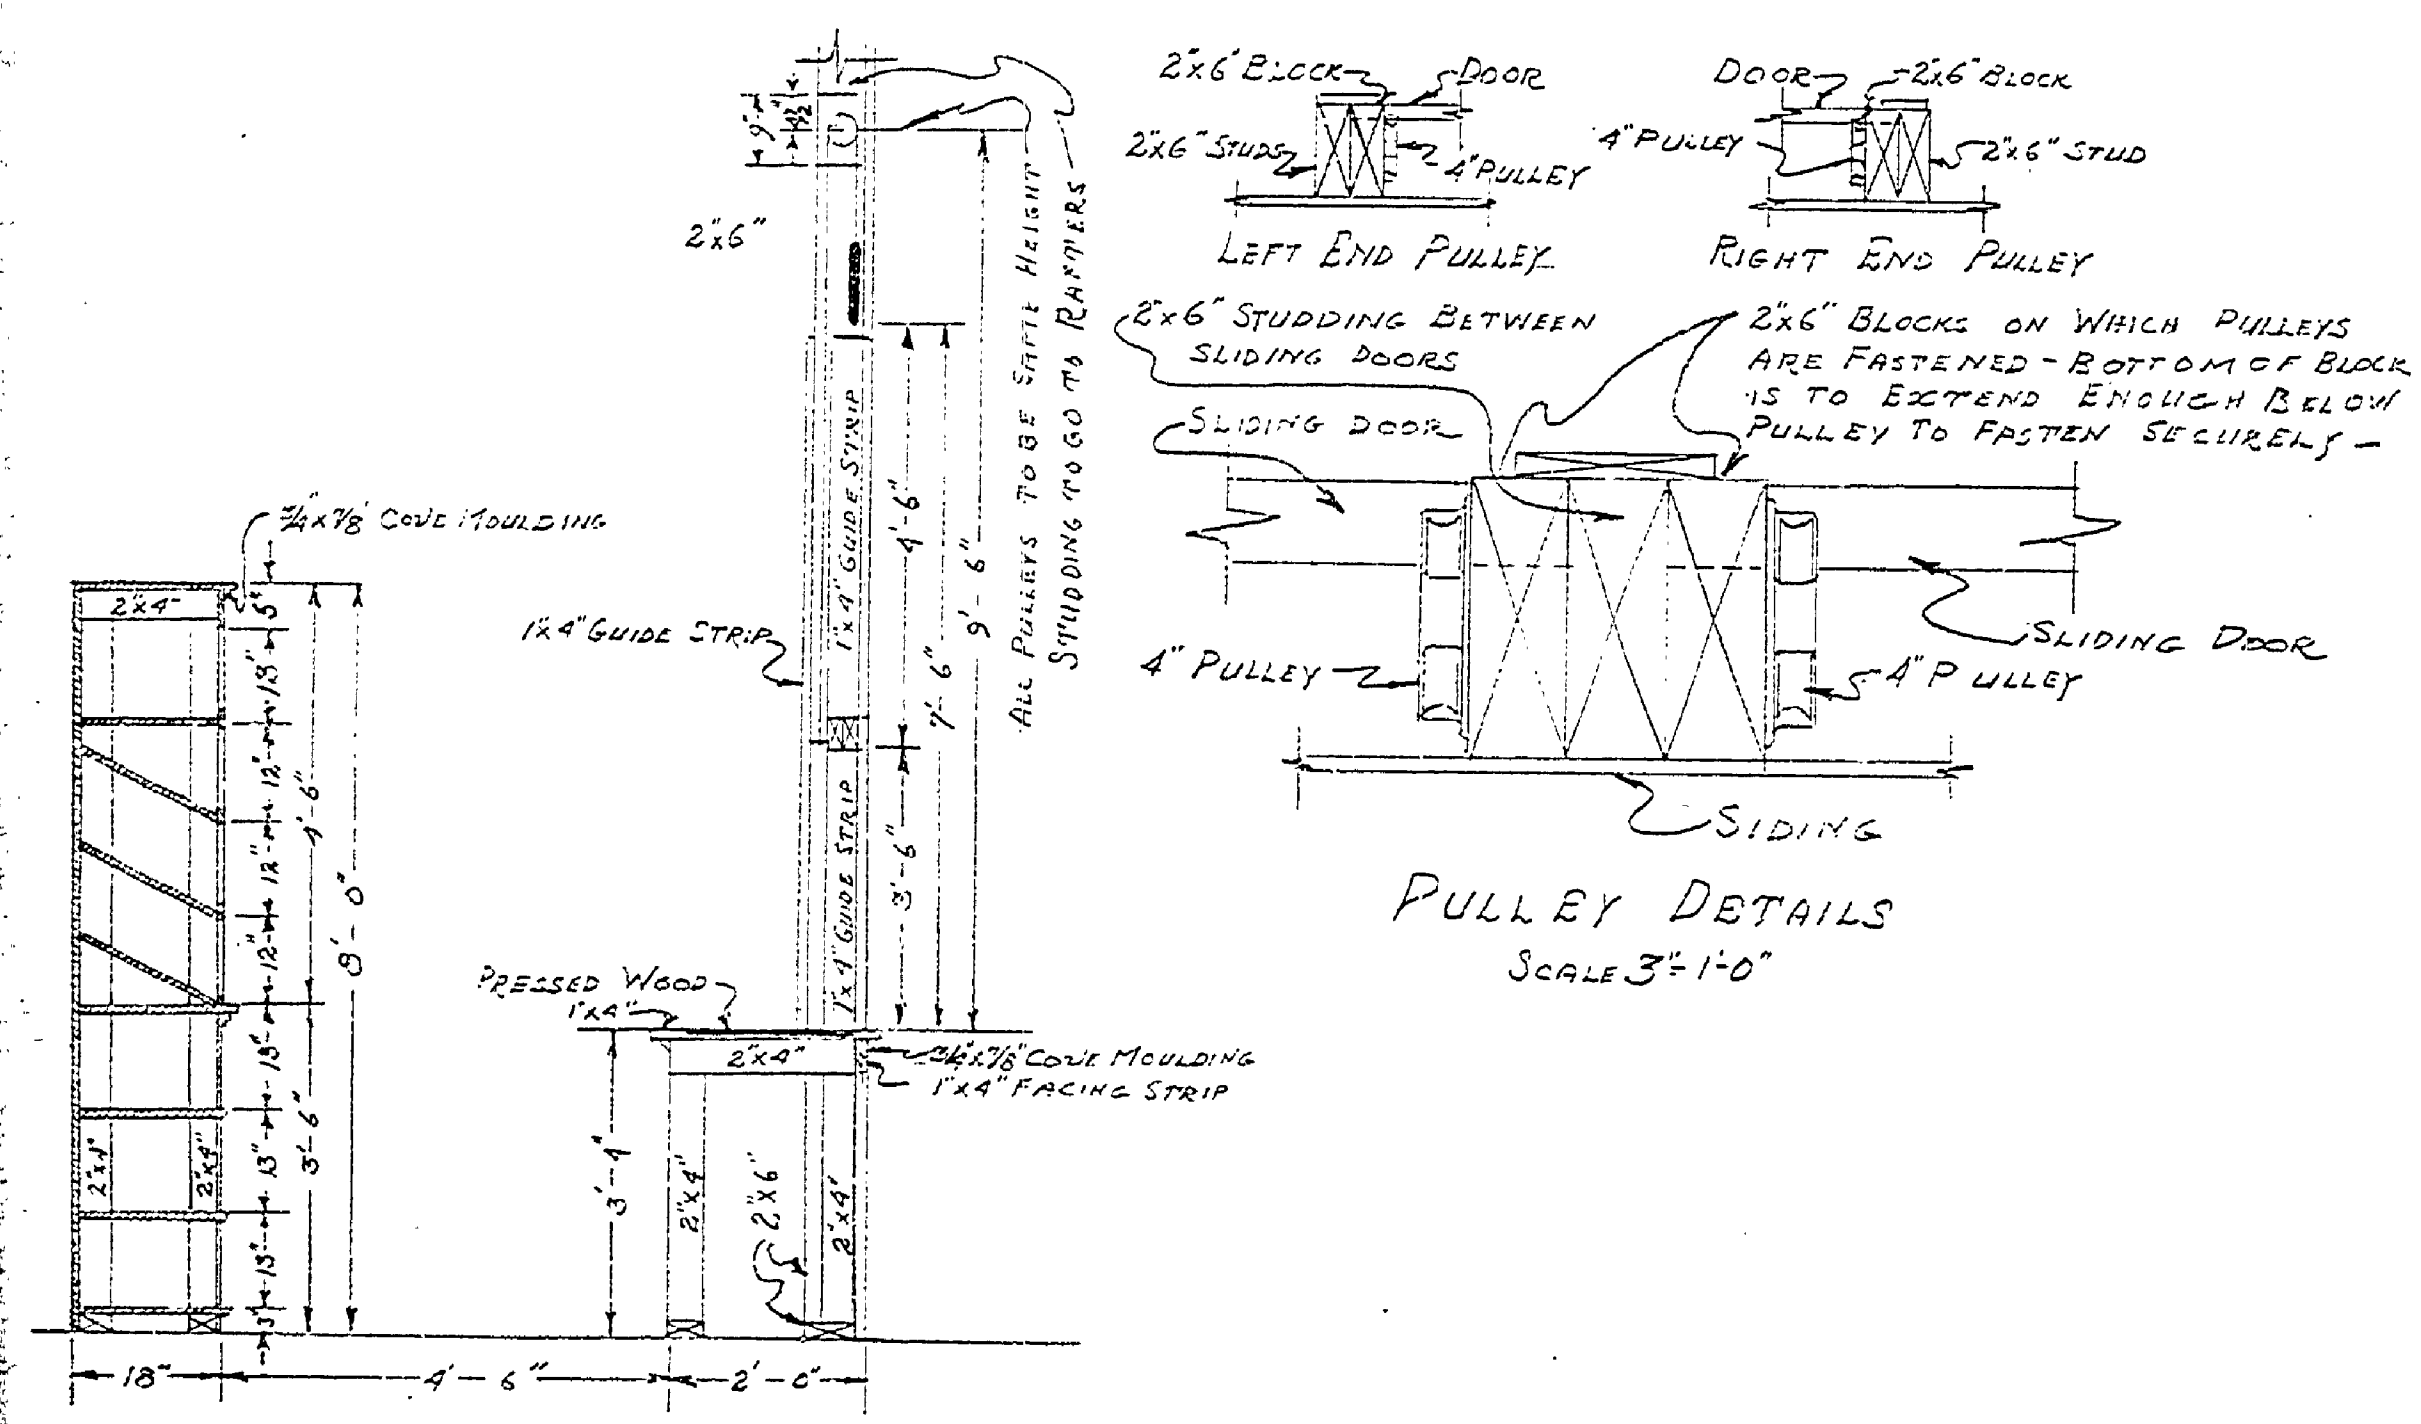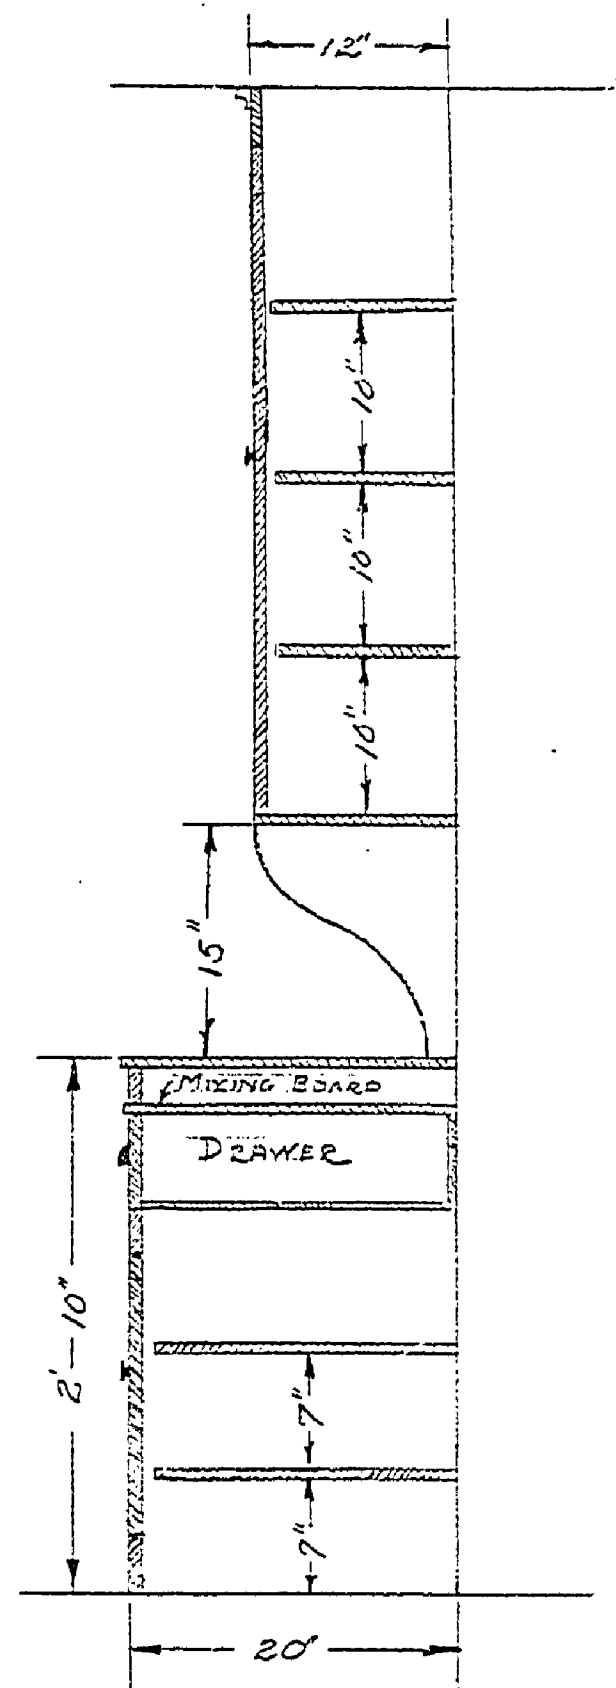


PULLEY DETAILS
SCALE: 3/4"=1'-0"

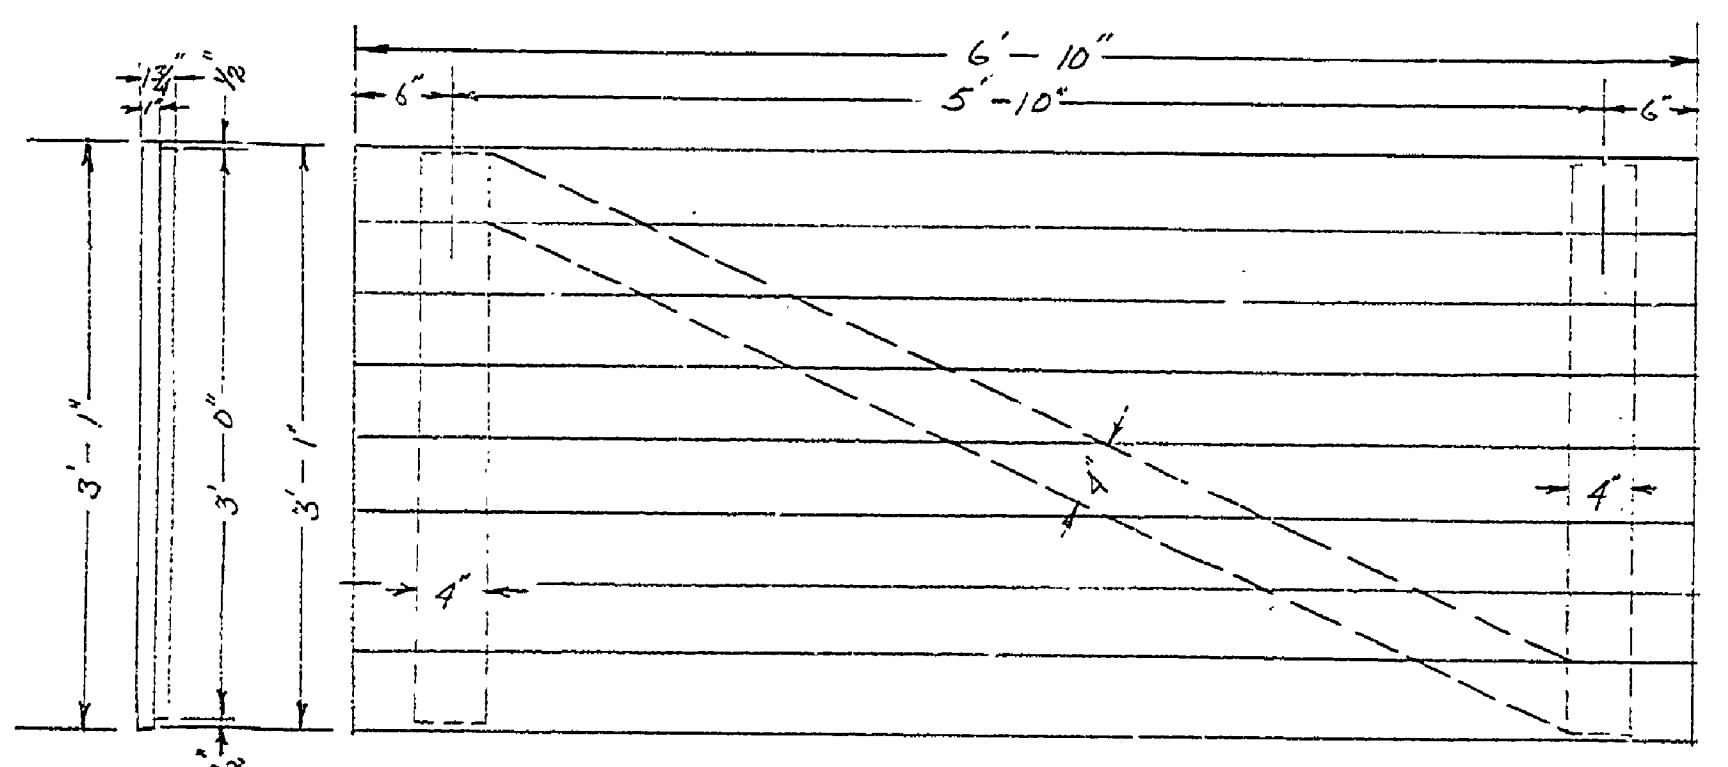


DETAILS OF SLIDING DOORS
SCALE: 1/4"=1'-0"

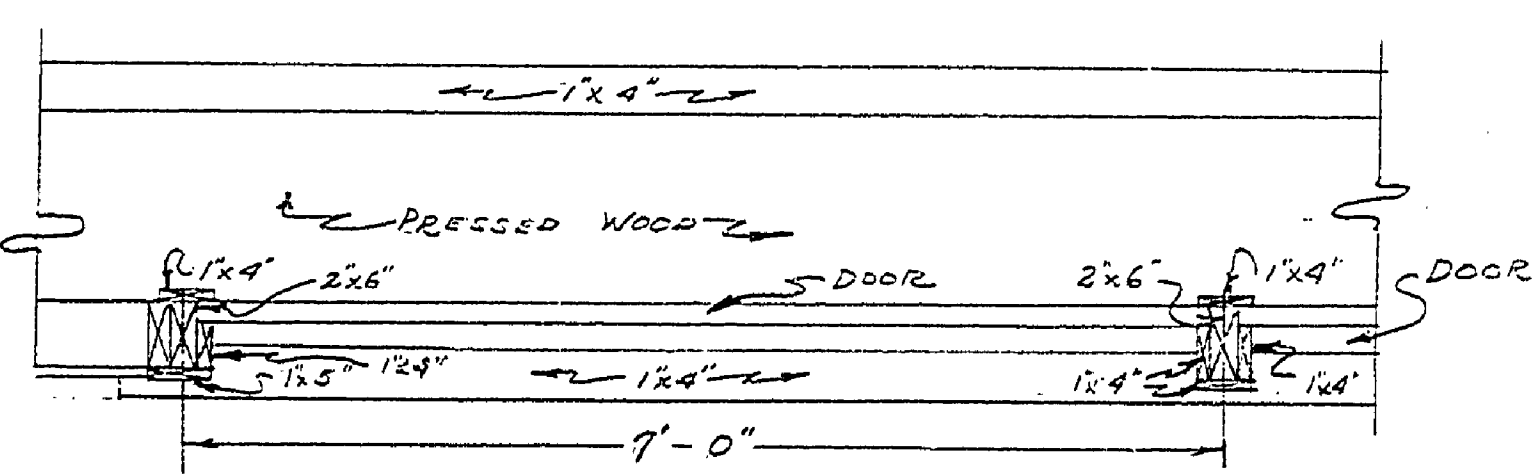

DETAILS OF SLIDE FOR DOORS
SCALE: 3/4"=1'-0"

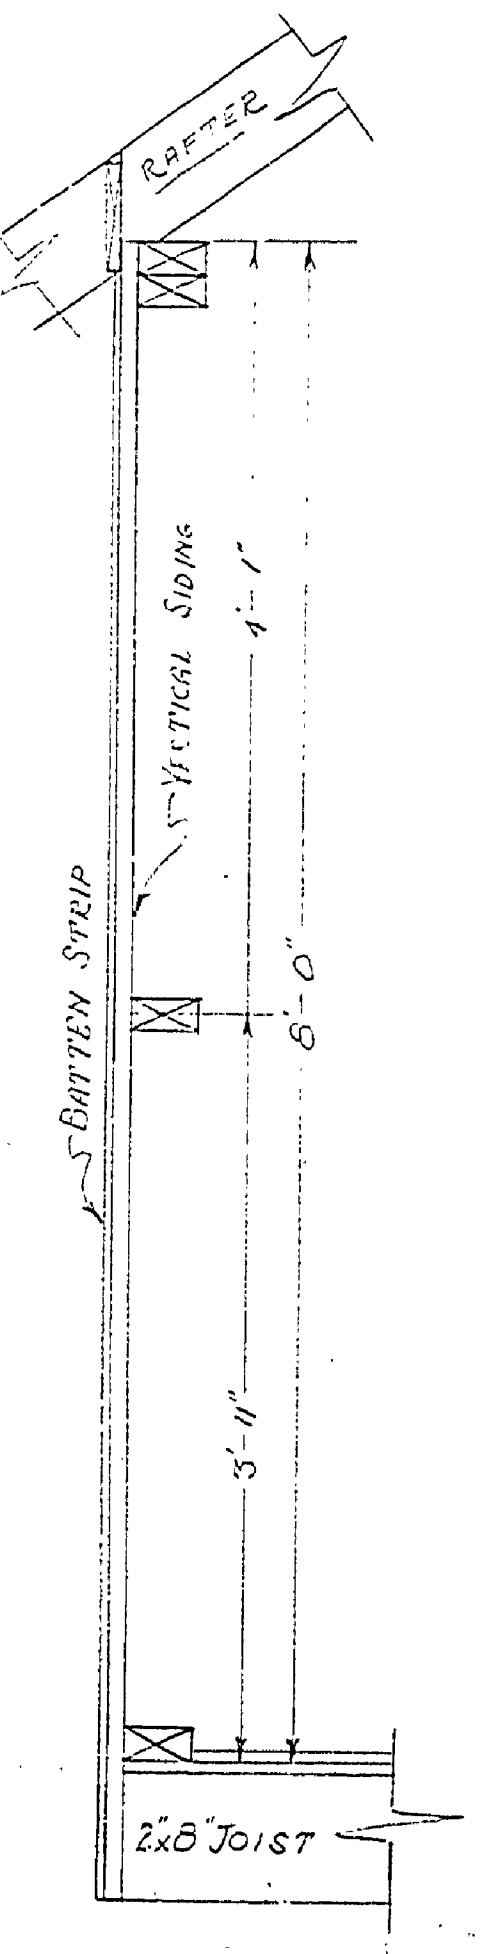


SIDING DETAILS
SCALE: 1/2"=1'-0"

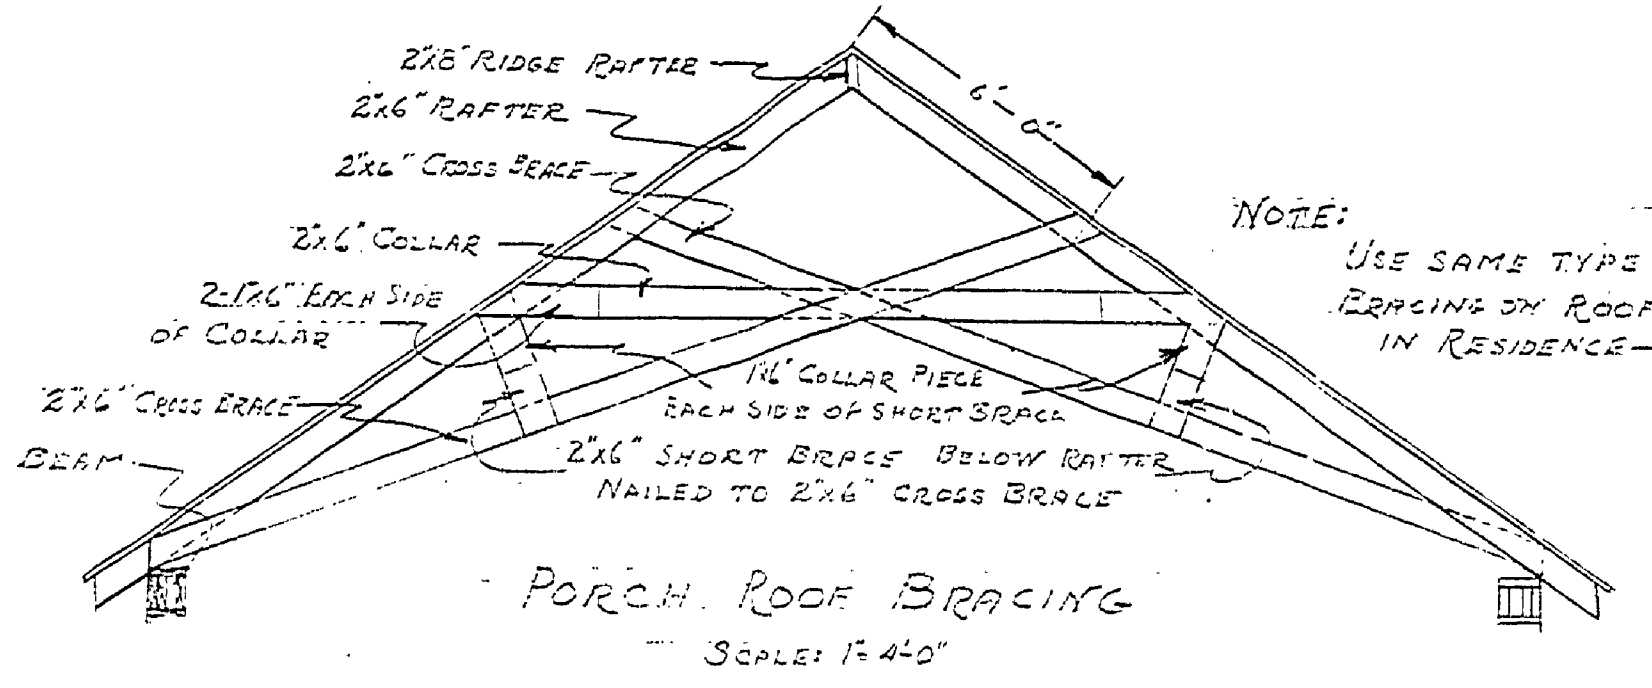

PORCH ROOF BRACING
SCALE: 1/4"=1'-0"

NOTE: USE SAME TYPE OF BRACING ON ROOF IN RESIDENCE.

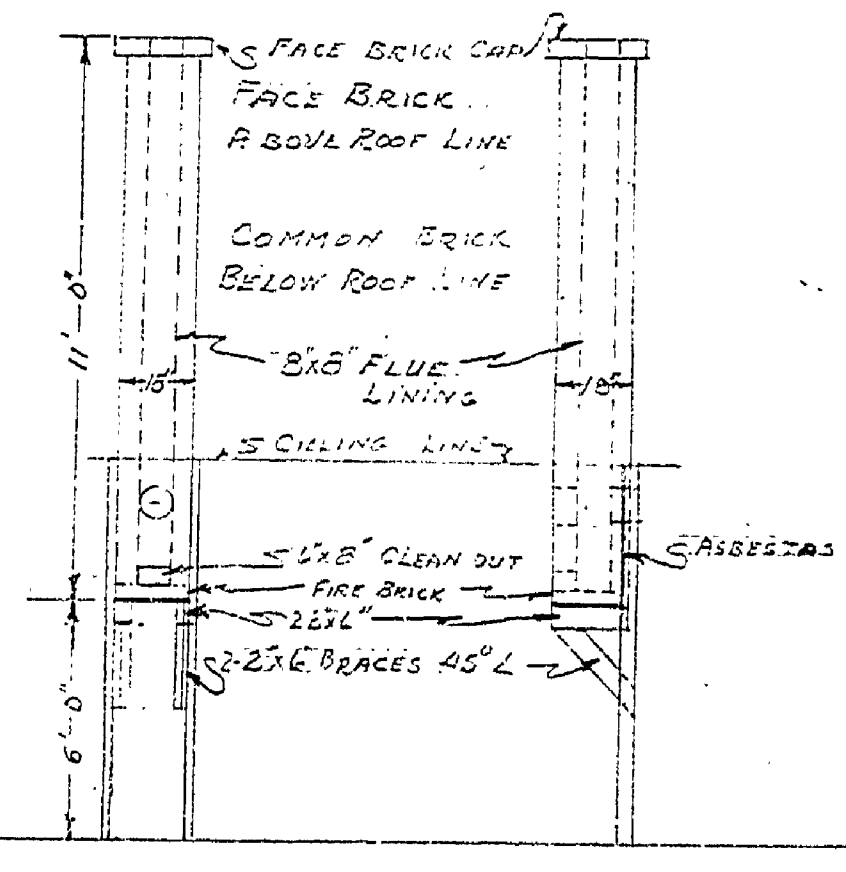

CHIMNEY DETAILS
SCALE: 1/4"=1'-0"

SECTION THRU STORE
SCALE: 1/2"=2'-0"

Palm Springs S.P.
PLAN OF
SHELTER & RESIDENCE
DEPARTMENT OF CONSERVATION
DIVISION OF STATE PARKS
SCALE AS INDICATED
9-10-31 R.M.S.-H.C.M.
INSURANCE NO. 1
A-100