




SIDE ELEVATION

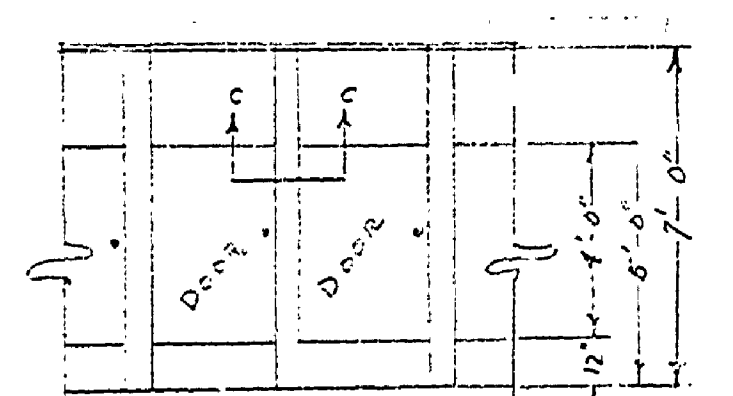


BOOTH ELEVATION
Scale 1/4" = 1'

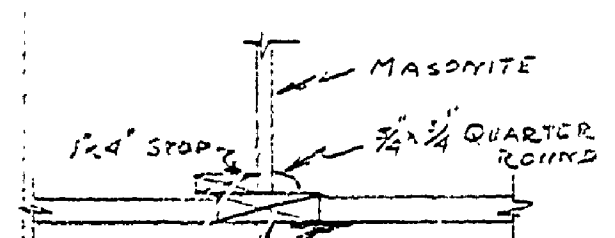


SECTION C-C
Scale 1/4" = 1'

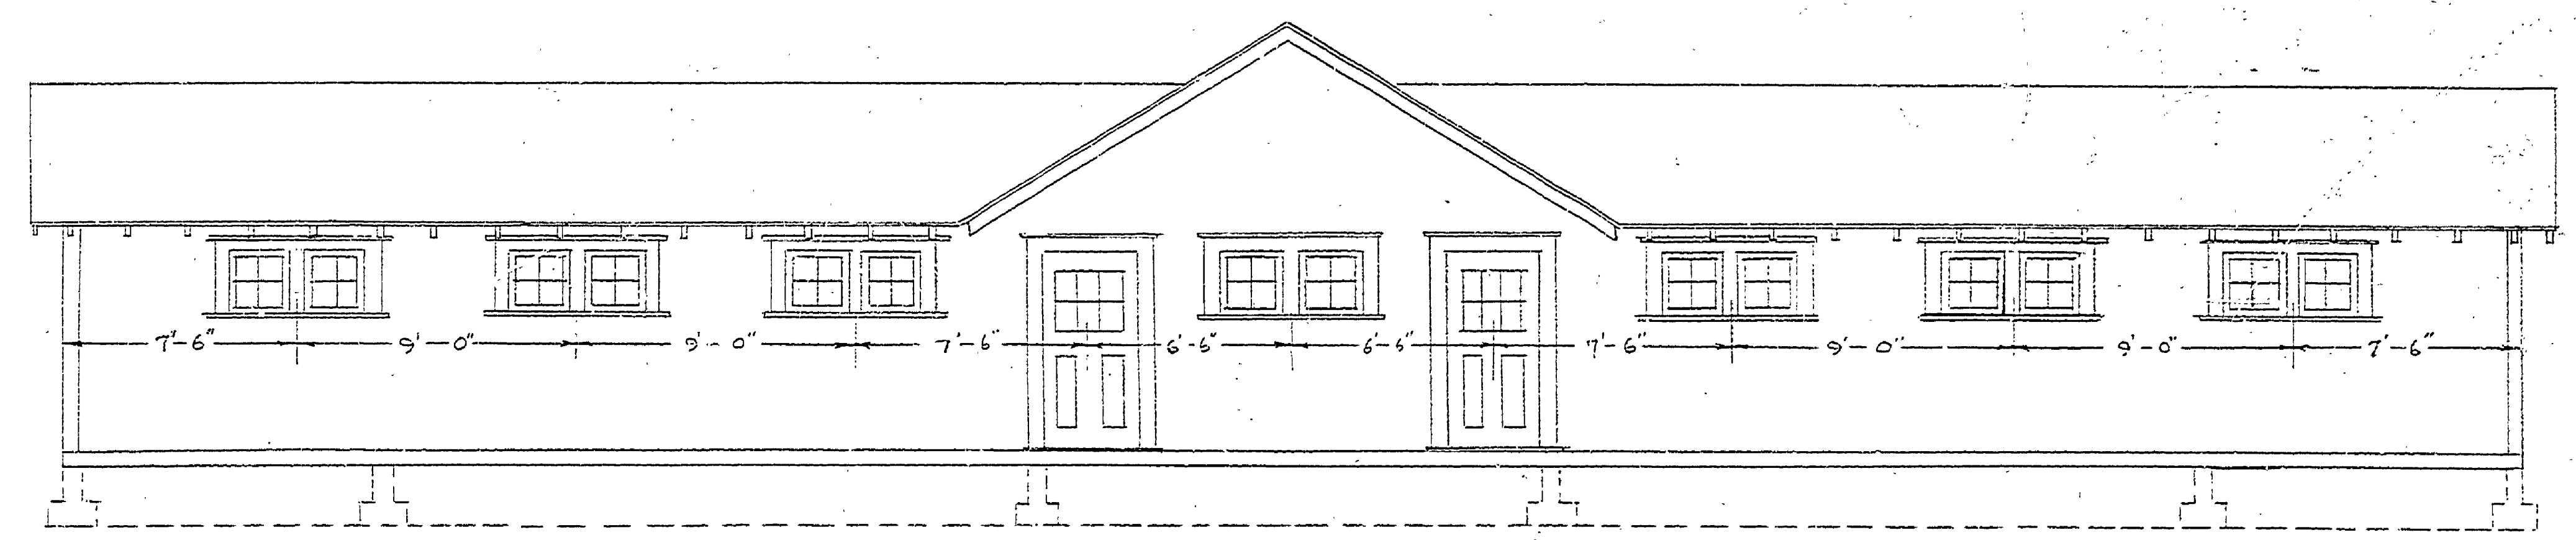

REAR ELEVATION

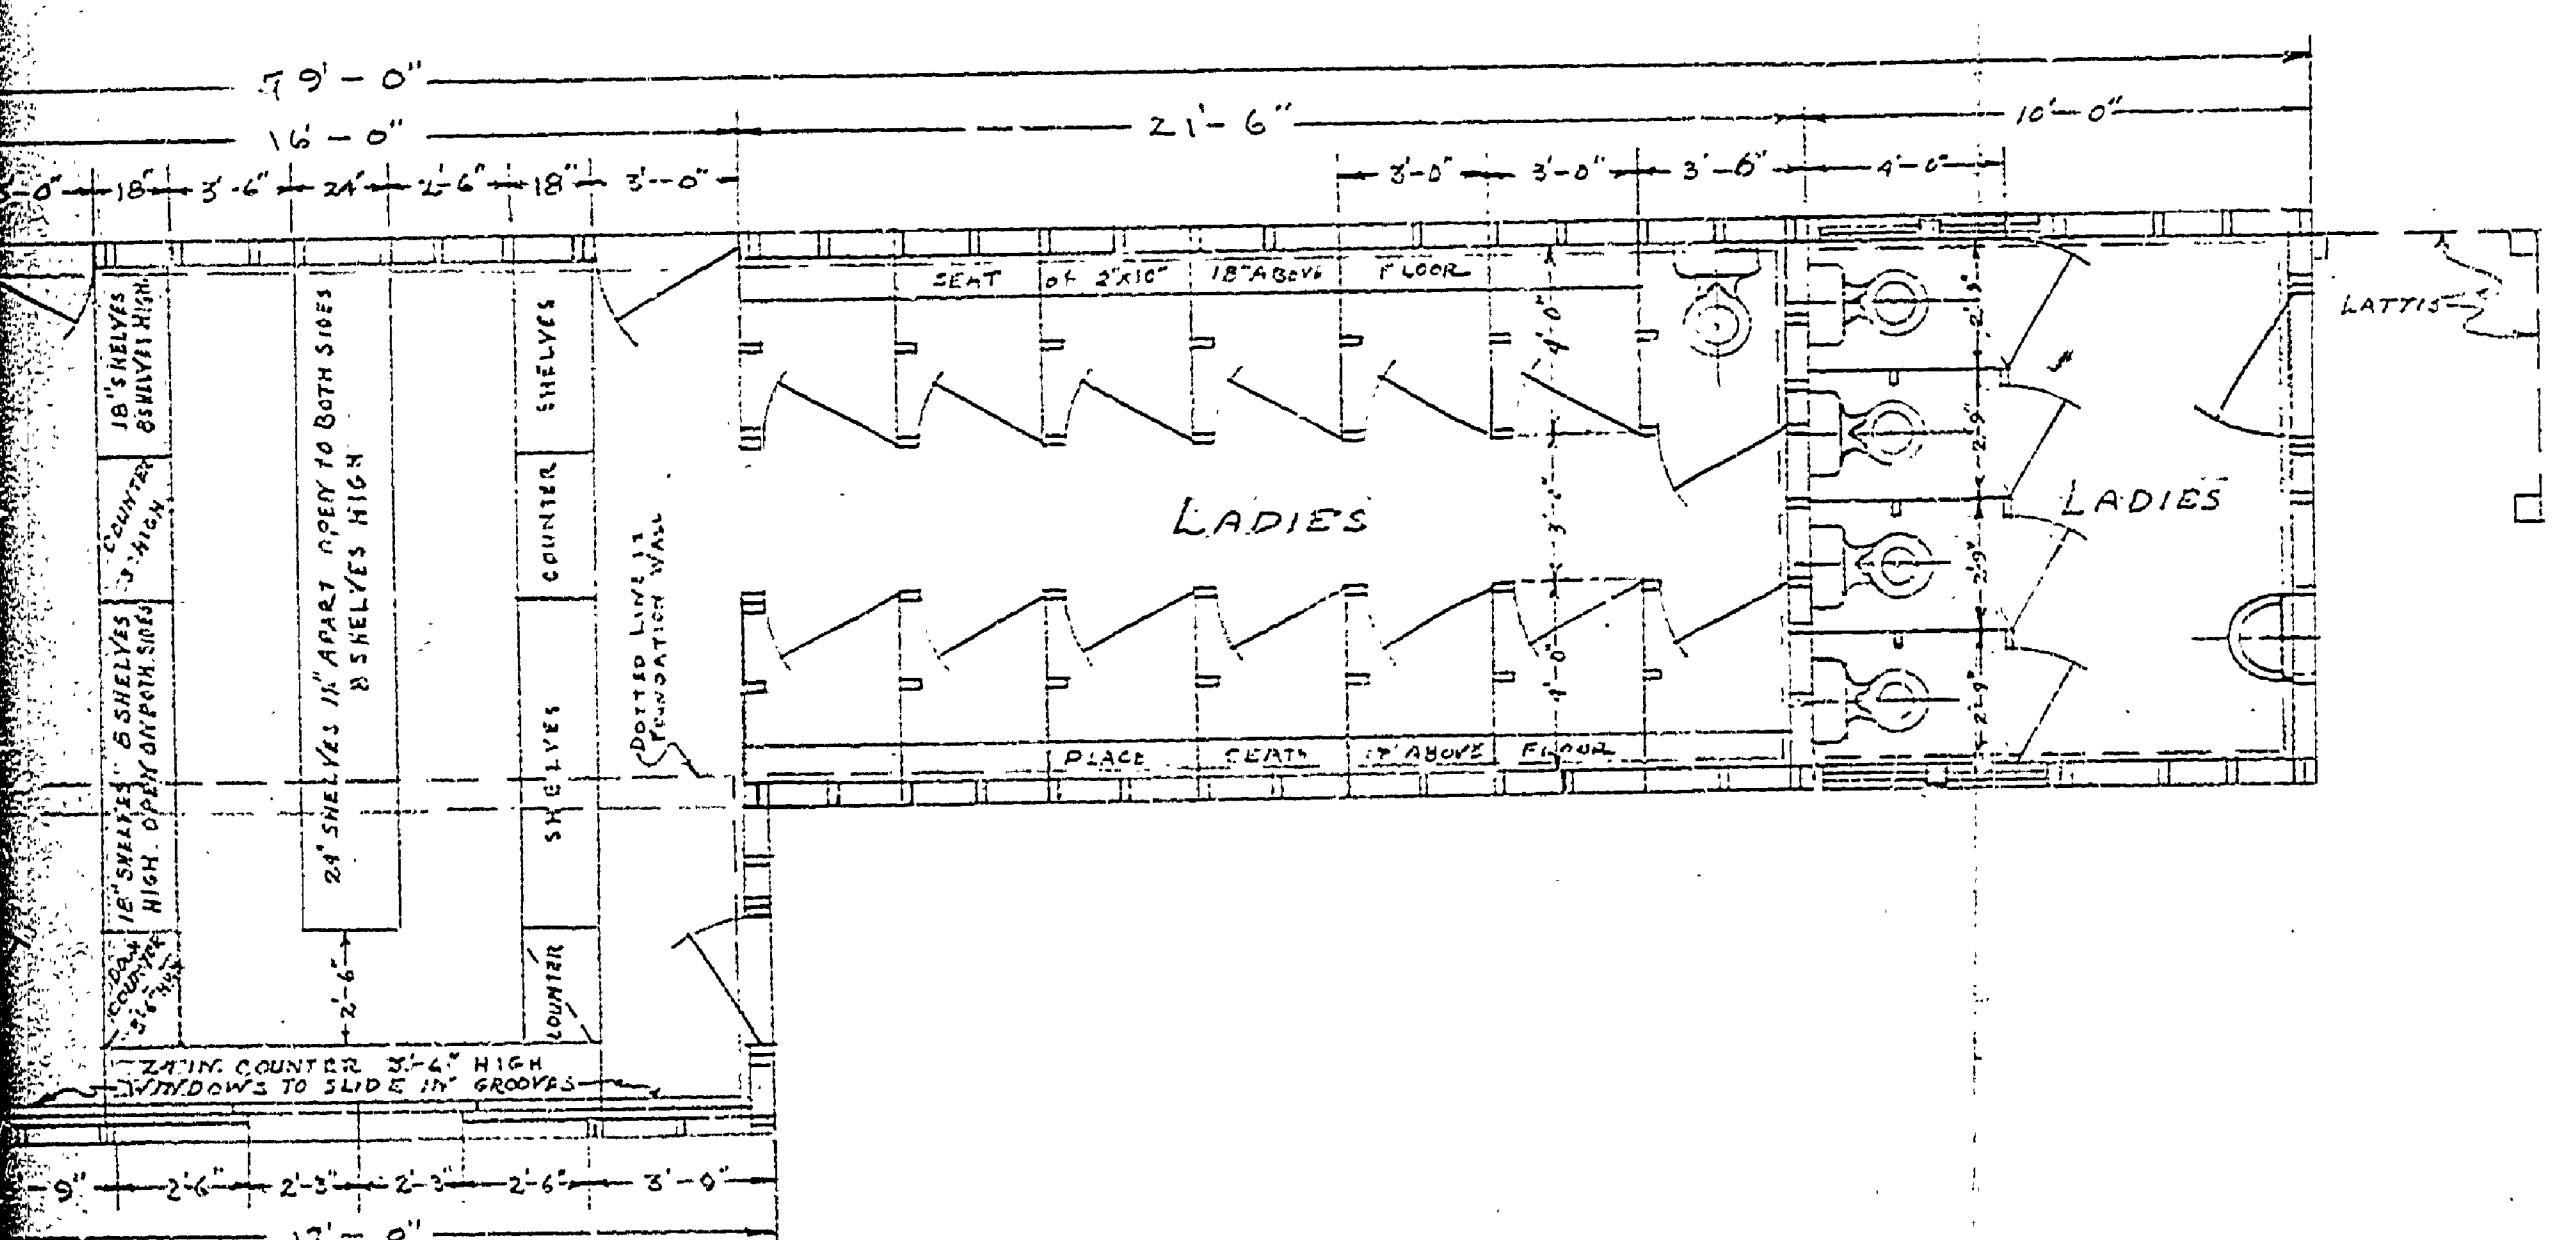

FLOOR PLAN

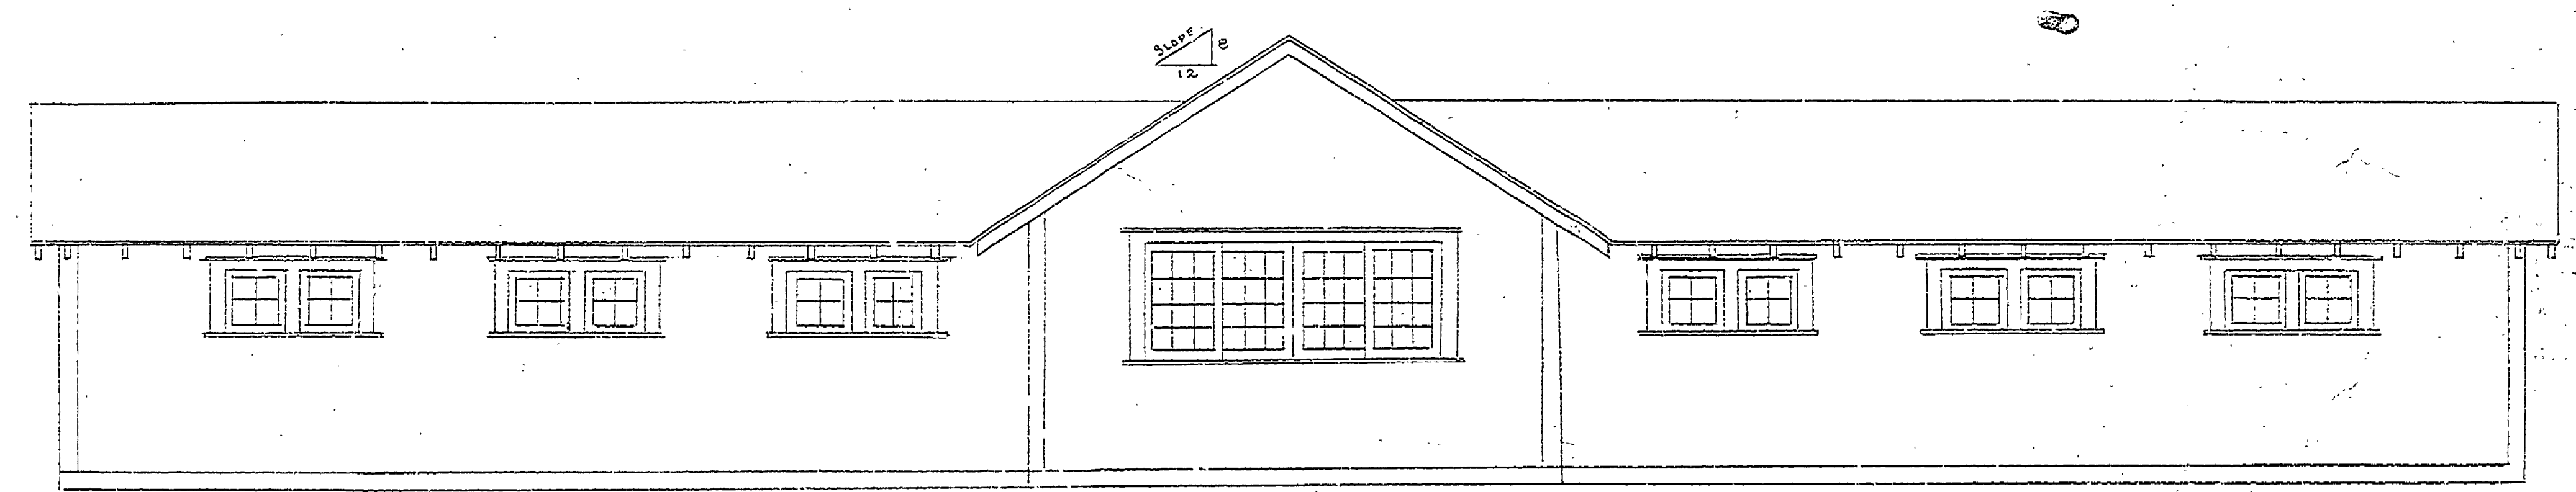

FRONT OR LAKE SIDE ELEVATION

BATH HOUSE
FOR
MICHIGAN STATE PARK
DEPARTMENT OF CONSERVATION
Scale 1/4" = 1'

A-99

INSURANCE No. 3

CHRIS. MEARS