




DATE	REVISIONS	DATE	NO.	DATE	BY
	1		1		
	2		2		
	3		3		
	4		4		
	5		5		
	6		6		

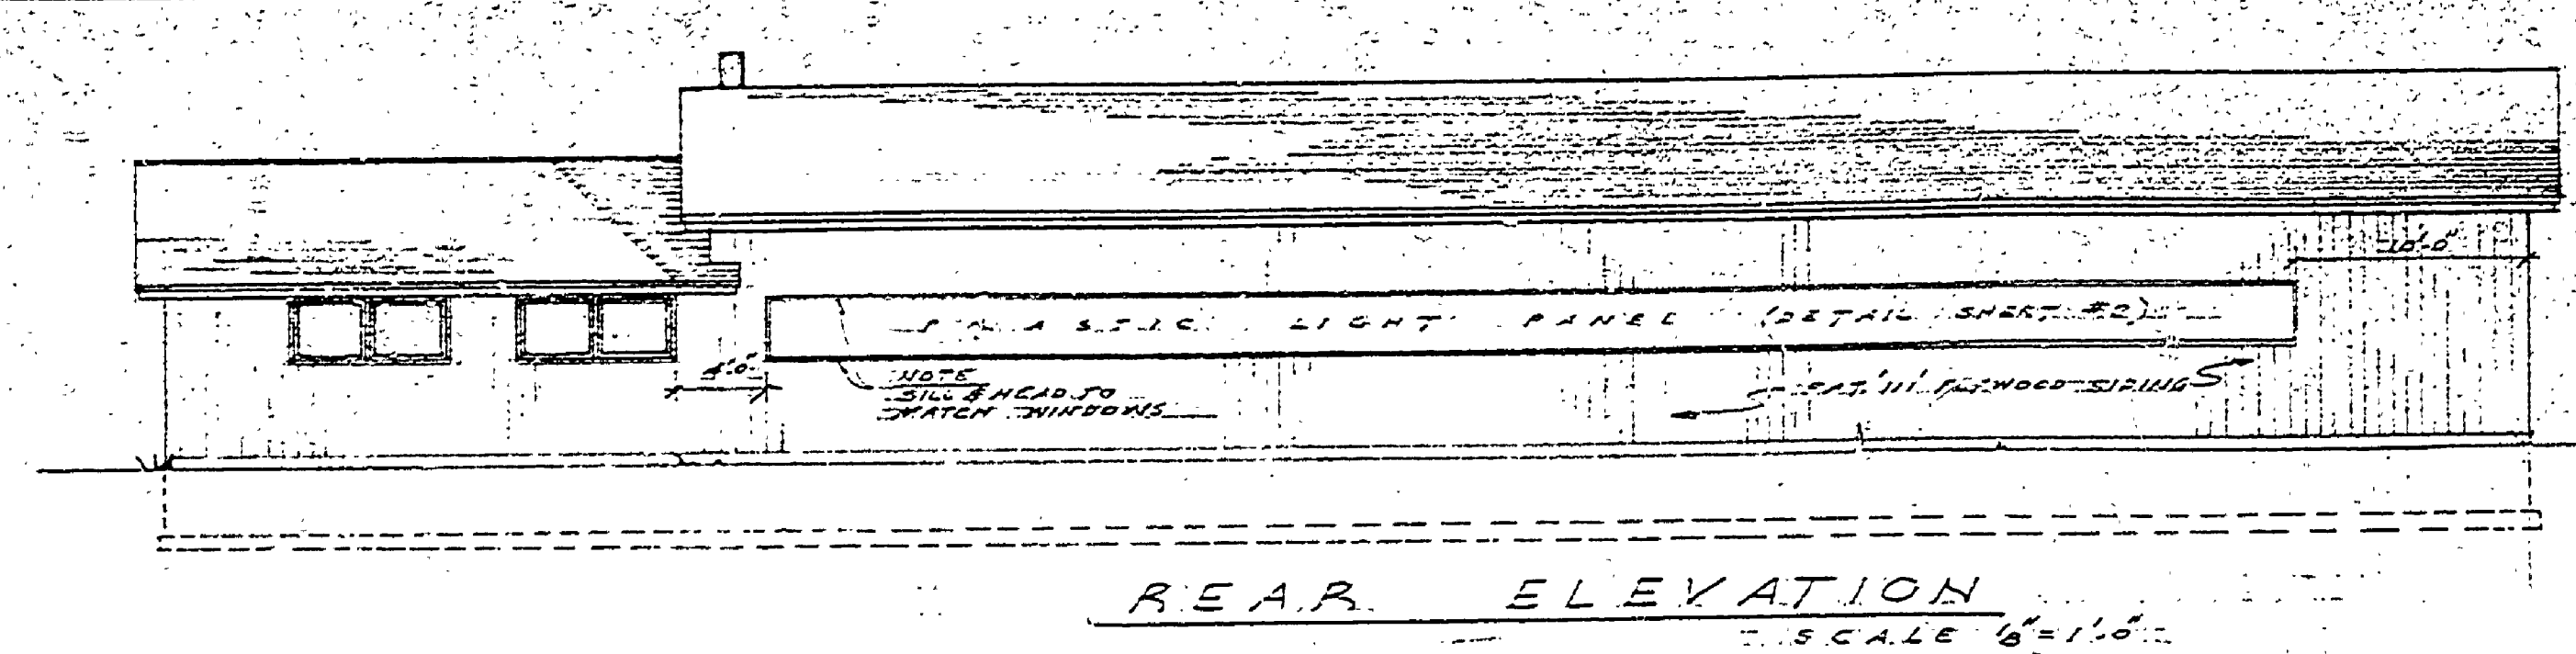


REAR ELEVATION  
SCALE 1/8"=1'-0"

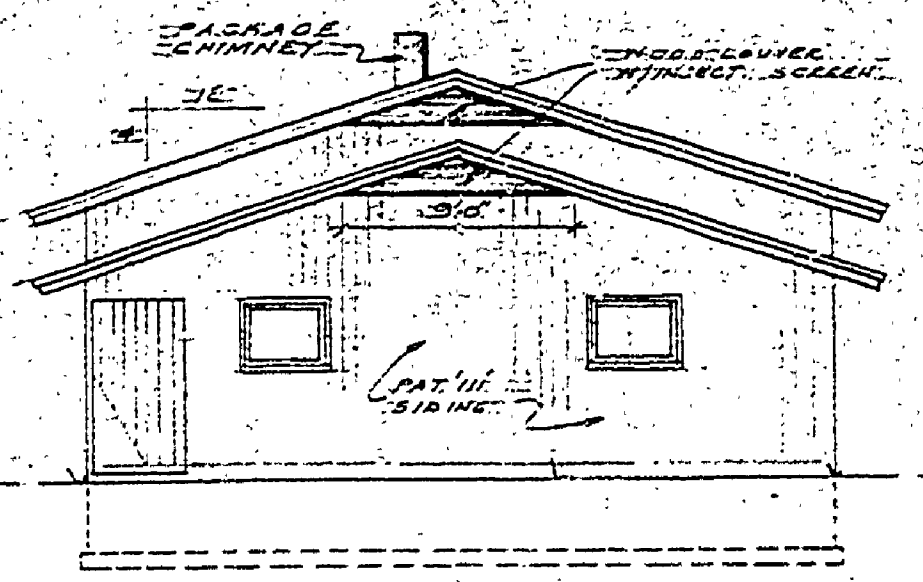


OFFICE END

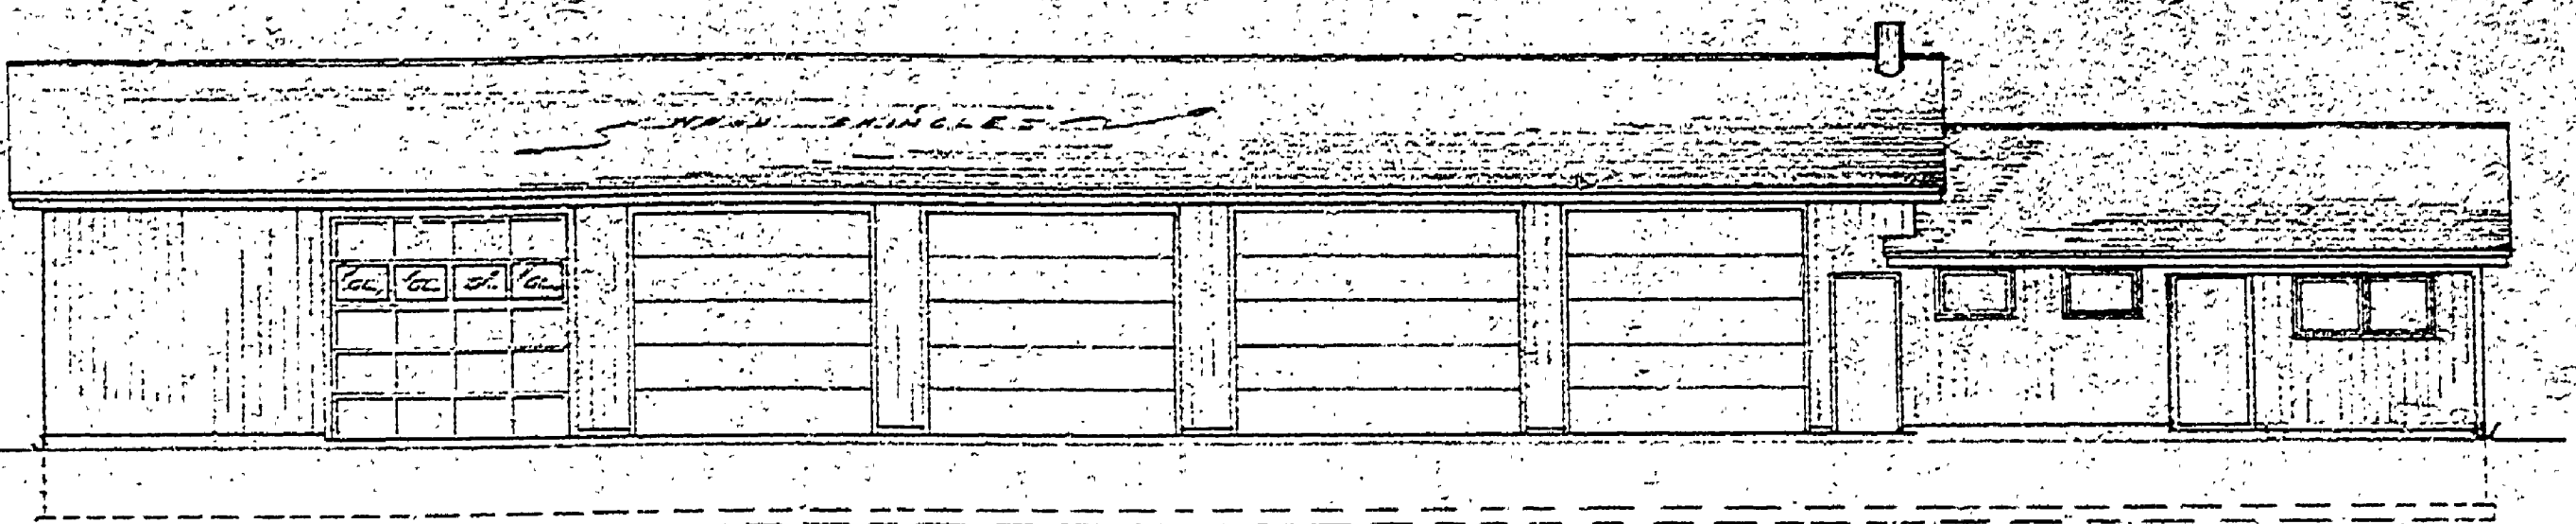


FRONT ELEVATION (SOUTH)  
SCALE 1/8"=1'-0"

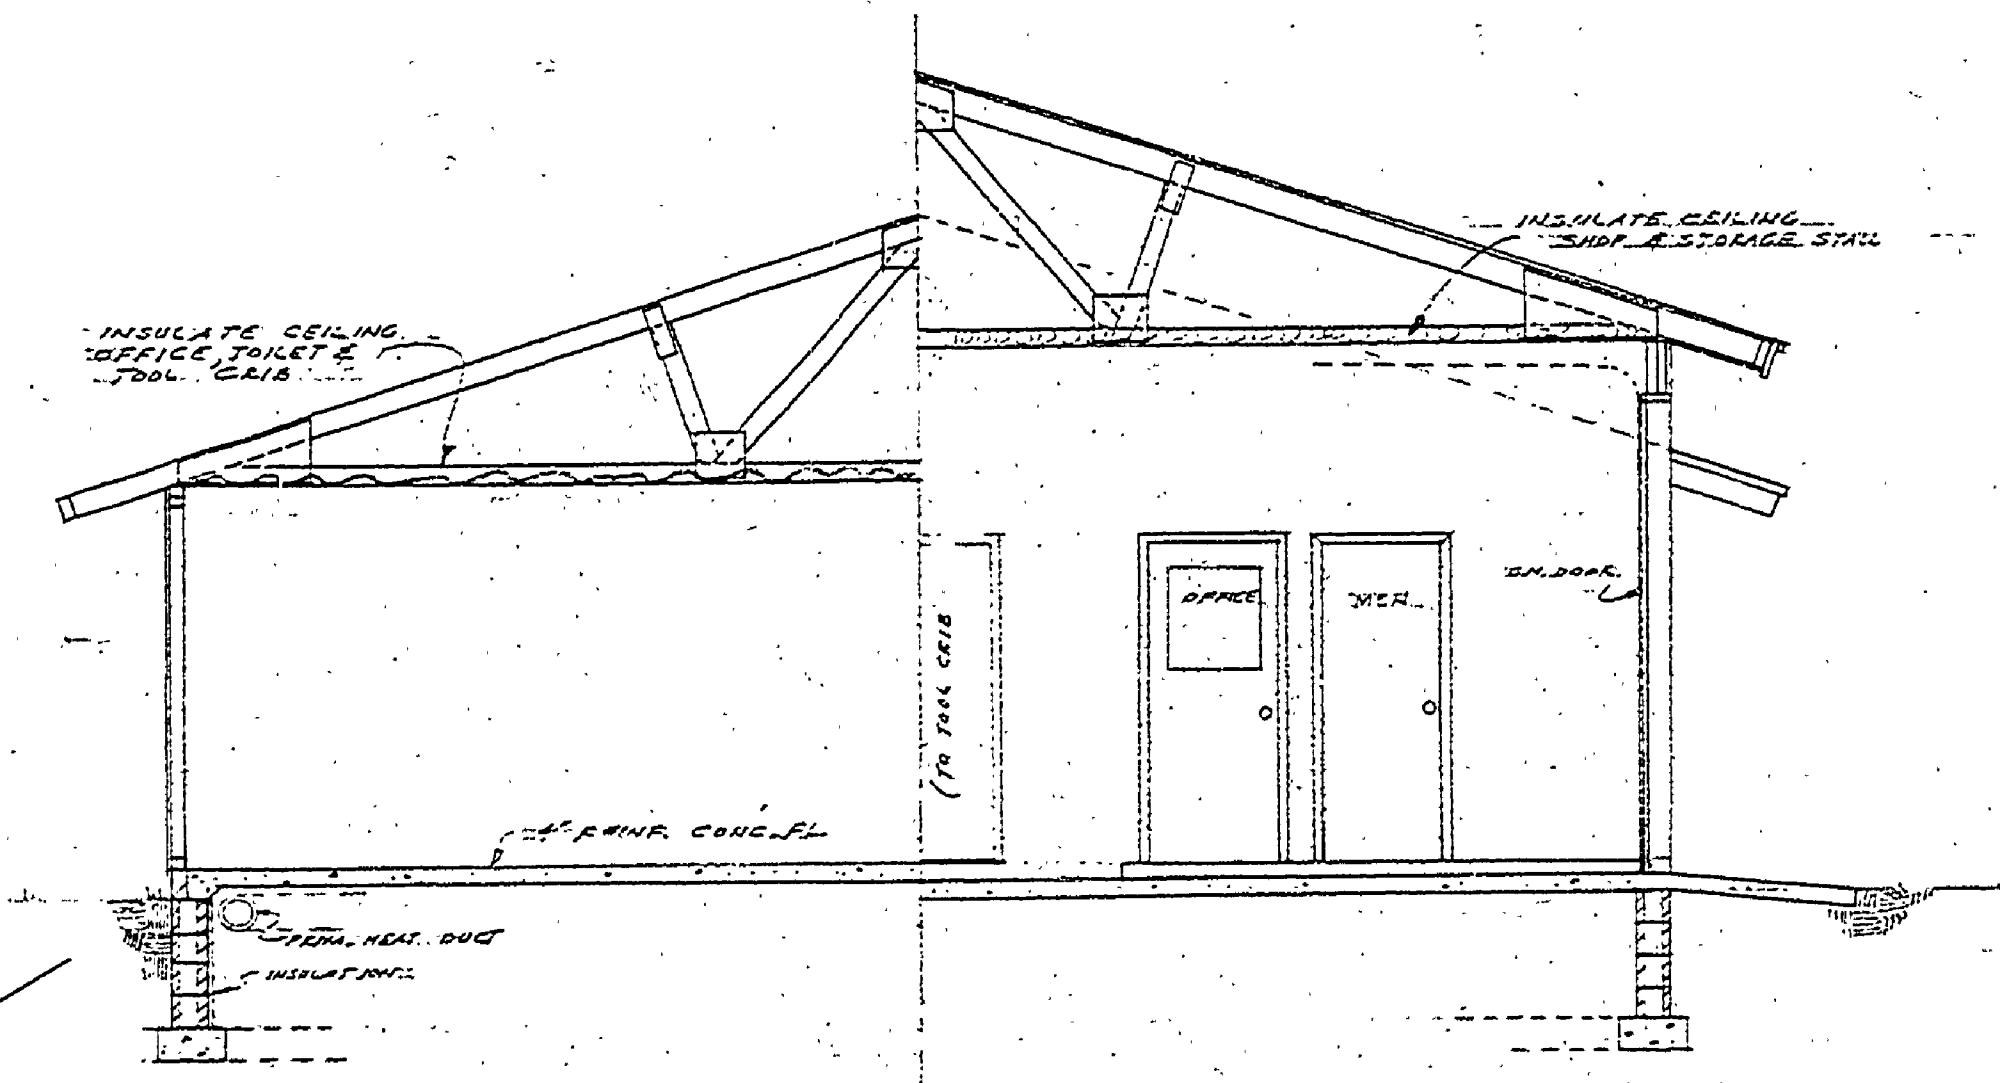


SECTION "A-A"  
SCALE 1/4"=1'-0"

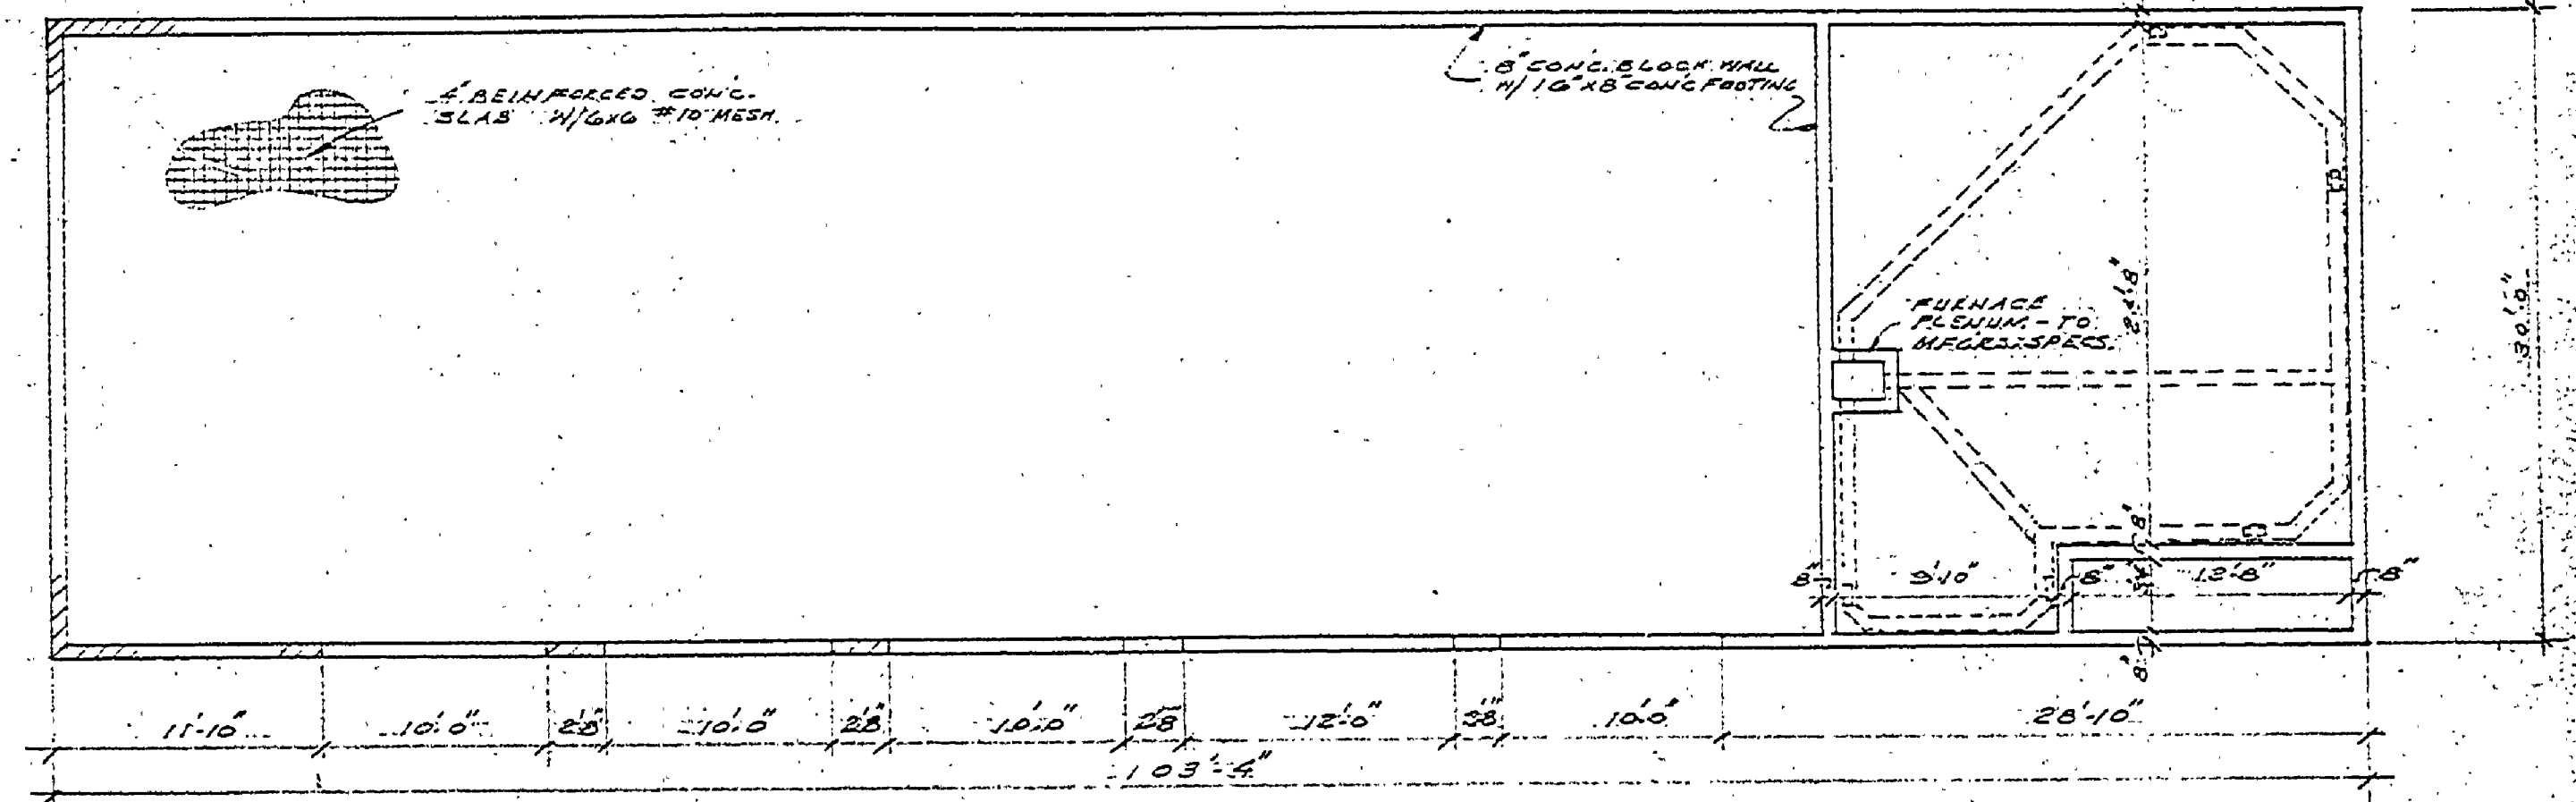

FOUNDATION PLAN  
SCALE 1/8"=1'-0"

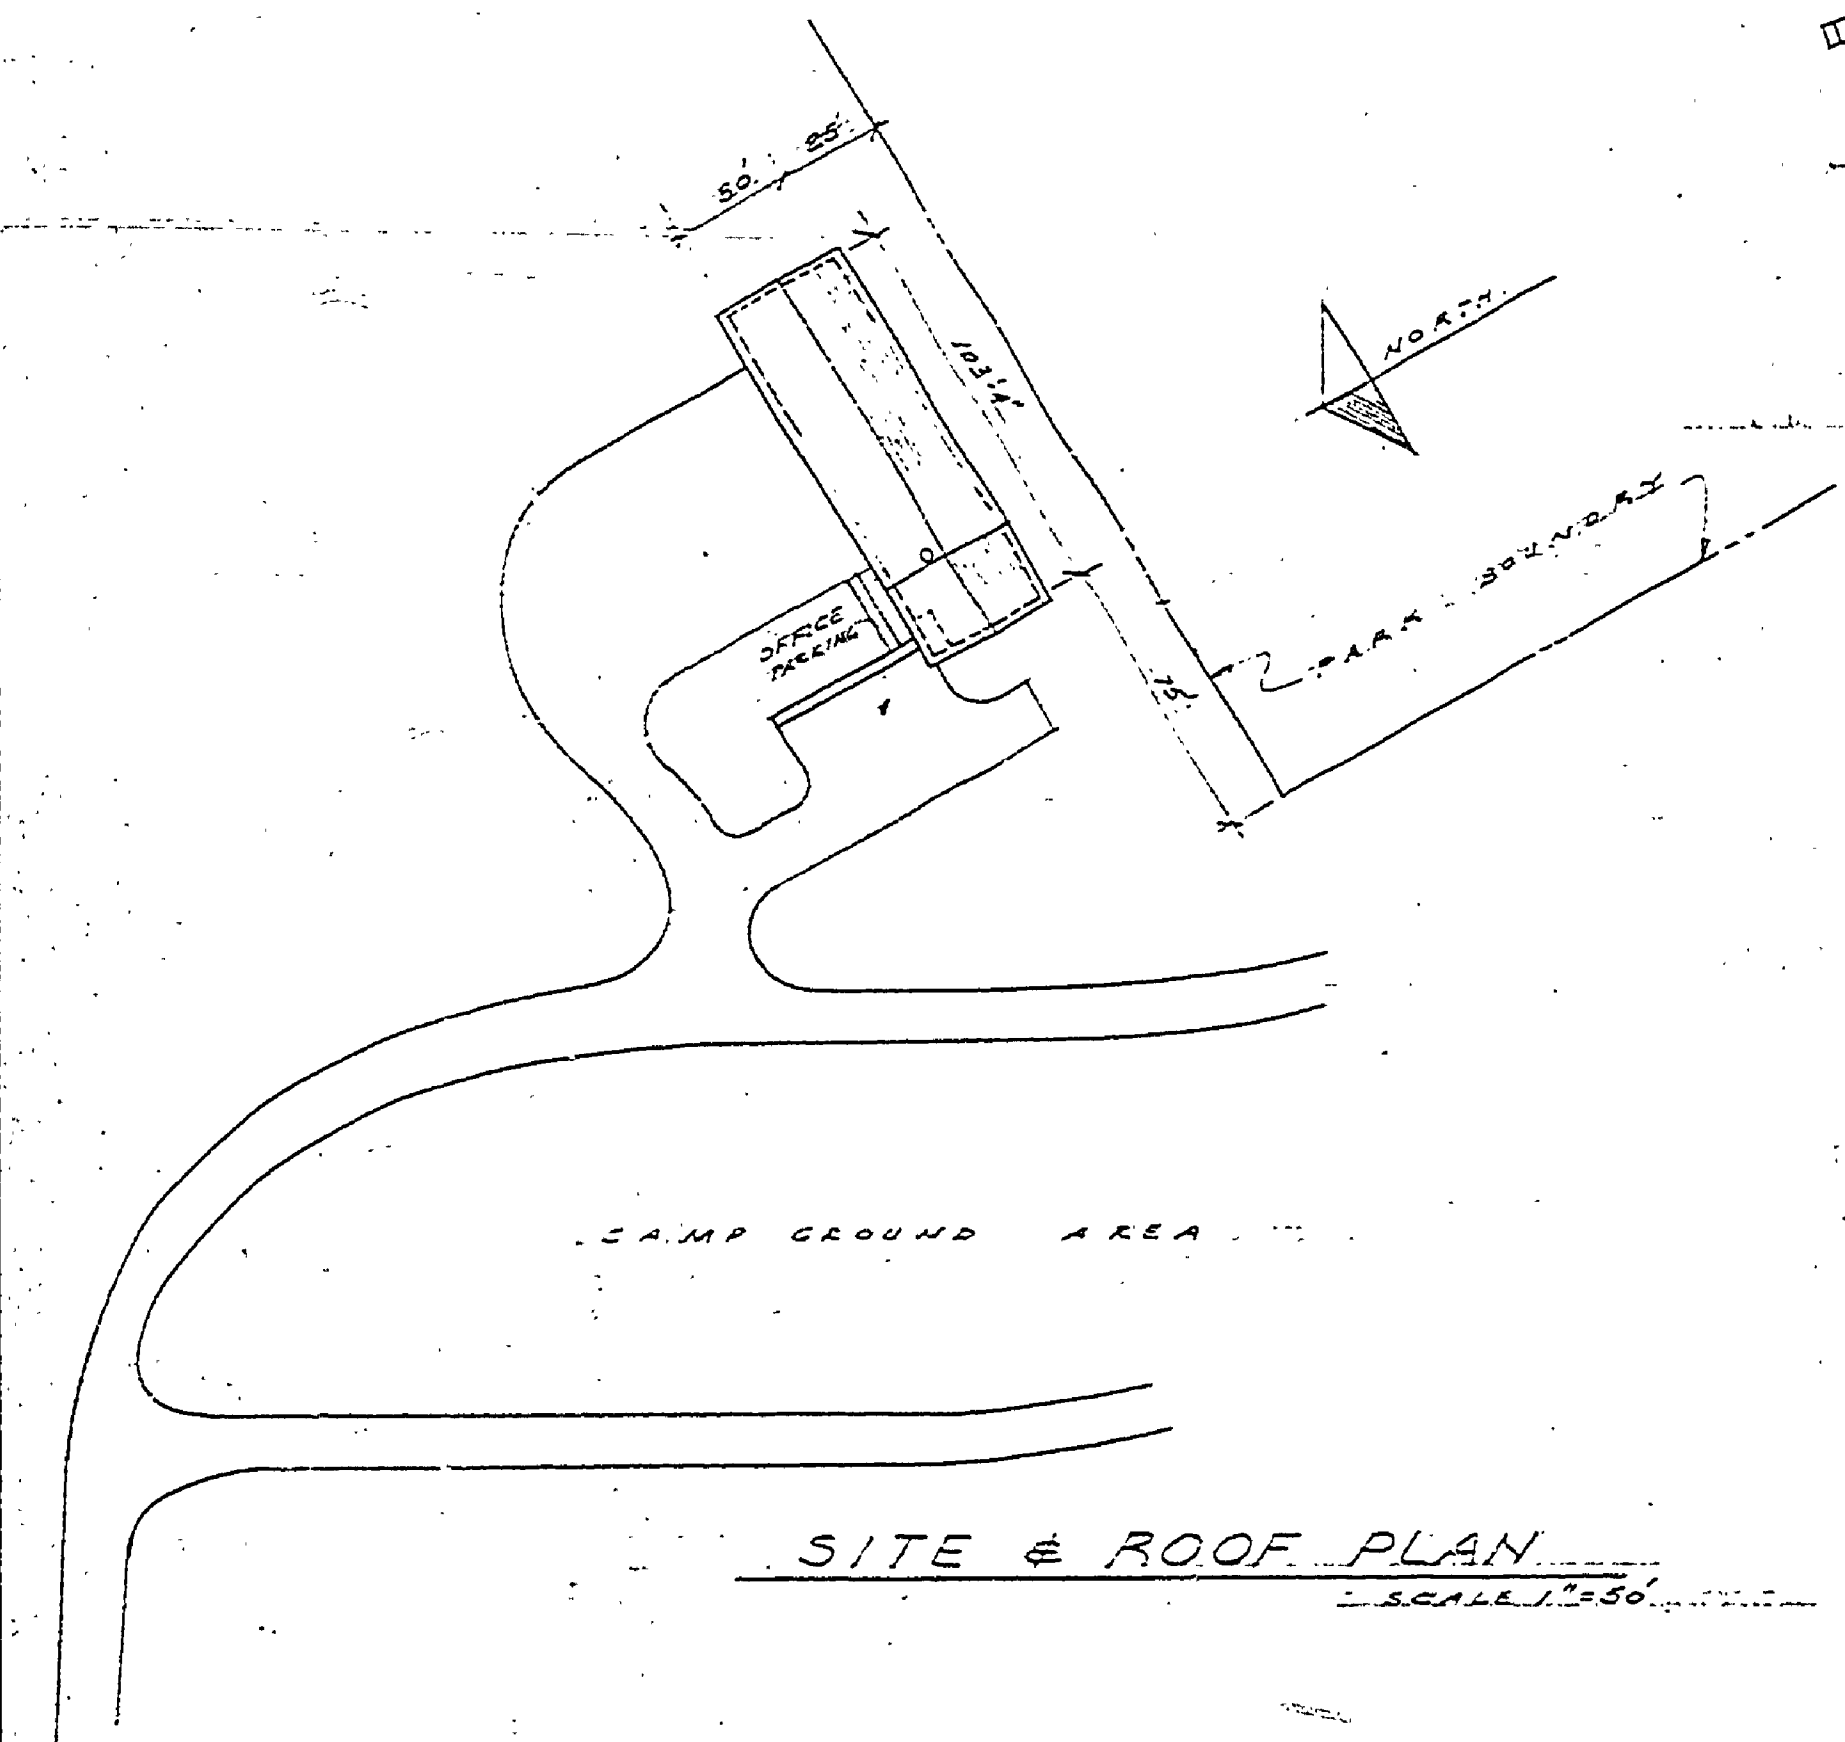


SITE & ROOF PLAN  
SCALE 1/8"=1'-0"

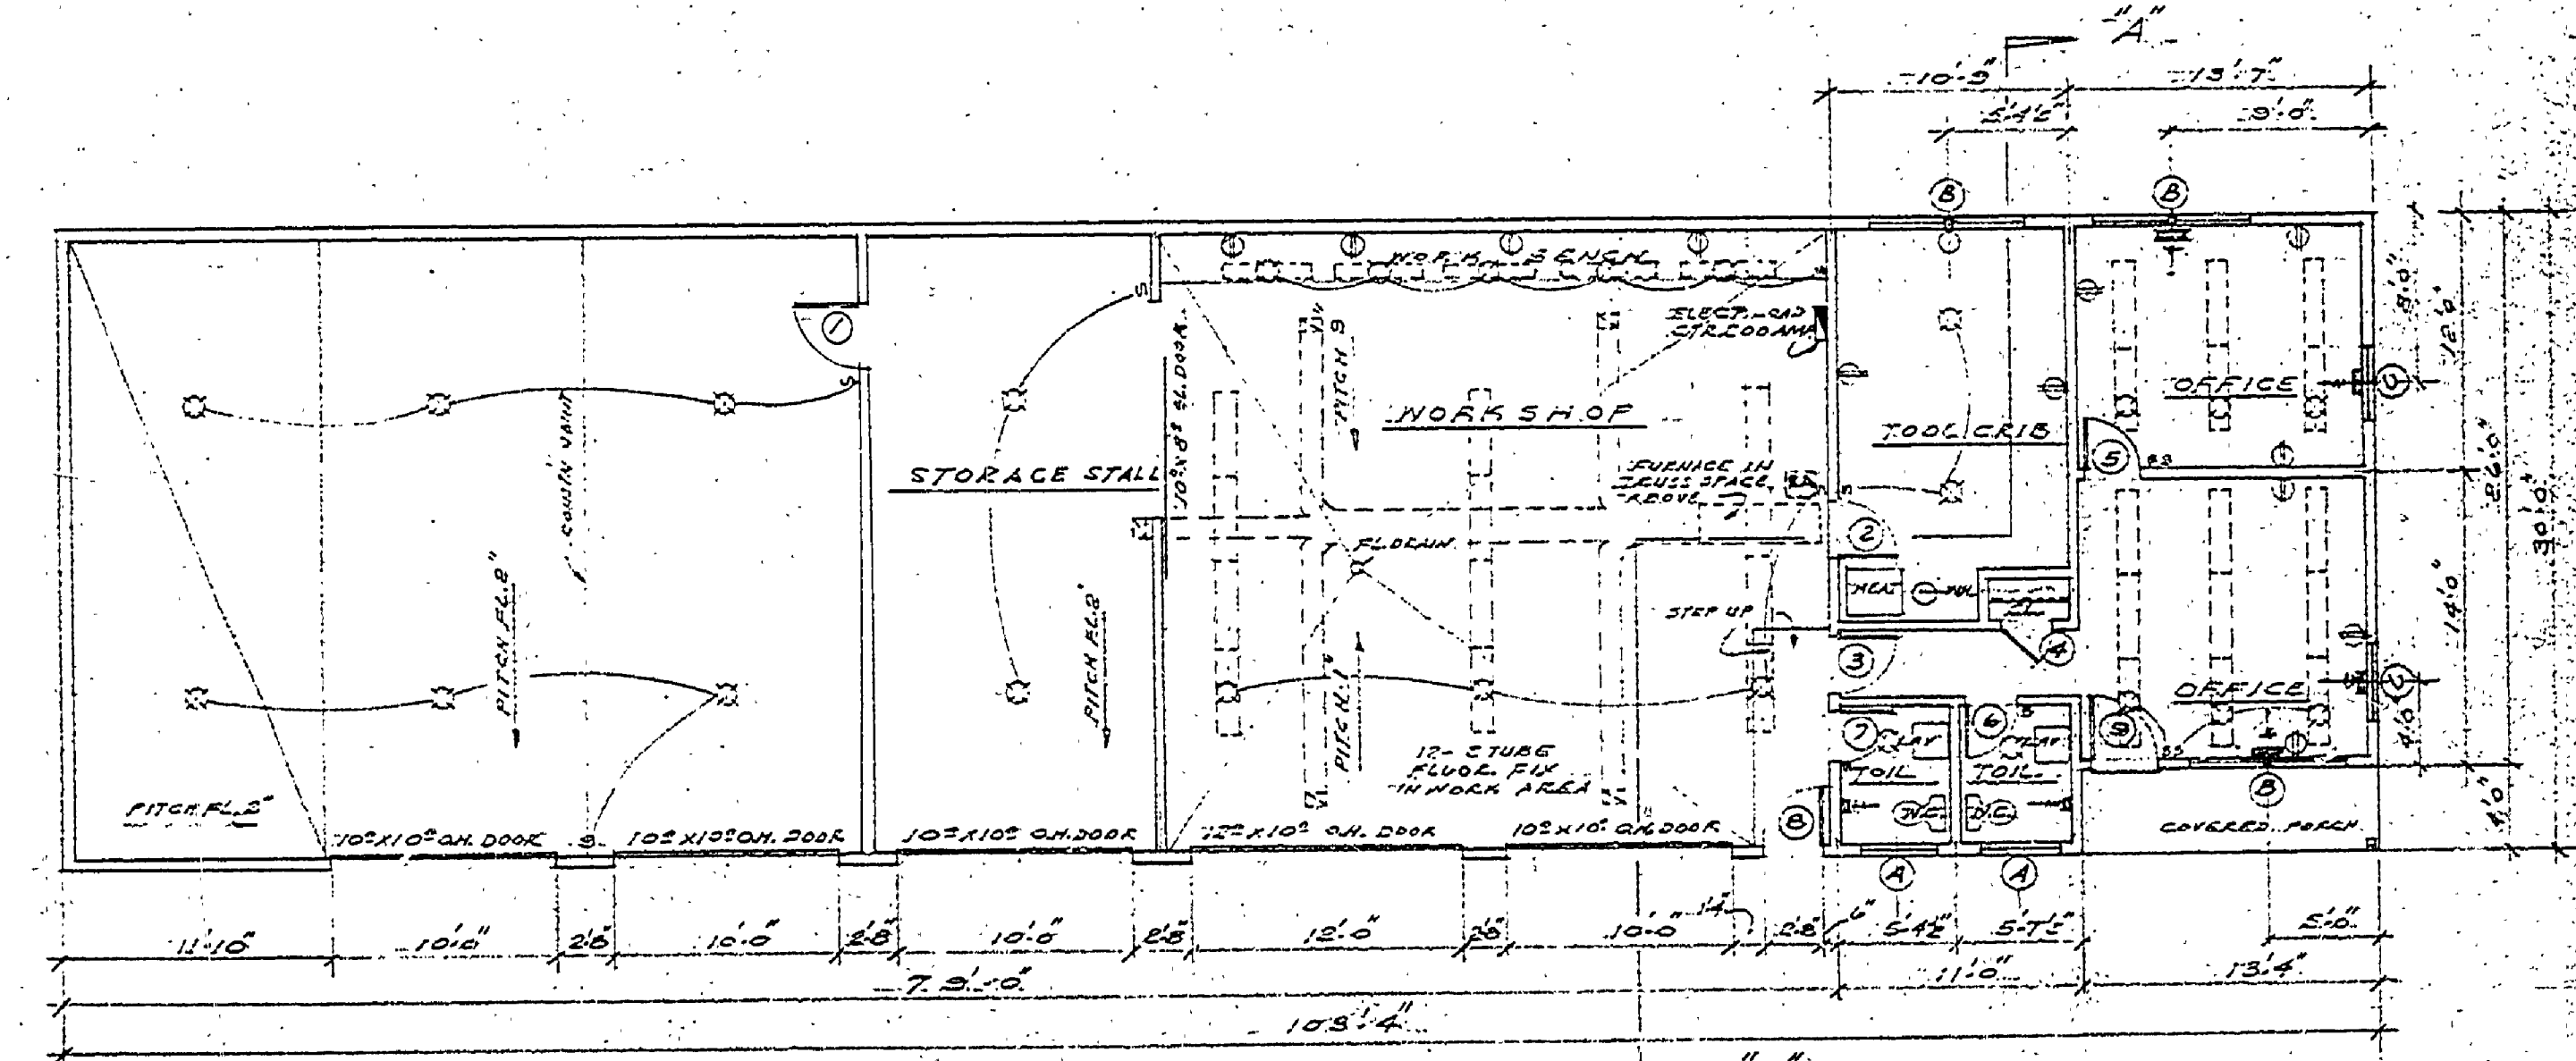

FLOOR PLAN  
SCALE 1/8"=1'-0"

DOOR SCHEDULE

MARK	TYPE	SIZE	MAT.	REMARKS
1	A	36x60	WA	
2	A	36x60	WA	
3	C	24x60	WA	
4	B	24x60	WA	
5	B	24x60	WA	
6	A	36x60	WA	EXTERIOR
7	A	36x60	WA	EXTERIOR

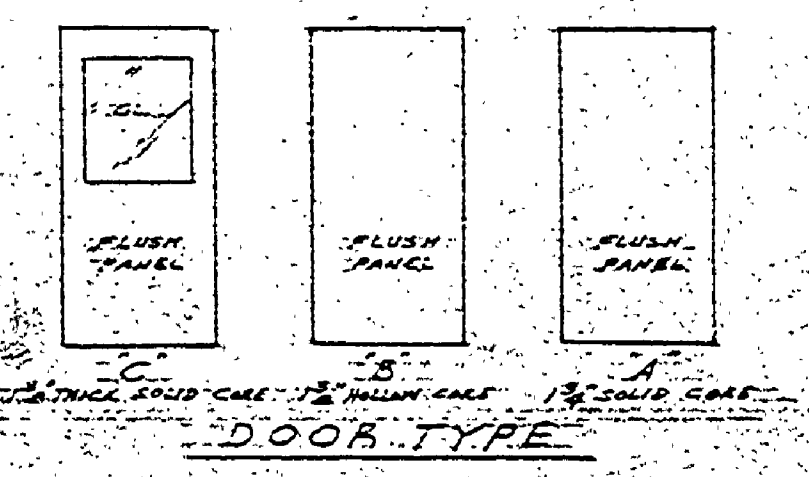

DOOR TYPE

WINDOW SCHEDULE

MARK	UNIT	SIZE	REMARKS
A	36x48	36x48	SHADED GLAZING
B	36x48	36x48	
C	36x48	36x48	

CONSERVATION COMMISSION APPROVAL

BY: \_\_\_\_\_ DATE: \_\_\_\_\_

DESIGN  
RECOMMENDED BY: *V. J. C.* DATE: 1-20-65

FOR APPROVAL: \_\_\_\_\_ DATE: \_\_\_\_\_

RECOMMENDED BY: *E. J. P.* DATE: 1-20-65

FOR APPROVAL: \_\_\_\_\_ DATE: \_\_\_\_\_

SECTION APPROVAL  
BY: \_\_\_\_\_ DATE: 1/15/65

MICHIGAN  
DEPARTMENT OF CONSERVATION  
APPROVED BY: *J. M. M.* DATE: 5-24-65

PROJECT NUMBER: \_\_\_\_\_ SHEET: \_\_\_\_\_