
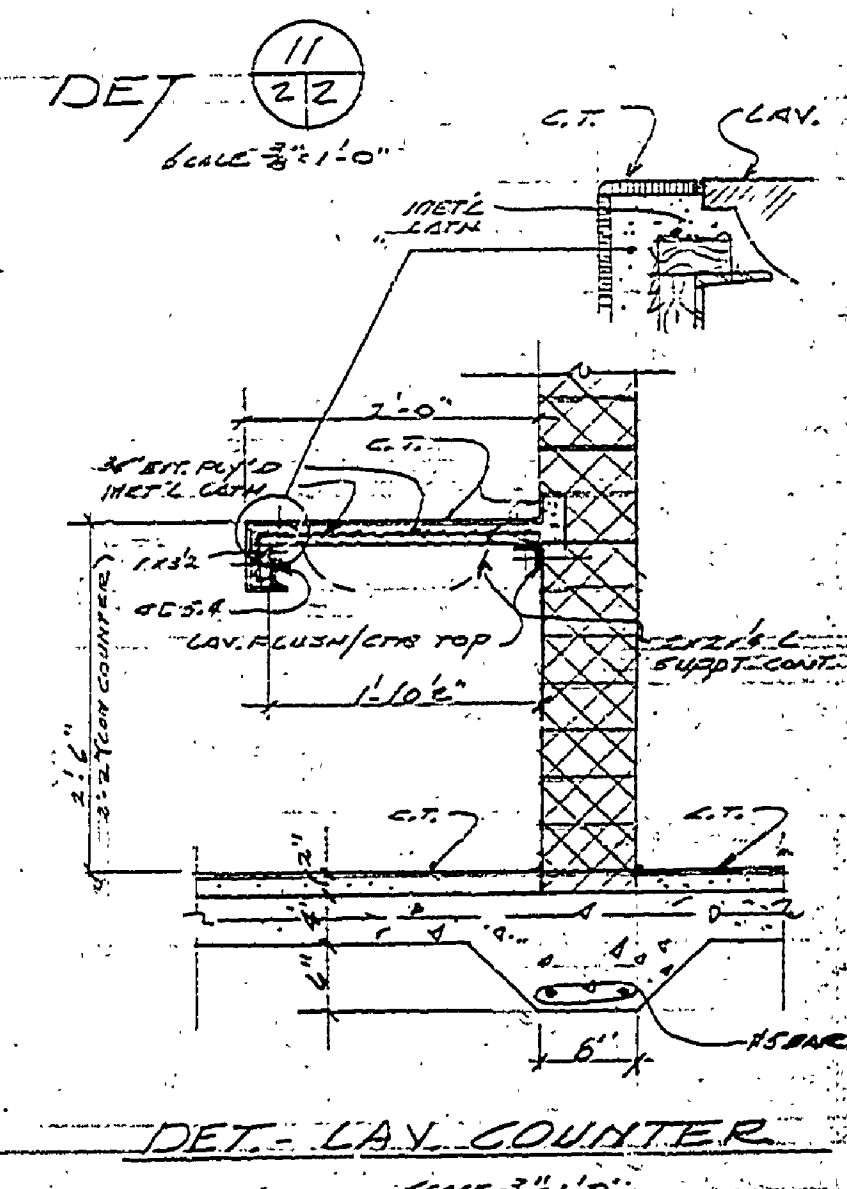
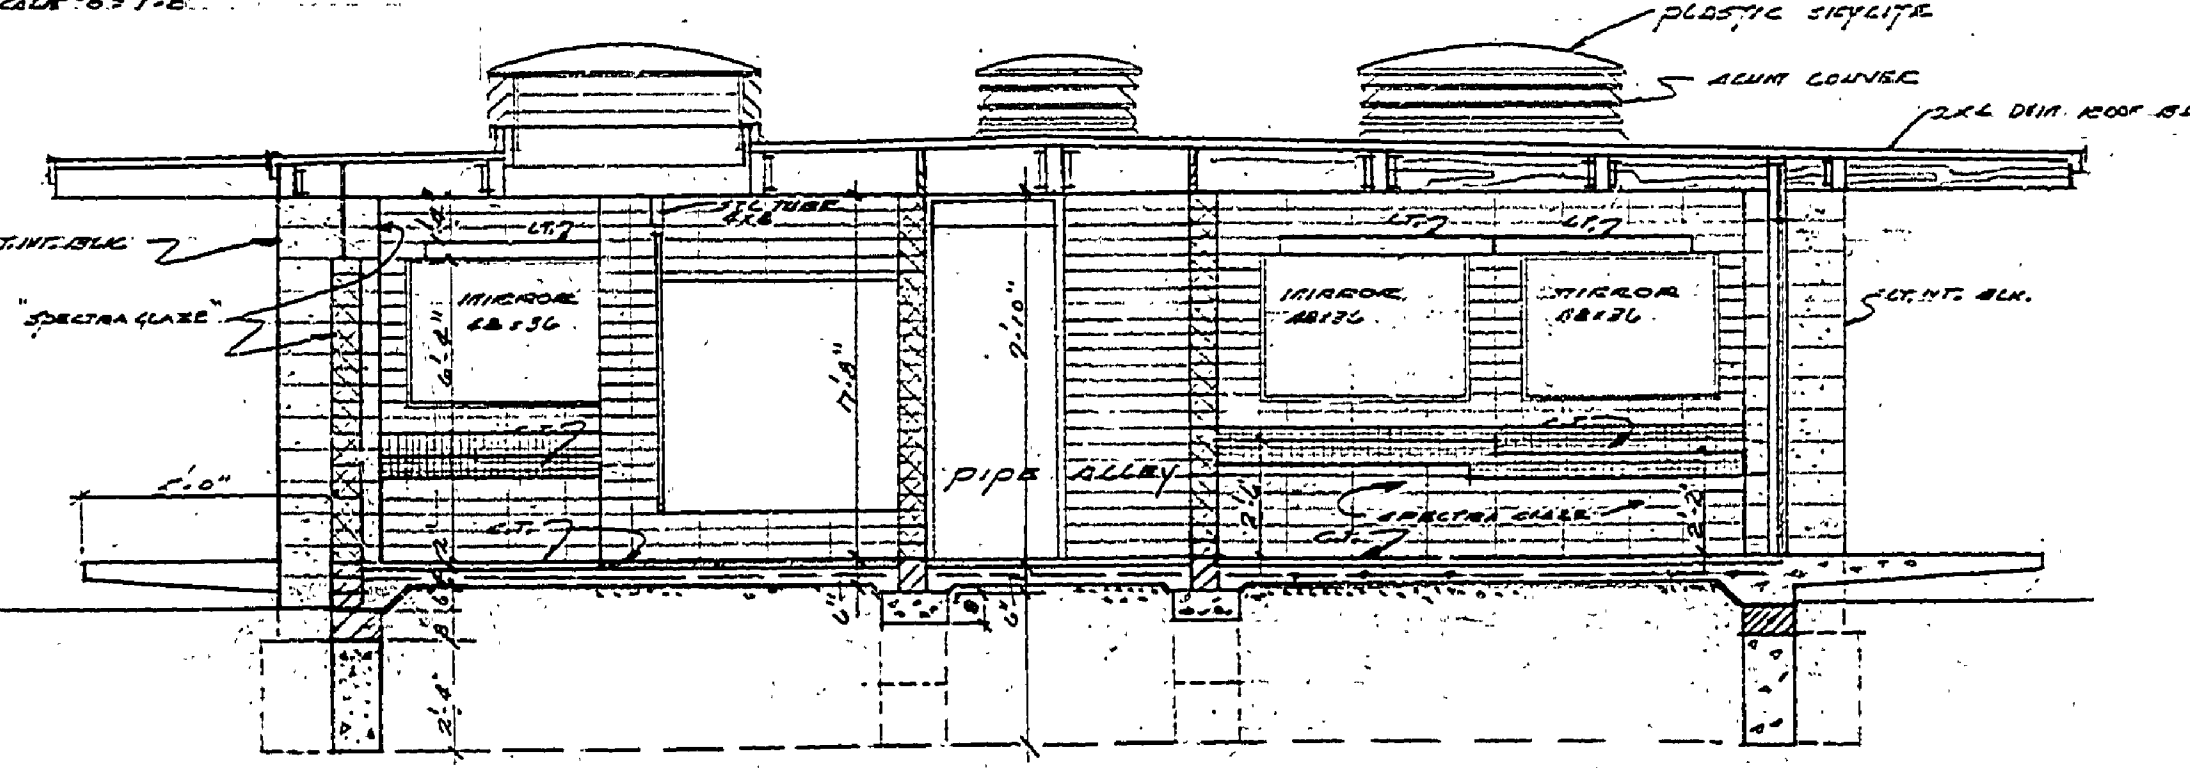
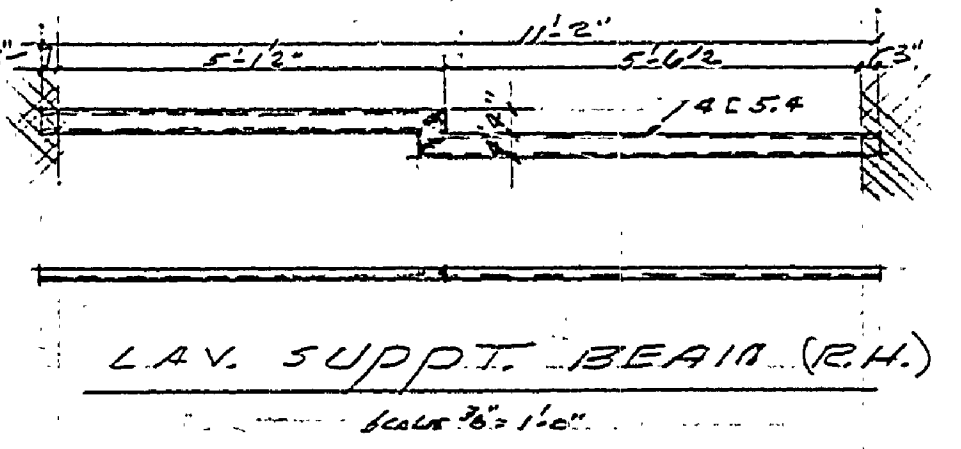
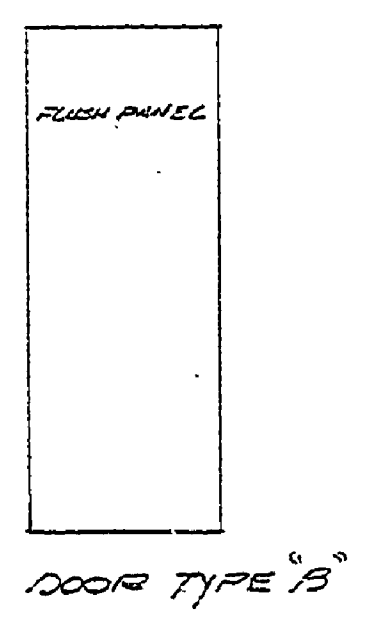
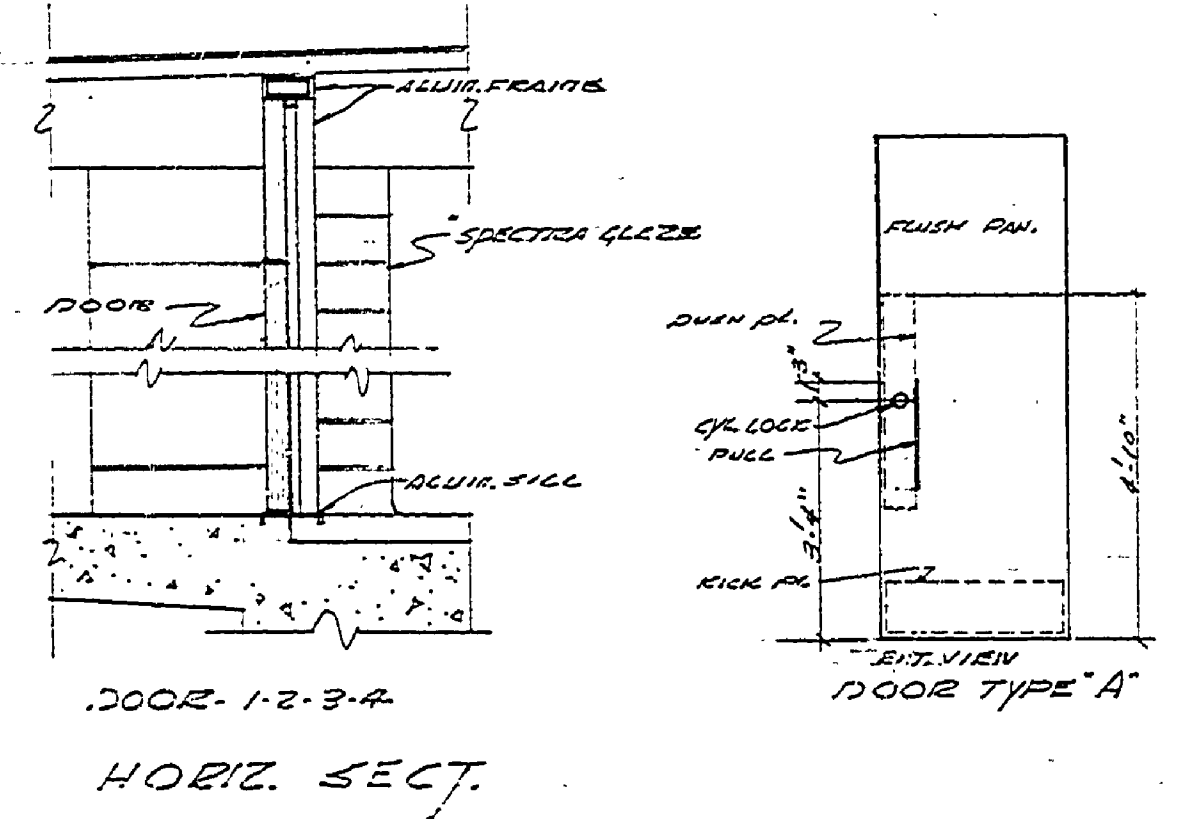
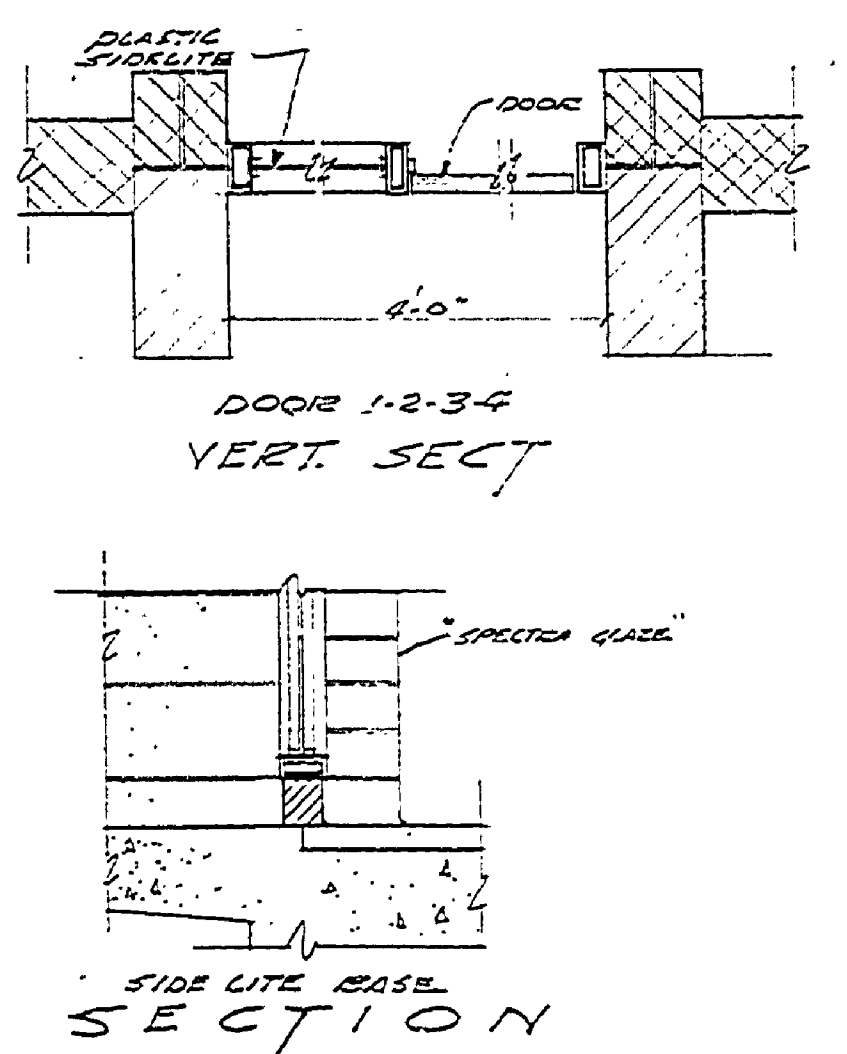
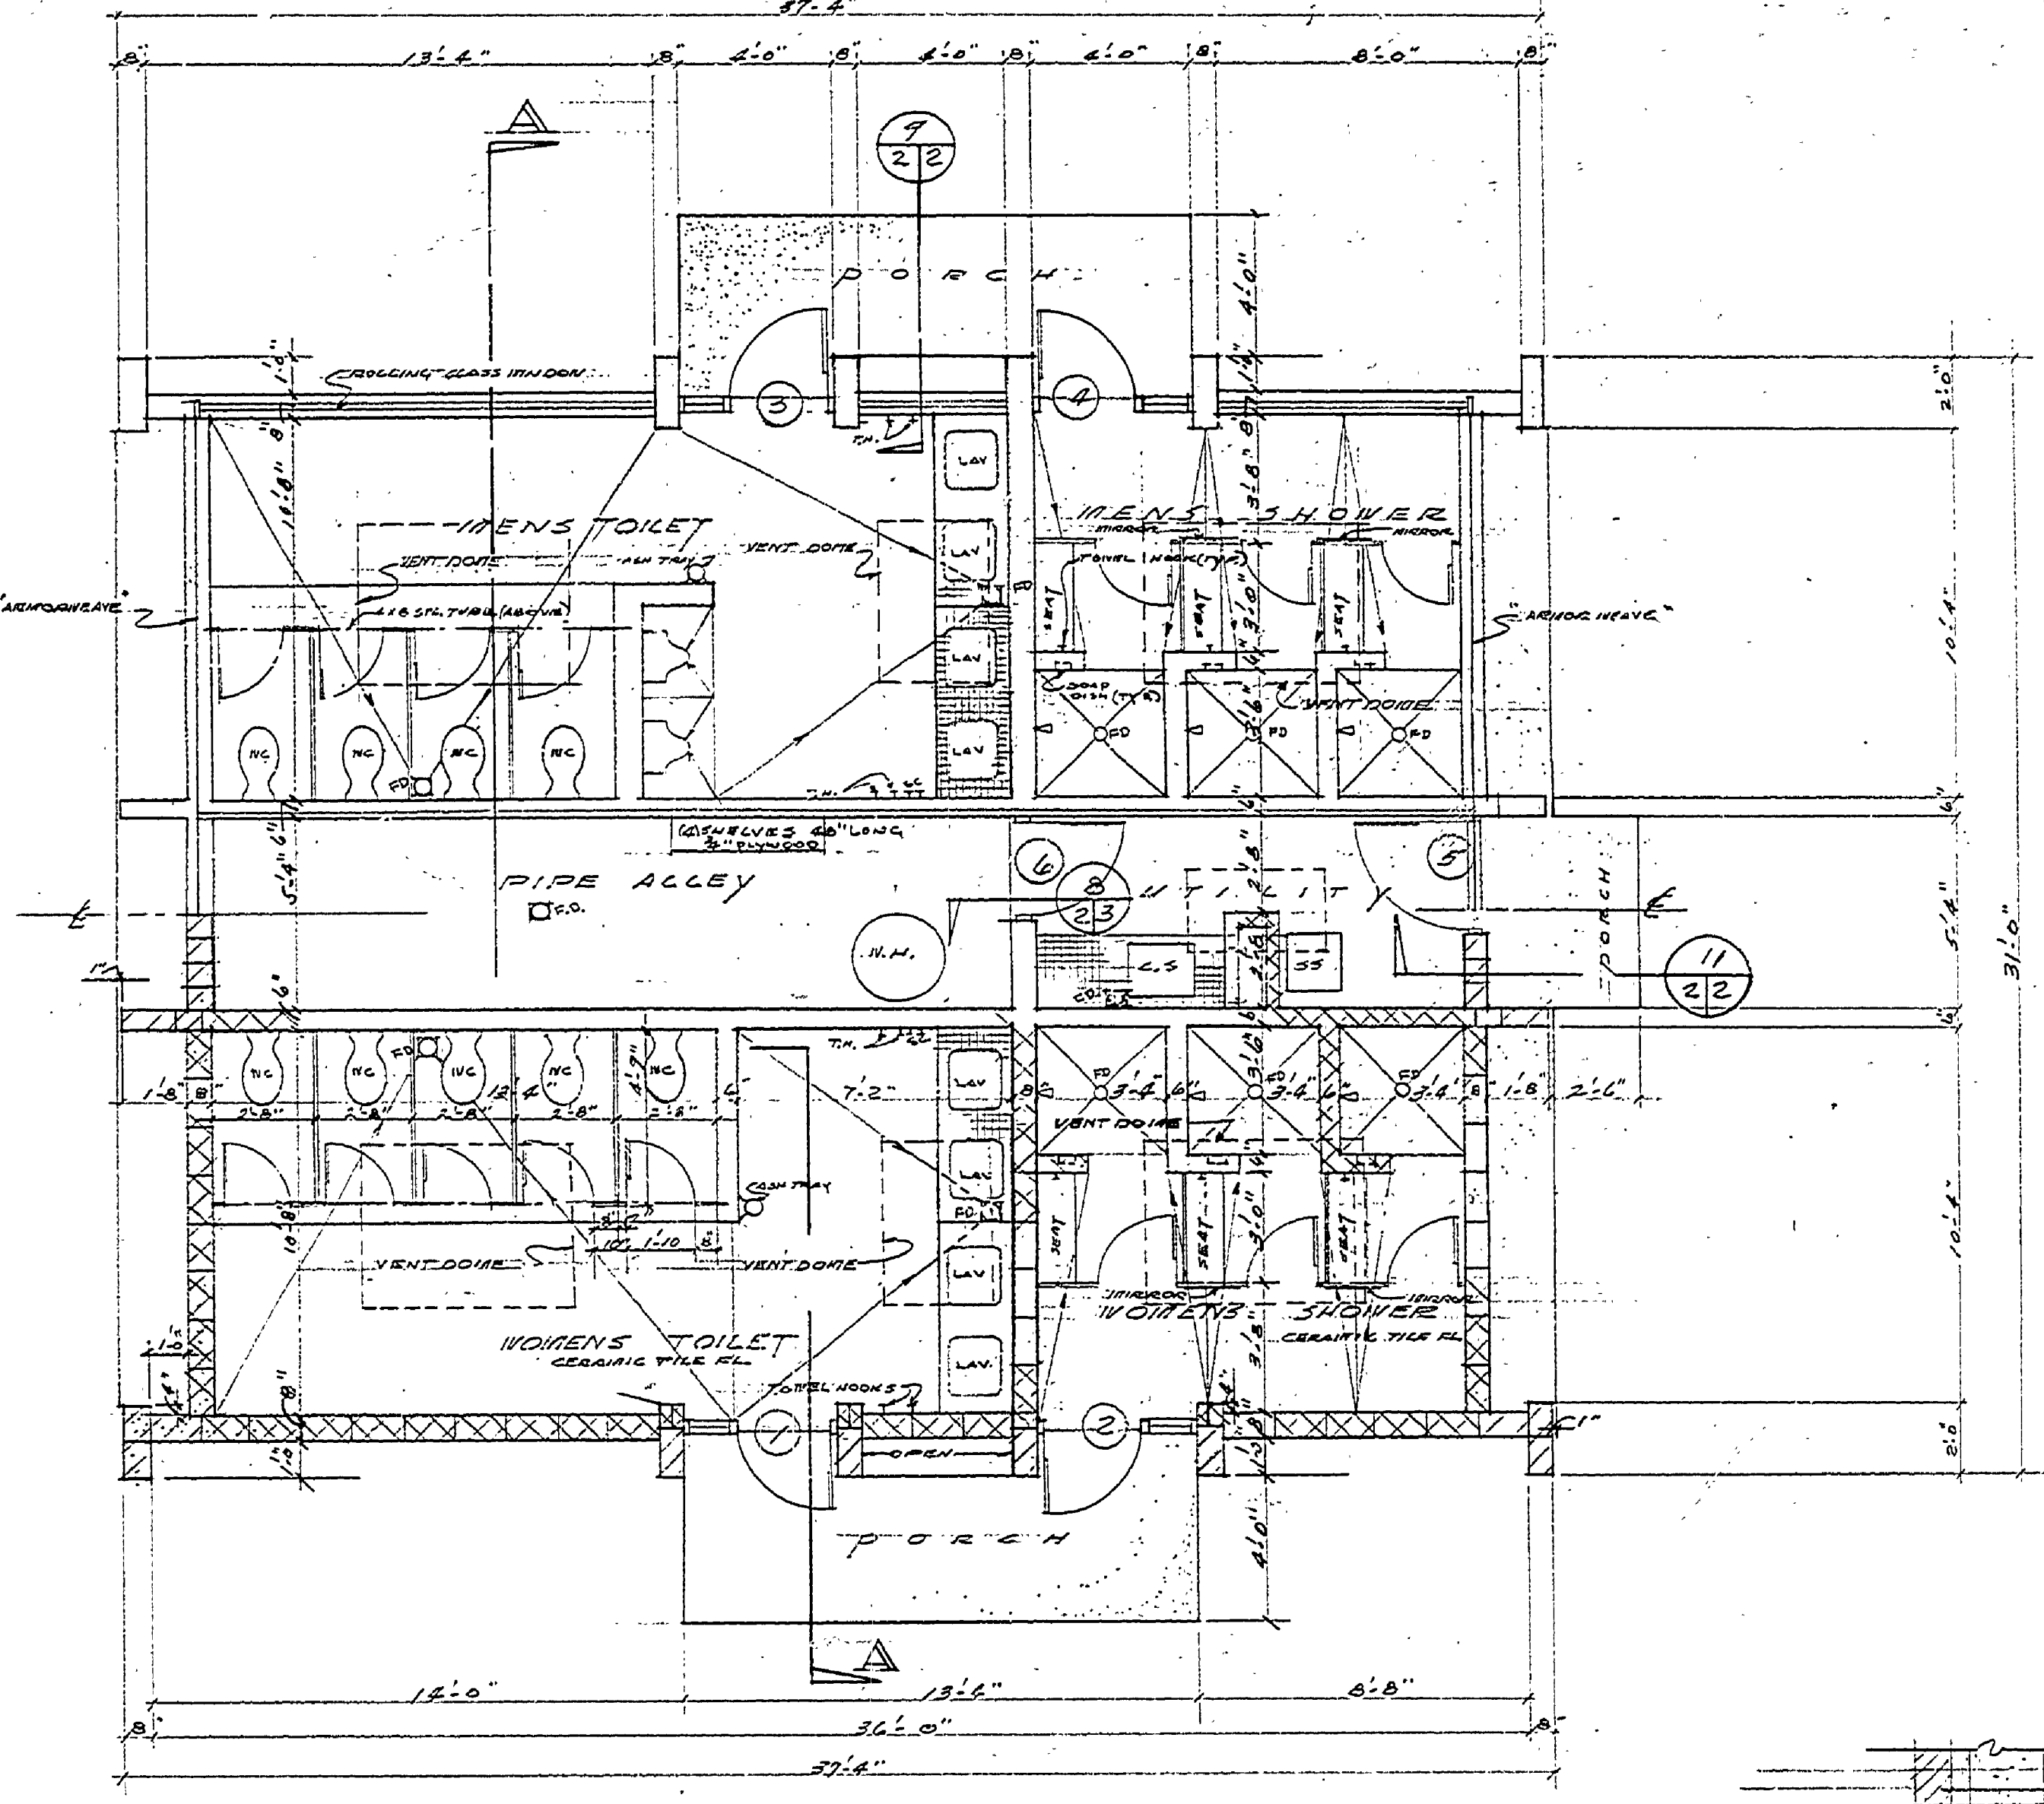


DATE BY									
REVISIONS	4	5	6						
DATE NO.	1	2	3						
DATE BY									
APPROVED									
REVIEWED									
DATE									
DESIGNED BY									
DRAWN BY									
CHECKED BY									

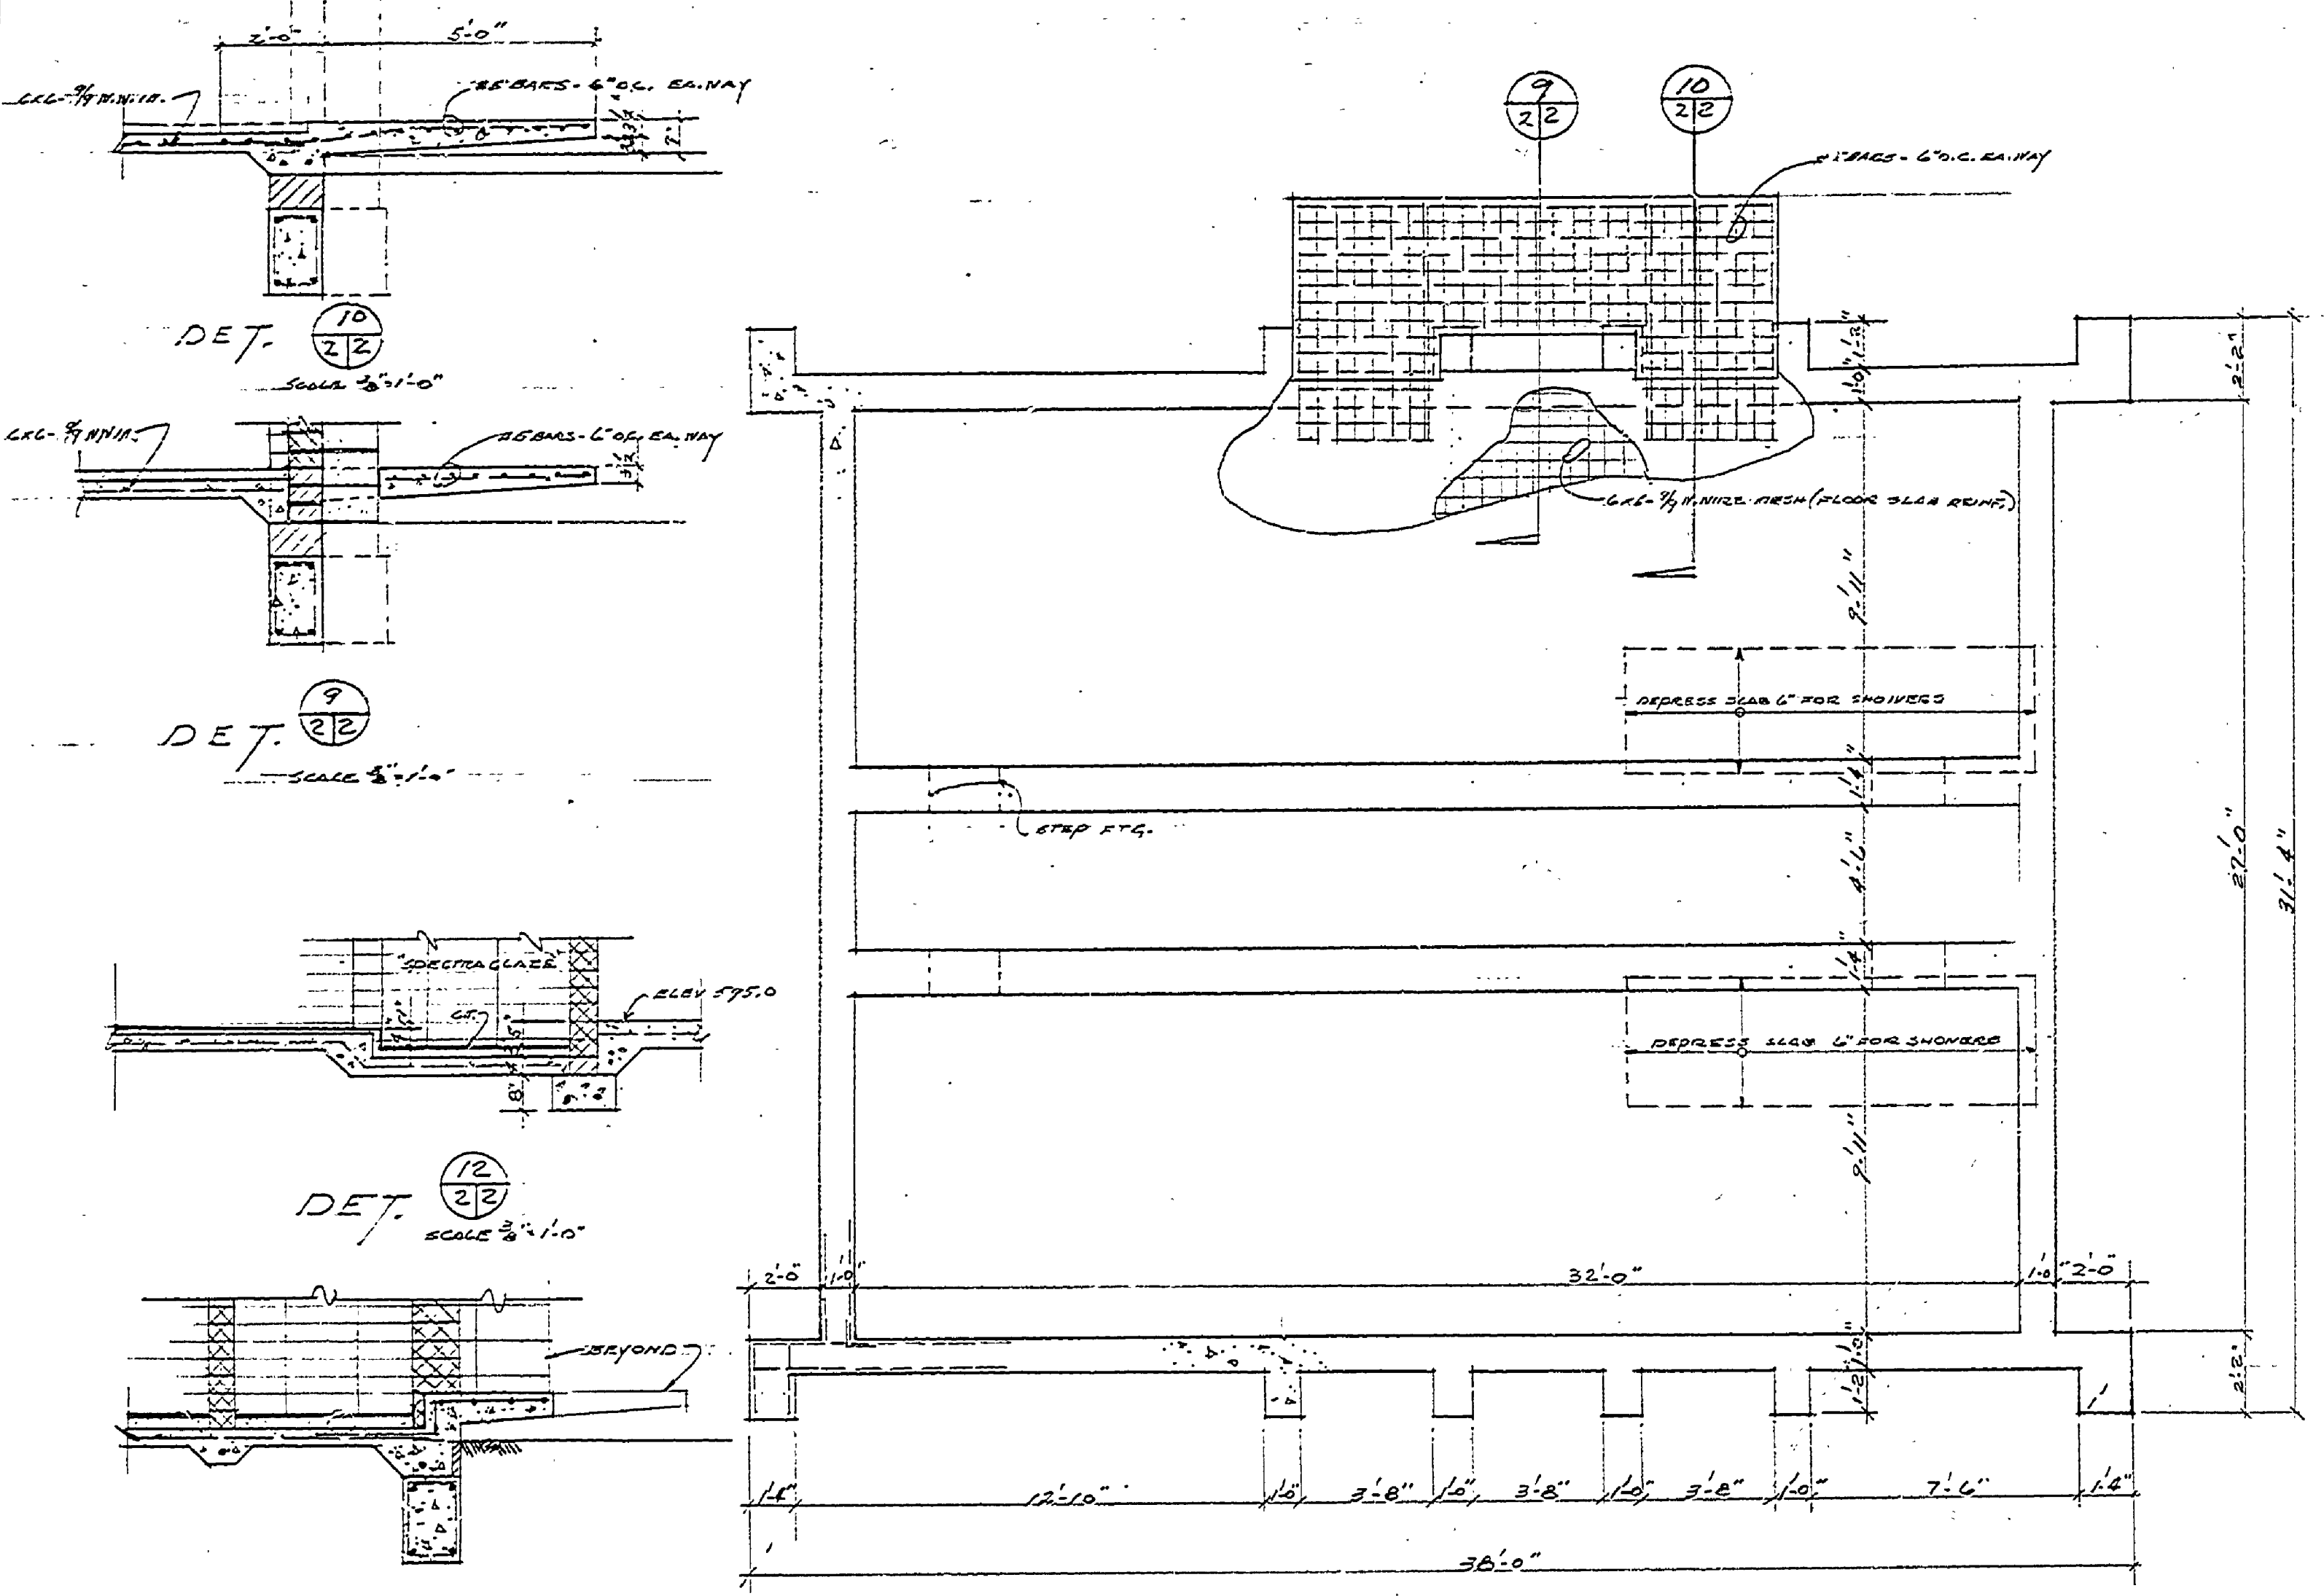


ROOM FINISH SCHEDULE

ROOM DESIGNATION	FLOOR FINISH	WALLS	CEILING	REMARKS
WOMEN'S SHOWER	CONCRETE	CONCRETE	CONCRETE	
MEN'S SHOWER	CONCRETE	CONCRETE	CONCRETE	
WOMEN'S TOILET	CONCRETE	CONCRETE	CONCRETE	
MEN'S TOILET	CONCRETE	CONCRETE	CONCRETE	
TOILET RIN.	CONCRETE	CONCRETE	CONCRETE	
PIPE ALLEY	CONCRETE	CONCRETE	CONCRETE	

DOOR SCHEDULE

DOOR NO.	DOOR TYPE	DOOR SIZE	FRAME	REMARKS
1	A	2'-0" x 7'-0"	WOOD ALUM.	INDEPENDENT UNIT
2	A	2'-0" x 7'-0"	WOOD ALUM.	
3	A	2'-0" x 7'-0"	WOOD ALUM.	
4	A	2'-0" x 7'-0"	WOOD ALUM.	
5	A	3'-0" x 7'-0"	WOOD ALUM.	
6	B	2'-0" x 7'-0"	WOOD	

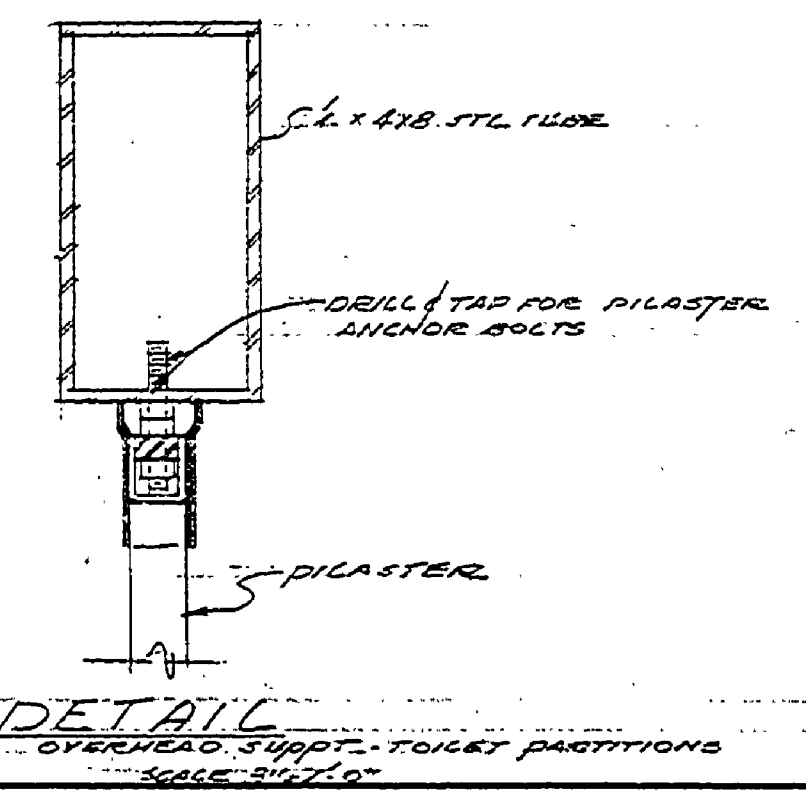

SECTION AA  
SCALE 1/4" = 1'-0"

MICHIGAN DEPARTMENT OF CONSERVATION PARKS AND RECREATION DIVISION

TOILET-SHOWER BLDG  
MICHIGAN STATE PARK

SHEET NO. 2 OF 4  
PLAN NO. A-102