




SOUTHEAST ELEVATION
SC. 1/4" = 1'-0"

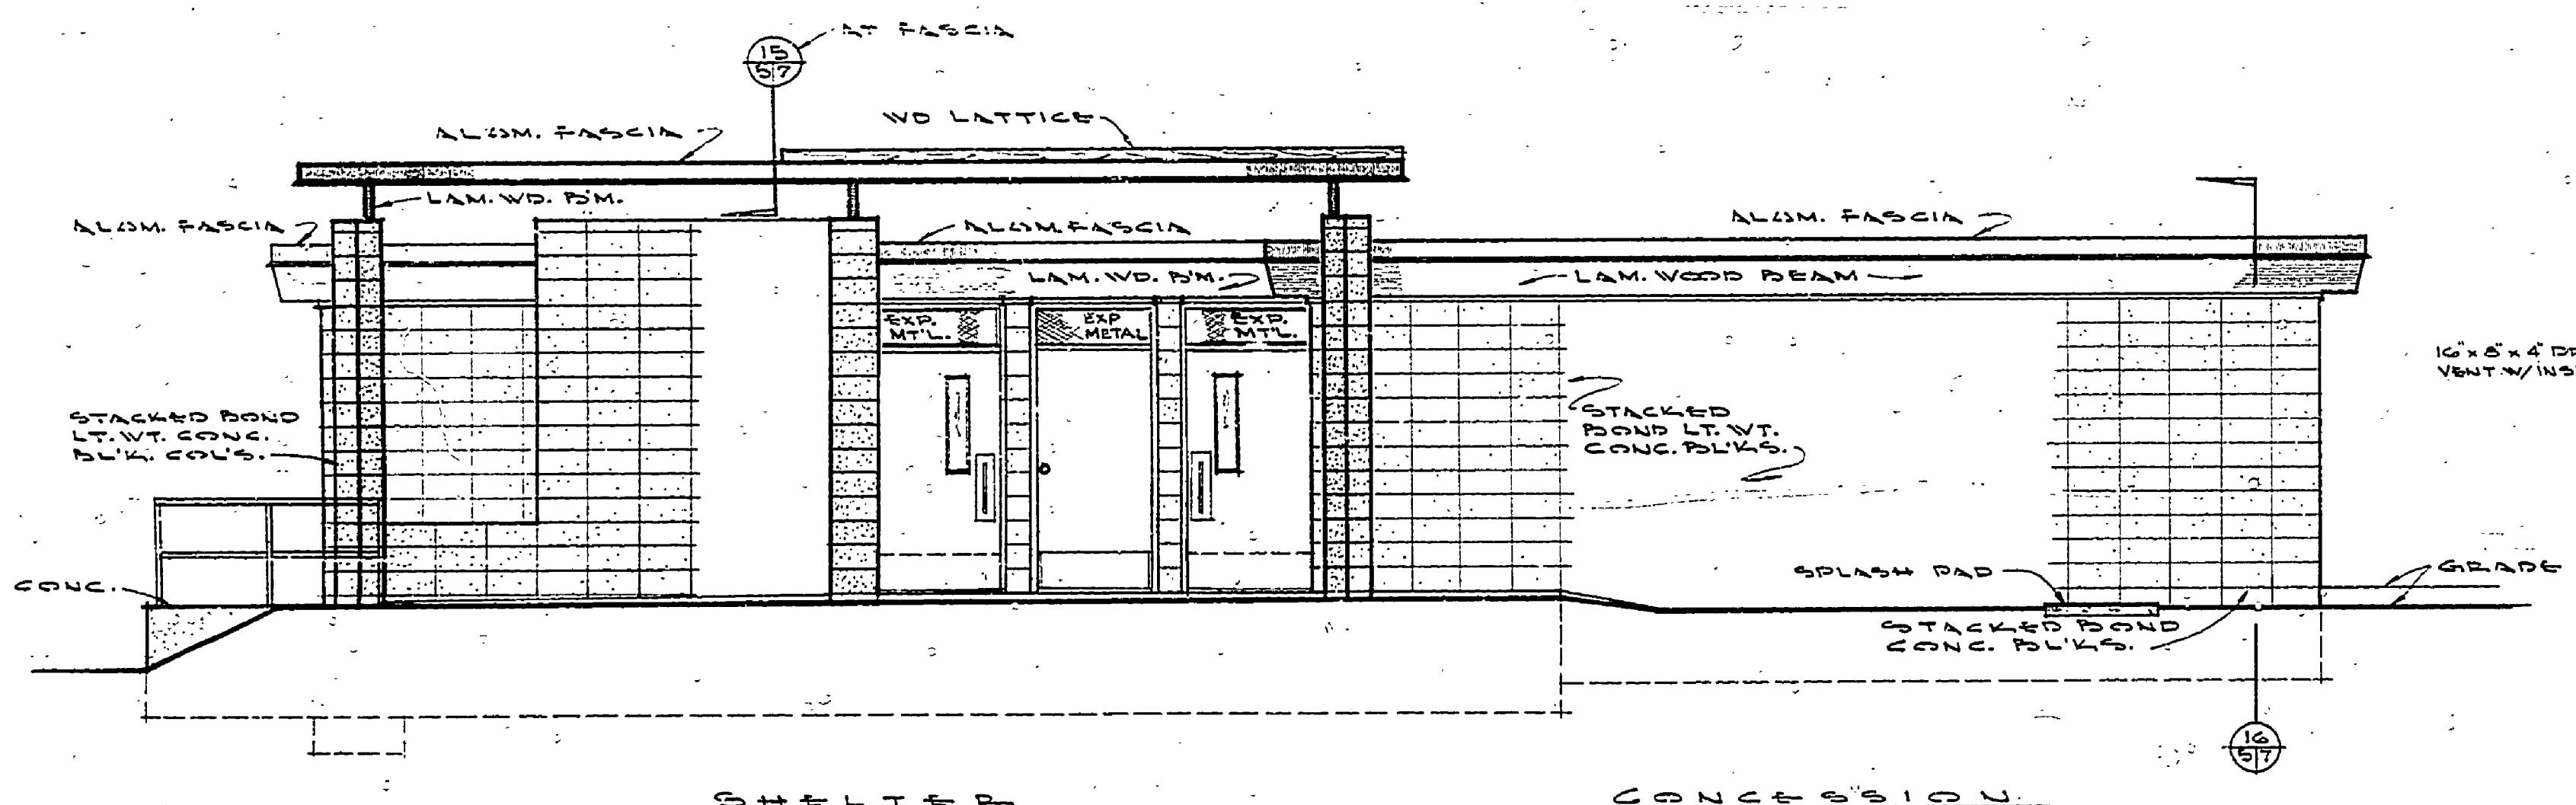

SOUTHWEST ELEVATION
SC. 1/4" = 1'-0"

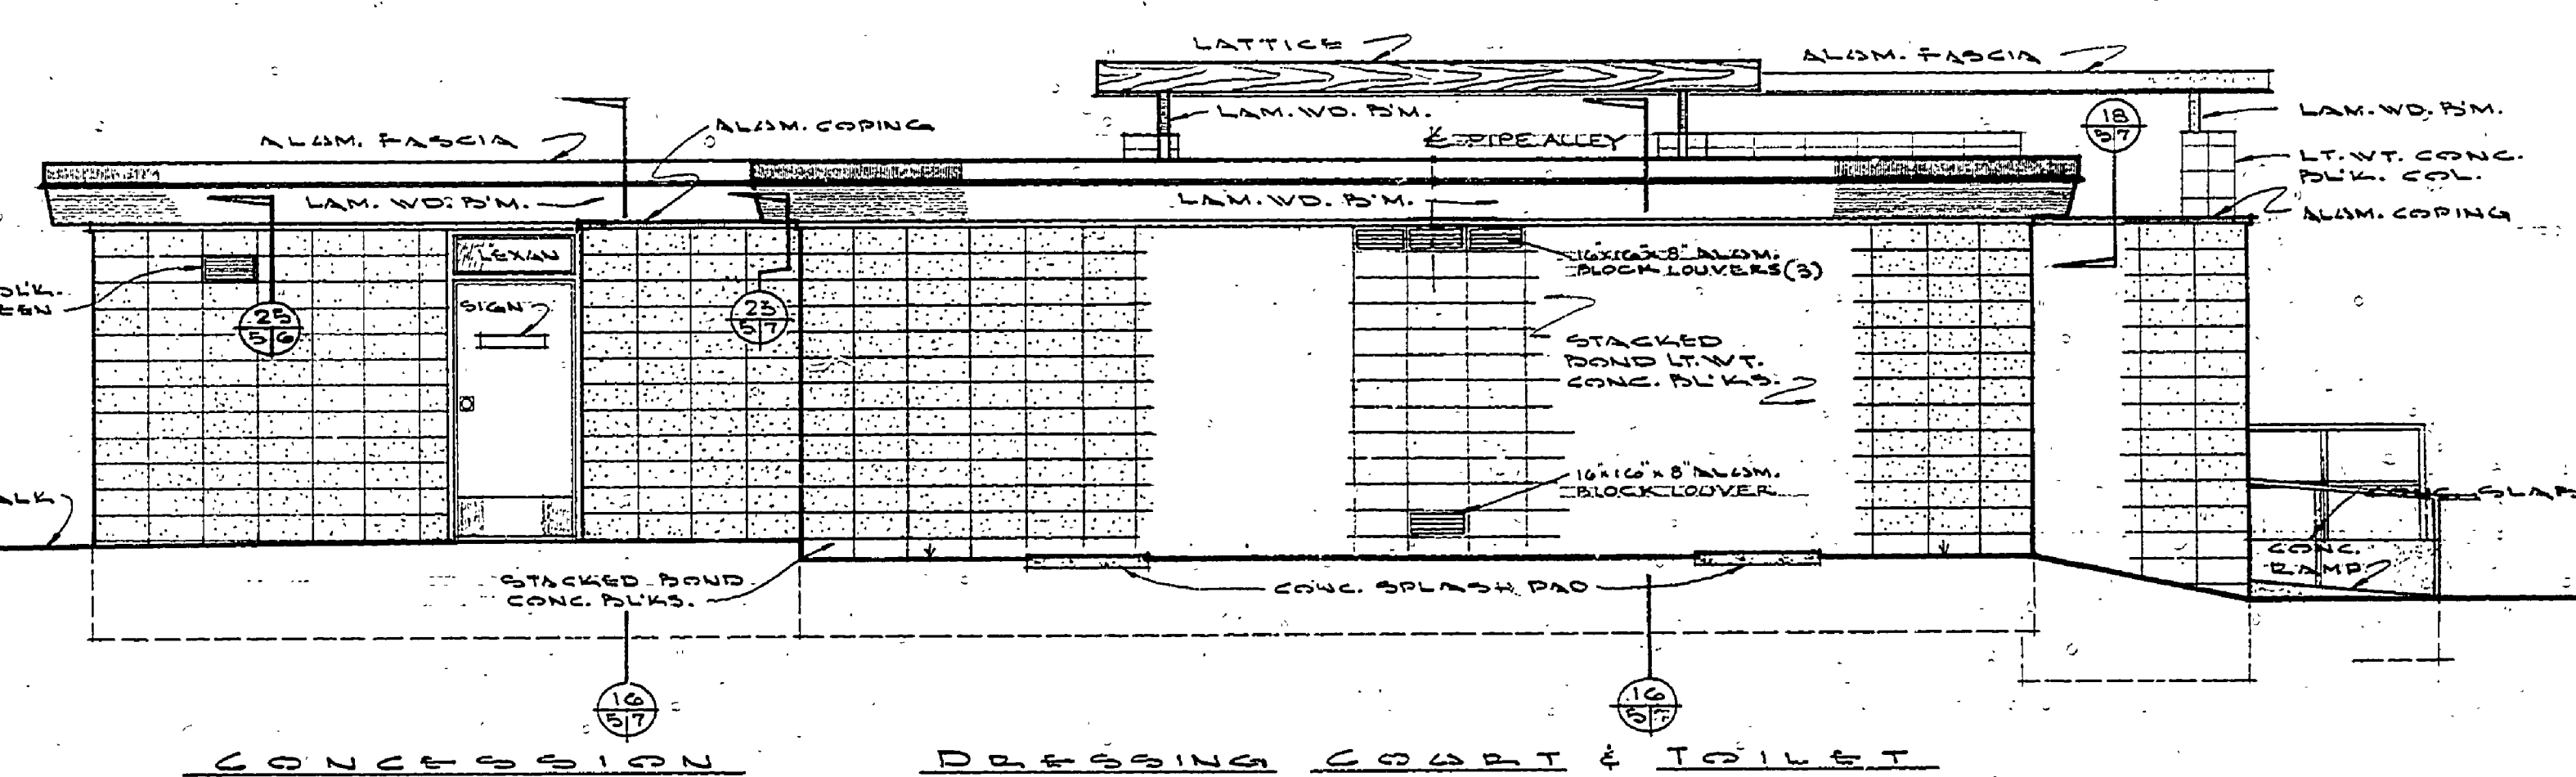

NORTHEAST ELEVATION
SC. 1/4" = 1'-0"

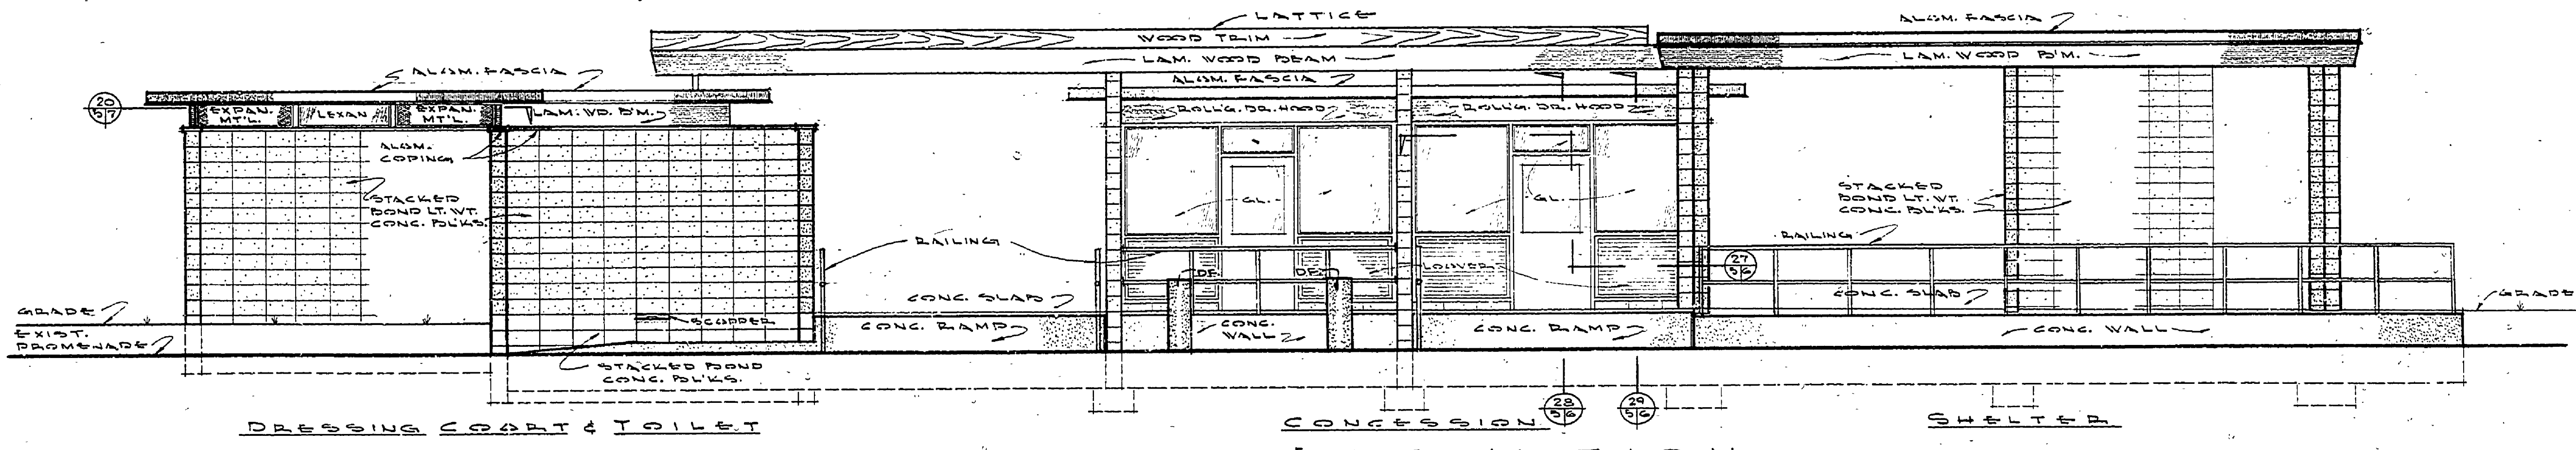

NORTHWEST ELEVATION
SC. 1/4" = 1'-0"

SURVEYED BY		DRAWN BY		NO. DATE BY		REVISIONS		NO. DATE BY		REVISIONS		MICHIGAN DEPARTMENT OF NATURAL RESOURCES		ELEVATIONS		AREA OR PARK		PROJECT NO. 24-1230	
DESIGNED BY		CHECKED BY		1.				3.				SHEET TITLE		MEADOW STATE PARK		SHEET 5 OF 10		PLAN NO. A-103	
DATE		DATE		2.				4.				PROJECT		BEACH HOUSE					