
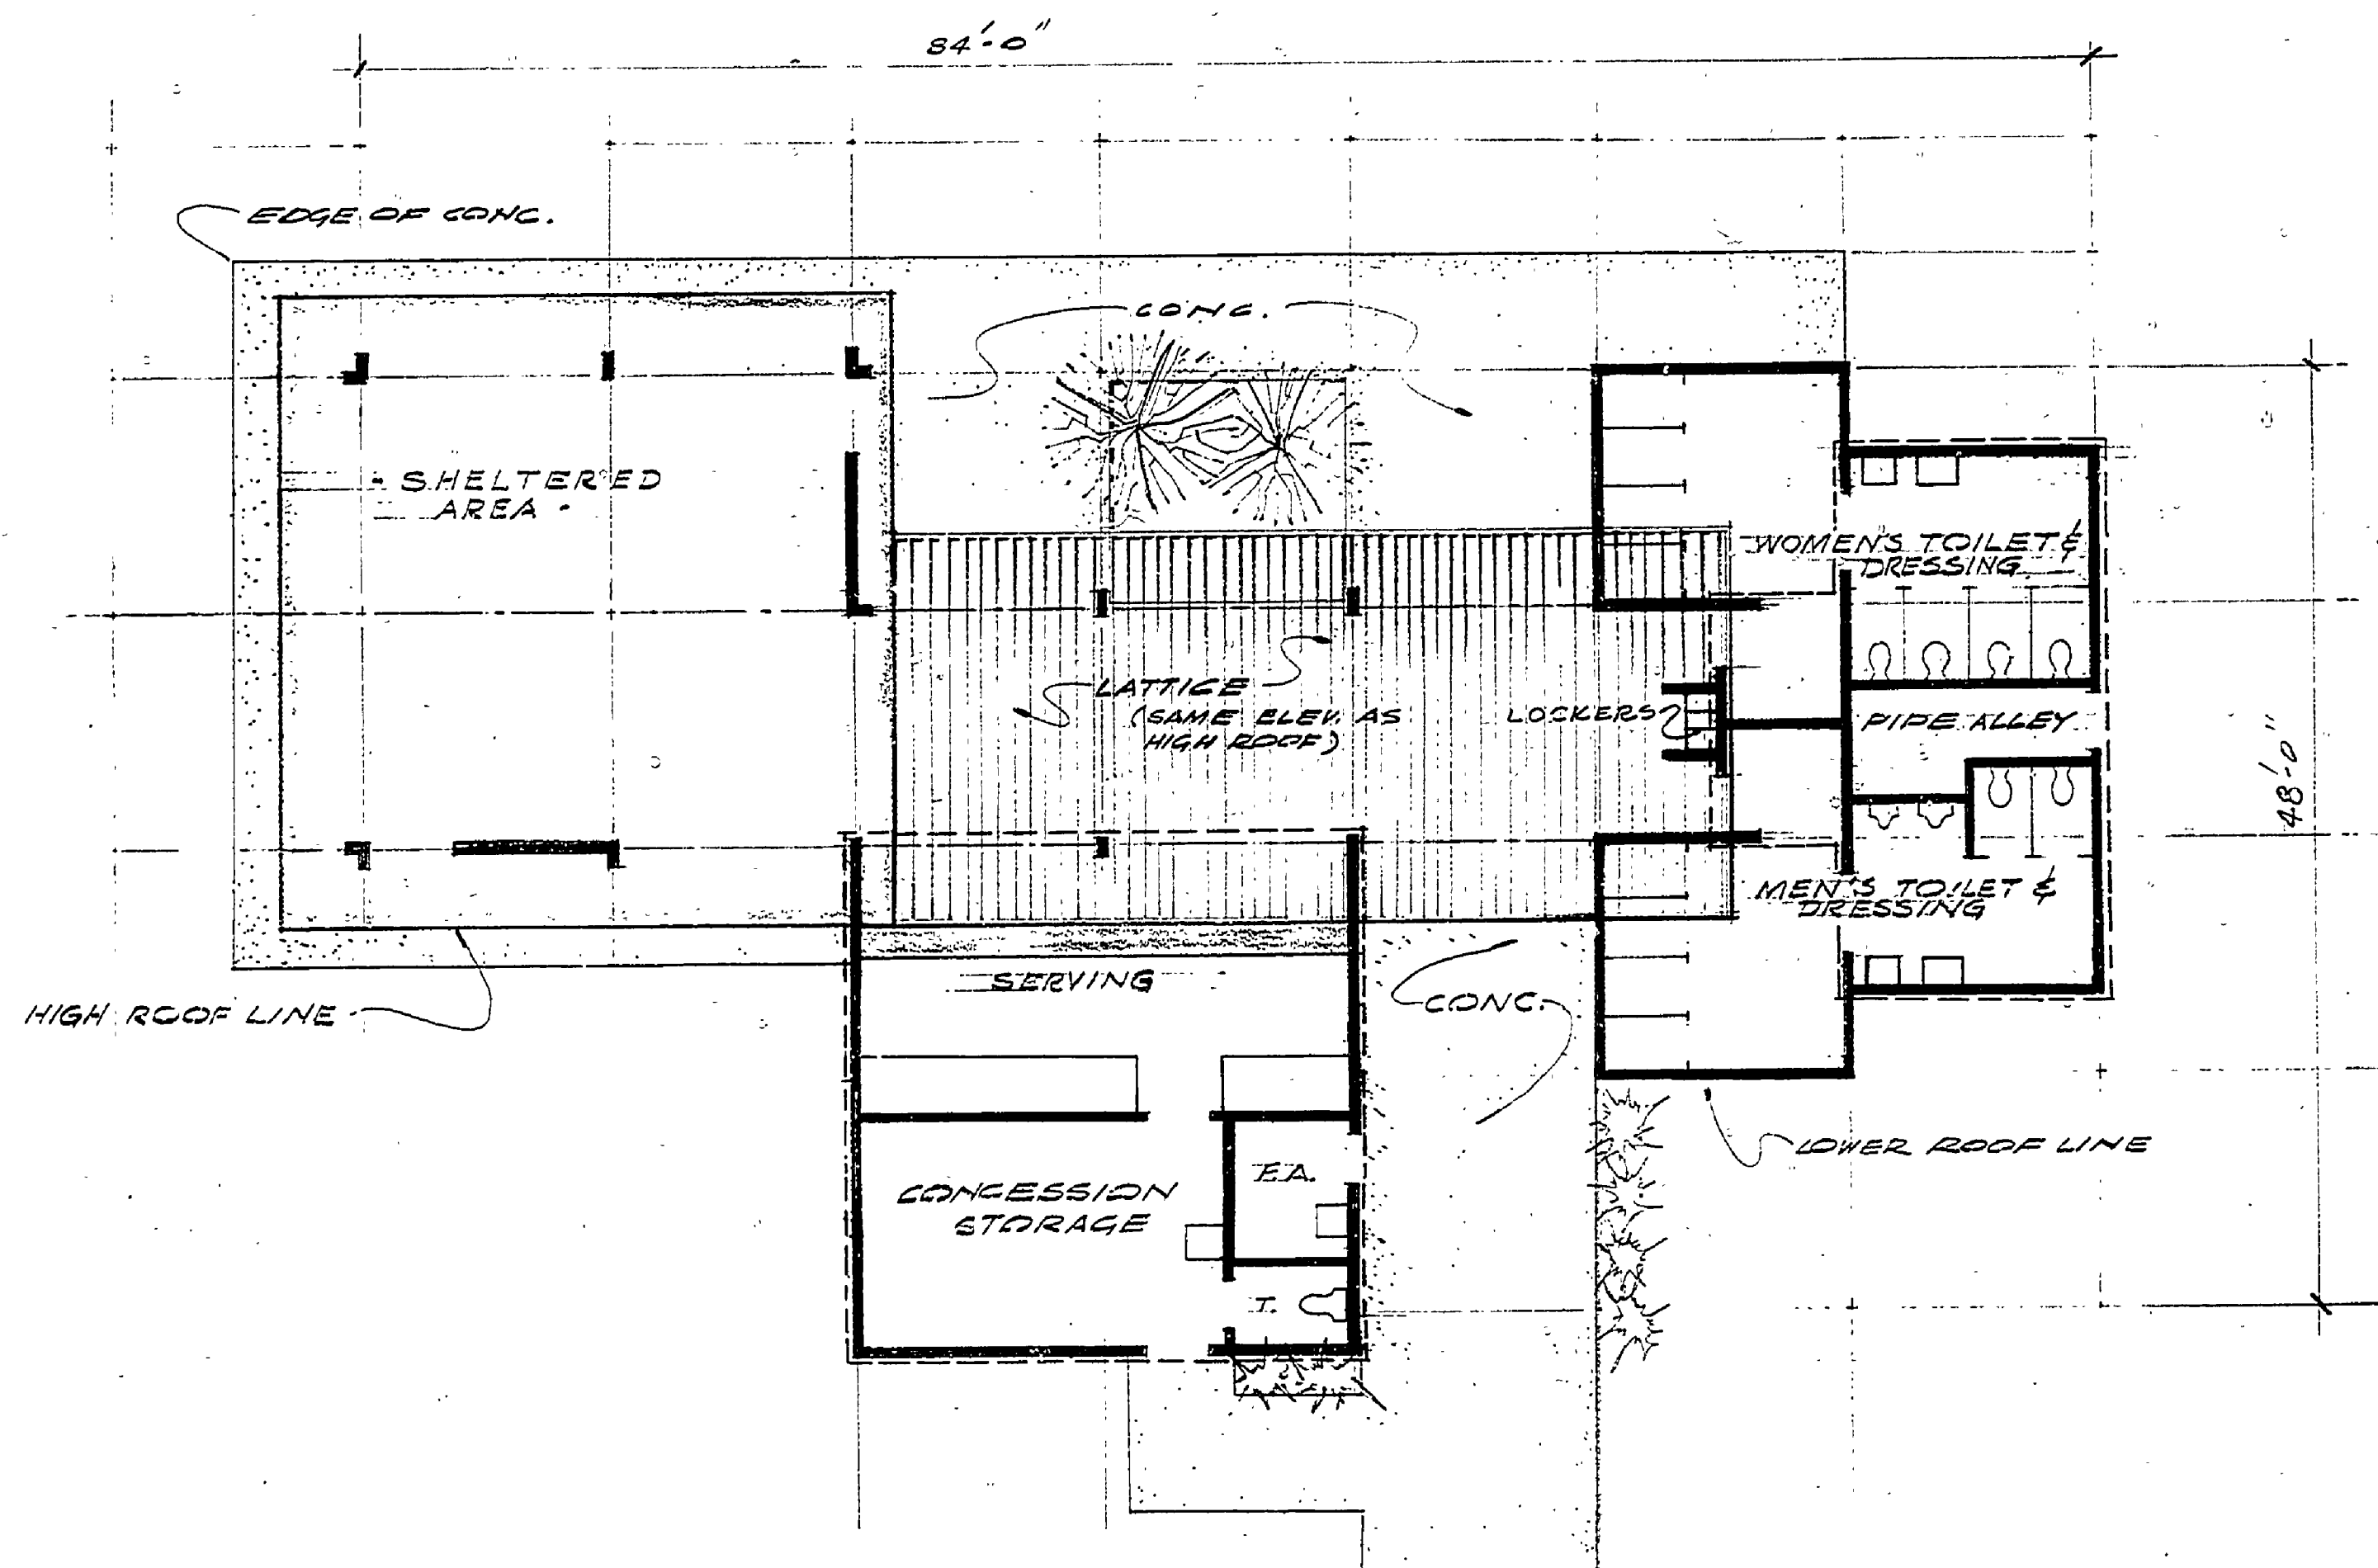
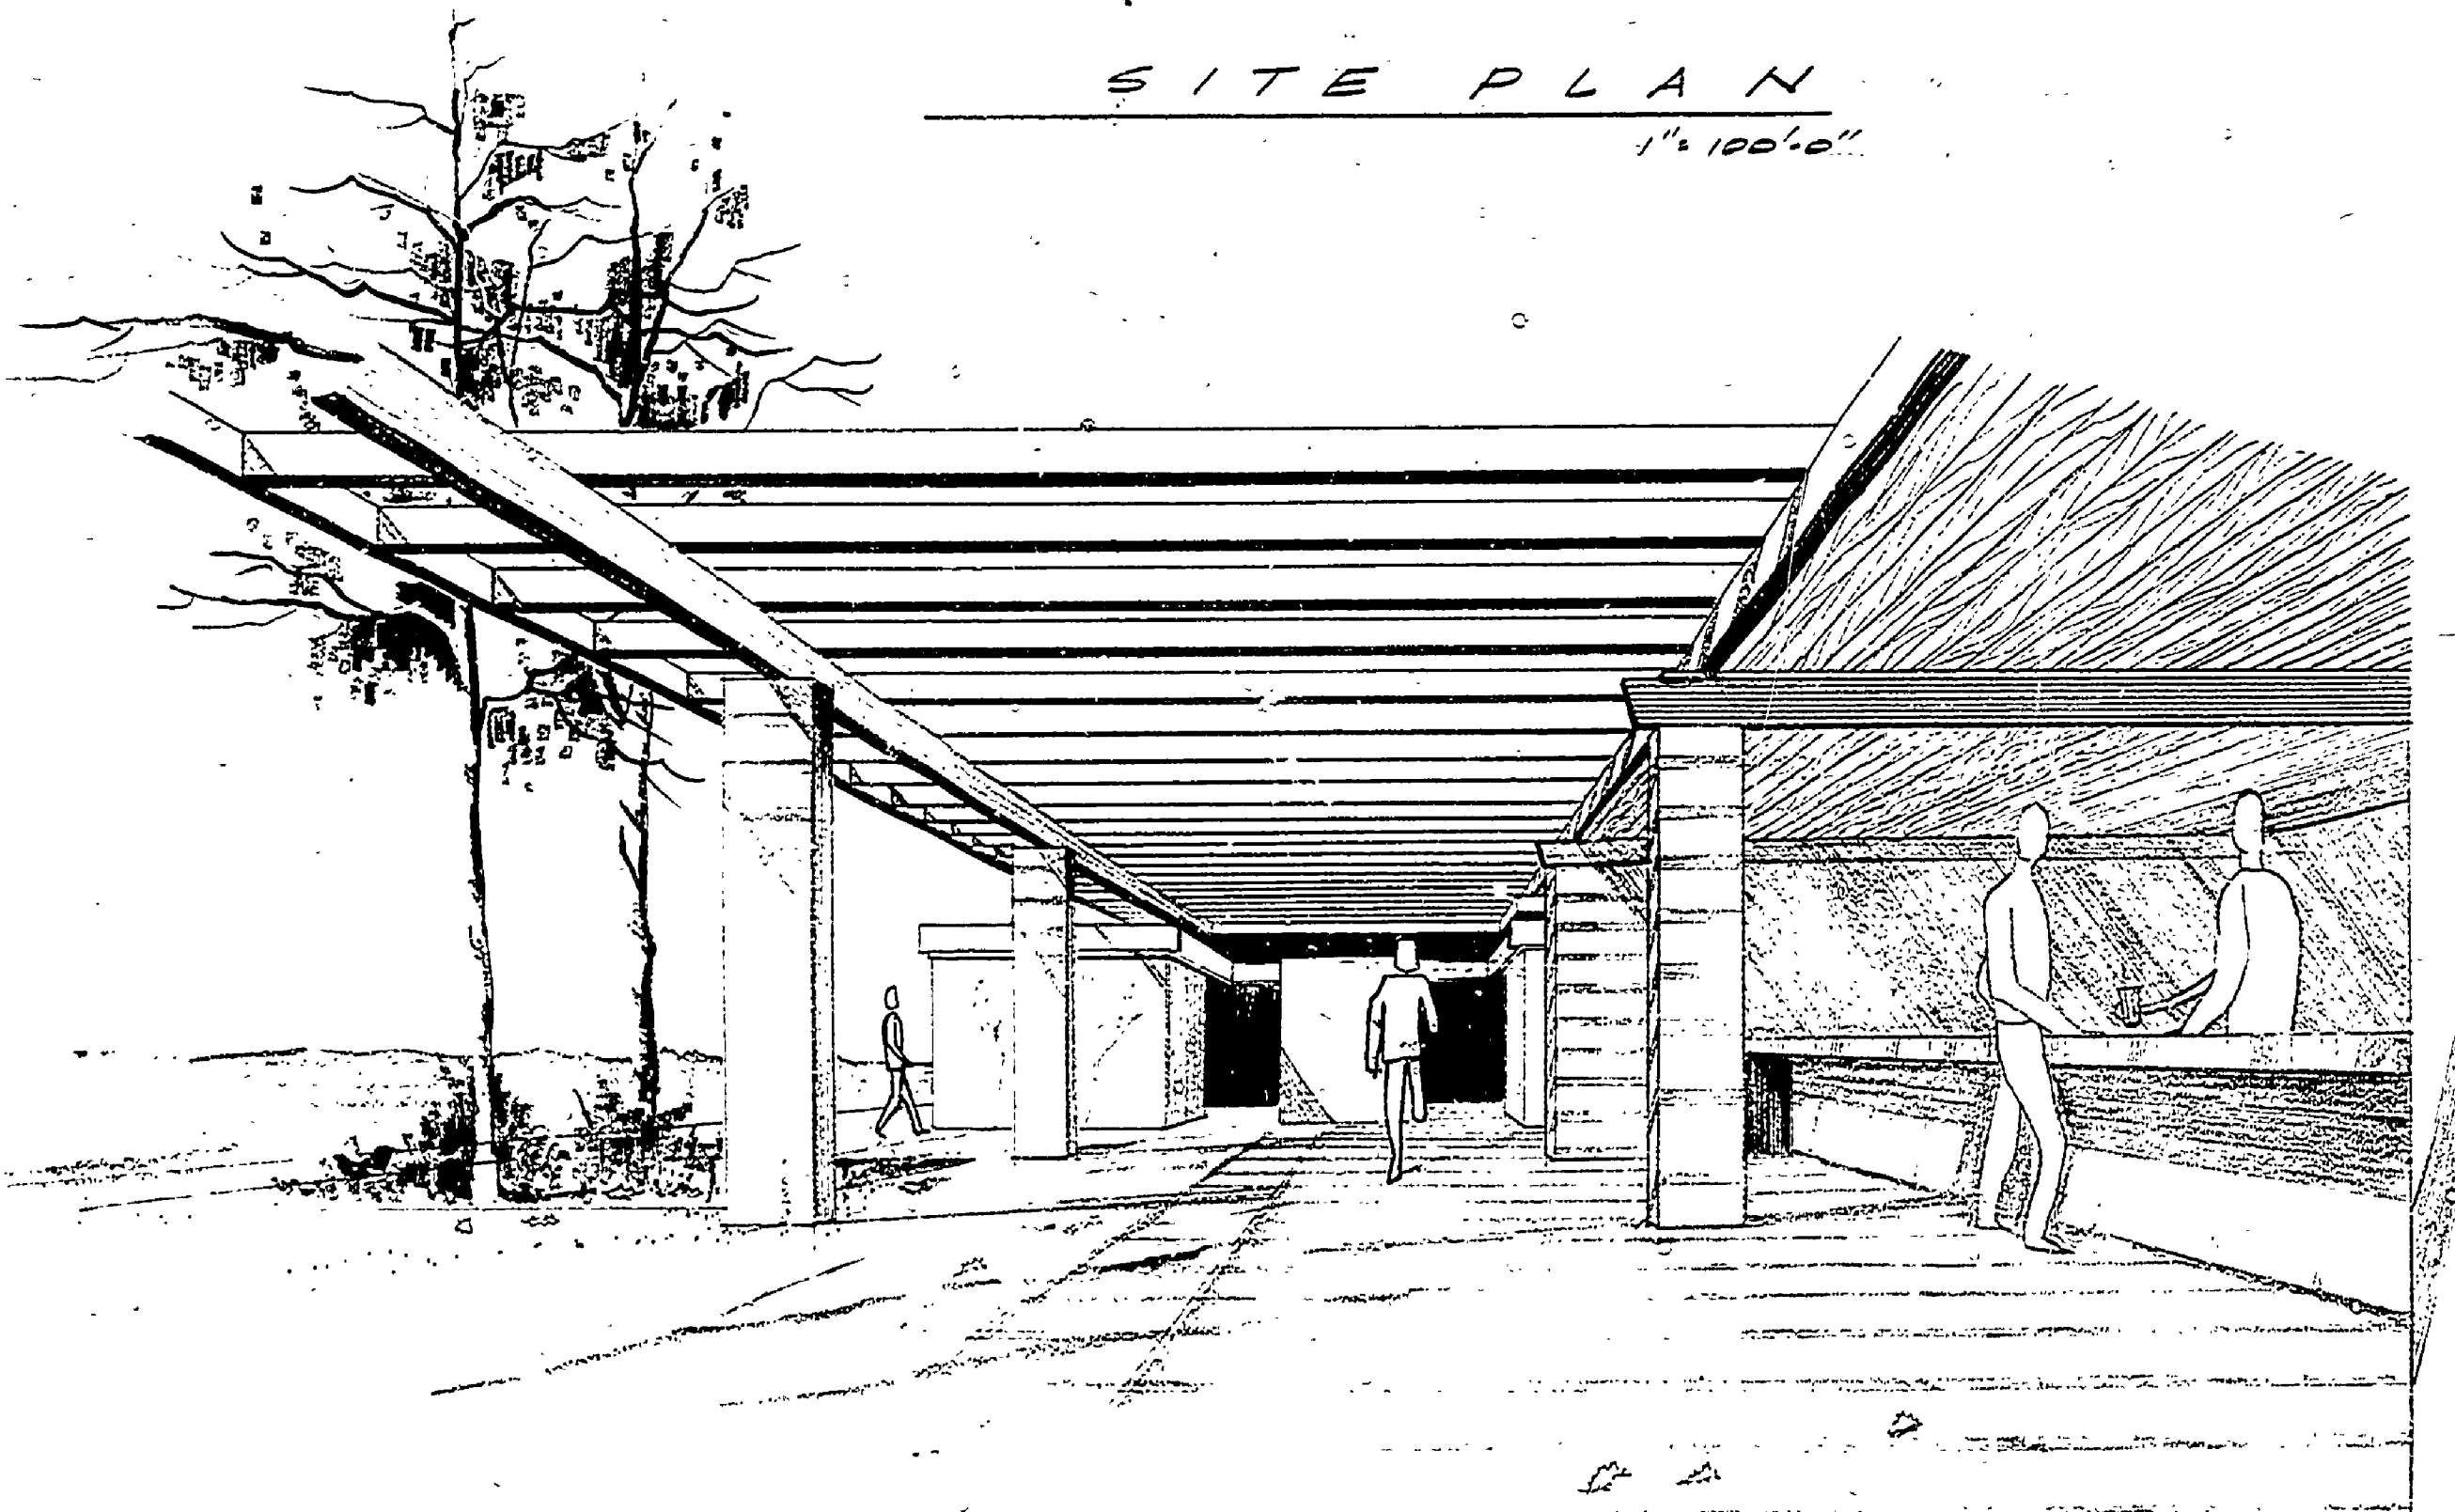


SITE PLAN
1" = 100'-0"

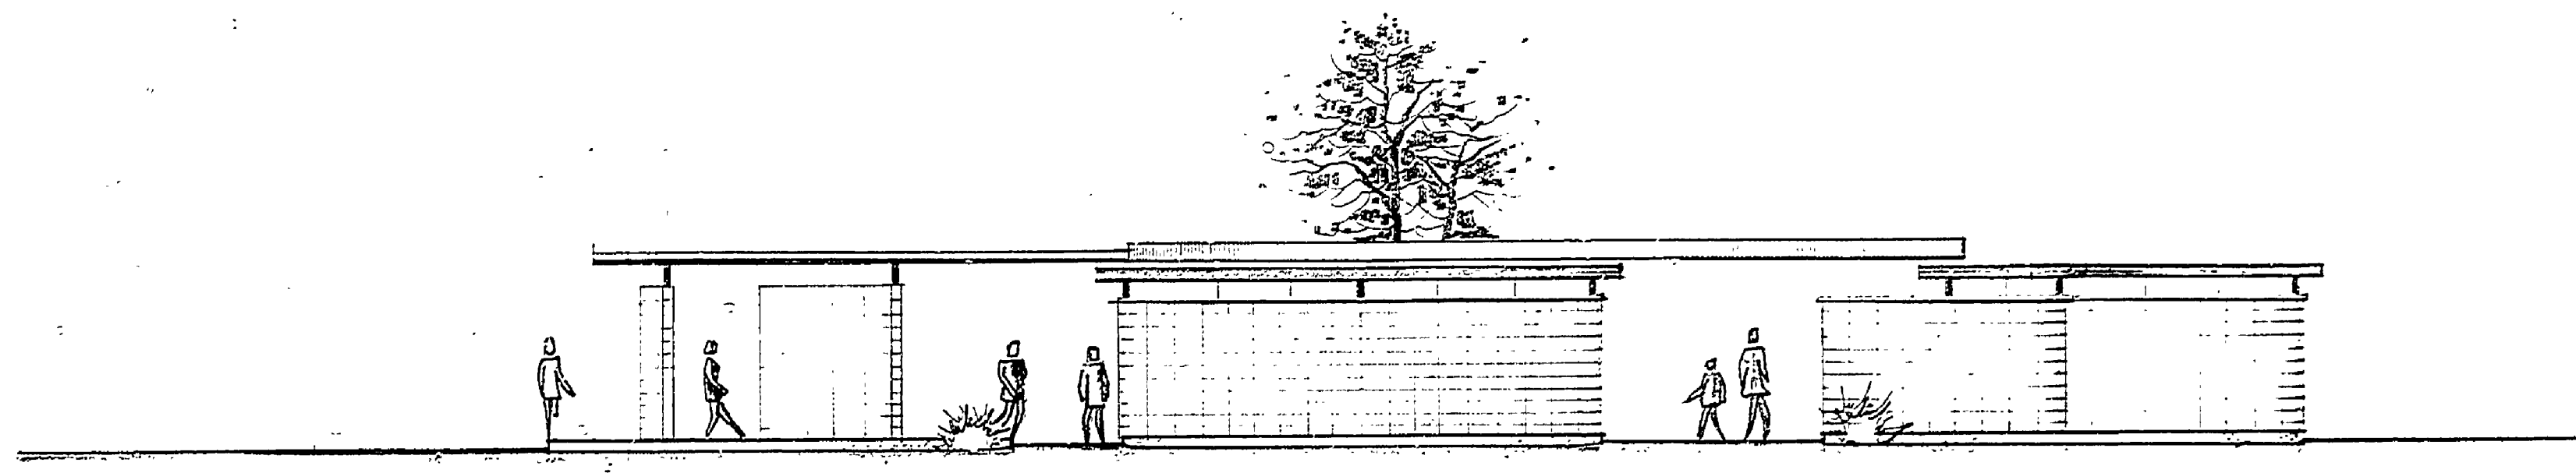

FLOOR PLAN
1/8" = 1'-0"

CONSTRUCTION OUTLINE
 - FOUNDATION & FLOOR: REINF. CONG. W/ MONOLITHIC SLAB
 - WALLS: BLOCK MASONRY (STACKED BOND)
 - ROOF: LAMINATED WD. BEAMS W/ WD ROOF DECK & BUILT-UP ROOFING

BUILDING COMMITTEE APPROVAL
 BY: *H. W. G.* CHAIRMAN DATE: 2-9-72
 RECOMMENDED FOR APPROVAL: *W. N. G.* 8-16-71 ENGINEERING OR ARCHITECTURAL SUPERVISOR DATE
 RECOMMENDED FOR APPROVAL: *S.P.* 2-10-72 PROGRAM AND PLAN COORDINATOR DATE
DIVISION/REGION APPROVAL
 BY: _____ DIVISION CHIEF/REGIONAL MANAGER DATE
 ENGINEERING DIVISION
 APPROVED: *H. W. G.* 2-9-72 CHIEF ENGINEER DATE

SURVEYED BY	DRAWN BY	NO.	DATE	BY	REVISIONS	NO.	DATE	BY	REVISIONS
	JAE	1.				3.			
DESIGNED BY	CHECKED BY	2.				4.			
	DATE		DATE						

MICHIGAN DEPARTMENT OF NATURAL RESOURCES
PRELIMINARY
 SHEET TITLE

MEARS STATE PARK AREA OR PARK
 PROJECT
 BEACHHOUSE
 SHEET 1 OF 1 PLAN NO. A-103-A