


MEARS STATE PARK

CONSTRUCTION PLANS FOR EXPANSION OF PARK FACILITIES

CONTRACT NO. FR 24-939-976-014-C2

REVISIONS	DATE	BY
1	10-2-47	
2	10-2-47	
3	10-2-47	
4		
5		
6		

DATE	REVIEWED	DATE	APPROVED
1-24	ARCHITECTURAL	3-10-47	
3-14	ENGINEERING	3-10-47	
3-14	LANDSCAPE	3-10-47	

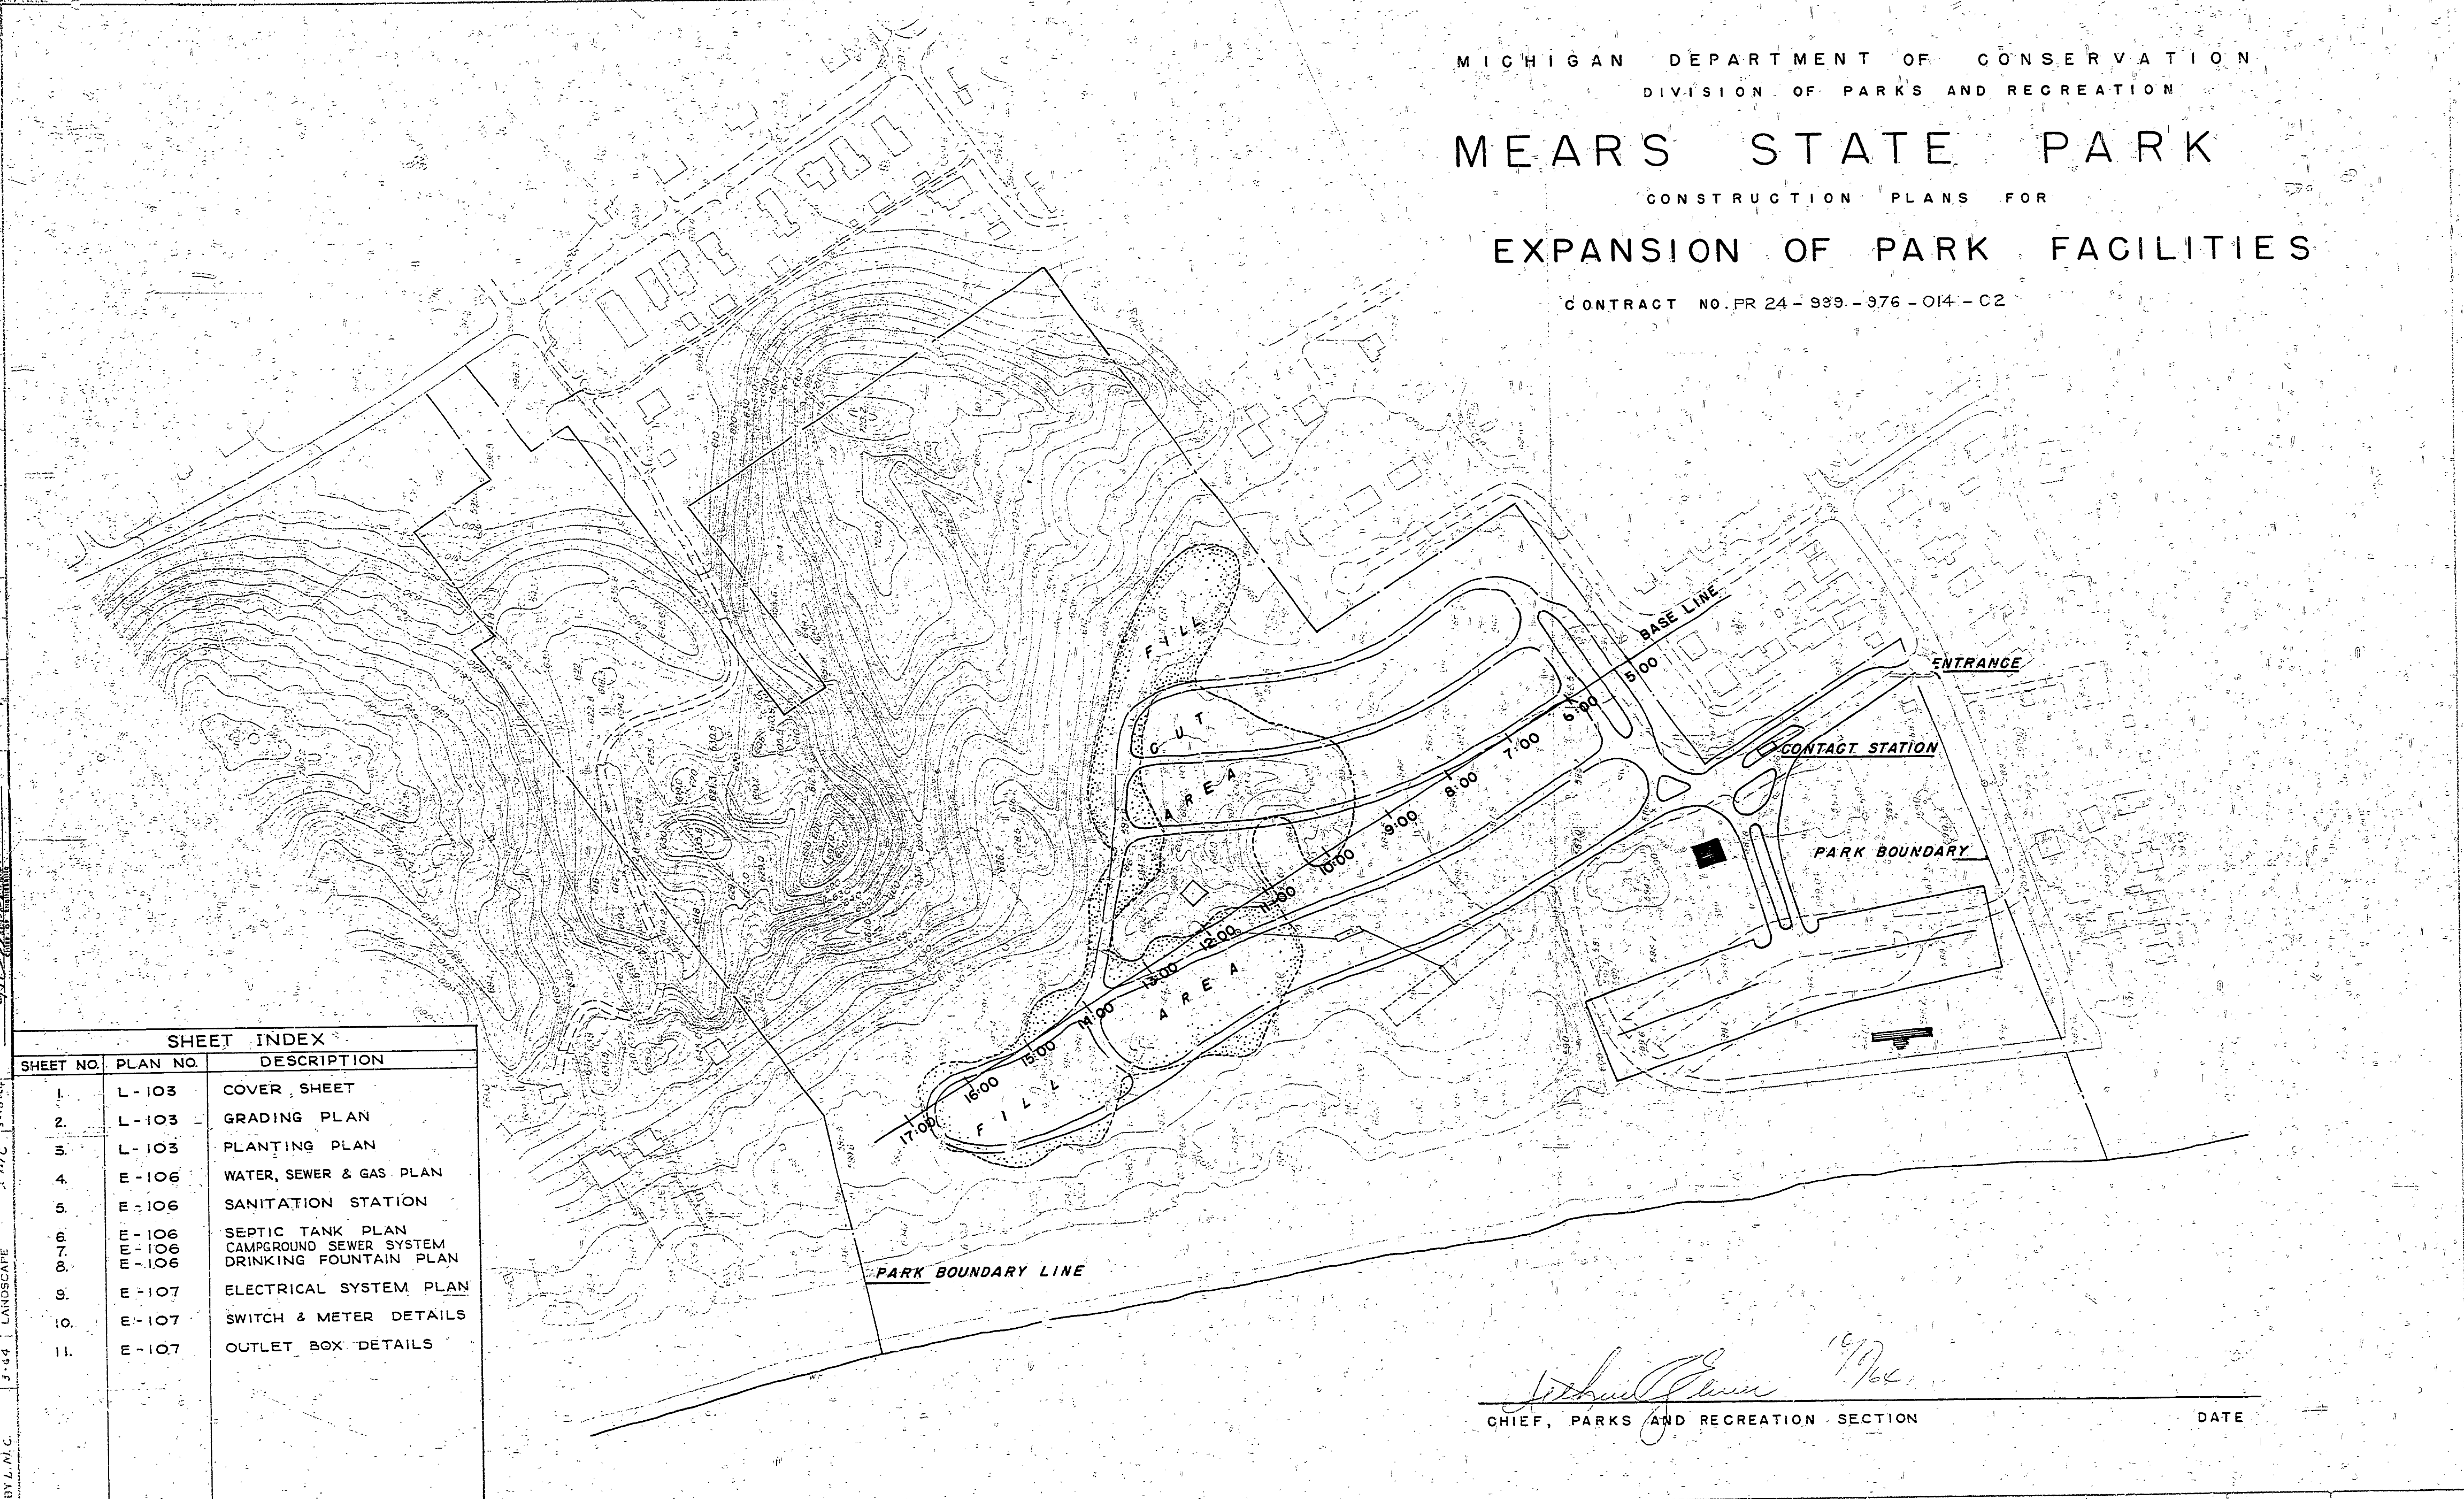

SHEET INDEX		
SHEET NO.	PLAN NO.	DESCRIPTION
1	L-103	COVER SHEET
2	L-103	GRADING PLAN
3	L-103	PLANTING PLAN
4	E-106	WATER, SEWER & GAS PLAN
5	E-106	SANITATION STATION
6	E-106	SEPTIC TANK PLAN
7	E-106	CAMPGROUND SEWER SYSTEM
8	E-106	DRINKING FOUNTAIN PLAN
9	E-107	ELECTRICAL SYSTEM PLAN
10	E-107	SWITCH & METER DETAILS
11	E-107	OUTLET BOX DETAILS

John H. Quinn 10/1/64
CHIEF, PARKS AND RECREATION SECTION DATE