


| | | | | | | | | |
|---------------|---------|---------------|---------|---------------|---------|-----|---------|----|
| DESIGNED BY | DATE | REVIEWED | DATE | APPROVED | DATE | NO. | DATE | BY |
| ARCHITECTURAL | 3-10-64 | ARCHITECTURAL | 3-10-64 | ARCHITECTURAL | 3-10-64 | 1 | 3-10-64 | 1 |
| ENGINEERING | 3-10-64 | ENGINEERING | 3-10-64 | ENGINEERING | 3-10-64 | 2 | 3-10-64 | 2 |
| LANDSCAPE | 3-10-64 | LANDSCAPE | 3-10-64 | LANDSCAPE | 3-10-64 | 3 | 3-10-64 | 3 |

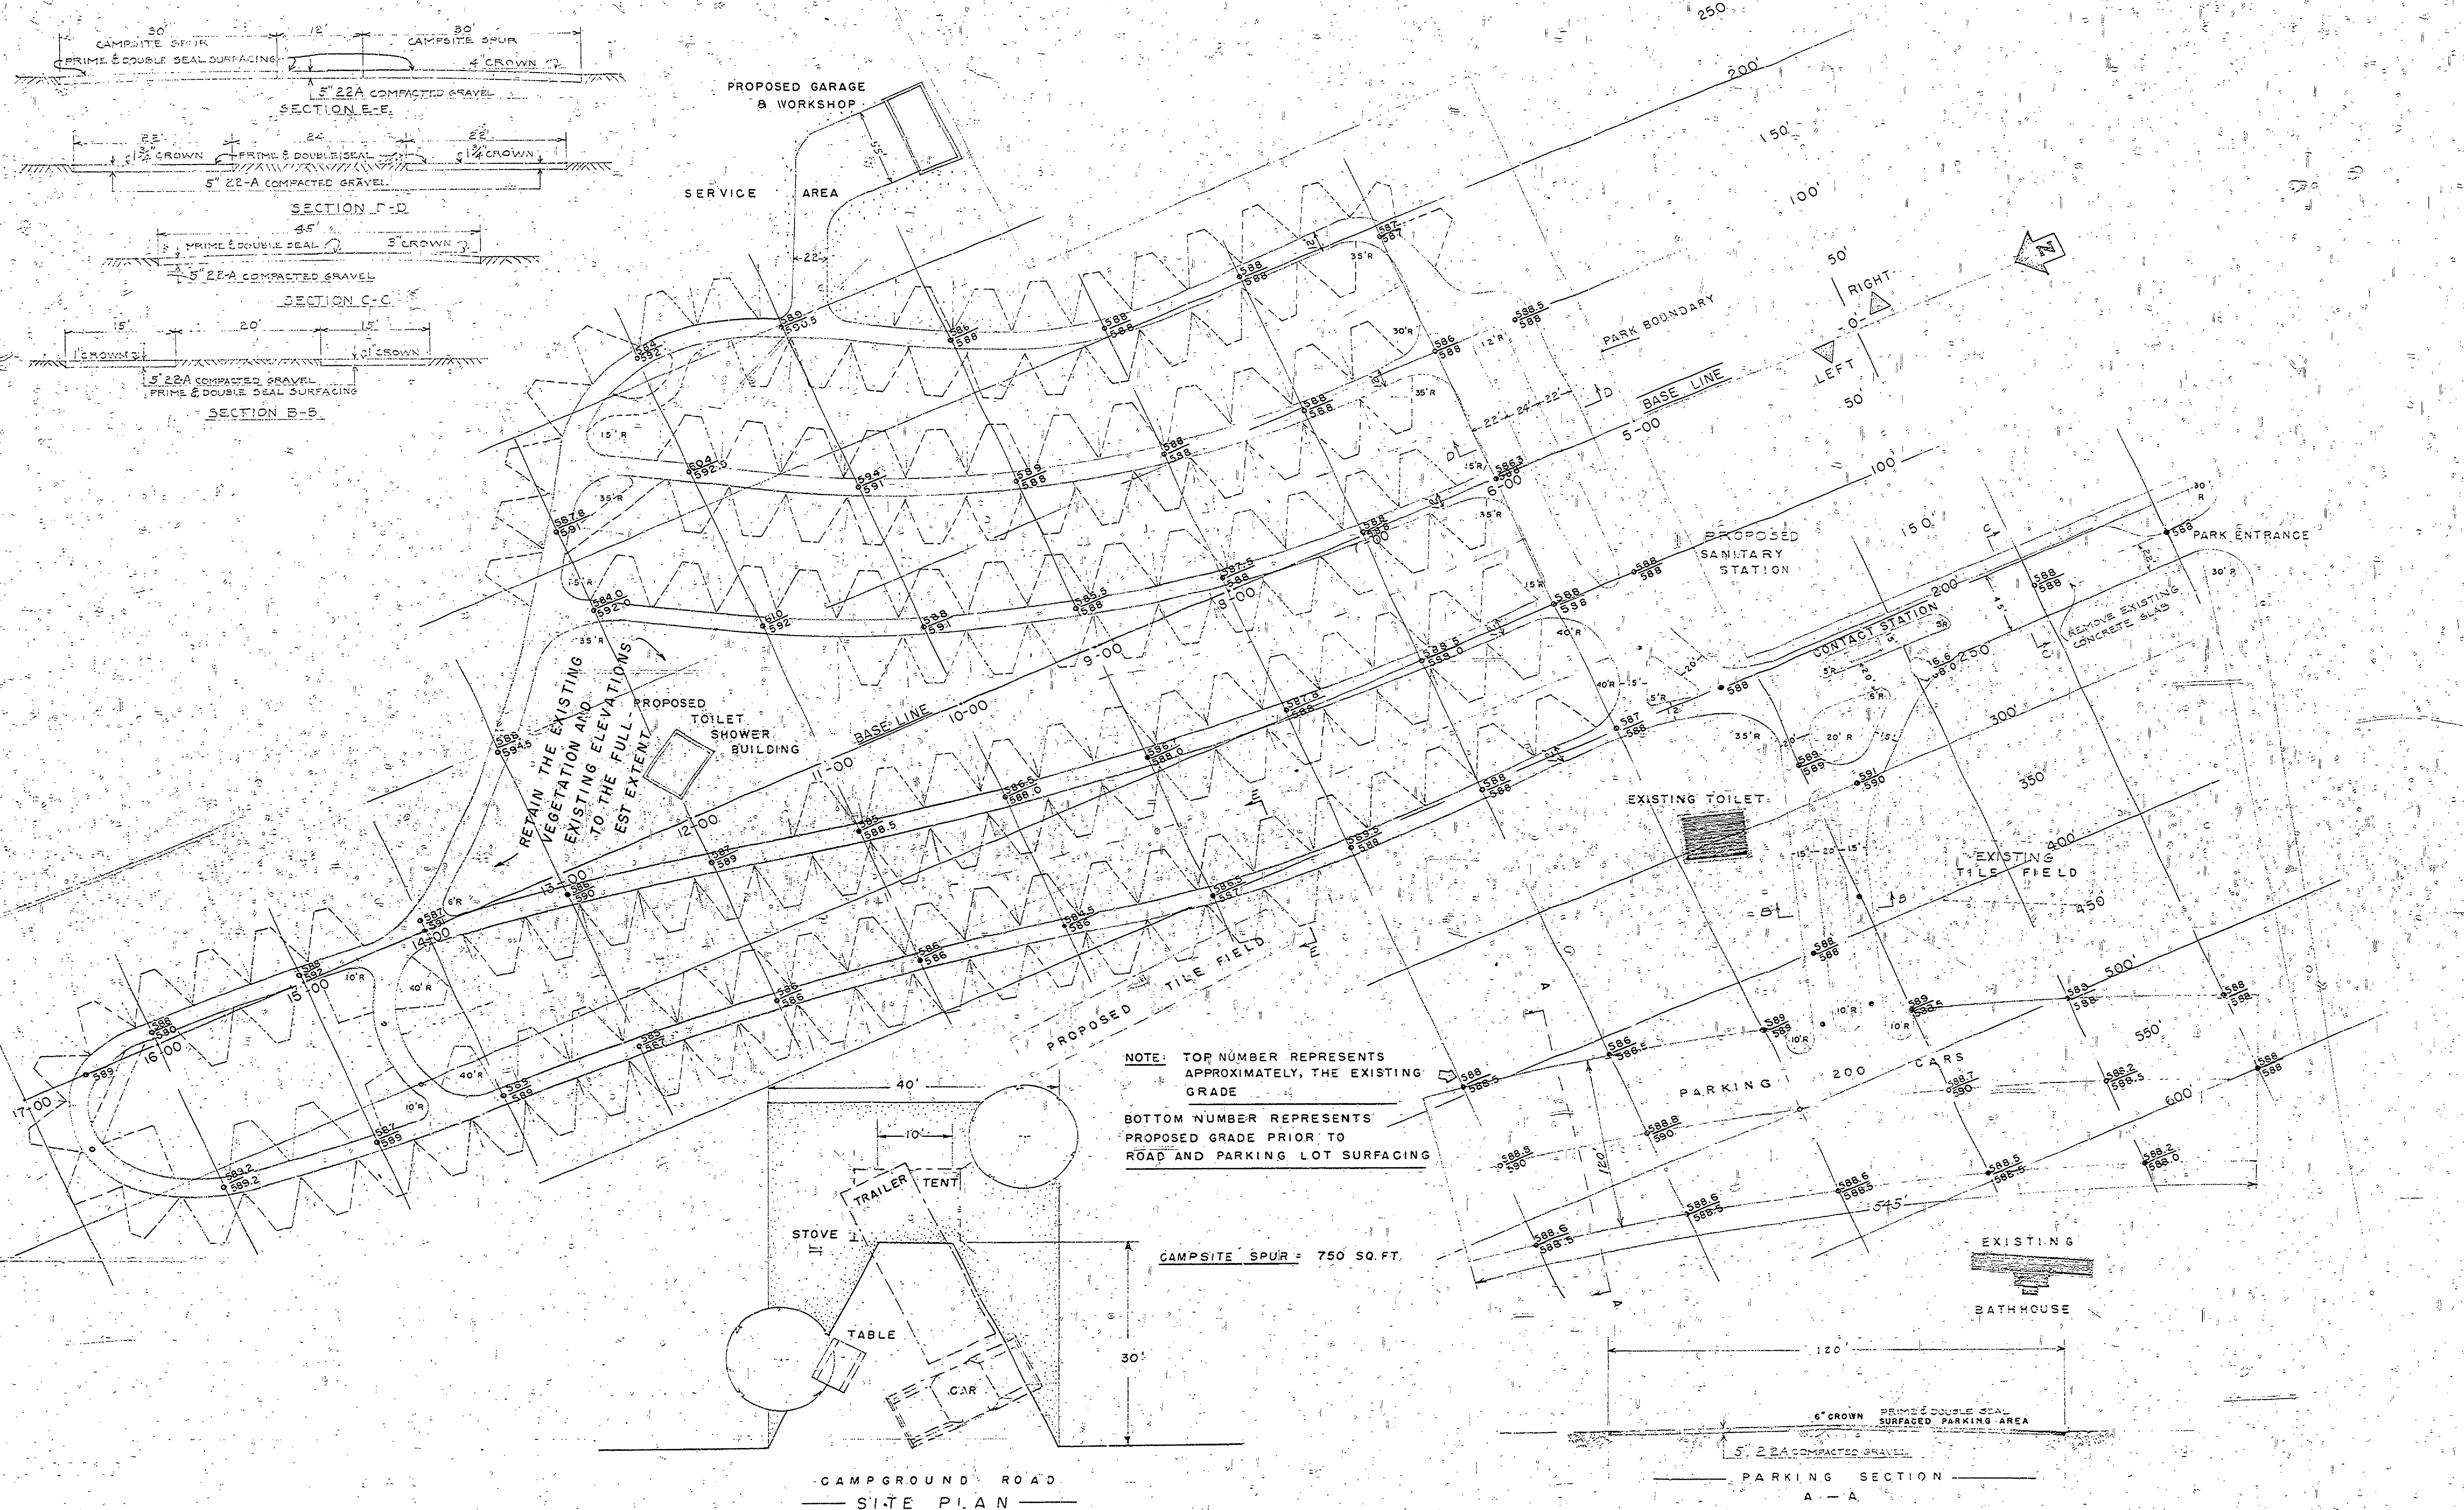

SCALE 1" = 50'

MICHIGAN DEPARTMENT OF CONSERVATION
 PARKS AND RECREATION DIVISION

MEARS STATE PARK
 GRADING PLAN & LAYOUT DETAILS

SHEET NO. 2 OF 3
 PLAN NO. L-103

87-014-57-C2 SHEET 2 OF 11