




DOOR SCHEDULE			
MARK	SIZE	DESCRIPTION	GLAZED
A	3'-0" x 7'-6" x 1 1/2"	Vert. 2x4 D.M. Exterior Frame Interior	D.S.A.
D	2'-6" x 7'-6" x 1 1/2"	Do.	Obscured
C	2'-6" x 7'-0" x 1 1/2"	Do.	No.
Di	2'-2" x 5'-0" x 1 1/2"	Two Panel	No.
E	1'-8" x 6'-4" x 3/4"	3/4" Matched Boards Laid vertically on inside frame	No.
F	2'-0" x 5'-0" x 1 1/2"	Two Panel Inset Door	No.
2S	5'-0" x 7'-0" x 1 1/2"	Two Panel Screen Door	No.
2S	2'-6" x 7'-6" x 1 1/2"	Do	No.

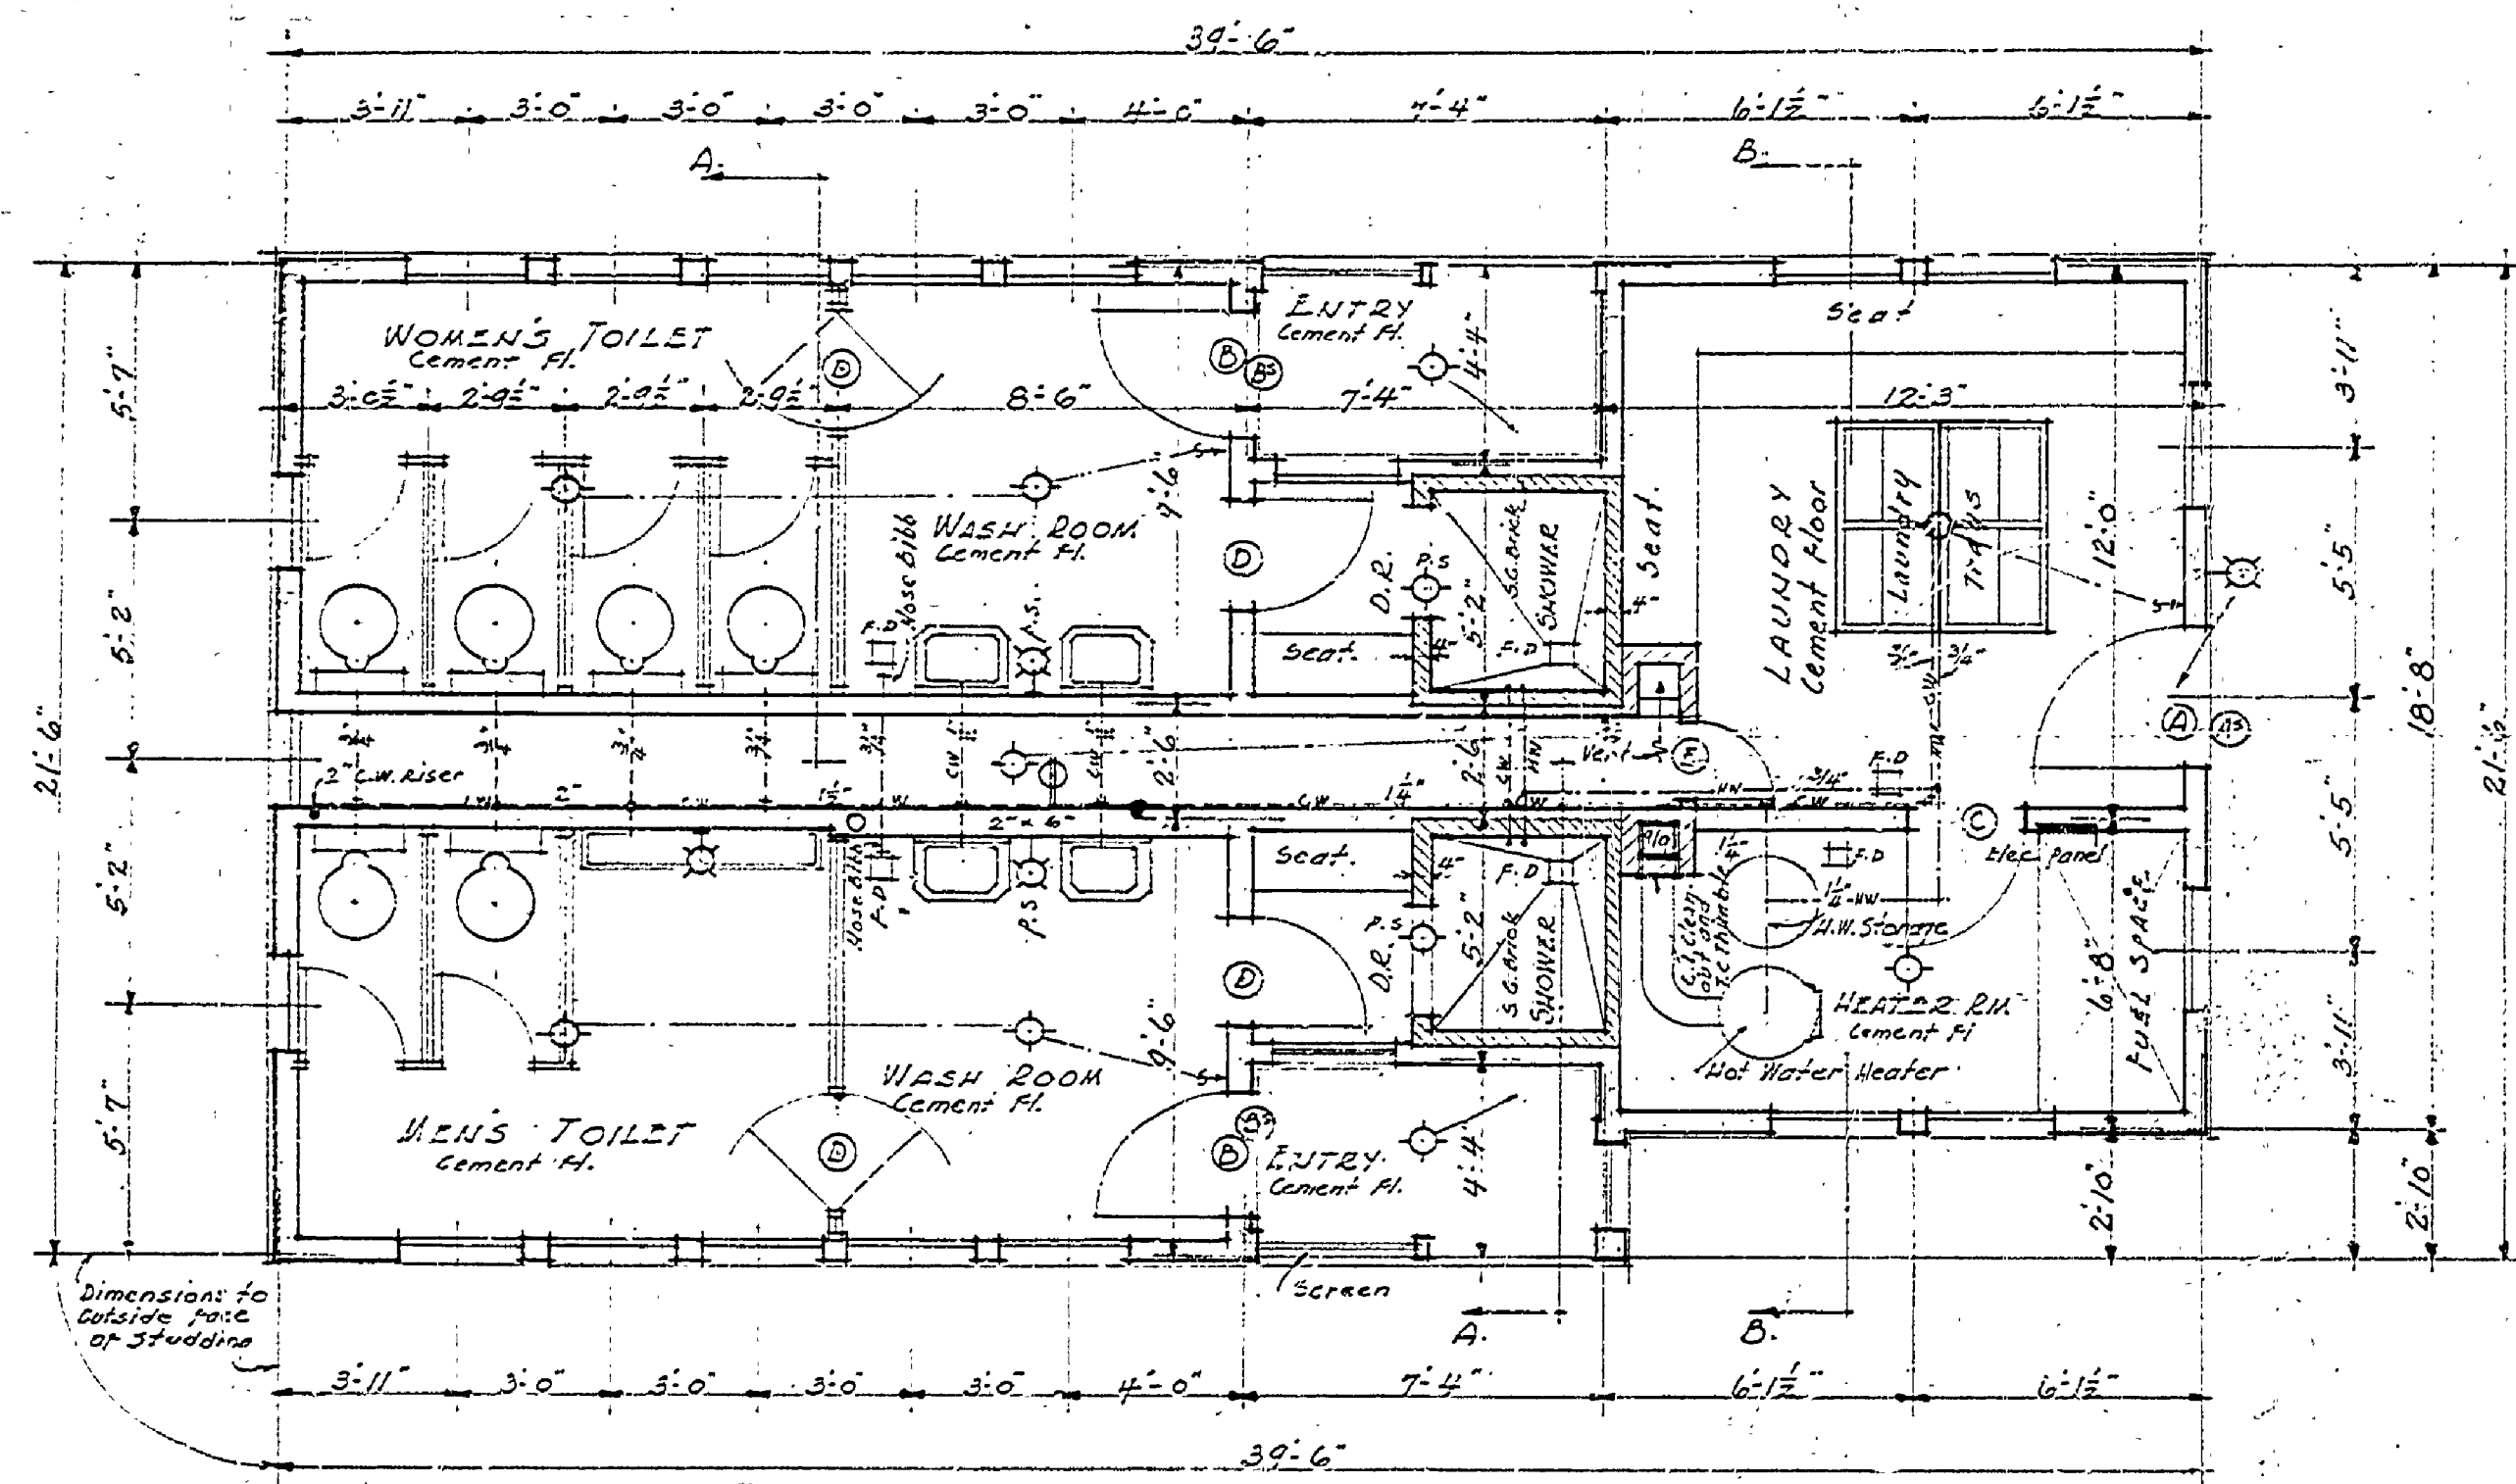


FLOOR PLAN
Scale 1/4" = 1'-0"

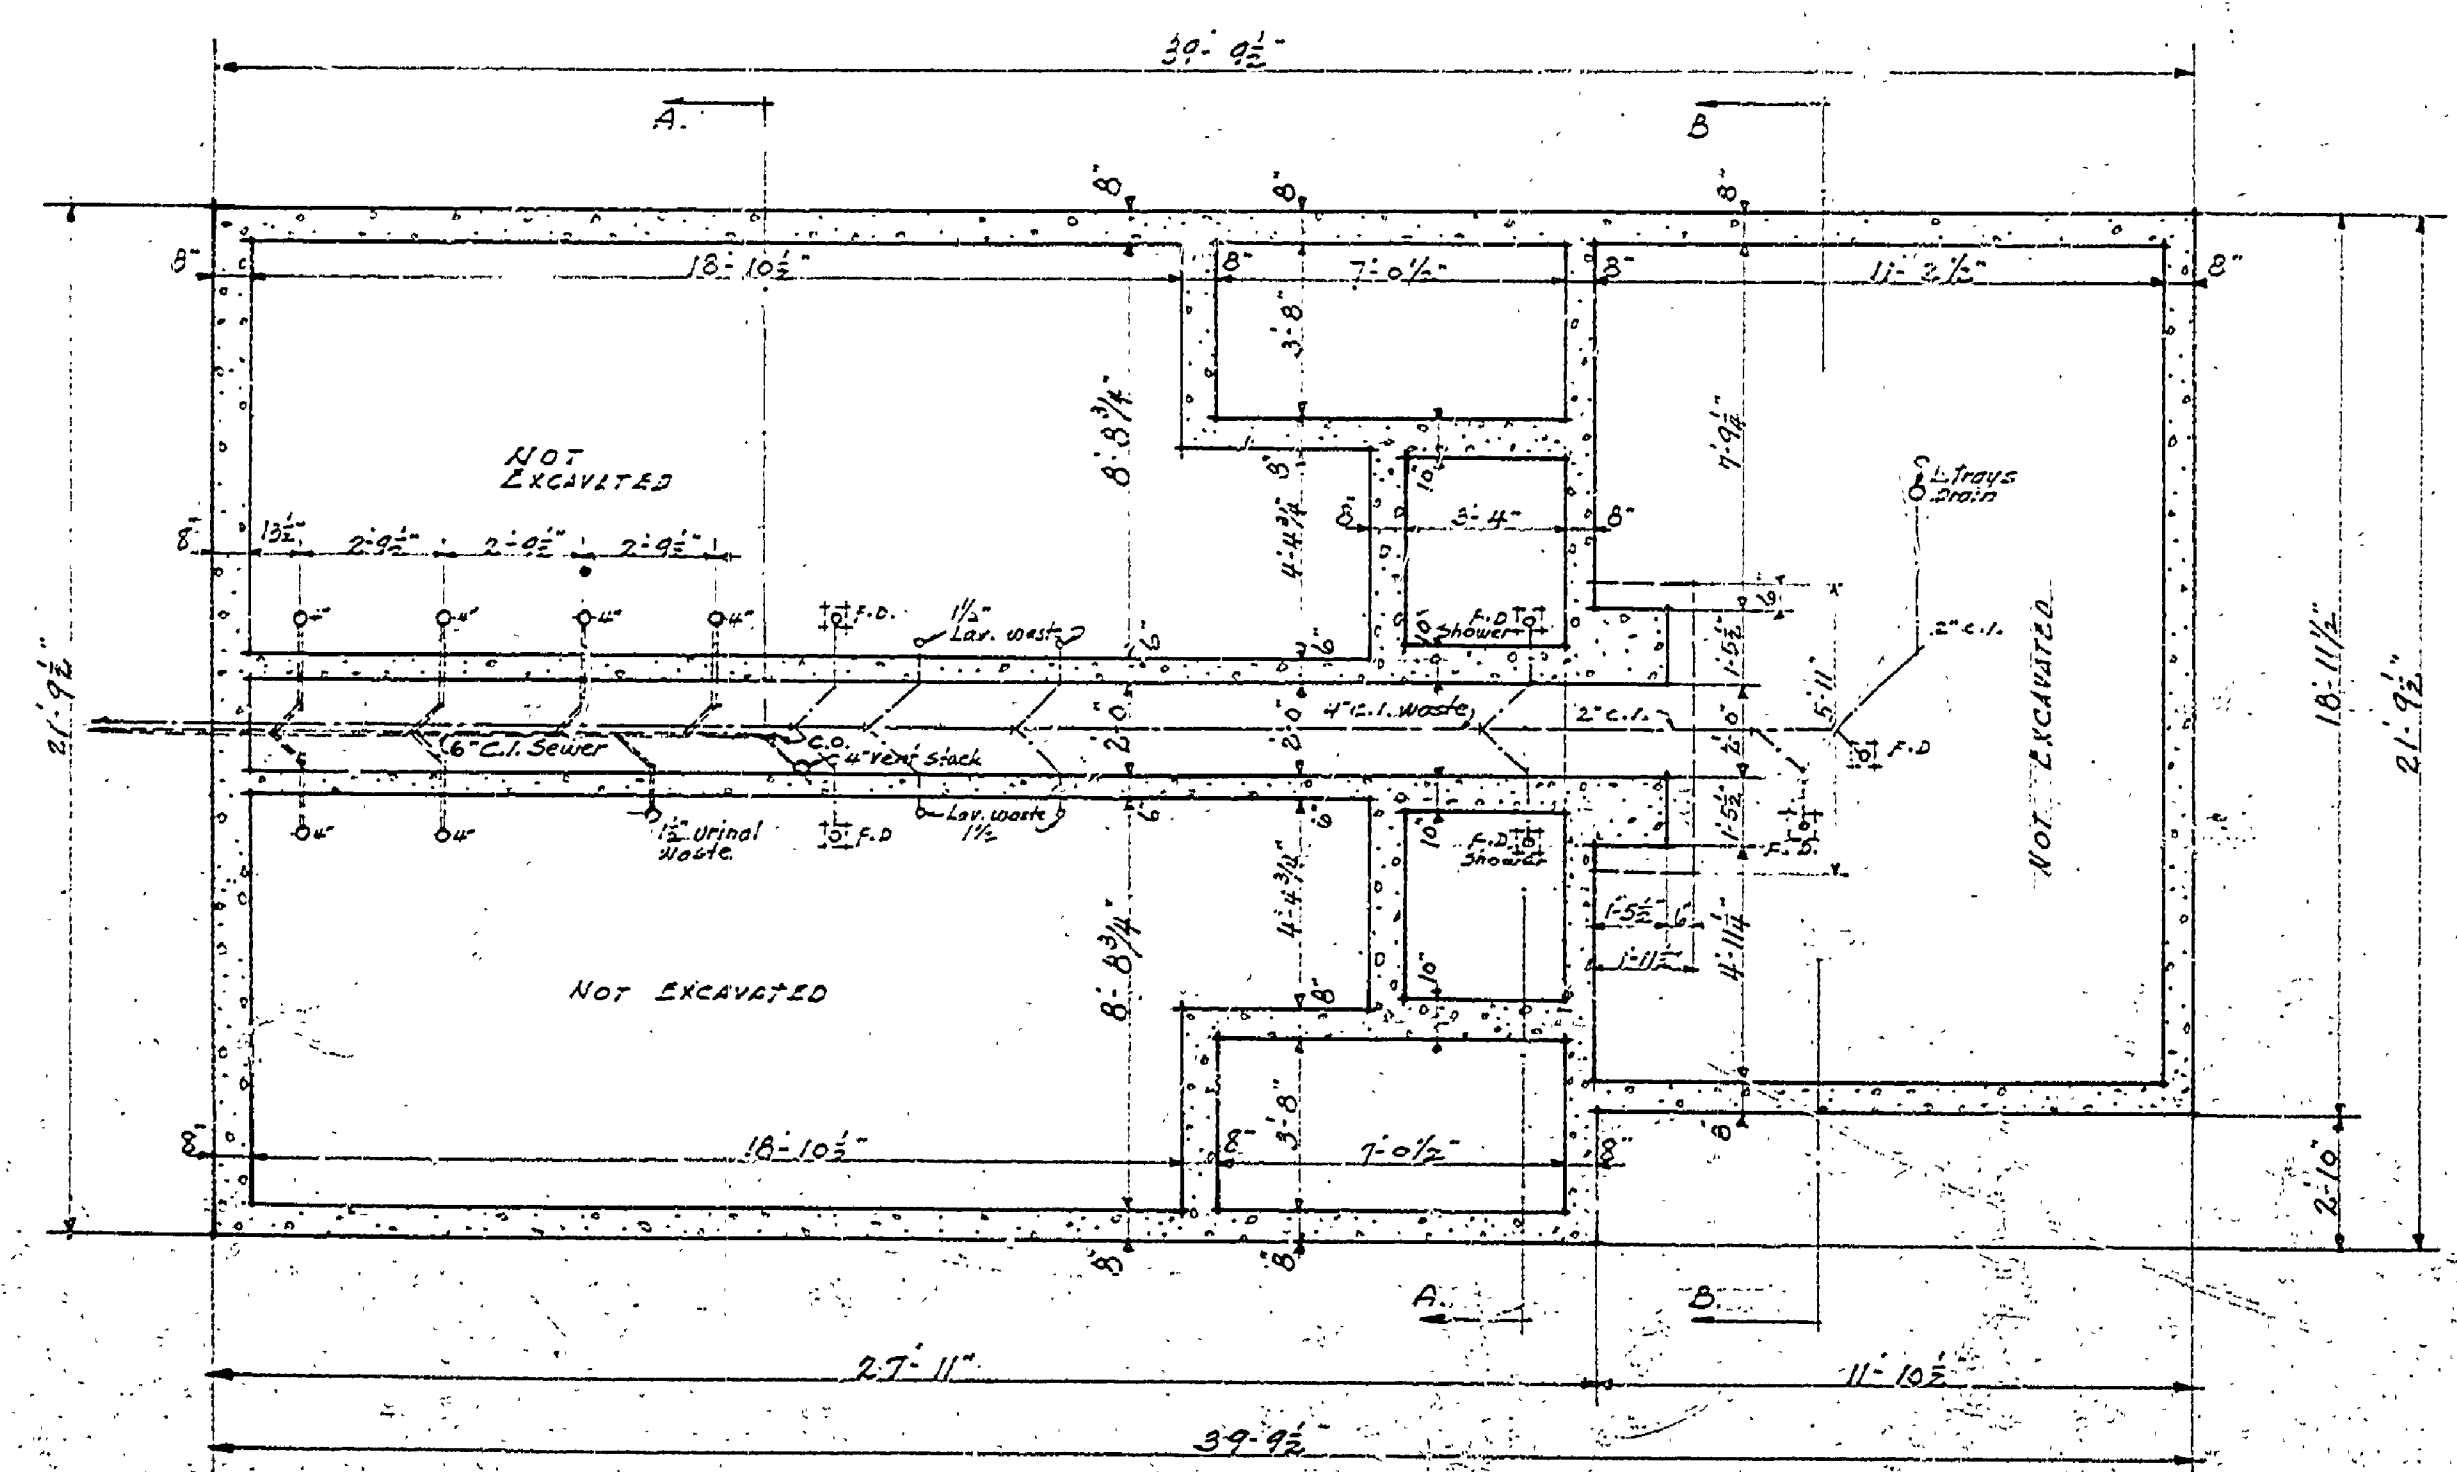


FOUNDATION PLAN
Scale 1/4" = 1'-0"

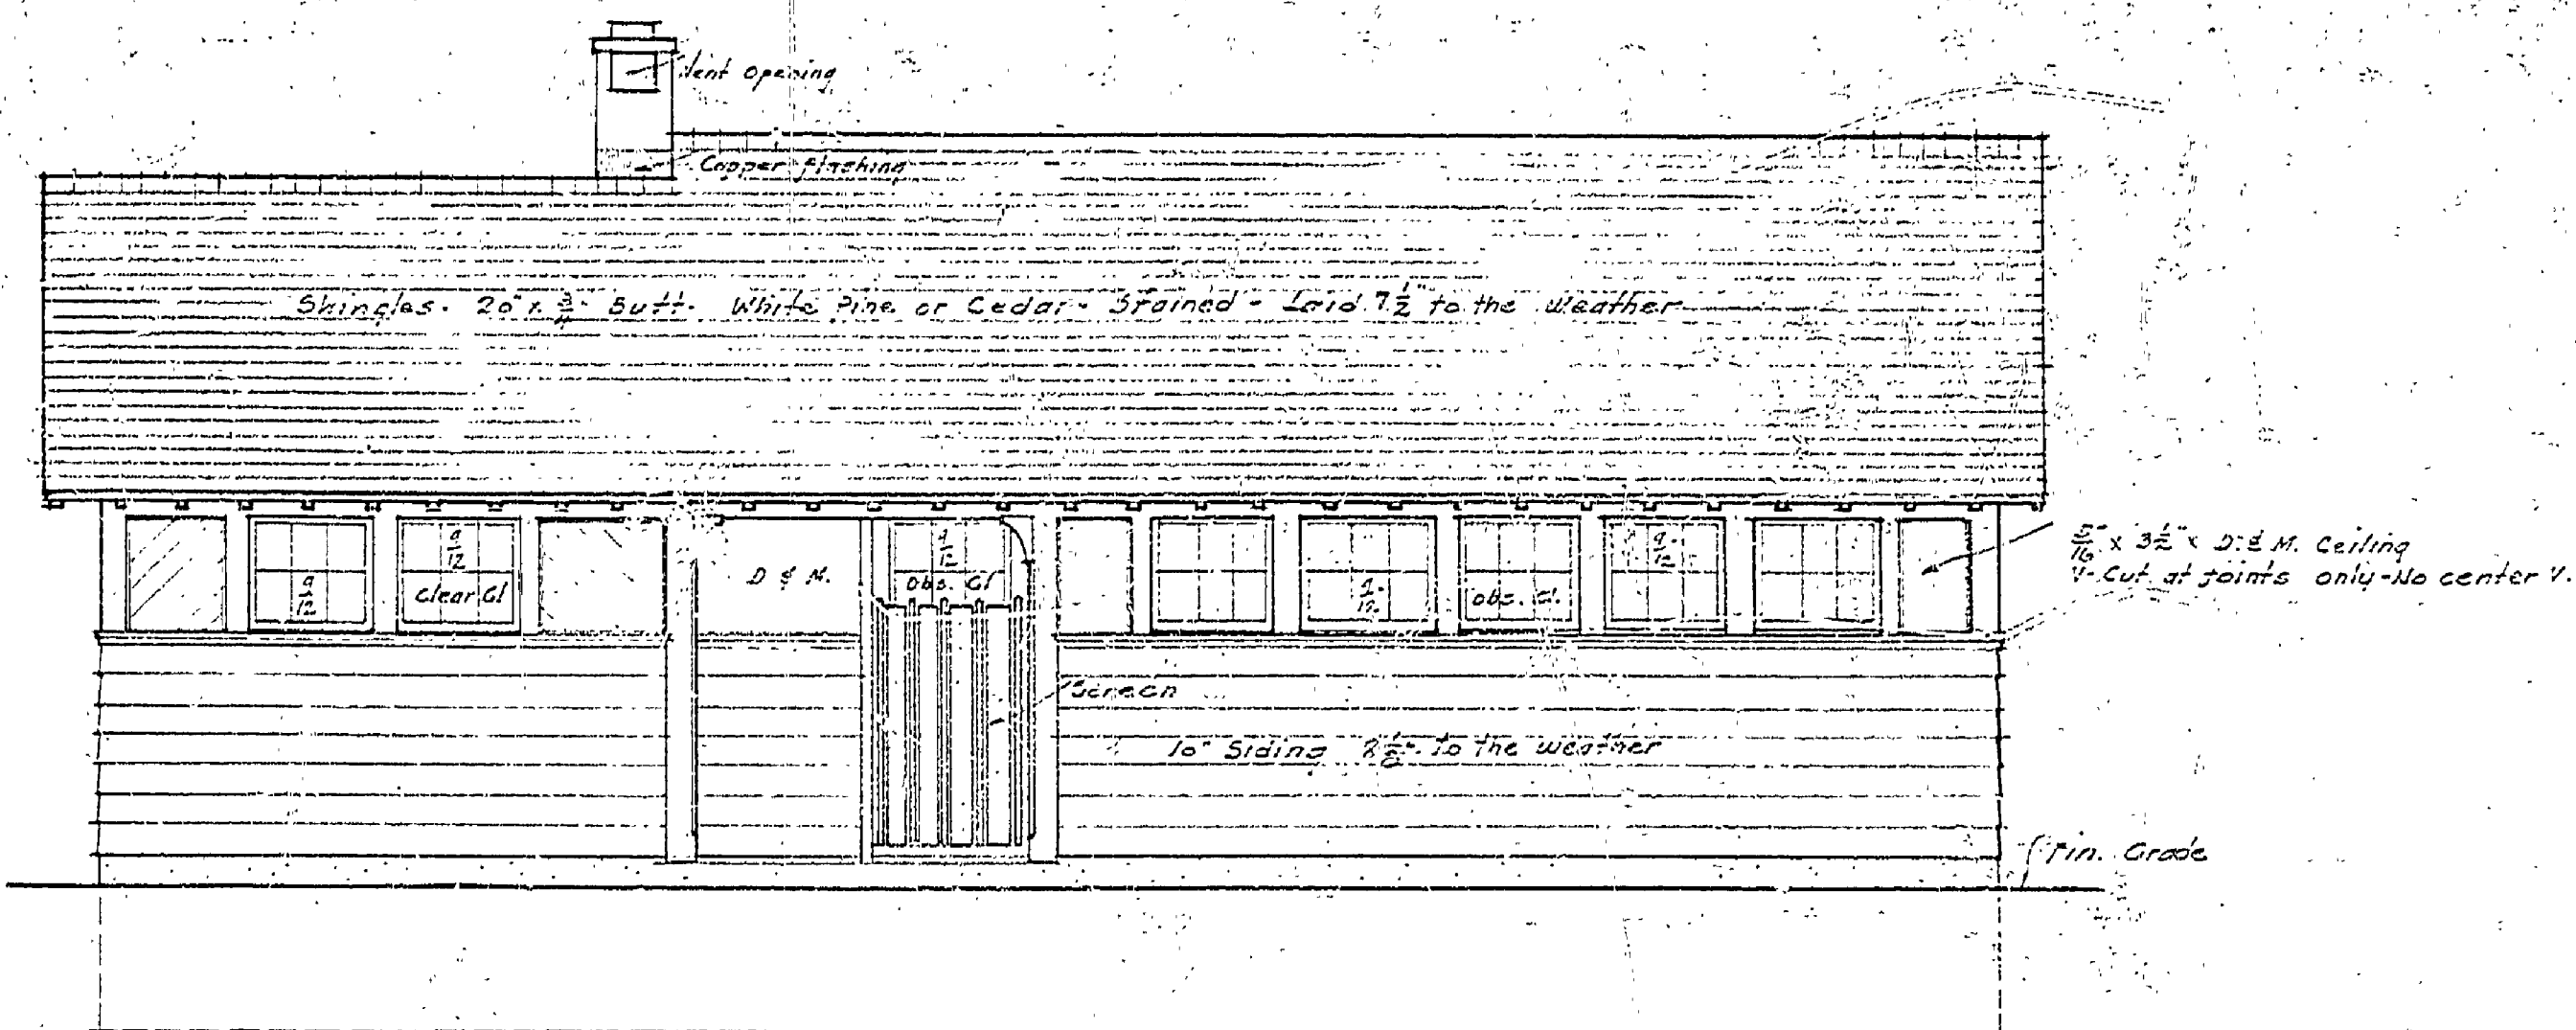


SIDE ELEVATION

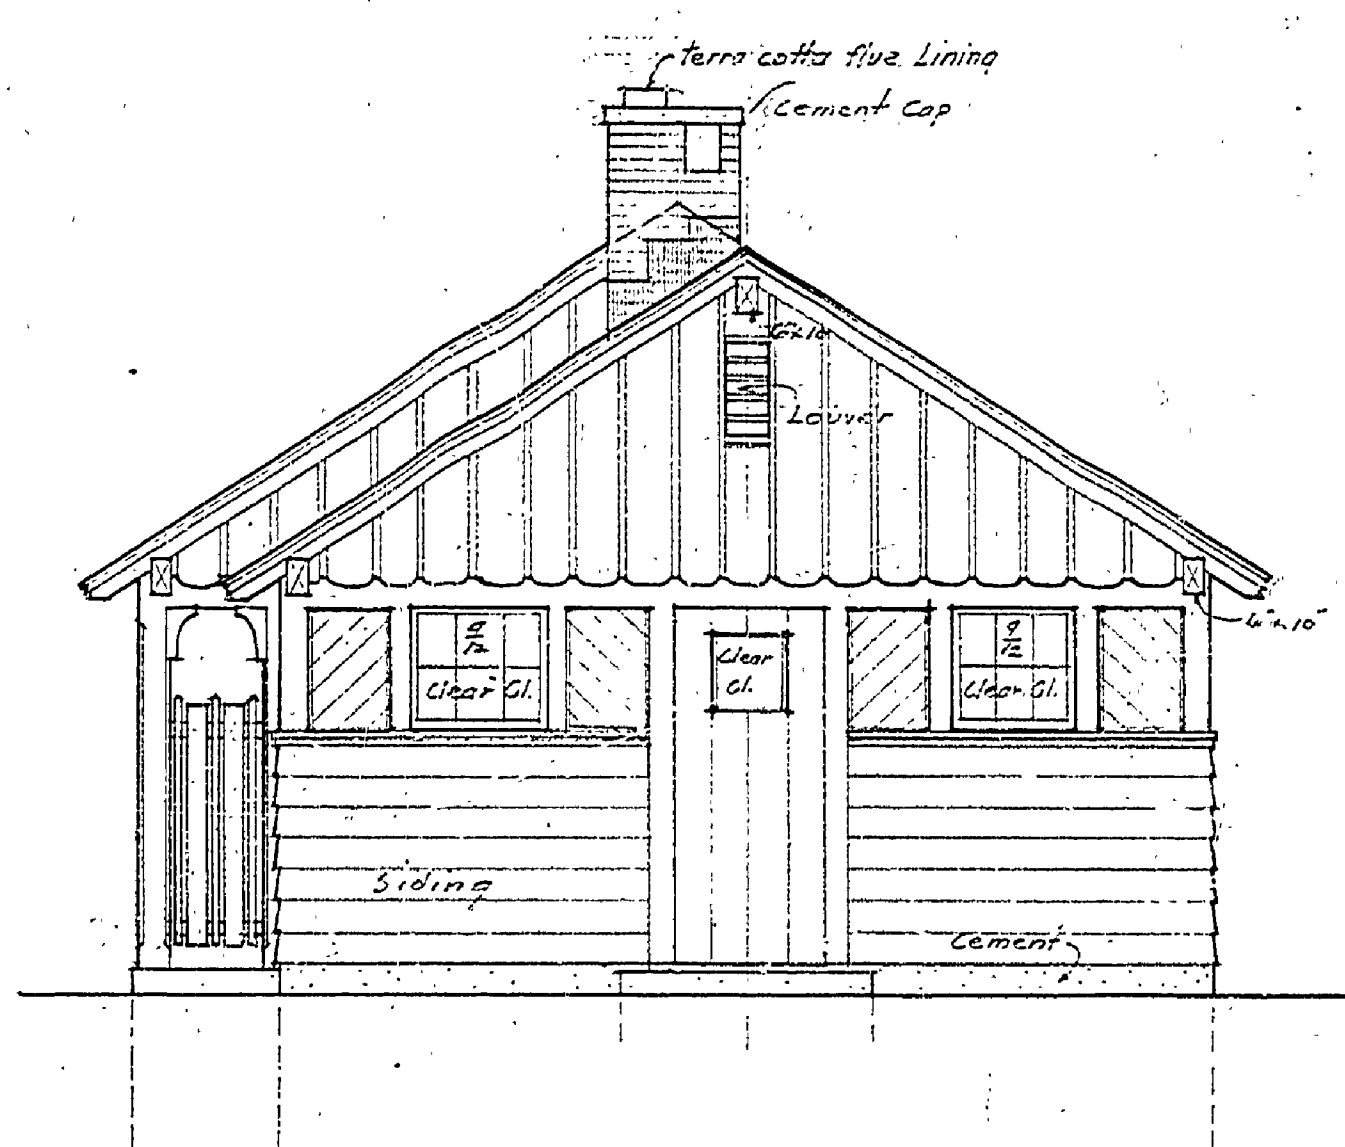

END ELEVATION
Scale: 1/4" = 1'-0"

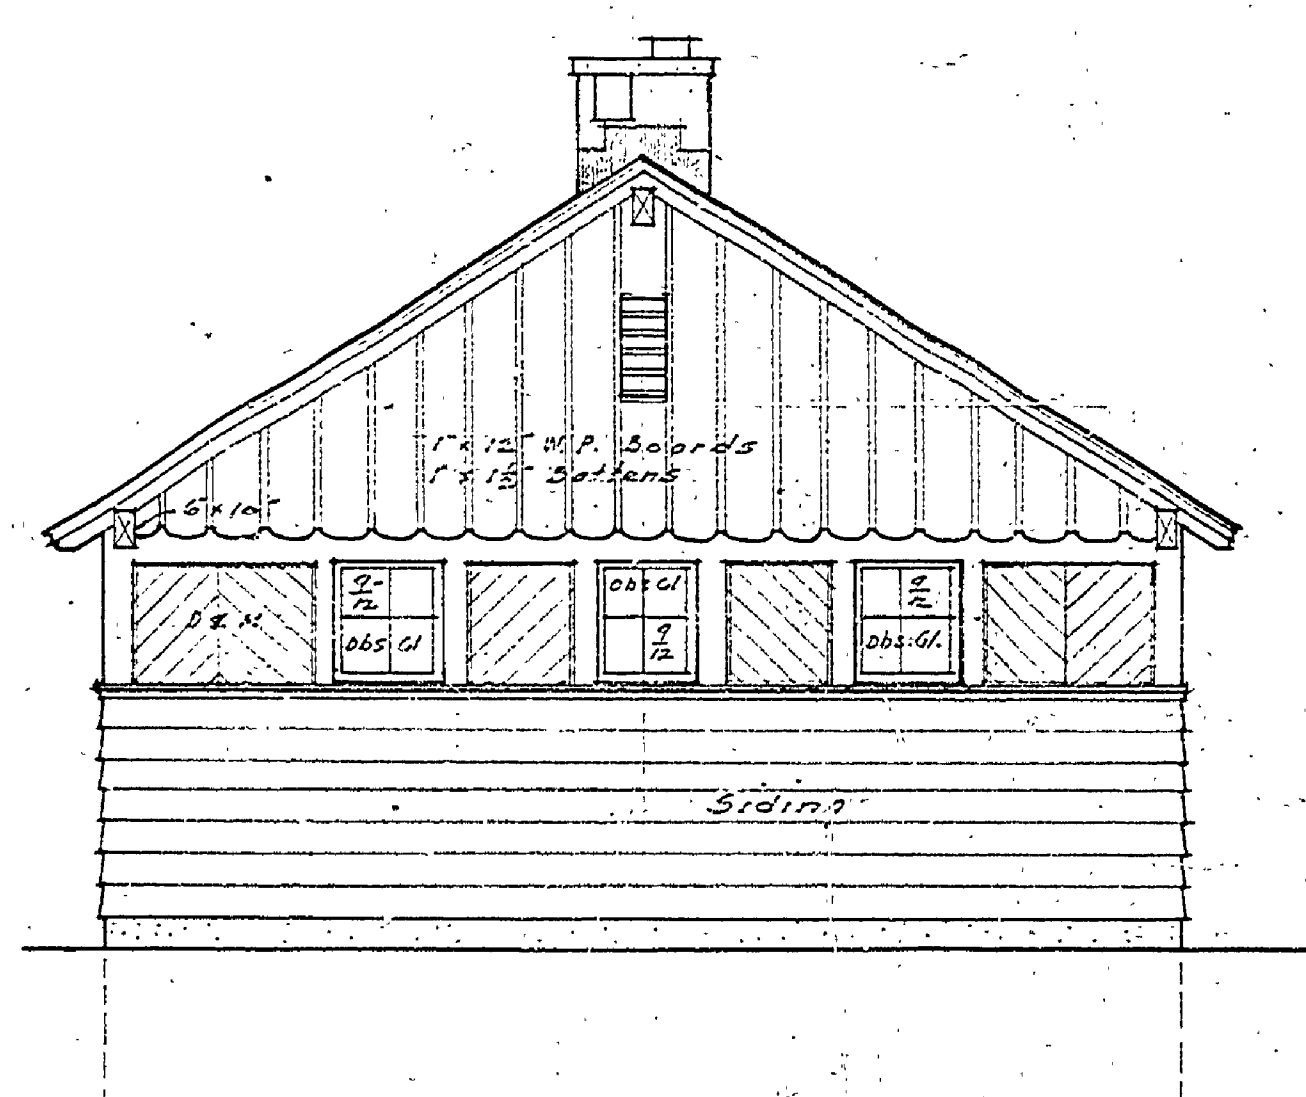

END ELEVATION

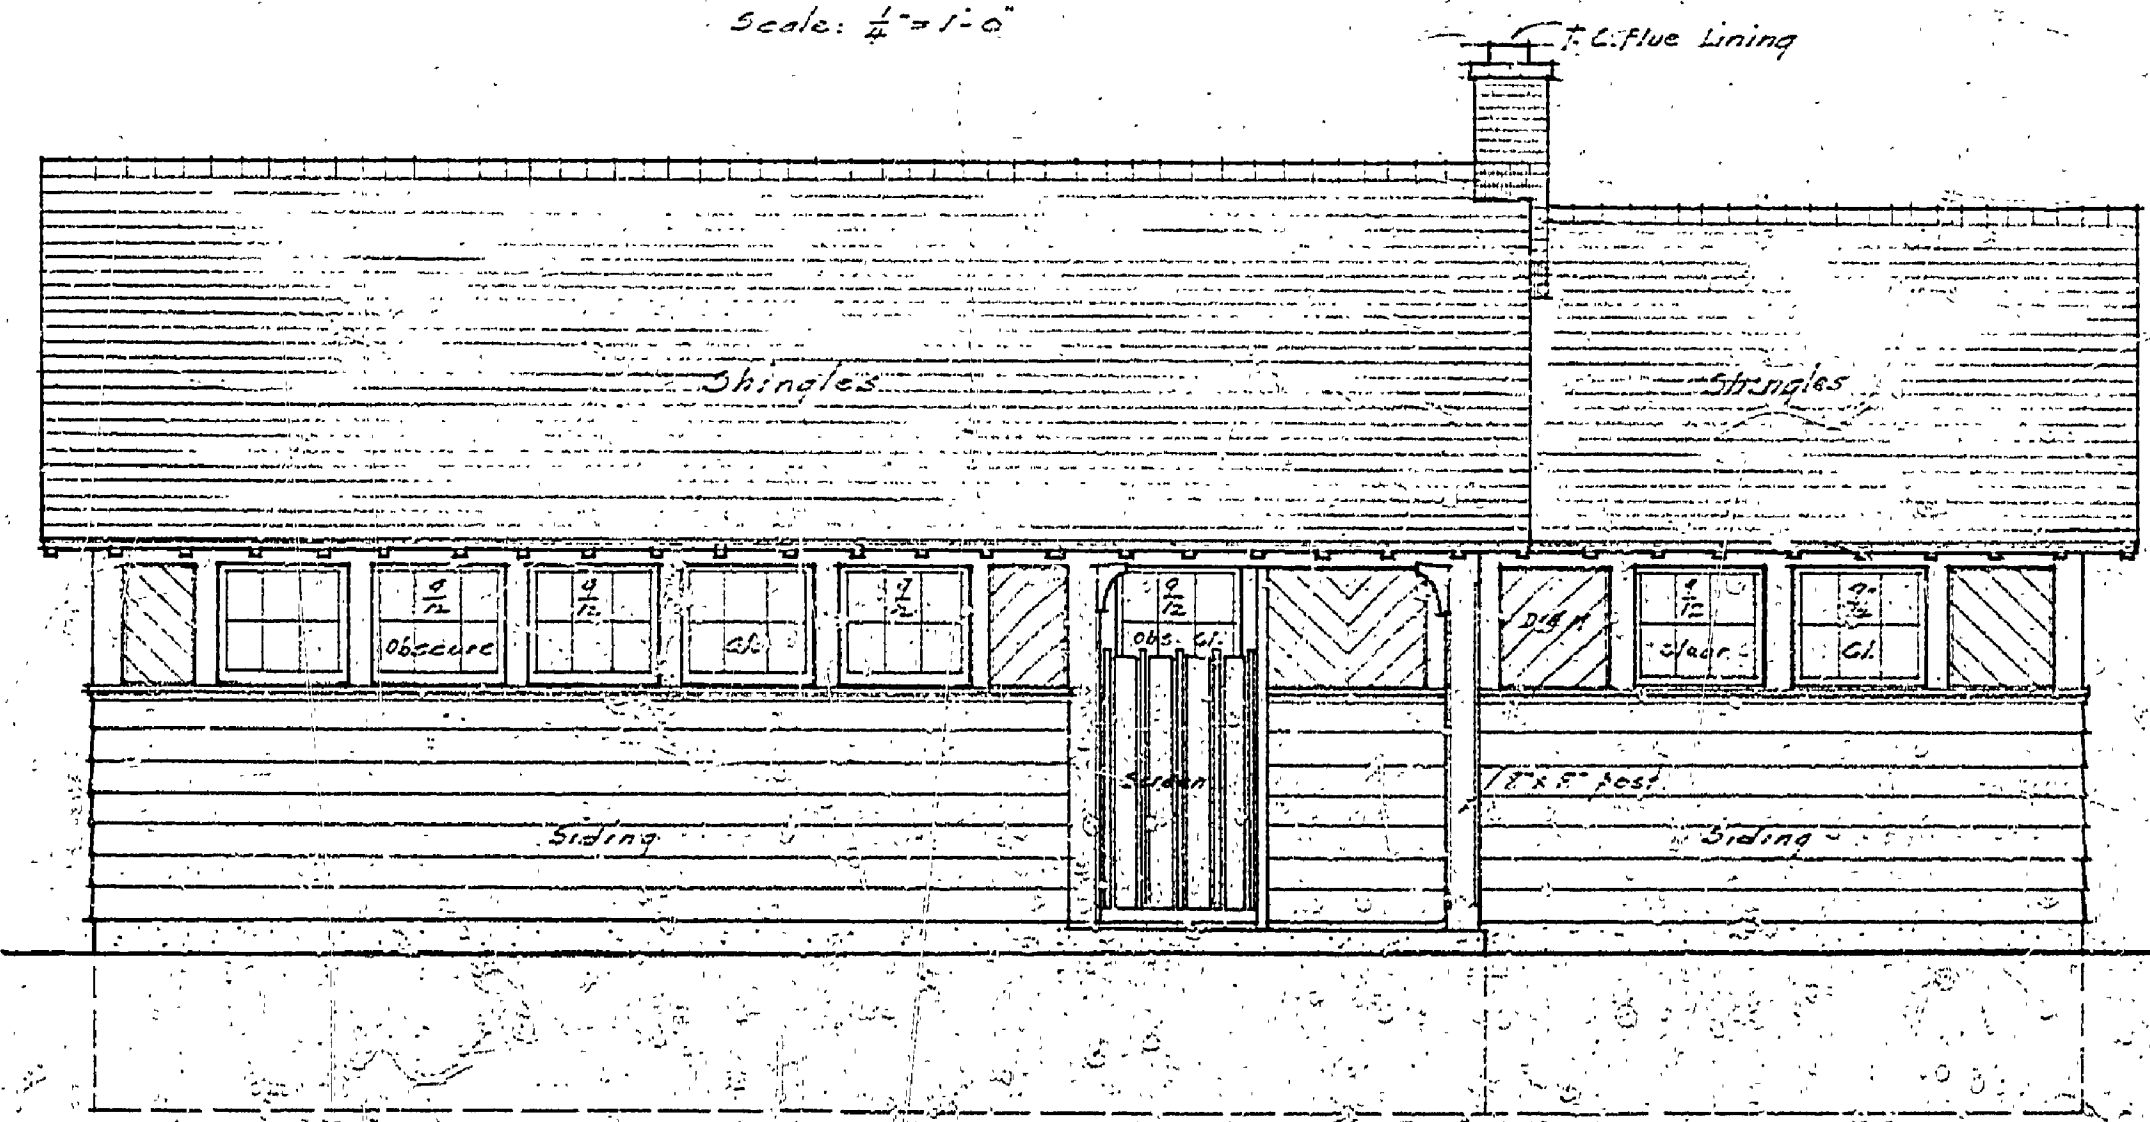

SIDE ELEVATION
Scale: 1/4" = 1'-0"

INSURANCE NO. 4

UNITED STATES
DEPARTMENT OF THE INTERIOR
NATIONAL PARK SERVICE
COOPERATING WITH
MICHIGAN
DEPARTMENT OF CONSERVATION

DRAWN BY C. D. P.	DESIGNED BY GEO. W. JARE Lead Architect	CHECKED BY	PLAN NO.	SCALE AS INDICATED	CAMP DESIGNATION "S" 1915	DATE 6-23-15
PREPARED BY W. J. JARE	RECOMMENDED Stanley M. Jarek	APPROVED	DATE 11-2-15	PERSONAL OFFICER	DATE	

A-9894