




CROSS SECTION THRU TOILET WING - A-A
Scale: 1/2" = 1'-0"

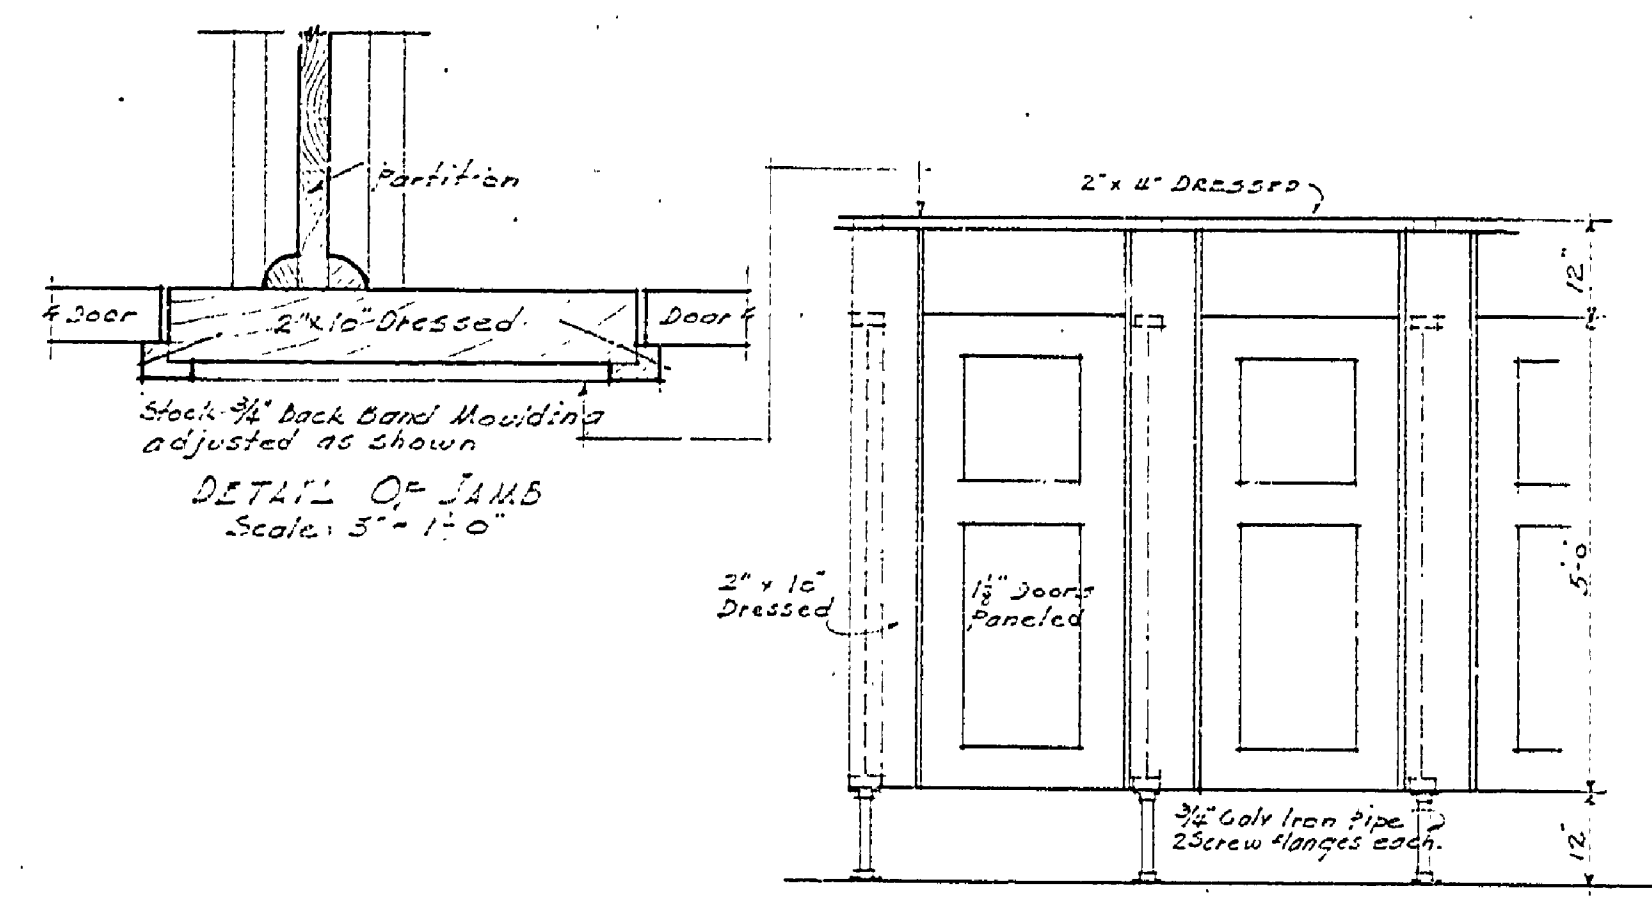


ELEVATION OF TOILET STALLS
Scale: 1/2" = 1'-0"

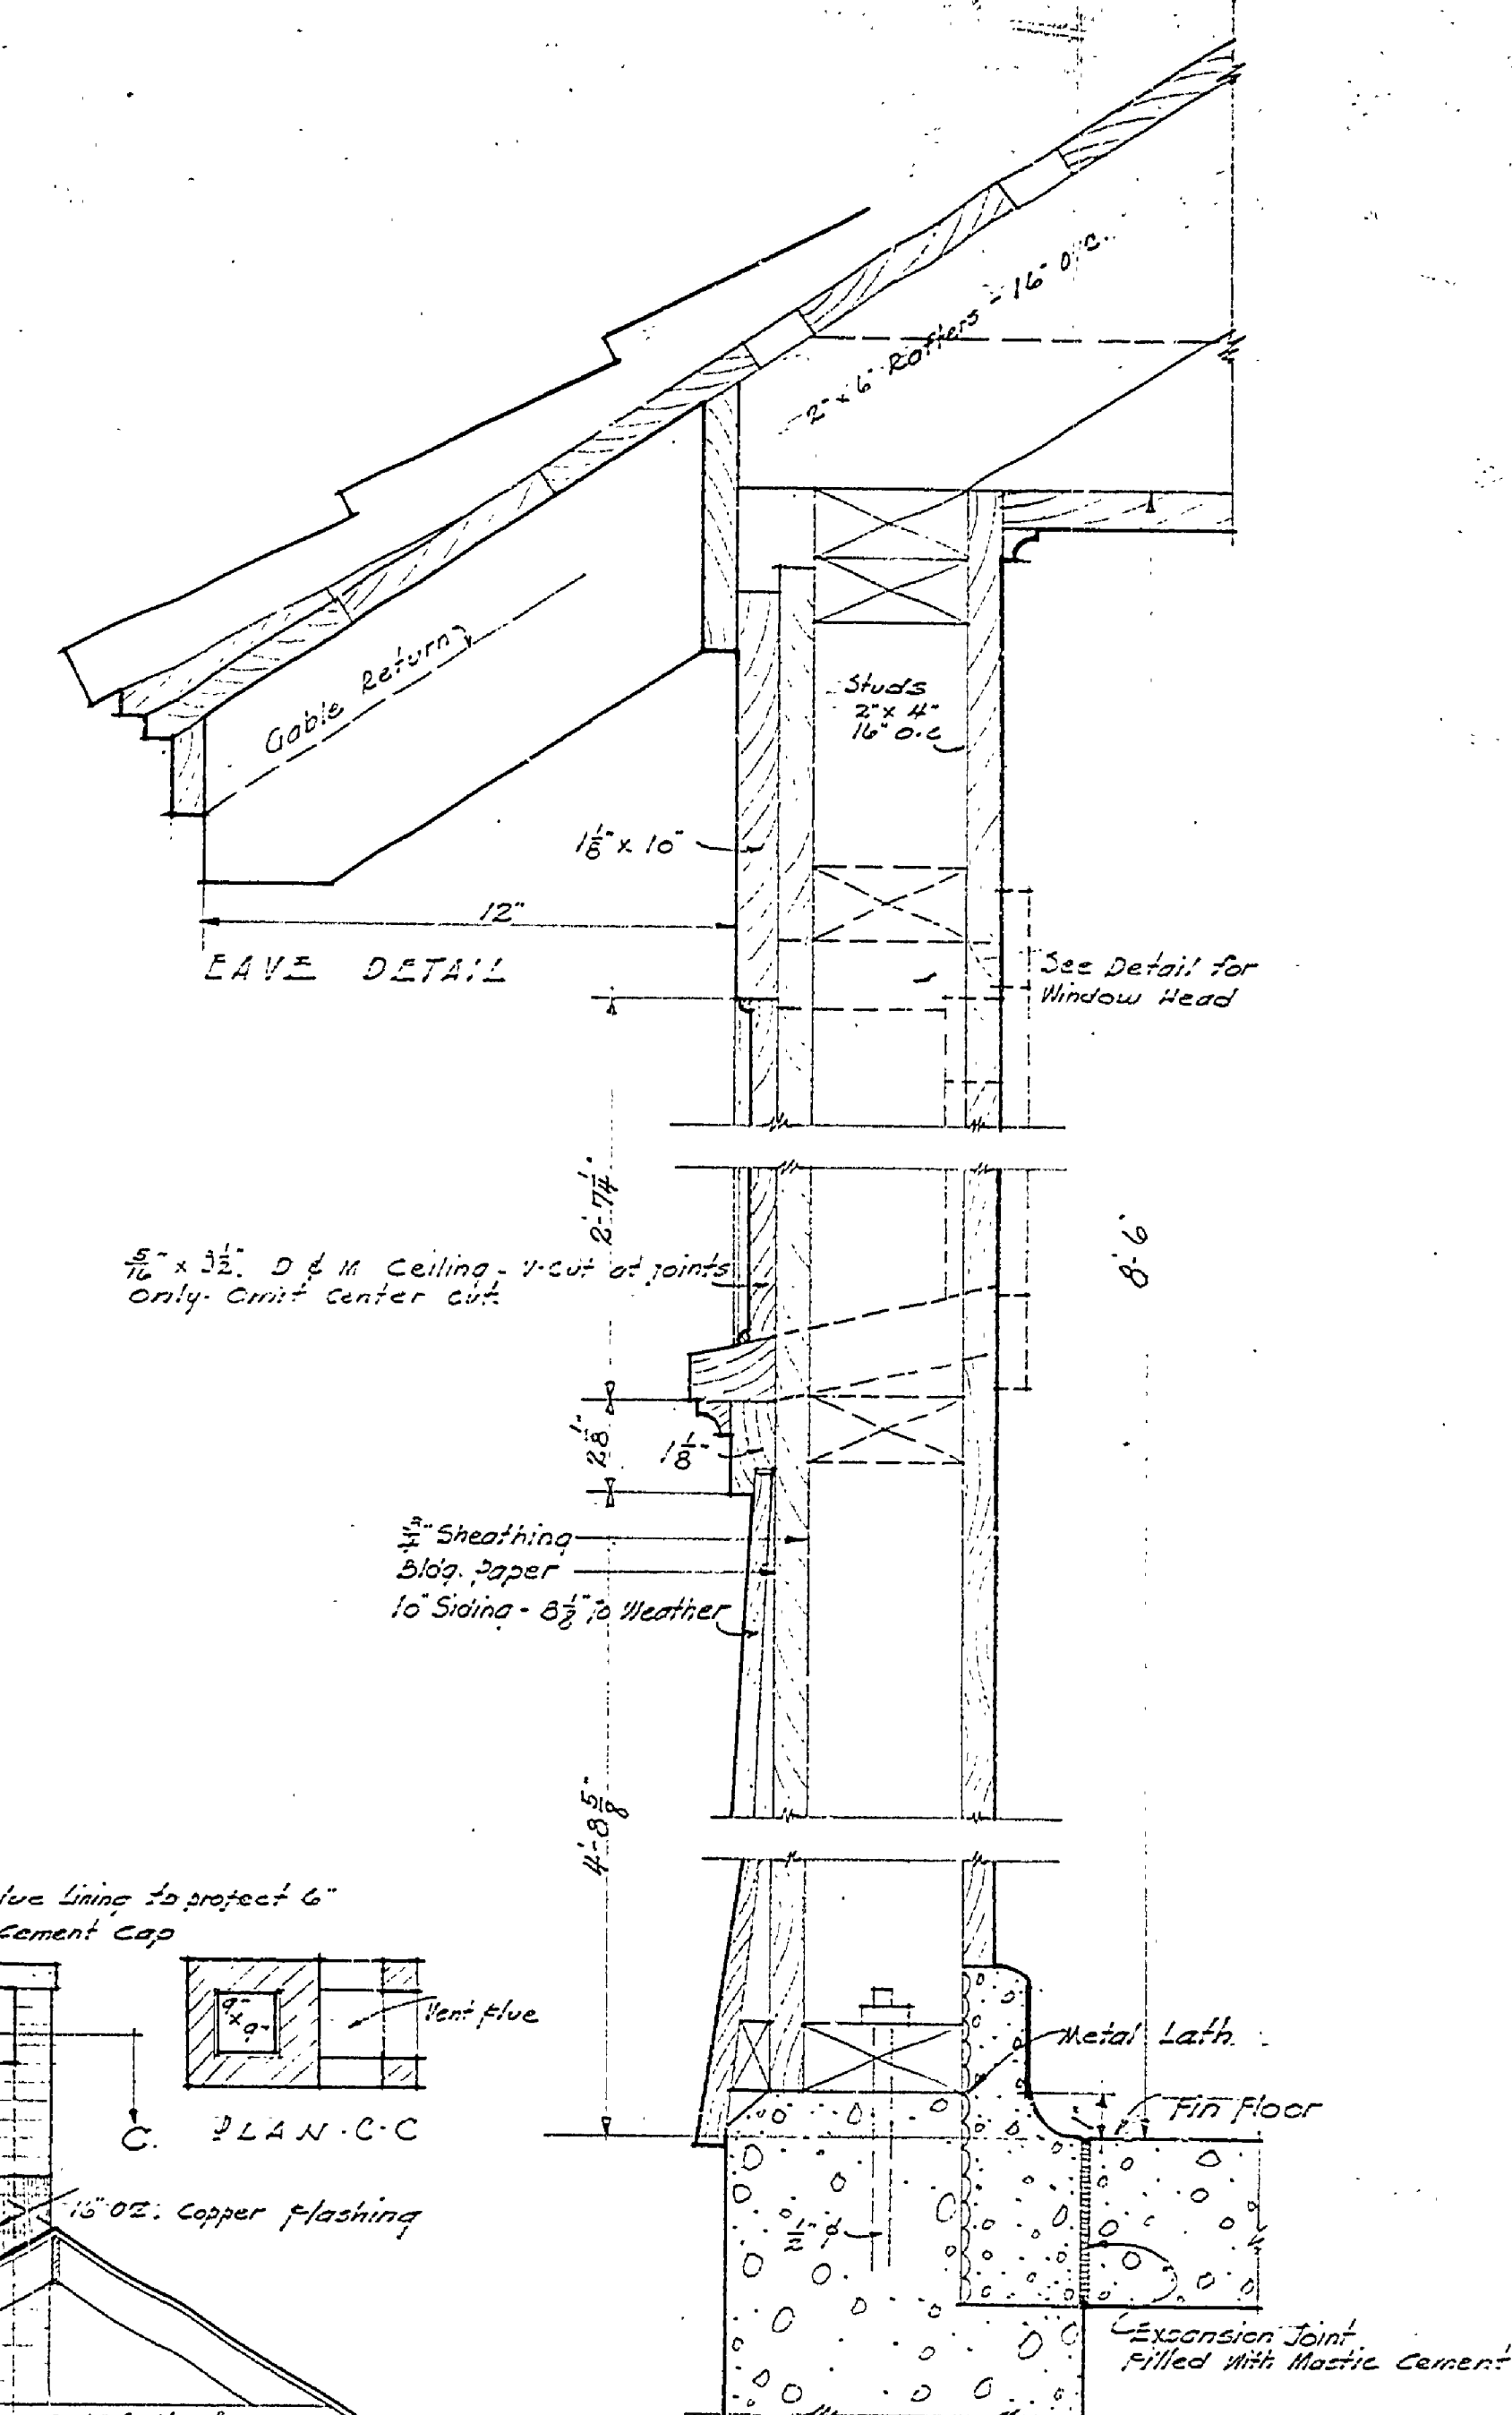


TYPICAL WALL SECTION - I
Scale: 3/4" = 1'-0"

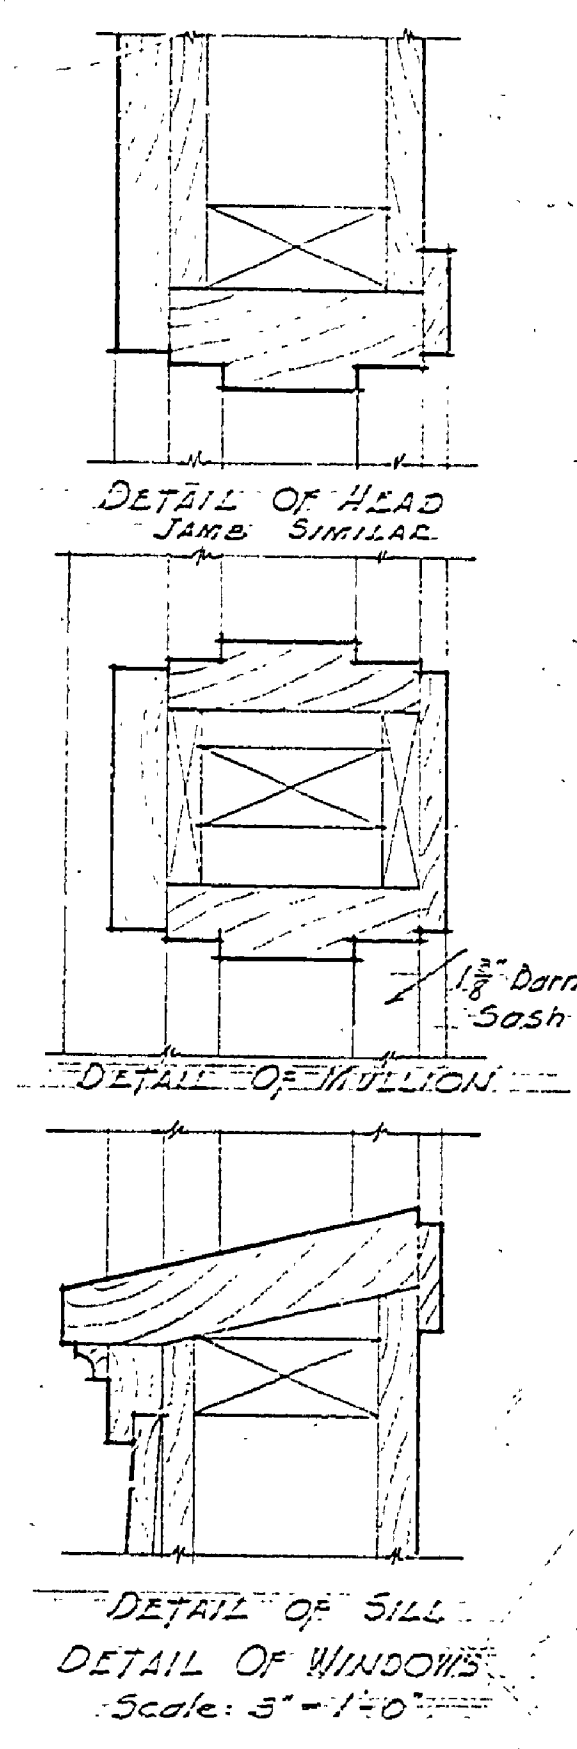

DETAIL OF WINDOW'S
Scale: 3/4" = 1'-0"

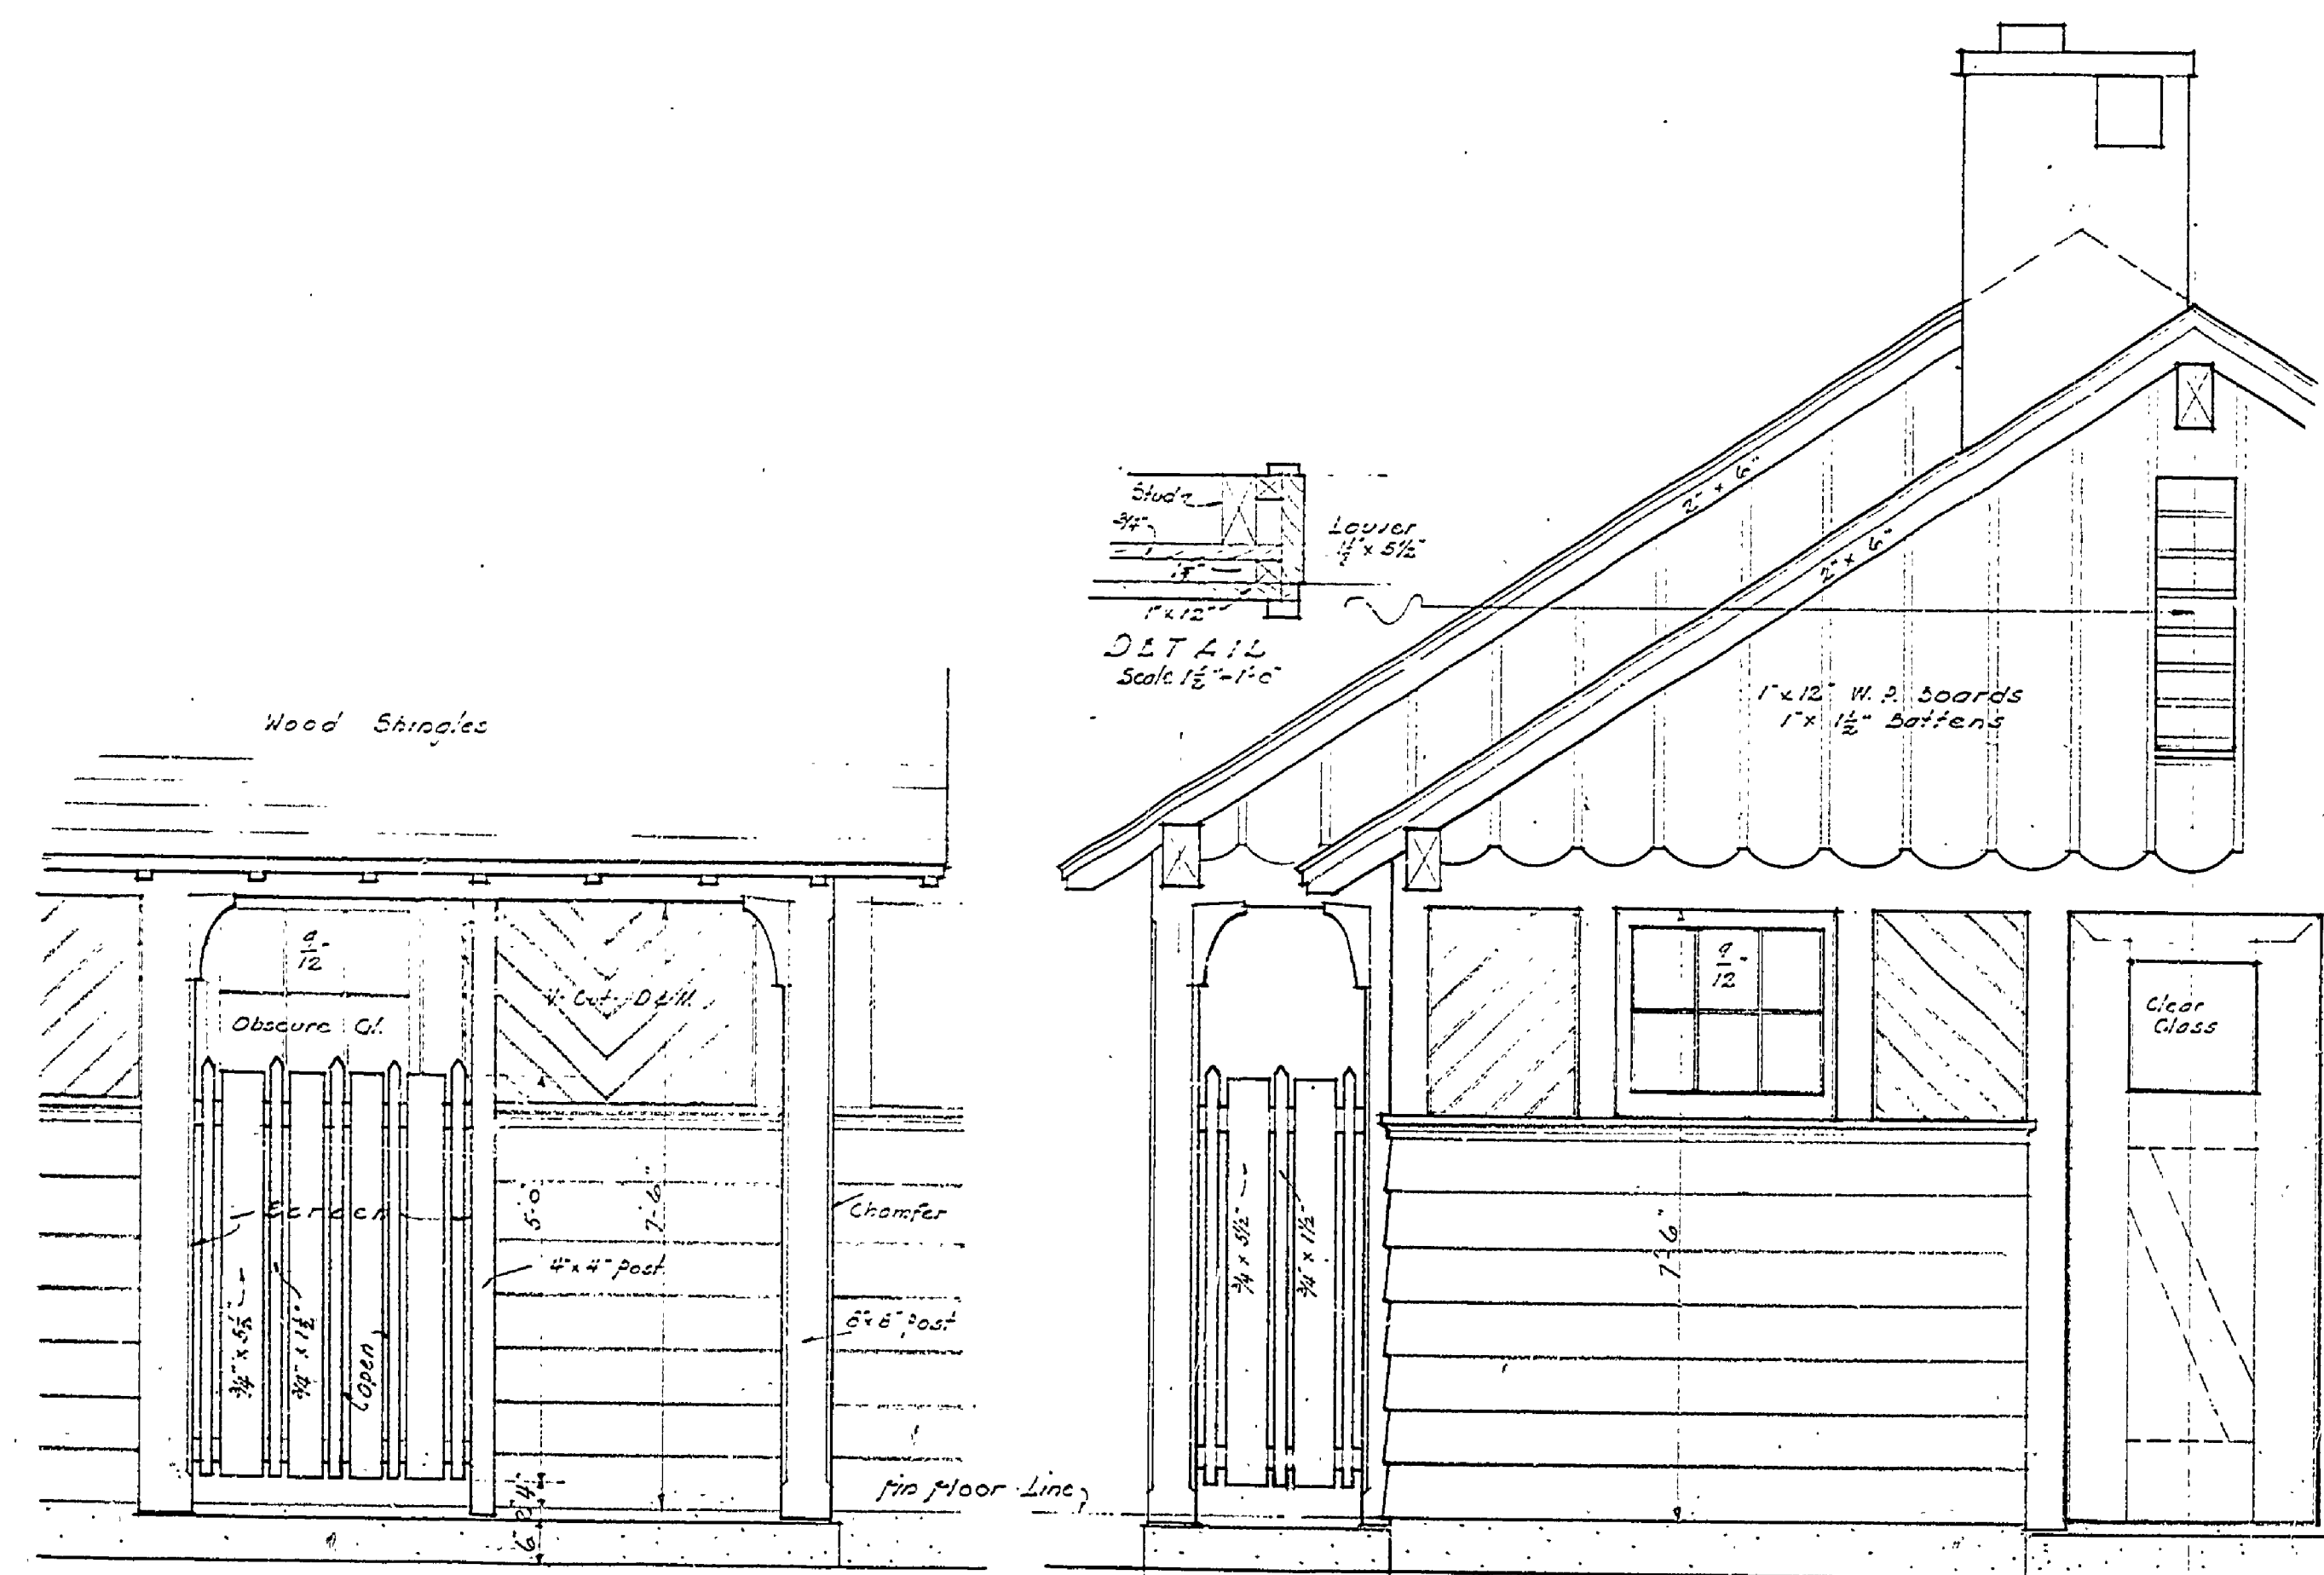

TOILET ENTRANCE
END ELEVATION - LAUNDRY WING
Scale: 1/2" = 1'-0"

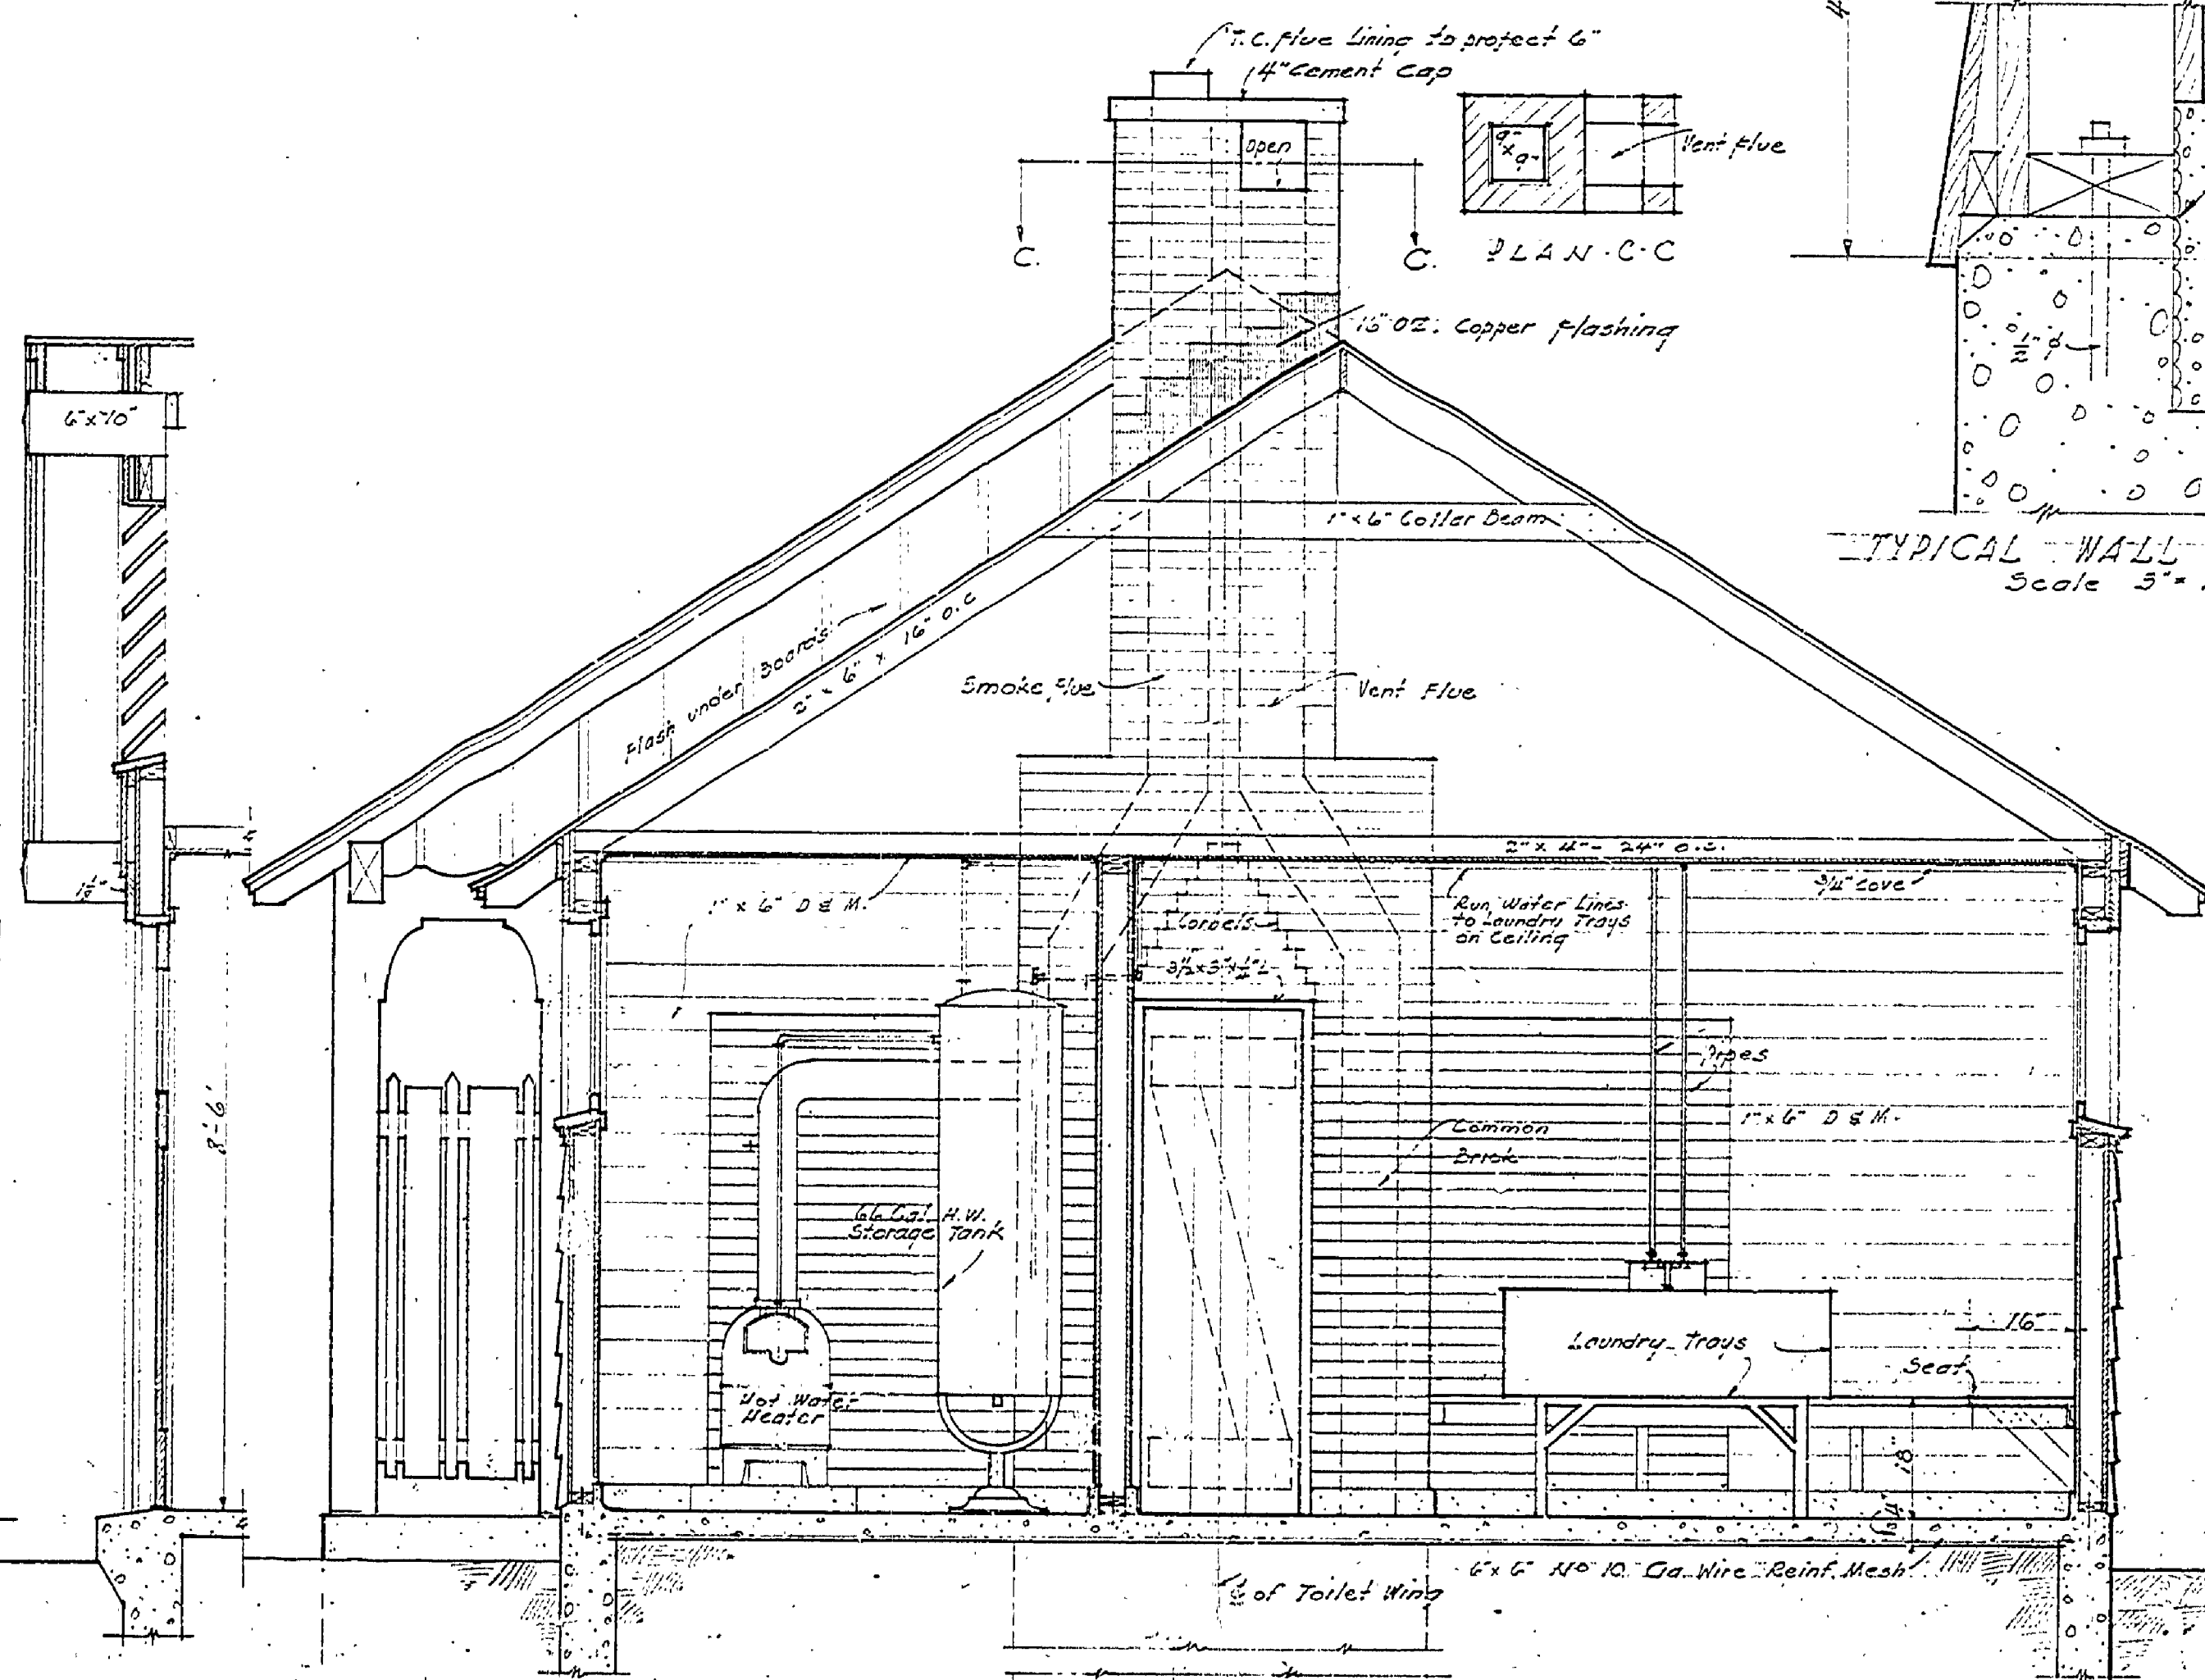

CROSS SECTION THRU LAUNDRY WING - B-B
Scale: 1/2" = 1'-0"

INSURANCE No. 4	
DRAWN BY Geo. Z. Page	SCALE
DESIGNED BY	DATE
CHECKED BY	PROJECT

11 98 97