



ELEVATION TOILET STALLS  
Scale: 1/2" = 1'-0"

SECTION THRU WOMENS TOILET ROOM  
Scale: 1/2" = 1'-0"


ELEVATION PORCH Scale: 1/2" = 1'-0" END ELEV. & SECTION

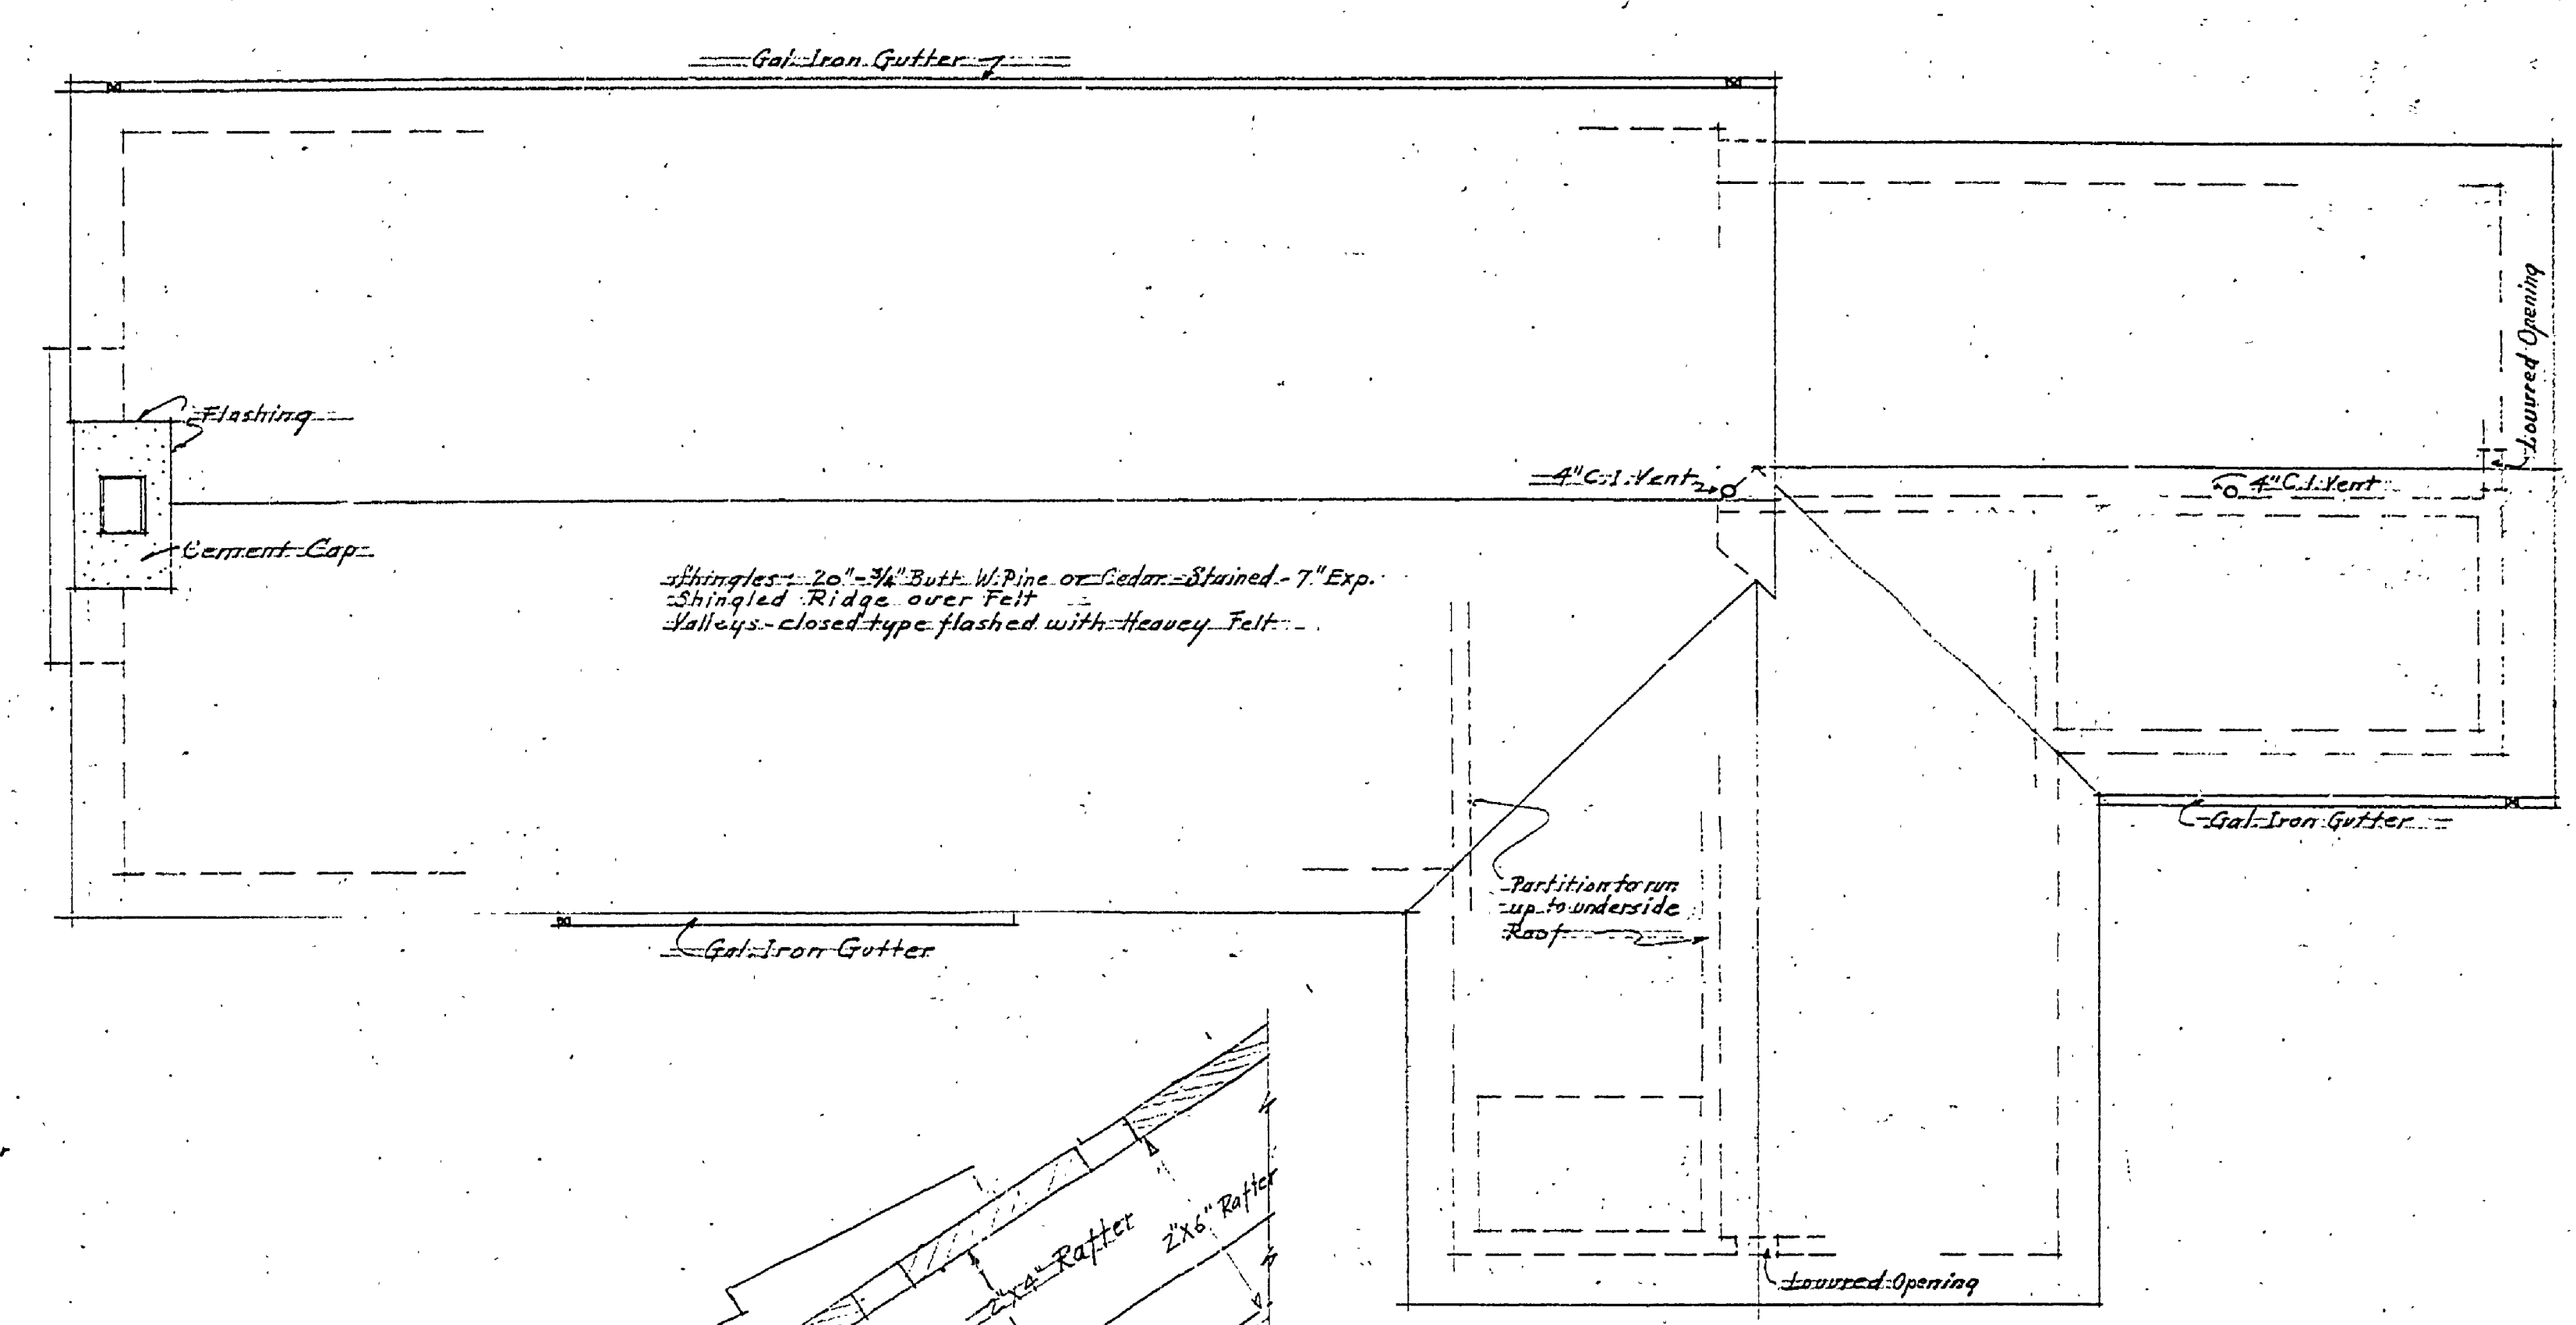

ROOF PLAN  
Scale: 1/4" = 1'-0"

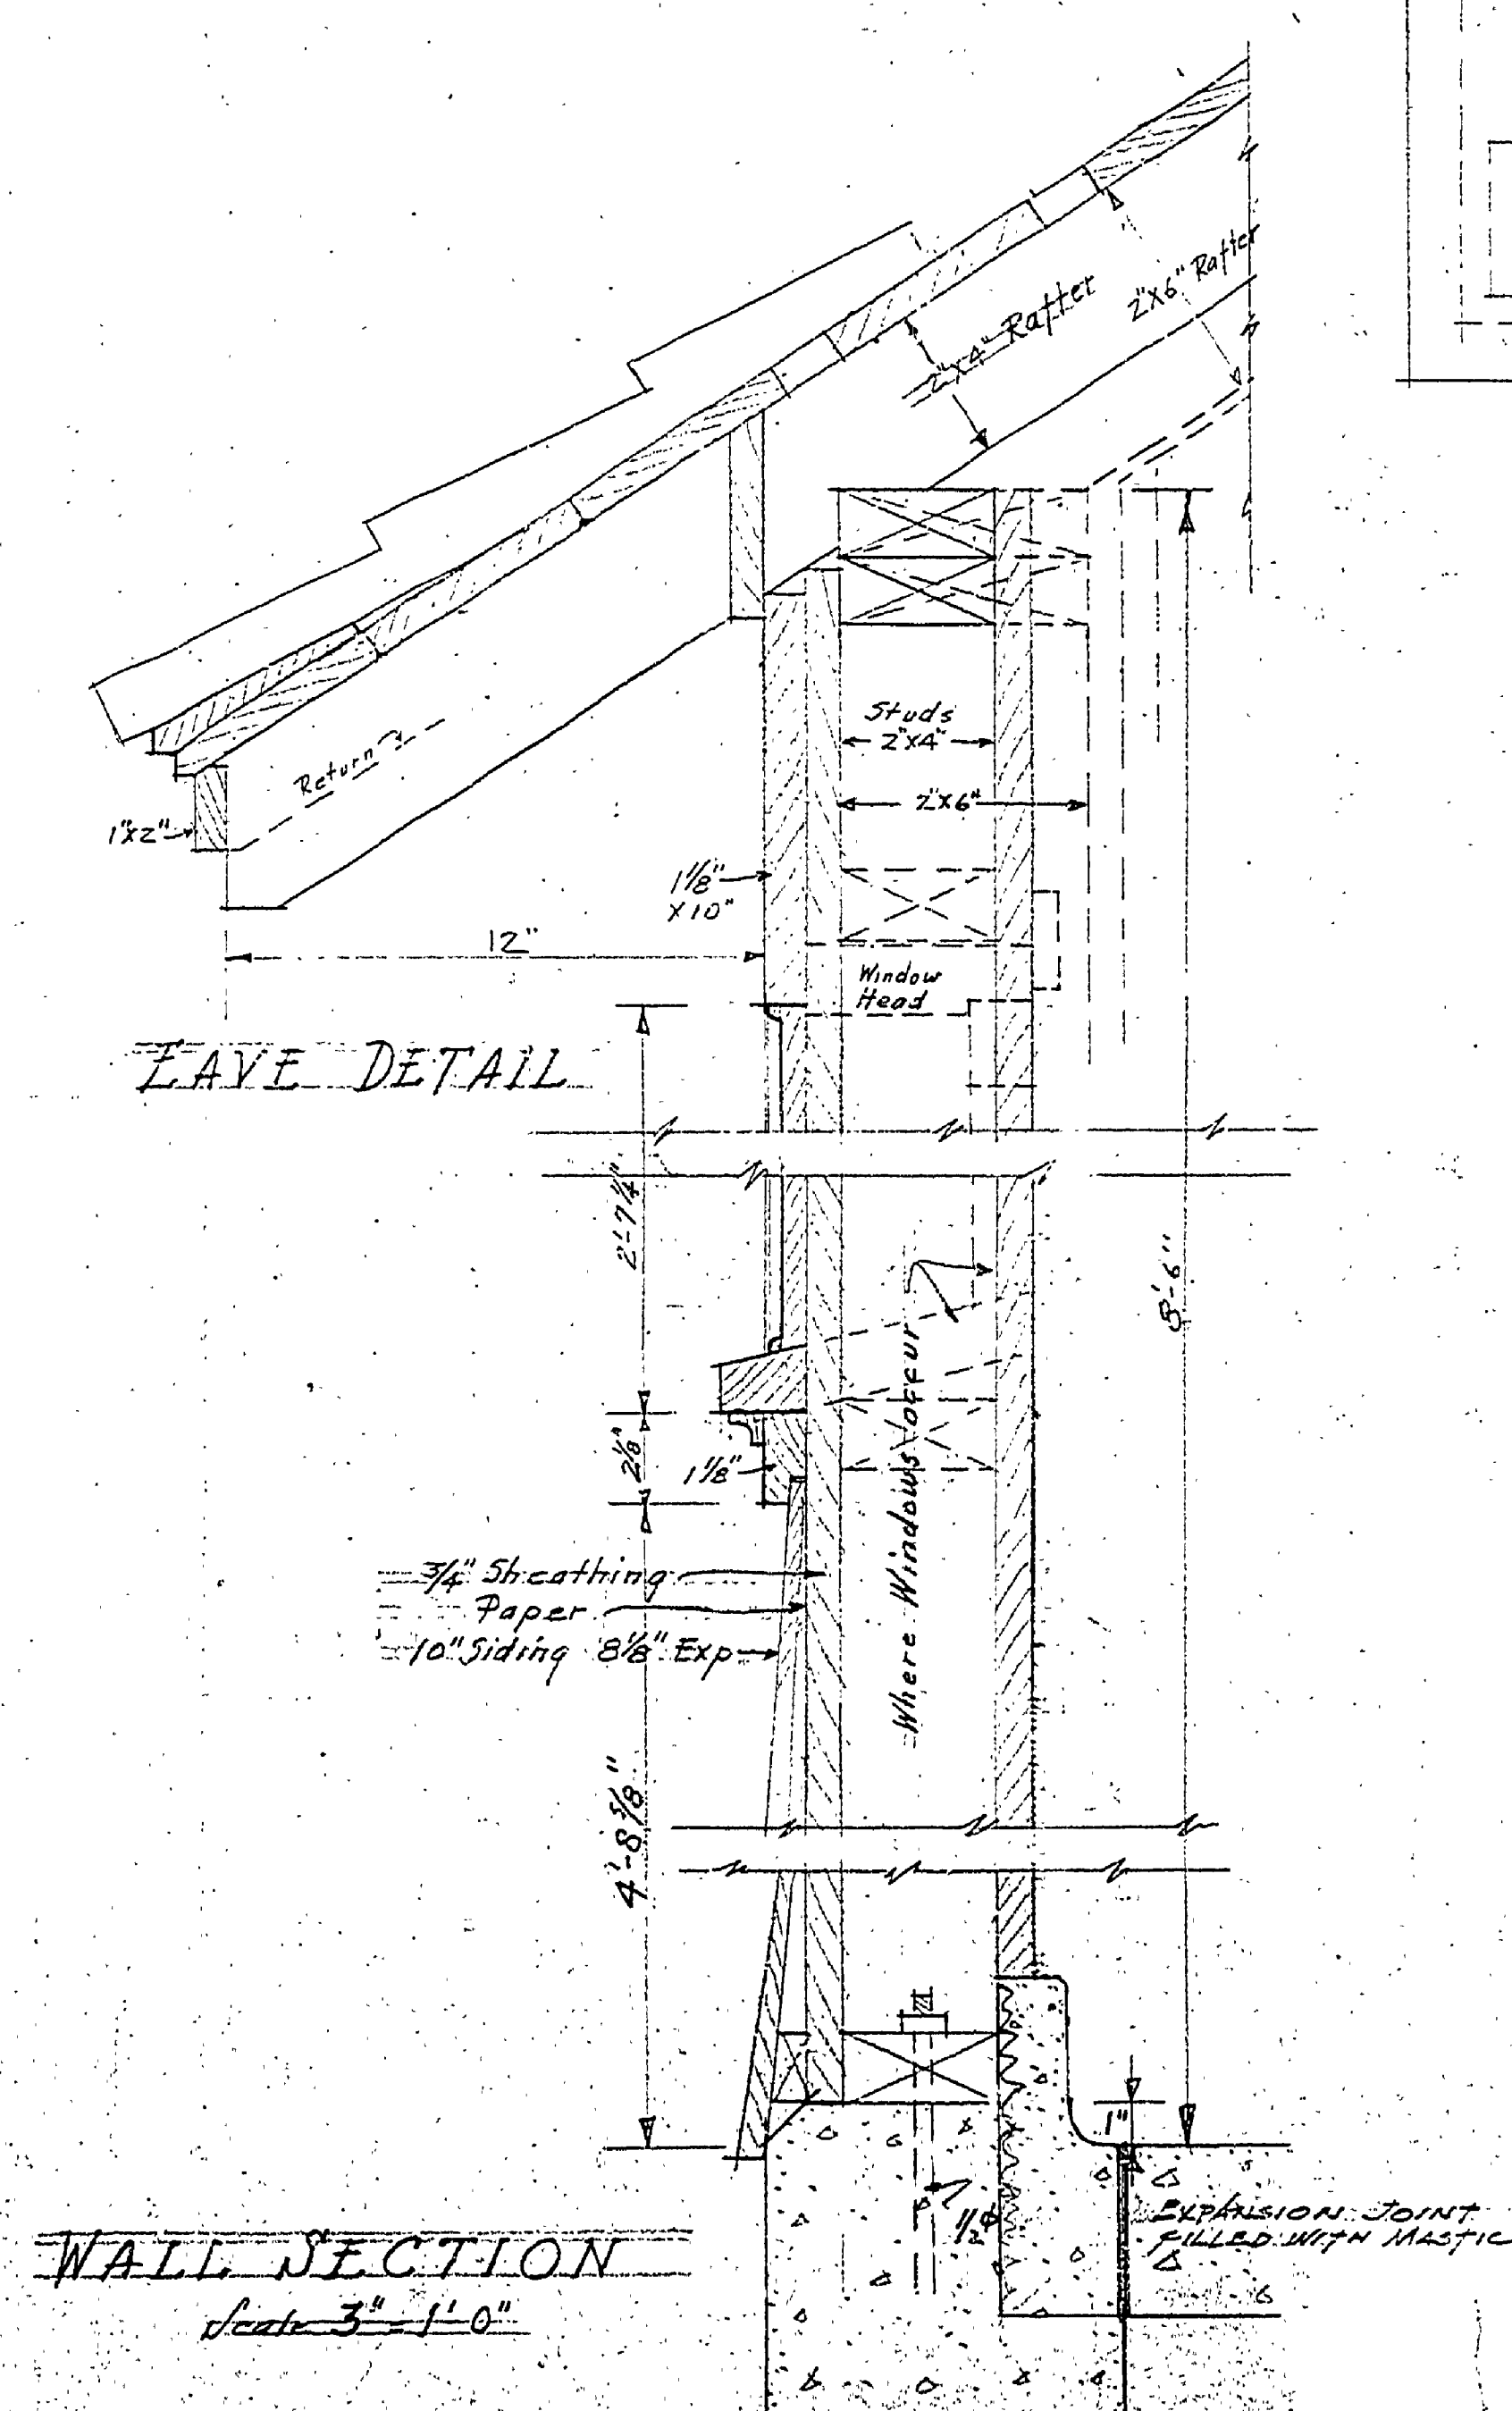

WALL SECTION  
Scale: 3/8" = 1'-0"

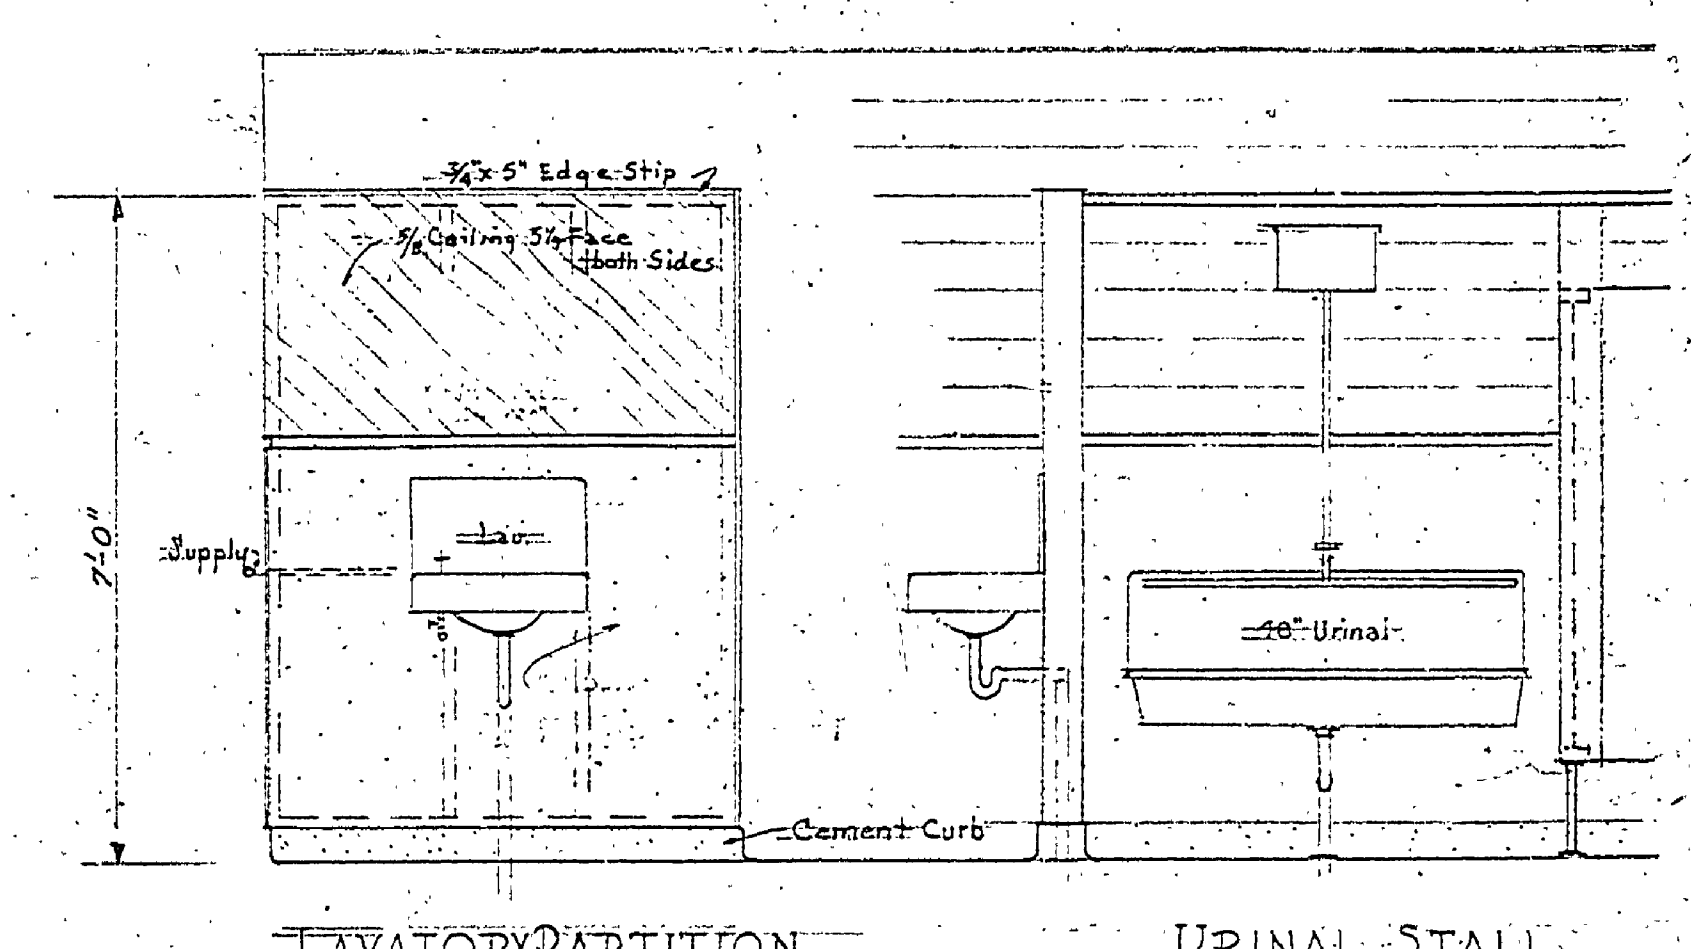

DOOR SCHEDULE			
MARK	SIZE	DESCRIPTION	GLZD.
A	1-PR. 2'-6" x 7'-6" x 1 1/2"	VERT. BOARDING EXT. DIAG. SHEATHING & FRAME INT.	D.S.A.
B	2-10' x 7'-6" x 1 1/8"	VERT. 2"x6" DIM. EXT. FRAME INTERIOR	OBSC.
C	2-7'-0" x 7'-0" x 1 1/2"	VERT. BOARDS TO MATCH WALL ON 1 SIDE, DIAG. SHEATH. & FR.	No.
S <sub>1</sub>	1-PR. 2'-4" x 7'-6" x 1 1/8"	2 PANEL SCREEN DOOR	No.
S <sub>2</sub>	2-10' x 7'-6" x 1 1/8"	2 PANEL SCREEN DOOR	No.

INSURANCE NO. 2

A-98

2

© F. S. G. & Co. Lake Superior