




ROOF PLAN  
Scale: 1/4" = 1'-0"

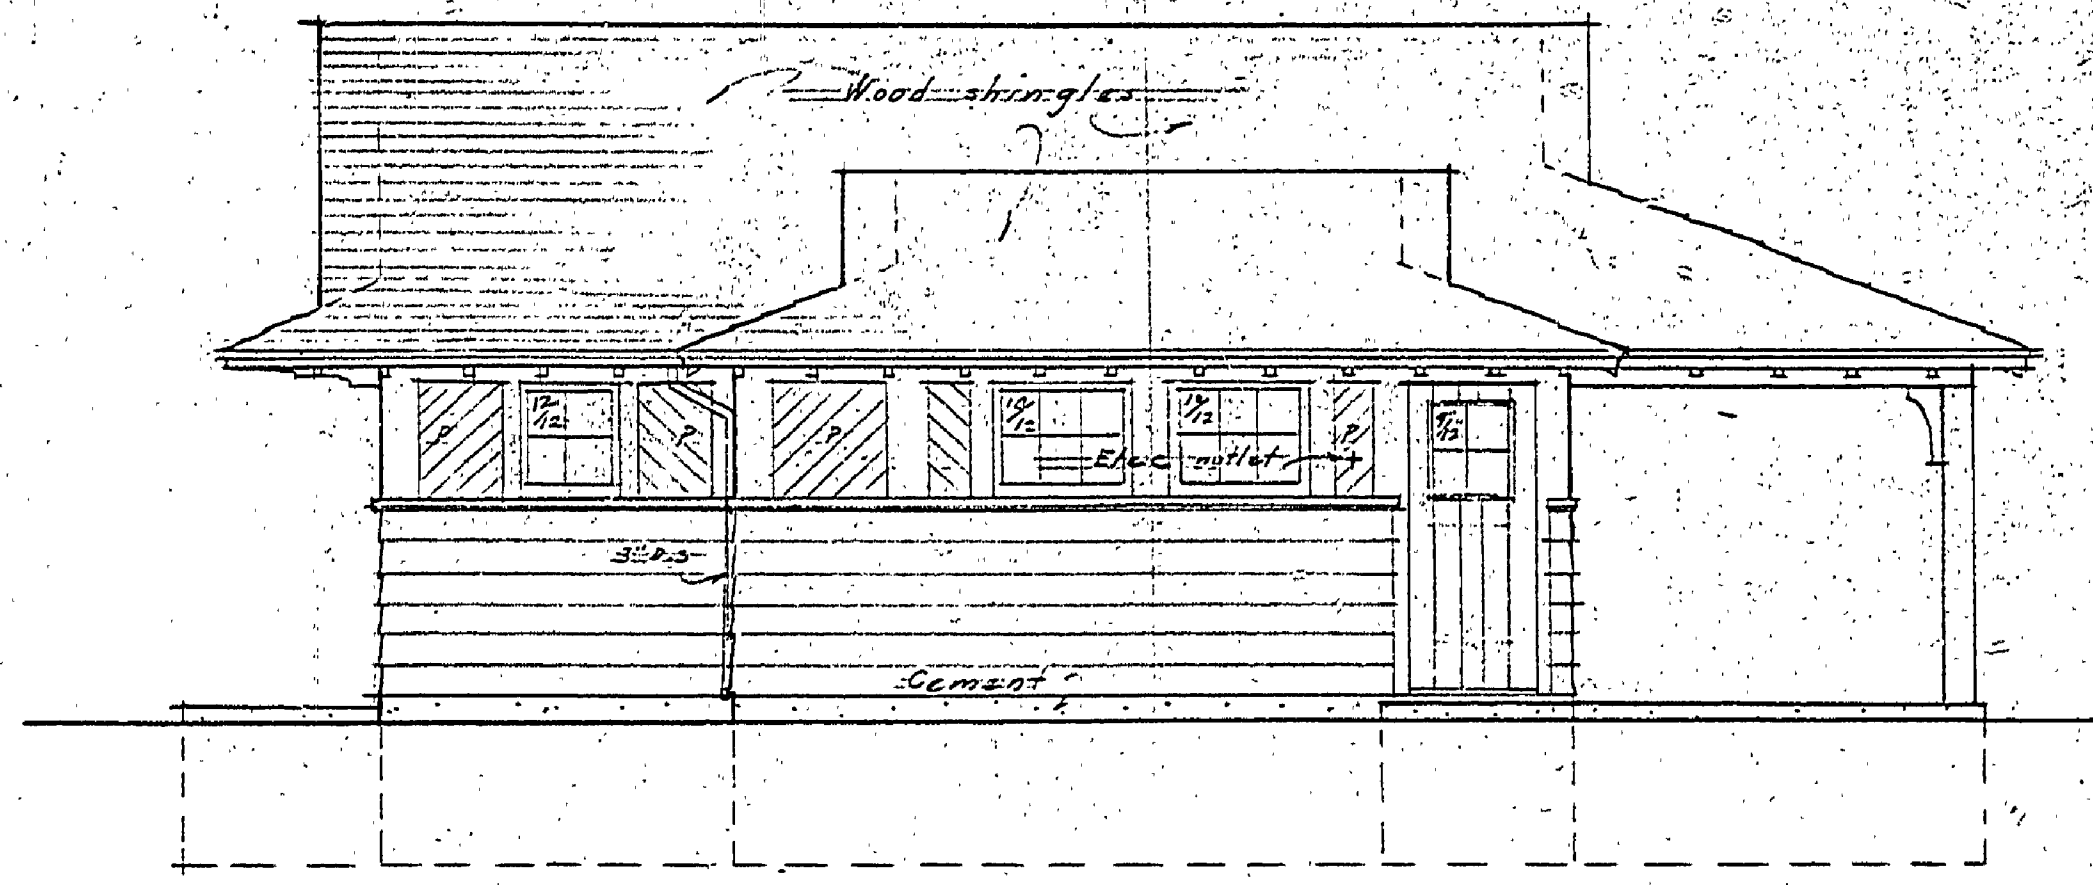

SIDE ELEVATION  
Opposite side similar  
Scale: 1/4" = 1'-0"

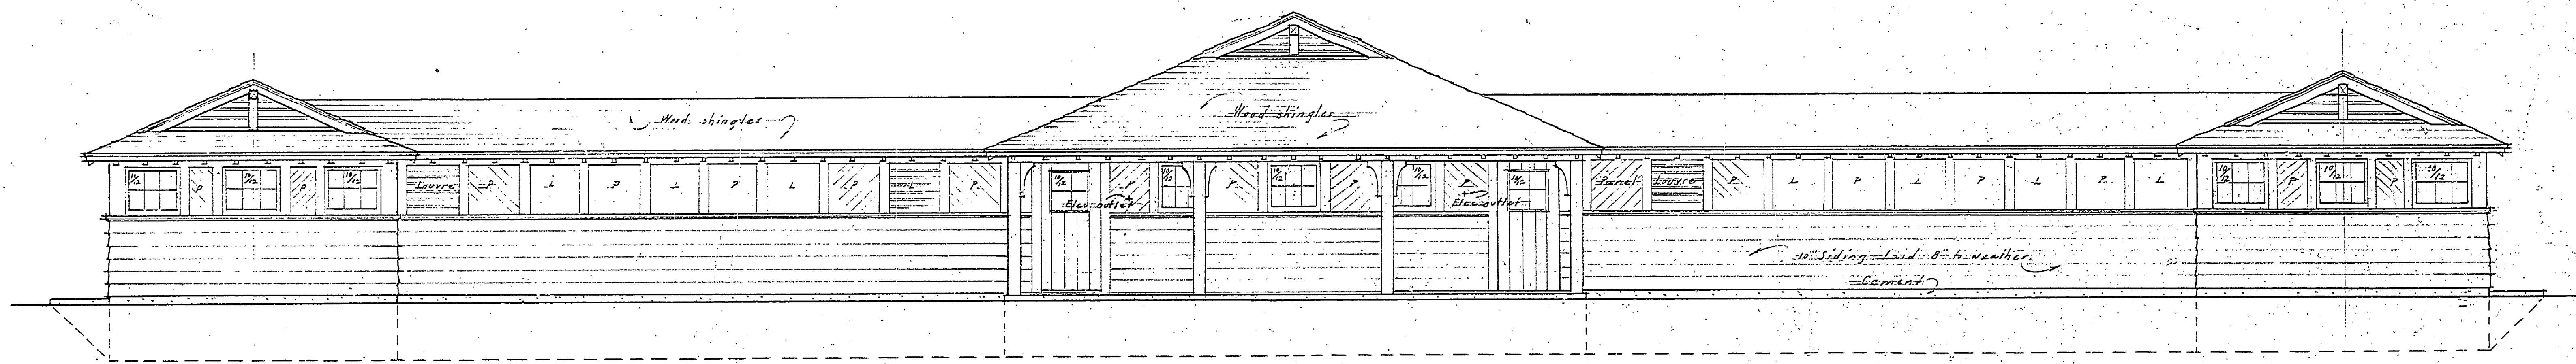

REAR ELEVATION  
Scale: 1/4" = 1'-0"

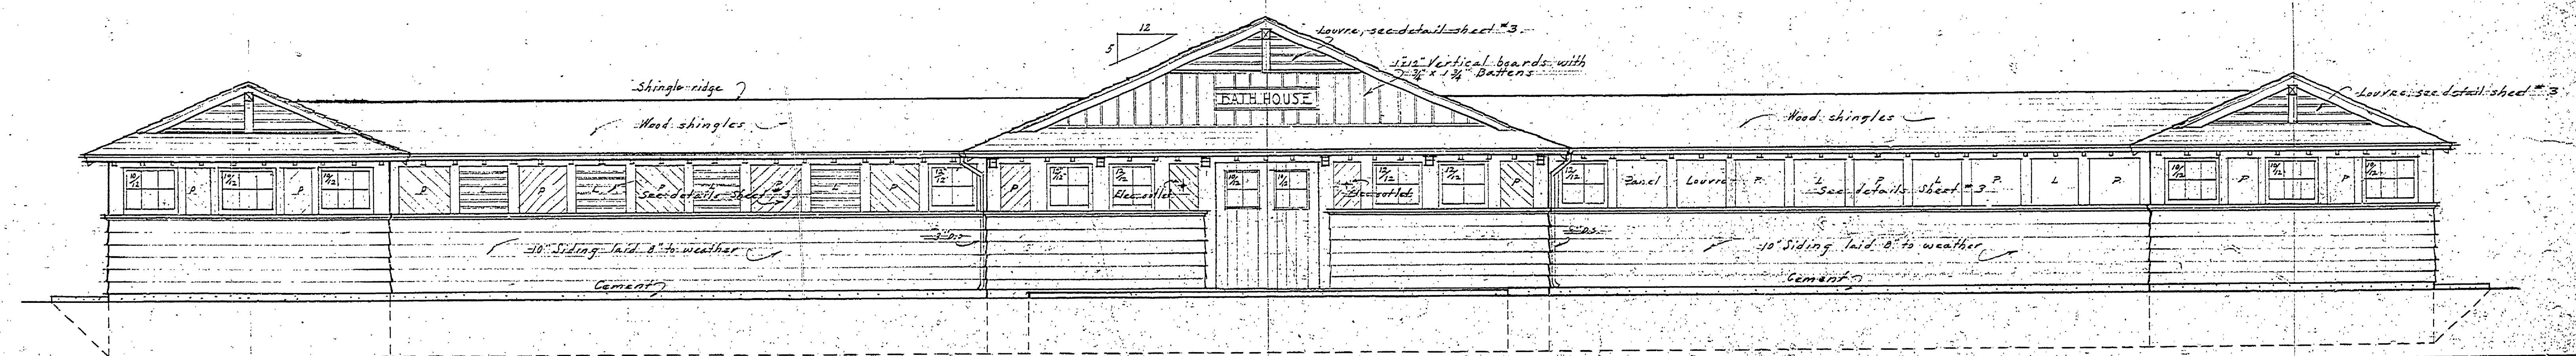

FRONT ELEVATION  
Scale: 1/4" = 1'-0"

INSURANCE No. 5

U.S. DEPARTMENT OF THE INTERIOR	STATE OF MICHIGAN
NATIONAL FIRE SERVICE	BATH HOUSE - SIOUX CREEK STATE PARK
STATE PARK	RECREATION - SIOUX CREEK STATE PARK
EMERGENCY	DATE: [REDACTED]
CONSTRUCTION WORKS	DR. BY: [REDACTED]
PROJECT: [REDACTED]	PROJECT: [REDACTED]
DESIGNED BY: [REDACTED]	DESIGNED BY: [REDACTED]
APPROVED FOR CONSTRUCTION: [REDACTED]	APPROVED FOR CONSTRUCTION: [REDACTED]
DATE: [REDACTED]	DATE: [REDACTED]

A-99