




DESIGNED BY J.P. GUYER/0001	REVIEWED BY SECTIONS ARCHITECTURAL ENGINEERING LANDSCAPE	DATE 10-14-55	APPROVED BY J.P. GUYER ASSISTANT CHIEF IN CHARGE	NO. 1	DATE 9/15/55	BY J.M.S.	REVISIONS
CHECKED BY W.F.F.			DATE 10-14-55	NO. 2	DATE	BY	NO. 4
			DATE 10-14-55	NO. 3	DATE	BY	NO. 5
				NO. 6	DATE	BY	NO. 6

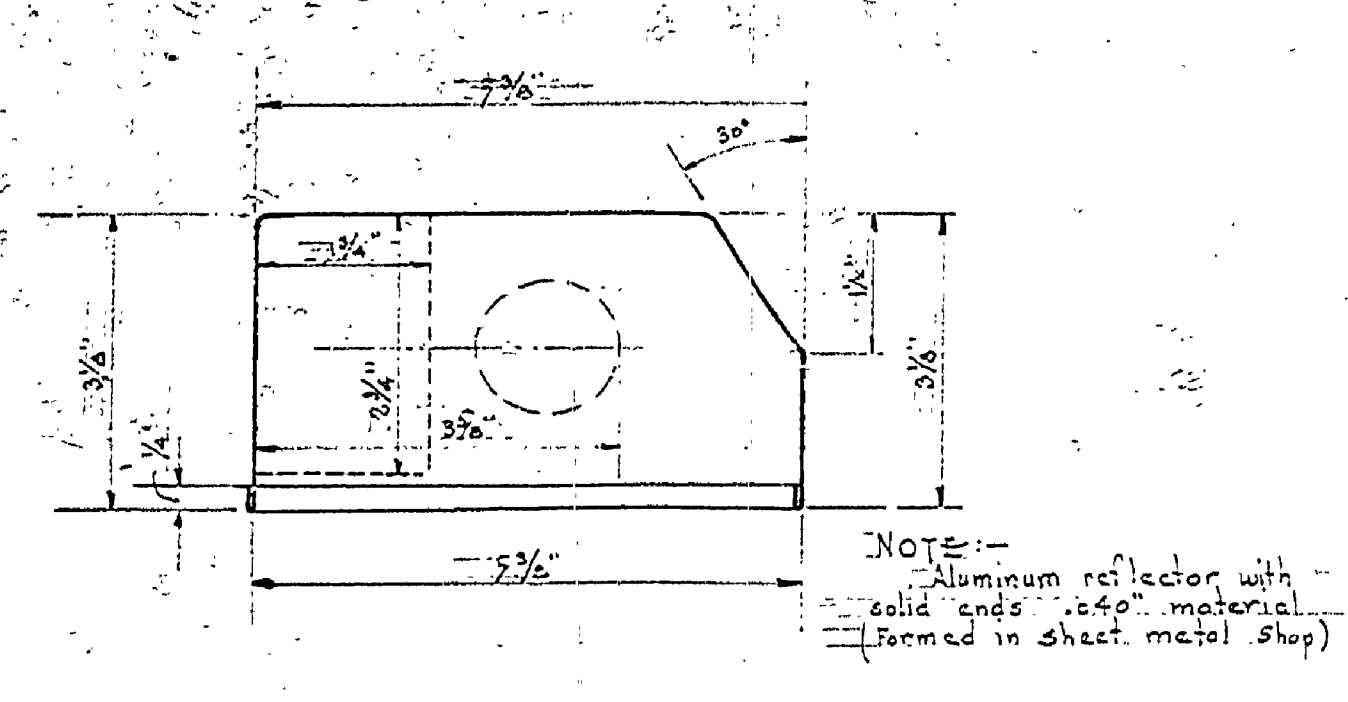


MIRROR FLUORESCENT LIGHT REFLECTOR  
Scale: Half Full Size

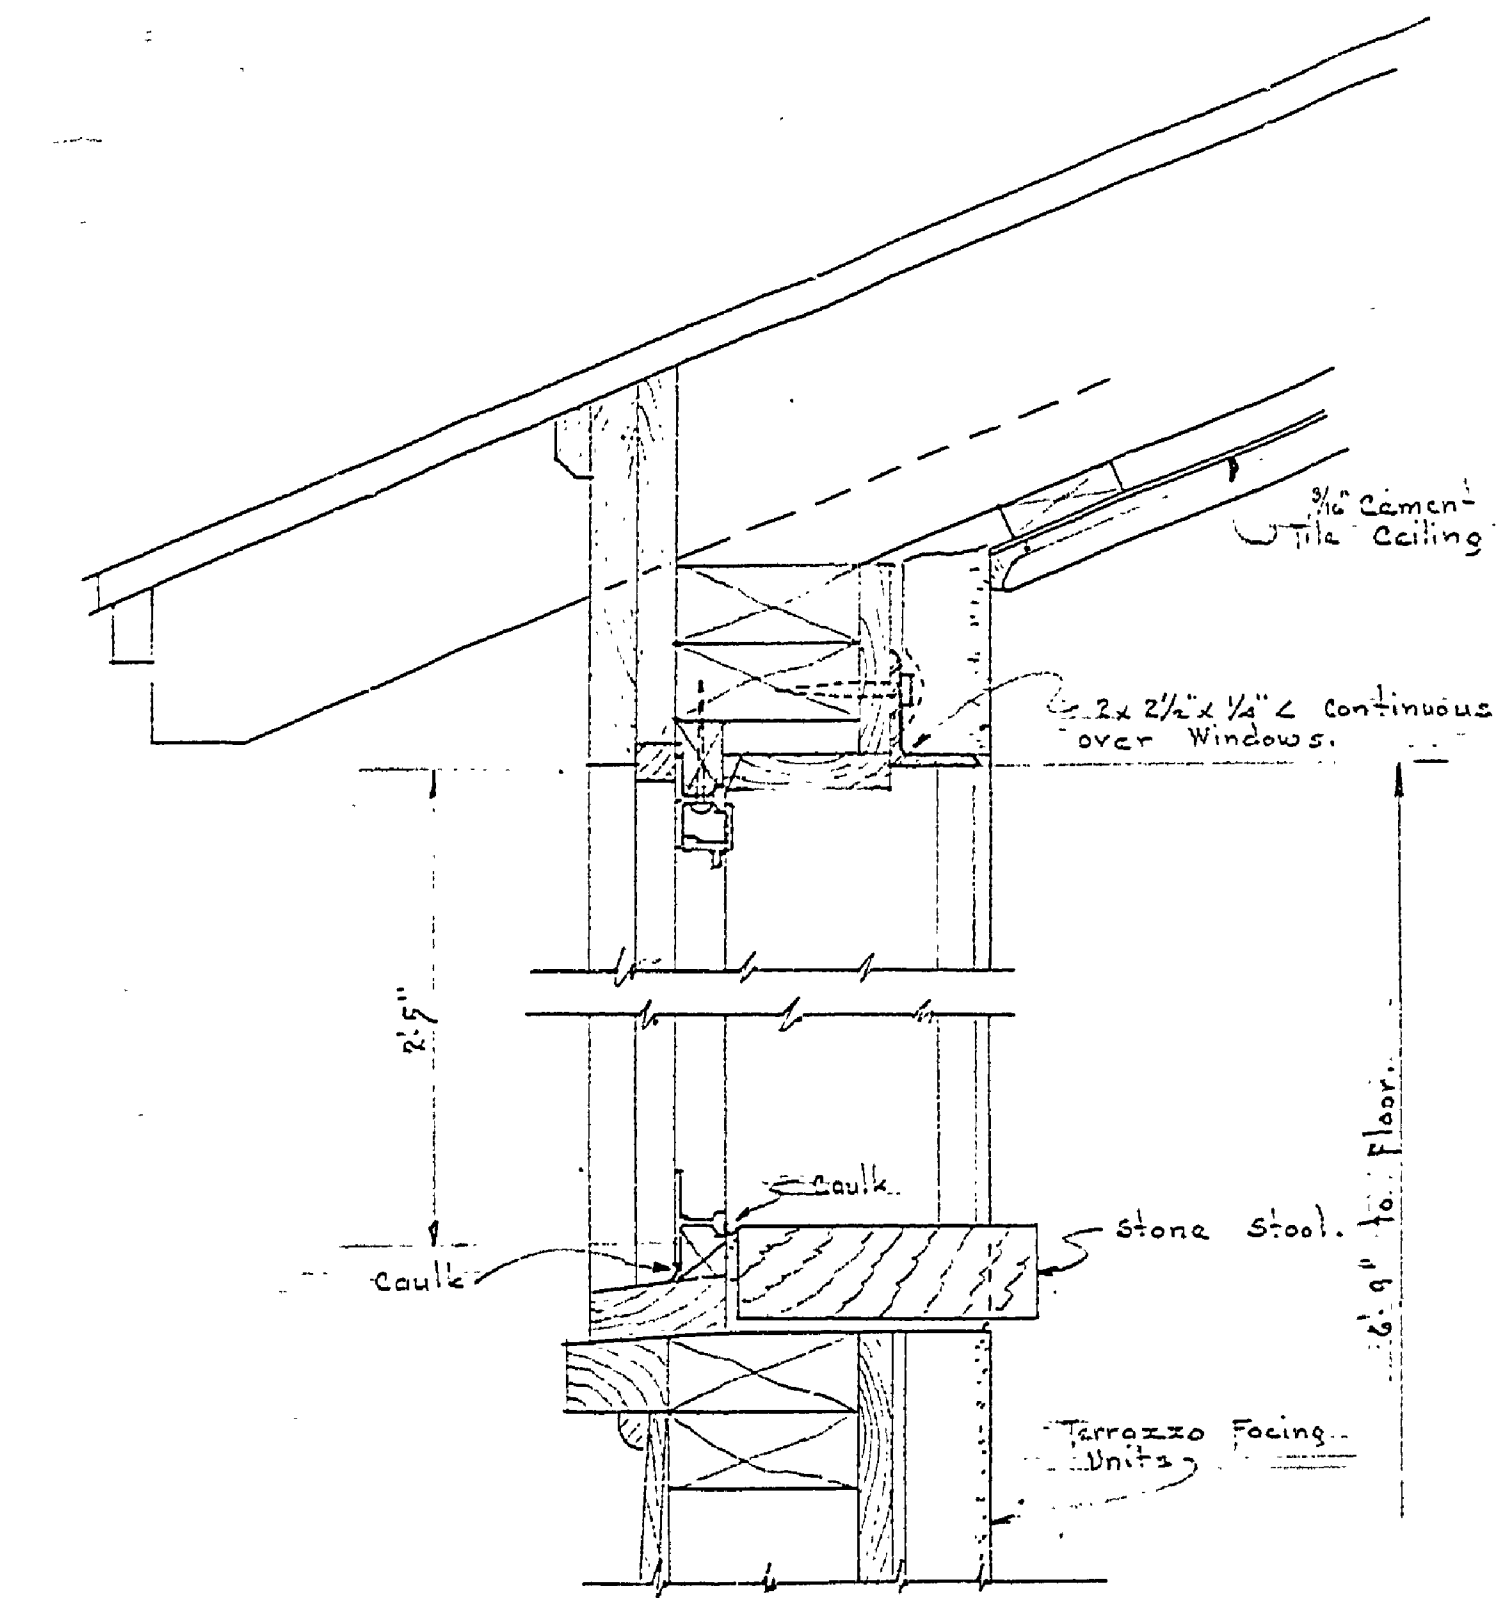

TYPICAL TOILET WINDOW SECTION  
Scale: 3/4" = 1'-0"

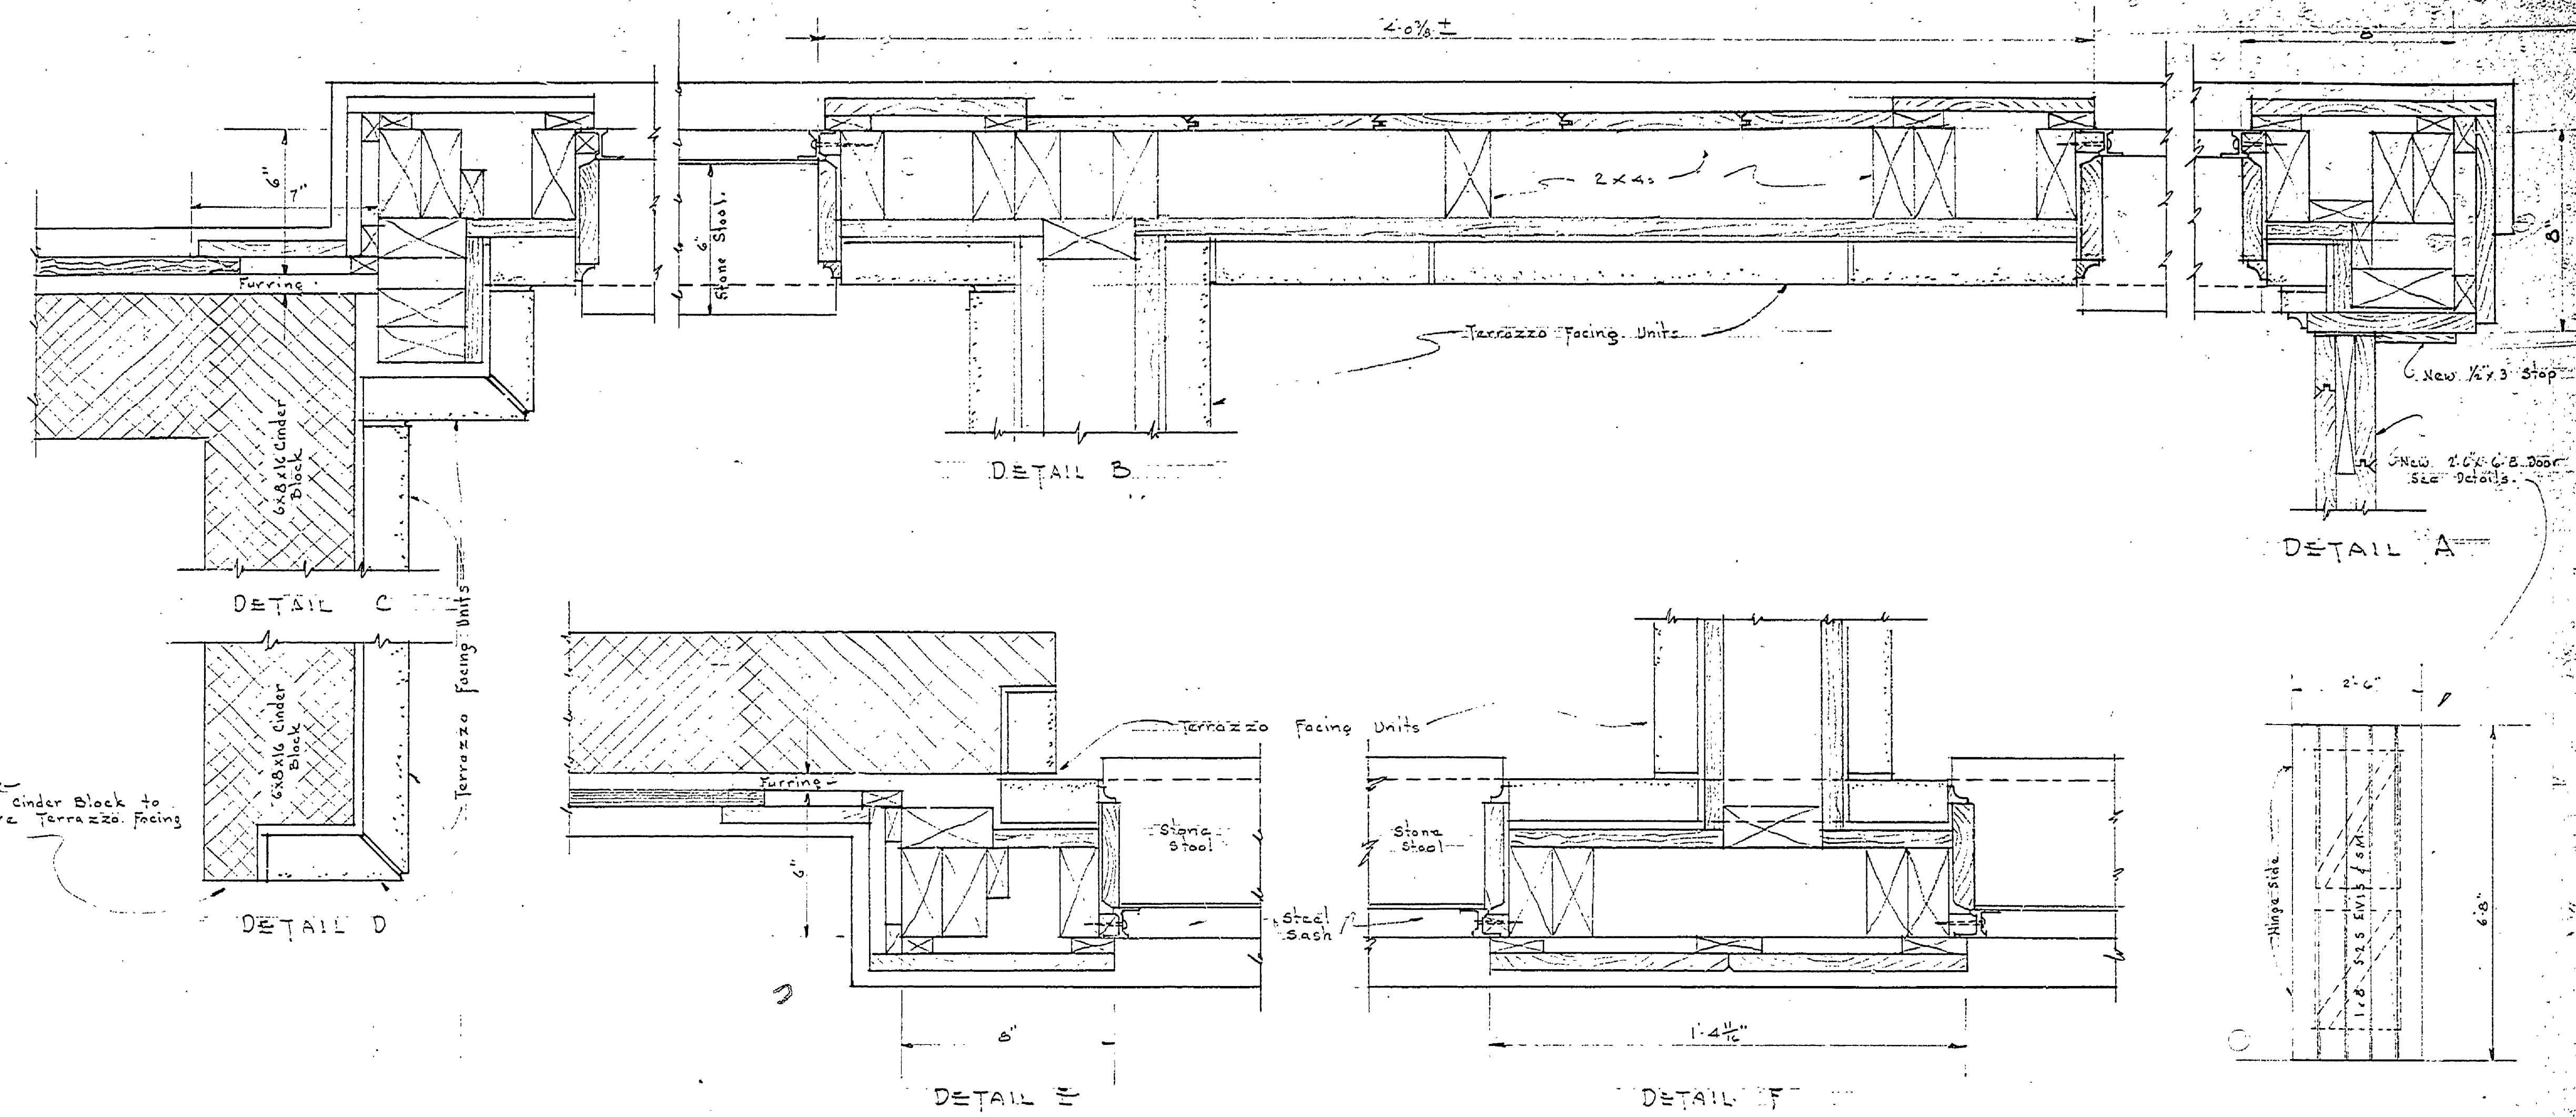

WALL DETAILS  
Scale: 3/4" = 1'-0"

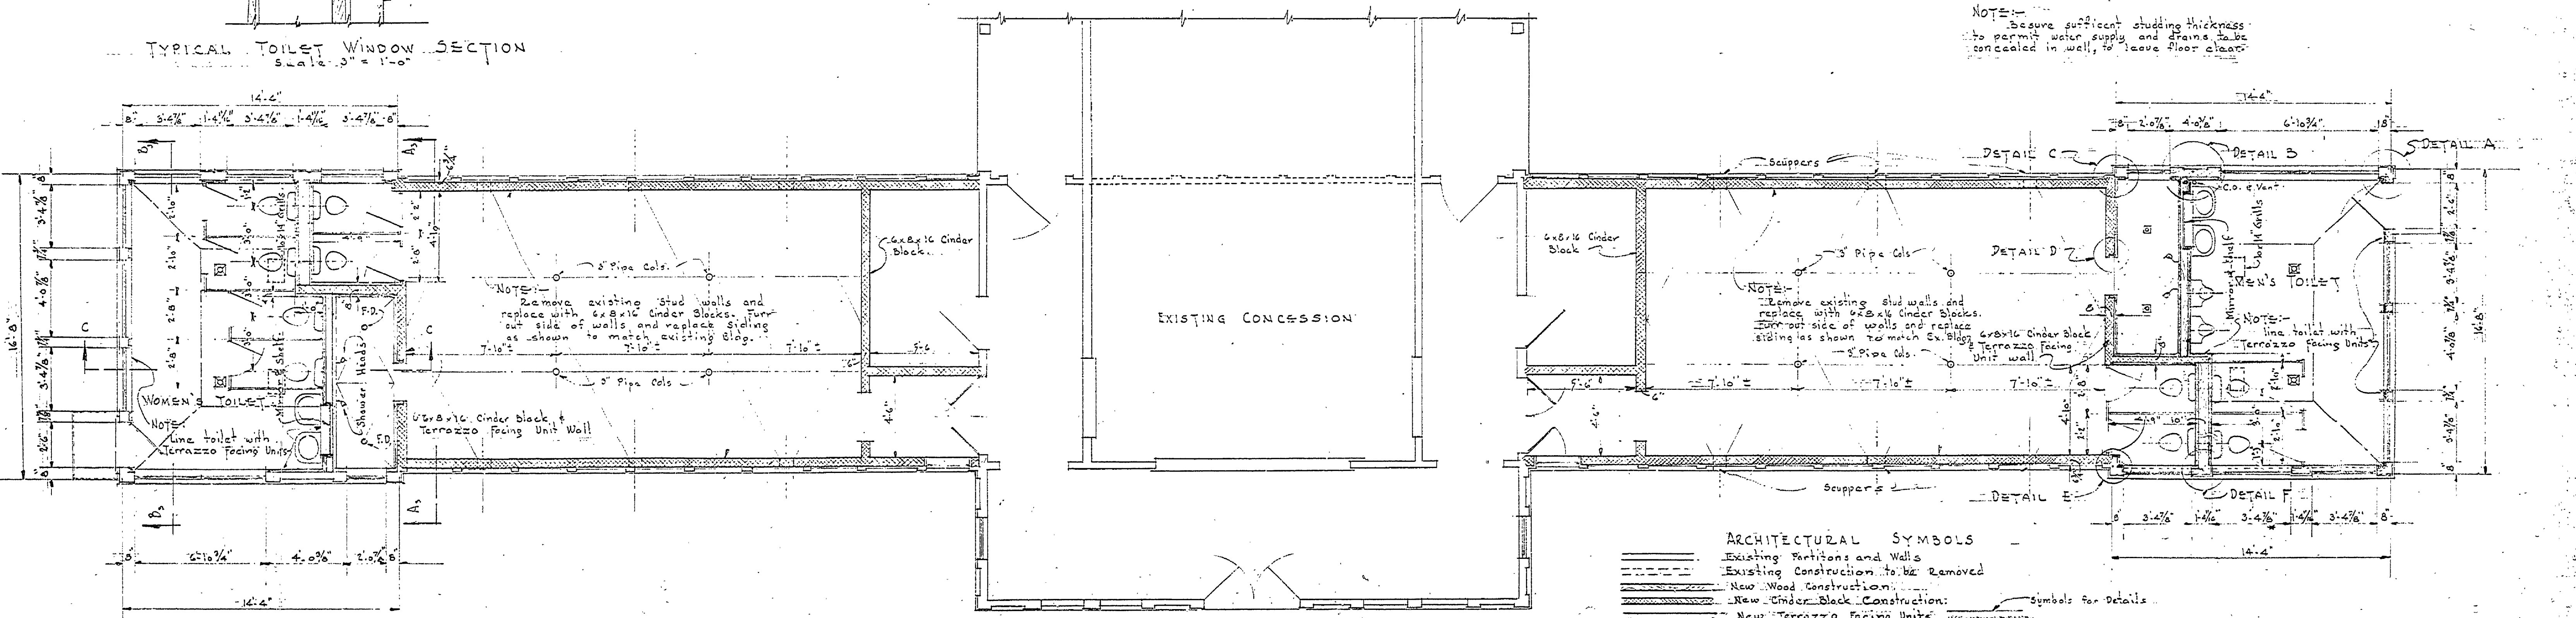

FLOOR PLAN  
Scale: 1/4" = 1'-0"

- ARCHITECTURAL SYMBOLS
- Existing Partitions and Walls
  - Existing Construction to be Removed
  - New Wood Construction
  - New Cinder Block Construction
  - New Terrazzo Facing Units
  - Blue Stone
- Symbols for Details

MICHIGAN  
DEPARTMENT OF CONSERVATION  
PARKS AND RECREATION DIVISION

OTSEGO LAKE STATE PARK  
REMODELING TOILETS & SHOWERS  
CONCESSION BUILDING

SHEET  
NO. 1  
OF 3

PLAN NO.  
A 99a