



REVISIONS	NO.	DATE	BY
1	1/14/55	J.R.	Window Schedule revised & Dimension added
2			
3			
4			
5			
6			


NO. OF UNITS	CATALOGUE NO.	WIDTH	HEIGHT	MULLIONS	UPPER VENTED	LOWER FINES	SCREEN	REMARKS
2	Units of 411B	2'-0 3/4"	2'-5"	1/2" R				Units to be secured from Lonia Add'n
2	Units of 411B	2'-0 3/4"	2'-5"					
2	Units of 421B	2'-8 3/4"	2'-5"					
2	Units of 411B	3'-4 3/4"	2'-5"					
2	Units of 421B	4'-0 3/4"	2'-5"					

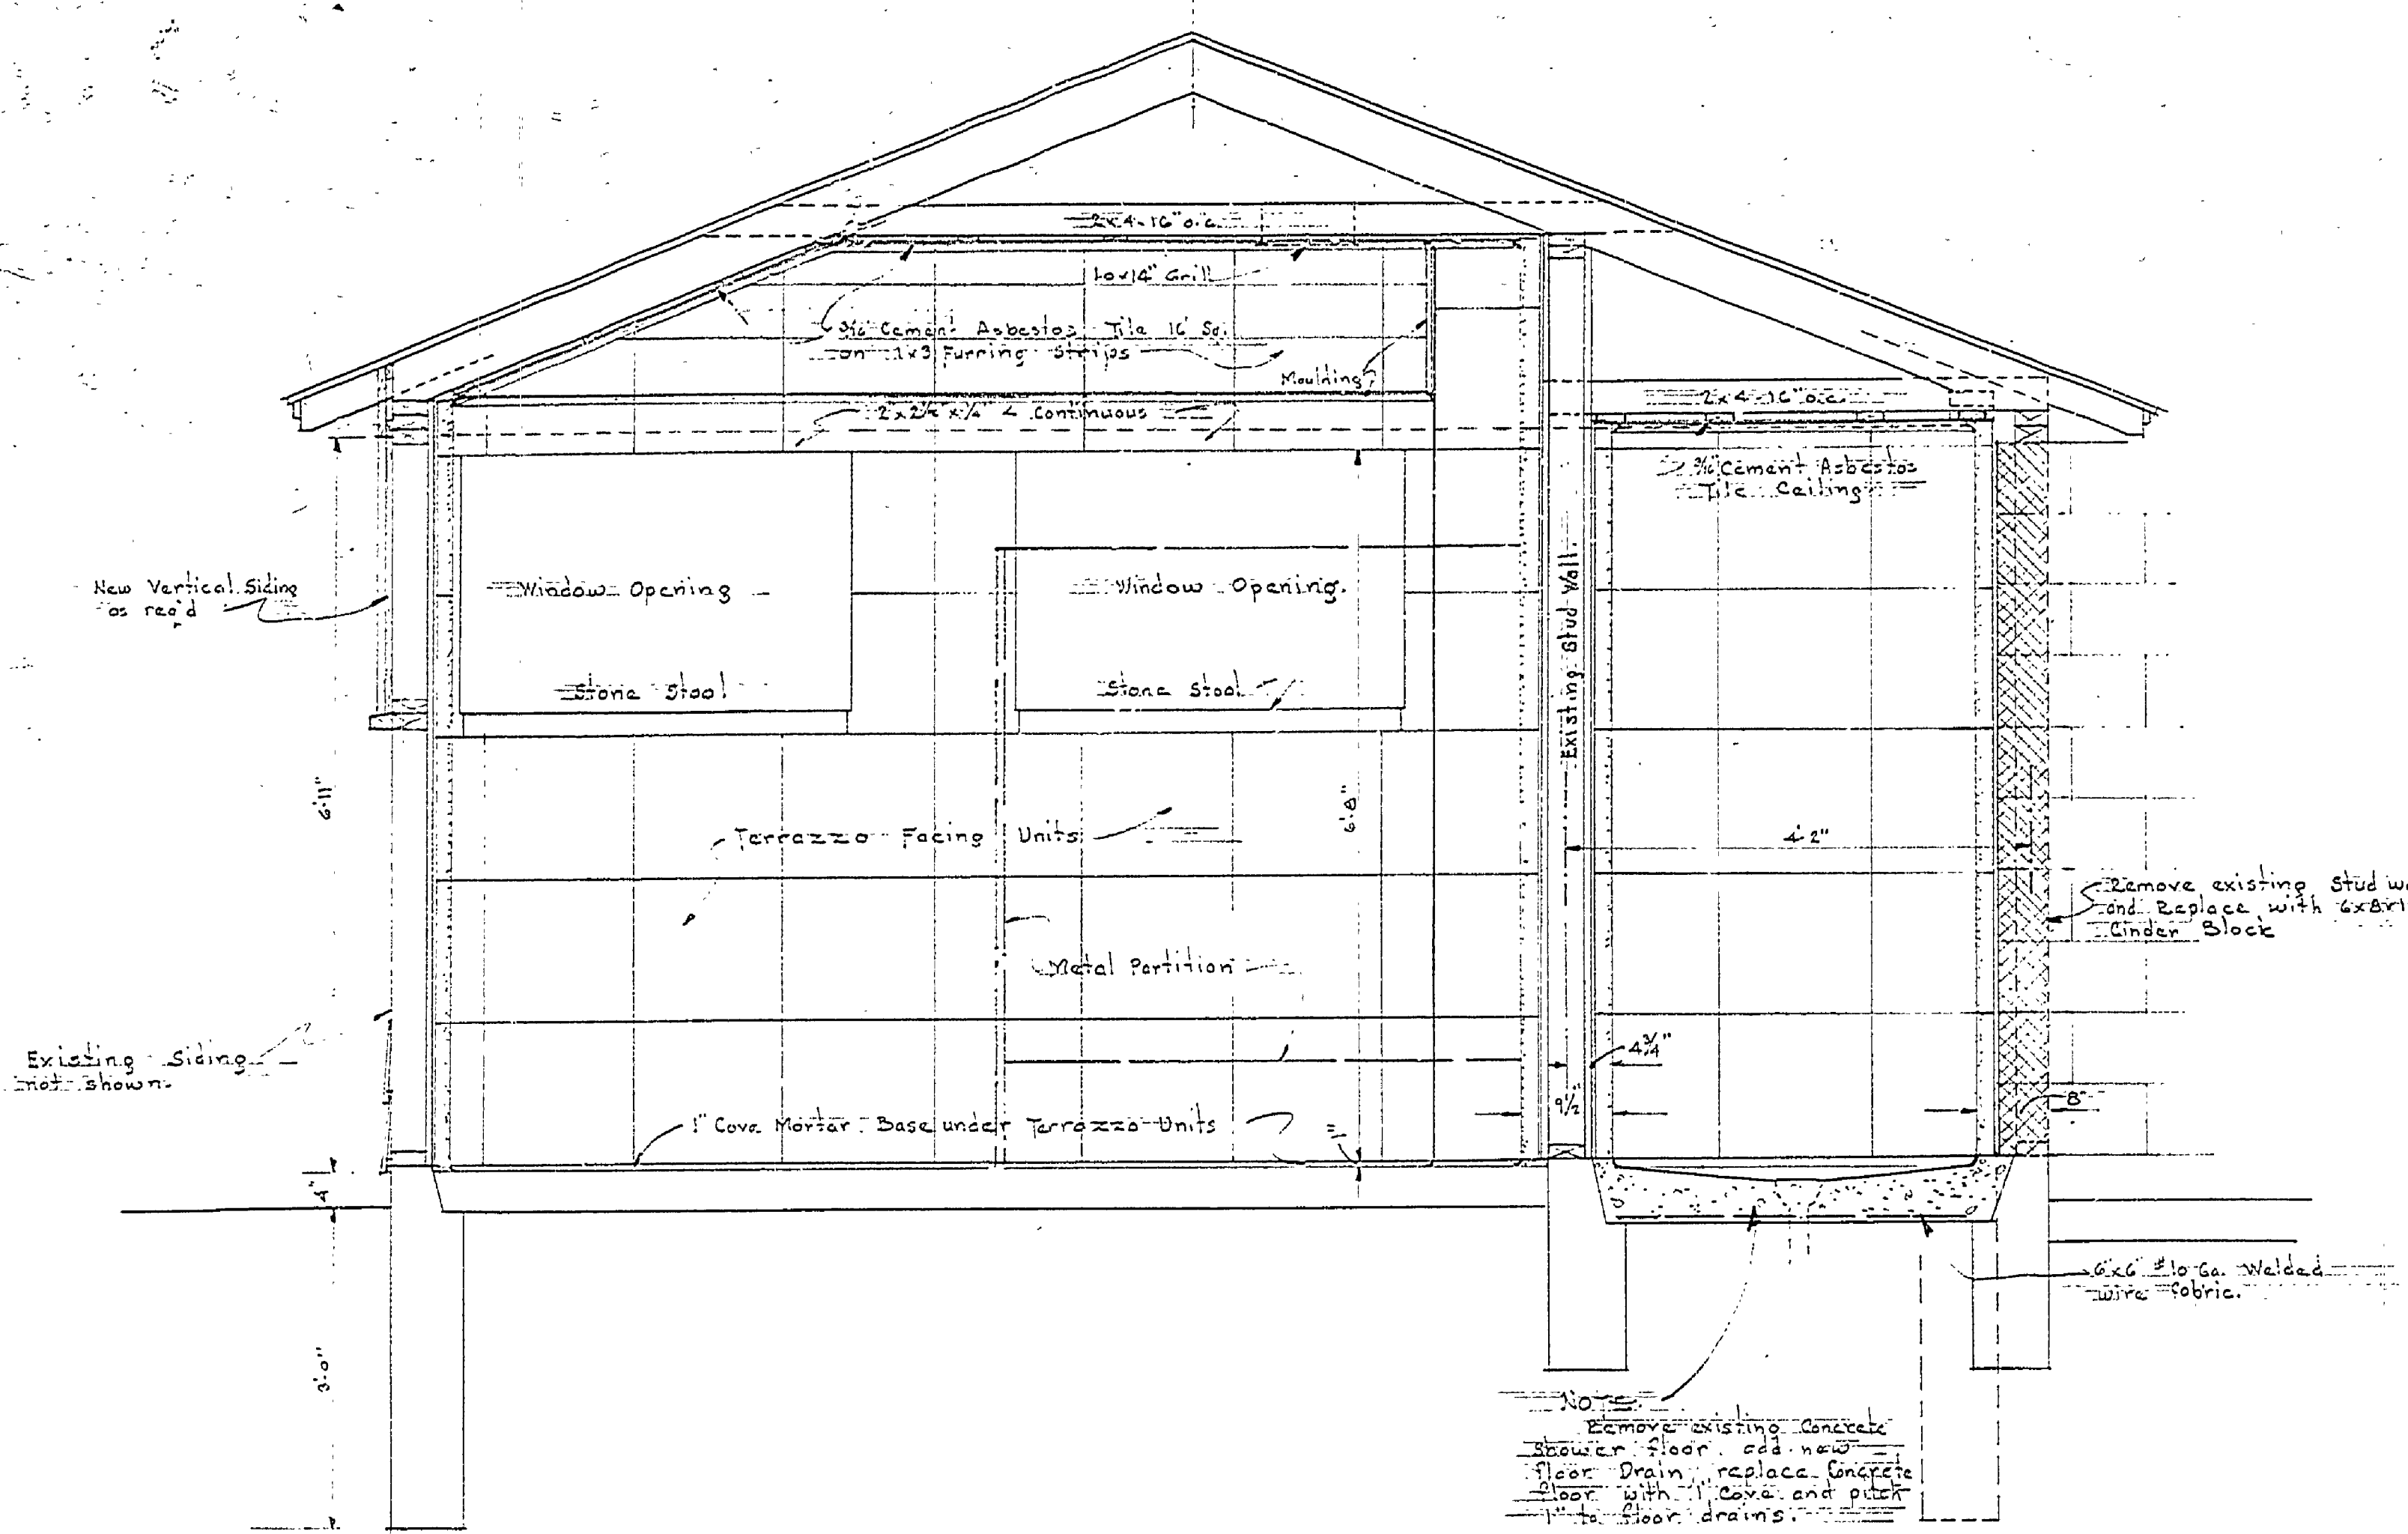


SECTION C-C THROUGH TOILET & SHOWER
Scale: 3/4" = 1'-0"

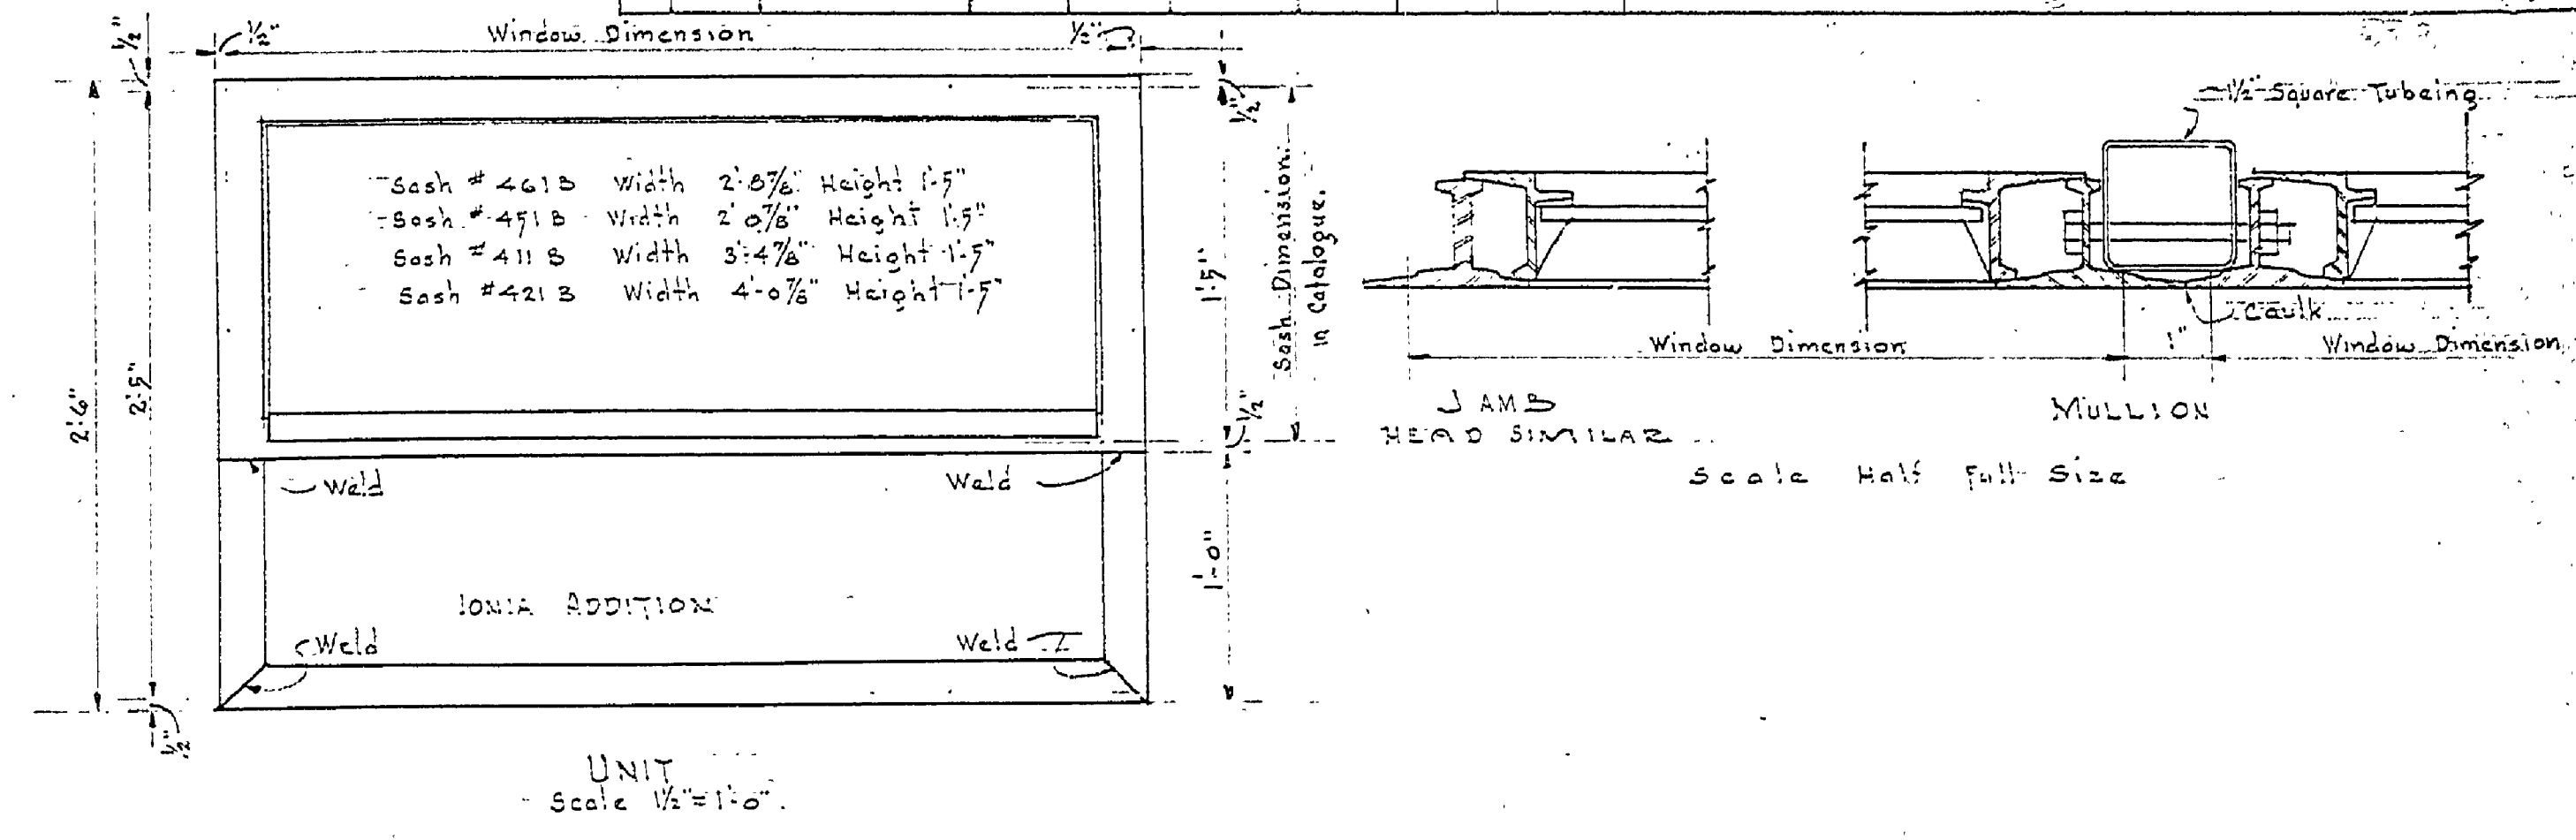


UNIT
Scale 1/2" = 1'-0"

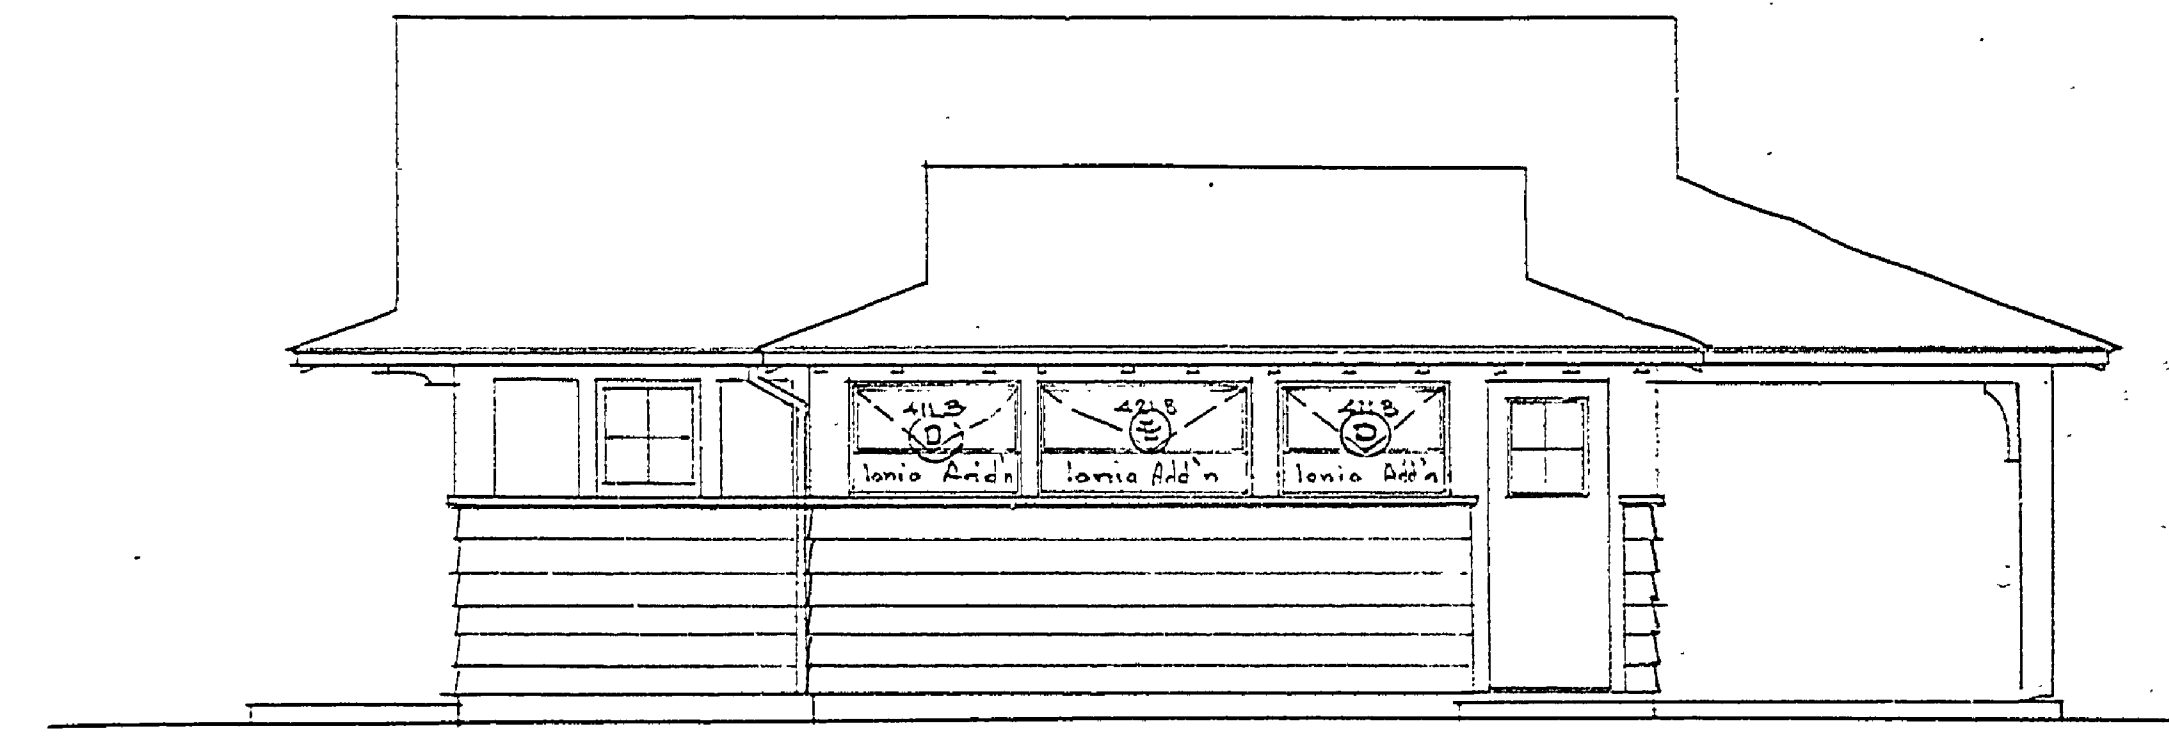

SIDE ELEVATION
OPPOSITE SIDE SIMILAR
Scale: 1/4" = 1'-0"

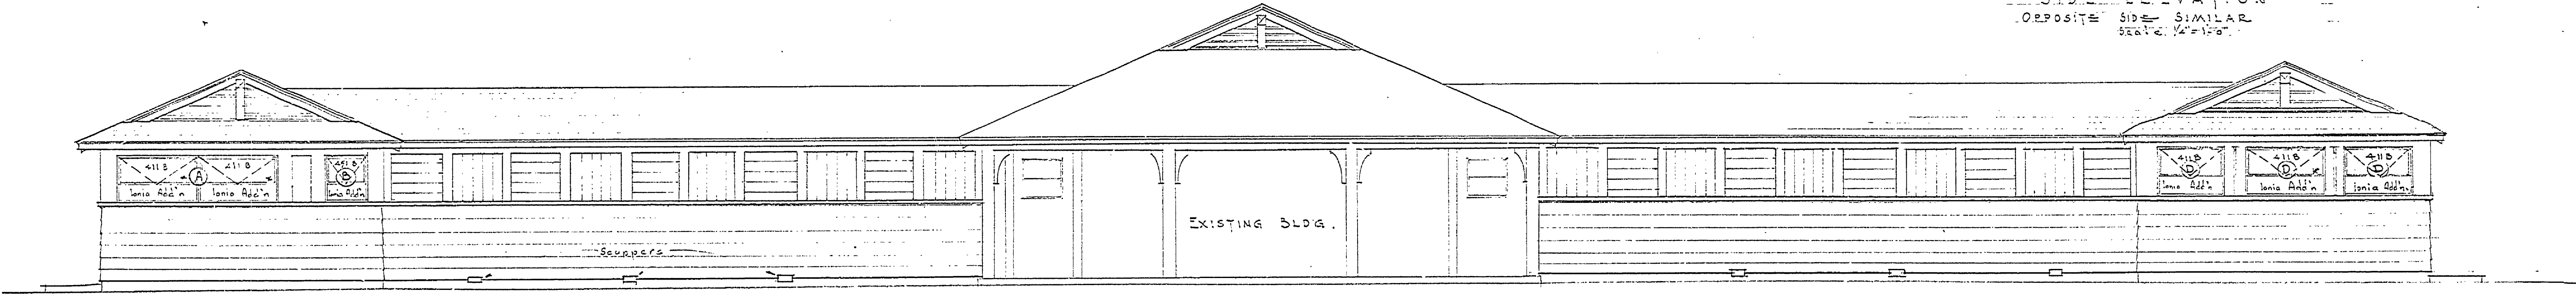

REAR ELEVATION
Scale: 1/4" = 1'-0"

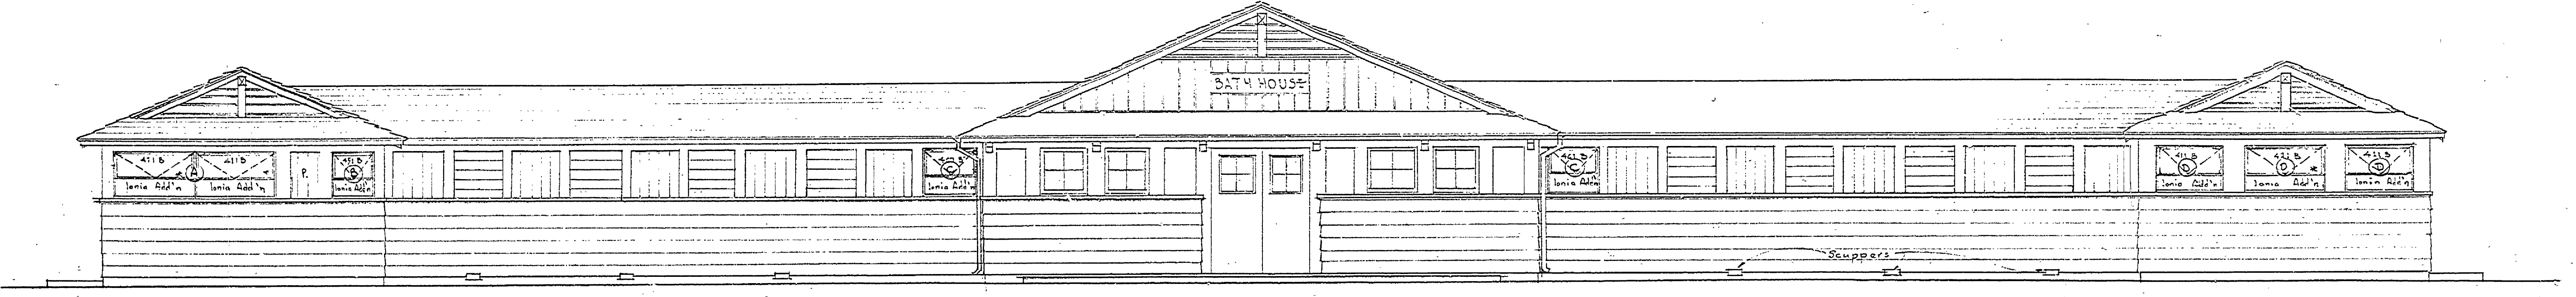

FRONT ELEVATION
Scale: 1/4" = 1'-0"