




FLOOR PLAN
Scale 1/4" = 1'-0"

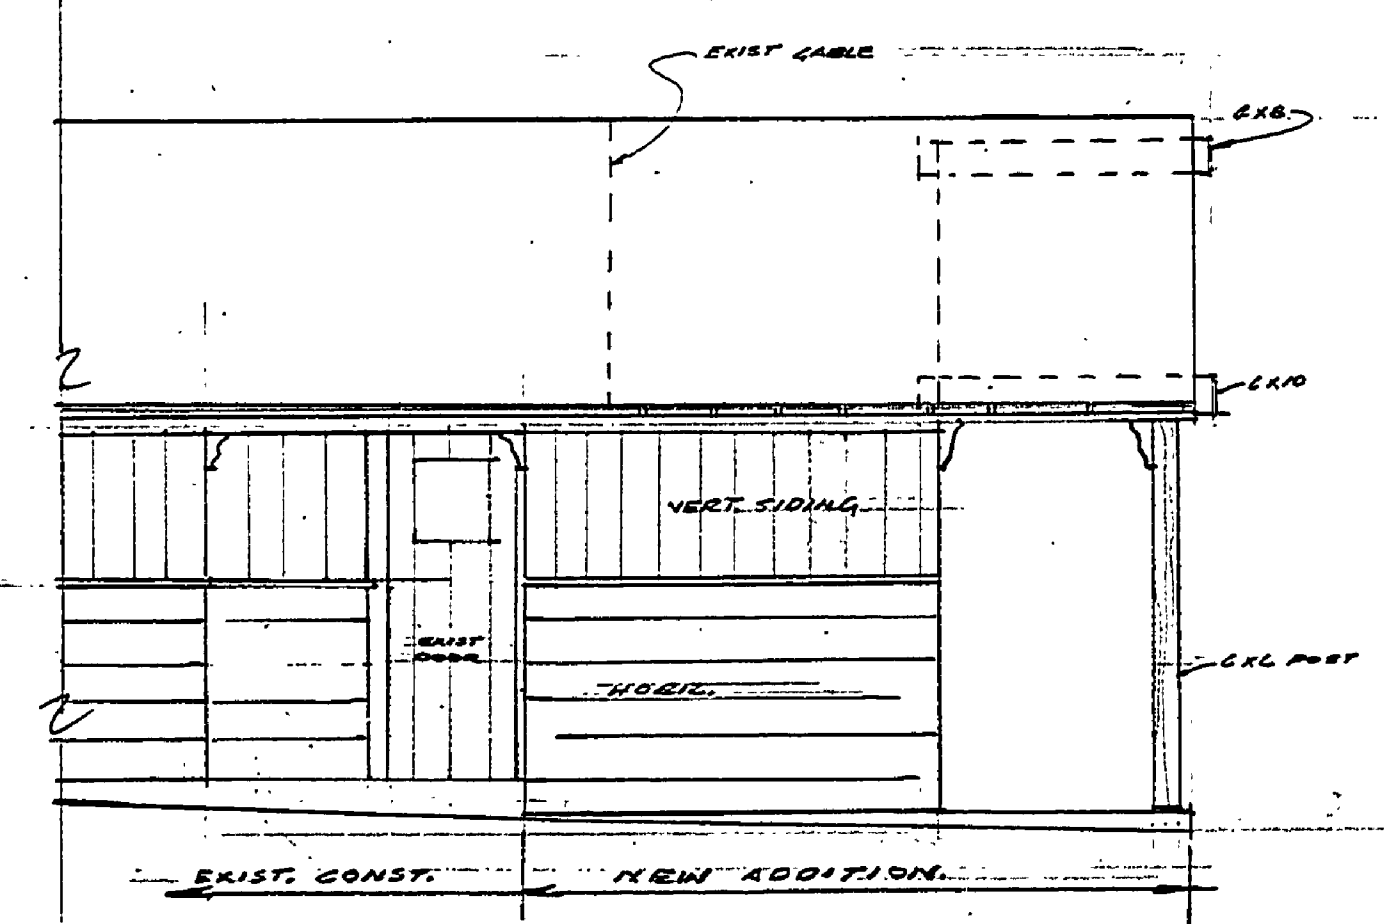

EAST ELEVATION
Scale 1/4" = 1'-0"

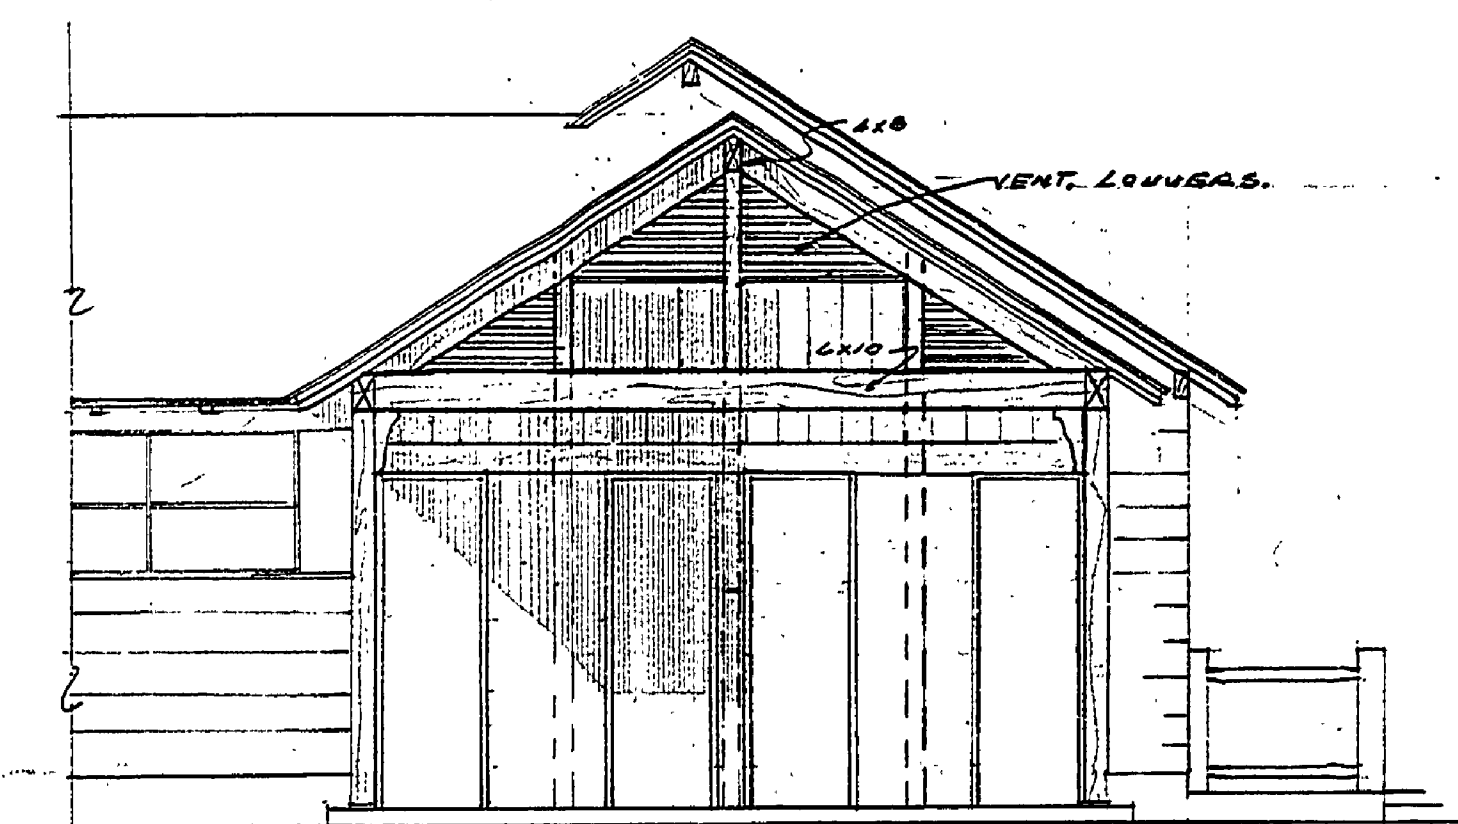

NORTH ELEVATION
Scale 1/4" = 1'-0"

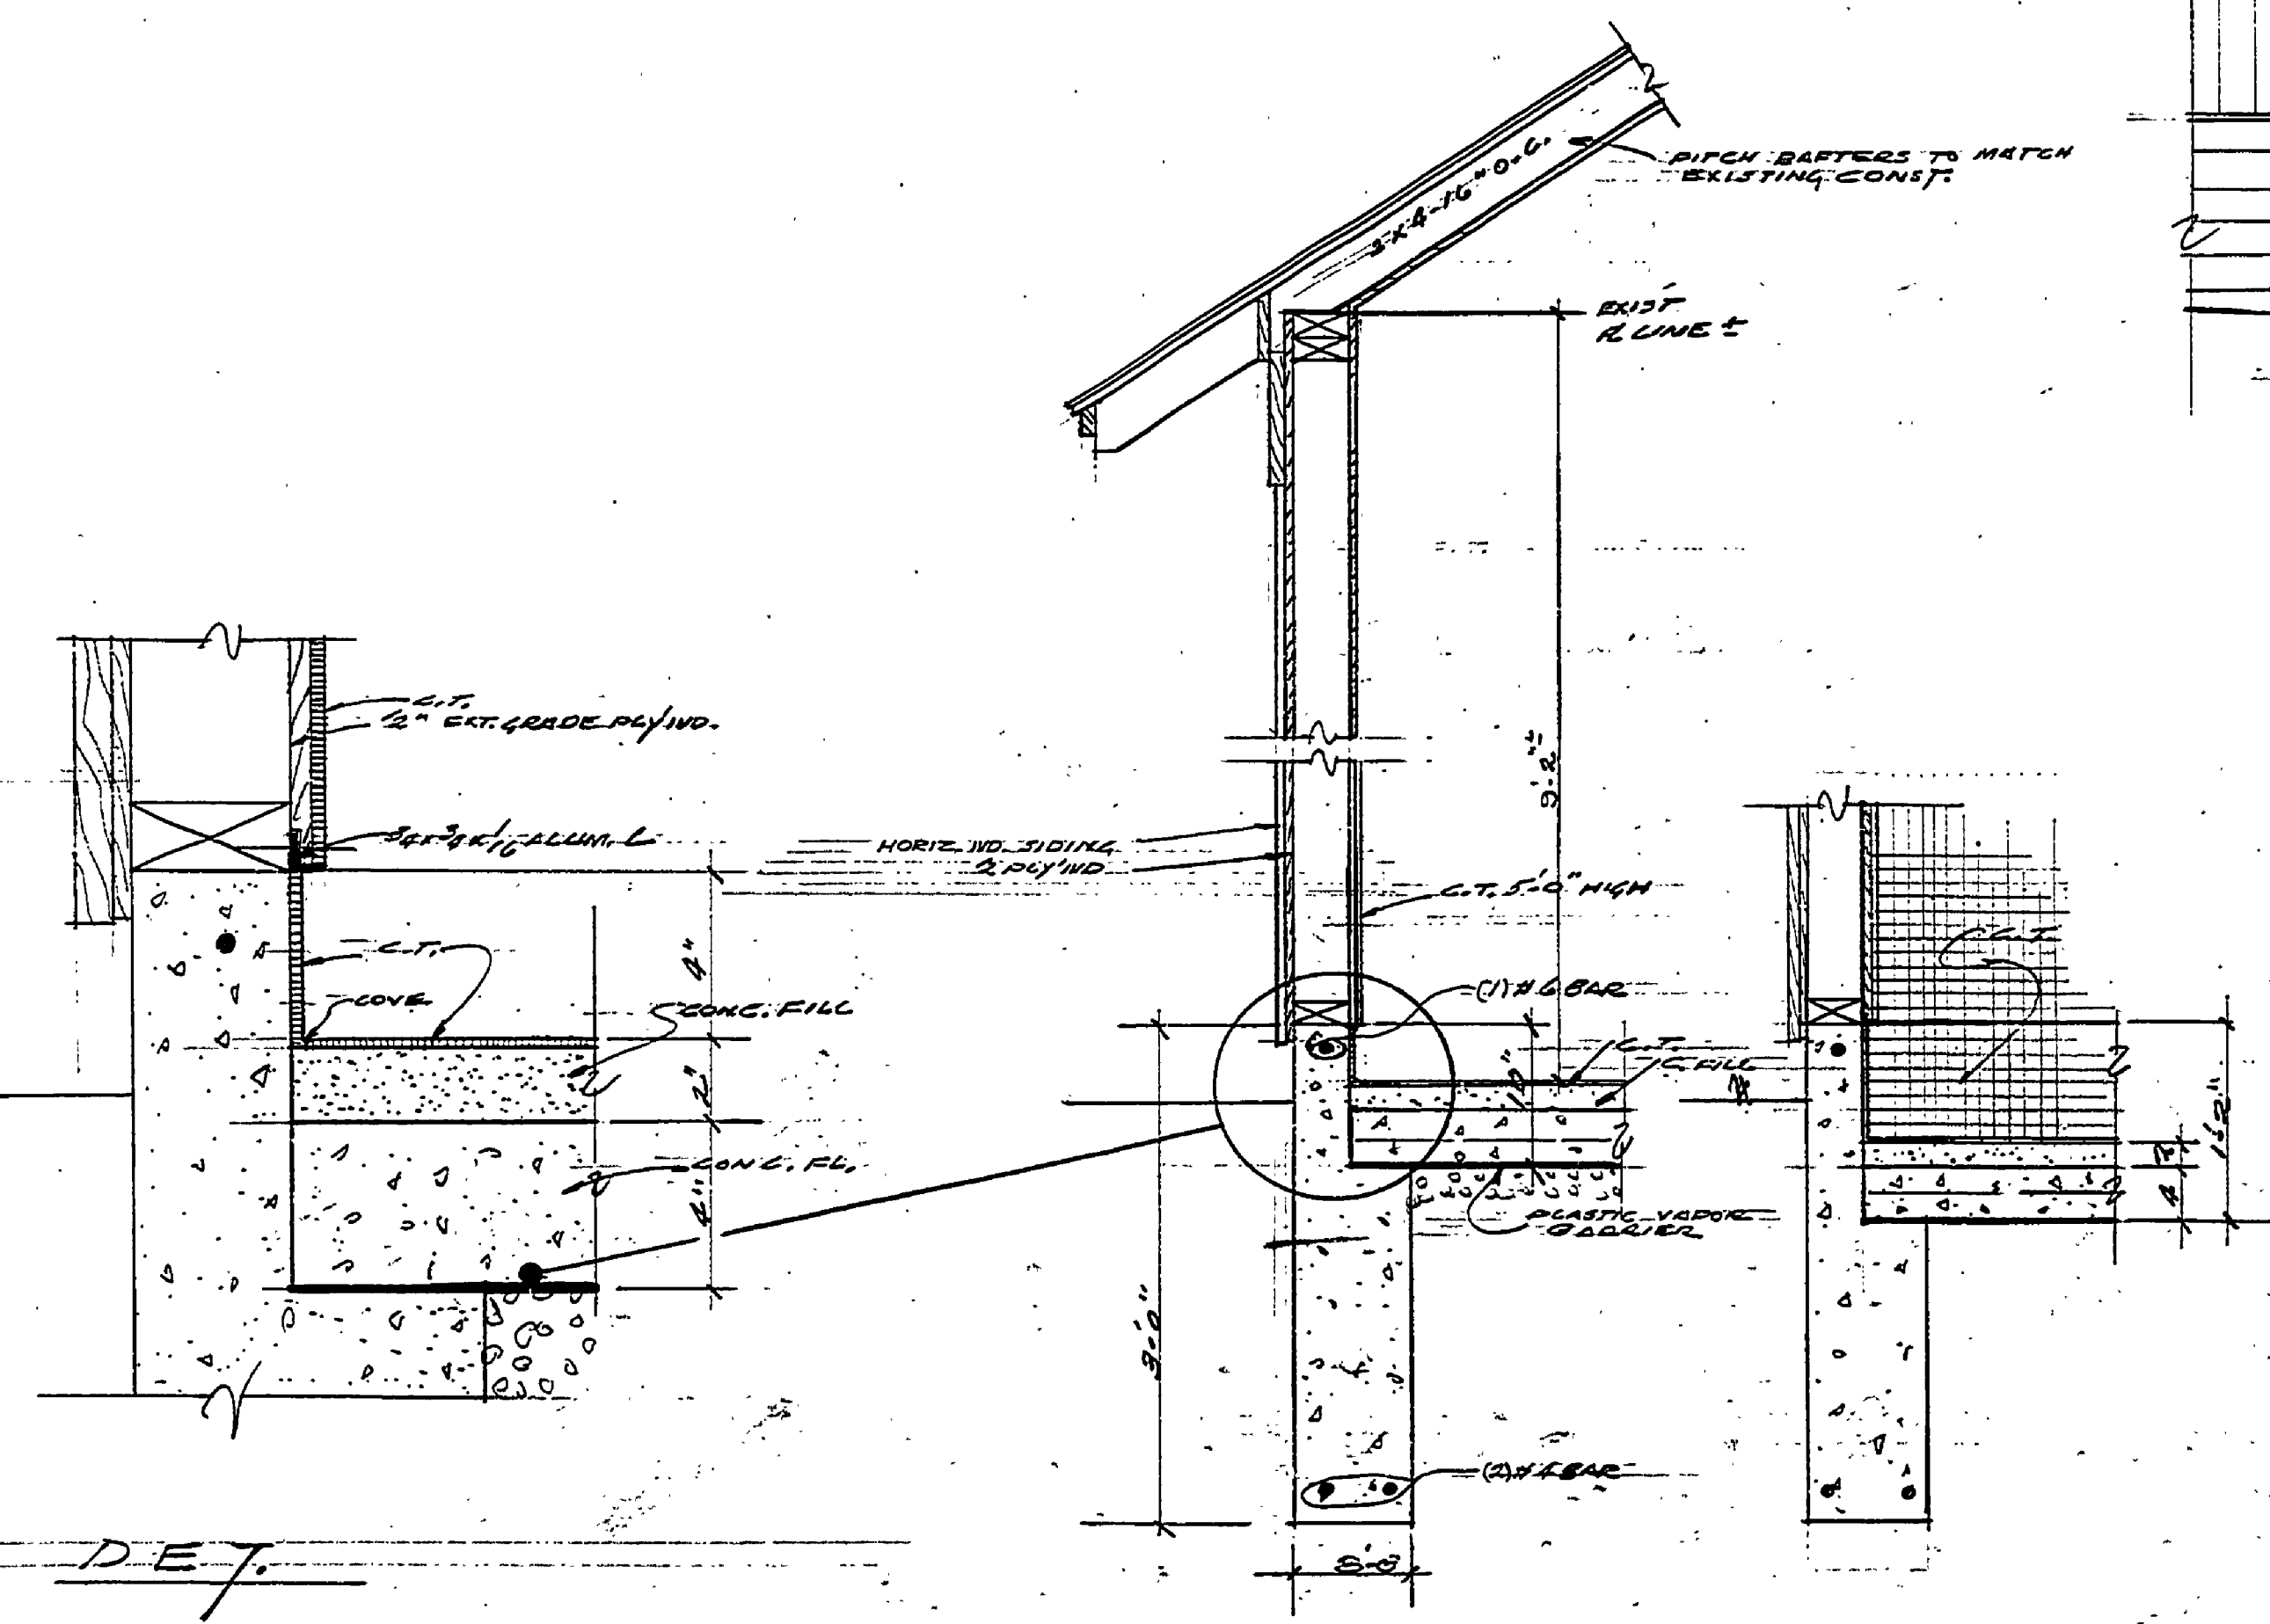

SECTION 1-1 SECTION 2-2
Scale 1/4" = 1'-0"

NOTE: ADDITION DESIGN BASED ON INFORMATION FROM PLANS
A-98, 4-1986, DATED 4/2/84 & 7/1/86

BY:	DATE:
RECOMMENDED FOR APPROVAL: <i>W.N.G.</i>	8-1-68
RECOMMENDED FOR APPROVAL: <i>R. Platt</i>	8-2-68
RECOMMENDED FOR APPROVAL: <i>Robert O. Dyer</i>	8-8-68
SECTION APPROVAL	
ENGINEERING SECTION	
APPROVED: <i>H. C. Moore</i>	8-11-68
ADDITION OF SHOWERS TO EXISTING TOILETS.	
SHEET 1 OF 1	PLAN NO. A-102

SURVEYED BY	DRAWN BY	NO.	DATE	BY	REVISIONS	NO.	DATE	BY	REVISIONS
	<i>W.N.G.</i>	1.				3.			
		2.				4.			