



OTSEGO LAKE STATE PARK

ENTRANCE BUILDING

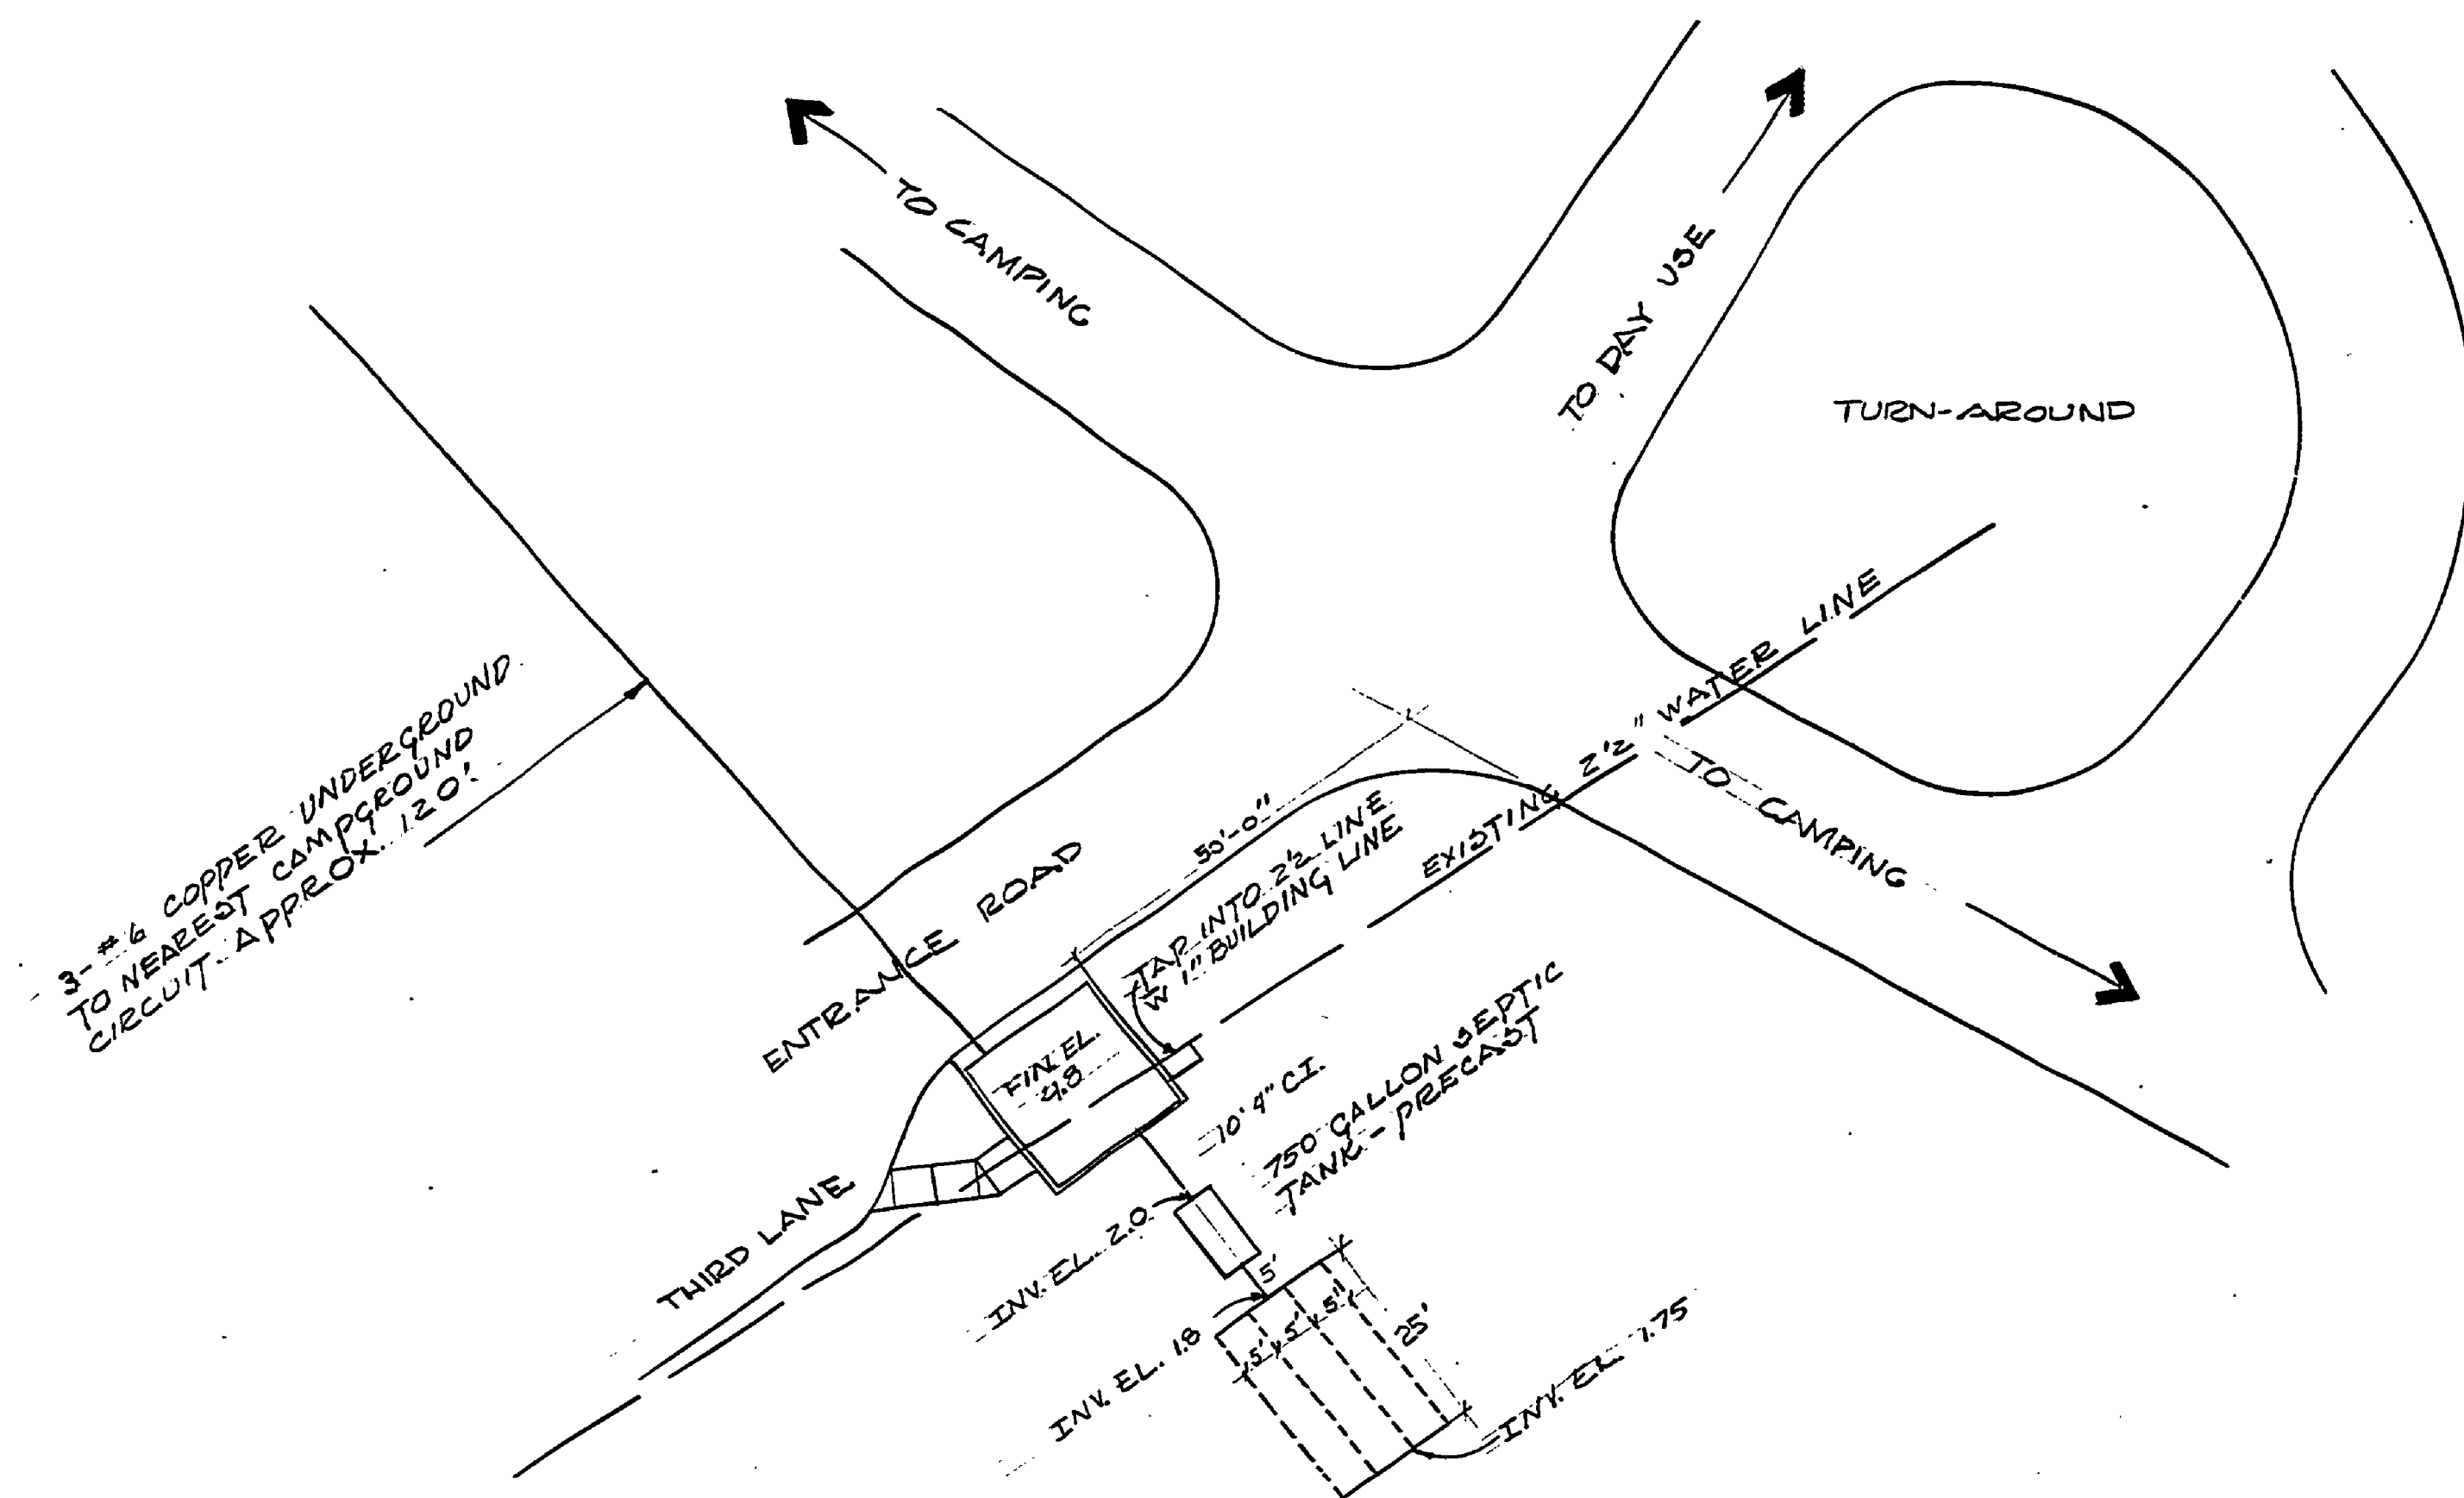

CONTACT STATION SITE PLAN
SCALE - 1" = 20'-0"

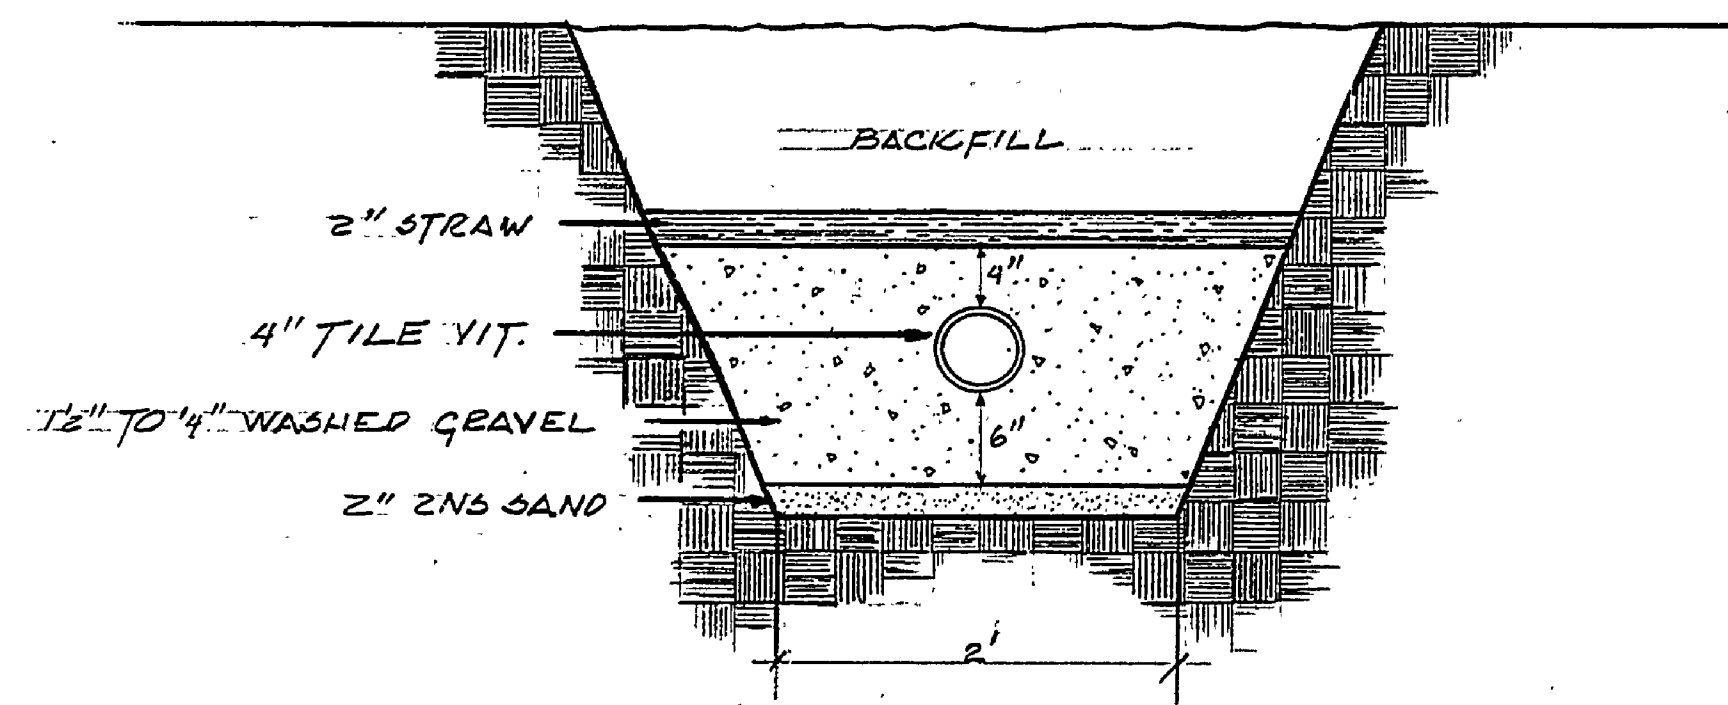

SECTION THROUGH DRAIN FIELD
SCALE - 1" = 1'-0"

SURVEYED BY	DRAWN BY <i>G.T.</i>	<i>W/S</i>	NO.	DATE	BY	REVISIONS	NO.	DATE	BY	REVISIONS
DESIGNED BY	CHECKED BY <i>G.R.C.</i>	<i>W/S</i>	1.				3.			
DATE		DATE	2.				4.			

MICHIGAN
DEPARTMENT OF NATURAL RESOURCES

ENTRANCE BUILDING
SHEET TITLE

AREA OR PARK: OTSEGO STATE PARK
PROJECT: 1015

BUILDING COMMITTEE APPROVAL	
BY: _____	DATE: _____
RECOMMENDED FOR APPROVAL: <i>W.S.C.</i>	DATE: 12-29-69
RECOMMENDED FOR APPROVAL: <i>S.J. Paul</i>	DATE: 1-7-70
DIVISION / REGION APPROVAL	
BY: <i>Robert O'Driscoll</i>	DATE: 1-29-70
ENGINEERING DIVISION	
APPROVED BY: <i>H. MacLean</i>	DATE: 1-30-70
CHIEF ENGINEER	

PROJECT NO. 1015
SHEET 1 OF 2
PLAN NO. A-103