

# OTSEGO LAKE STATE PARK TOILET & SHOWER


### WITNESSES

WITNESSES TO PT. A  
S 33° W, 27.53', 16" OAK SPIKE  
N 15° W, 31.00', 24" OAK SPIKE

WITNESSES TO PT. B  
S 68° W, 2.74', 4" LOCUST SPIKE  
N 15° W, 50.52', TWIN OAK SPIKE

WITNESSES TO PT. C  
S 77° W, 24.19', 6" MAPLE SPIKE  
N 15° W, 36.09', 16" OAK SPIKE

WITNESSES TO PT. D  
S 13° E, 39.22', 20" OAK SPIKE  
WEST 16.09', 12" MAPLE SPIKE

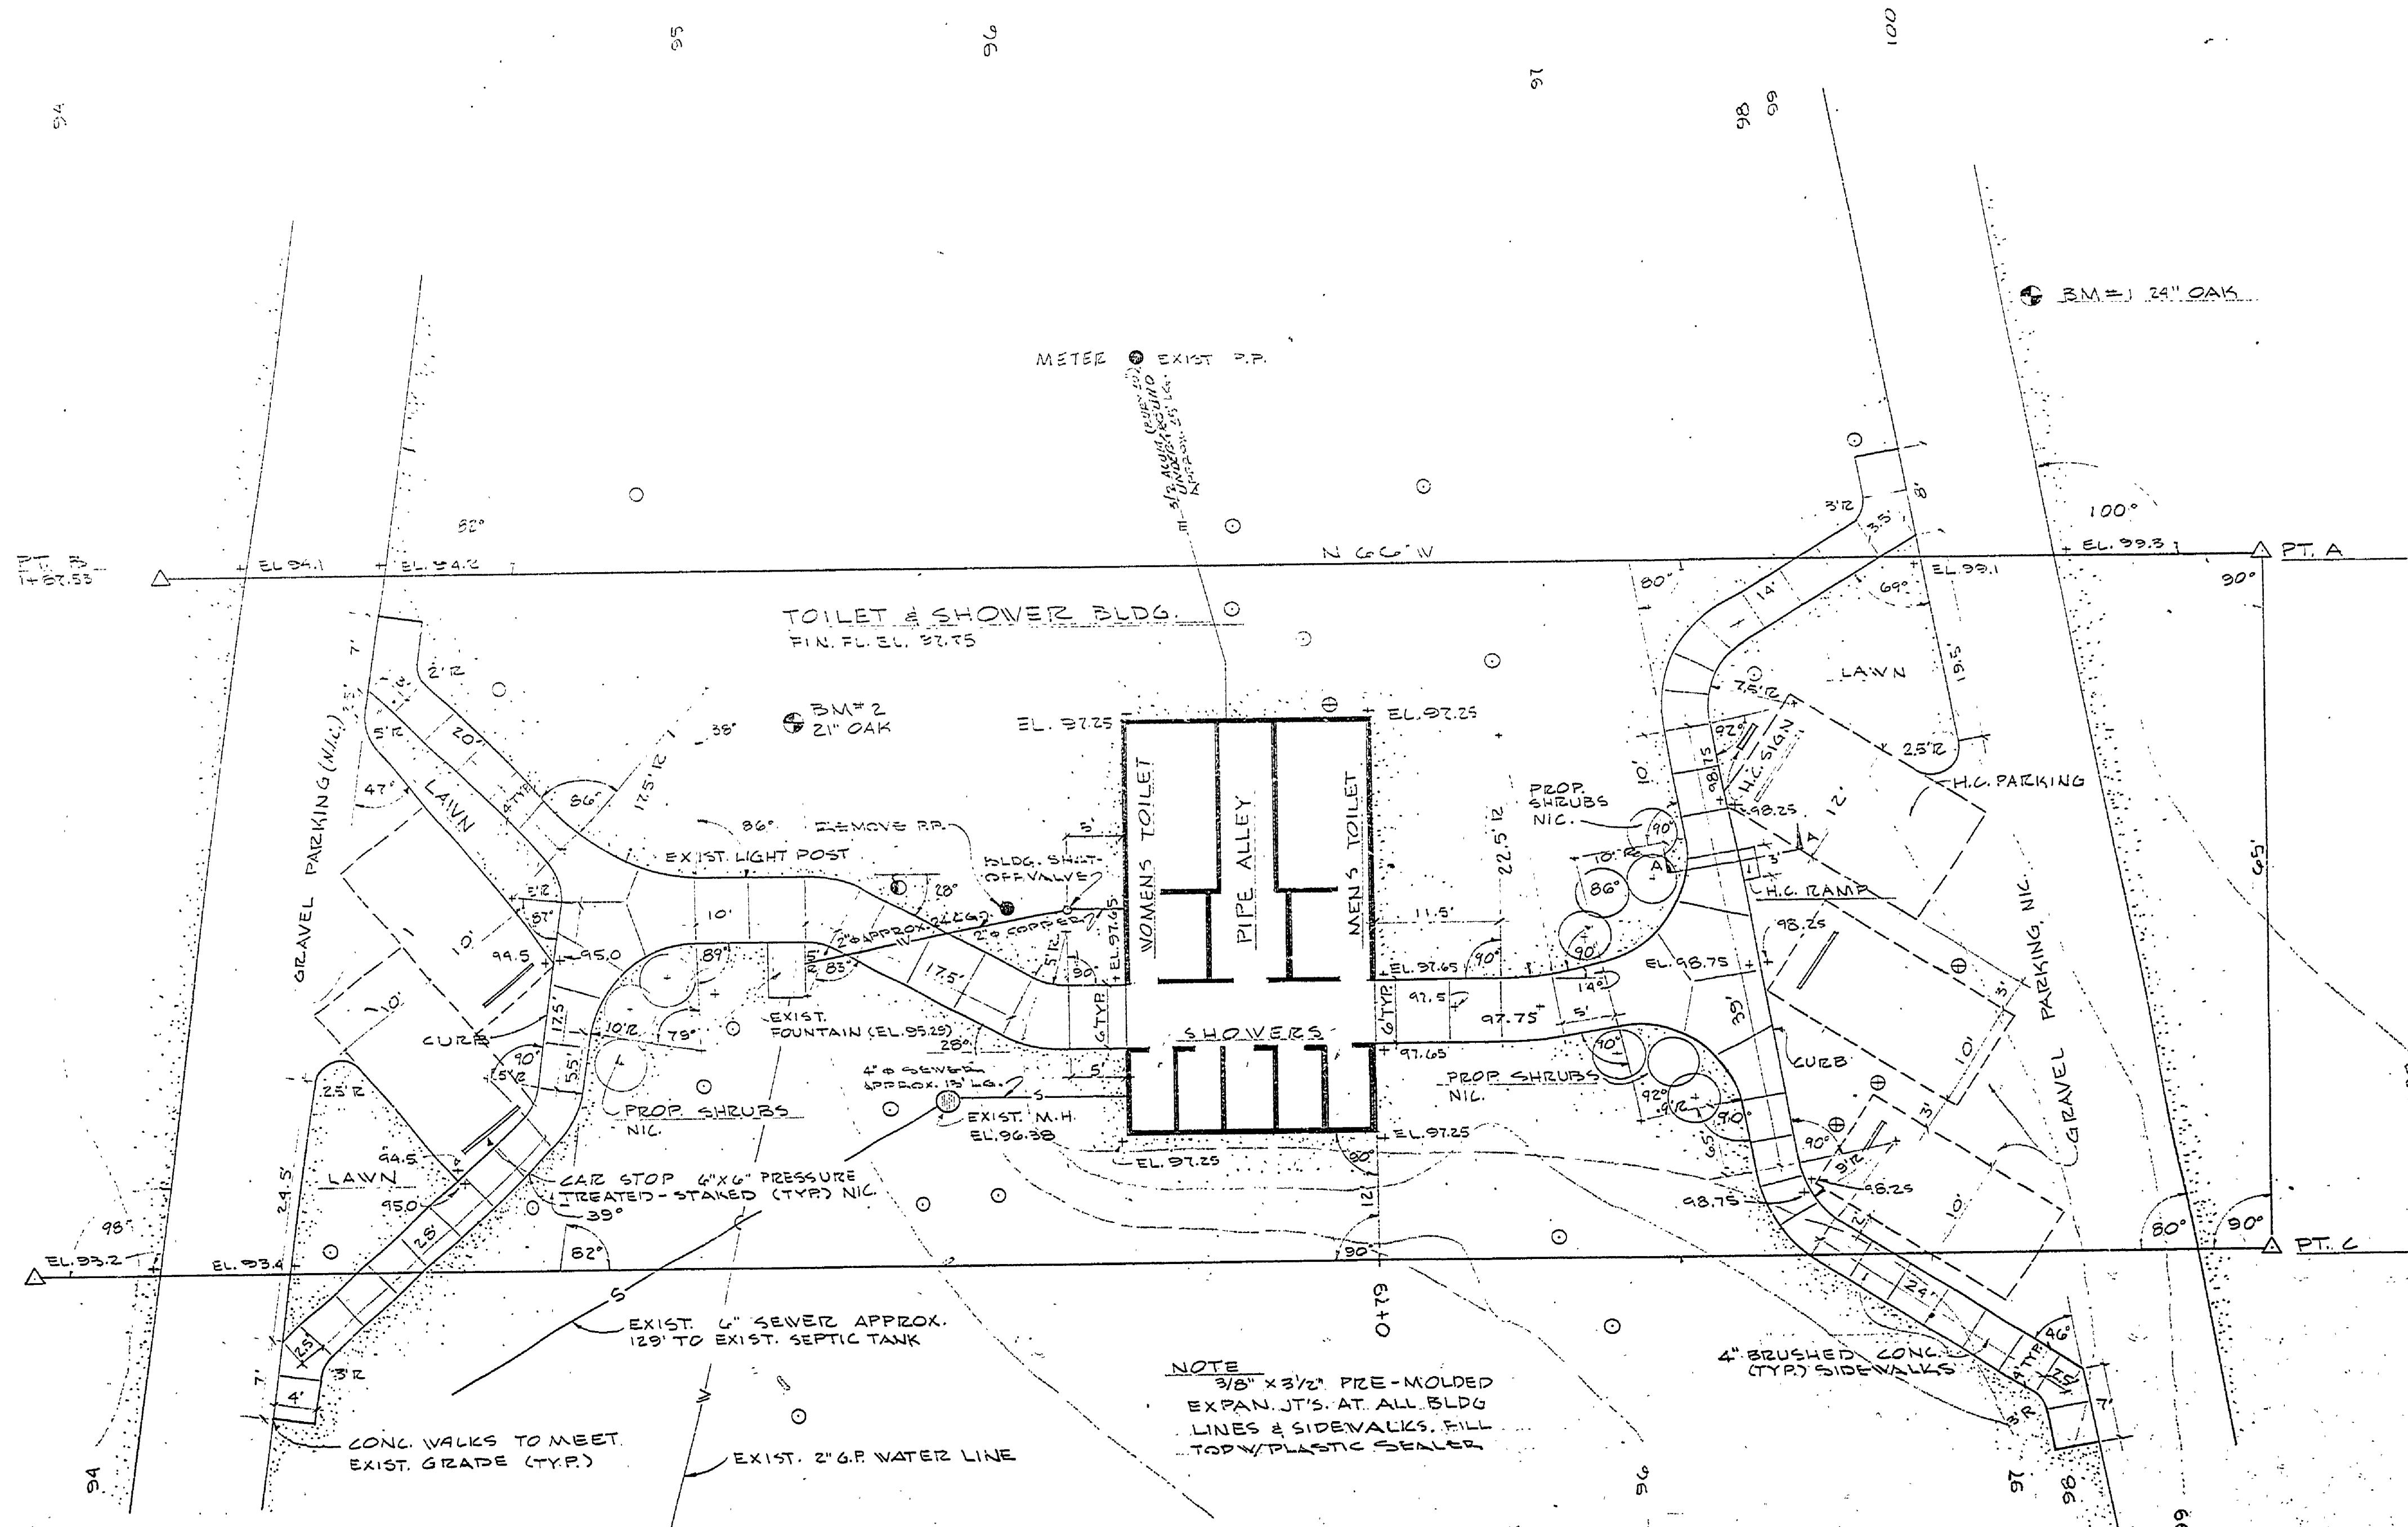


## SITE PLAN

SCALE: 1" = 10'-0"



### NOTE

- EXIST. TREES
- - - EXIST. CONTOURS
- — — PROP. CONTOURS
- ⊗ EXIST. TREES TO BE REMOVED
- H.C. HANDICAP

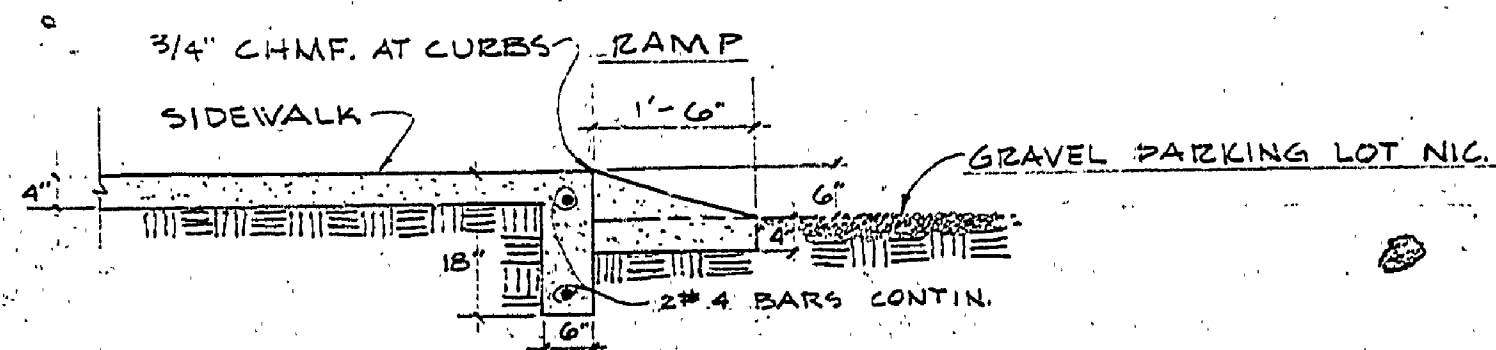

BUILDING COMMITTEE APPROVAL	
BY: _____	DATE: _____
RECOMMENDED FOR APPROVAL: <i>[Signature]</i> 8/1/73	ENGINEERING OR ARCHITECTURAL SUPERVISOR DATE
RECOMMENDED FOR APPROVAL: <i>[Signature]</i> 7-11-73	PROGRAM/PLANNING COORDINATOR DATE
DIVISION/REGION APPROVAL	
BY: <i>[Signature]</i> 7-24-73	DATE
ENGINEERING DIVISION	
APPROVED: <i>[Signature]</i> 7-25-73	DATE
PROJECT NO. 74-142B	
SHEET 1 OF 3	PLAN NO. K-104

SURVEYED BY	DESIGNED BY	DATE	NO.	DATE	BY	REVISIONS	NO.	DATE	BY	REVISIONS
	DRAWN BY: G. TOMPKINS	3-28-73	1.				3.			
	CHECKED BY		2.				4.			

MICHIGAN DEPARTMENT OF NATURAL RESOURCES  
TITLE SHEET & SITE PLAN  
SHEET TITLE

OTSEGO LAKE STATE PARK  
AREA OR PARK  
TOILET & SHOWER BUILDING  
PROJECT