


BUILDING DEPARTMENT
 9/22/25
 Walk-a-pike 8-11-25

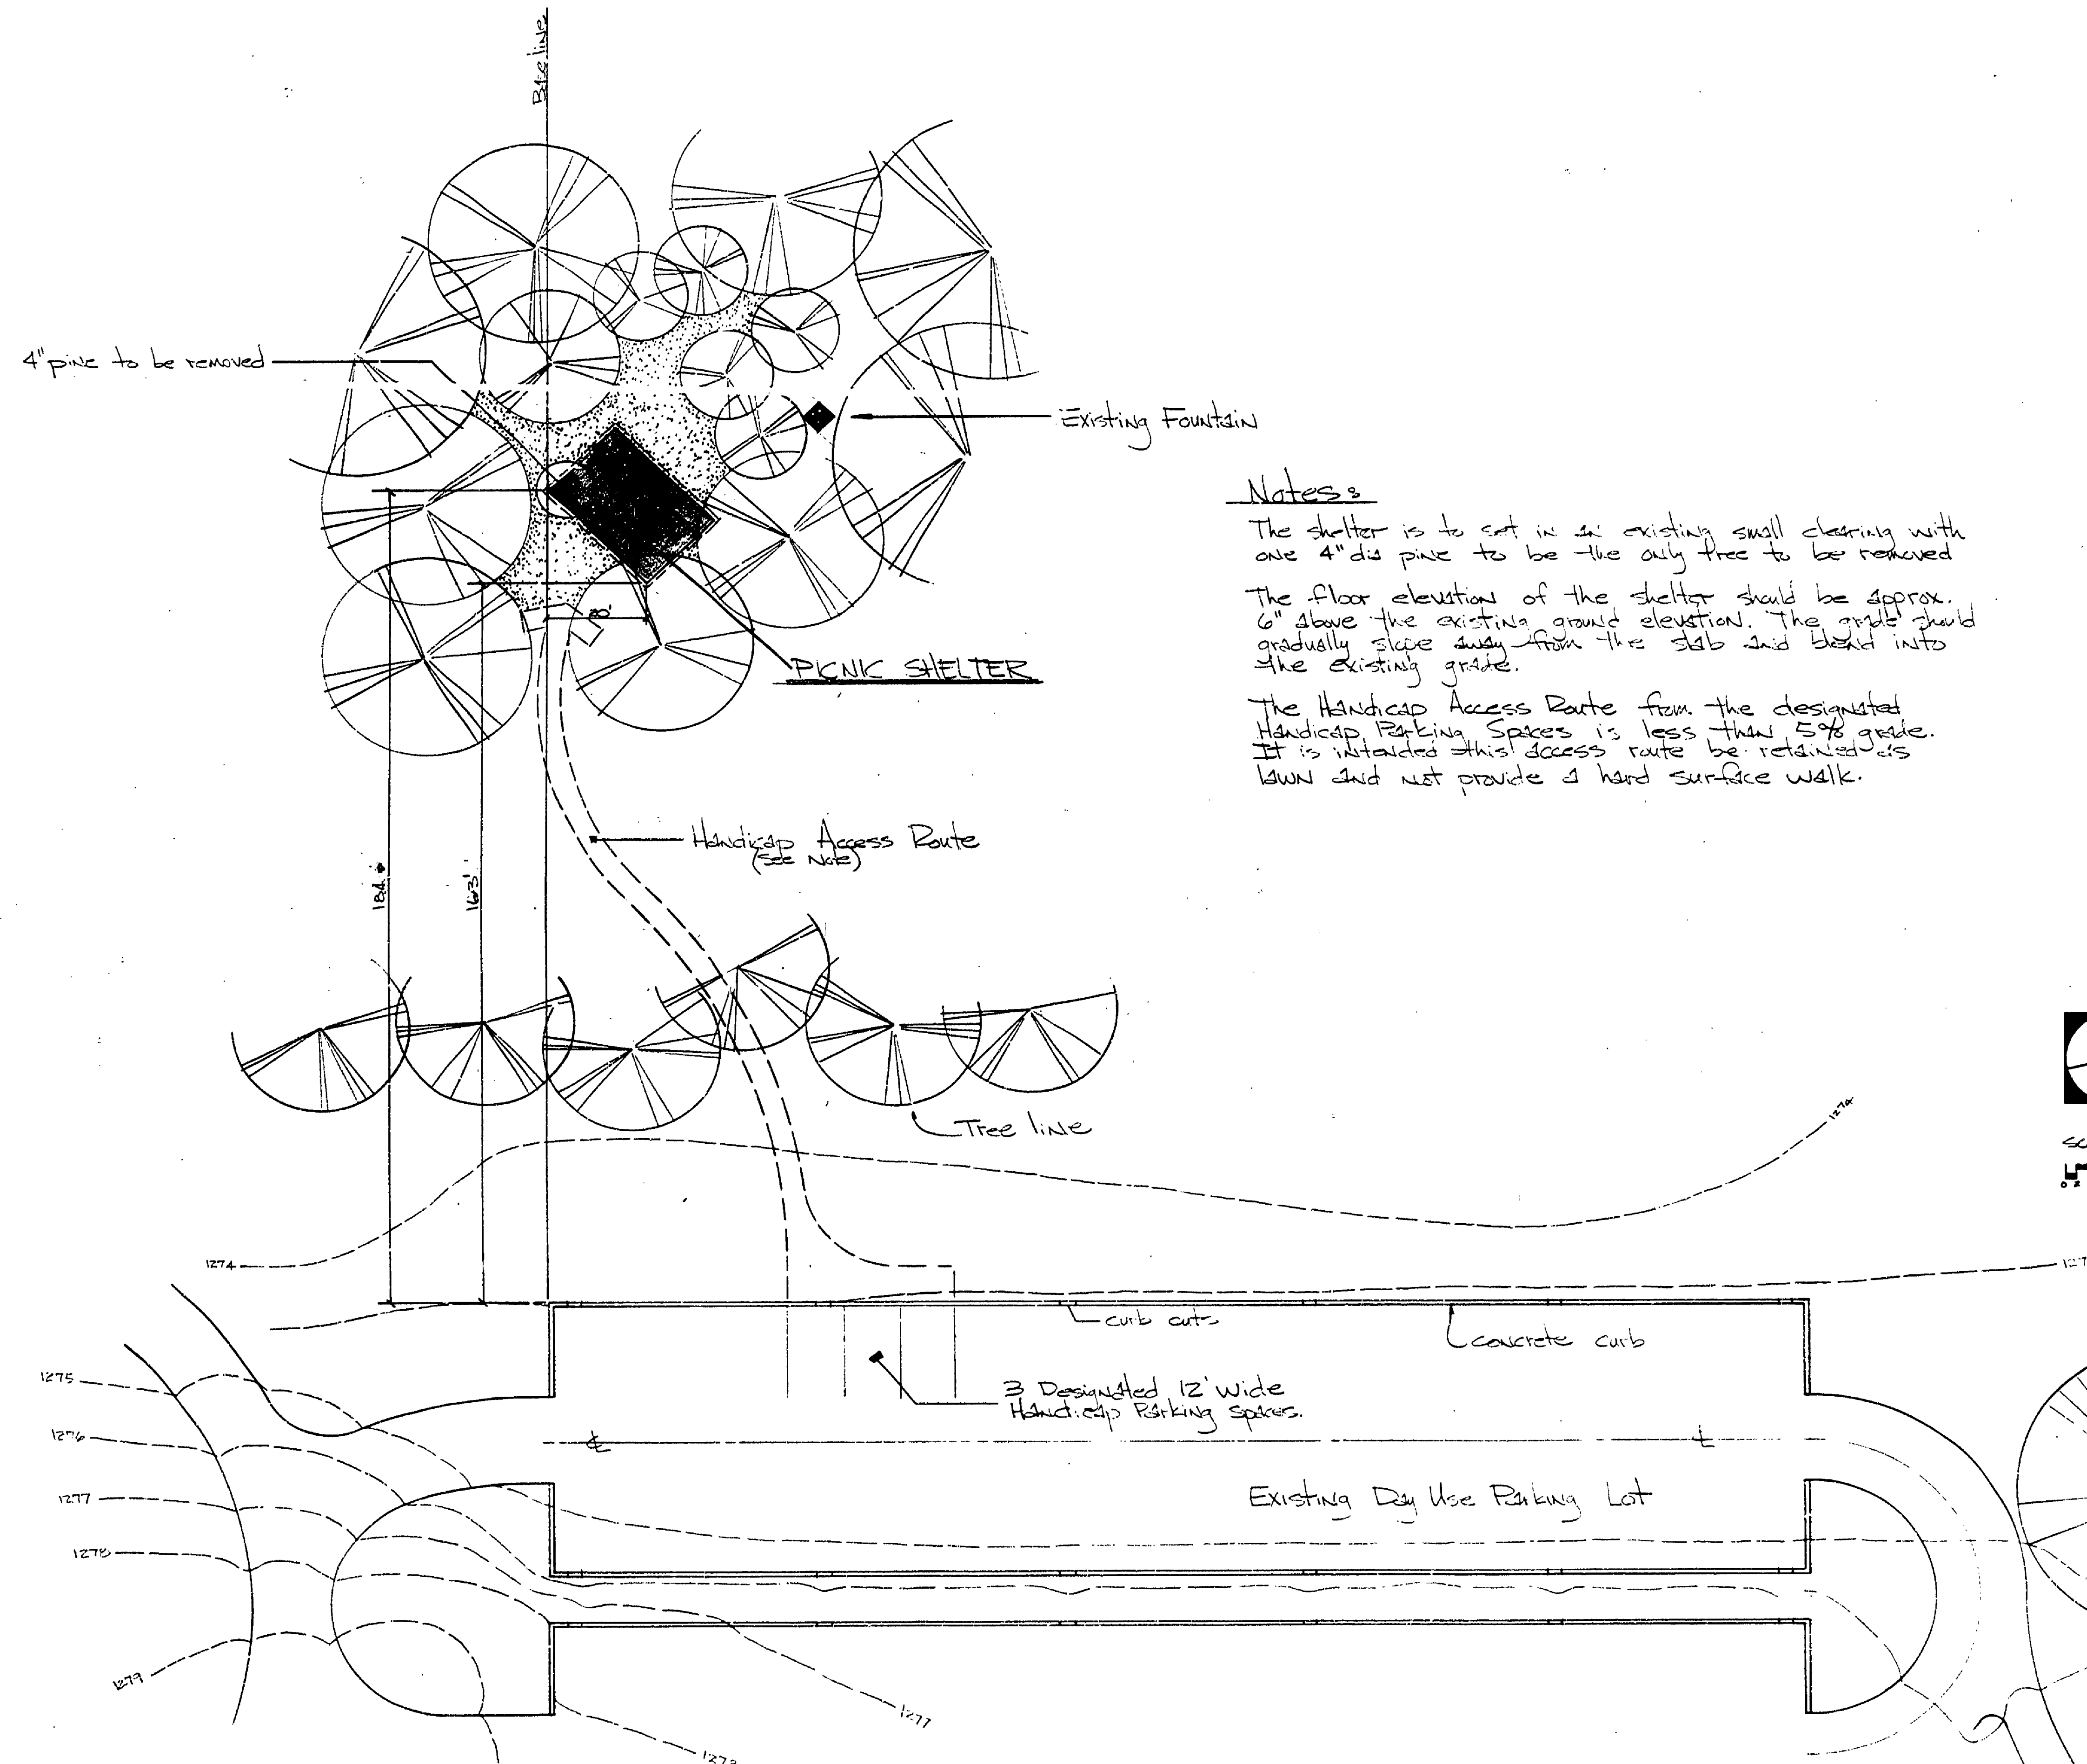

Notes:
 The shelter is to sit in an existing small clearing with one 4" dia pine to be the only tree to be removed.
 The floor elevation of the shelter should be approx. 6" above the existing ground elevation. The grade should gradually slope away from the slab and blend into the existing grade.
 The Handicap Access Route from the designated Handicap Parking Spaces is less than 5% grade. It is intended this access route be retained as is down and not provide a hard surface walk.



Reviewed by: James Hane 7-18-25
 IN CHARGE, PARK DESIGN DATE
 Approved by: [Signature] 7-18-25
 CHIEF, PARKS DIVISION DATE

DESIGNED BY: R. Whitaker		DRAWN BY: R. Whitaker		CHECKED BY: T. White		DATE: 7/18/25		DATE: 7/18/25		DATE: 7/18/25		DATE: 7/18/25		MICHIGAN DEPARTMENT OF NATURAL RESOURCES		Otsego Lake		AREA OR PARK: Otsego Lake Park		PROJECT NO: 02-5520	
DATE: 7/18/25		DATE: 7/18/25		DATE: 7/18/25		DATE: 7/18/25		DATE: 7/18/25		DATE: 7/18/25		DATE: 7/18/25		PROJECT: Picnic Shelter Site Plan		SHEET: 1 OF 1		PLAN NO: L-112			