


RIGHT ELEVATION

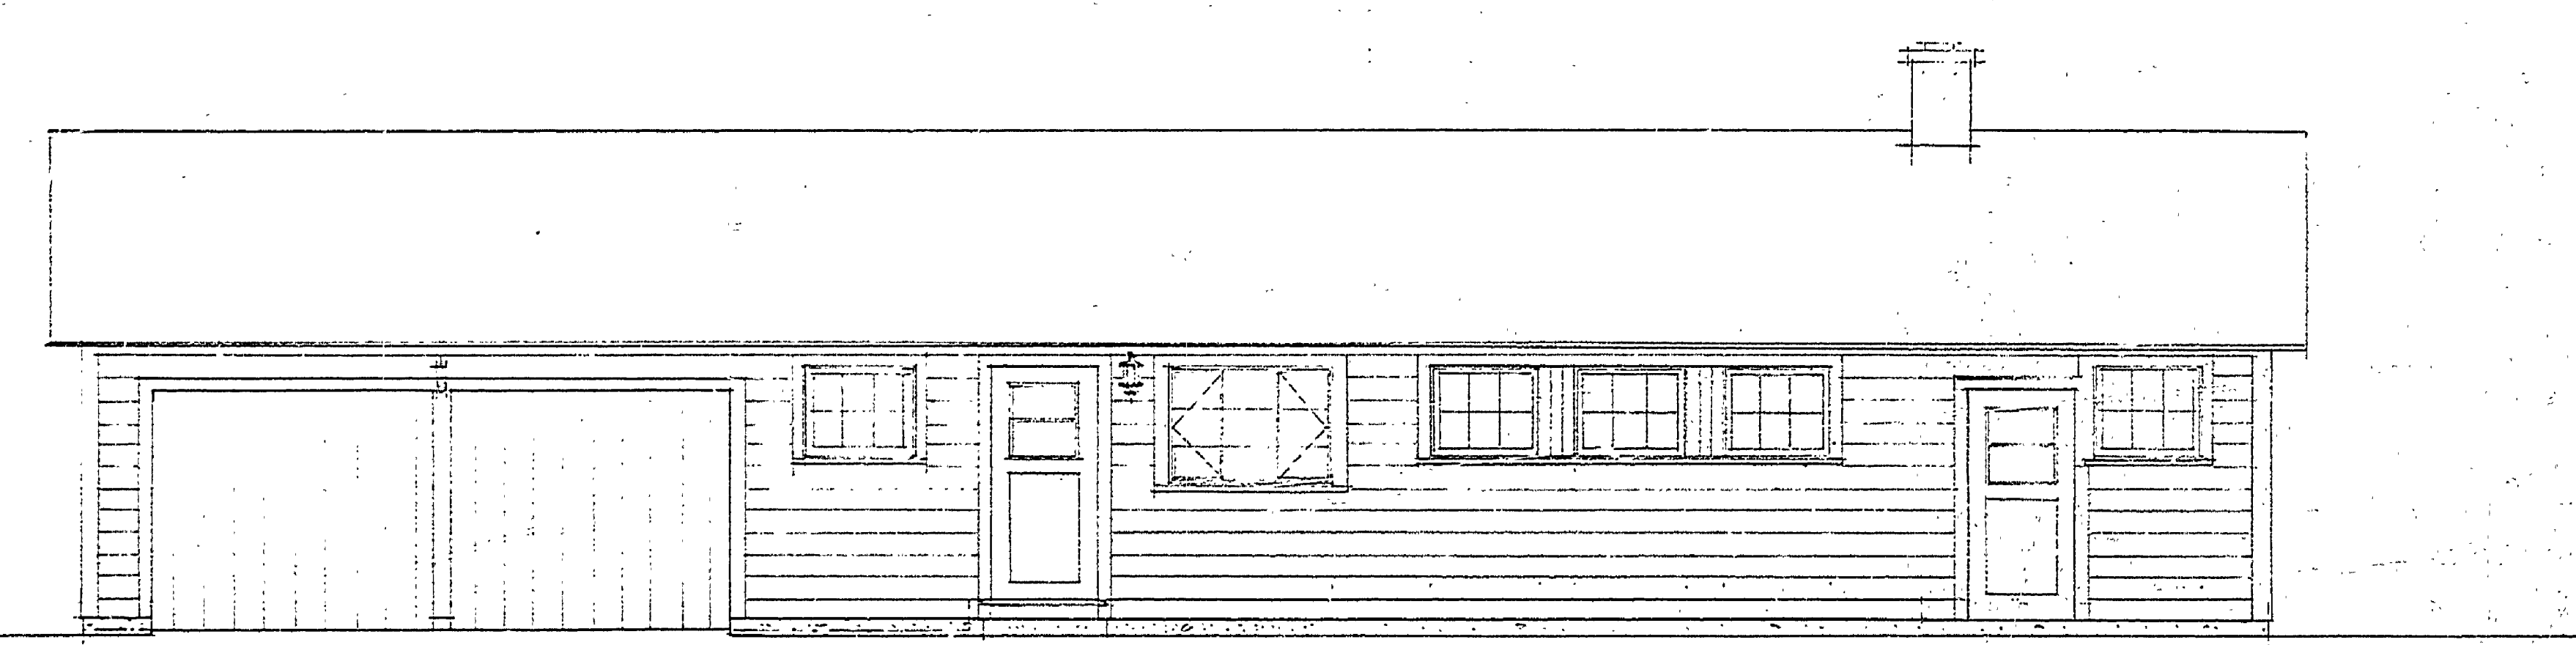

FRONT ELEVATION
Scale: 1/4" = 1'-0"

GARAGE RESIDENCE & WORK SHOP
GRAND HAVEN STATE PARK

Designed by S.M.H. Drawn by V.W.F. 3/3/46

H-703