


LEFT ELEVATION

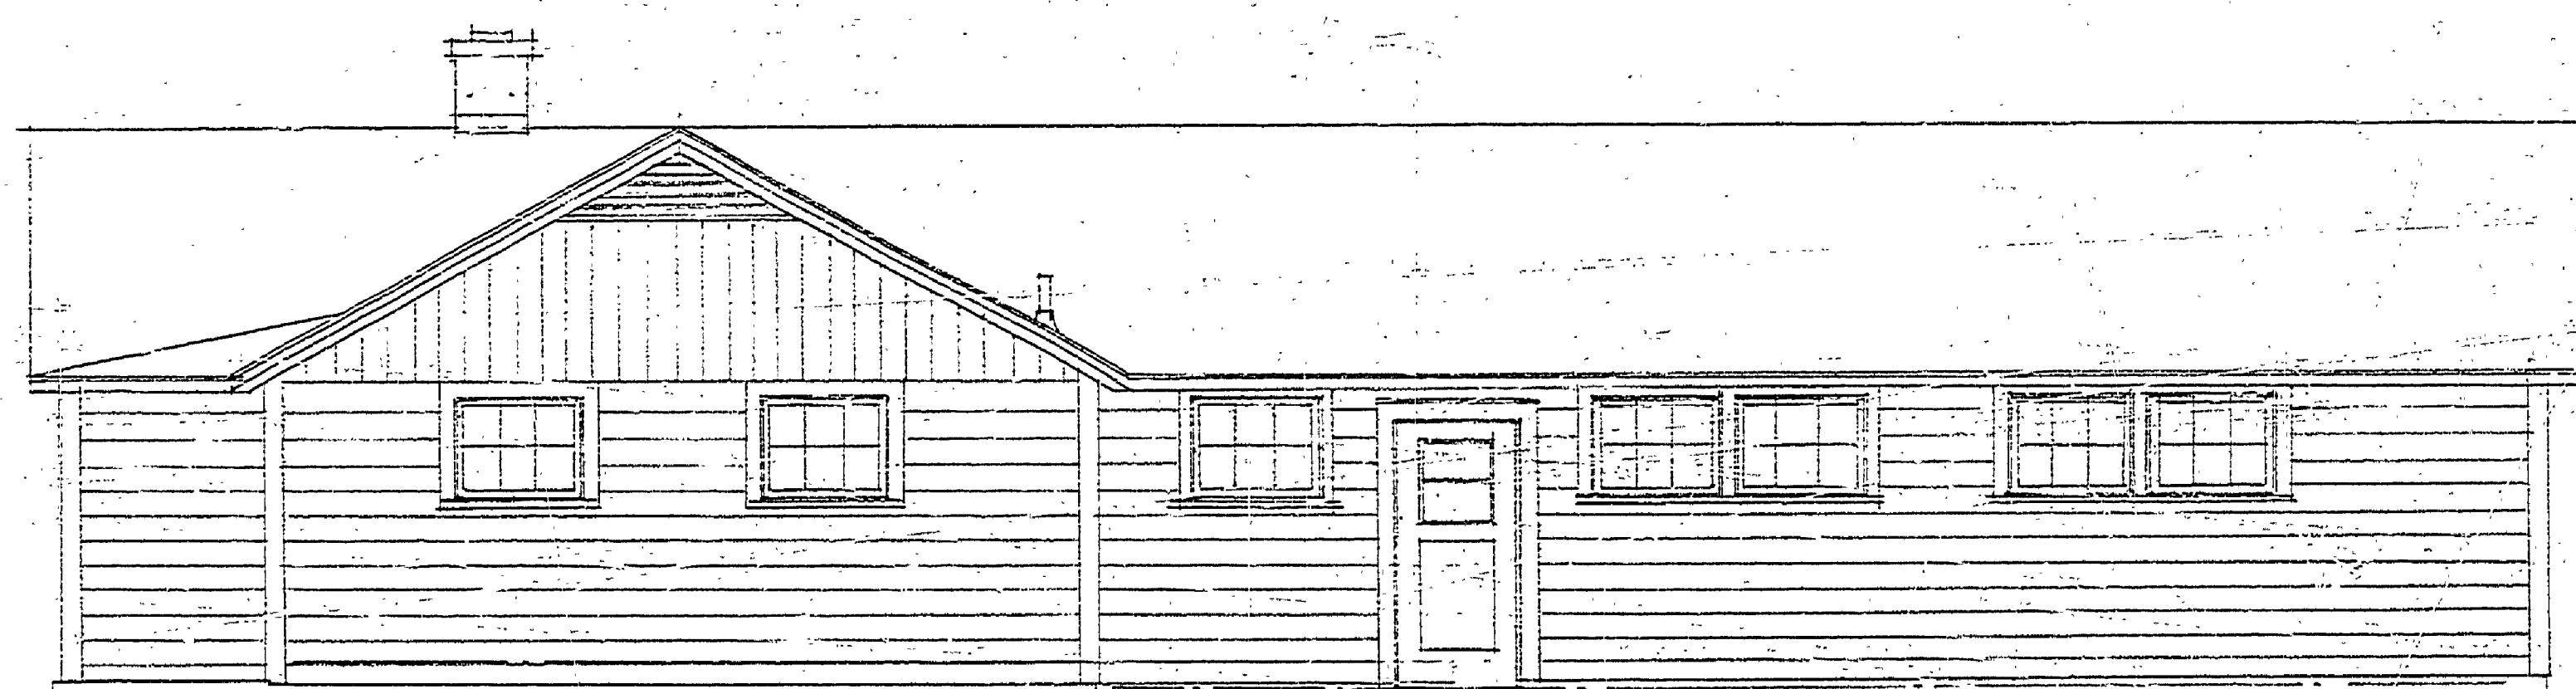

REAR ELEVATION
scale 1/4" = 1'-0"

GARAGE RESIDENCE & WORK SHOP
GRAND HAVEN STATE PARK

Designed By B.M.M. Drawing J.W.F. 1/4/48