


DRAWN BY		TRACED BY		CHECKED BY		DATE	


REVIEWED BY SECTIONS		DATE		APPROVED BY		ASSISTANT CHIEF IN CHARGE OF DESIGN		DATE	
ARCHITECTURAL									
ENGINEERING									
LANDSCAPE									

NO.	DATE	BY	REVISIONS
1			
2			
3			
4			
5			
6			



FRONT ELEVATION  
Scale 1/4" = 1'-0"

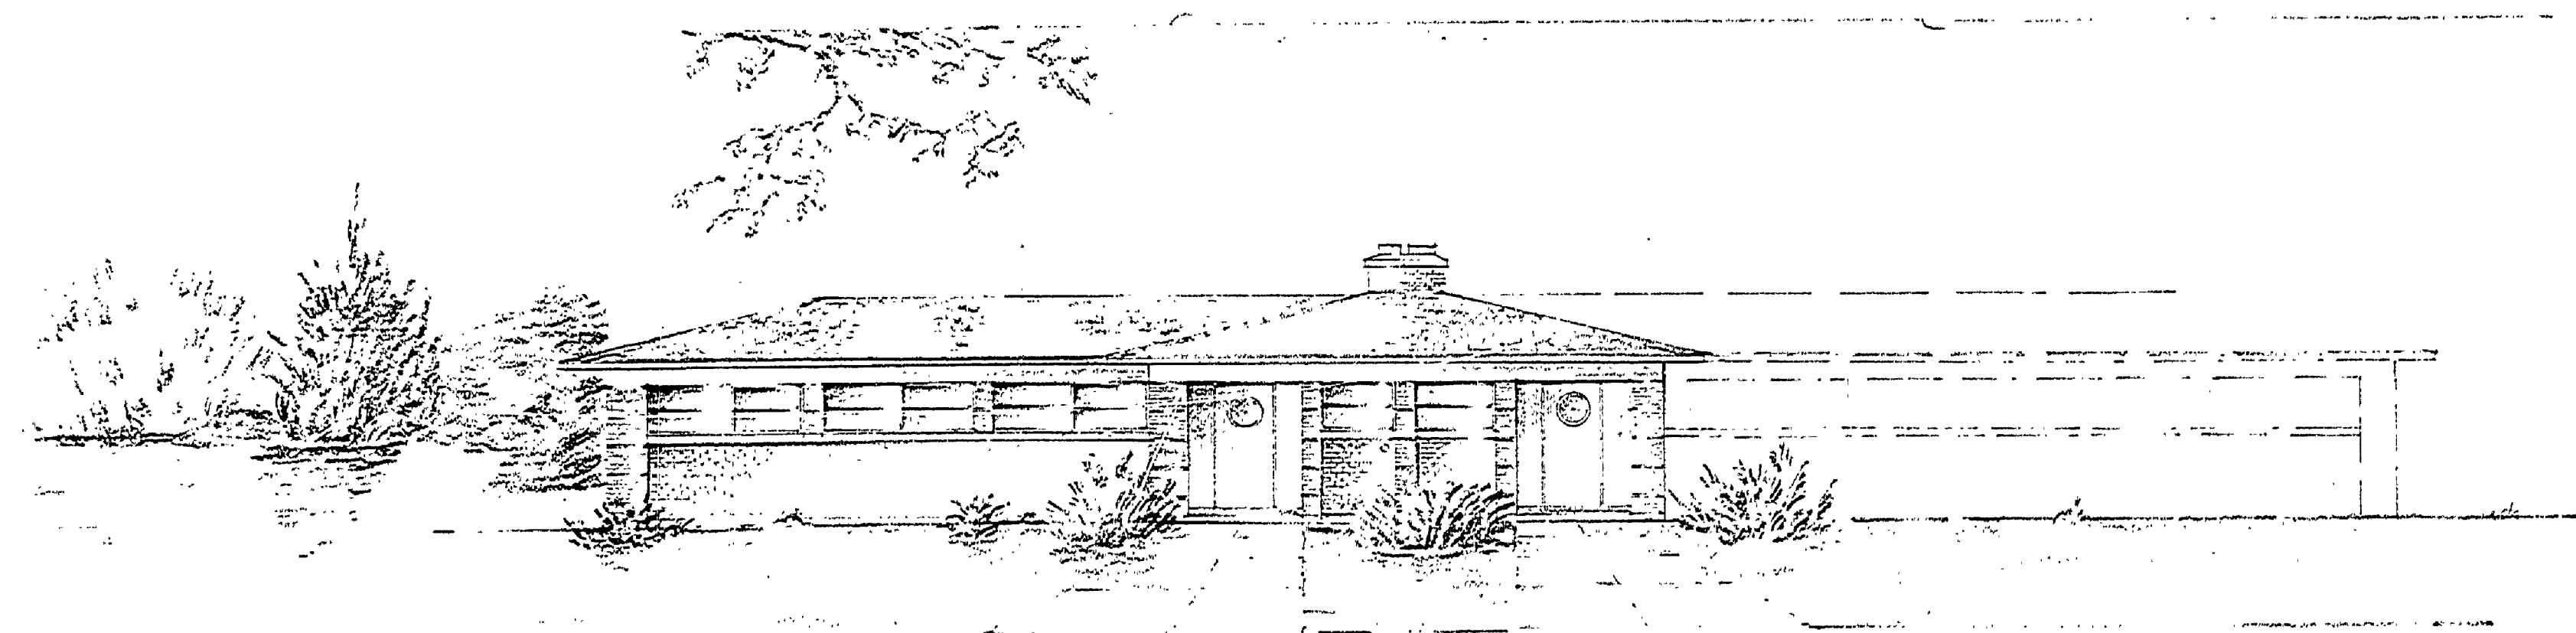

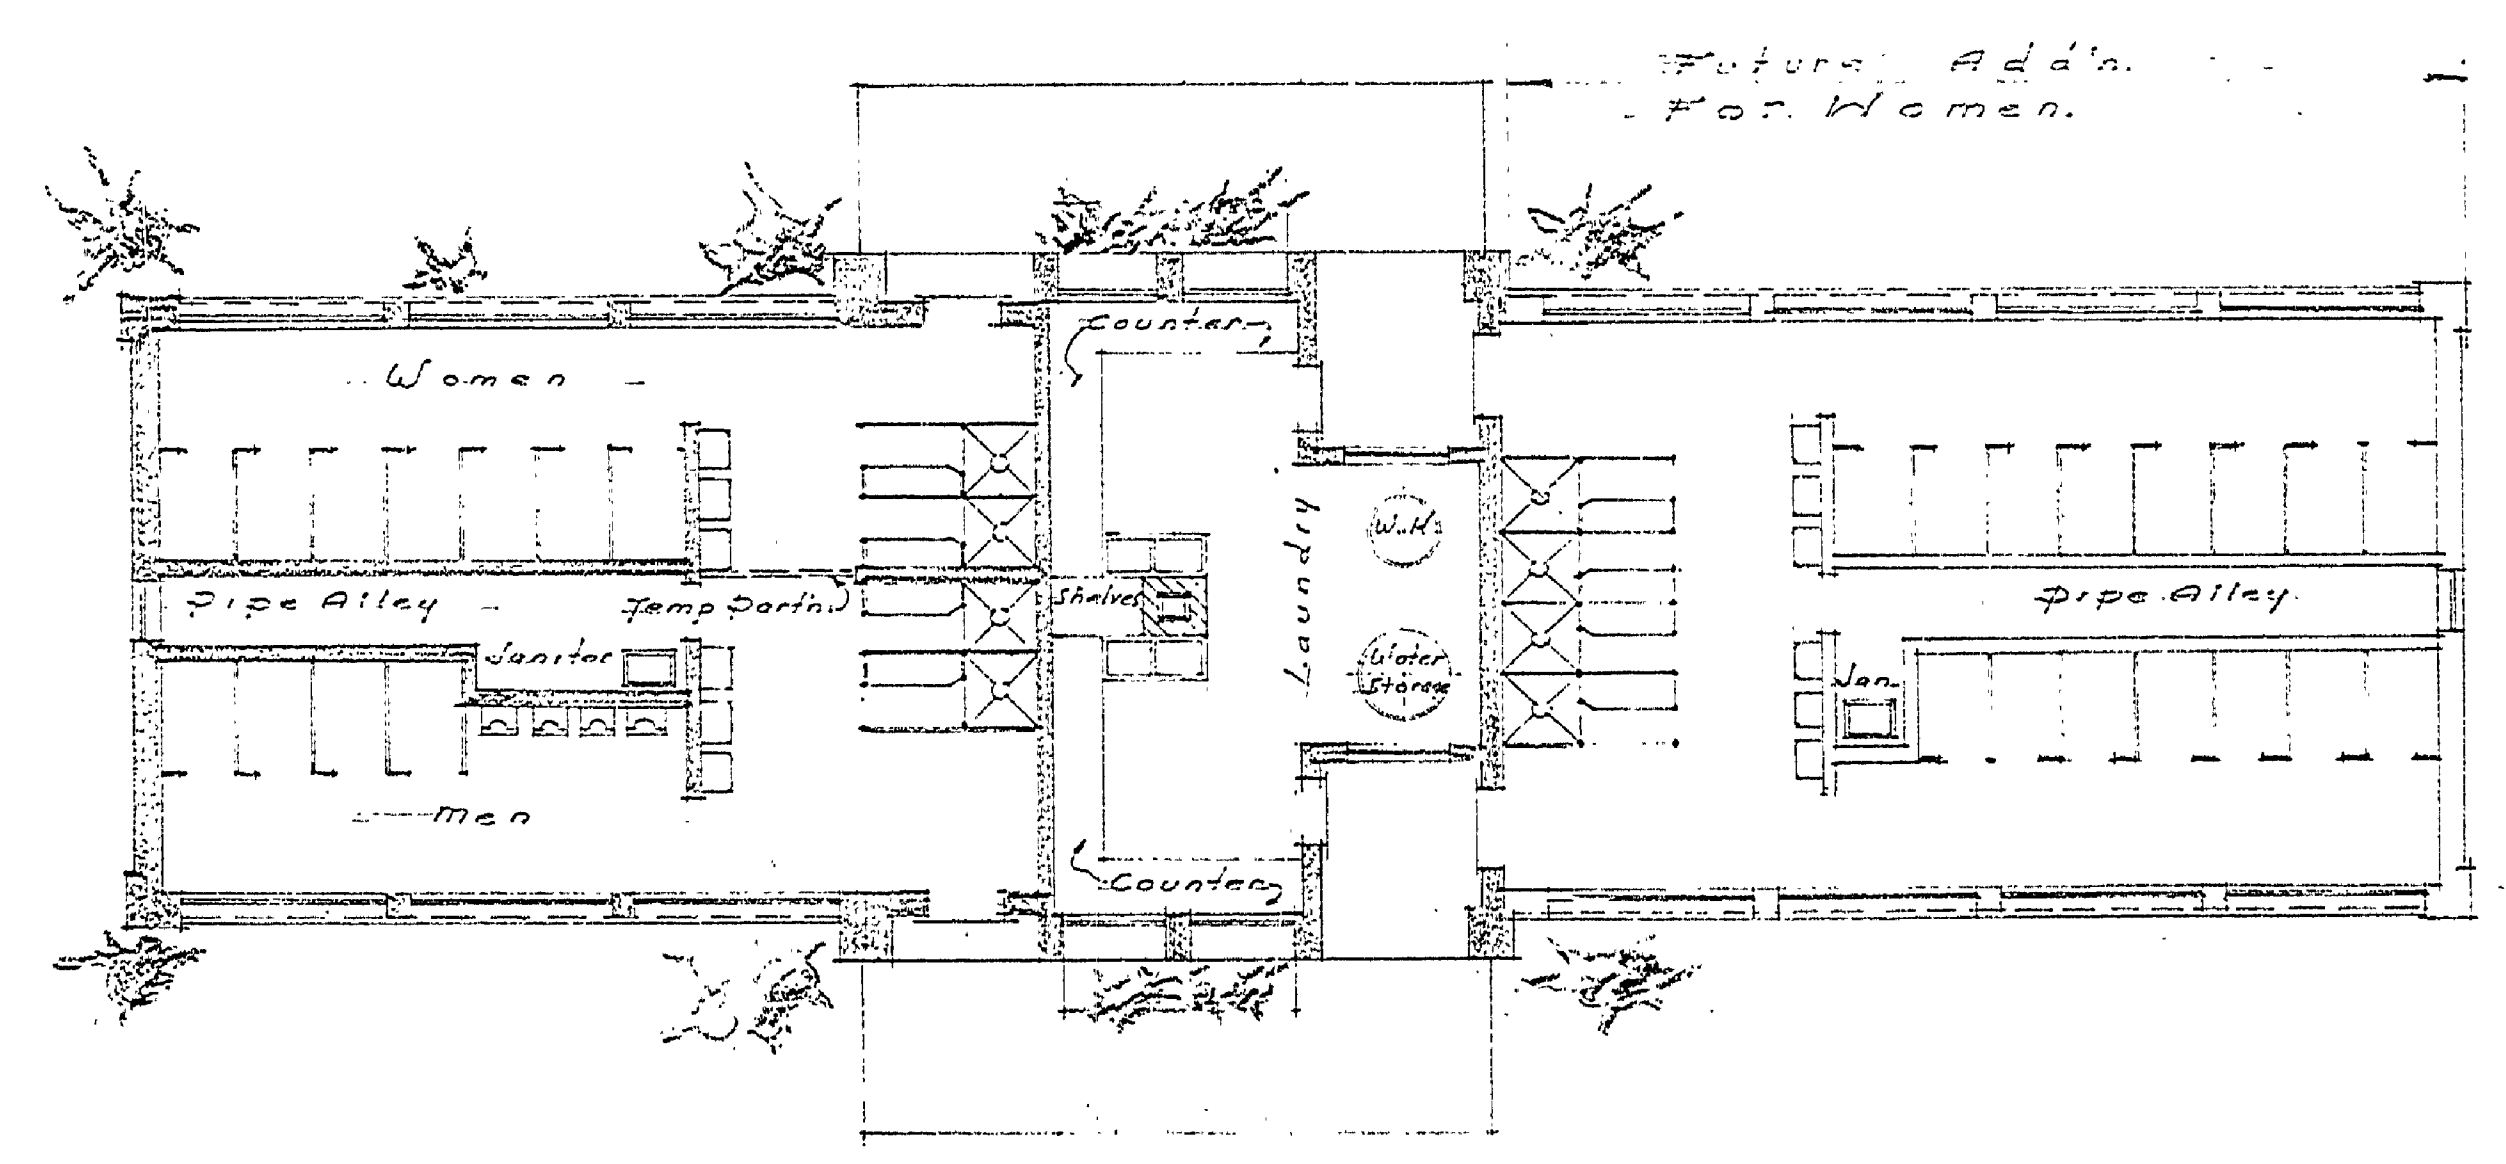FLOOR PLAN  
Scale 1/4" = 1'-0"

COMMISSION APPL. *P. A. Fletcher* - *Chas. H. Coon* DATE *11/19/50*  
 CHIEF, PARKS & RECREATION DIV. *Chas. H. Coon* DATE *11/21/50*  
 J.D.G. 10-27-50

MICHIGAN DEPARTMENT OF CONSERVATION PARKS AND RECREATION DIVISION	GRAND HAVEN STATE PARK GRAND HAVEN, MICH. TOILET & LAUNDRY BLDG.	SHEET NO. <u>1</u> OF <u>1</u>	PLAN NO. <u>A-107</u>
---	--	--------------------------------------	--------------------------