




REVISIONS	DATE	BY
1	11-16-63	J.D.C.
2	11-21-63	J.D.C.
3	11-21-63	J.D.C.
4	11-21-63	J.D.C.
5	11-21-63	J.D.C.
6	11-21-63	J.D.C.
7	11-21-63	J.D.C.
8	11-21-63	J.D.C.

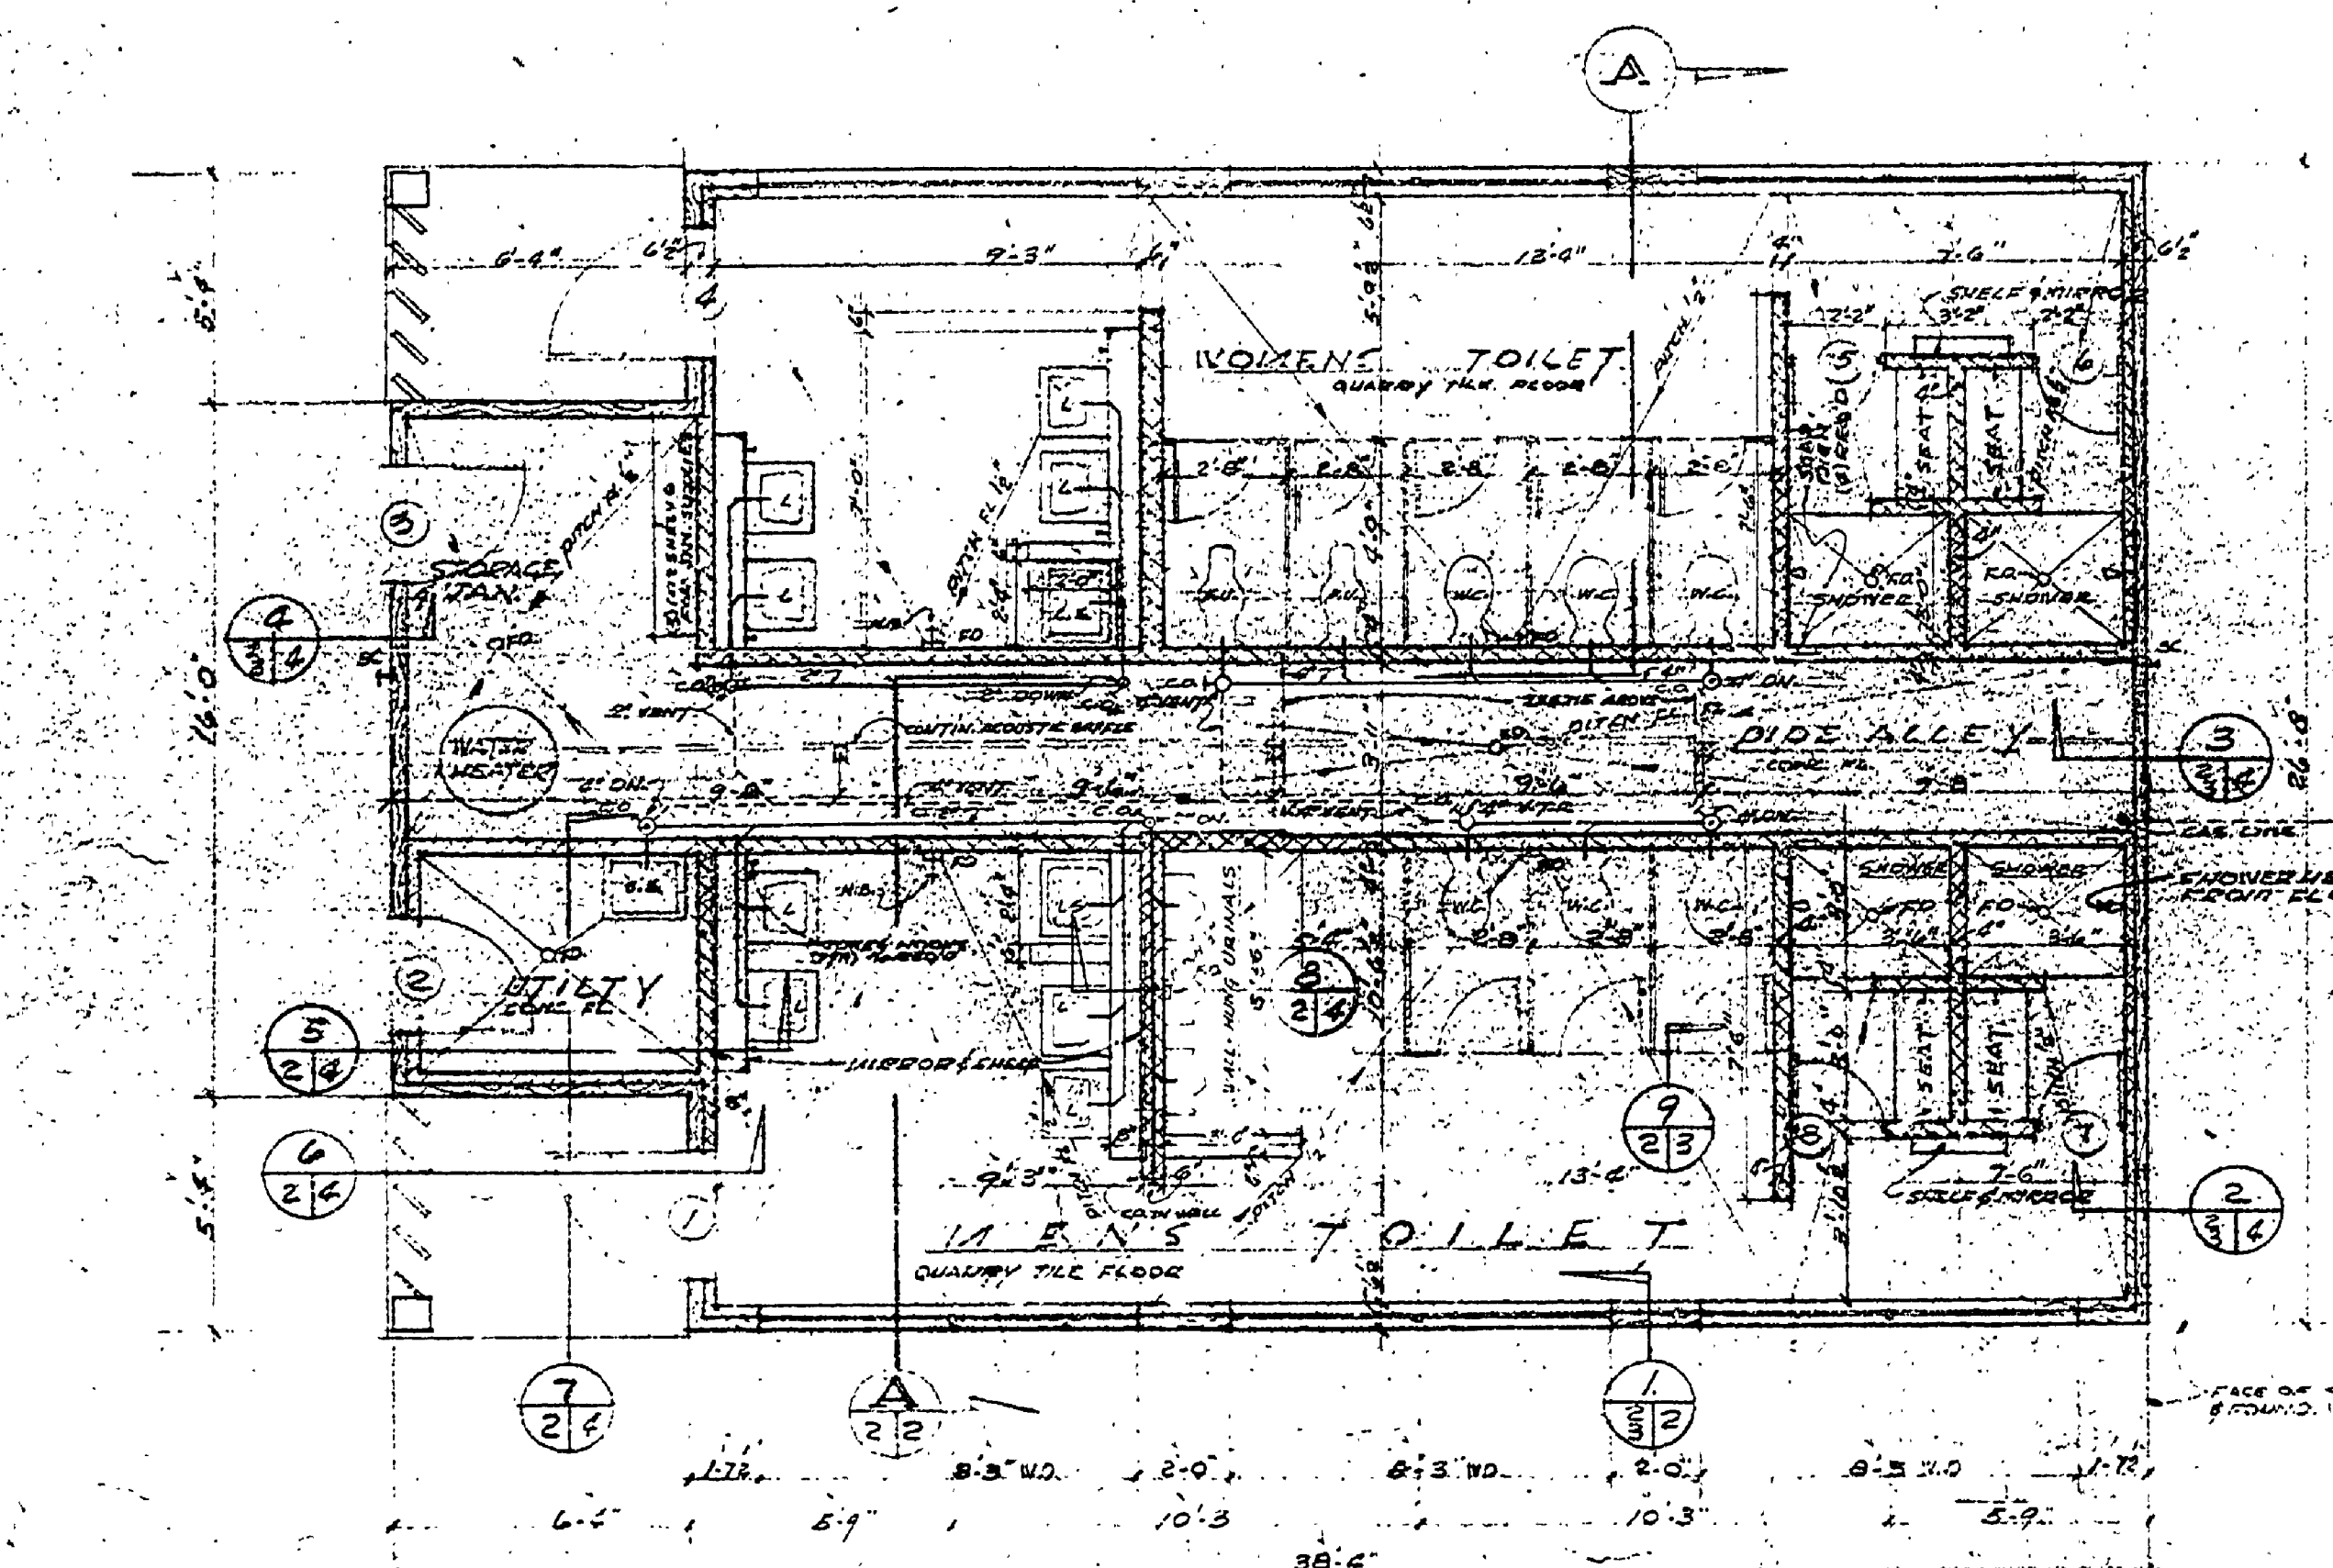

FLOOR PLAN  
Scale: 1/8" = 1'-0"

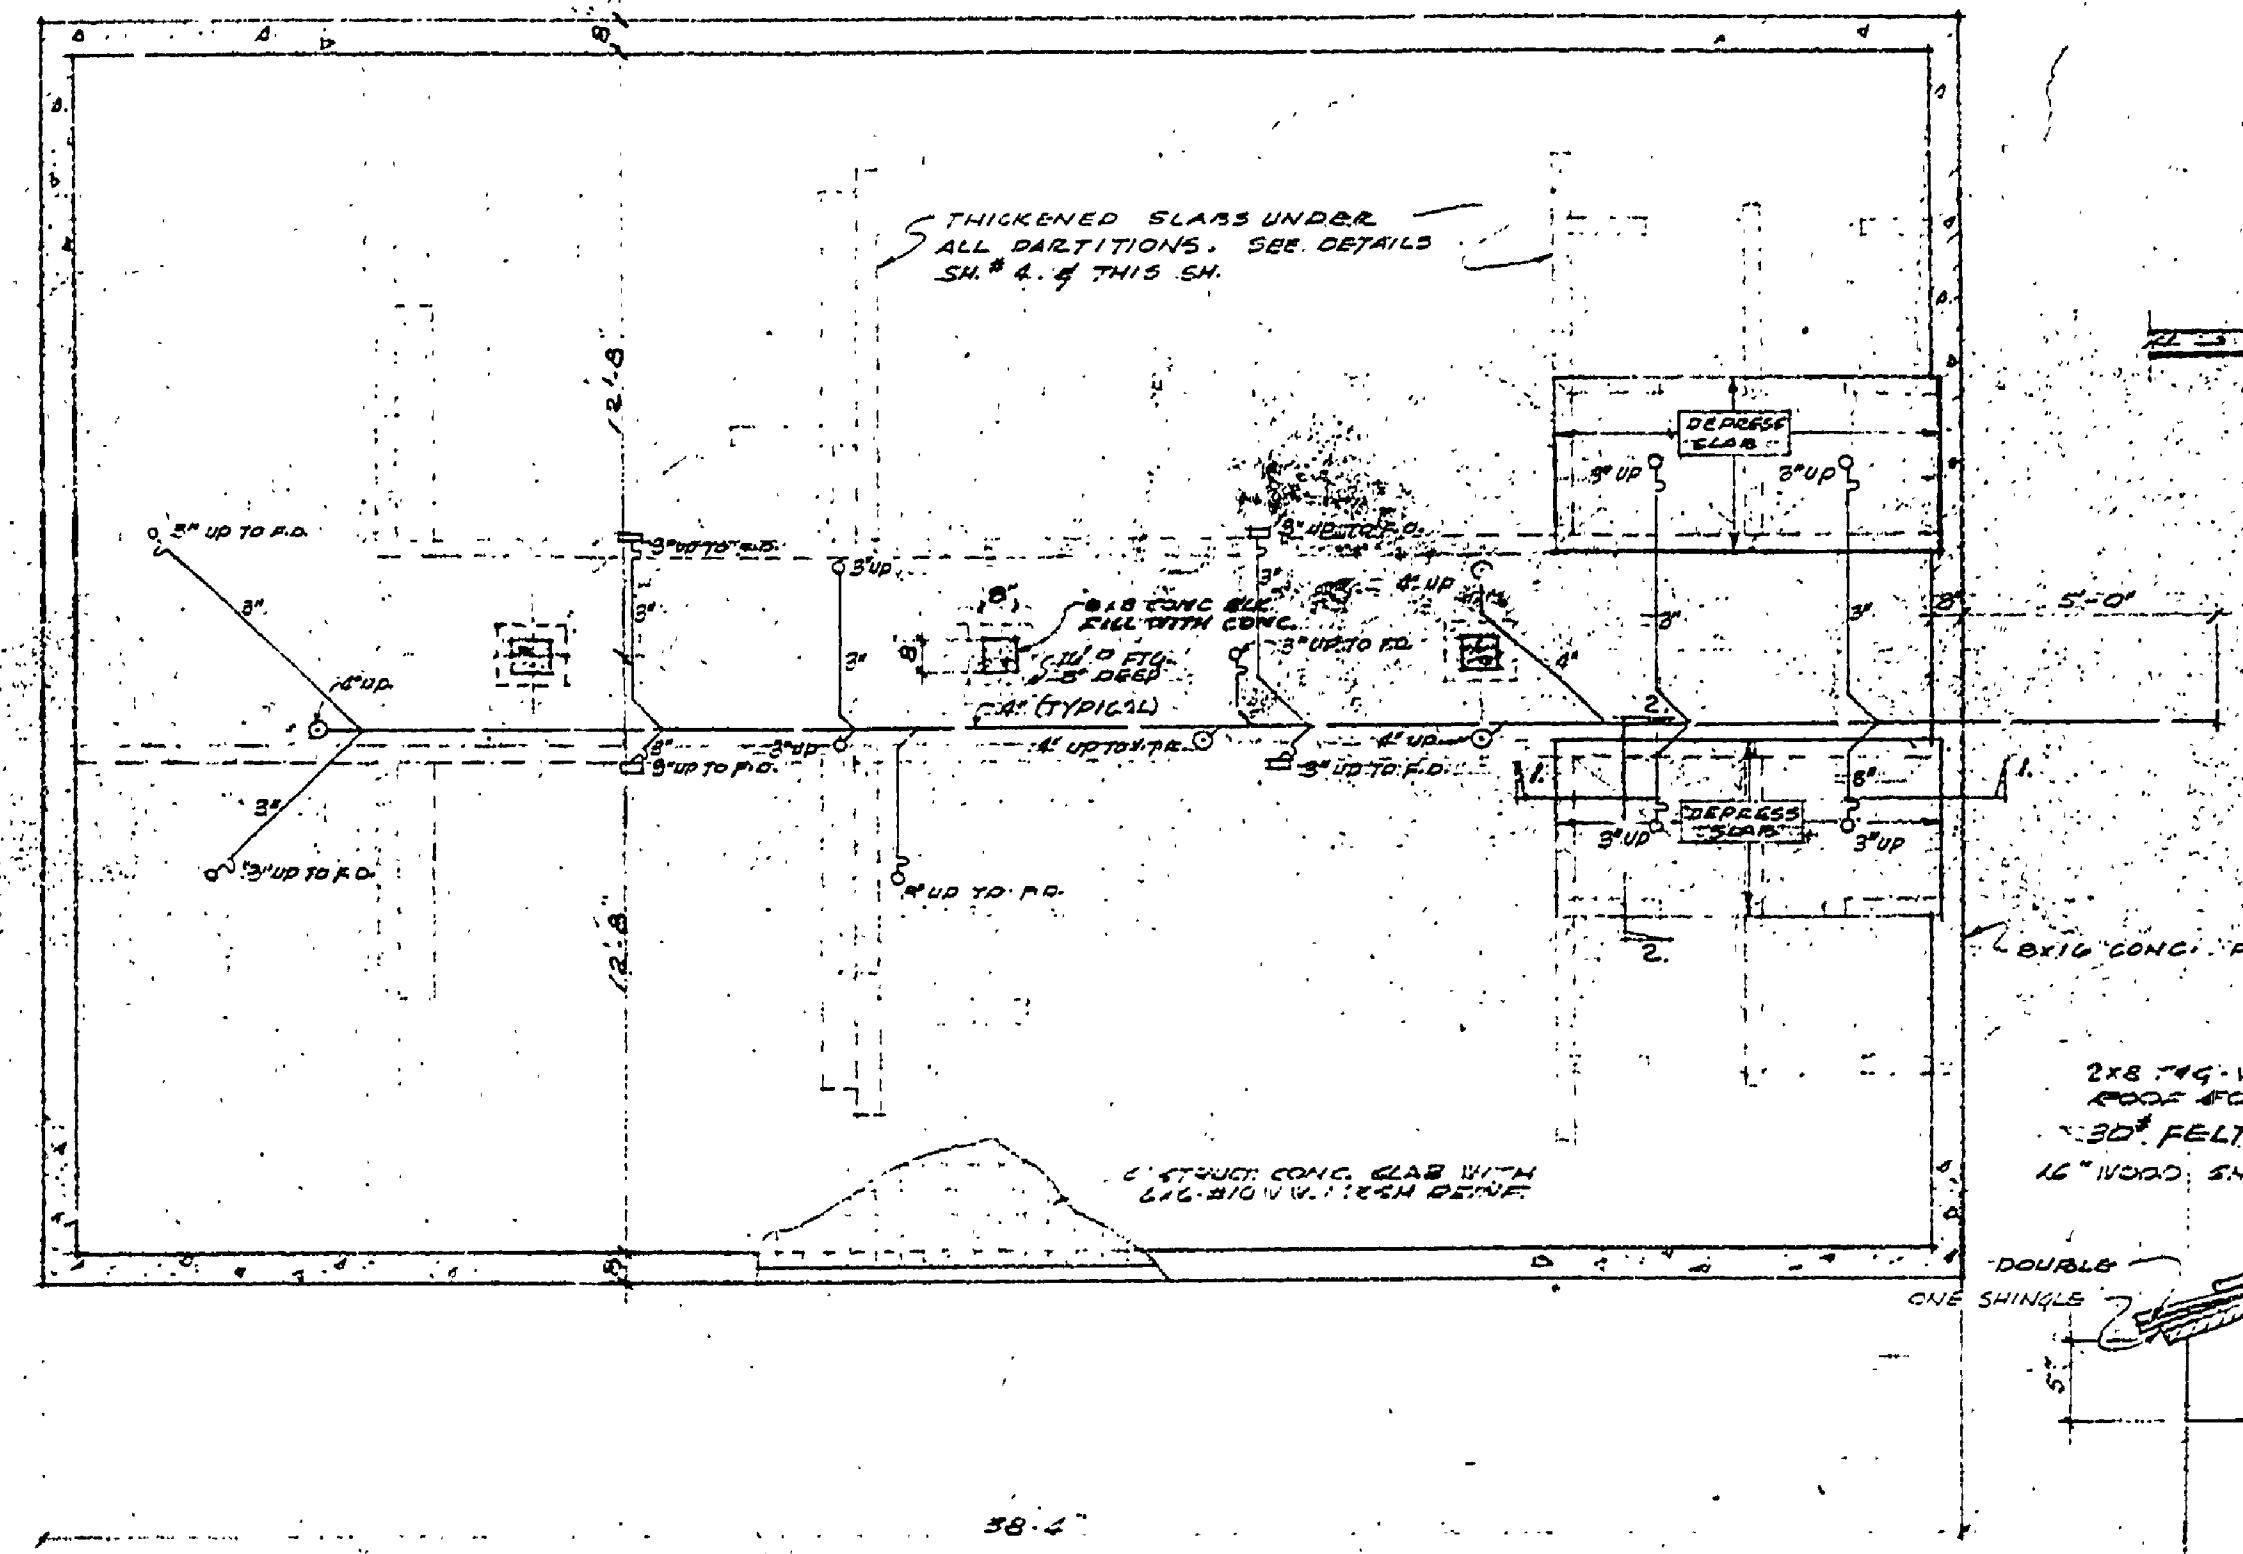


FOUNDATION AND DRAINAGE PLAN  
Scale: 1/8" = 1'-0"

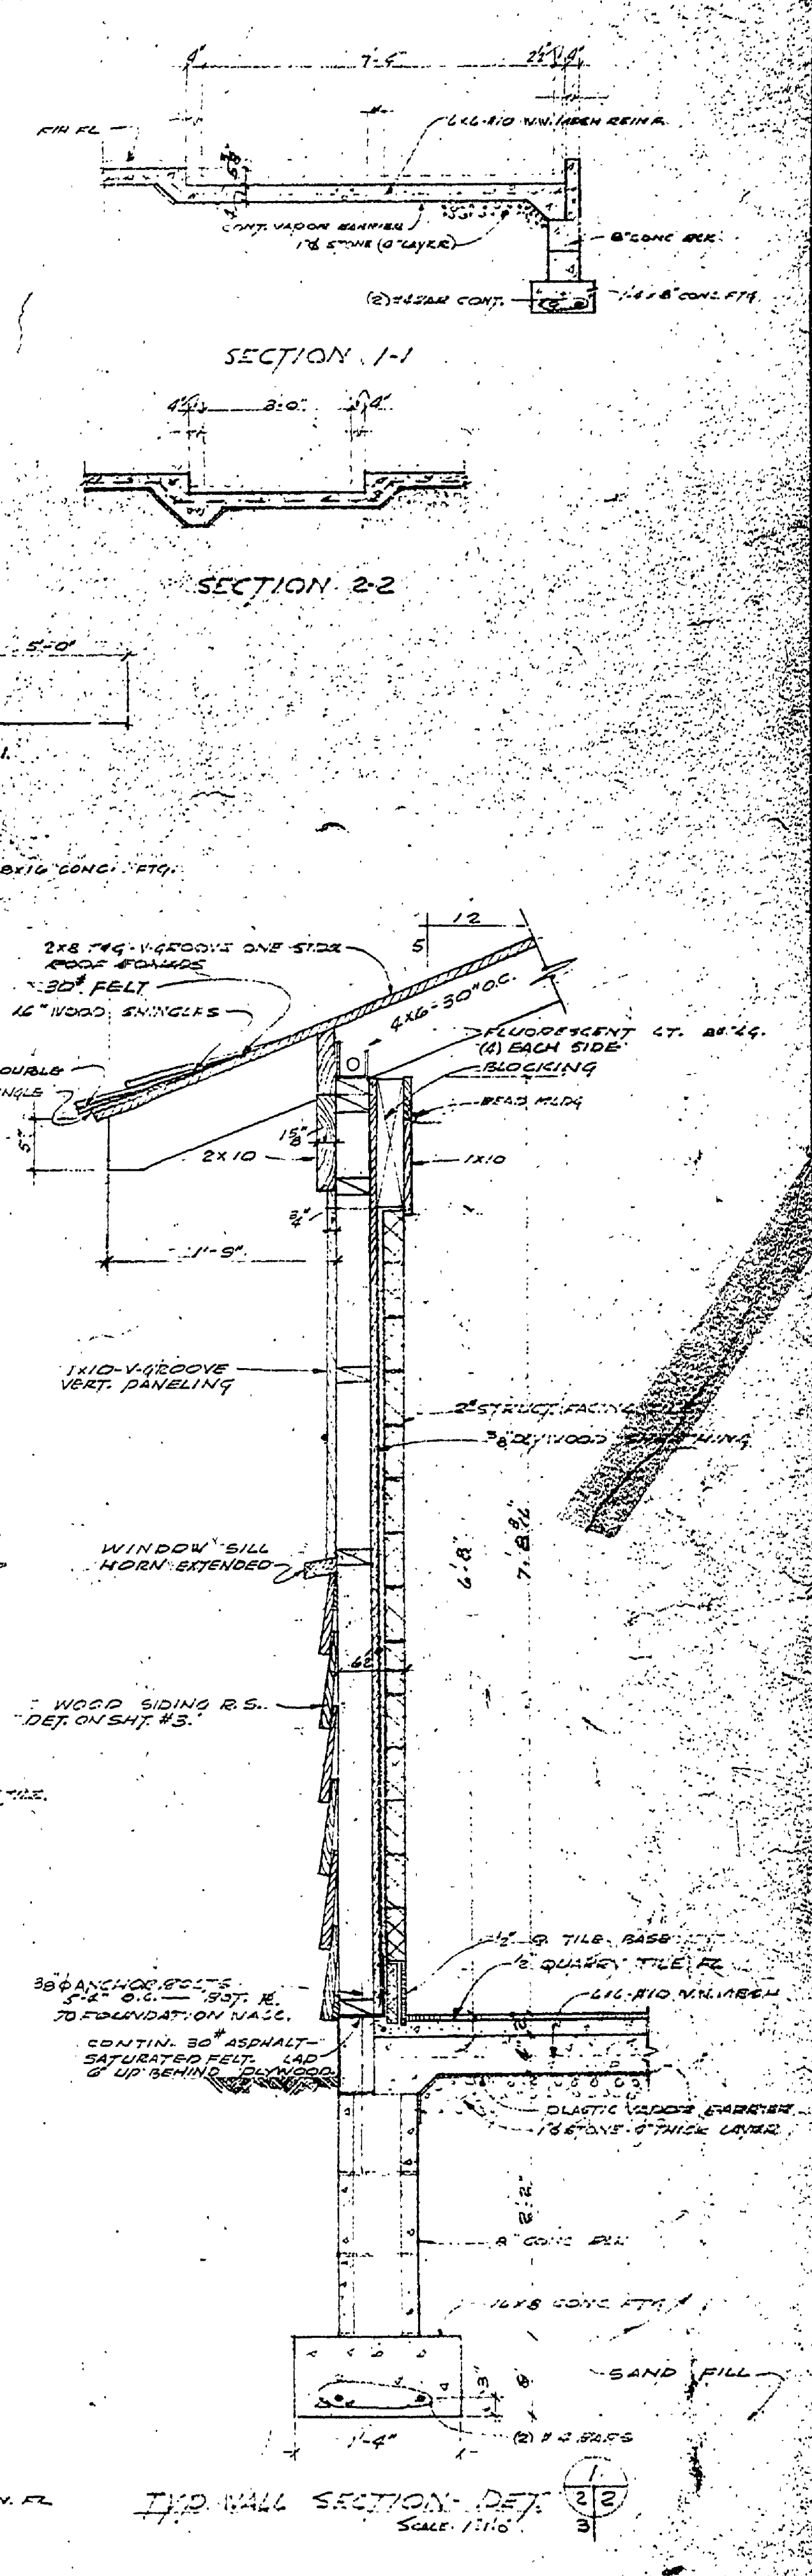


TYP. WALL SECTION - DET.  
Scale: 1/16" = 1'-0"


DET. SHELFY MIRROR (SHOWERS)  
Scale: 1/8" = 1'-0"

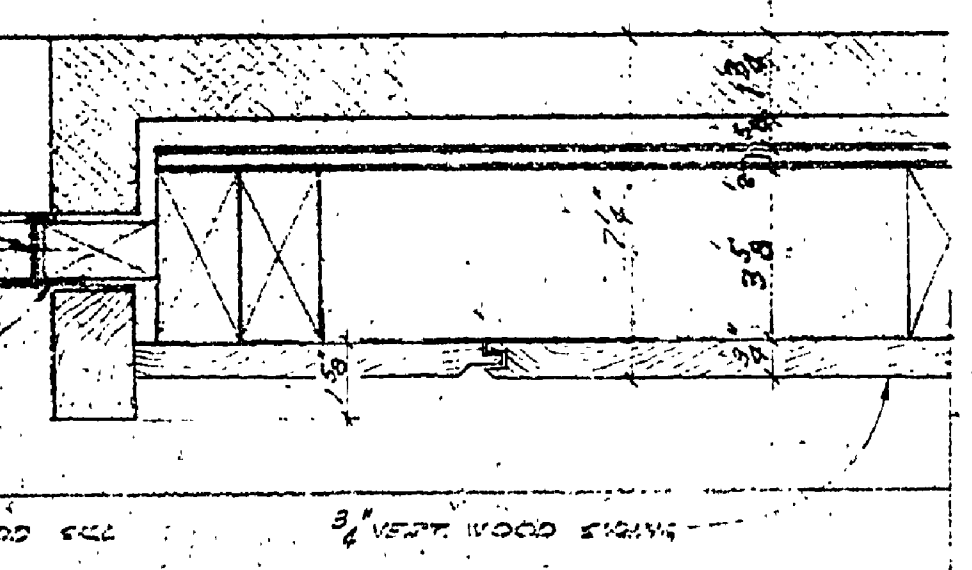


JAMB DET.  
Scale: 1/16" = 1'-0"

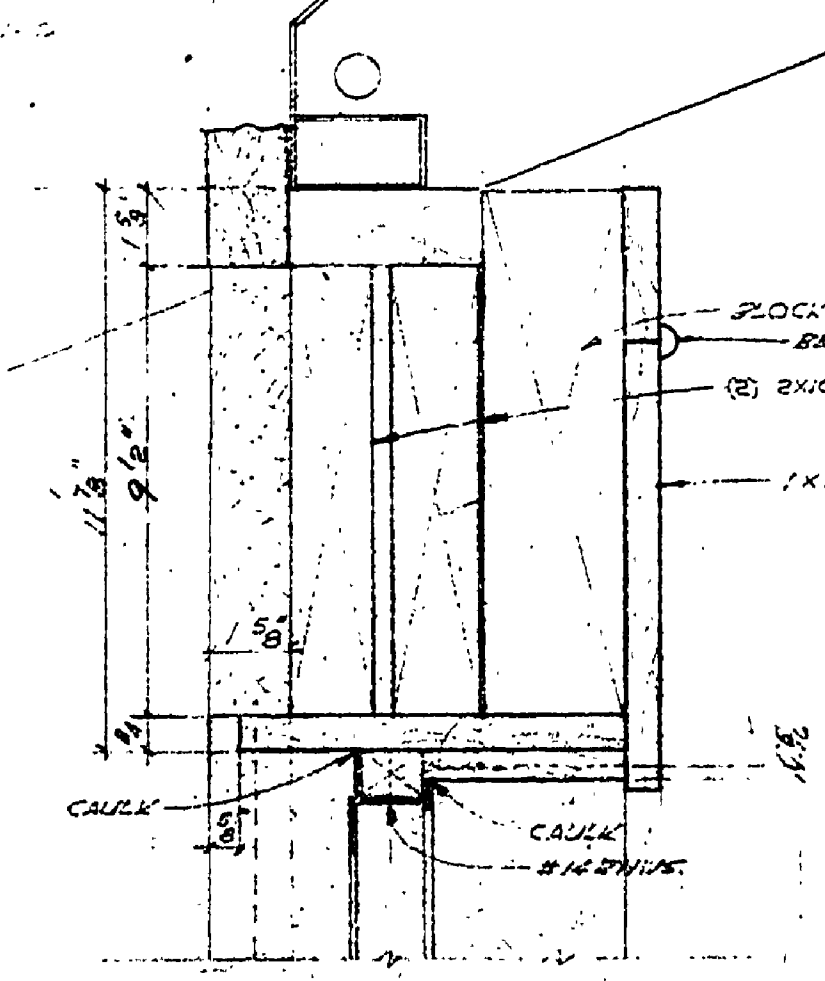

HEAD DET.  
Scale: 1/16" = 1'-0"

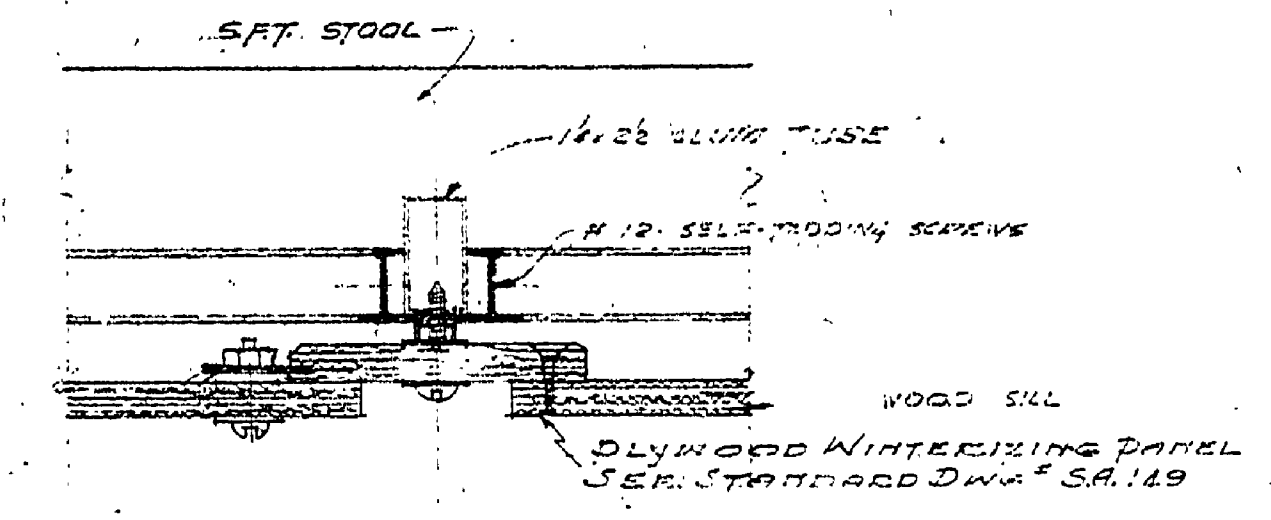


MULLION DET.  
Scale: 1/16" = 1'-0"

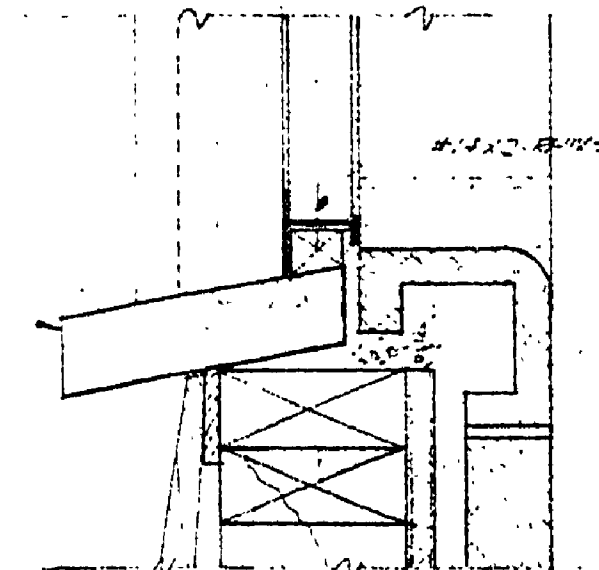


SILL DET.  
Scale: 1/16" = 1'-0"

WINDOW DETAILS

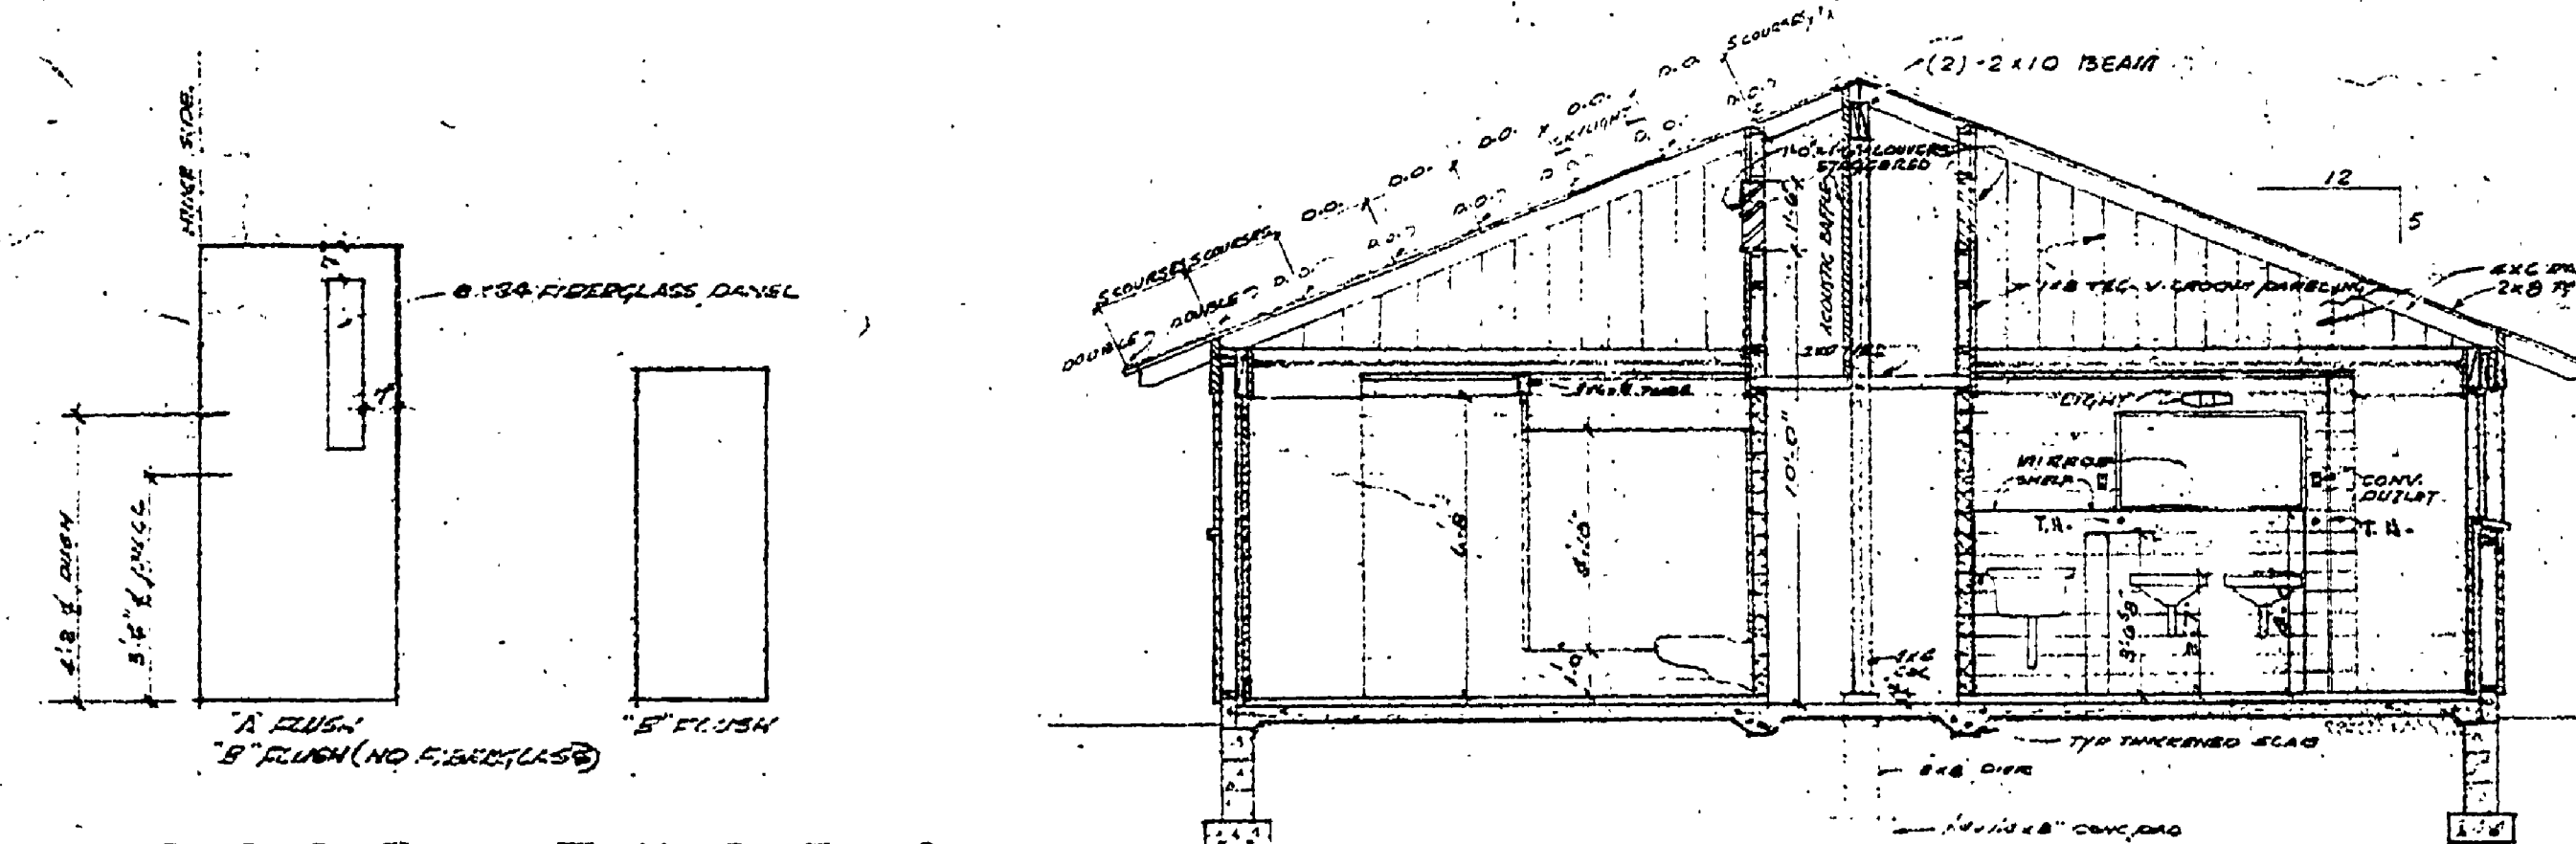

DOOR TYPES

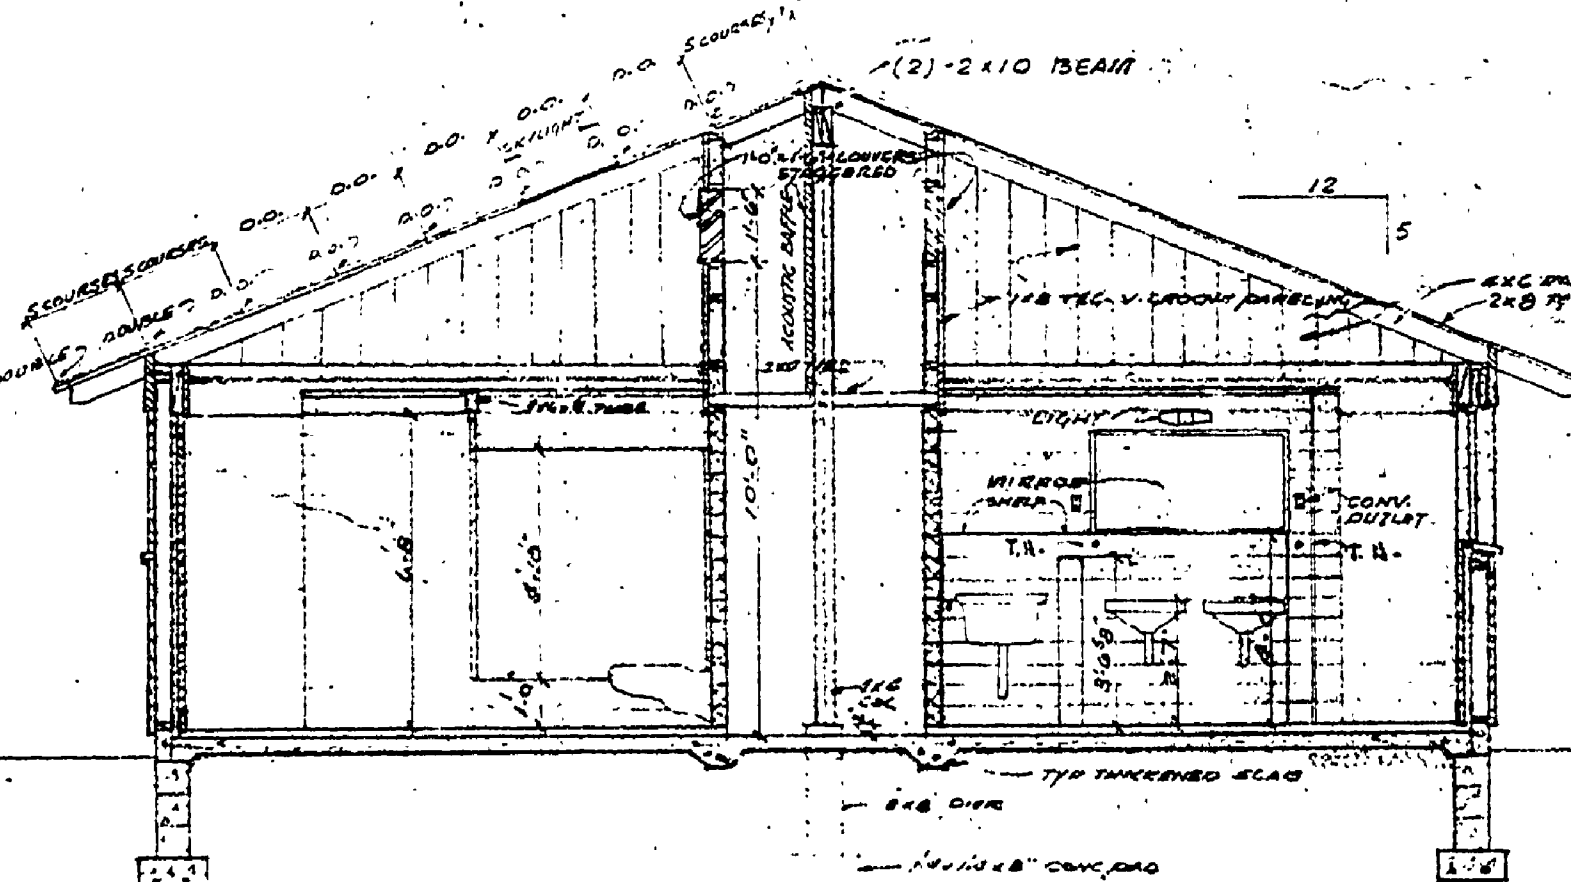

SECTION AA

ROOMS	FINISH SCHEDULE										REMARKS
	FLOOR	WALLS	CEILING	WOOD TRIM	WOOD PANELING	GLASS	SCREENS	SHUTTERS	DOORS	STAIRS	
WOMEN'S TOILET ROOM	●	●	●	●	●	●	●	●	●	●	
WOMEN'S TOILET ROOM	●	●	●	●	●	●	●	●	●	●	
WOMEN'S SHOWER ROOM	●	●	●	●	●	●	●	●	●	●	
WOMEN'S SHOWER ROOM	●	●	●	●	●	●	●	●	●	●	
UTILITY ROOM	●	●	●	●	●	●	●	●	●	●	
STORAGE & HIDE ALLEY	●	●	●	●	●	●	●	●	●	●	

DESIGNATION	TYPE	SIZE	REMARKS
1	A	18" x 28"	FLUSH SOLID CORE
2	A	18" x 28"	"
3	S	18" x 28"	"
4	A	18" x 28"	"
5	S	18" x 28"	TOLLER POINT
6	B	18" x 28"	"
7	B	18" x 28"	"
8	B	18" x 28"	"