



**FLOOR PLAN**  
SCALE: 1/4" = 1'-0"

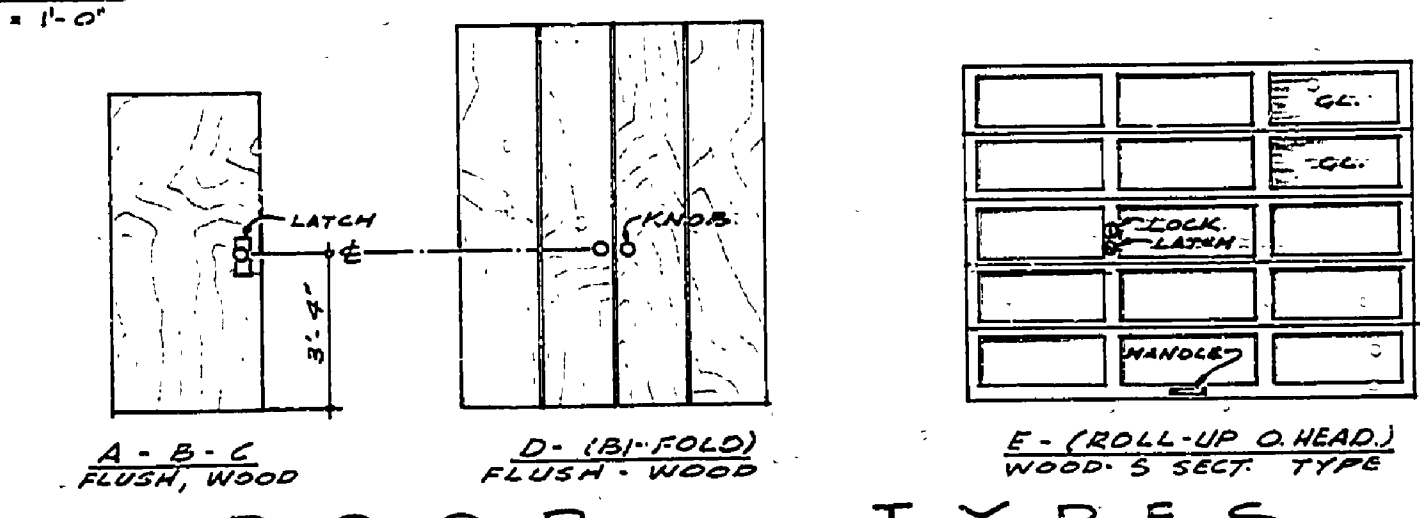


**DOOR TYPES**

ROOM FINISH SCHEDULE			
ROOM NUMBER	FLOOR	BASE	WALL CEILING
1 LIVING ROOM			
2 KITCHEN			
3 UTILITY ROOM			
4 MECHANICAL RM.			
5 ENTRY			
6 ENTRY CLOSET			
7 BATH ROOM			
8 LINEN CLOSET			
9 HALL			
10 BROOM CLOSET			
11 BEDROOM			
12 B.R. CLOSET			
13 B.R. CLOSET			
14 BEDROOM			
15 B.R. CLOSET			
16 BEDROOM			
17 GARAGE			


DOOR SCHEDULE			
NUMBER	TYPE	THICKNESS	WIDTH HEIGHT
1	A	1 3/8"	2'-8" 6'-8"
2	A	1 3/8"	3'-0" 6'-8"
3	C	1 3/8"	2'-8" 6'-8"
4	C	1 3/8"	2'-8" 6'-8"
5	B	1 3/8"	2'-0" 6'-8"
6	B	1 3/8"	2'-0" 6'-8"
7	B	1 3/8"	2'-0" 6'-8"
8	B	1 3/8"	2'-0" 6'-8"
9	B	1 3/8"	2'-0" 6'-8"
10	B	1 3/8"	2'-0" 6'-8"
11	D	1 3/8"	11'-5 1/2" 8'-0" BI-FOLD (A BEDD) 62 NOMINAL CIP.
12	D	1 3/8"	12'-5 1/2" 8'-0" BI-FOLD (A BEDD) 50 NOMINAL CIP.
13	D	1 3/8"	11'-5 1/2" 8'-0" BI-FOLD (A BEDD) 50 NOMINAL CIP.
14	D	1 3/8"	11'-5 1/2" 8'-0" BI-FOLD (A BEDD) 49 NOMINAL CIP.
15	*	3/4"	PAIR "PLYWOOD DOORS"
16	A	1 3/8"	2'-8" 6'-8"
17	E	1 3/8"	9'-0" 7'-0"
18	A	1 3/8"	9'-0" 7'-0"
19	A	1 3/8"	2'-8" 6'-8" W/20"x24" LITE

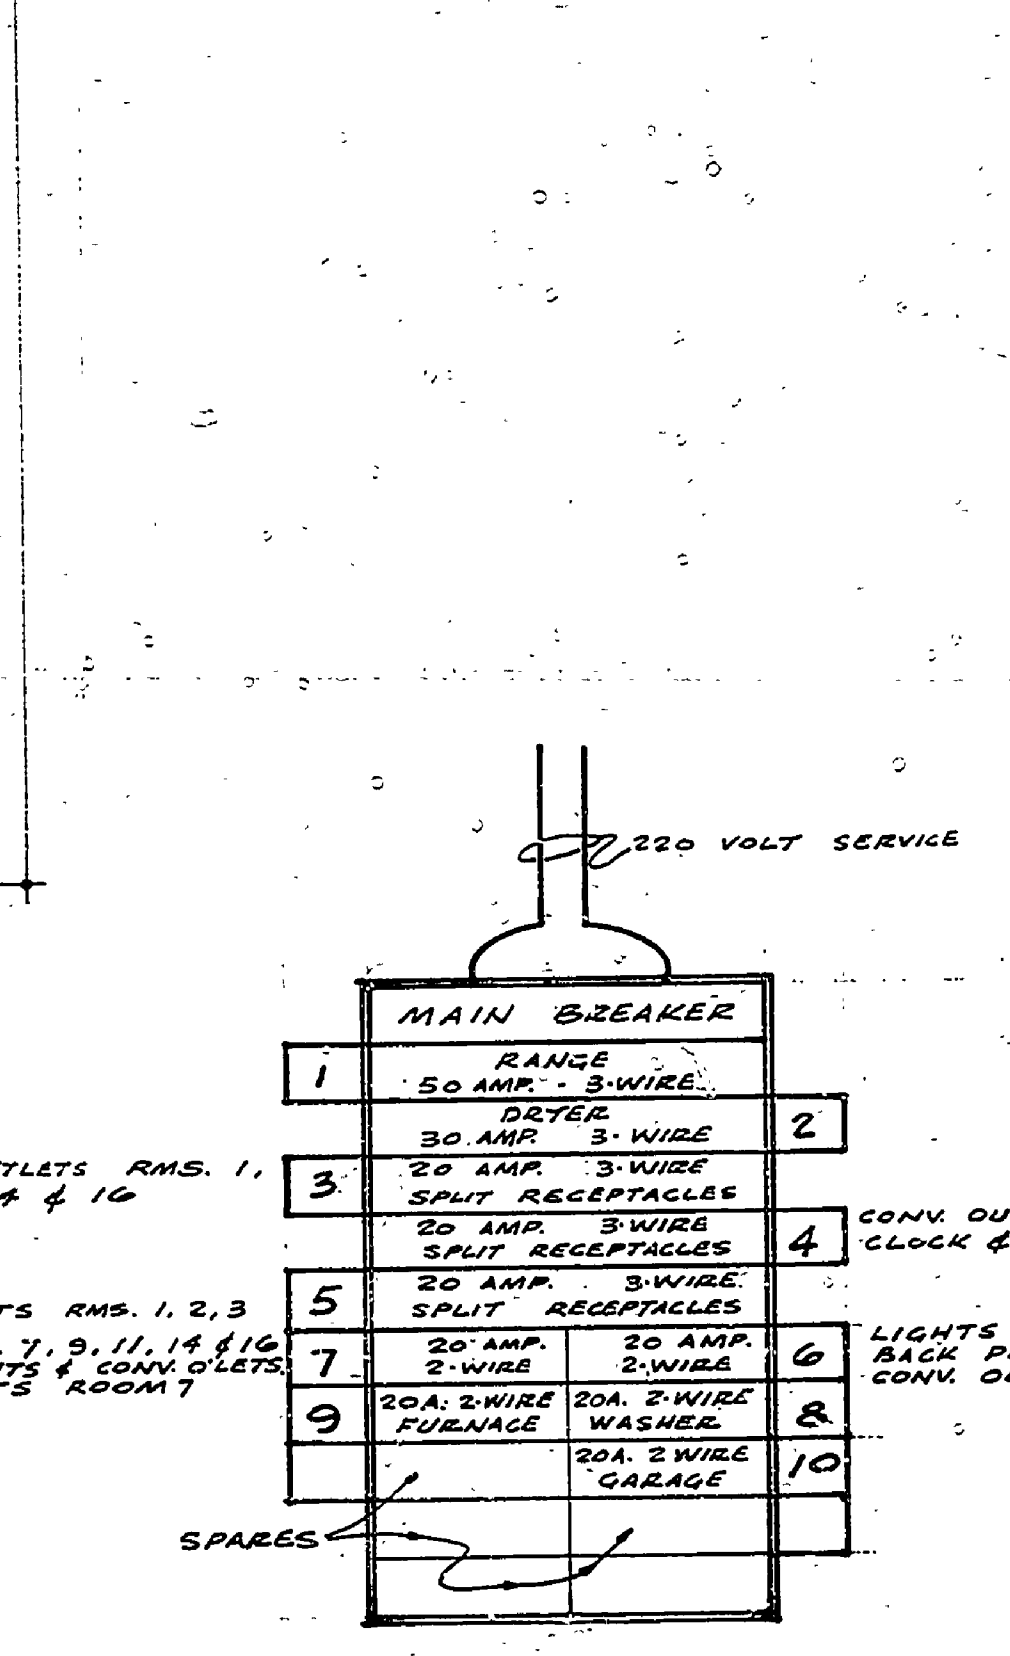

**ELECTRIC SERVICE PANEL**

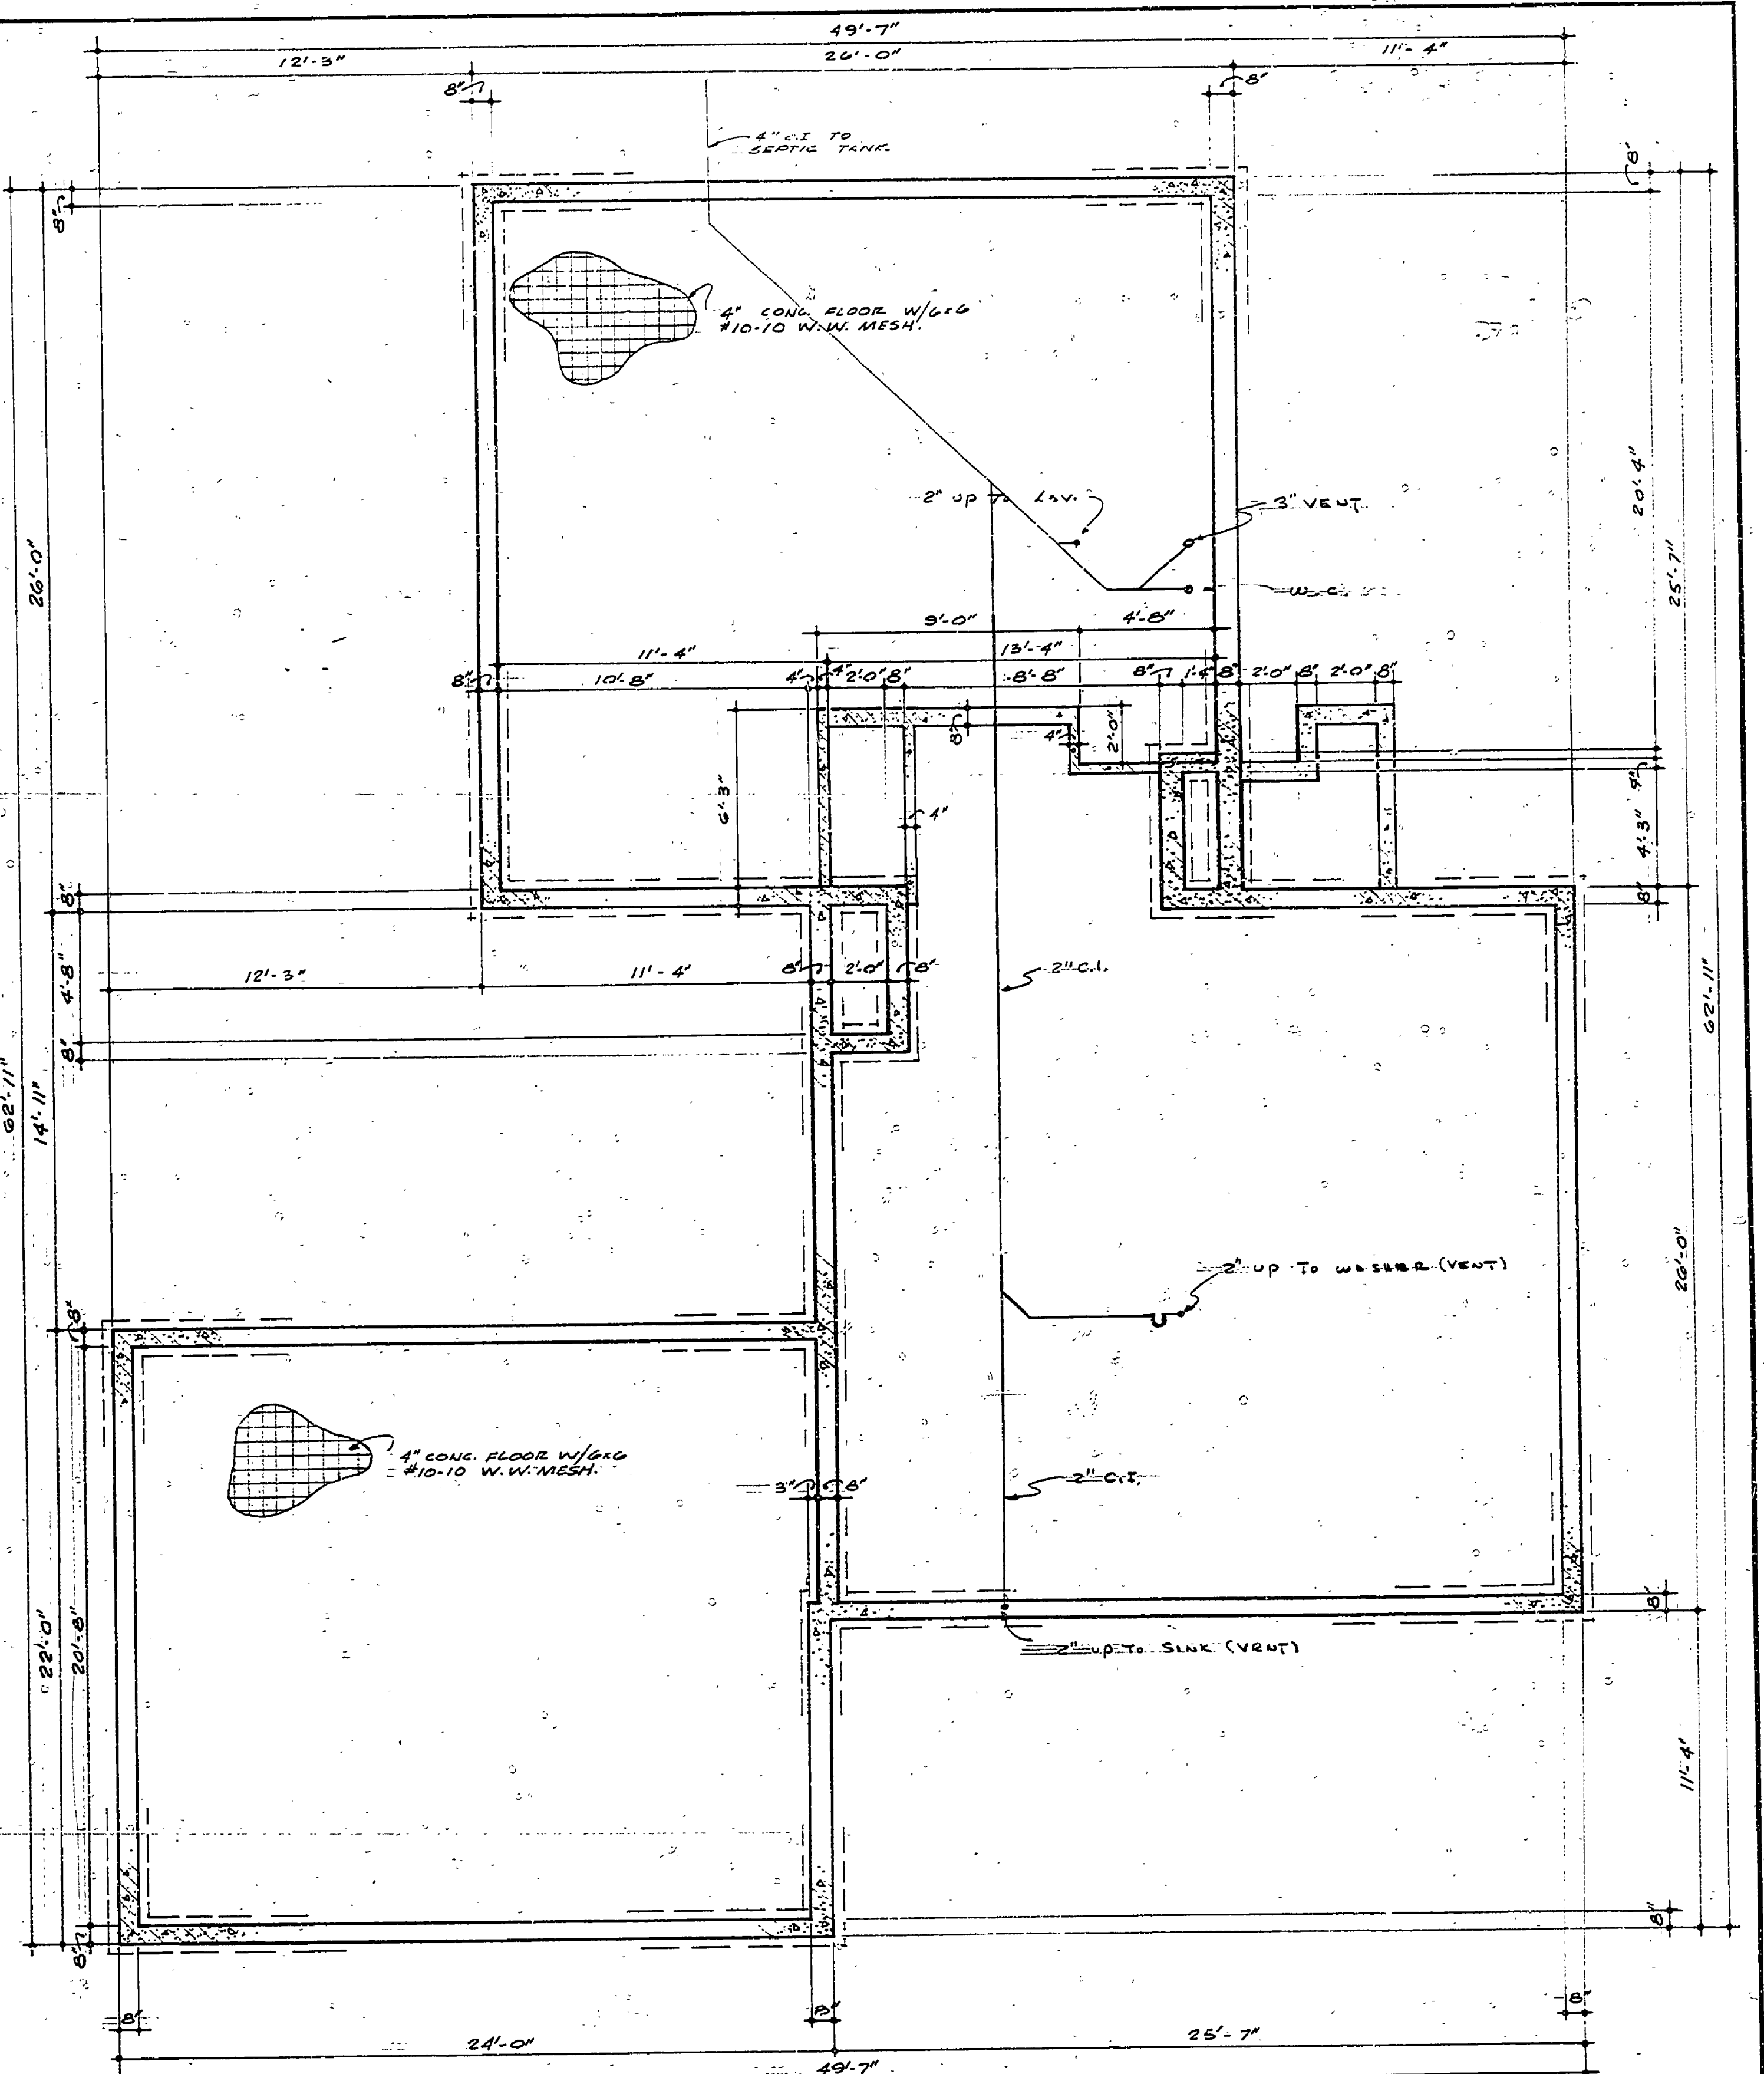

**FOUNDATION PLAN**  
SCALE: 1/4" = 1'-0"

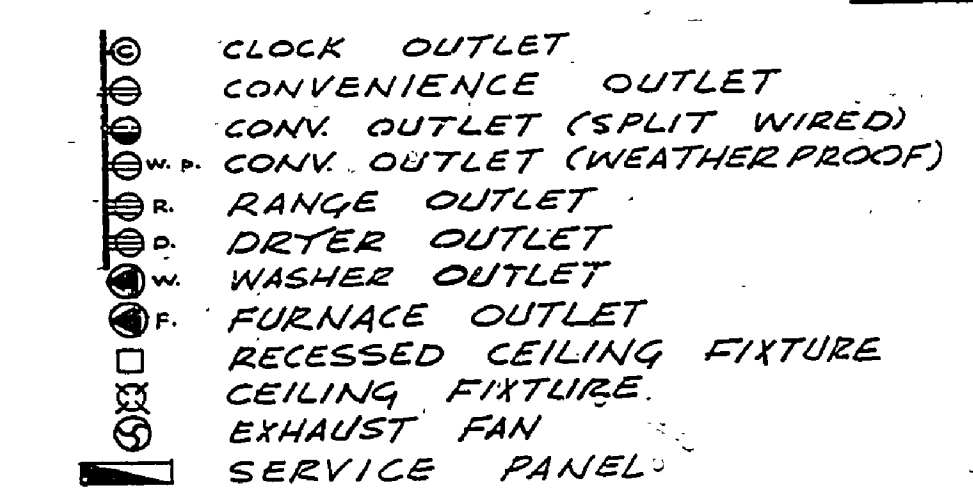

**ELECTRICAL SYMBOLS**