




EAST ELEVATION
Scale 1/4"

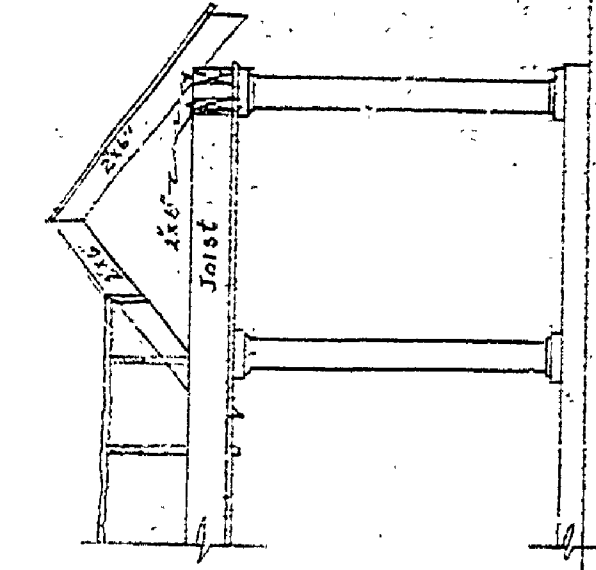


SECTION B-B
Scale Approx 1/4"

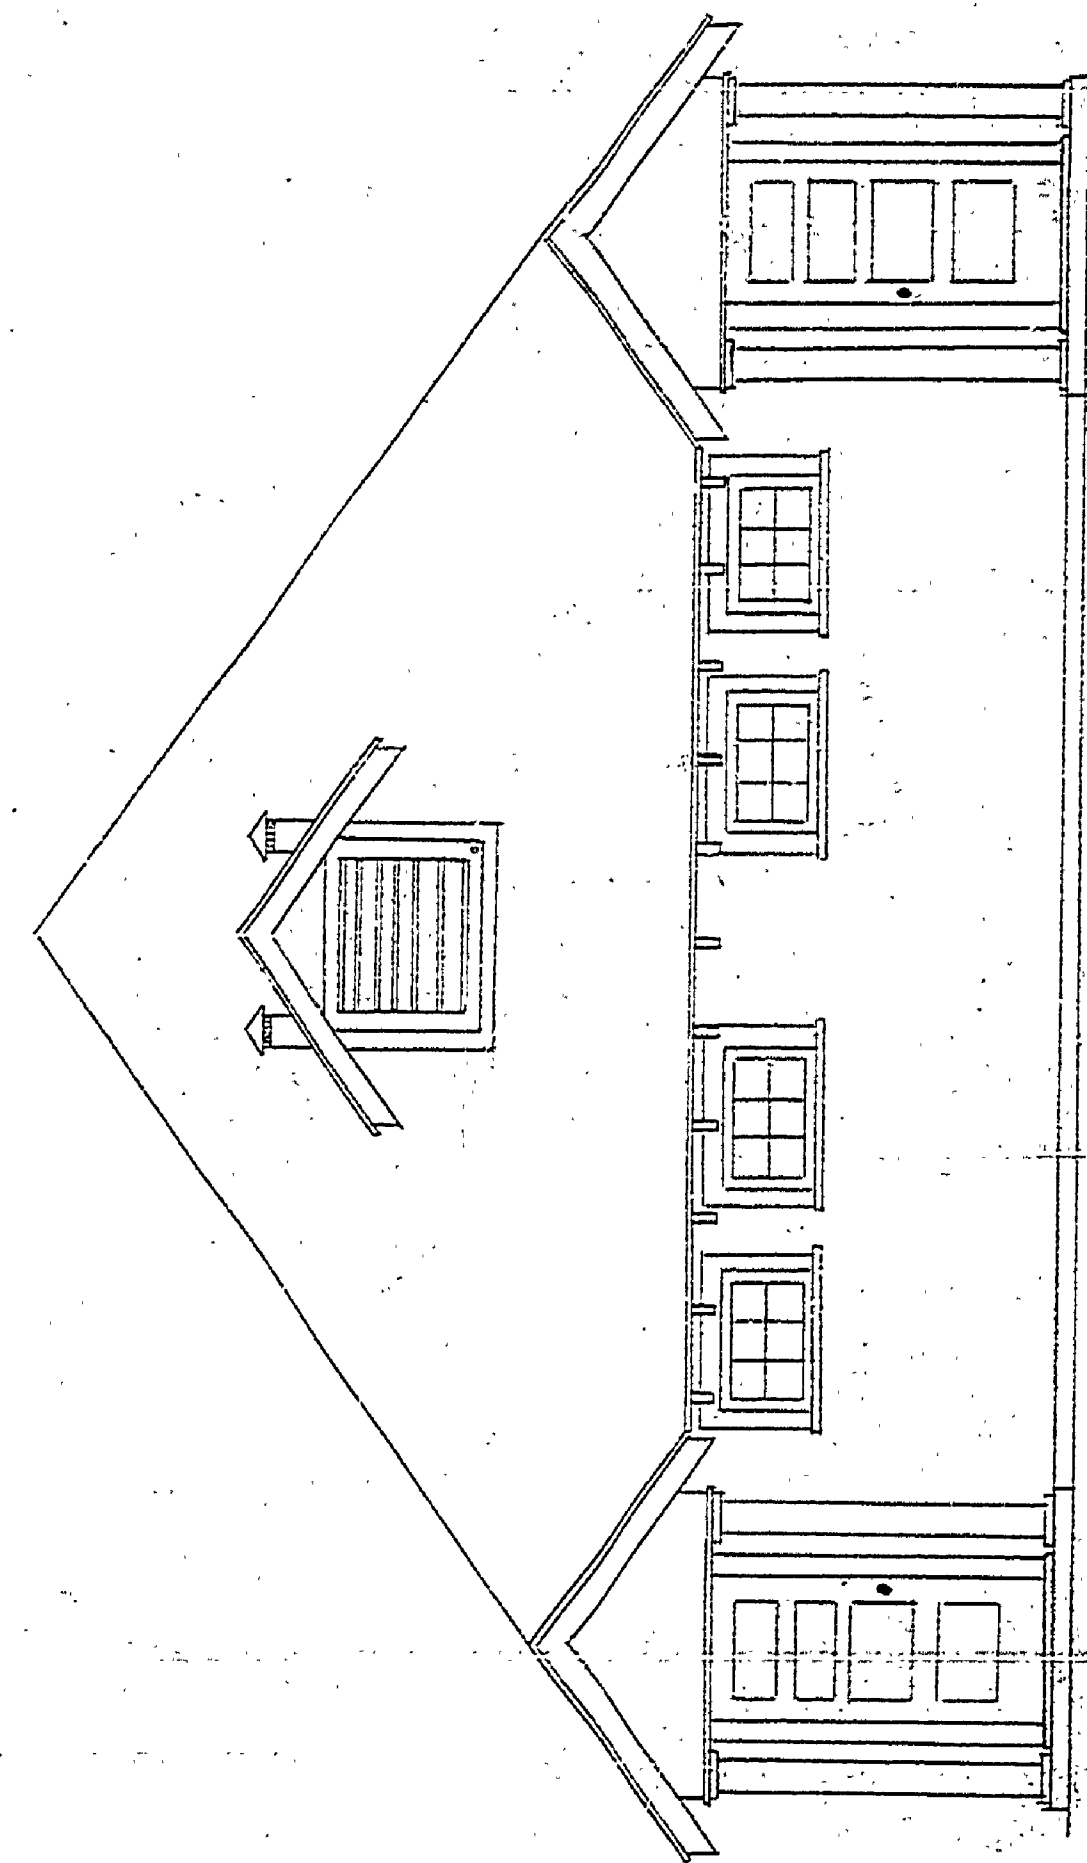


WEST ELEVATION
Scale 1/4"

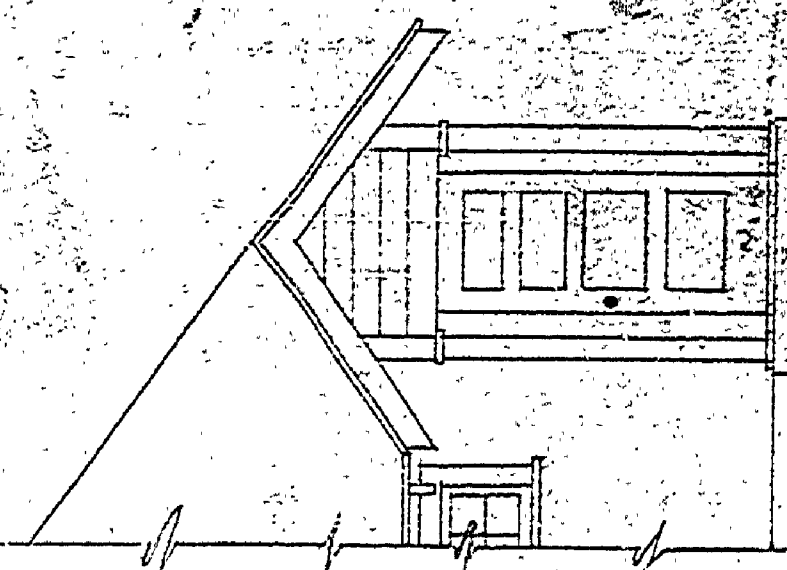


OLD ENTRANCE TOILET BLDG
CHANGE AS SHOWN BY ELEVATIONS
AND RECONSTRUCTION

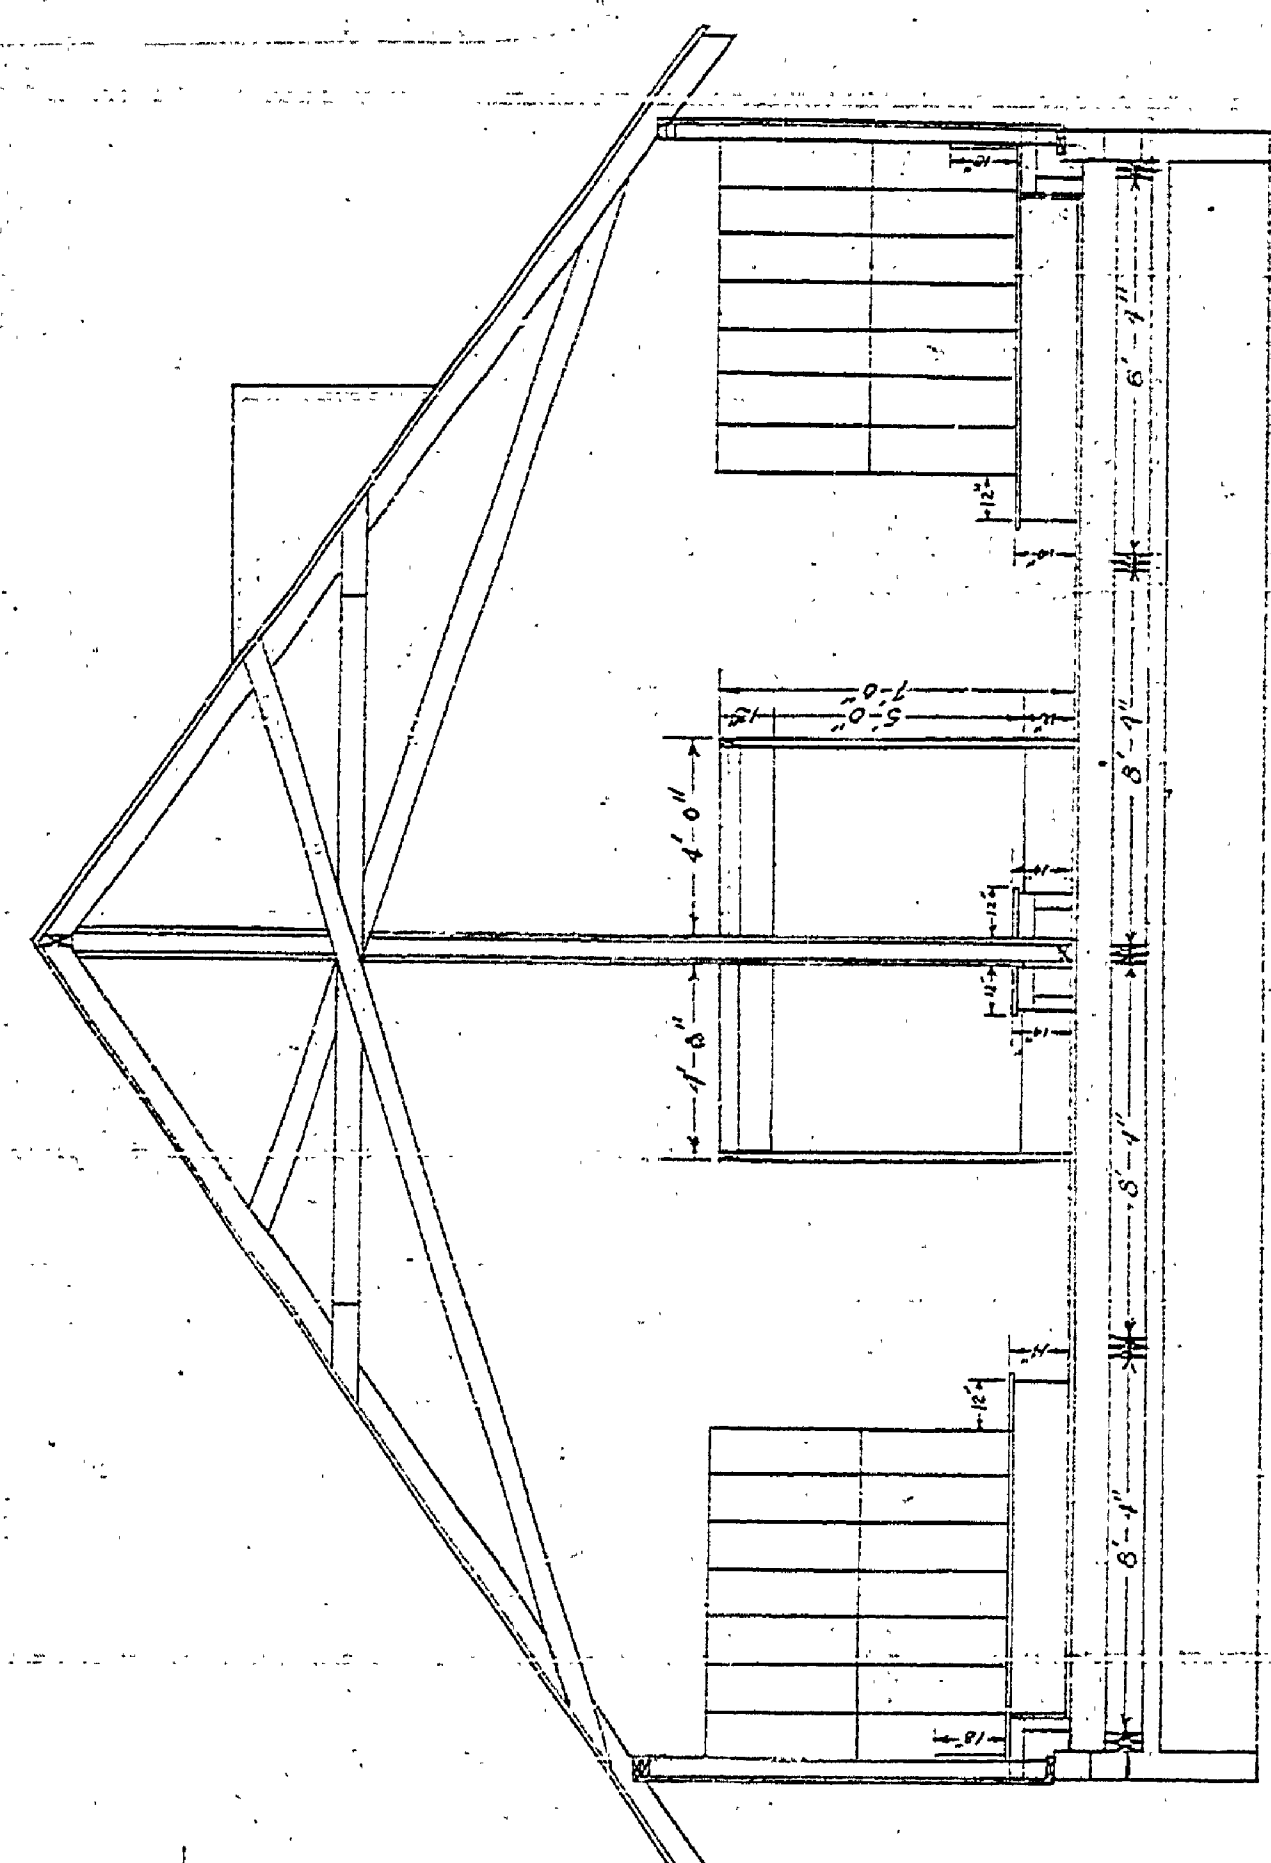

SECTION A-A
Scale 1/4"

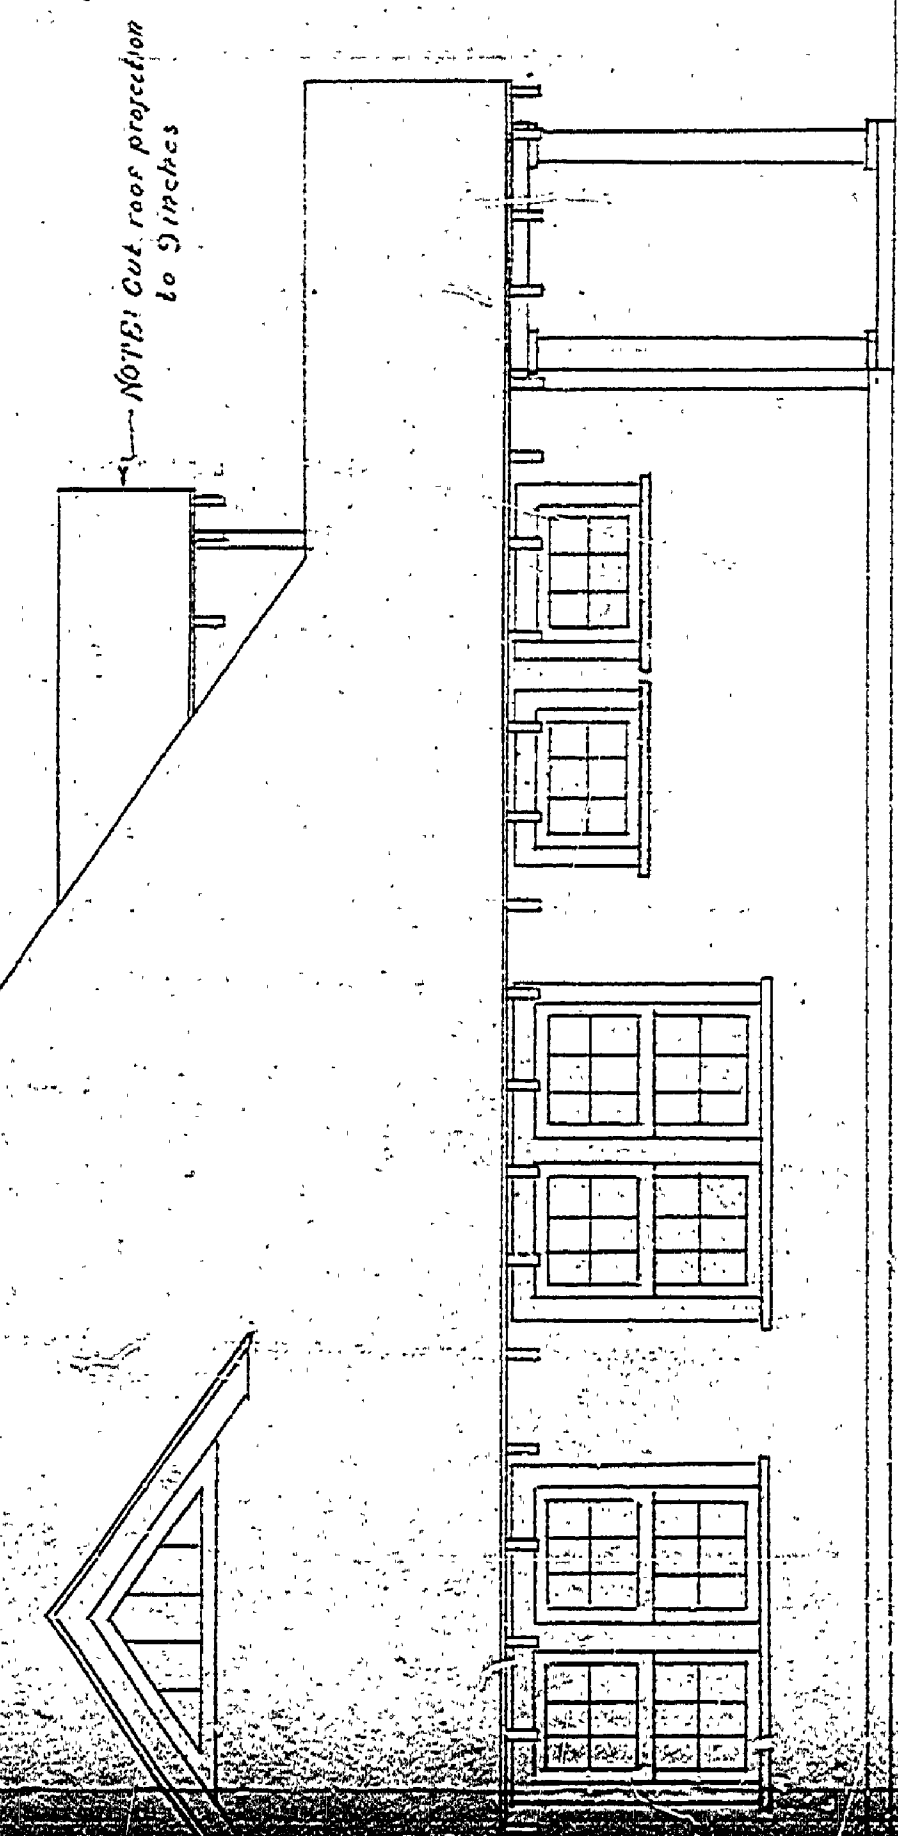

DETAIL OF COUNTERBALANCE
Scale 1/2"
Note: Use 8' Pulley or 2' 2" Pulleys

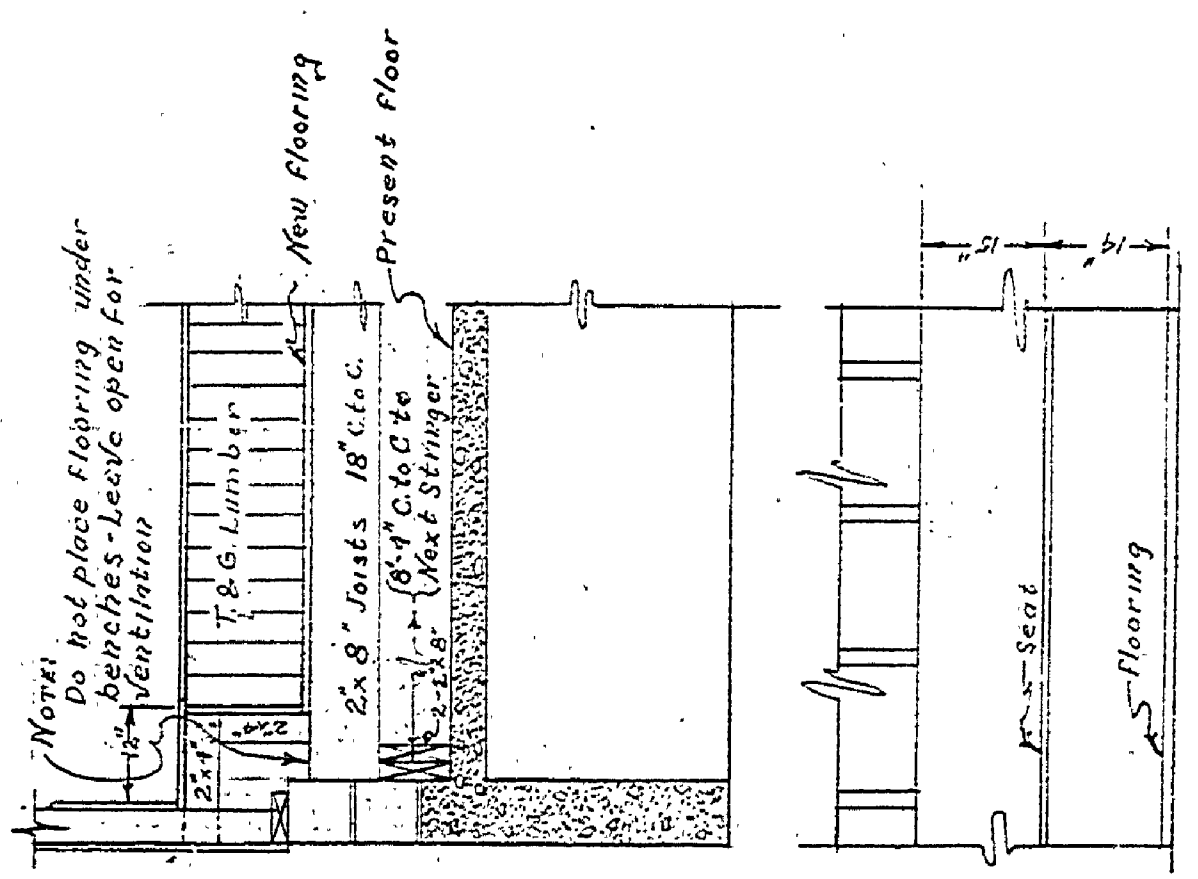

DETAILS OF BENCHES
Scale 1/2"

PAVILION-BATH HOUSE
DEPARTMENT OF CONSERVATION
DIVISION OF STATE PARKS
Scale as Indicated
18:22-30-RMS:HCM
RAY CITY

A-96-a
Sheet 2 of 2
INSURANCE NO. 9

A-96-A
SHEET 2 of 2
FRAME I of 2