


FLOOR PLAN
Scale 1/8"=1'-0"

NOTE: Change floor level in toilets to new level of locker rooms.

NOTE: Cut floor projection to 5 inches

NOTE: Cut floor projection to 5 inches

SOUTH ELEVATION
Scale 1/4"=1'-0"

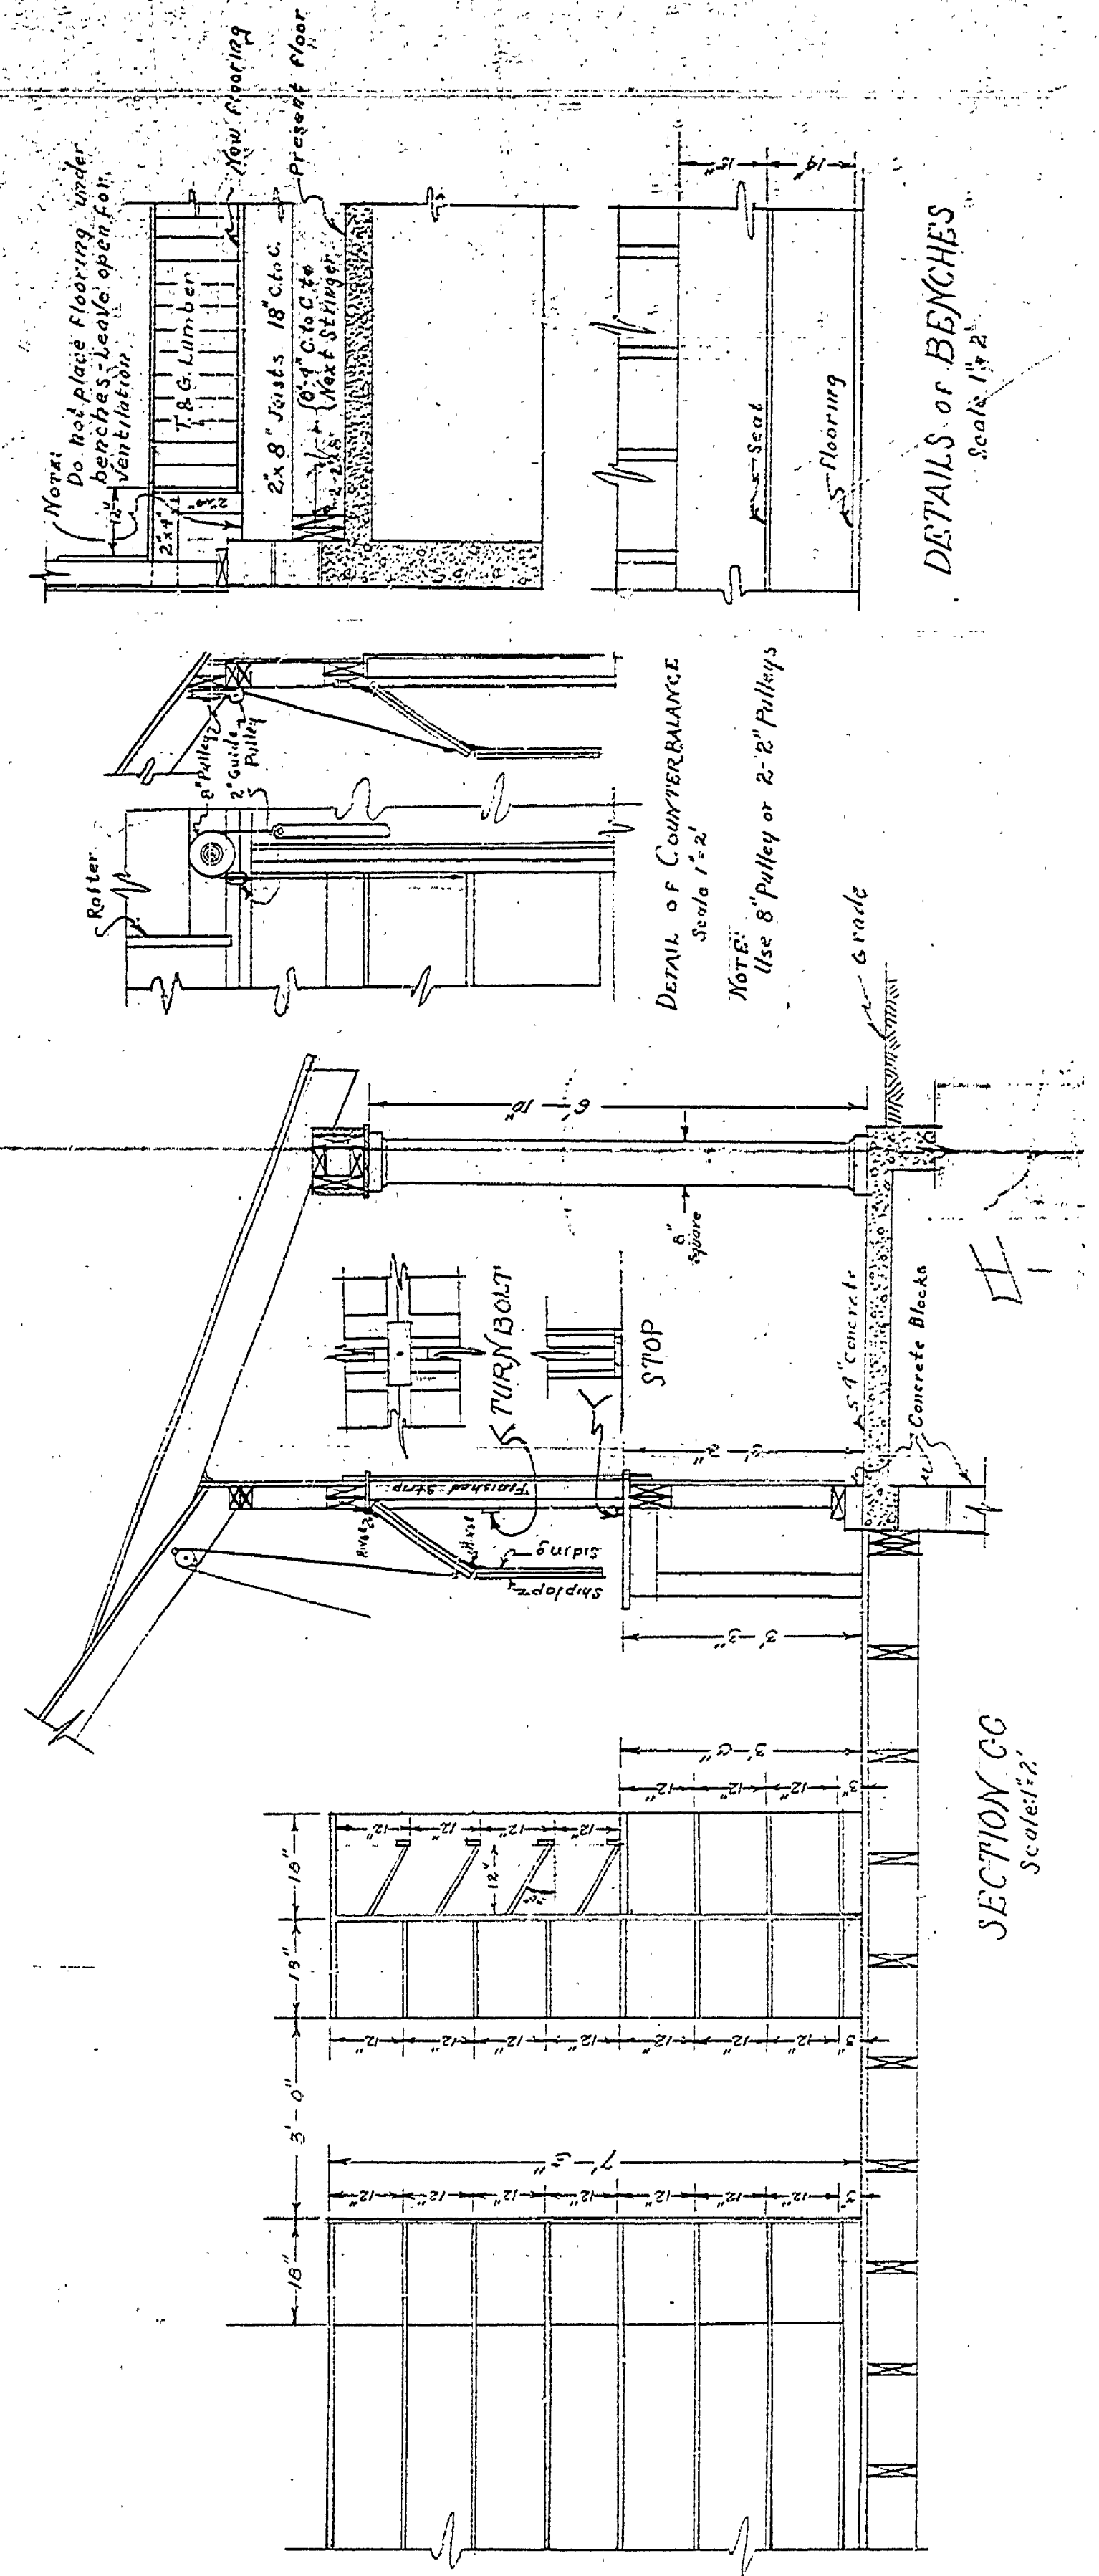

A-96+A
SHEET 2 of 2
FRAME 2 of 2