




OUTSIDE FOOTING WALL
SCALE: 1/2"=1'-0"

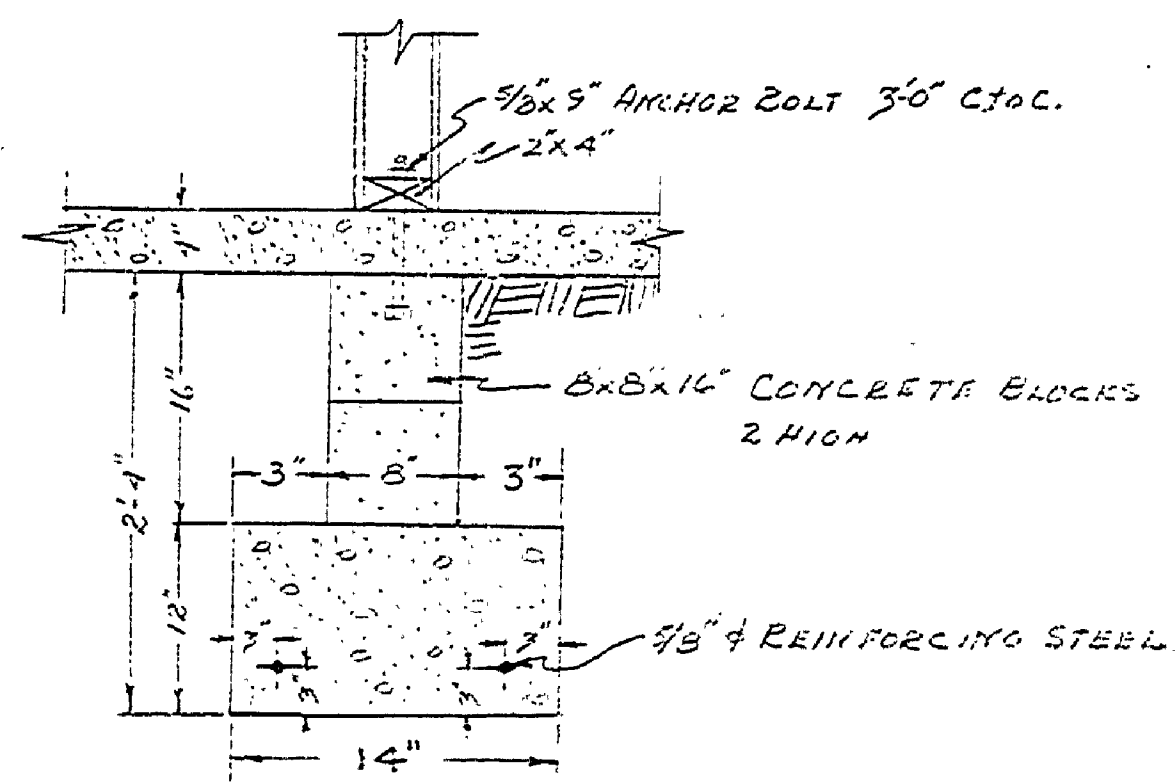


INSIDE FOOTING WALL
SCALE: 1/2"=1'-0"

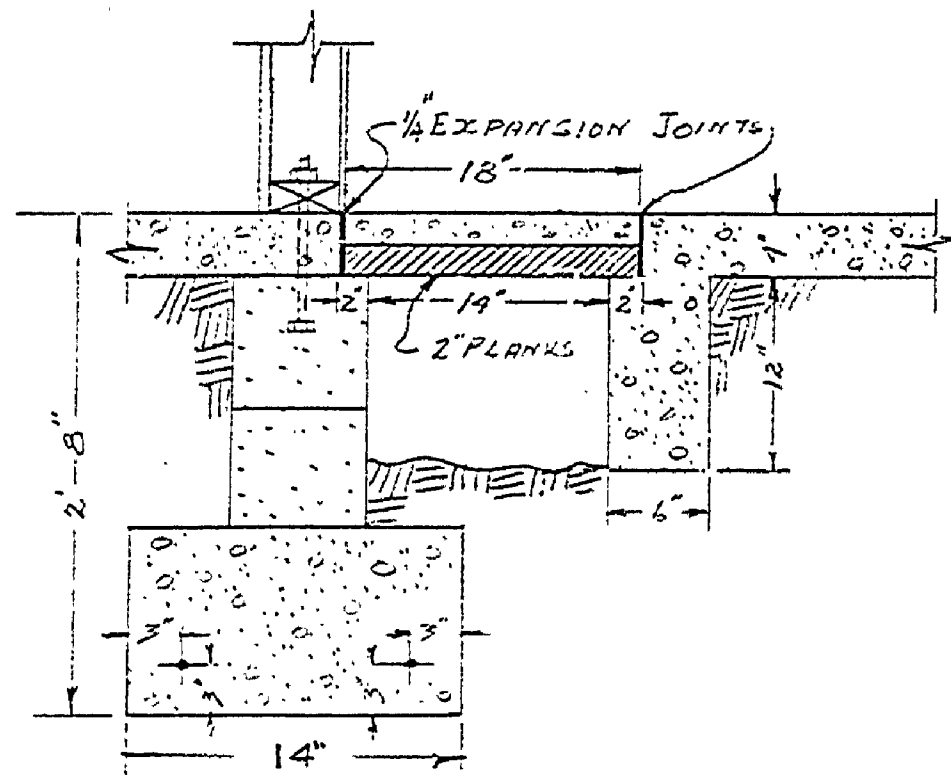


INSIDE TRENCH WALL
SCALE: 1/2"=1'-0"

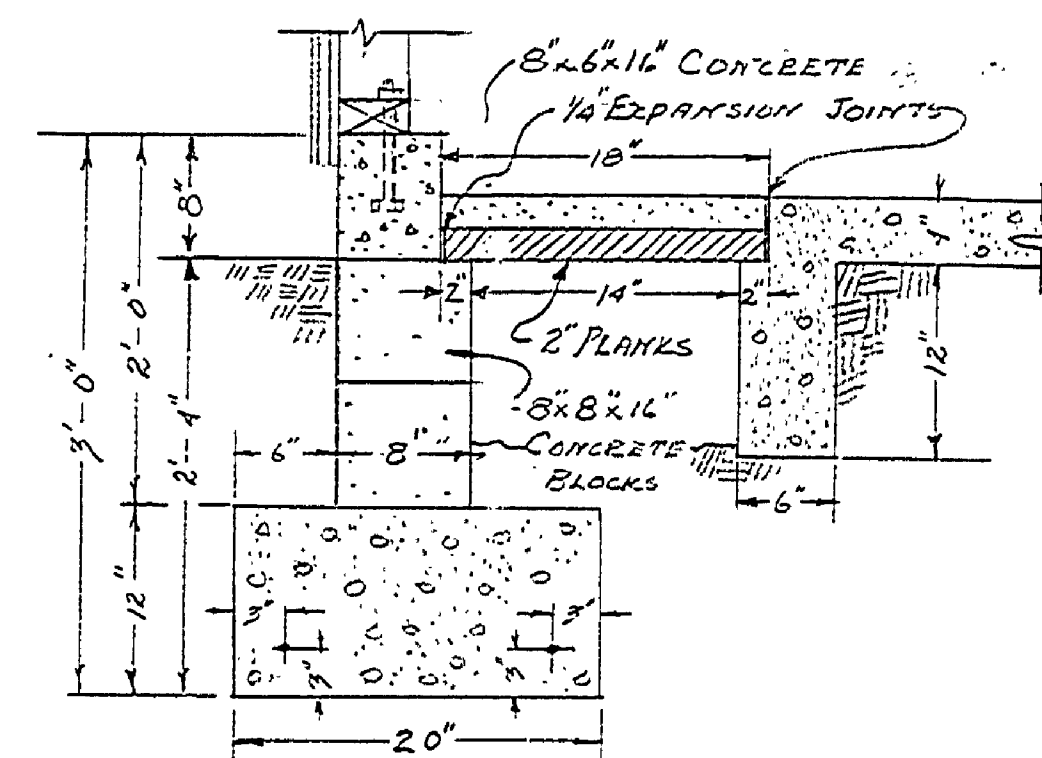



OUTSIDE TRENCH WALL
SCALE: 1/2"=1'-0"

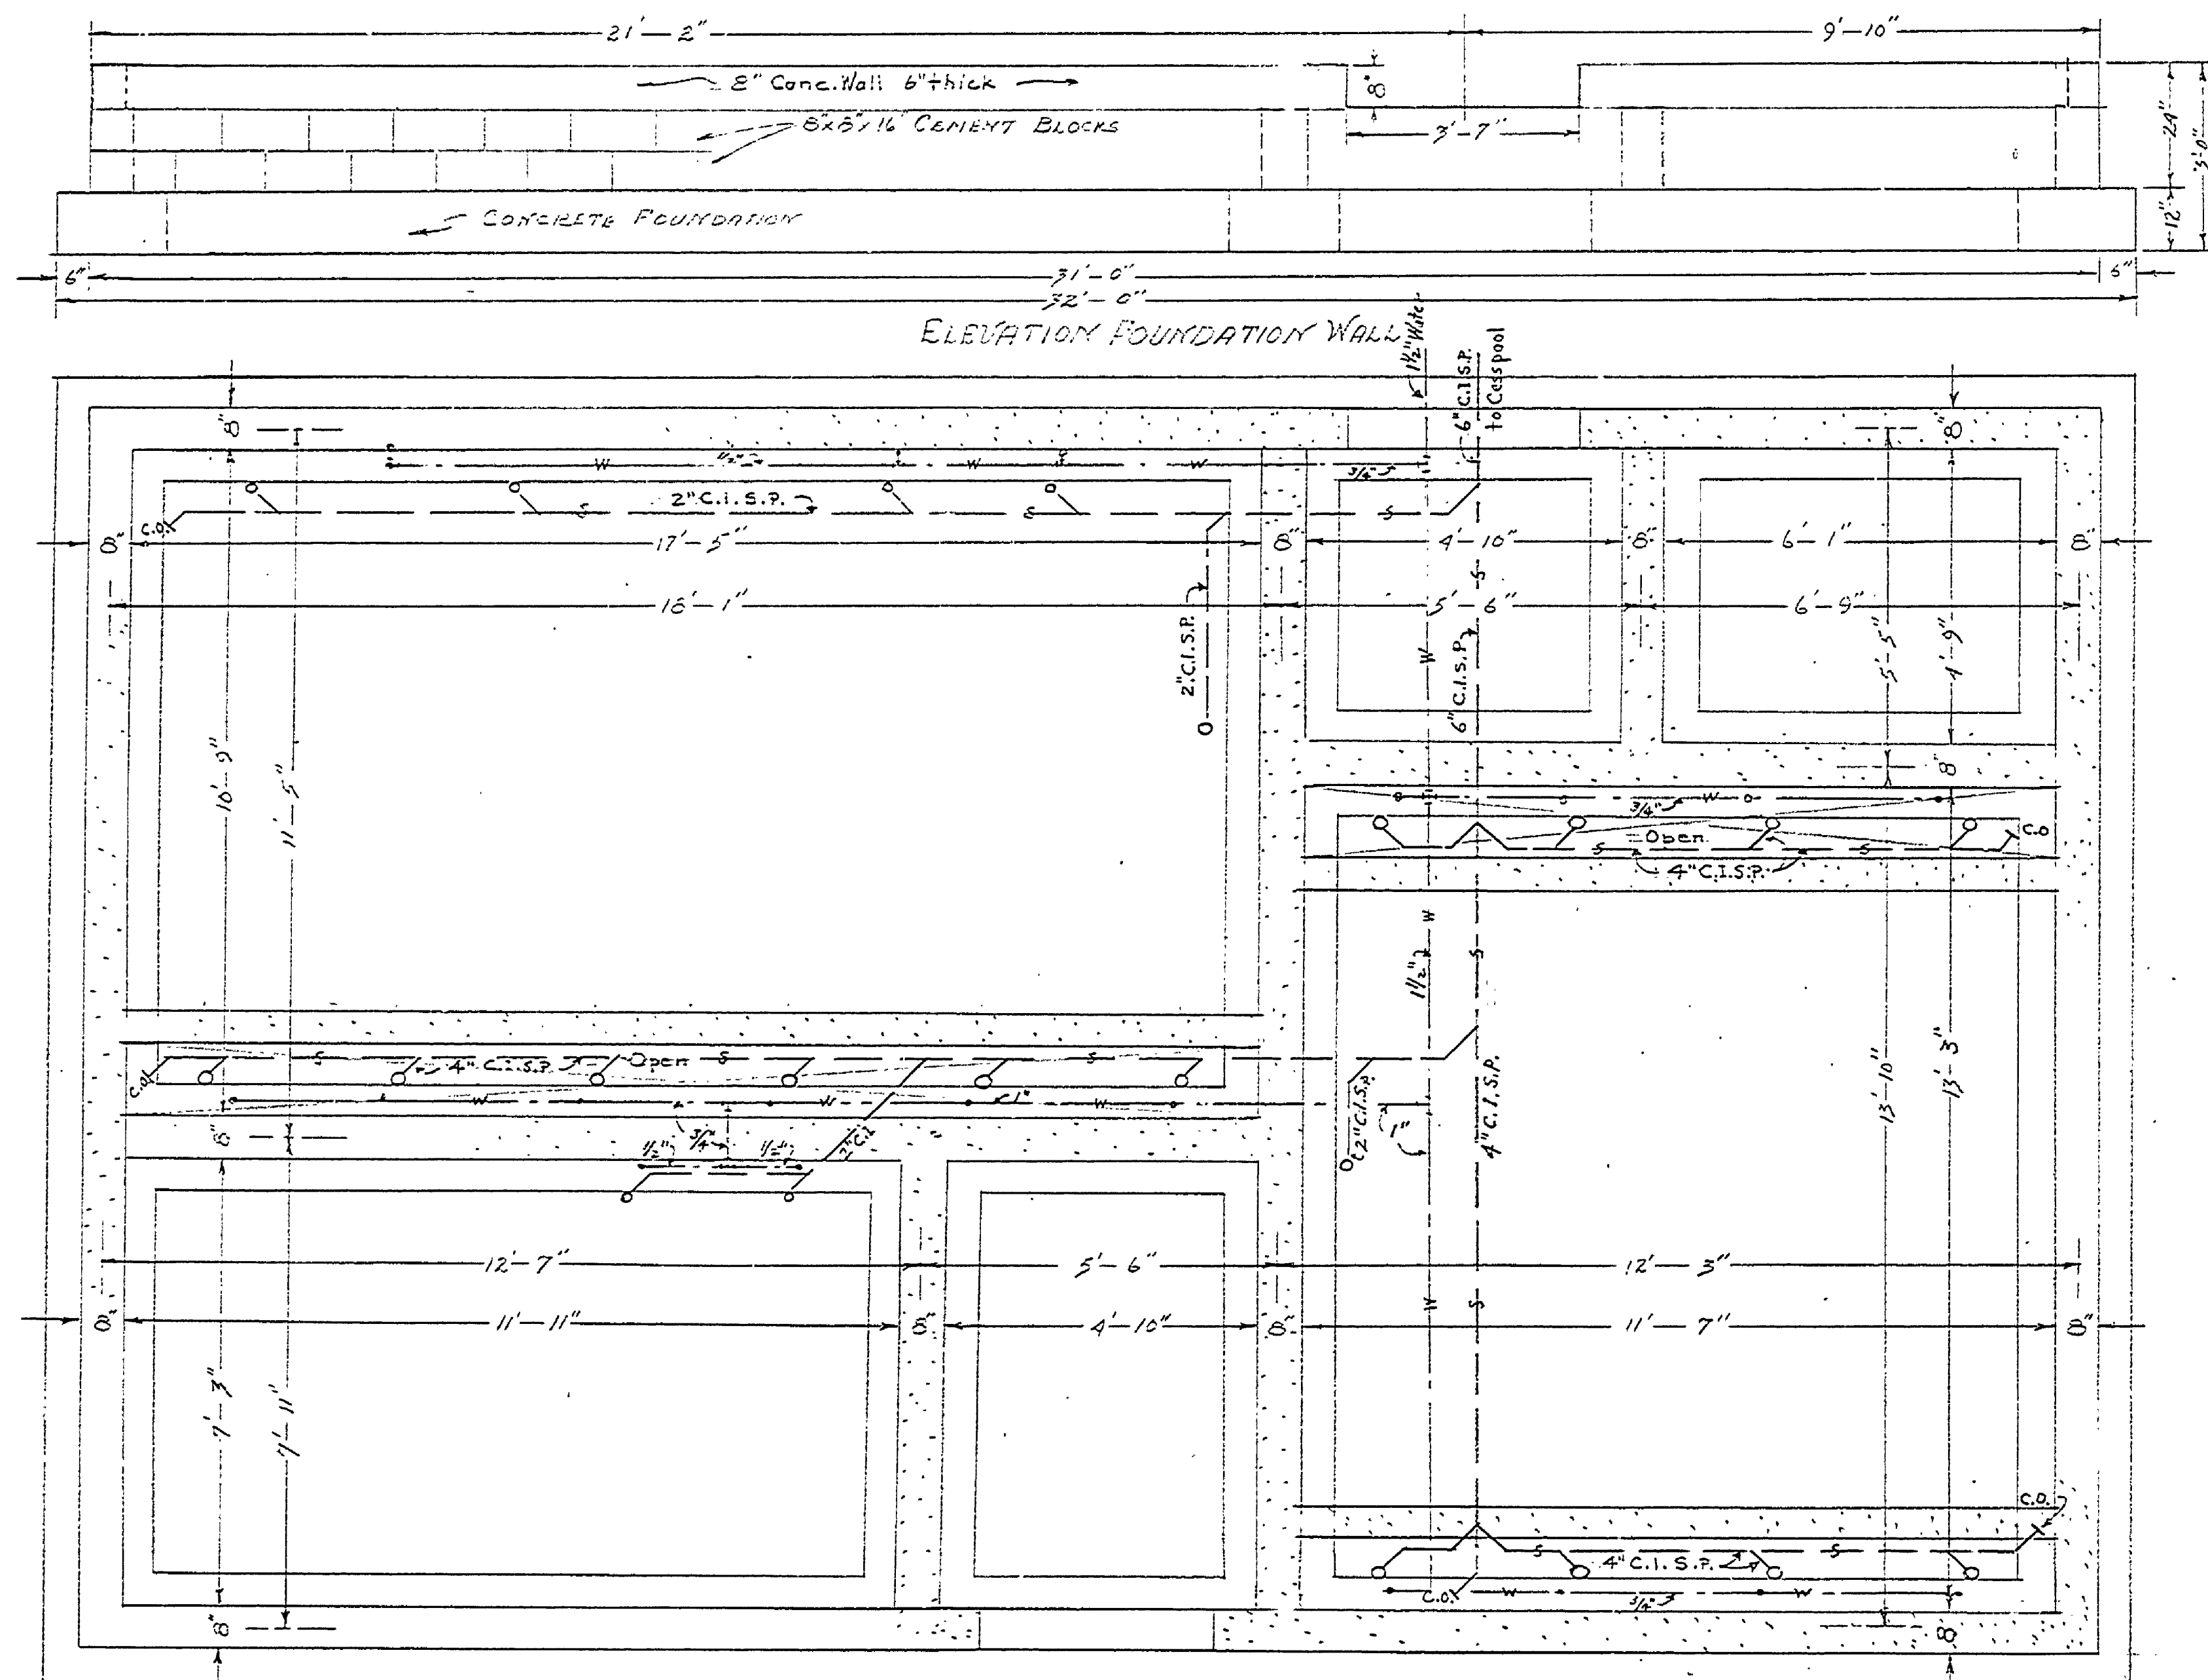

FOUNDATION PLAN

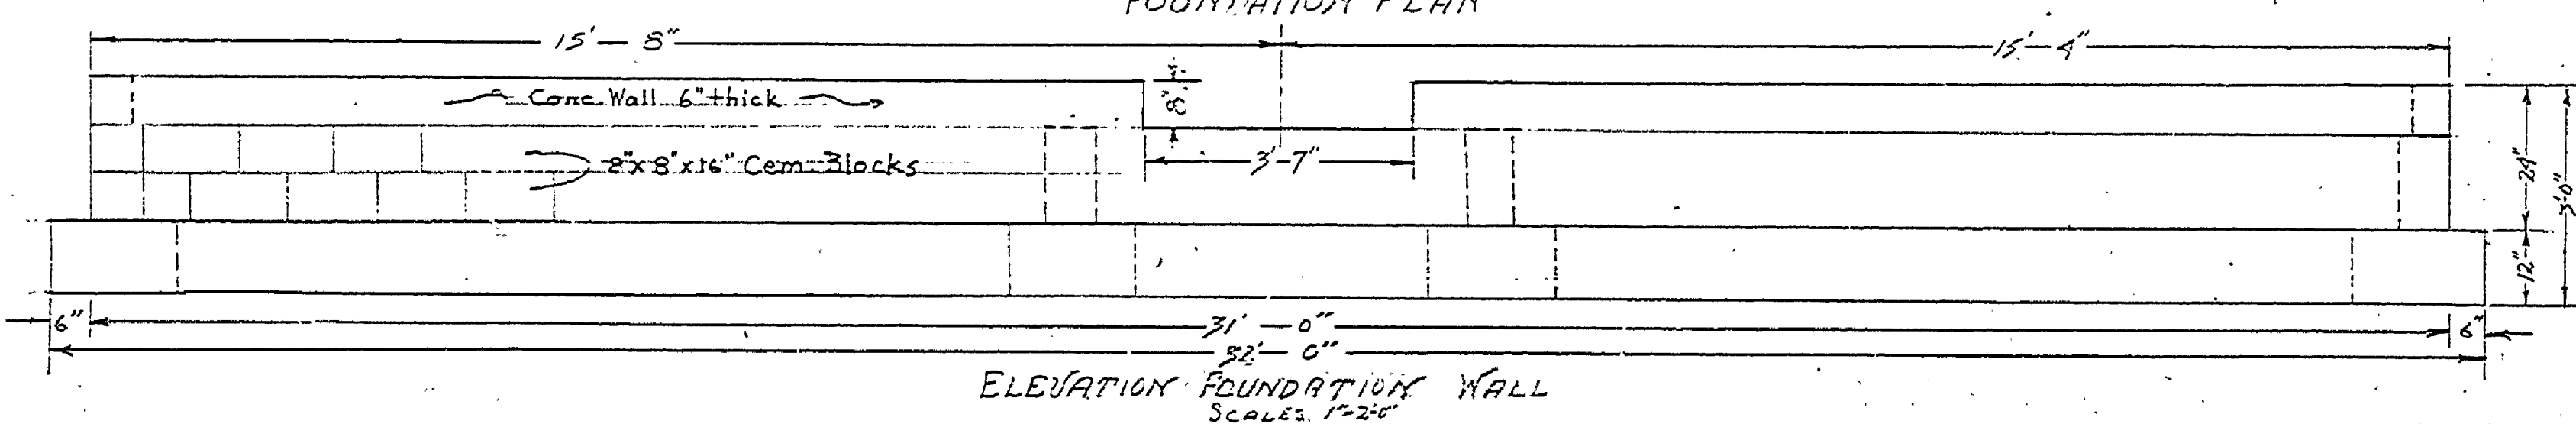

ELEVATION FOUNDATION WALL
SCALE: 1/2"=1'-0"

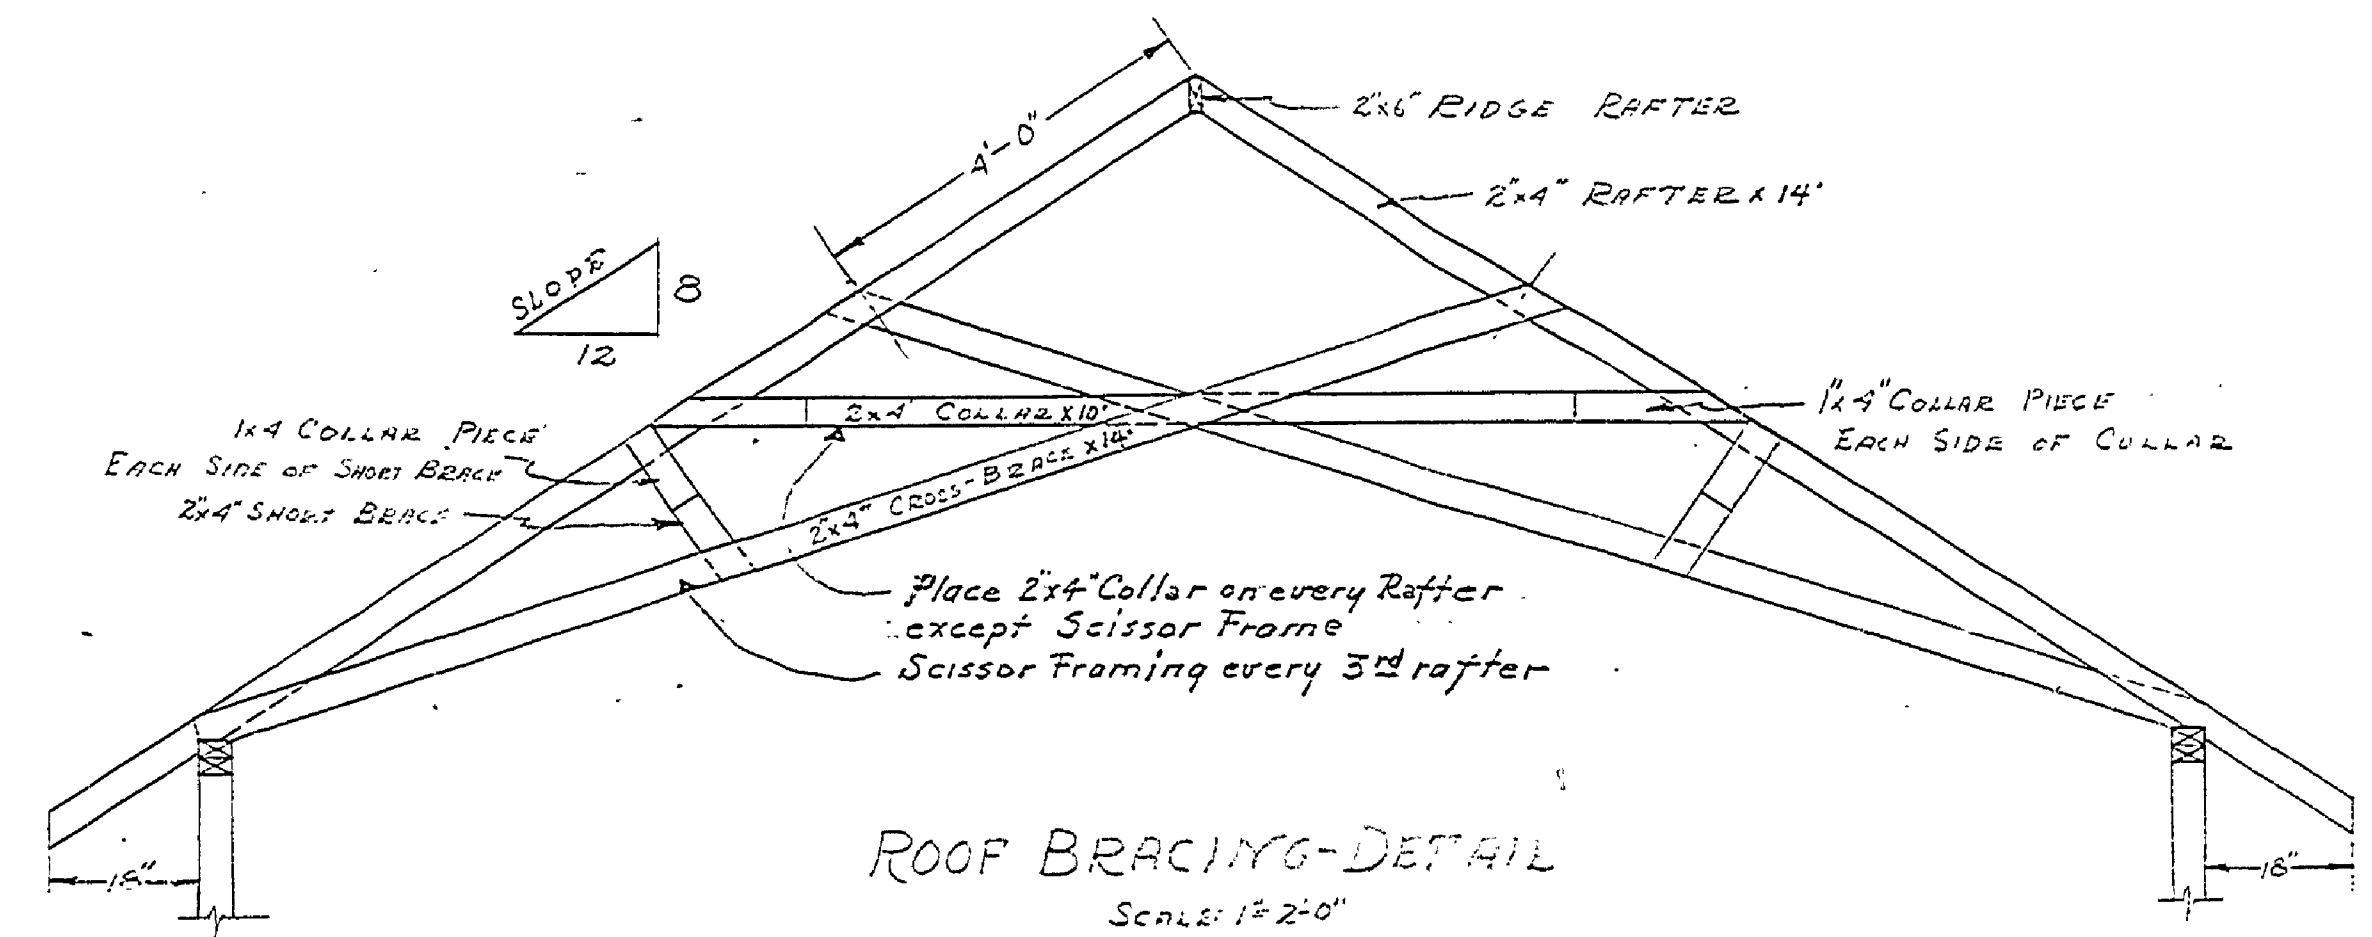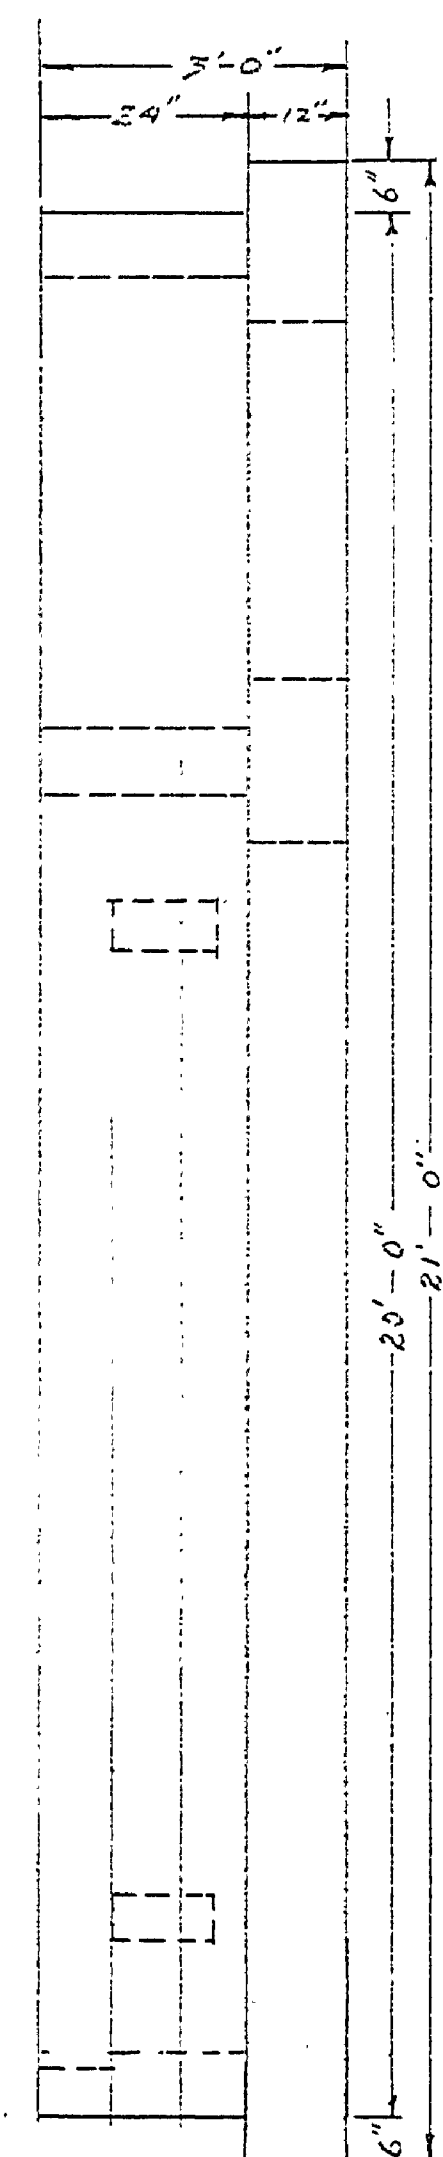

ROOF BRACING-DETAIL
SCALE: 1/2"=1'-0"

DEPARTMENT OF THE INTERIOR	
NATIONAL PARK SERVICE	
STATE PARK EMERGENCY CONSERVATION WORK	
Architect	
Supt. of State Parks	
Dir. of Conservation Comm.	
Camp Supt.	
2nd Dist. Inspector	
2nd Dist. Officer	
PROJECT # 17	
TOILET BUILDING FOR	
STATE PARK - BAY CITY - CAMP SP. 6X1	
Drawn by: H.C.M.	Revisions: 8-7-33
Checked: R.B.H.	
Date: 1-23-32	
SHEET	1 OF 1

INSURANCE No. 14
A-98
75-9-T-7F