




NORTH ELEVATION

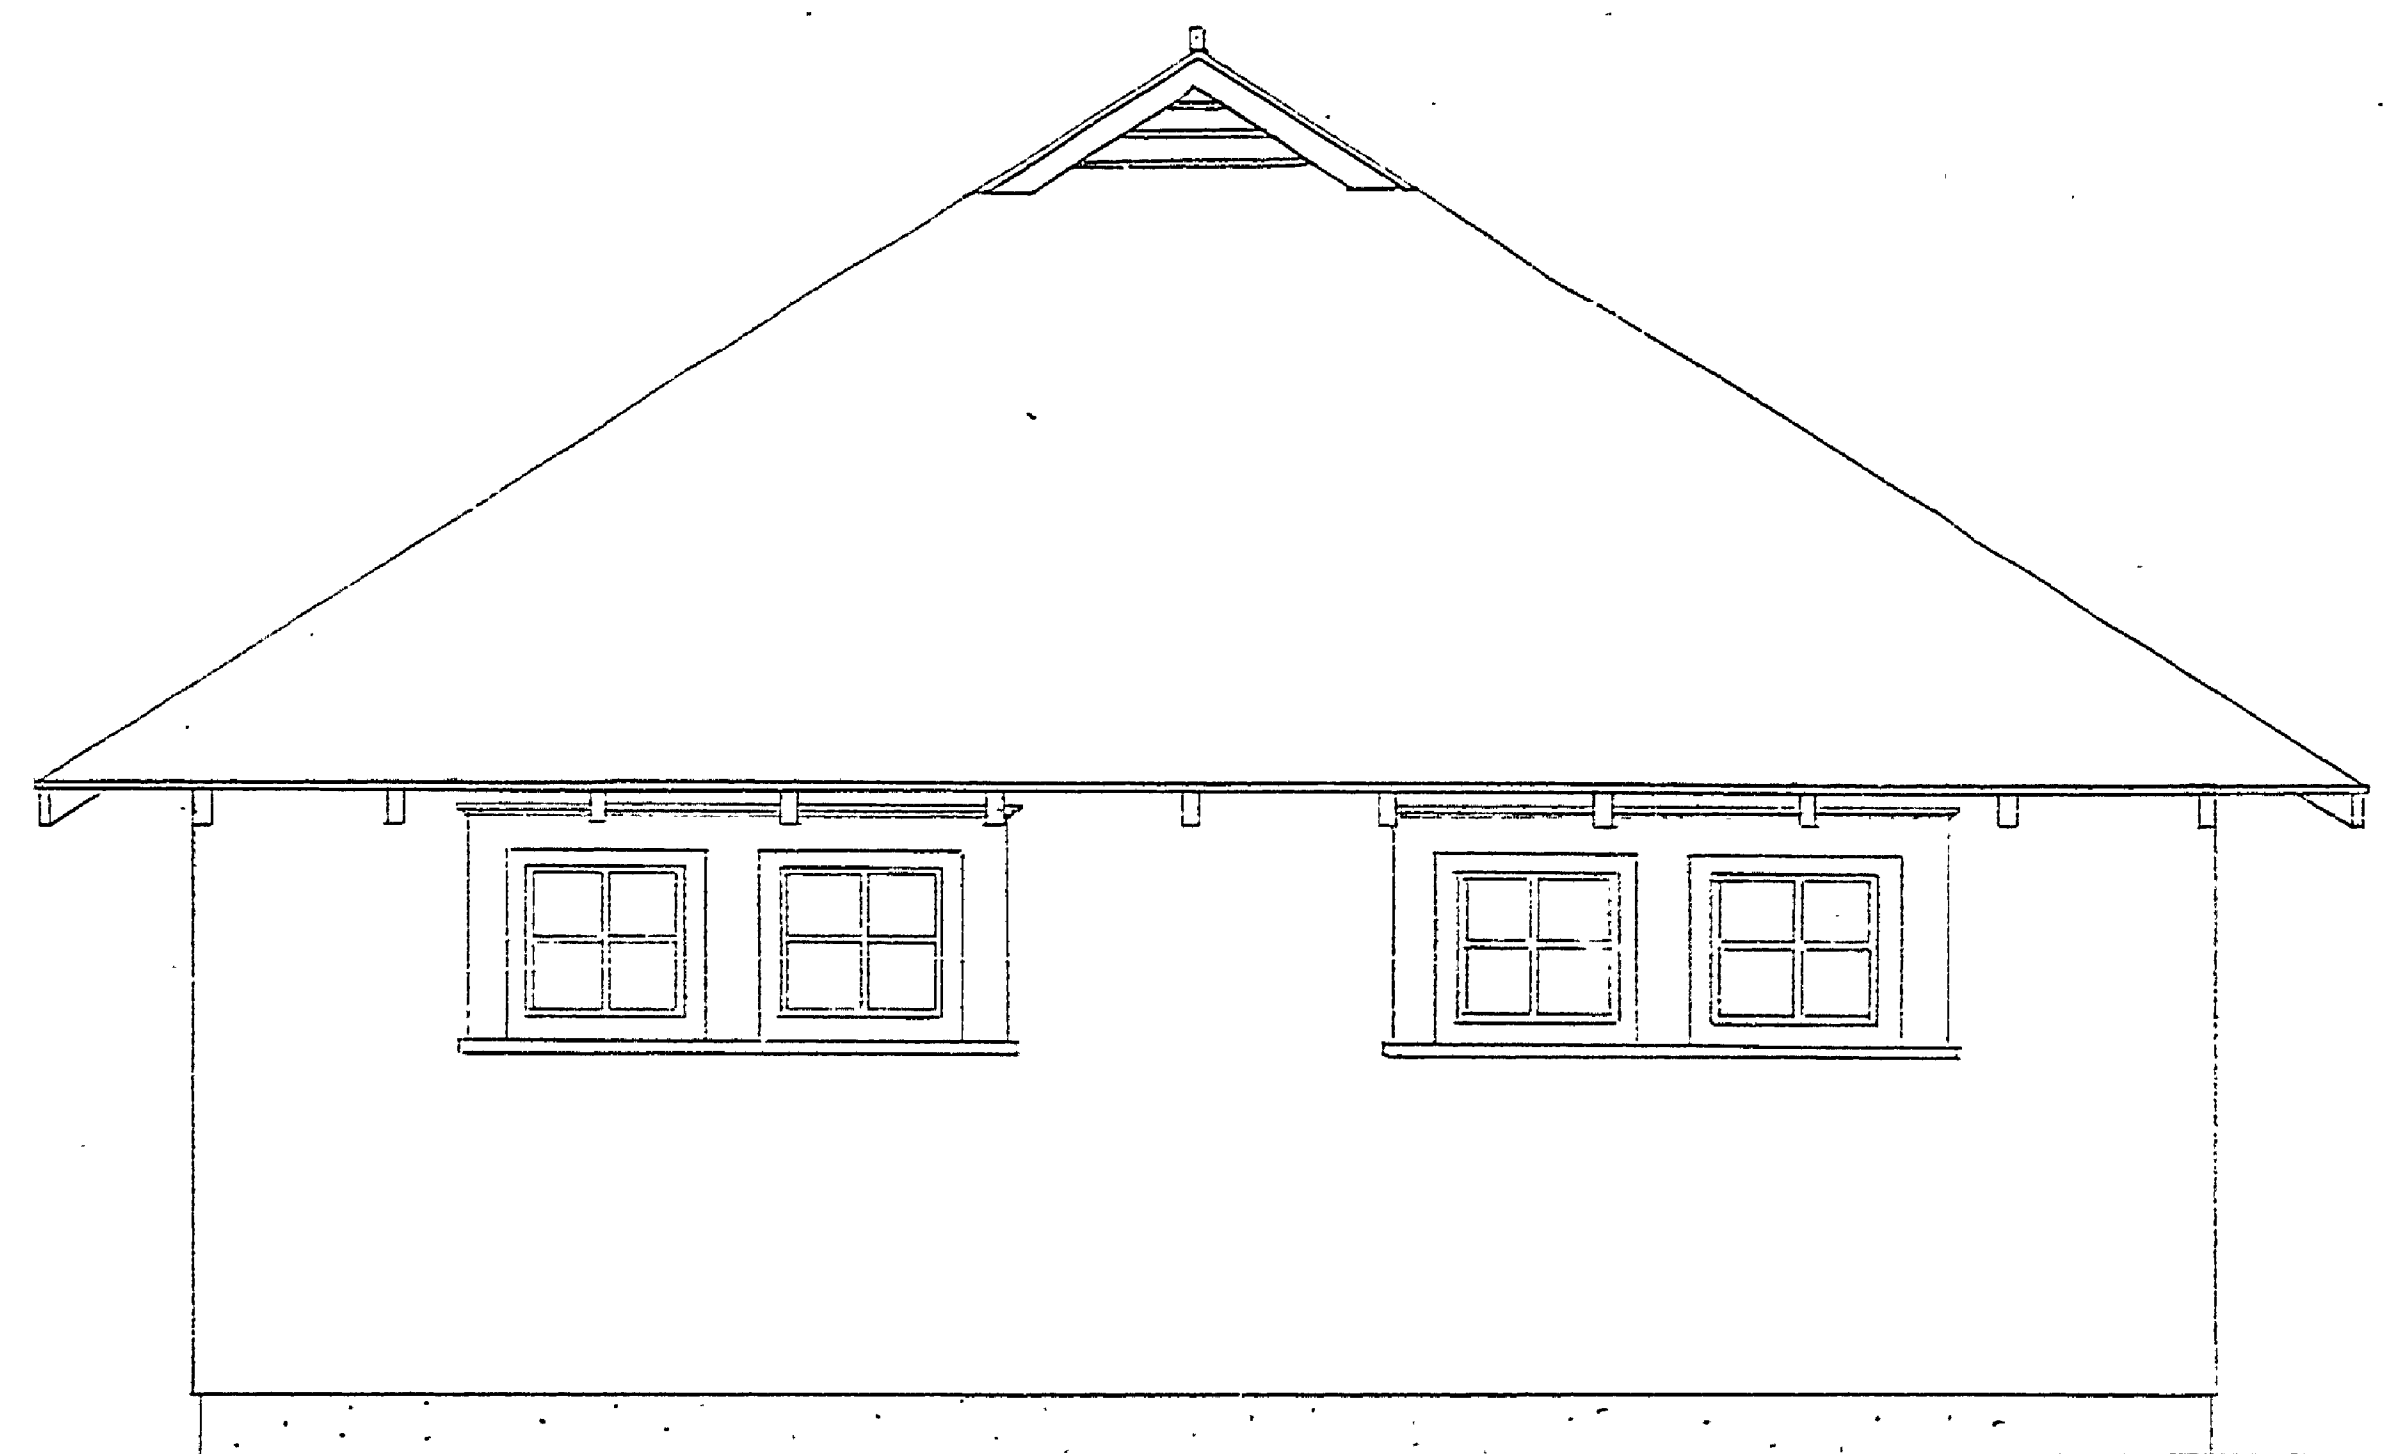

WEST ELEVATION

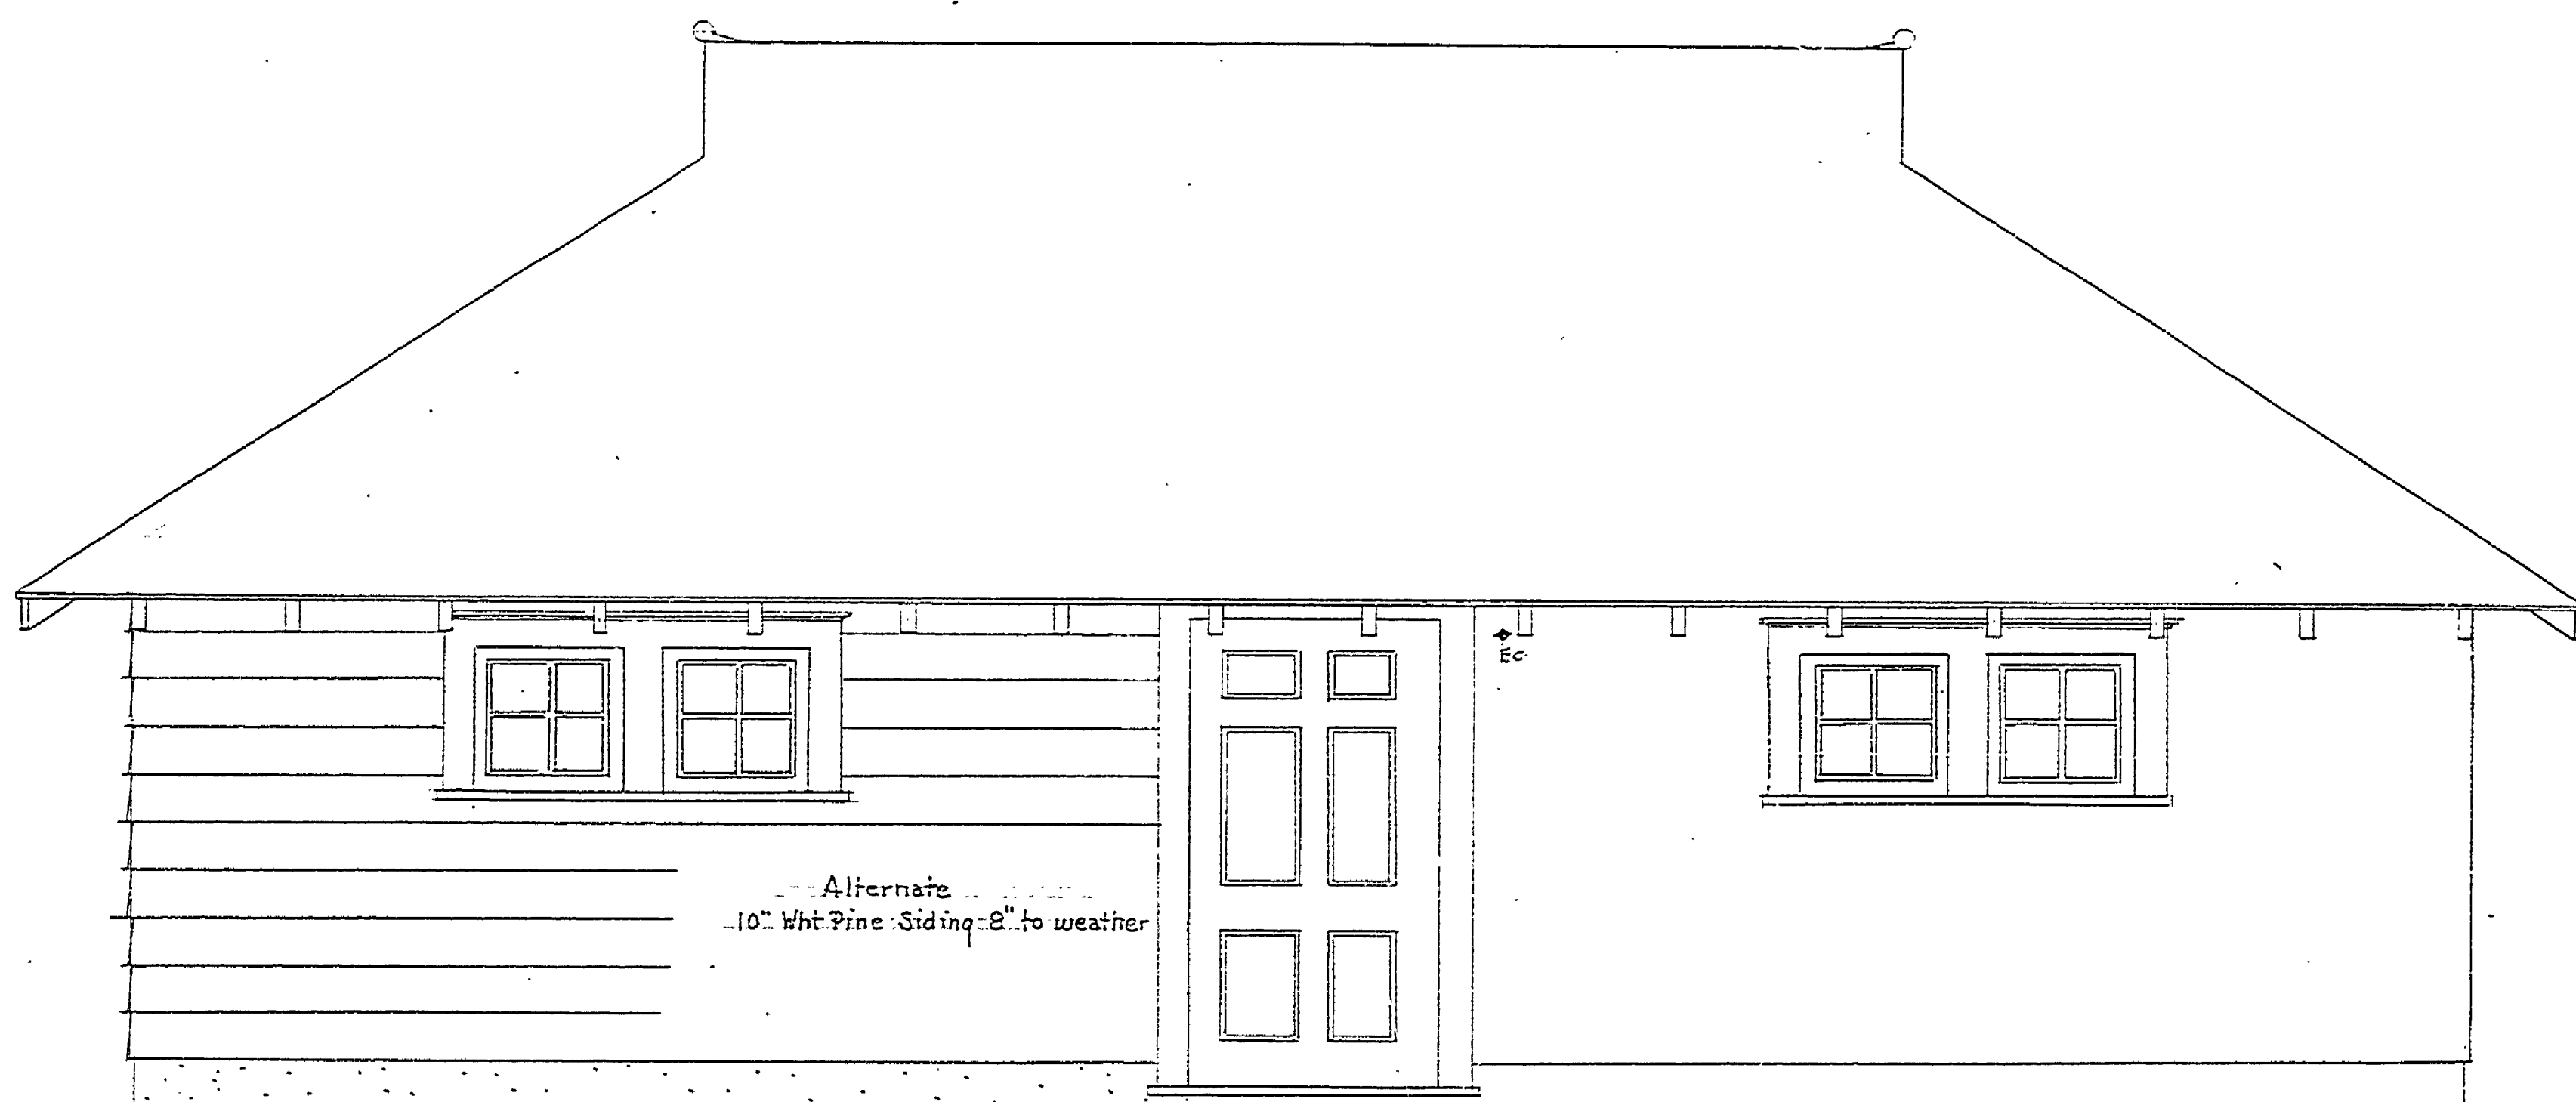

SOUTH ELEVATION

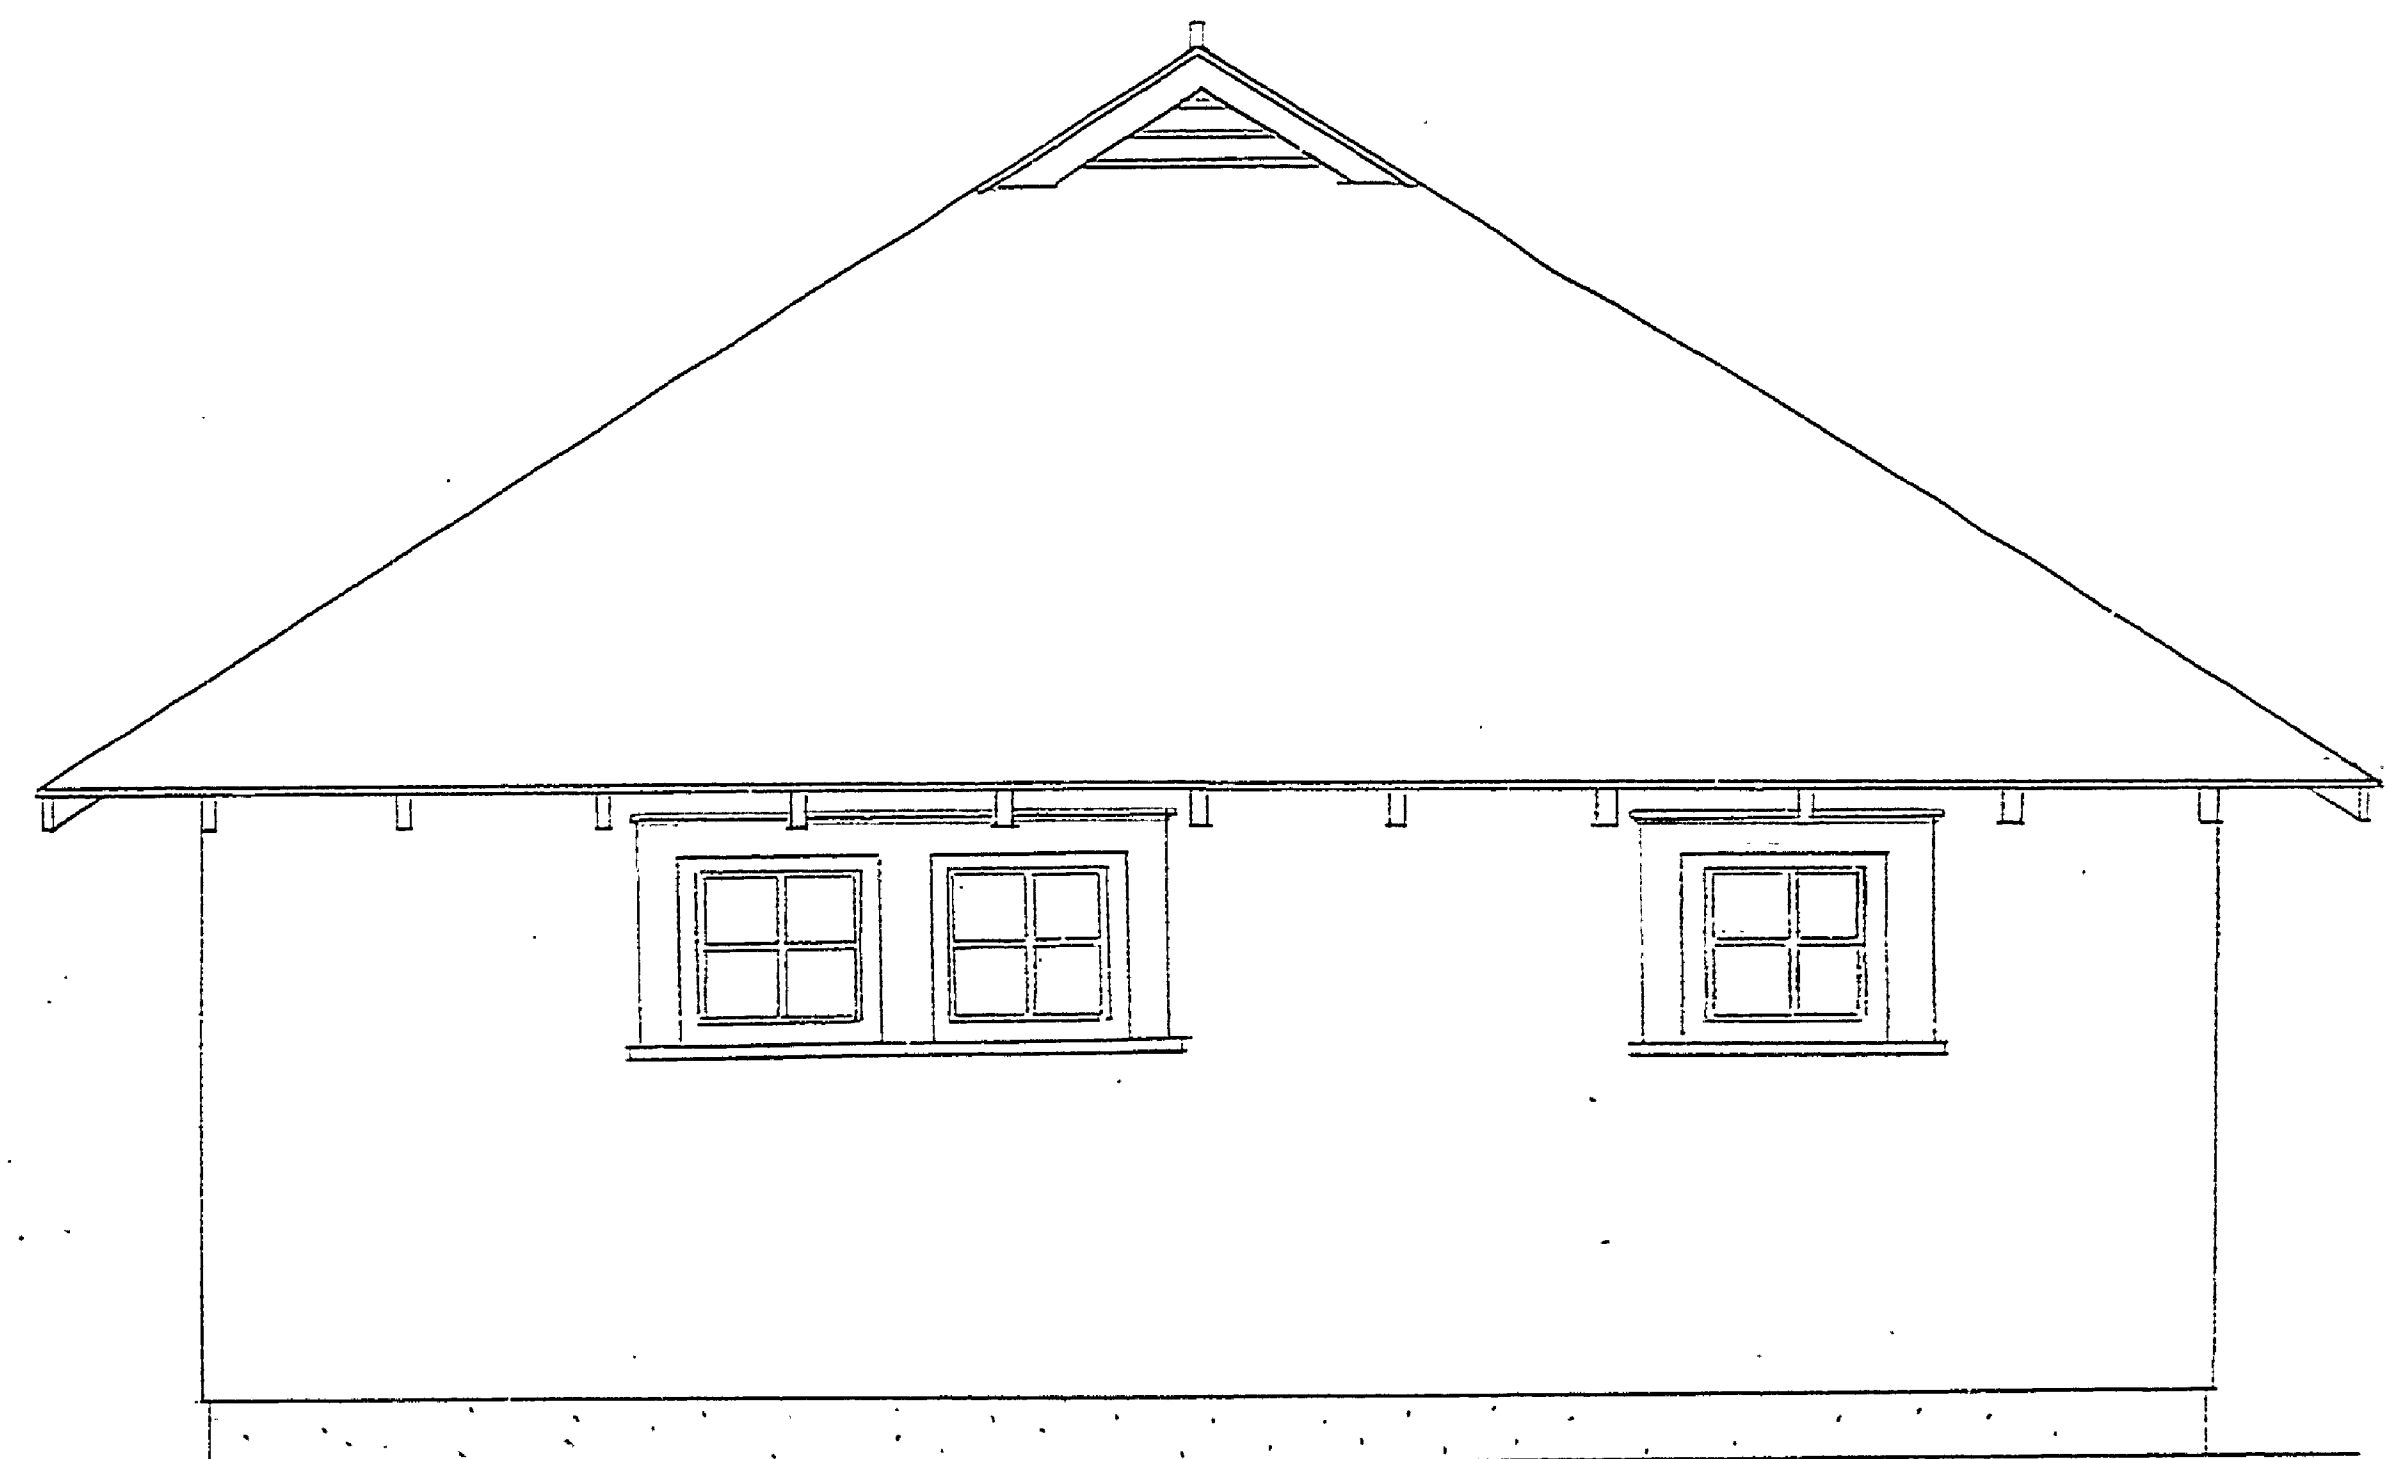

EAST ELEVATION

INSURANCE No. 14

A-98

75-9T-7F

Drawn by: H.C.M.	Revisions: 8-7-33
Checked: R.B.H.	BAY CITY
Date: 1-23-32	

SHEET 35