


EAST ELEVATION

NORTH ELEVATION


WEST ELEVATION

Scale 1/4" = 1'-0"

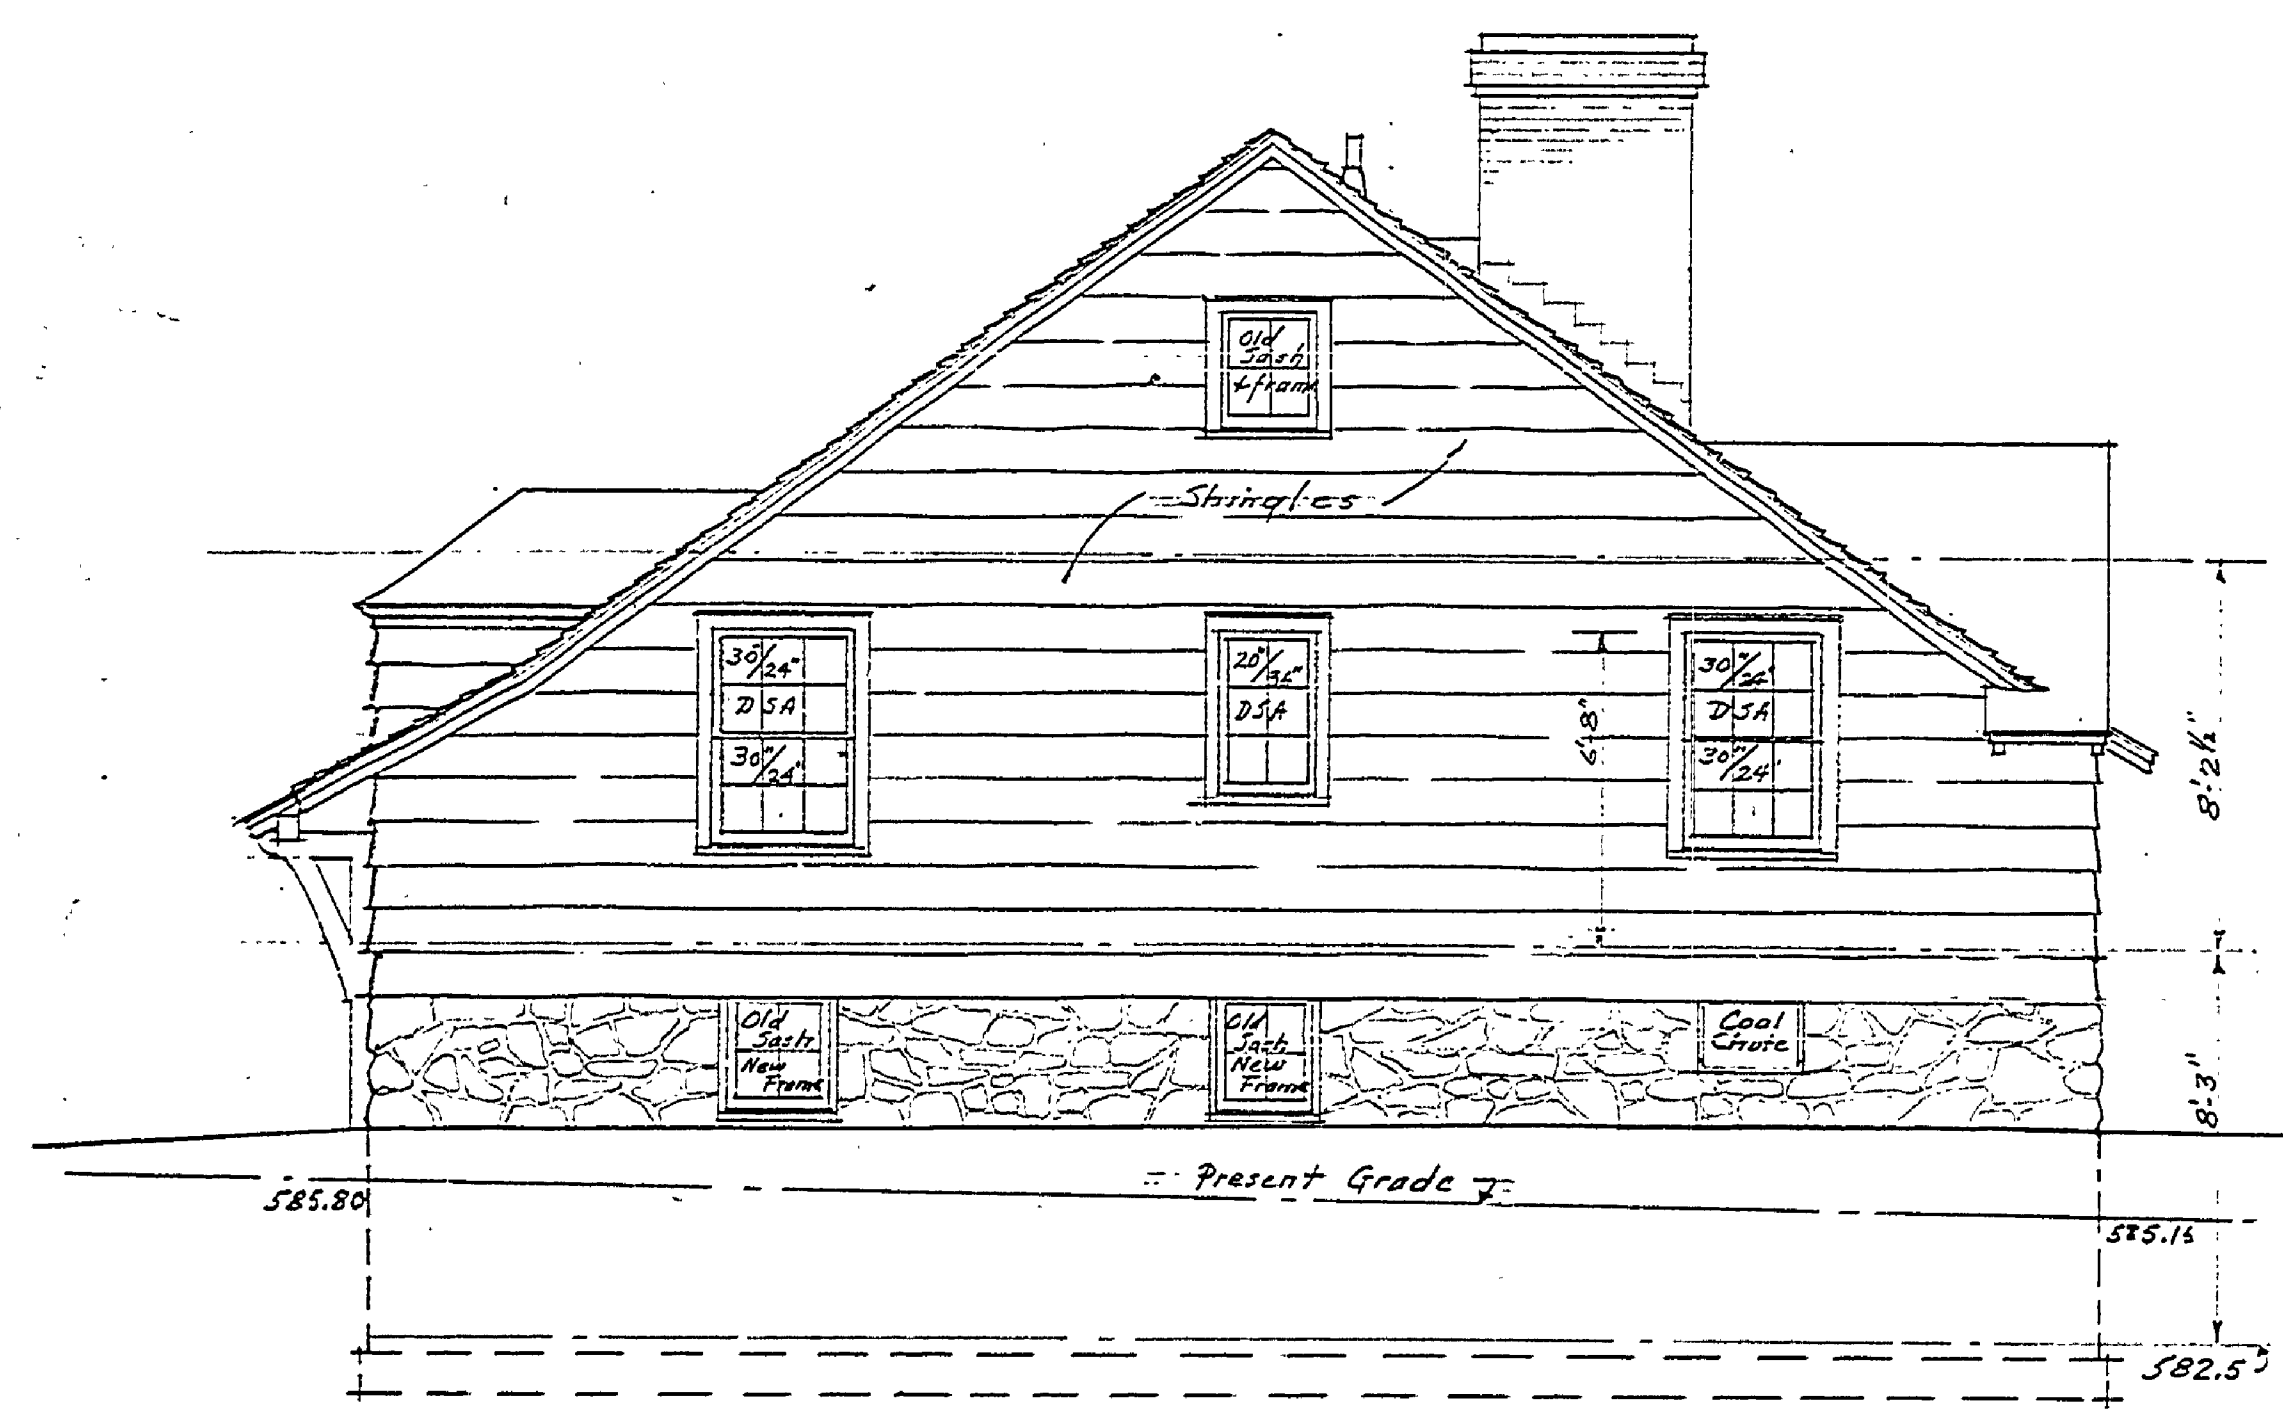


SOUTH ELEVATION

Scale 1/4" = 1'-0"

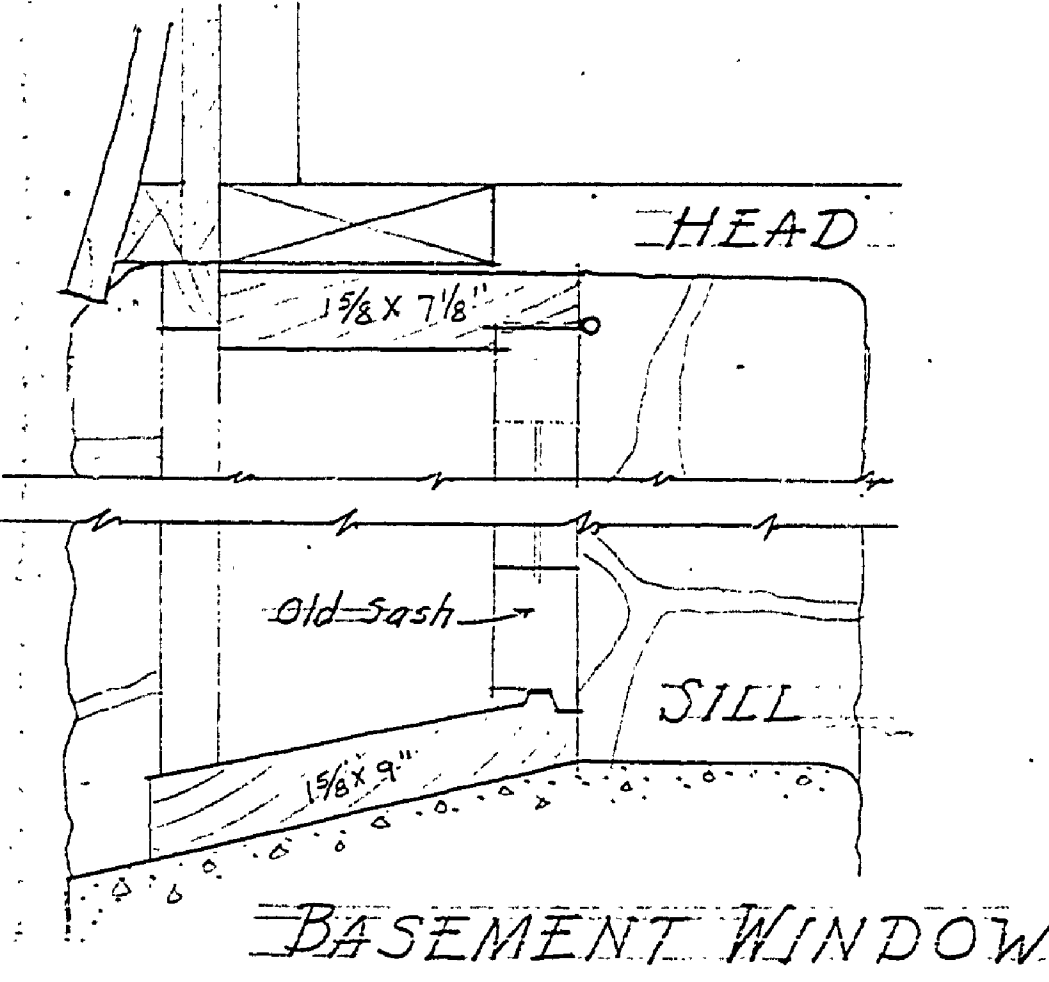


BASEMENT WINDOW

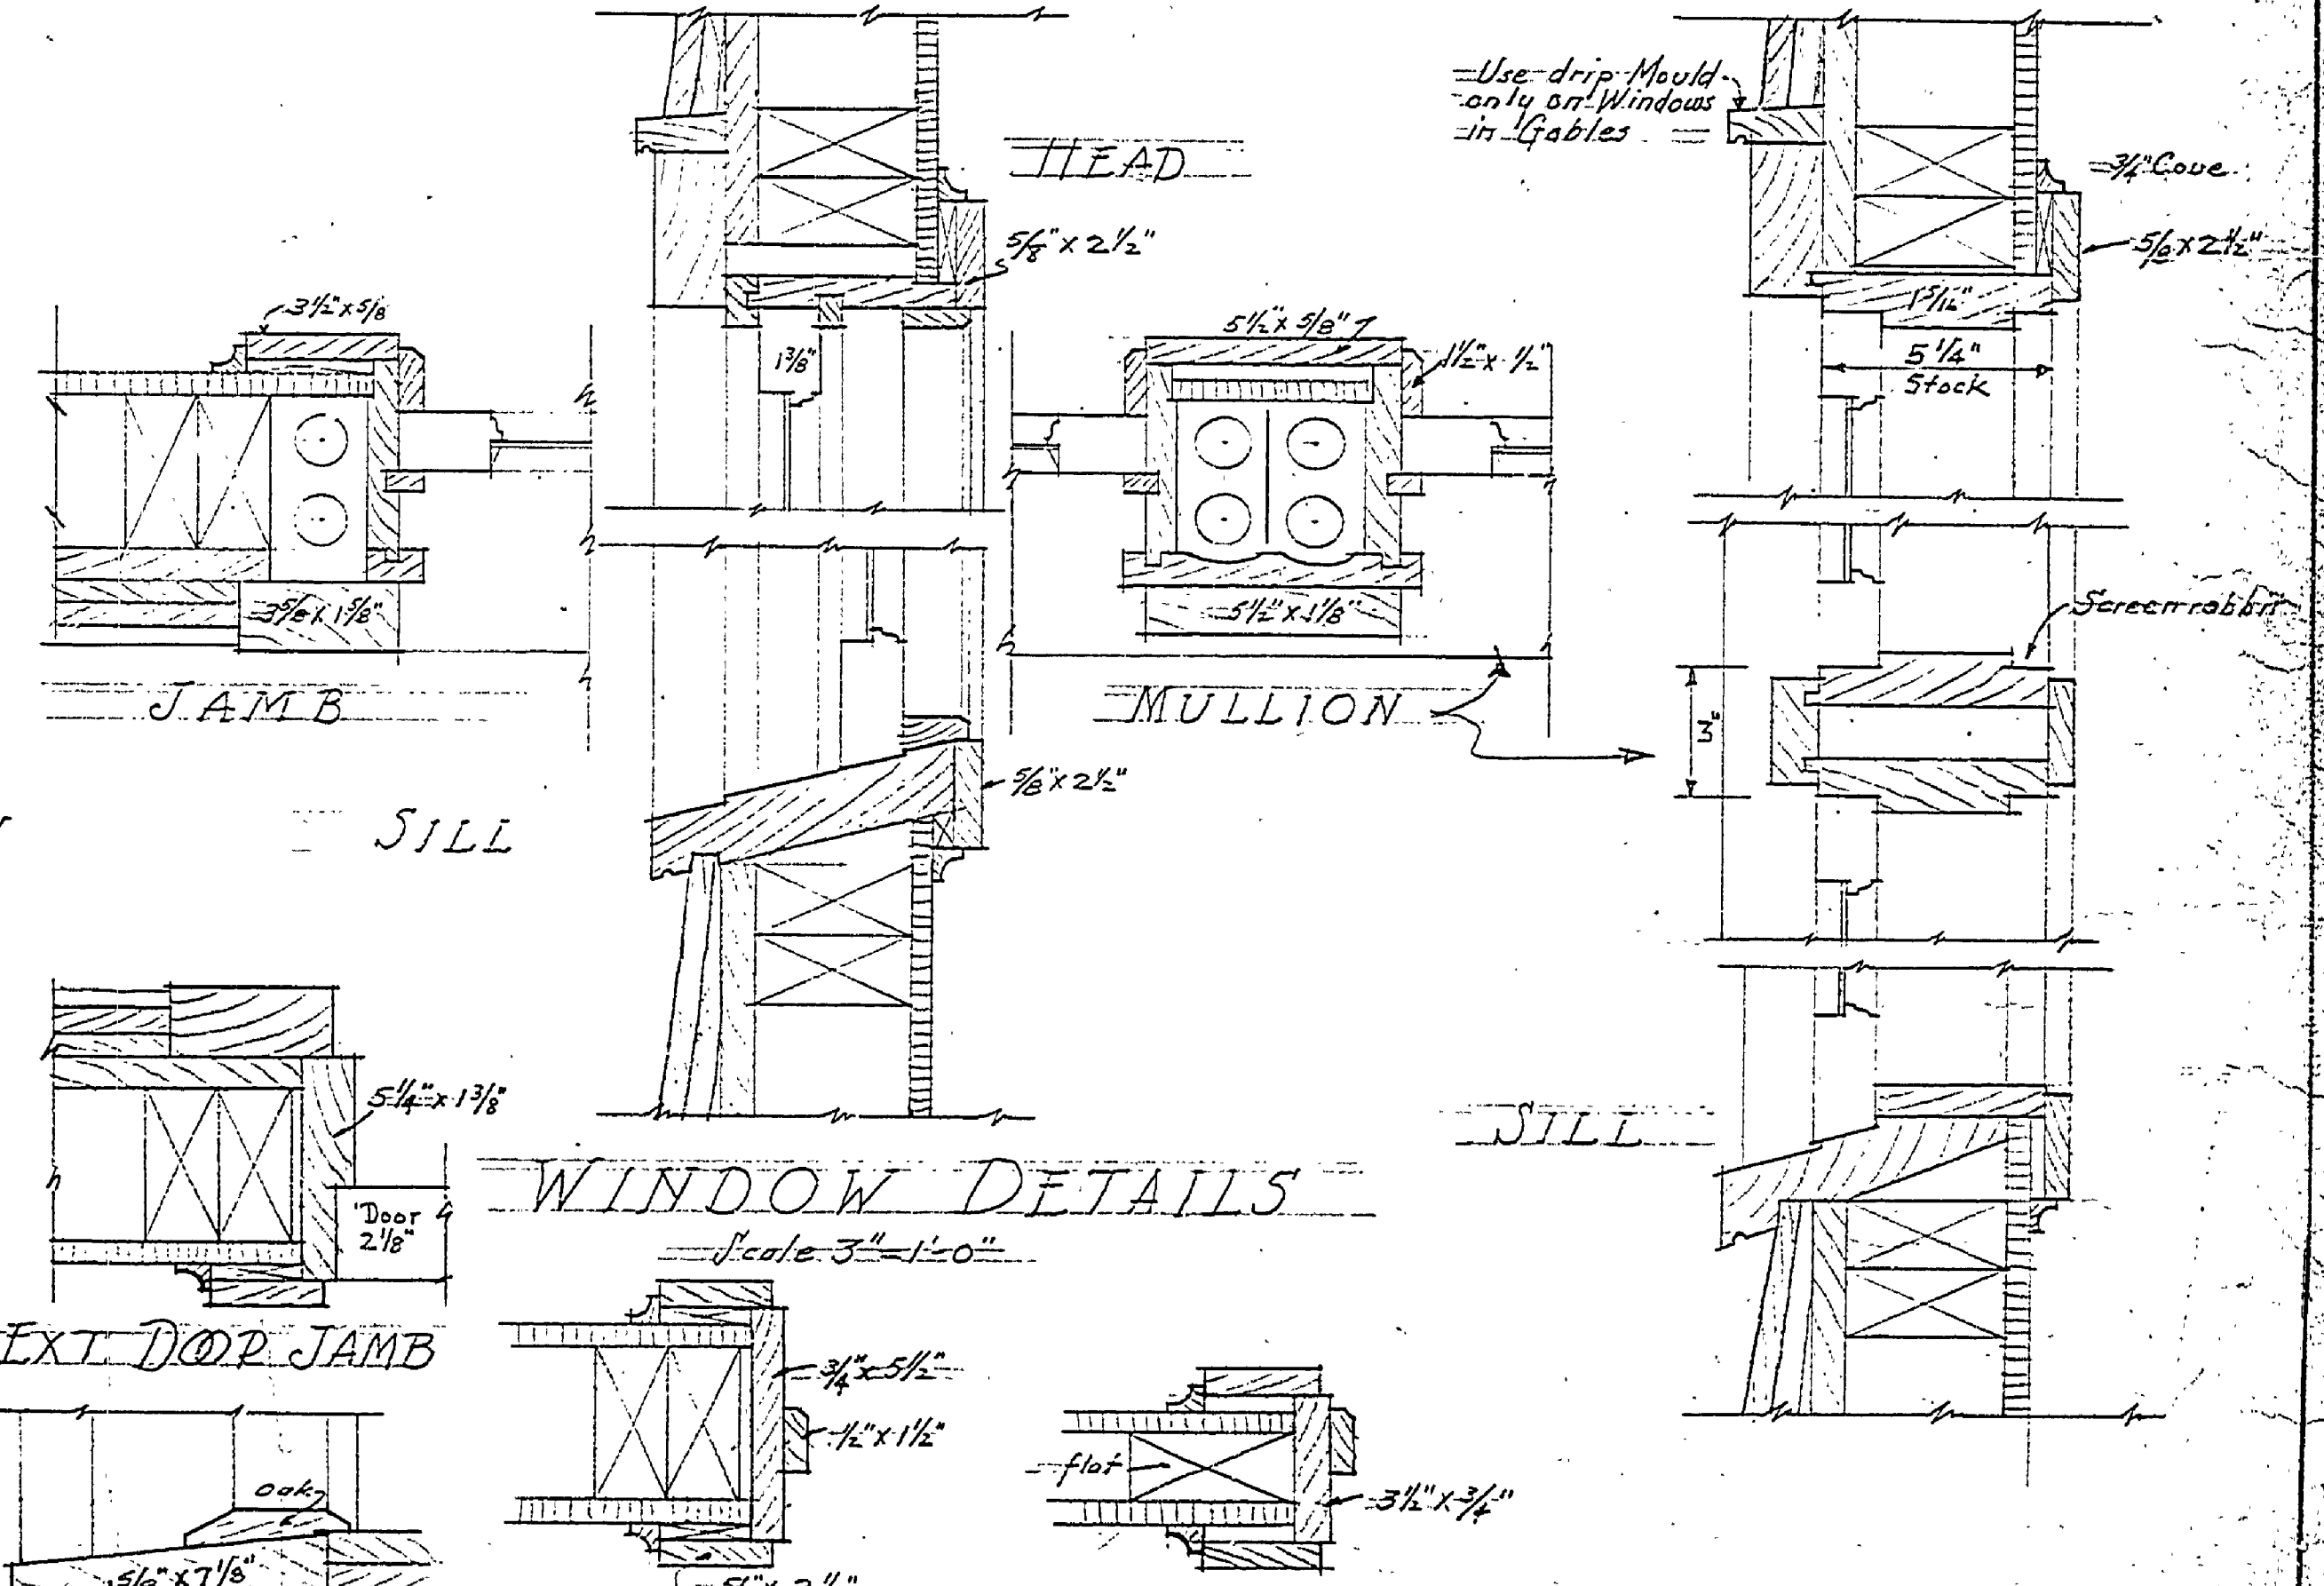

WINDOW DETAILS

DOOR TRIM DETAILS

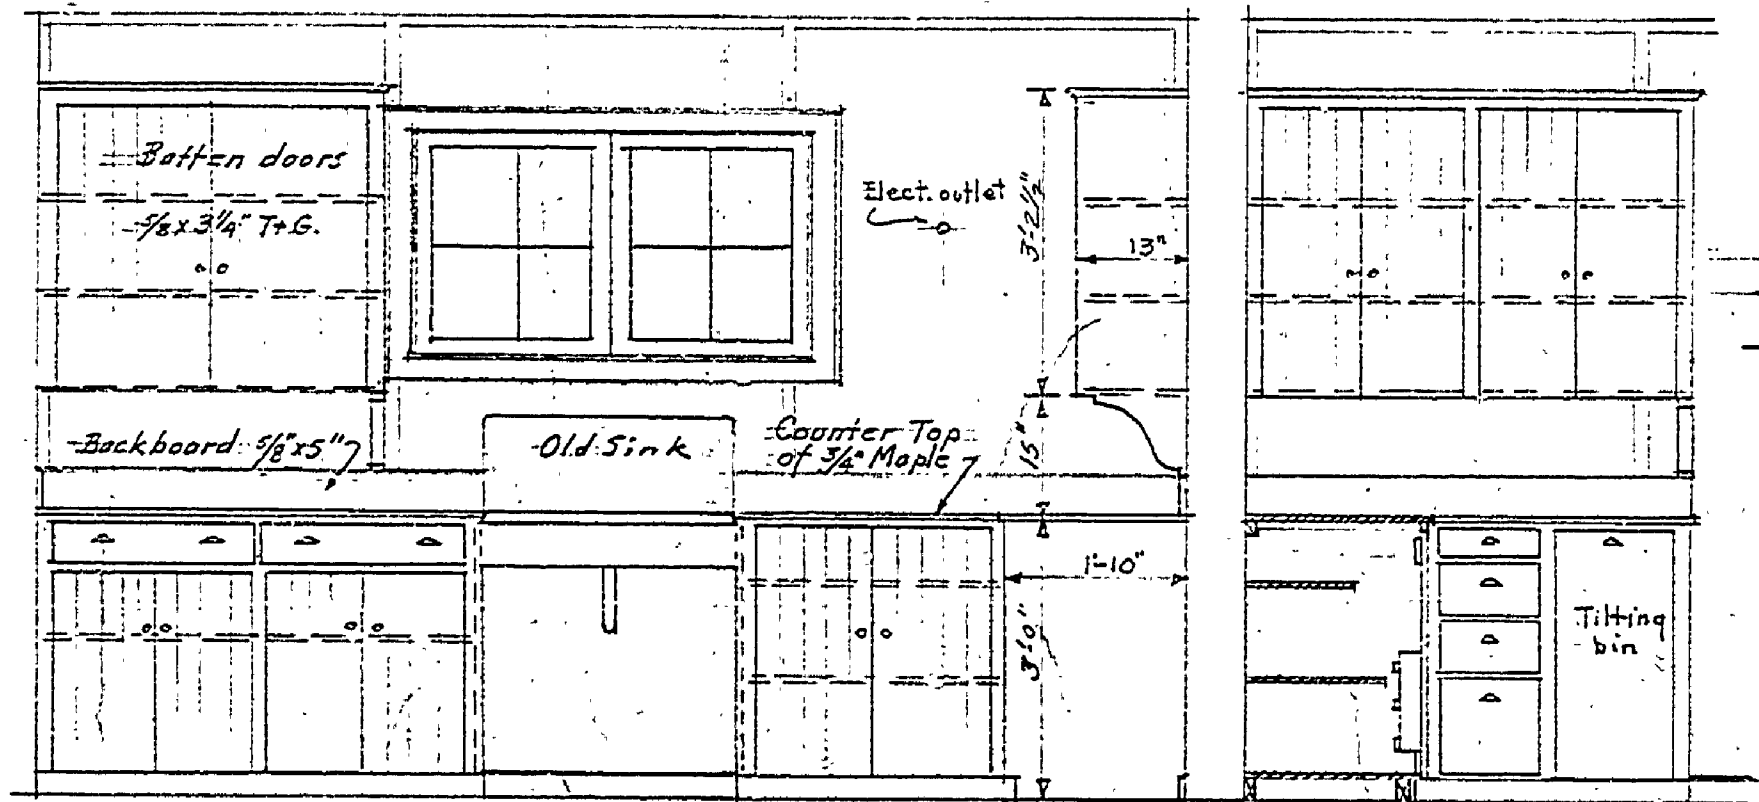

KITCHEN CUPBOARDS

Scale 1/2" = 1'-0"
See Section A-A - Sheet #2

| | |
|---|-----------|
| BAY CITY STATE PARK CARETAKERS RESIDENCE | |
| SYMBOL | SHEET NO. |
| NUMBER | 3-13 |
| FILE NO. | |
| DRAWN BY R. B. H. | |

INSURANCE No. 1

A-99