



• PORTION OF FRONT ELEVATION •
FOR BRICK DETAIL
Scale 1/2" = 1'-0"

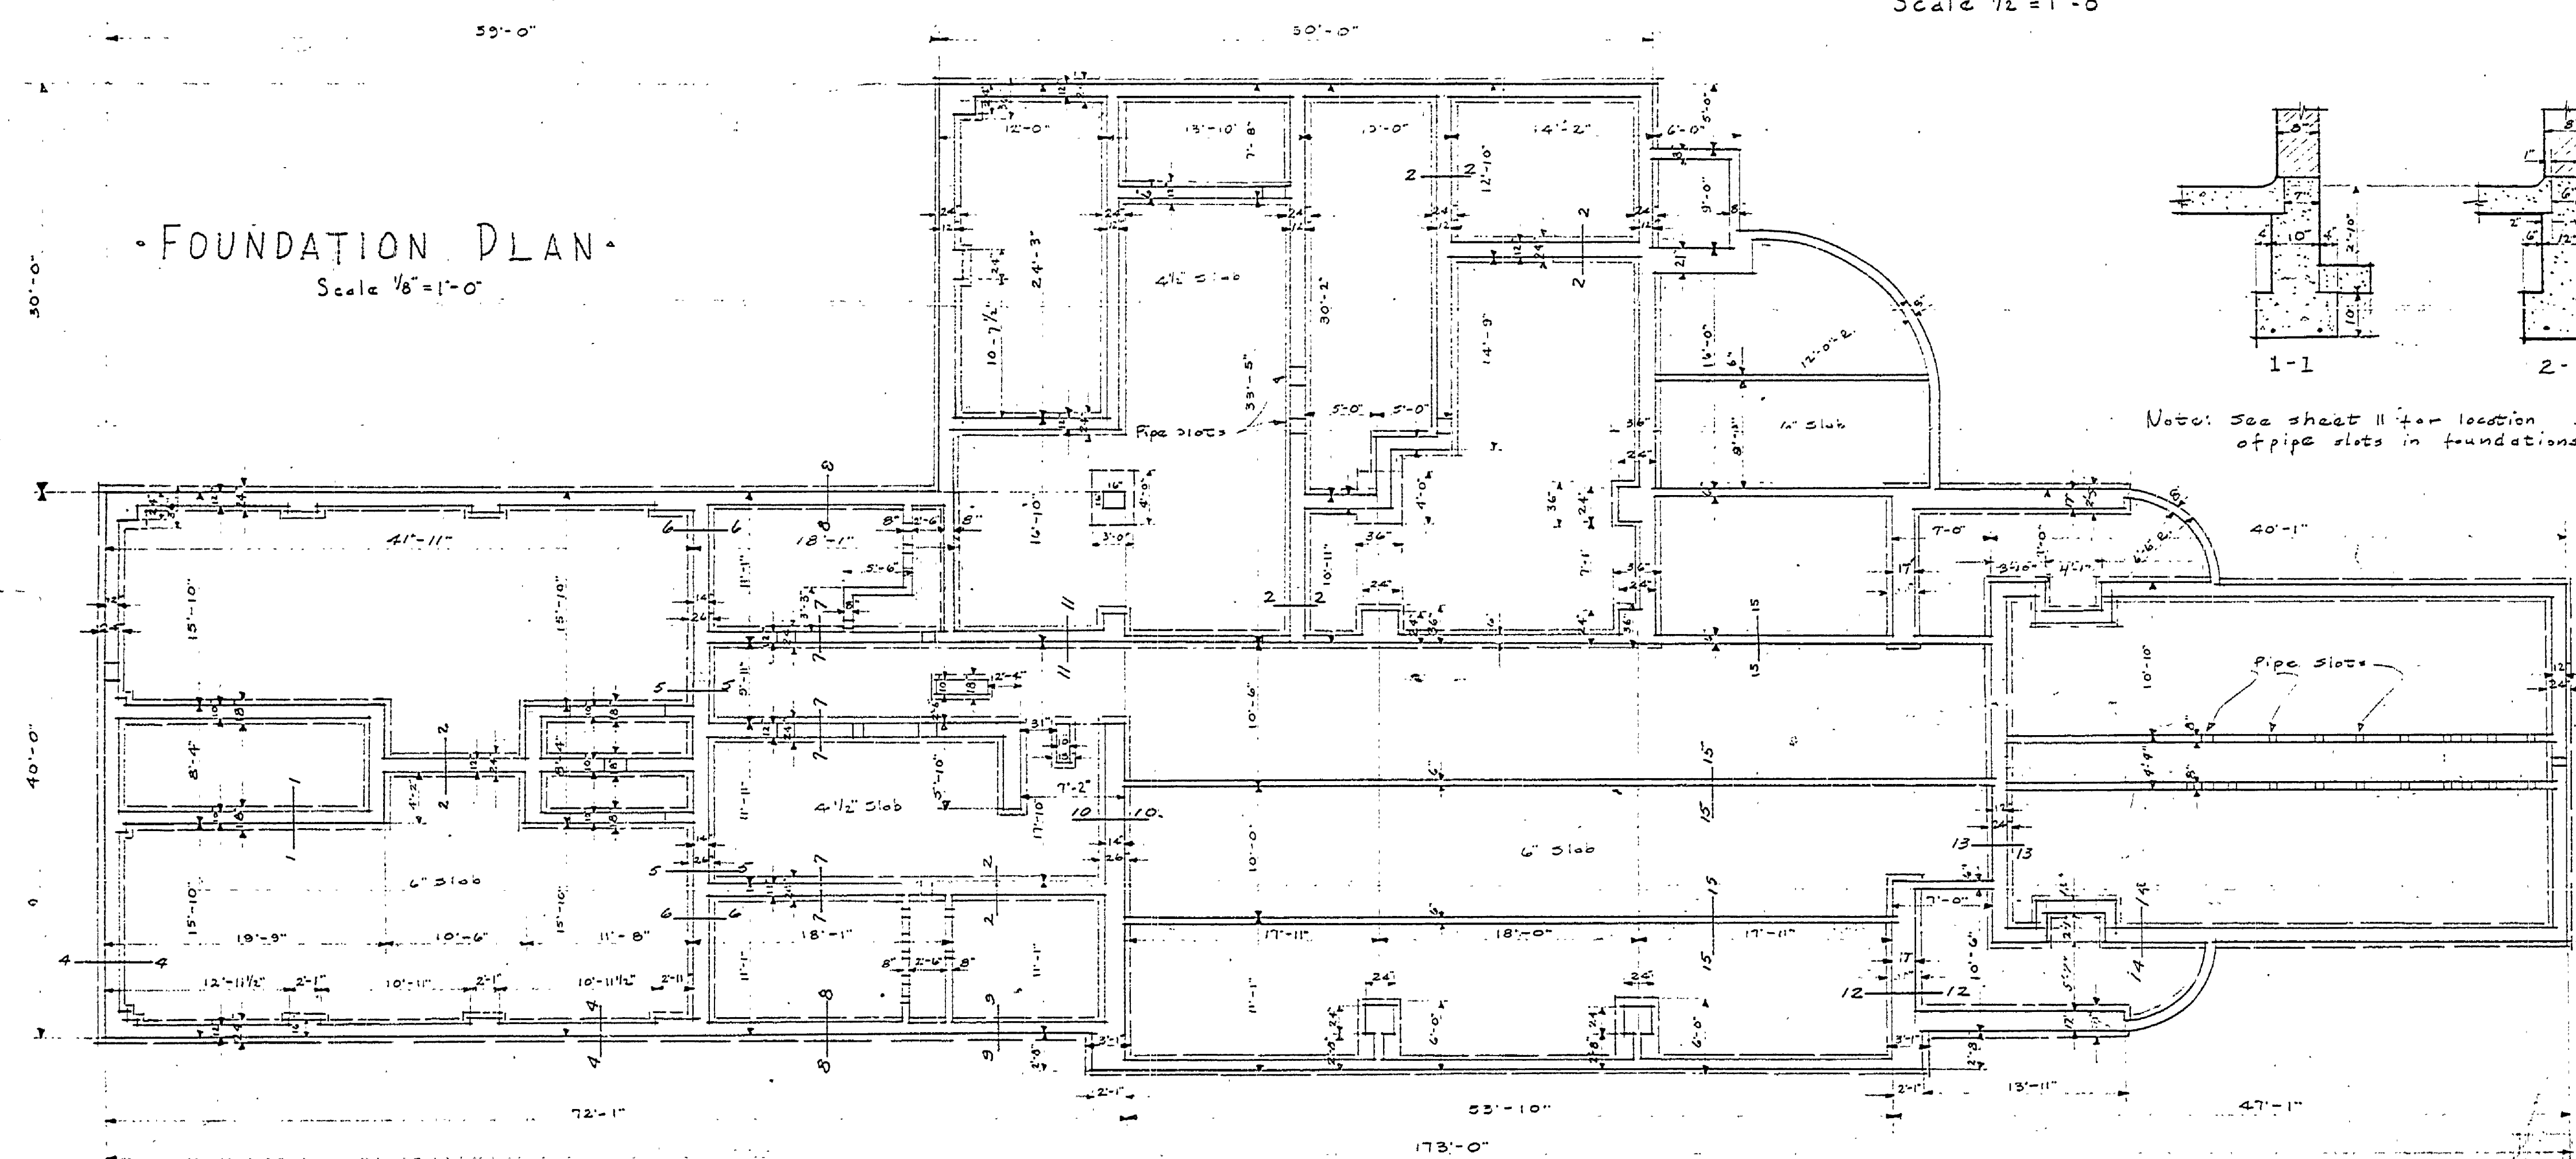

• FOUNDATION PLAN •
Scale 1/8" = 1'-0"

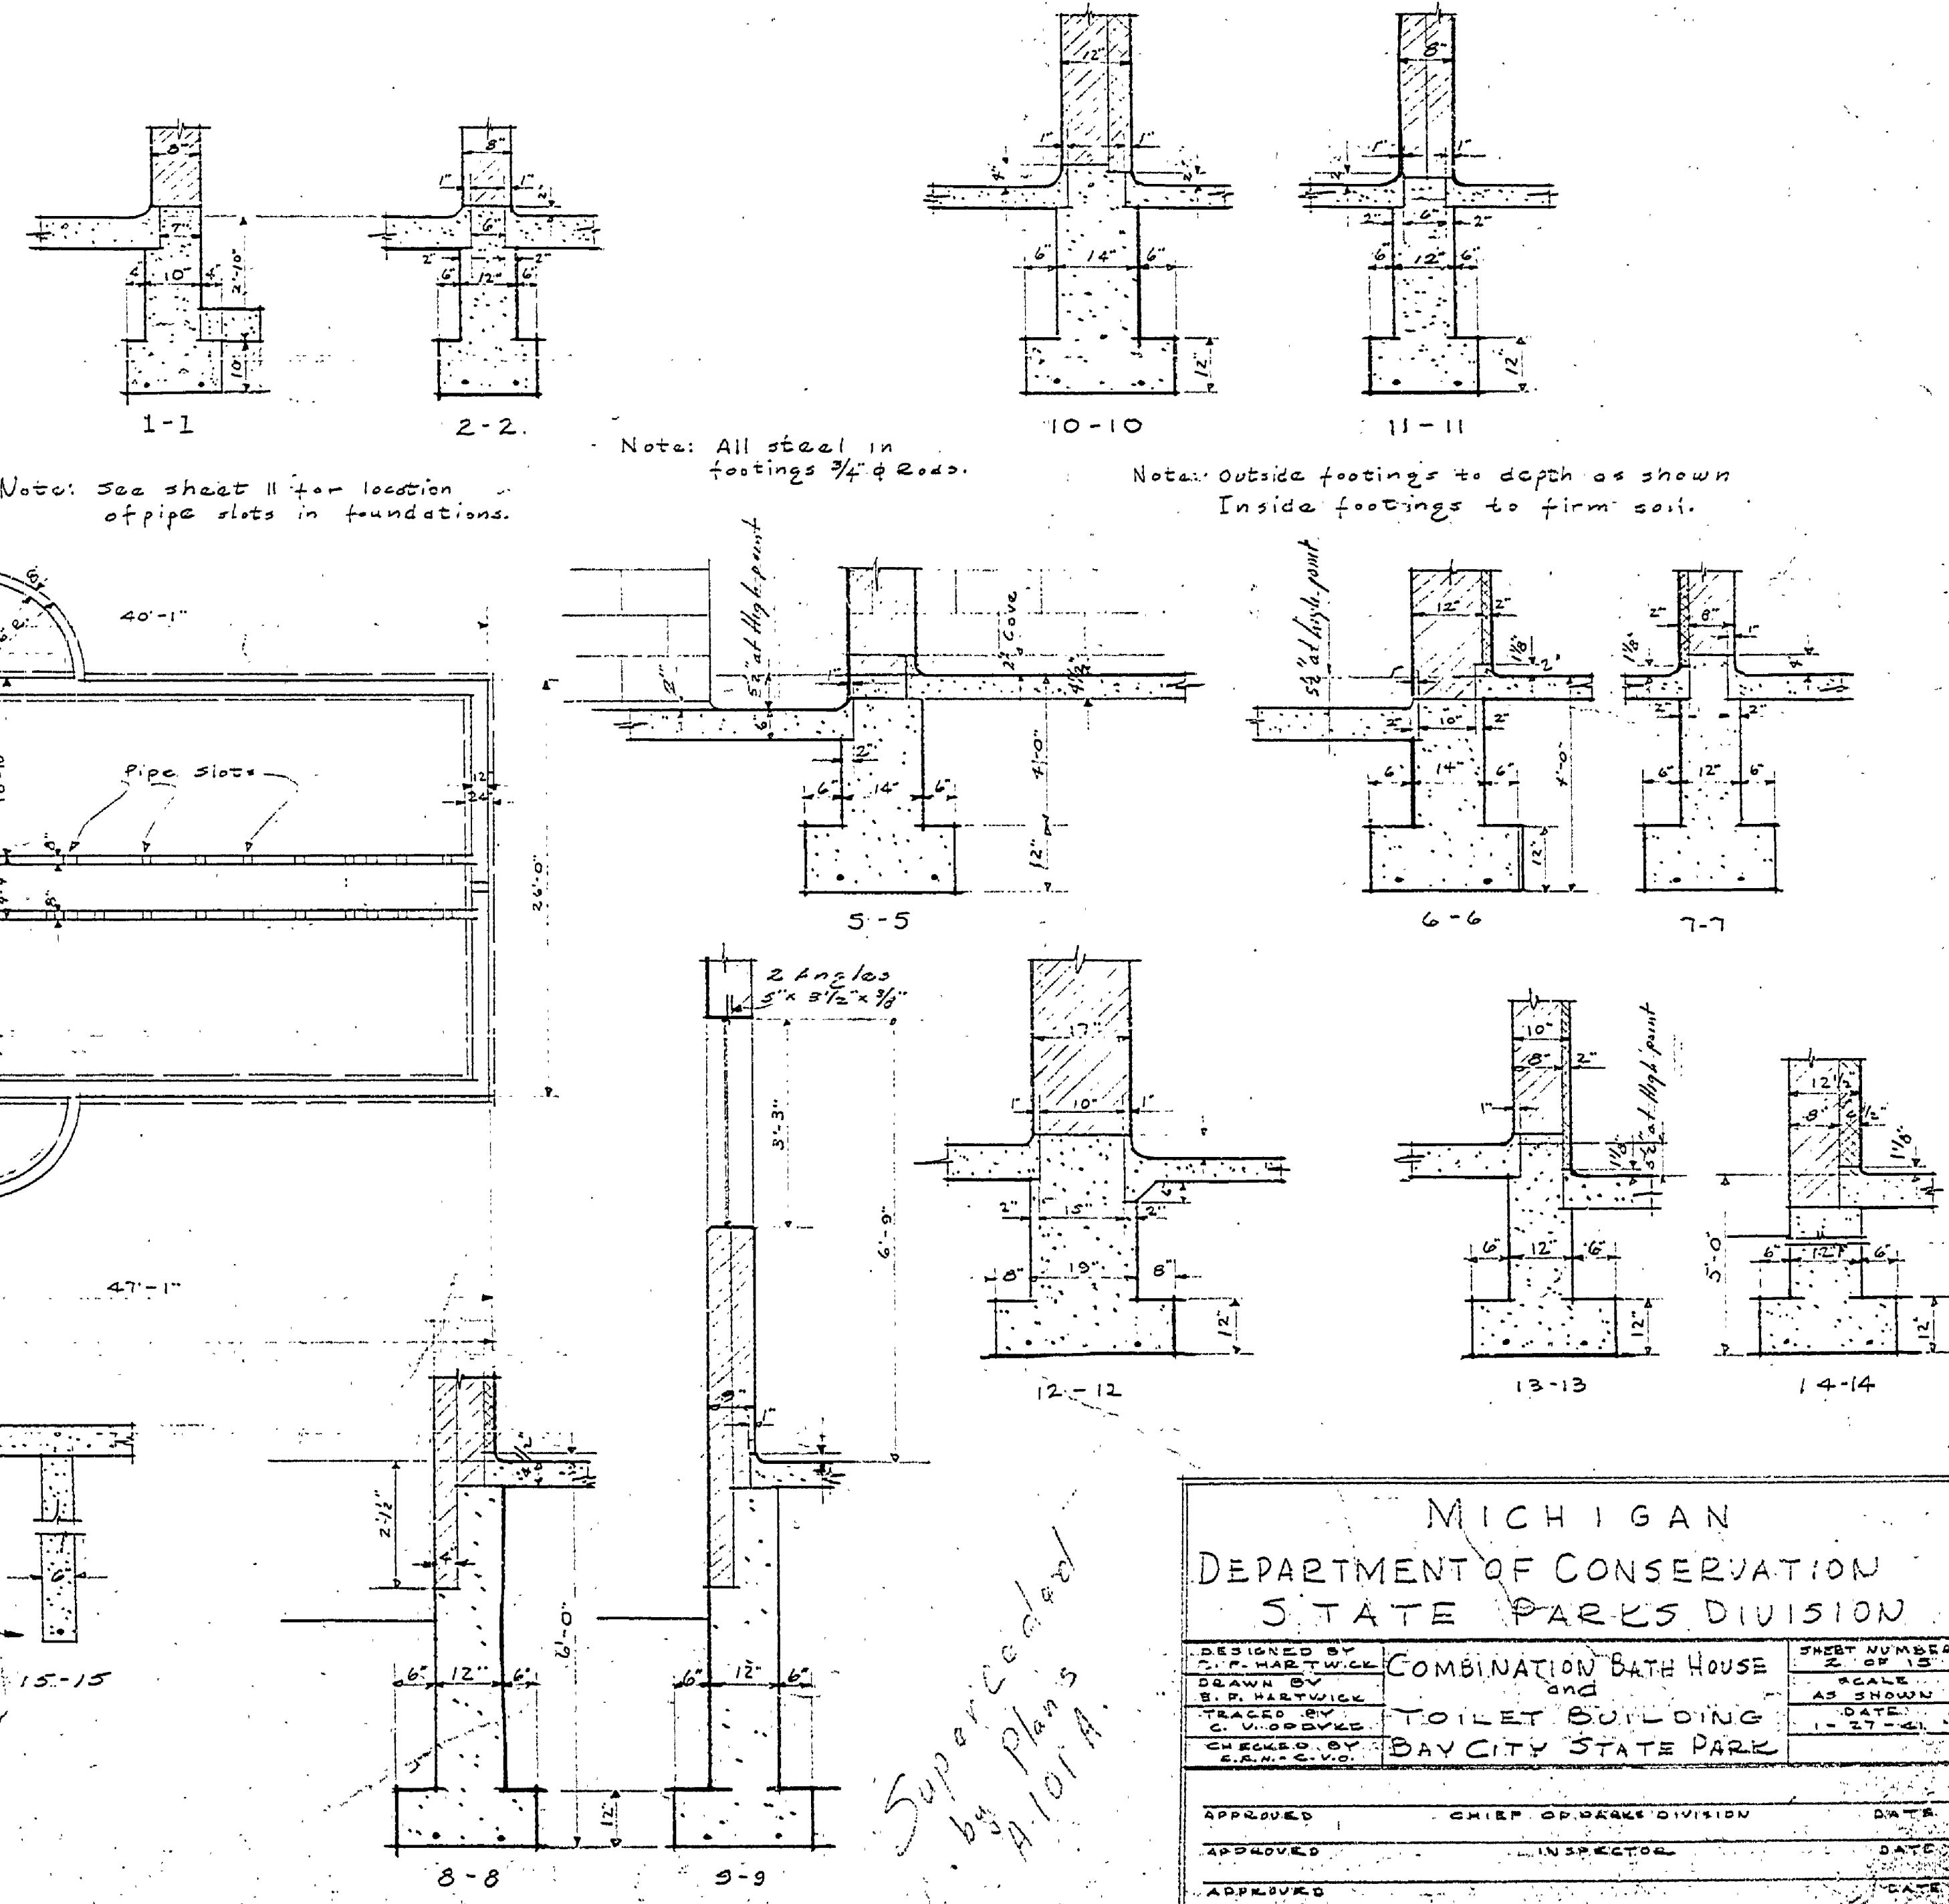

Note: See sheet 3 for 300-4-4

Super Sealed
by Plans
A-101A

MICHIGAN DEPARTMENT OF CONSERVATION STATE PARKS DIVISION		
DESIGNED BY S. P. HARTWICK	COMBINATION BATH HOUSE and TOILET BUILDING DAYCITY STATE PARK	SHEET NUMBER 2 OF 15
DRAWN BY S. P. HARTWICK		SCALE AS SHOWN
TRACED BY G. WOODRIDGE		DATE 1-27-21
CHECKED BY S. P. HARTWICK		
APPROVED	CHIEF OF PARKS DIVISION	DATE
APPROVED	INSPECTOR	DATE
APPROVED		CASE