



FRONT ELEVATION

Scale 1/8" = 1'-0"

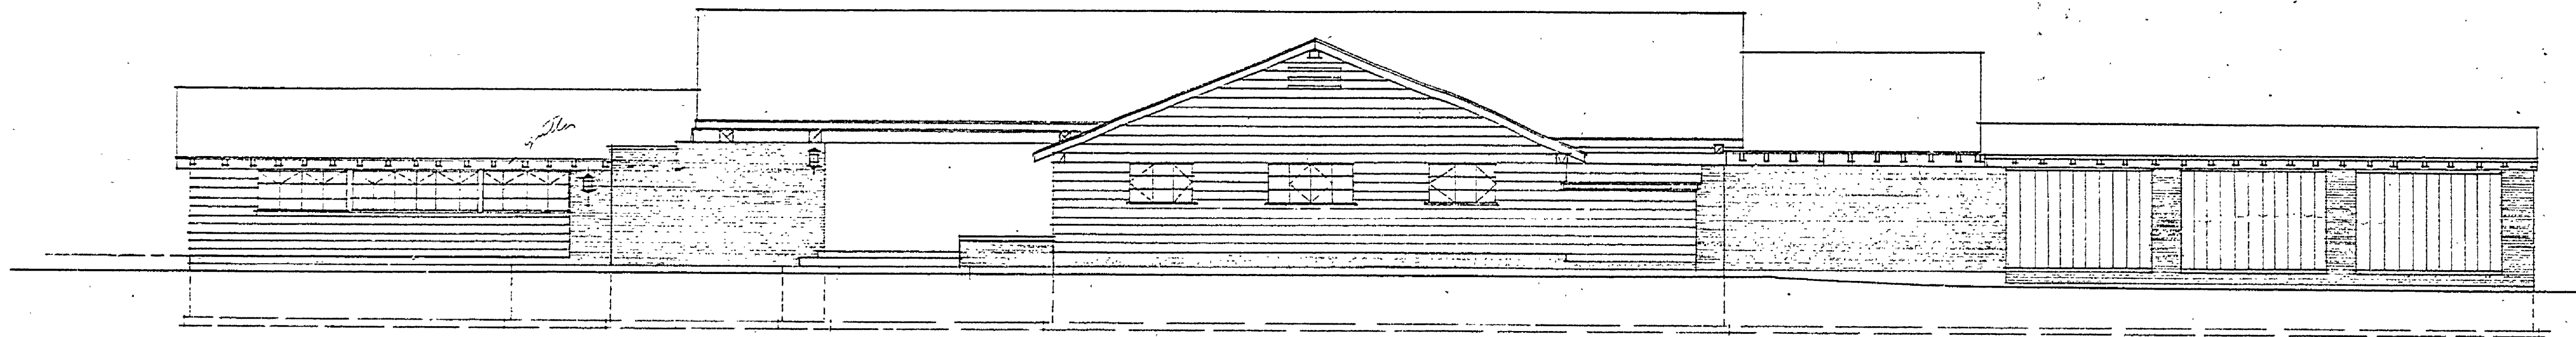


REAR ELEVATION

Scale 1/8" = 1'-0"

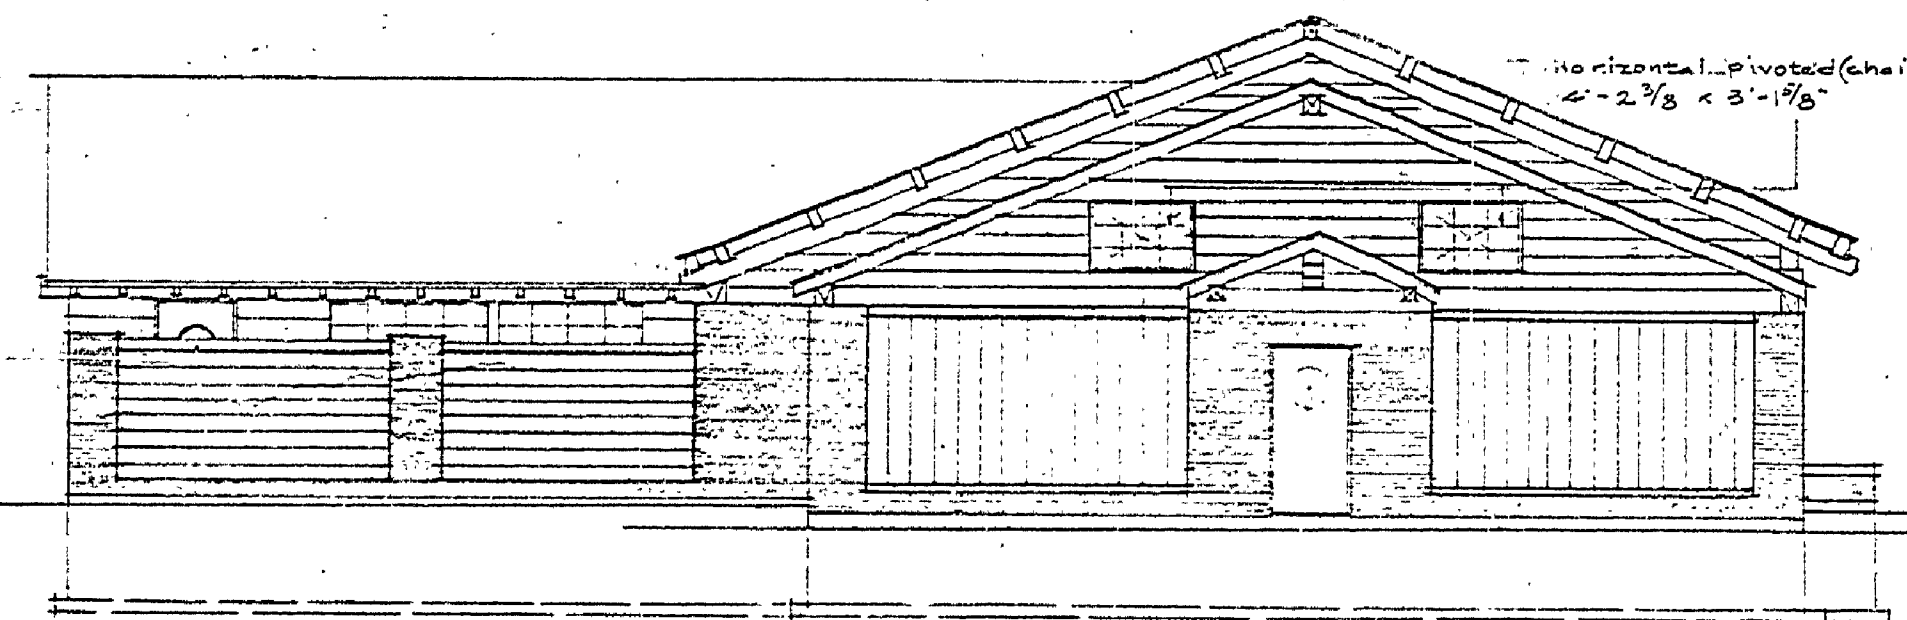

SOUTH EAST ELEVATION

Scale 1/8" = 1'-0"

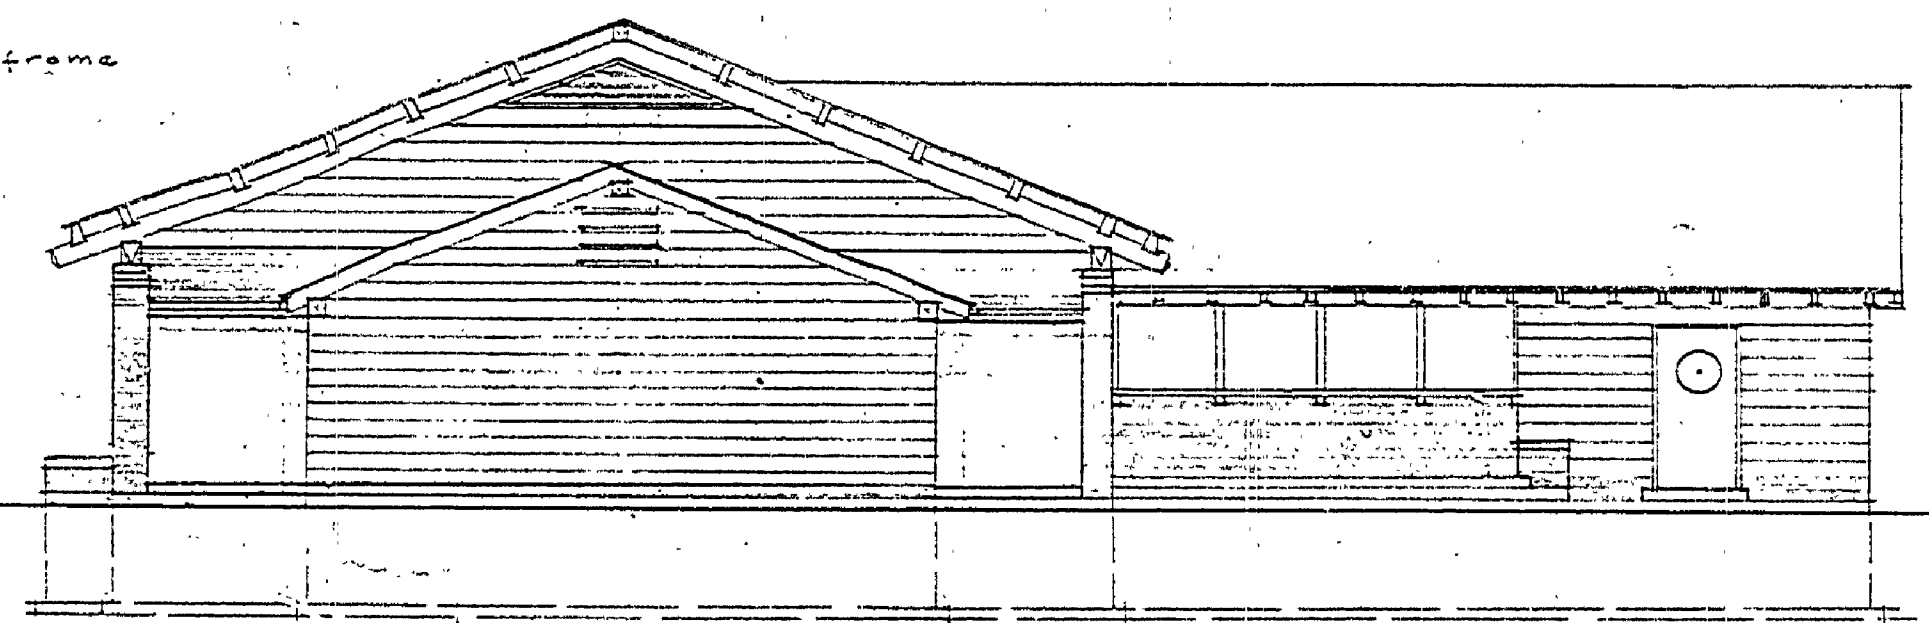

NORTH WEST ELEVATION

Scale 1/8" = 1'-0"

MICHIGAN  
DEPT. OF CONSERVATION  
STATE PARKS DIVISION

DESIGNED BY E. R. HARTWICK	COMBINATION BATH HOUSE and TOILET BUILDING	SHEET NUMBER 2 OF 15
DRAWN BY E. R. HARTWICK	BAY CITY STATE PARK	SCALE AS SHOWN
CHECKED BY E. R. HARTWICK		DATE 11-27-44

APPROVED	CHIEF PLANS DIVISION	DATE
APPROVED	INSPECTOR	DATE
APPROVED		DATE