
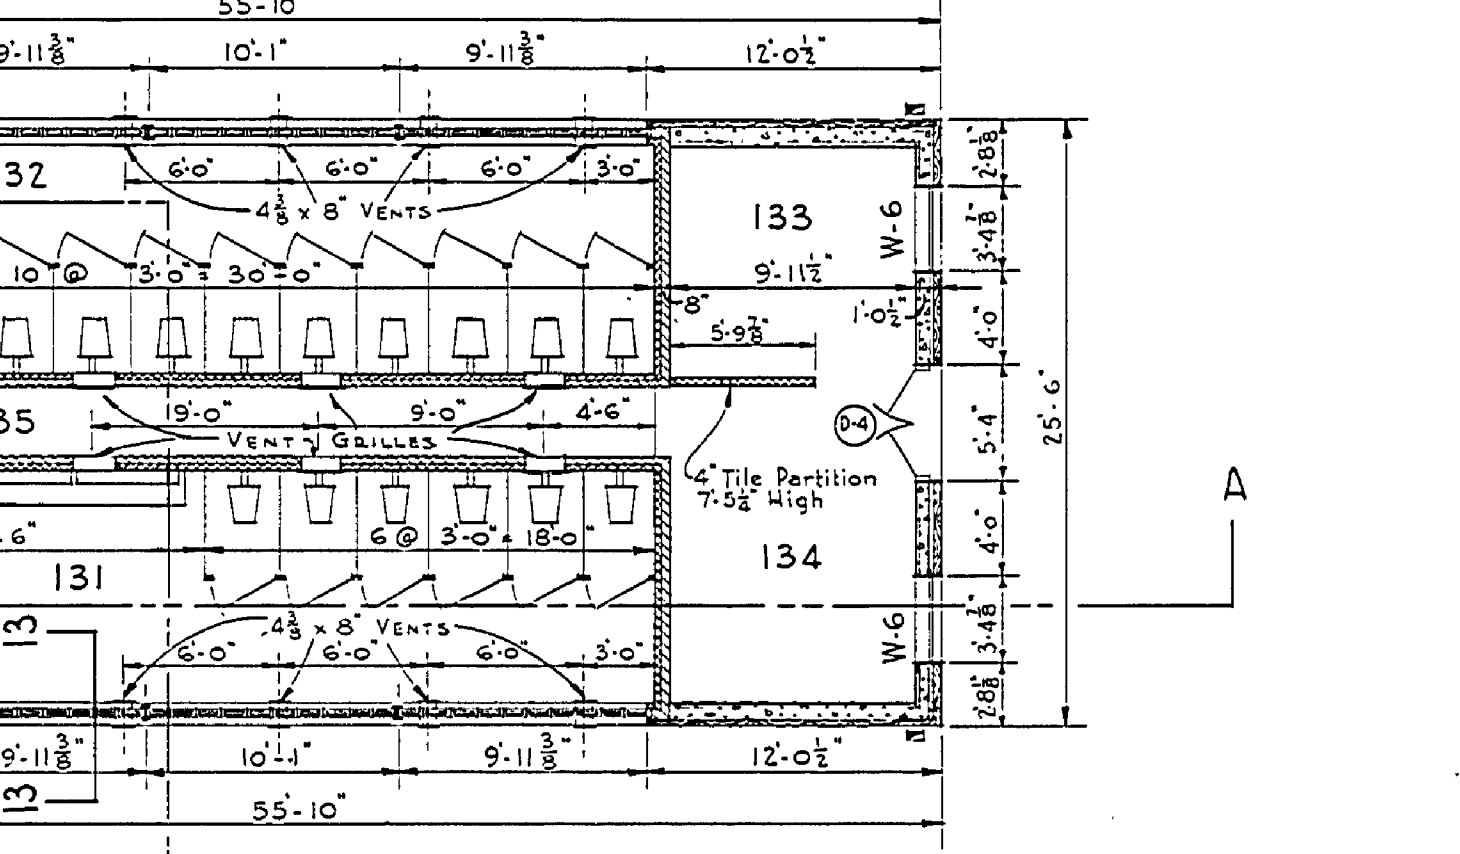


STEEL SASH SCHEDULE					
NUMBER	UNITS IN OPENING	HEIGHT OF UNIT	WIDTH OF UNIT	MULLION 2" STD PIPE COLS	OVERALL WIDTH OF OPENING
11W-1	11 @ W-1	6'-5"	4'-0"		
10W-1	10 @ W-1	6'-5"	4'-0"		
2W-2	2 @ W-2	2'-9"	3'-4 1/2"	1 @ 2 1/2"	7'-0"
5W-2	5 @ W-2	2'-9"	3'-4 1/2"	4 @ 2 1/2"	17'-9 1/2"
W-3	1 @ W-3	4'-1"	4'-0 3/8"	NONE	4'-0 3/8"
W-4	1 @ W-4	6'-9"	4'-0 3/8"	"	4'-0 3/8"
W-5	1 @ W-5	2'-9"	4'-0 3/8"	"	4'-0 3/8"
W-6	1 @ W-6	4'-1"	3'-4 1/2"	"	3'-2 1/2"
2W-7	2 @ W-7	1'-5"	4'-0 3/8"	1 @ 2 1/2"	8'-4"
W-8	1 @ W-8	2'-1"	7'-10 1/2"	NONE	7'-11"

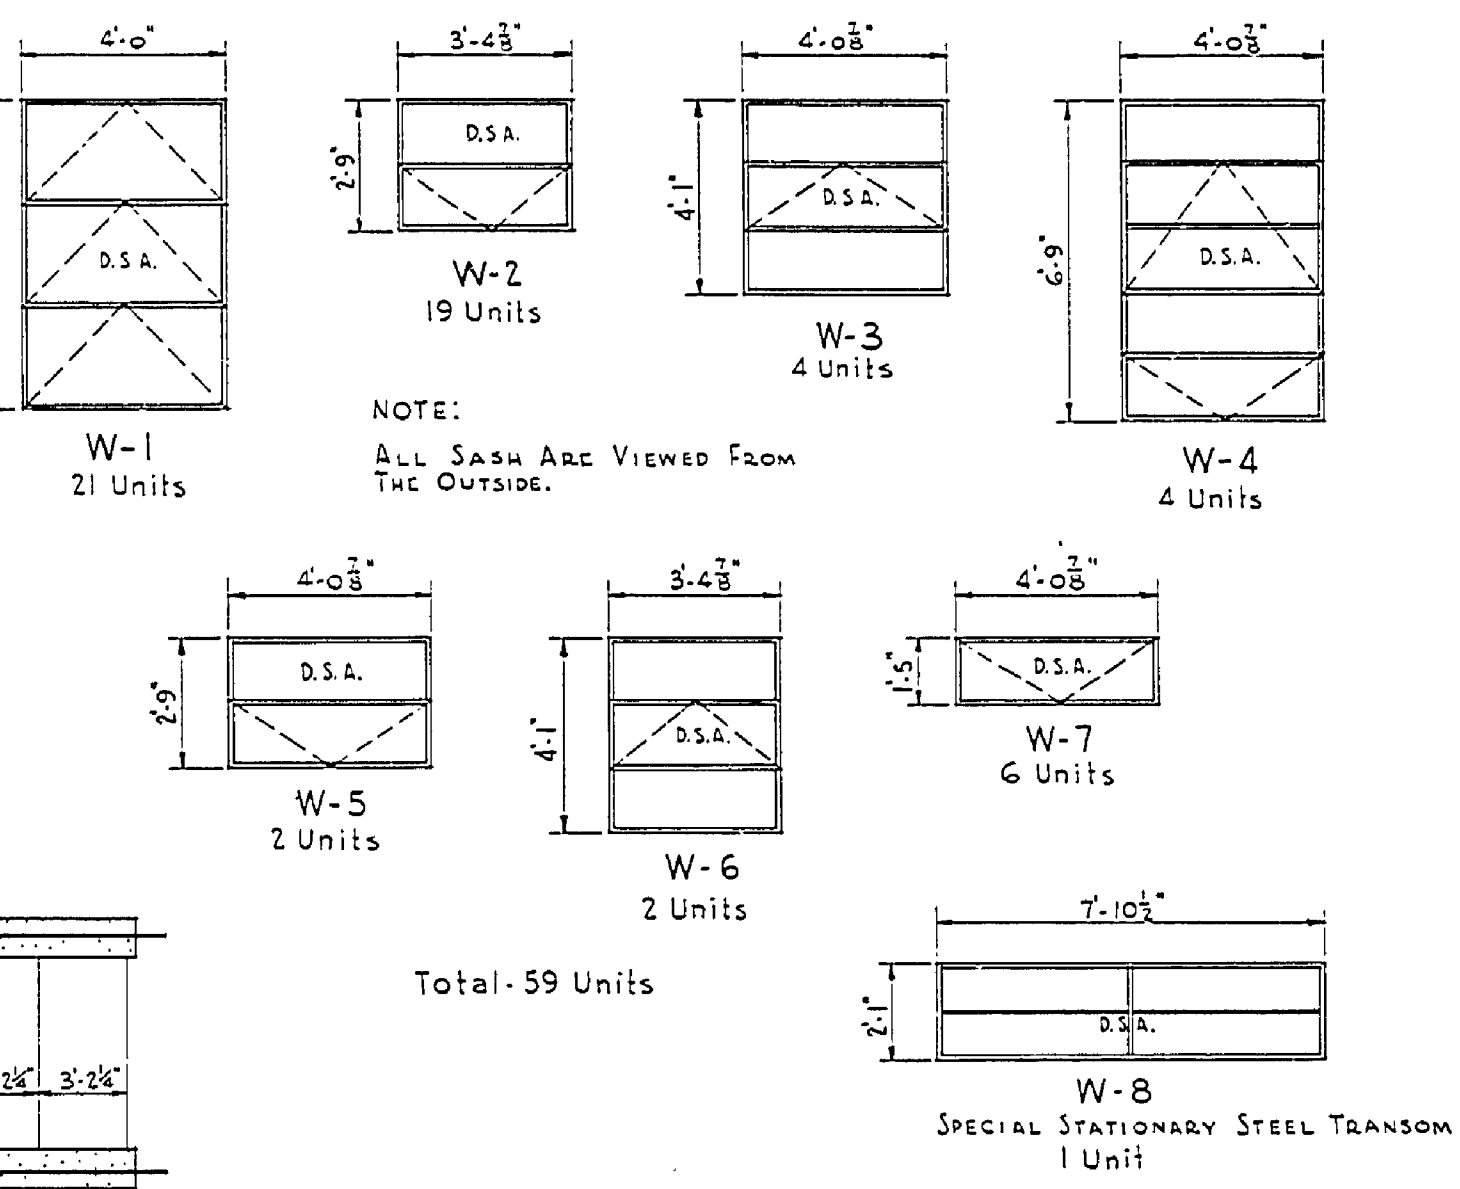

FLOOR PLAN
Scale 1/8" = 1'-0"

MICHIGAN CONSERVATION DEPARTMENT PARKS DIVISION		FLOOR PLAN	
Architectural Section	REVIEW	BATH HOUSE, BAY CITY STATE PARK Lee Black & Kenneth C. Black, Architects, Lansing, Mich.	
Engineering Section	Date	Drawn H.M.L.-a.c.f. Checked K.C.B.	Scale 1/8" = 1'-0"
Landscape Arch. Sec.		Revisions	Job No. 4438
Approved		Date	Sheet No. 2
Asst. Chief in Charge of Design		10-26-45	Section No. A-1-17
Division Chief			