




NORTH ELEVATION
Scale 1/8" = 1'-0"

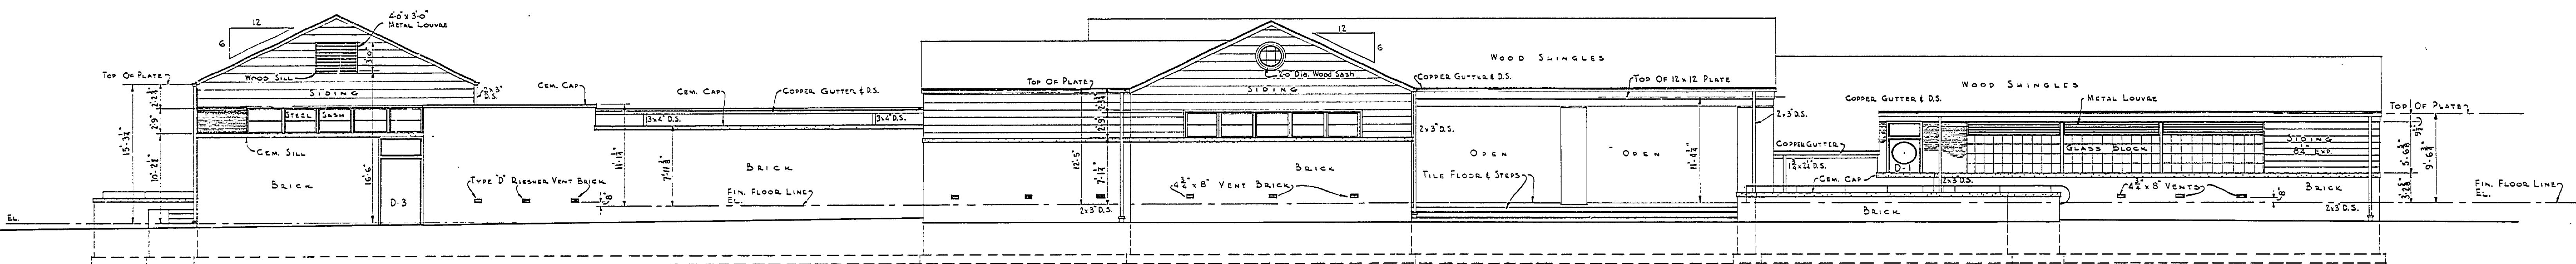


SOUTH ELEVATION
Scale 1/8" = 1'-0"

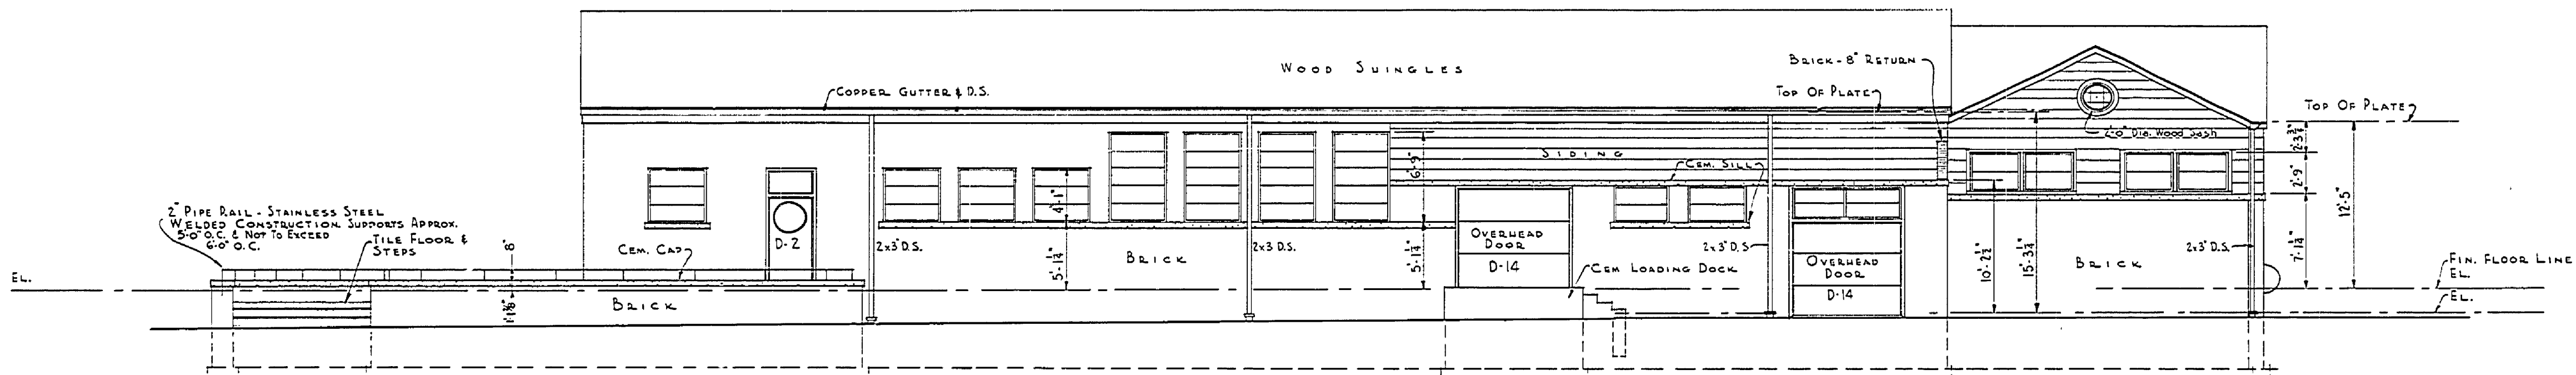

WEST ELEVATION
Scale 1/8" = 1'-0"

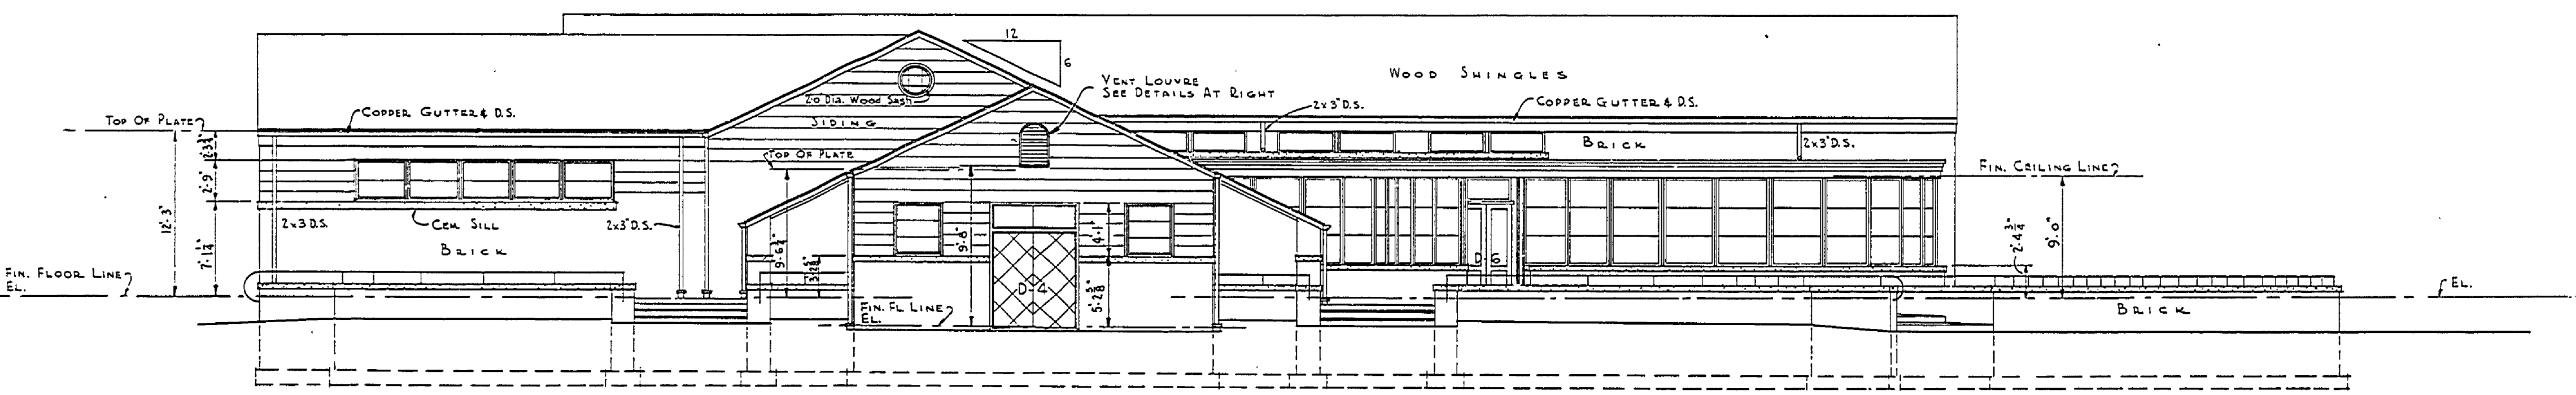

EAST ELEVATION
Scale 1/8" = 1'-0"

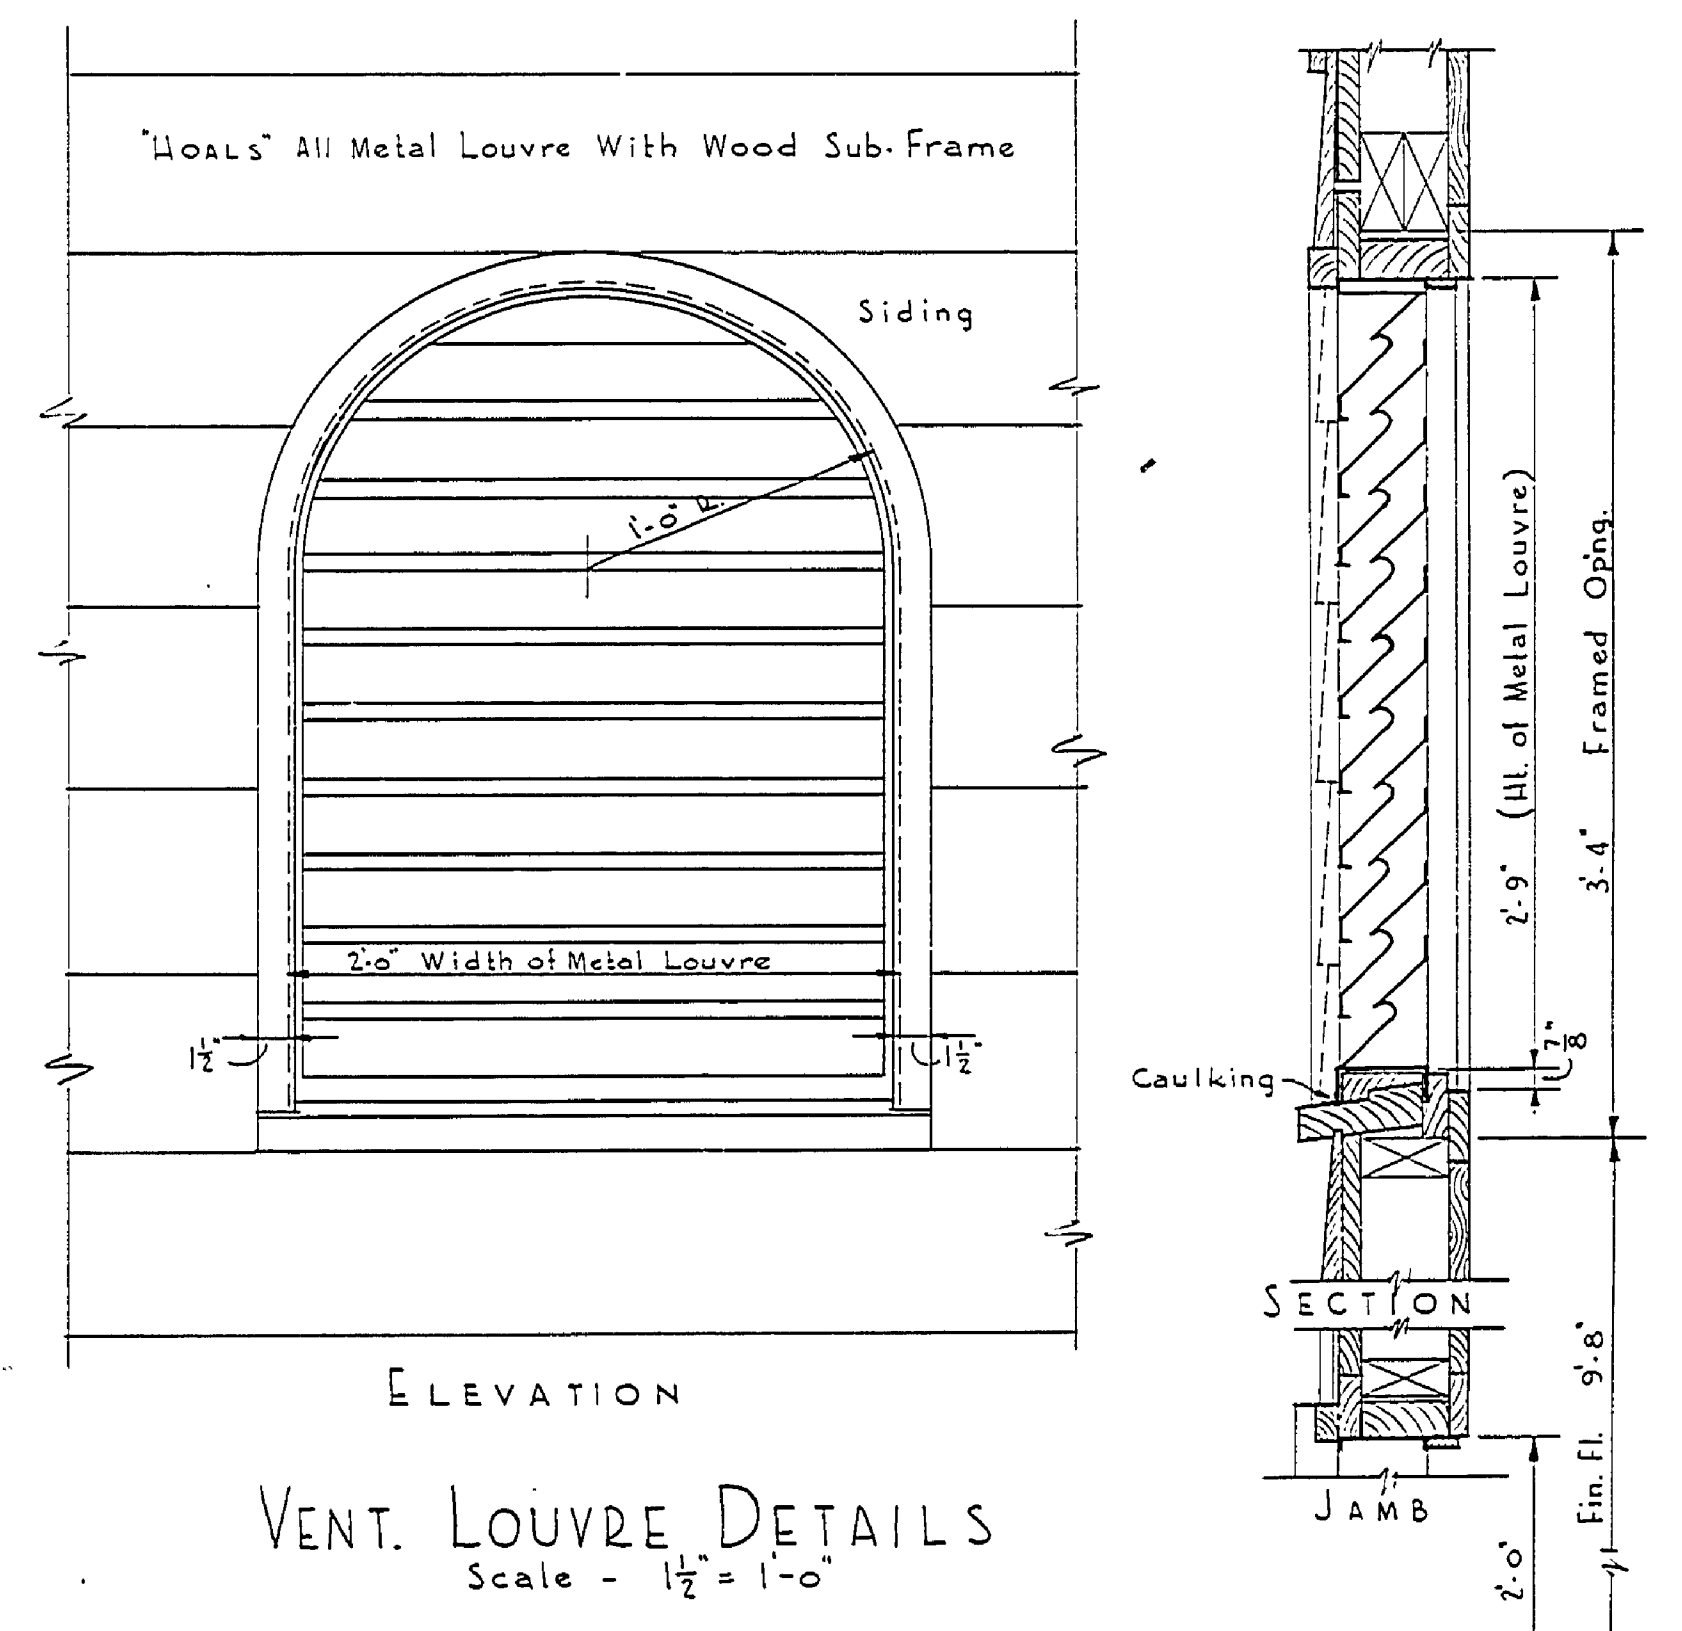

VENT. LOUVER DETAILS
Scale - 1/2" = 1'-0"

MICHIGAN CONSERVATION DEPARTMENT		ELEVATIONS & VENT. LOUVER DETAILS	
PARKS DIVISION		BATH HOUSE, BAY CITY STATE PARK	
REVIEW		Lee Black & Kenneth C. Black, Architects, Lansing, Mich.	
Architectural Section	Date	Drawn O.C.F. Checked K.C.B.	Scale 1/8" = 1'-0"
Engineering Section		Revisions	Job No. 4438
Landscape Arch. Sec.		Date	Sheet No. 6
Approved		10-26-45	Section No. A-101-2
Asst. Chief in Charge of Design			
Division Chief			