




SECTION A-A
Scale 1/8" = 1'-0"

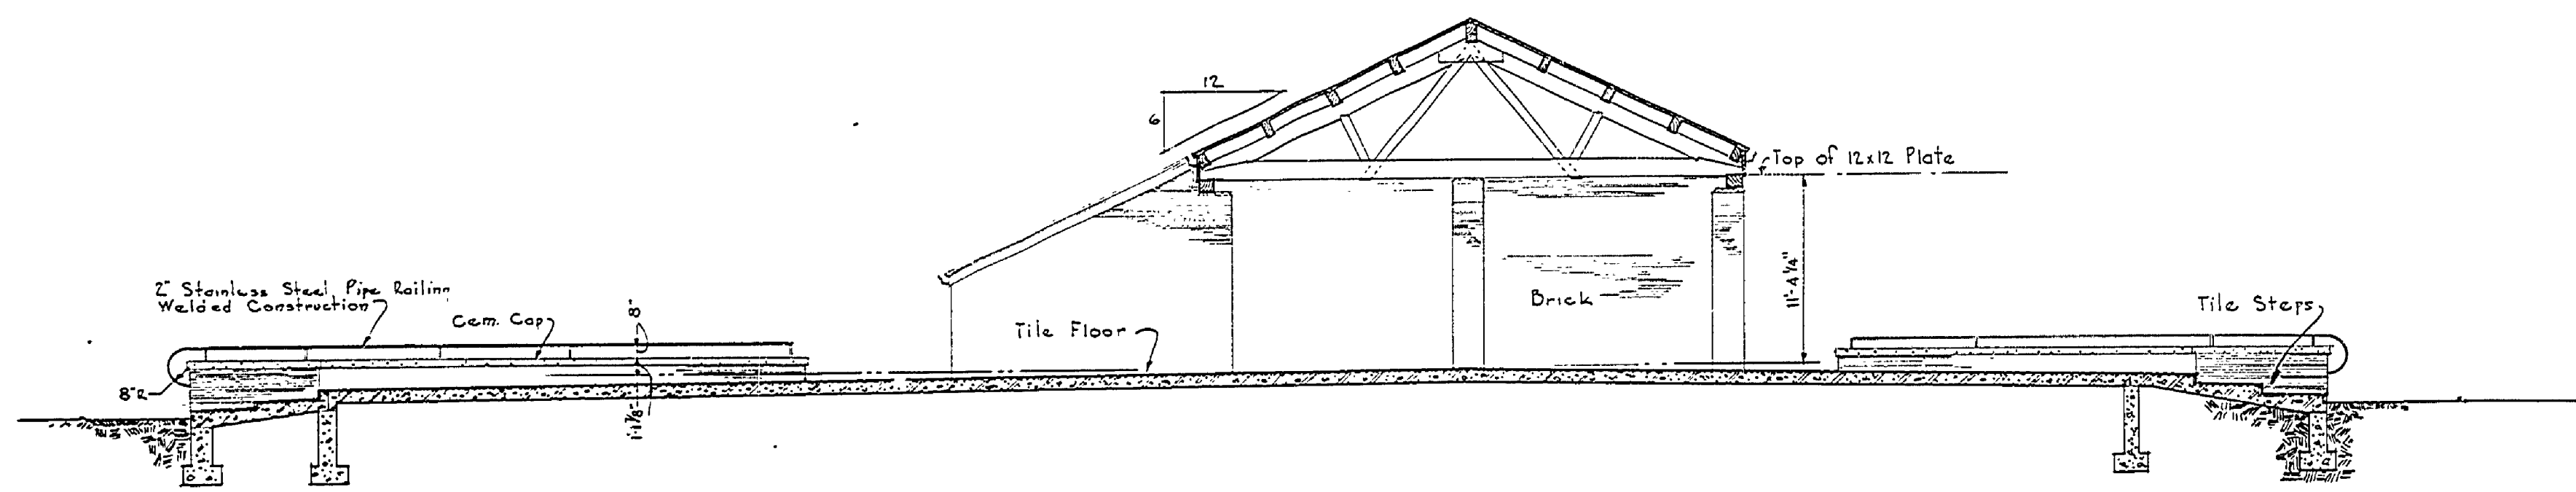


SECTION B-B
Scale 1/8" = 1'-0"

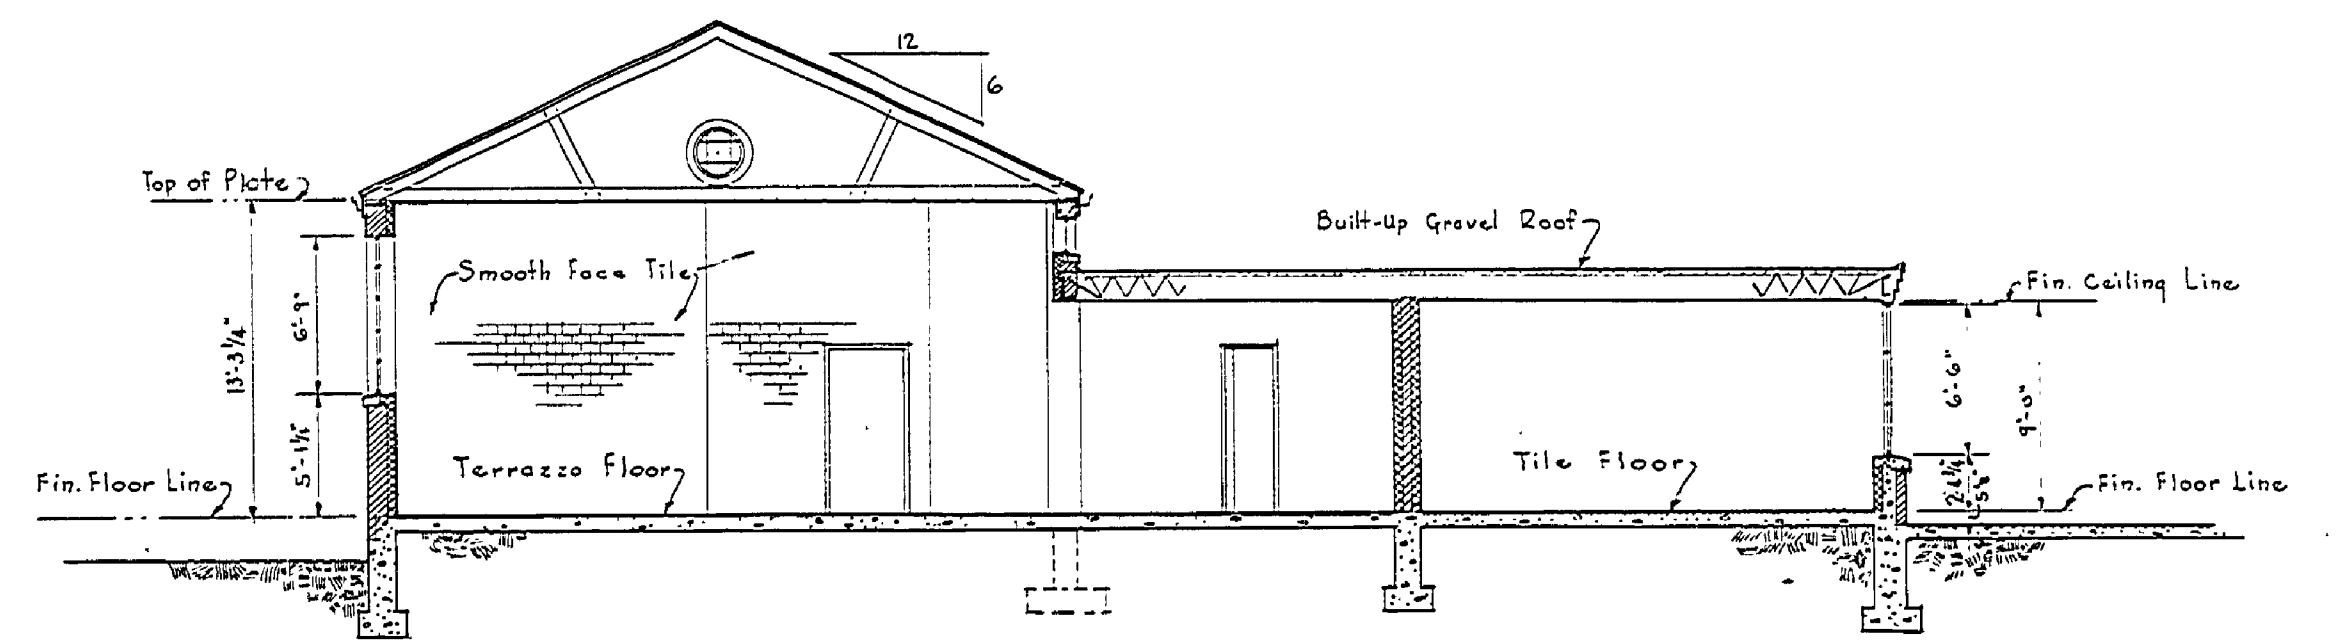


SECTION C-C
Scale: 1/8" = 1'-0"

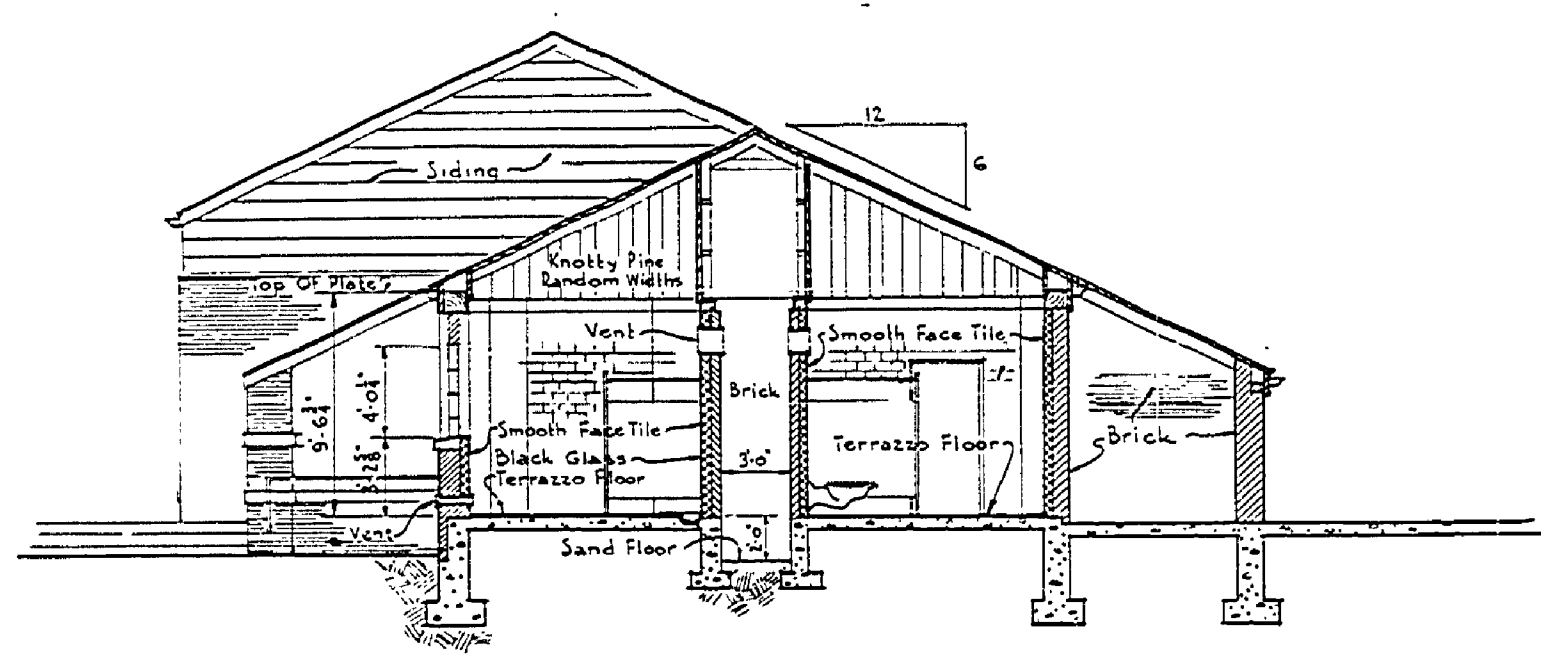


SECTION D-D
Scale 1/8" = 1'-0"

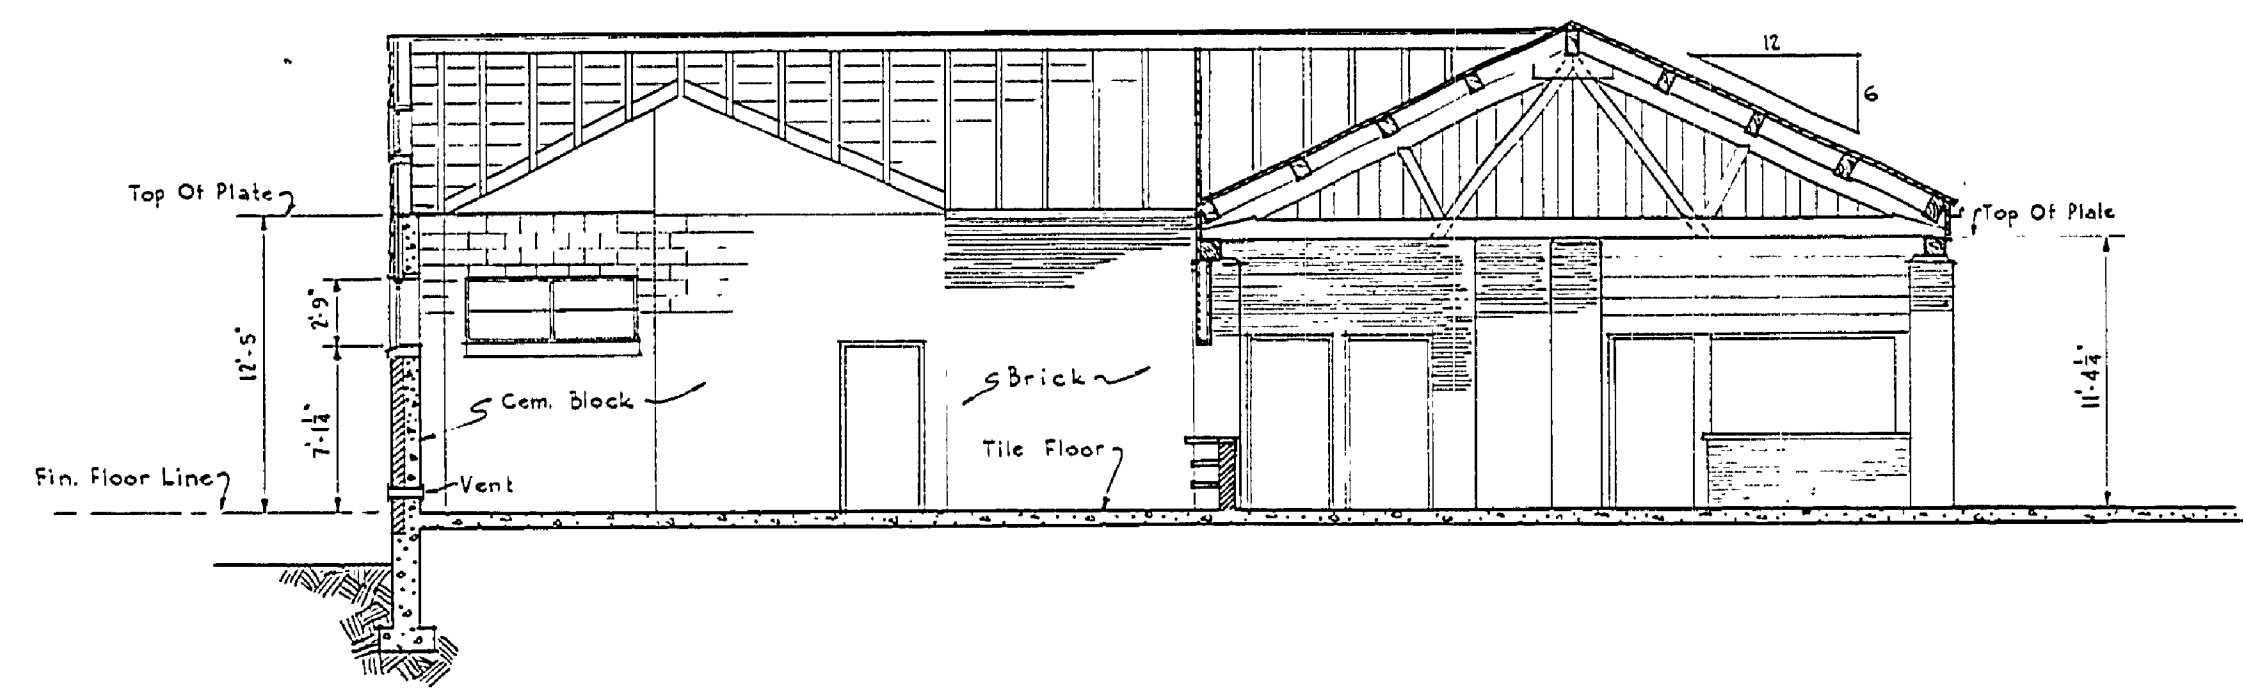


SECTION E-E
Scale 1/8" = 1'-0"

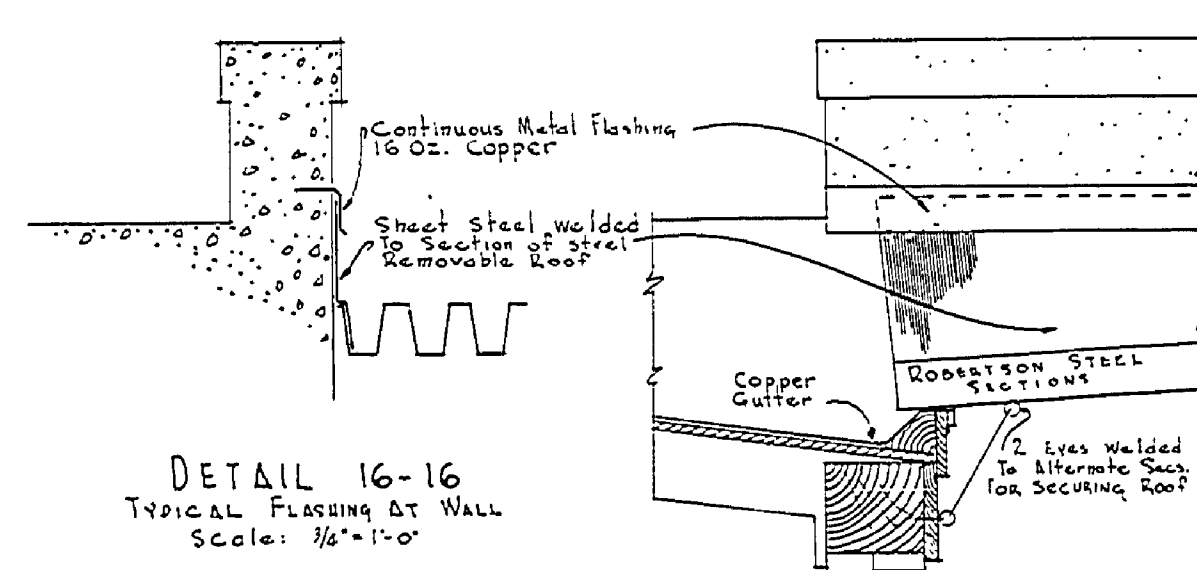


DETAIL 16-16
Typical Finishing at Wall
Scale: 3/4" = 1'-0"

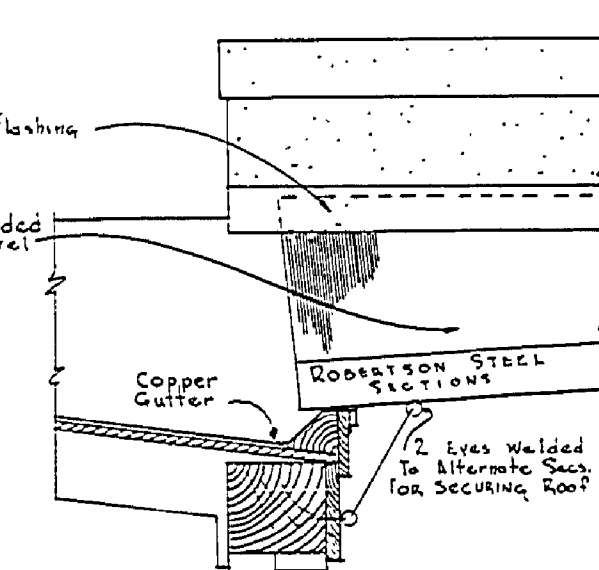


DETAIL 17-17
Scale: 3/4" = 1'-0"

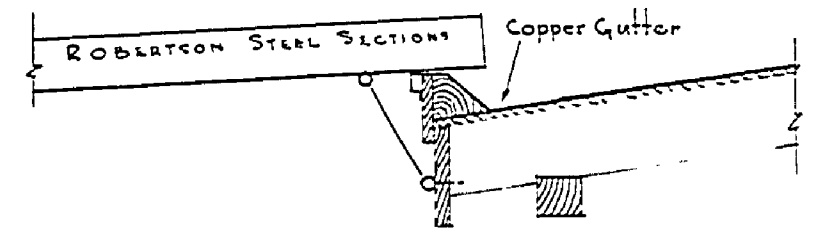


DETAIL 18-18
Scale: 3/4" = 1'-0"

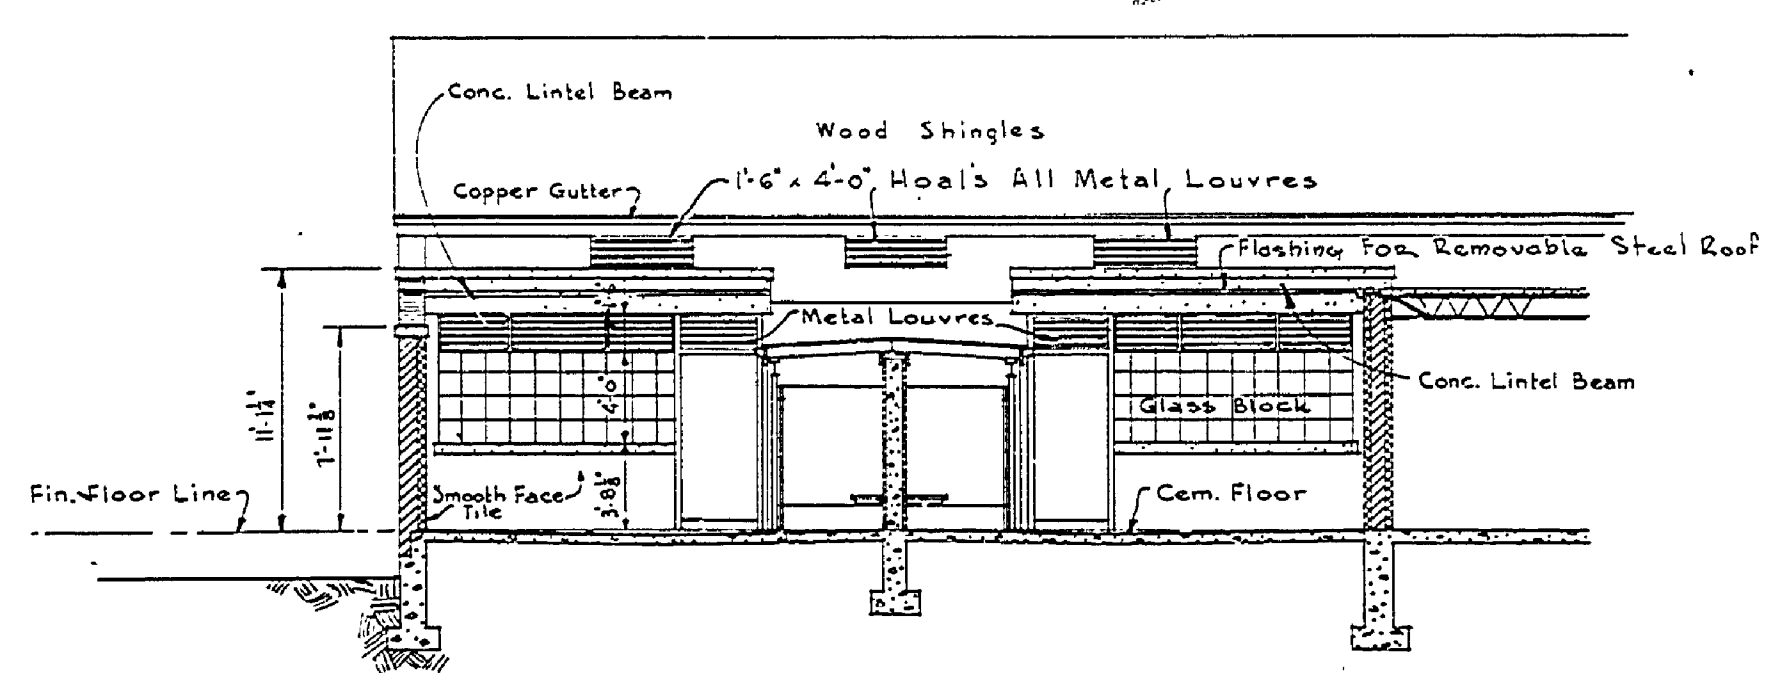


SECTION F-F
Scale 1/8" = 1'-0"

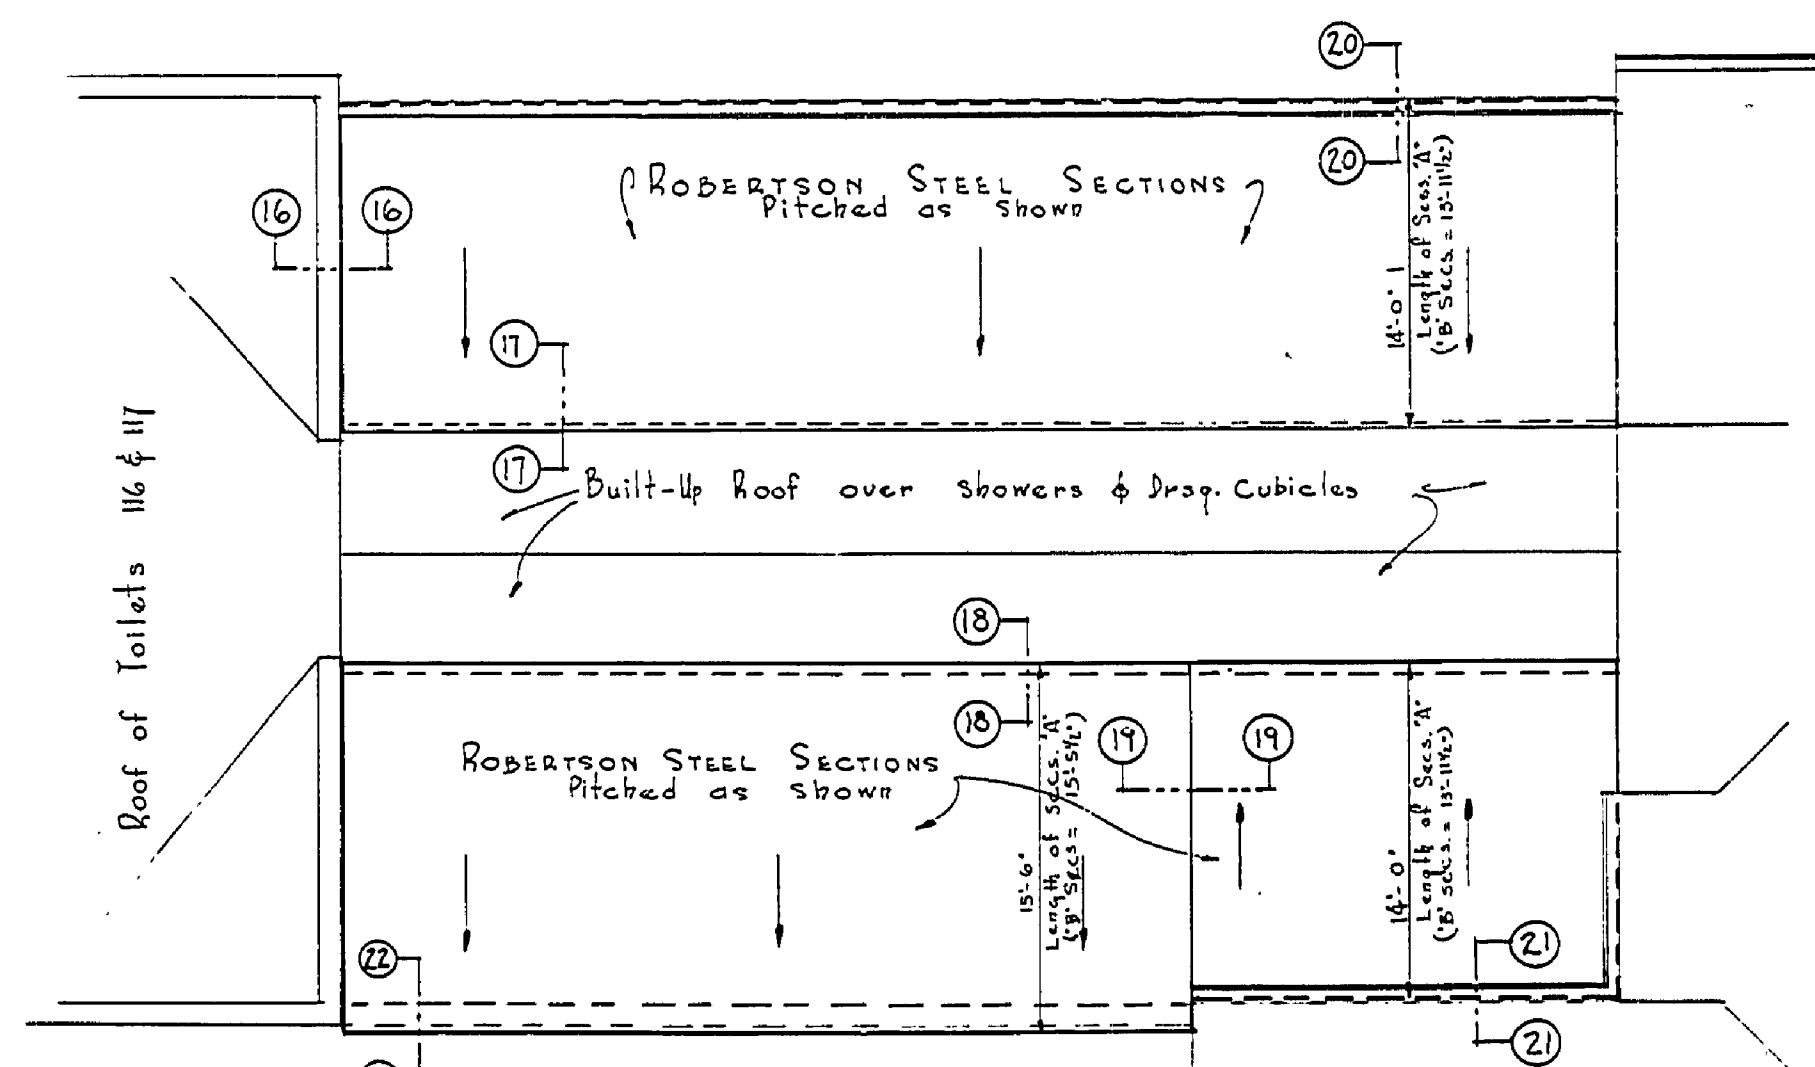


PARTIAL ROOF PLAN
Showing Removable Steel Roof Over Open Dressing Areas
Scale: 1/8" = 1'-0"

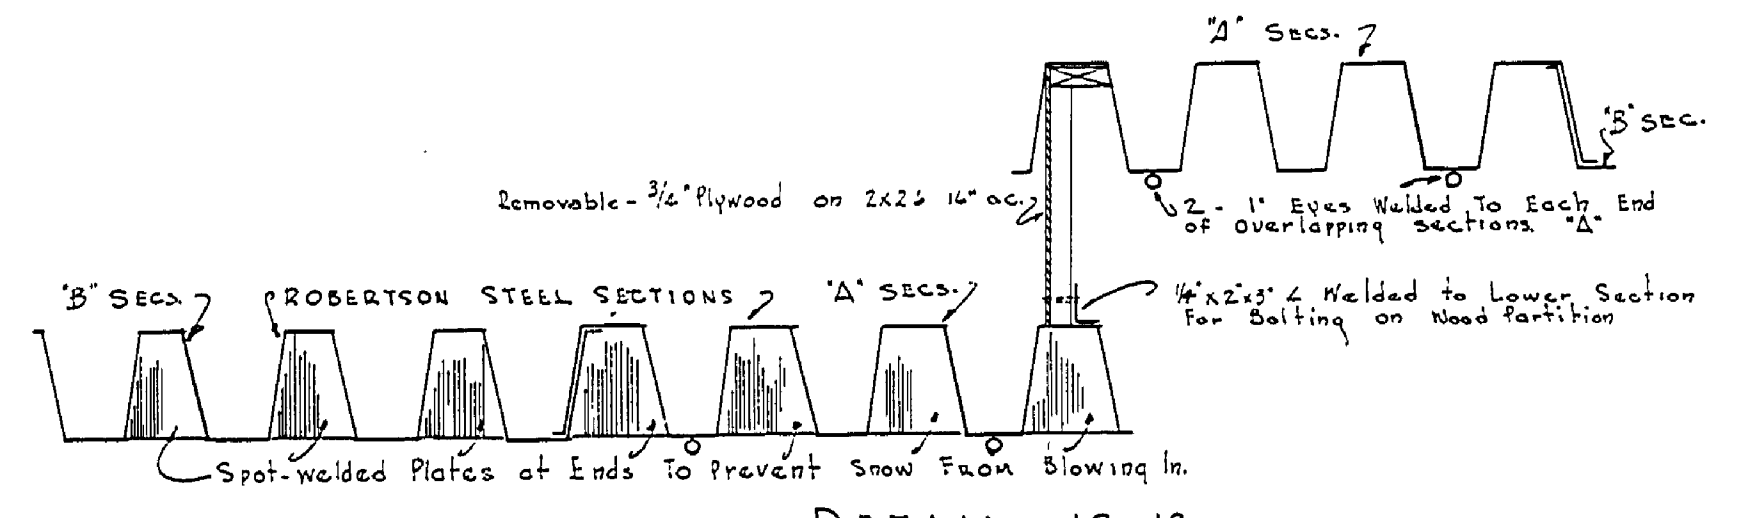

DETAIL 19-19
Scale: 1 1/2" = 1'-0"

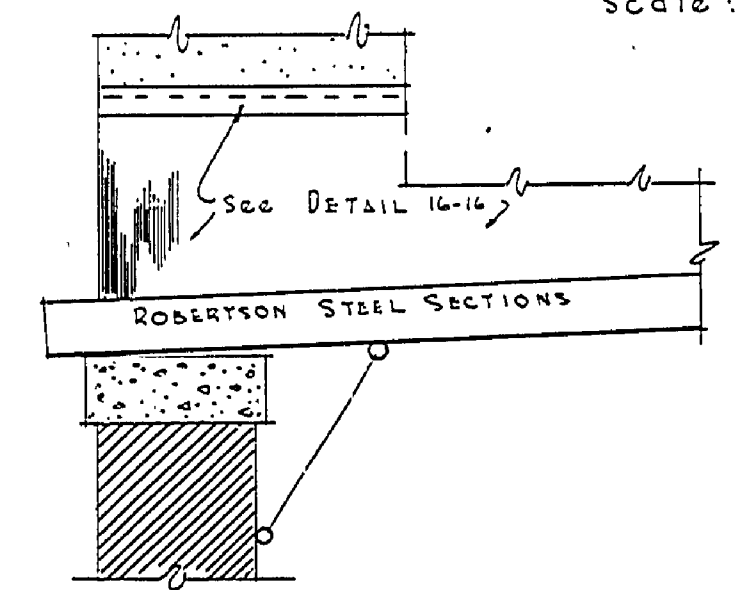

DETAIL 22-22
Scale: 3/4" = 1'-0"

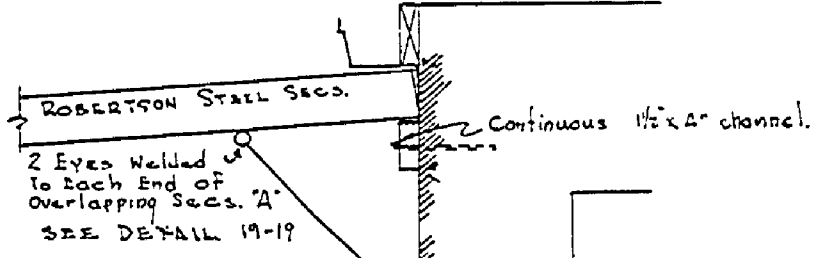

DETAIL 20-20
(DETAIL 21-21 SIMILAR)
Scale: 3/4" = 1'-0"

MICHIGAN CONSERVATION DEPARTMENT PARKS DIVISION		SECTIONS A-A TO F-F and DETAILS OF REMOVABLE ROOF	
Architectural Section	REVIEW	Date	BATH HOUSE, BAY CITY STATE PARK
Engineering Section			Lee Block & Kenneth C. Black, Architects, Lansing, Mich.
Landscape Arch. Sec.			Drawn WML/OCR/Checked K.C.B. Scale AS SHOWN
Approved			Revisions Job No 4498
Asst. Chief in Charge of Design			Date Sheet No. 7
			10-26-45 Section No. 10-26-45