
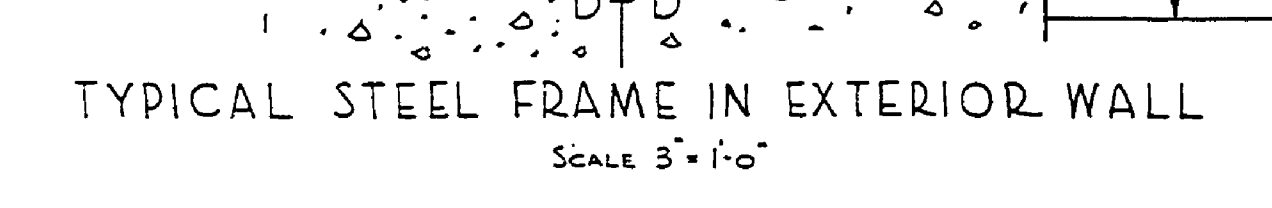
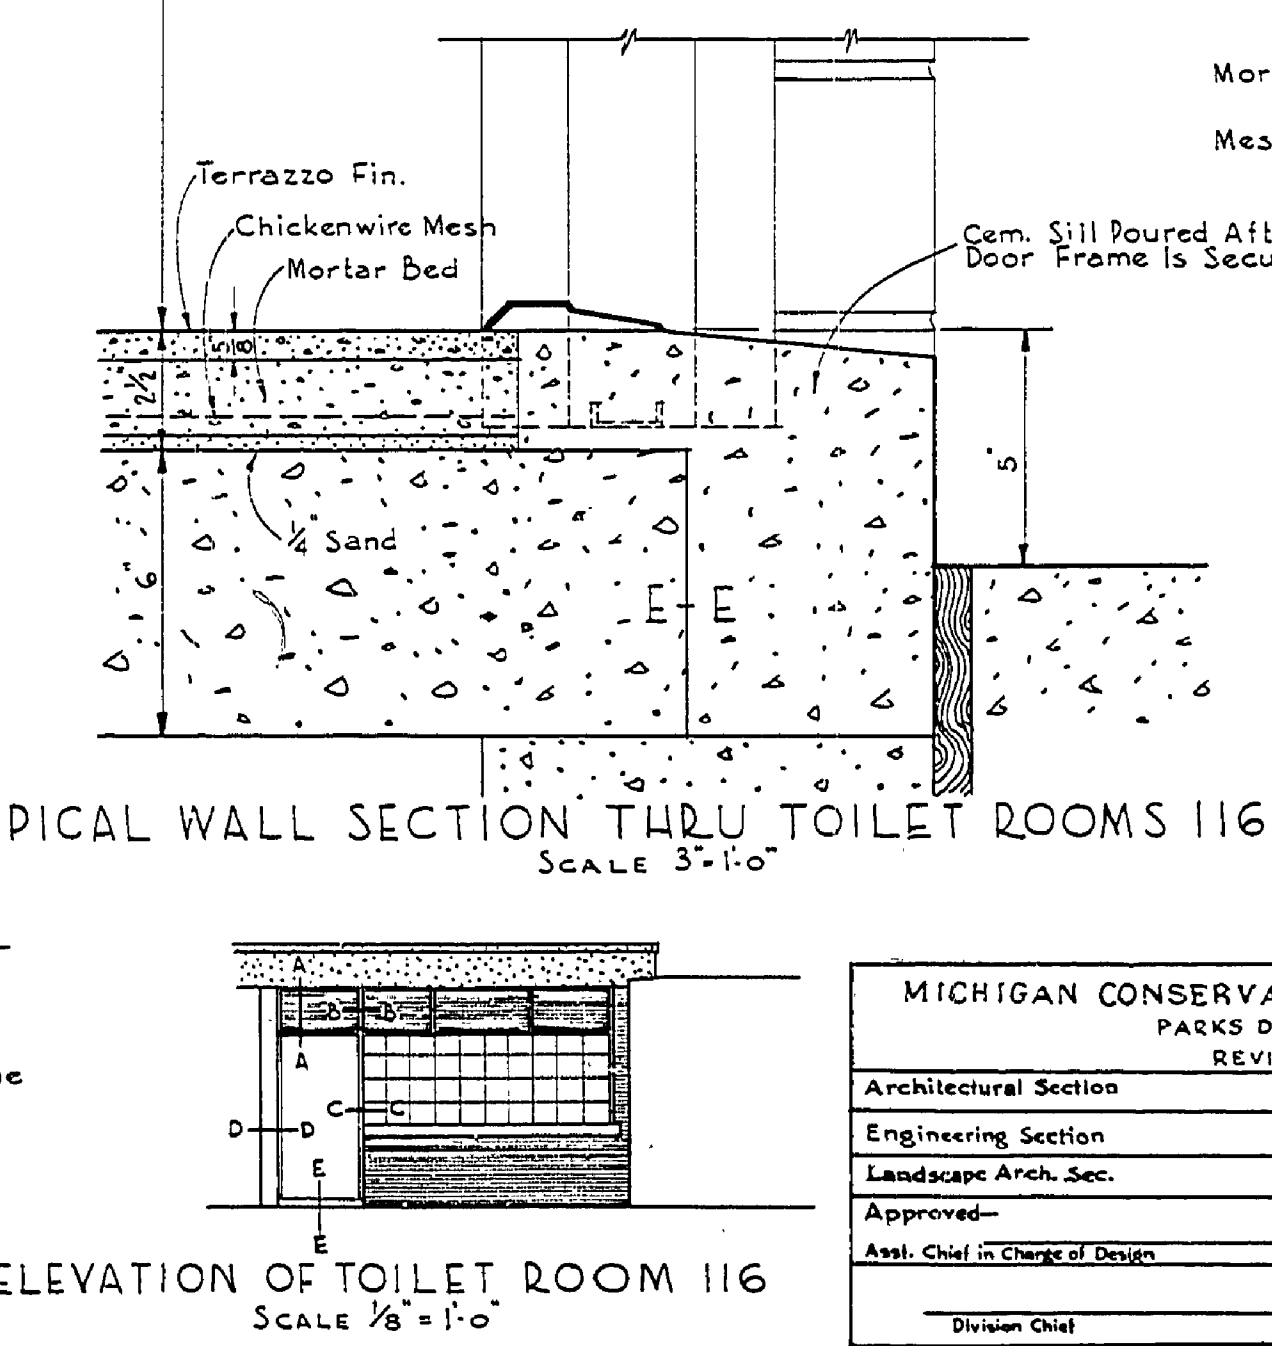
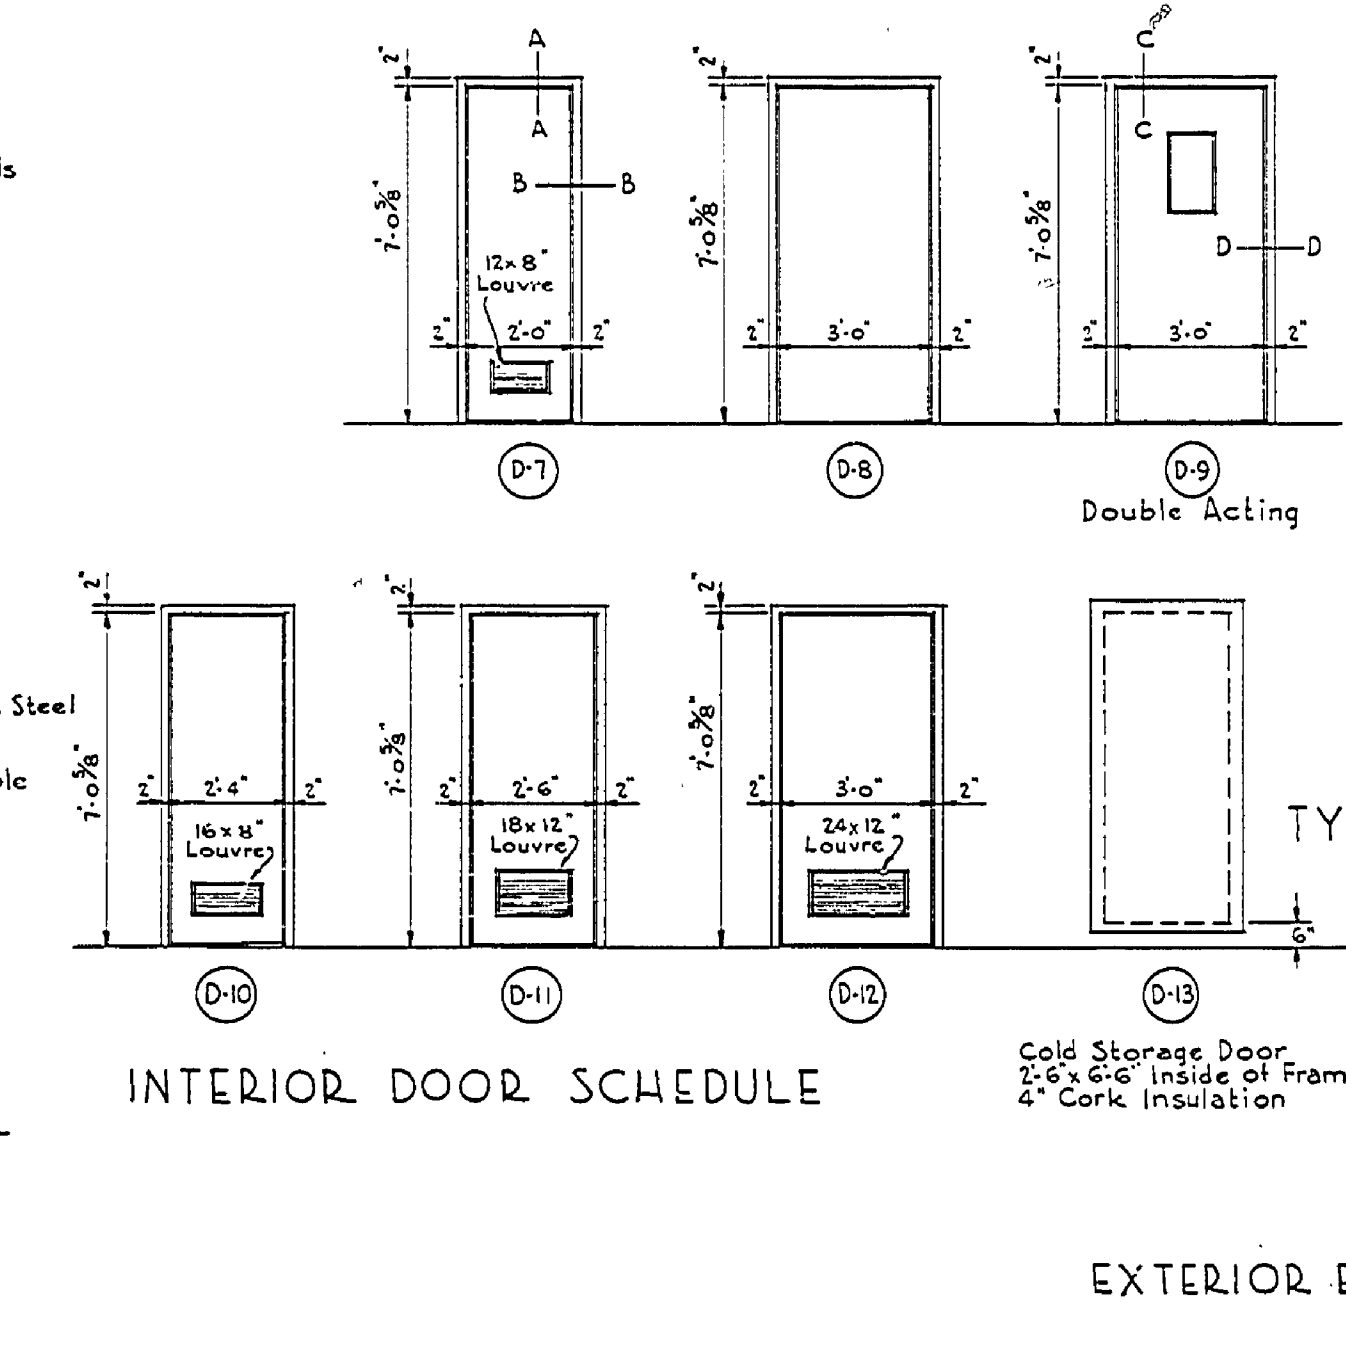
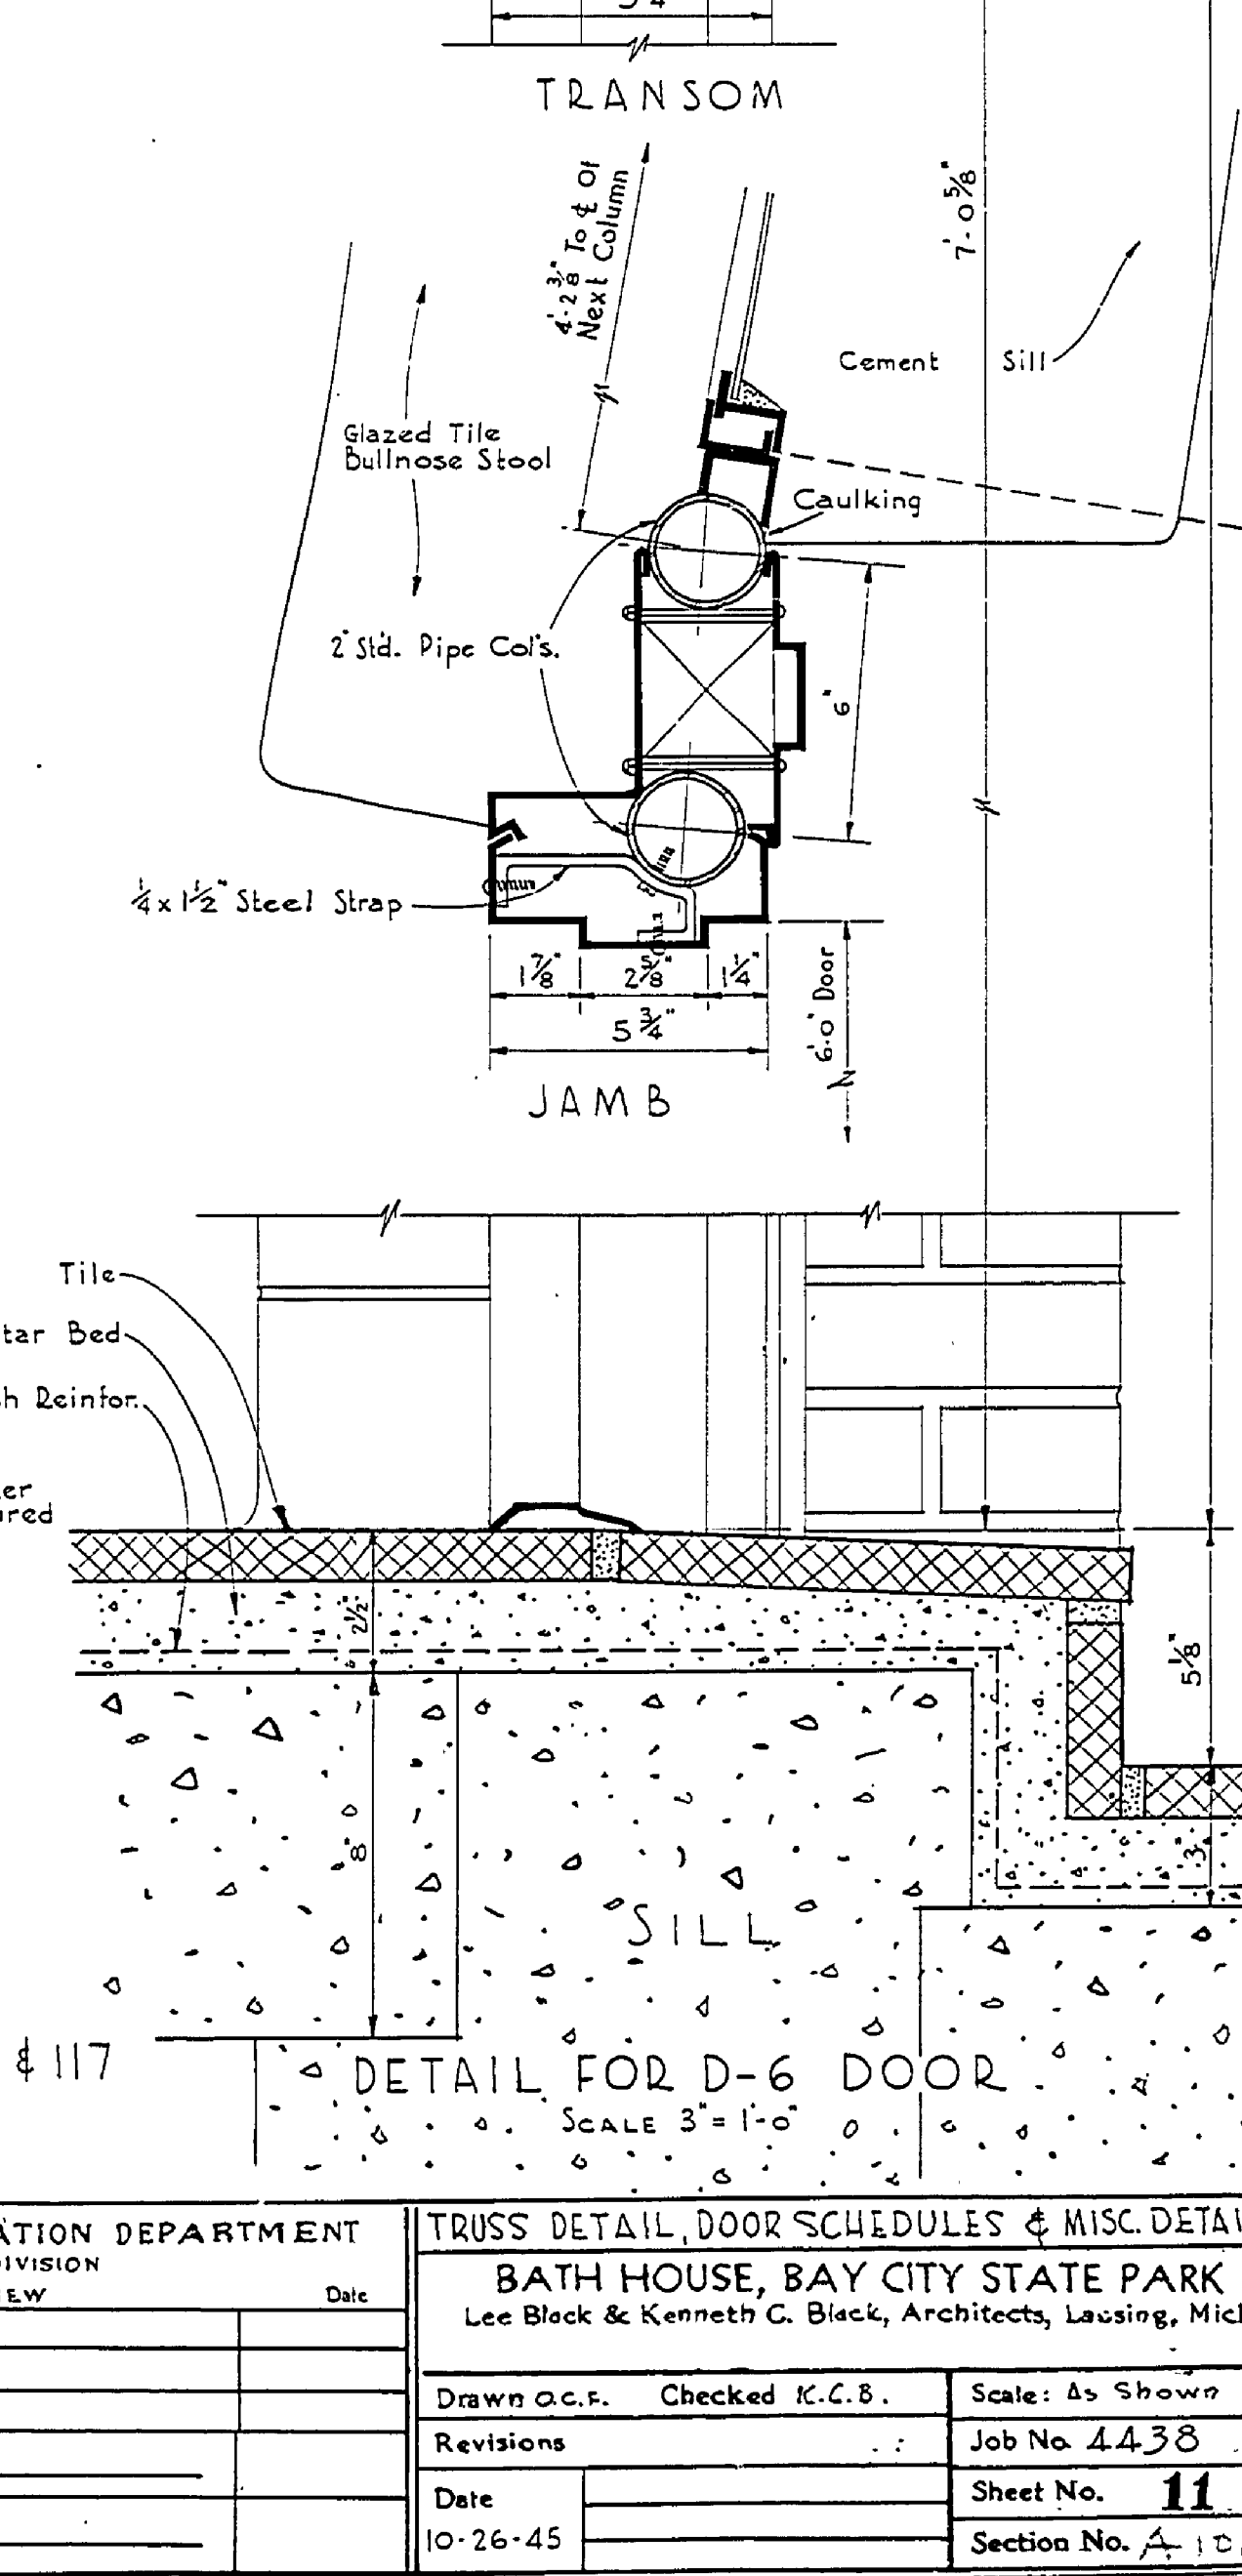
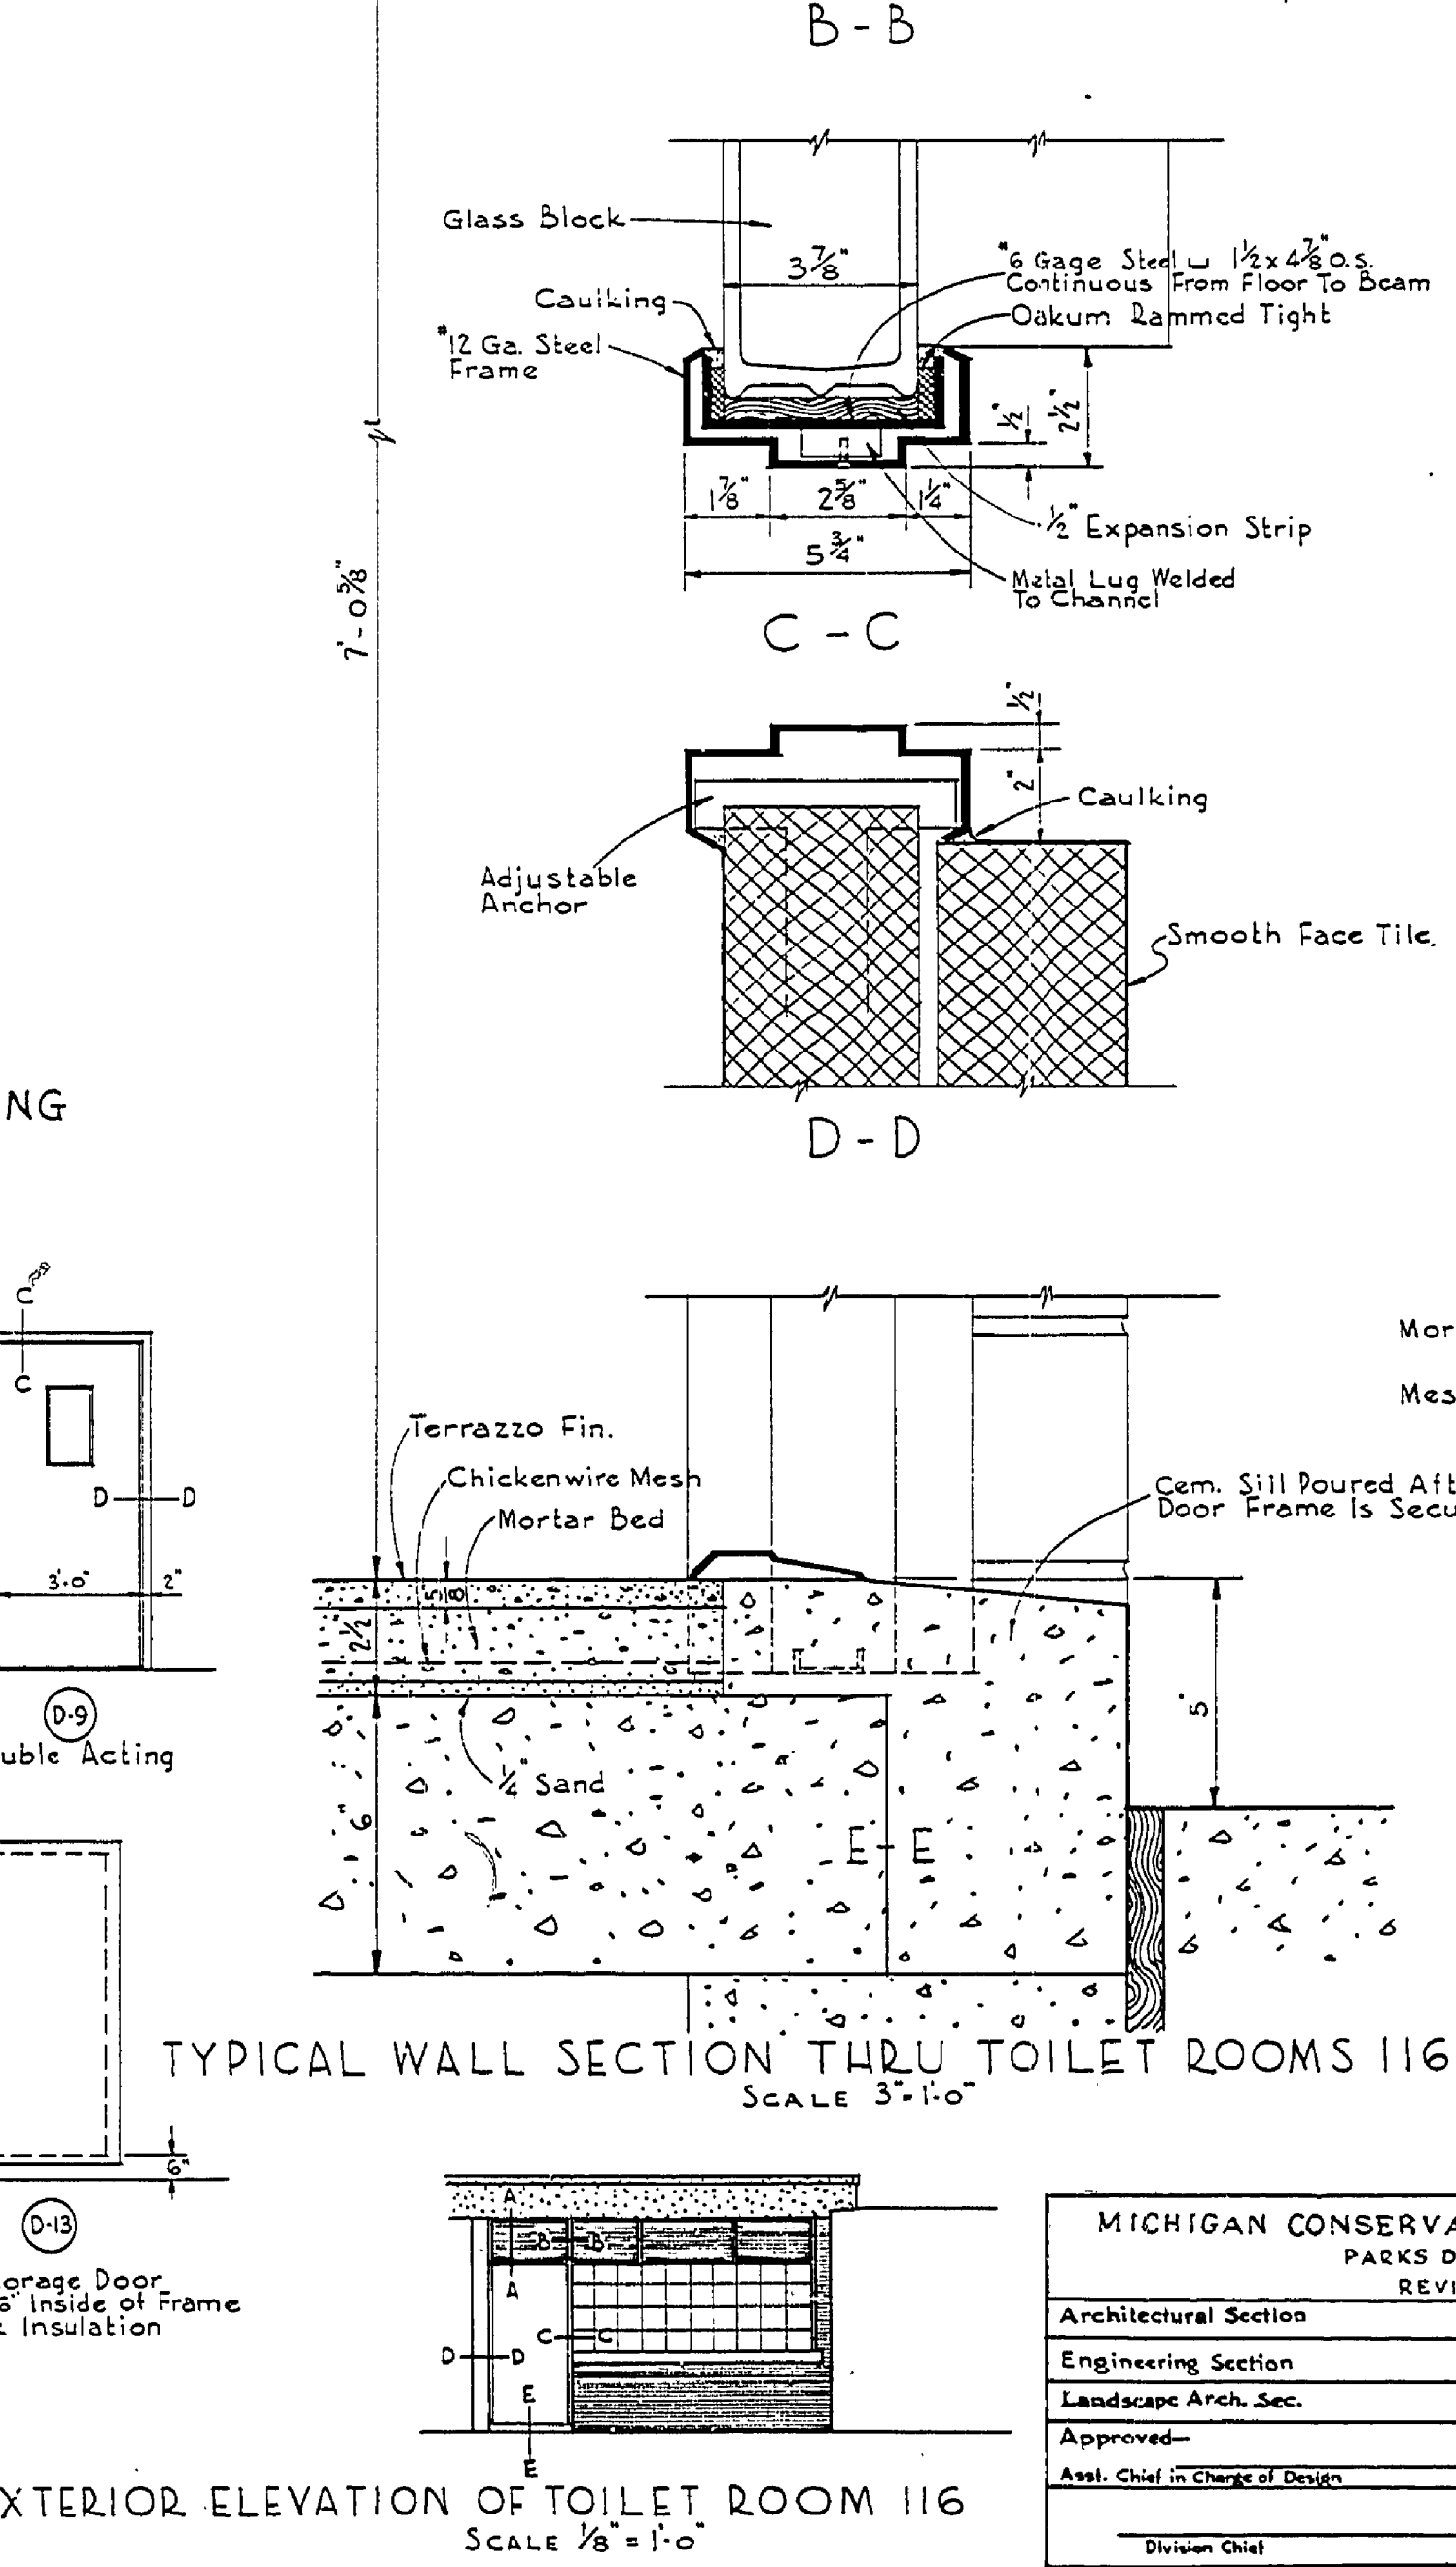
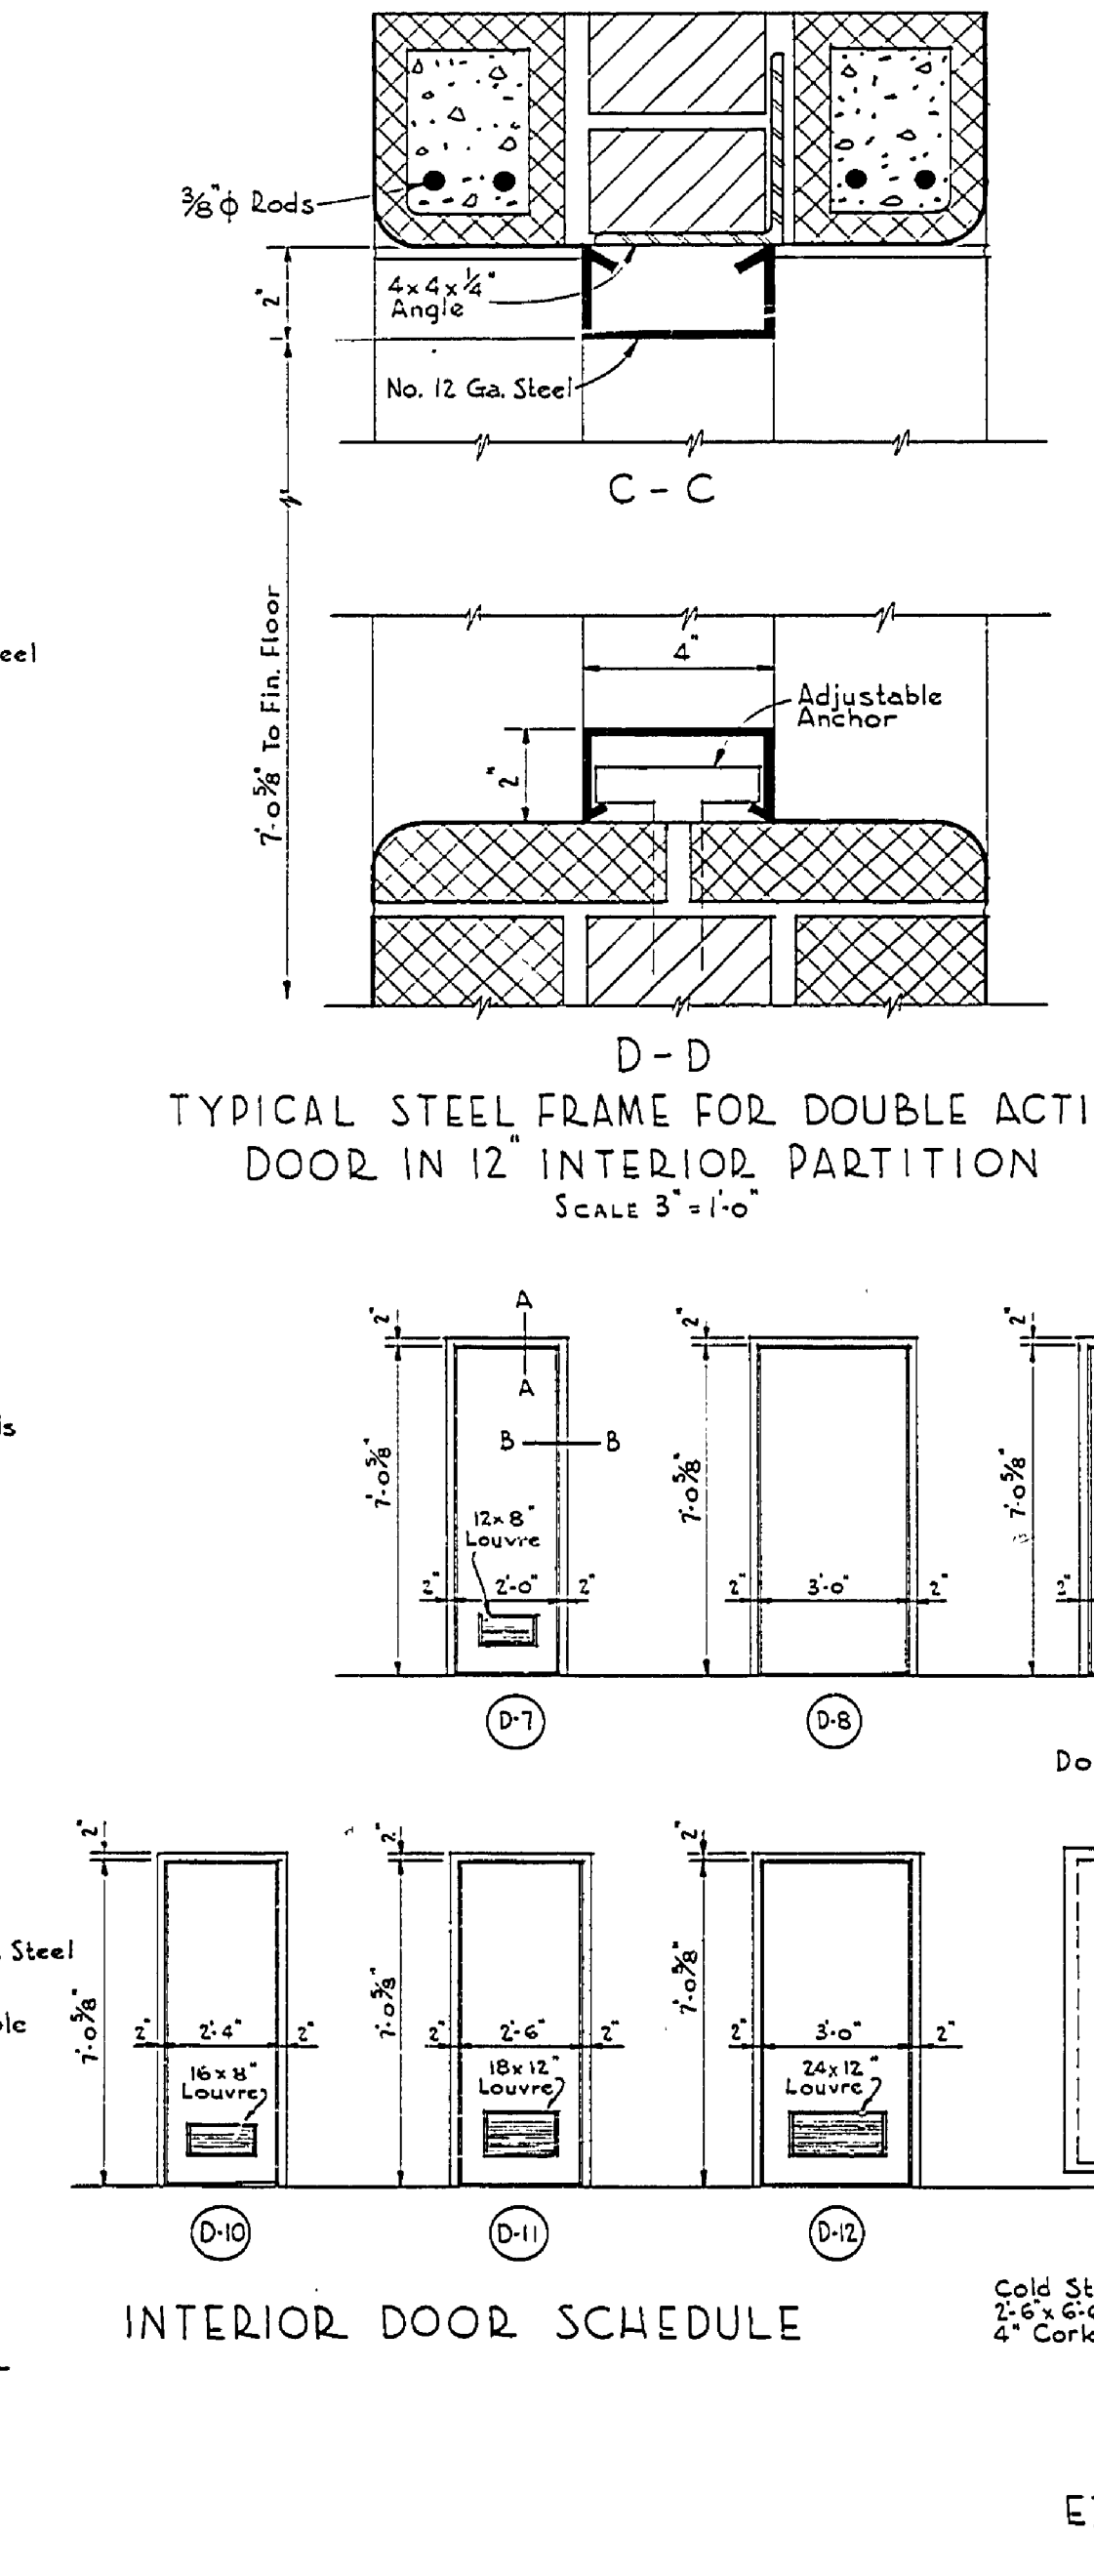
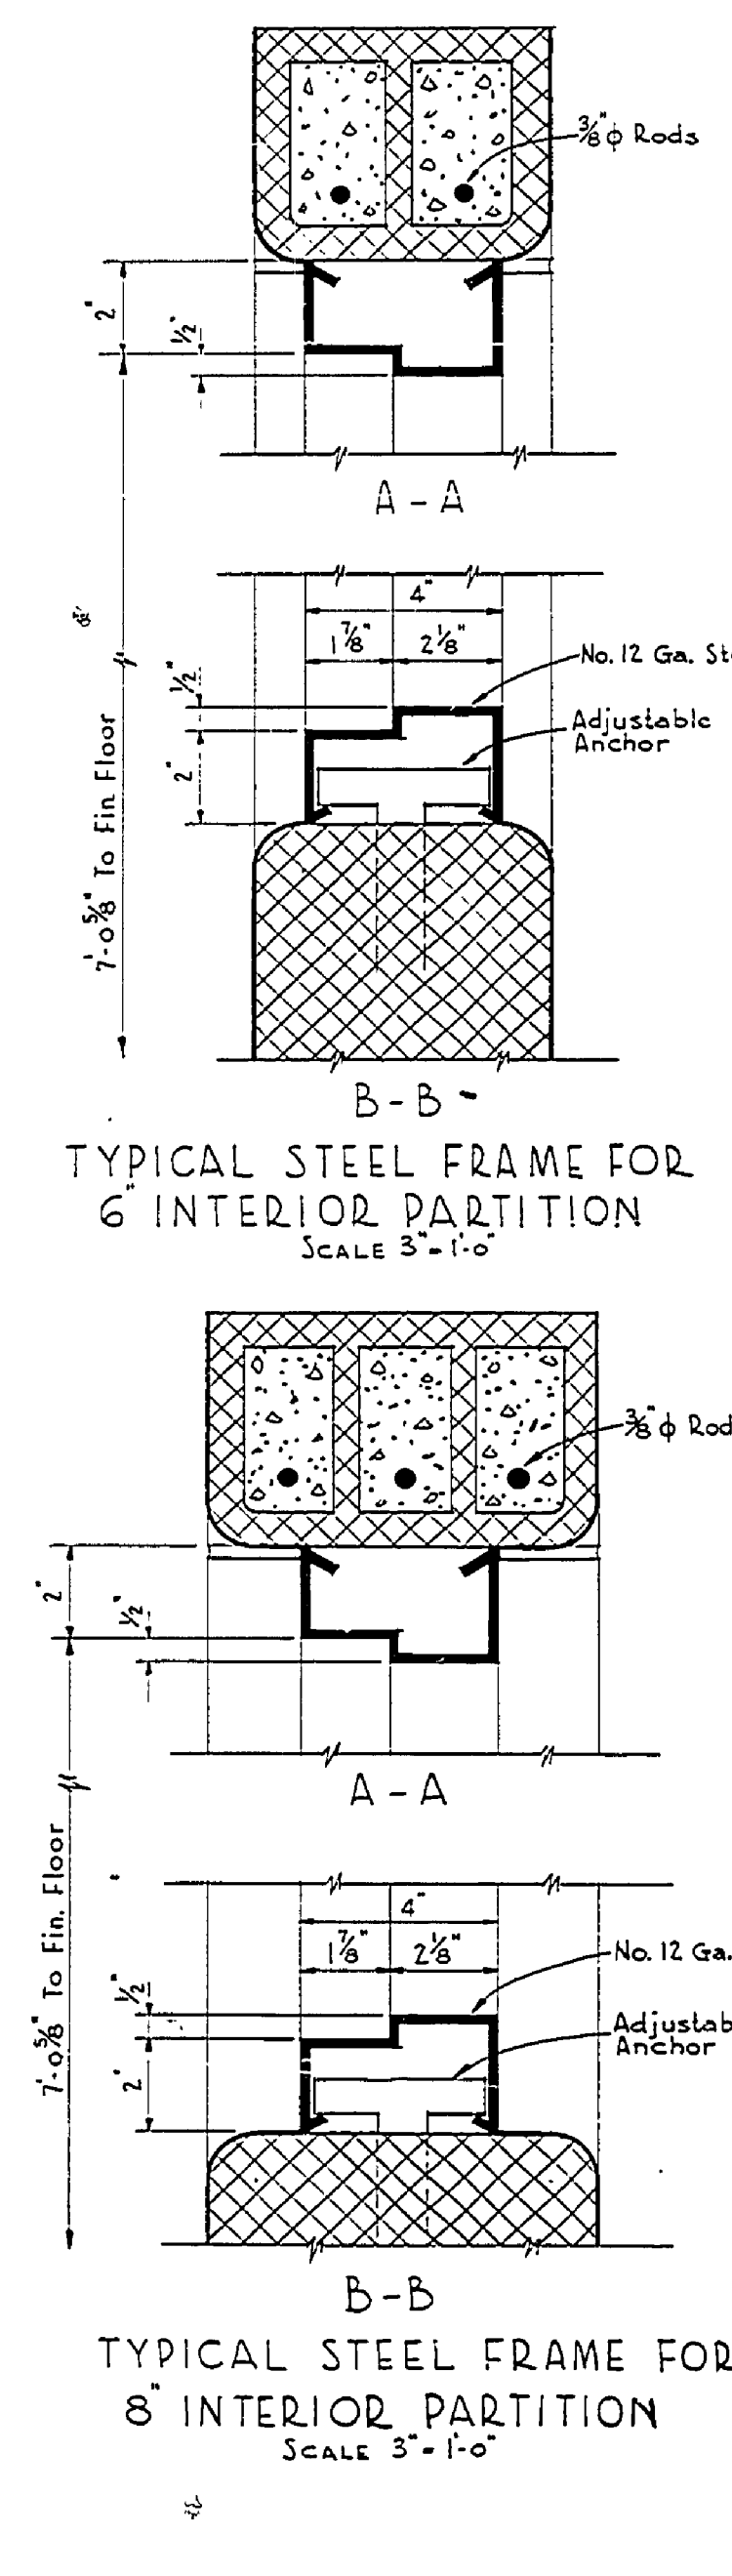
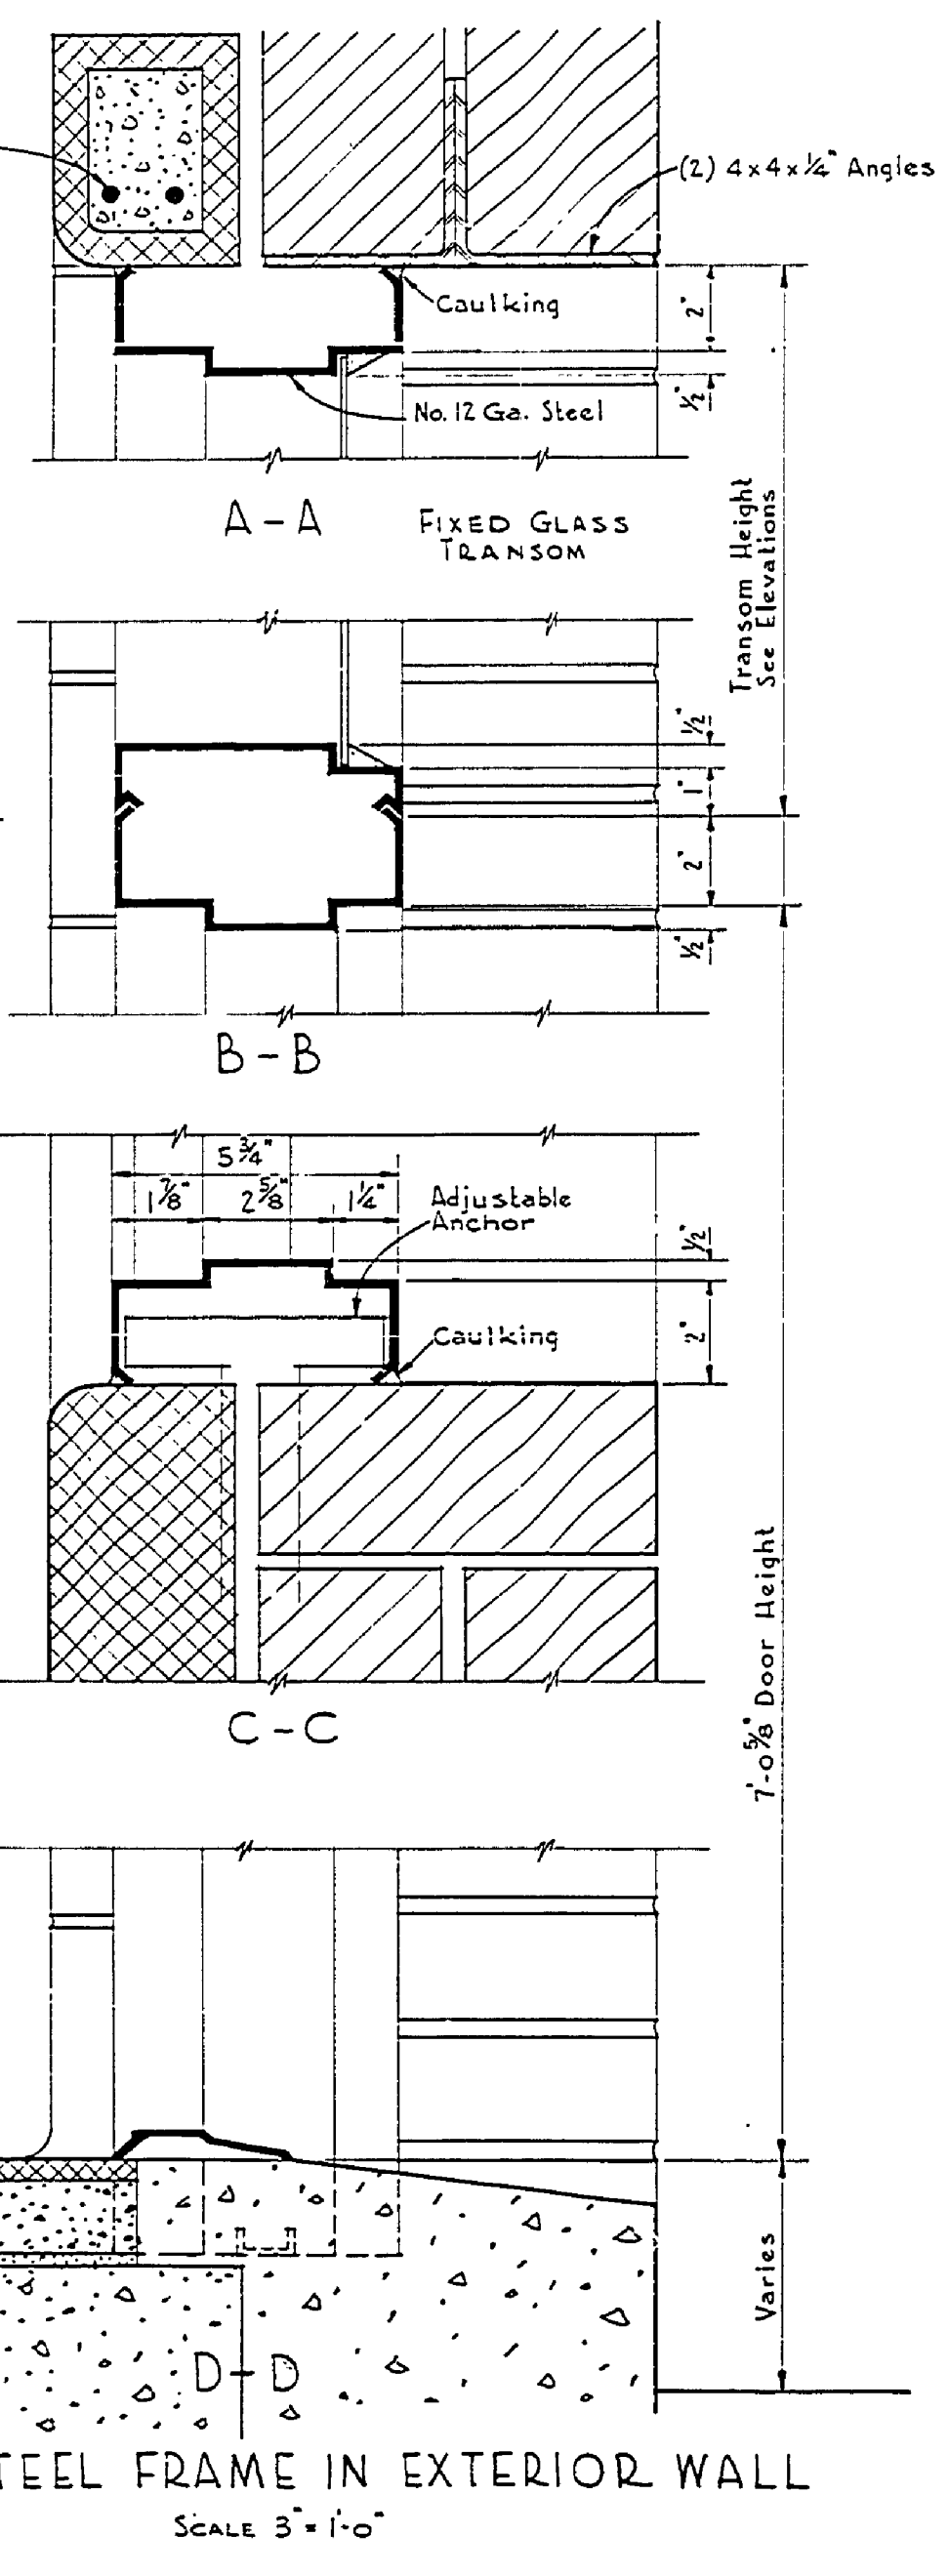
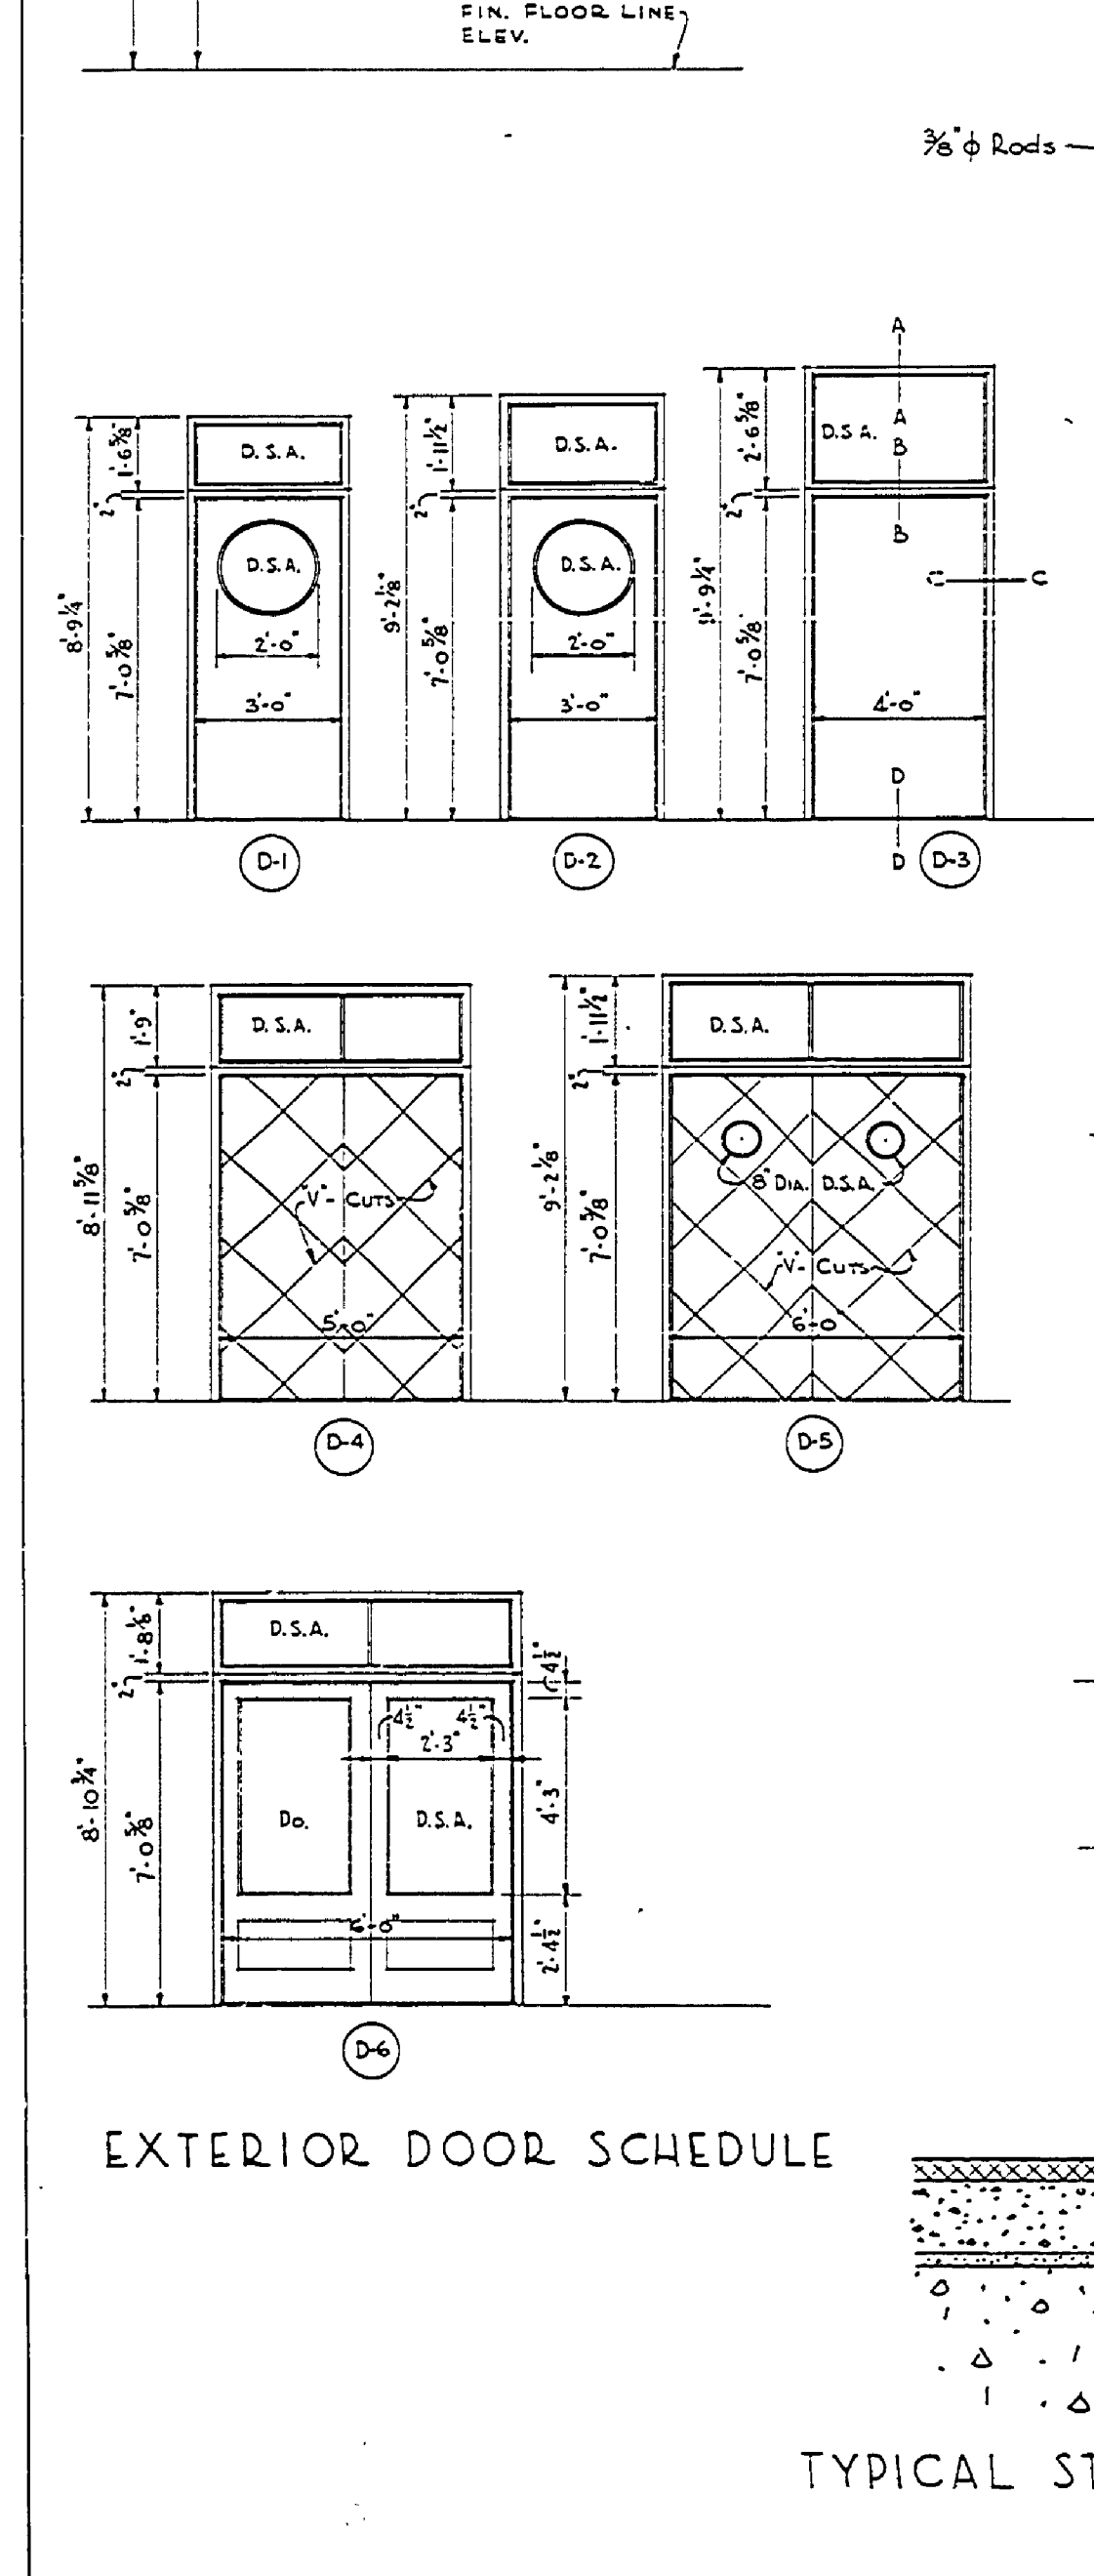
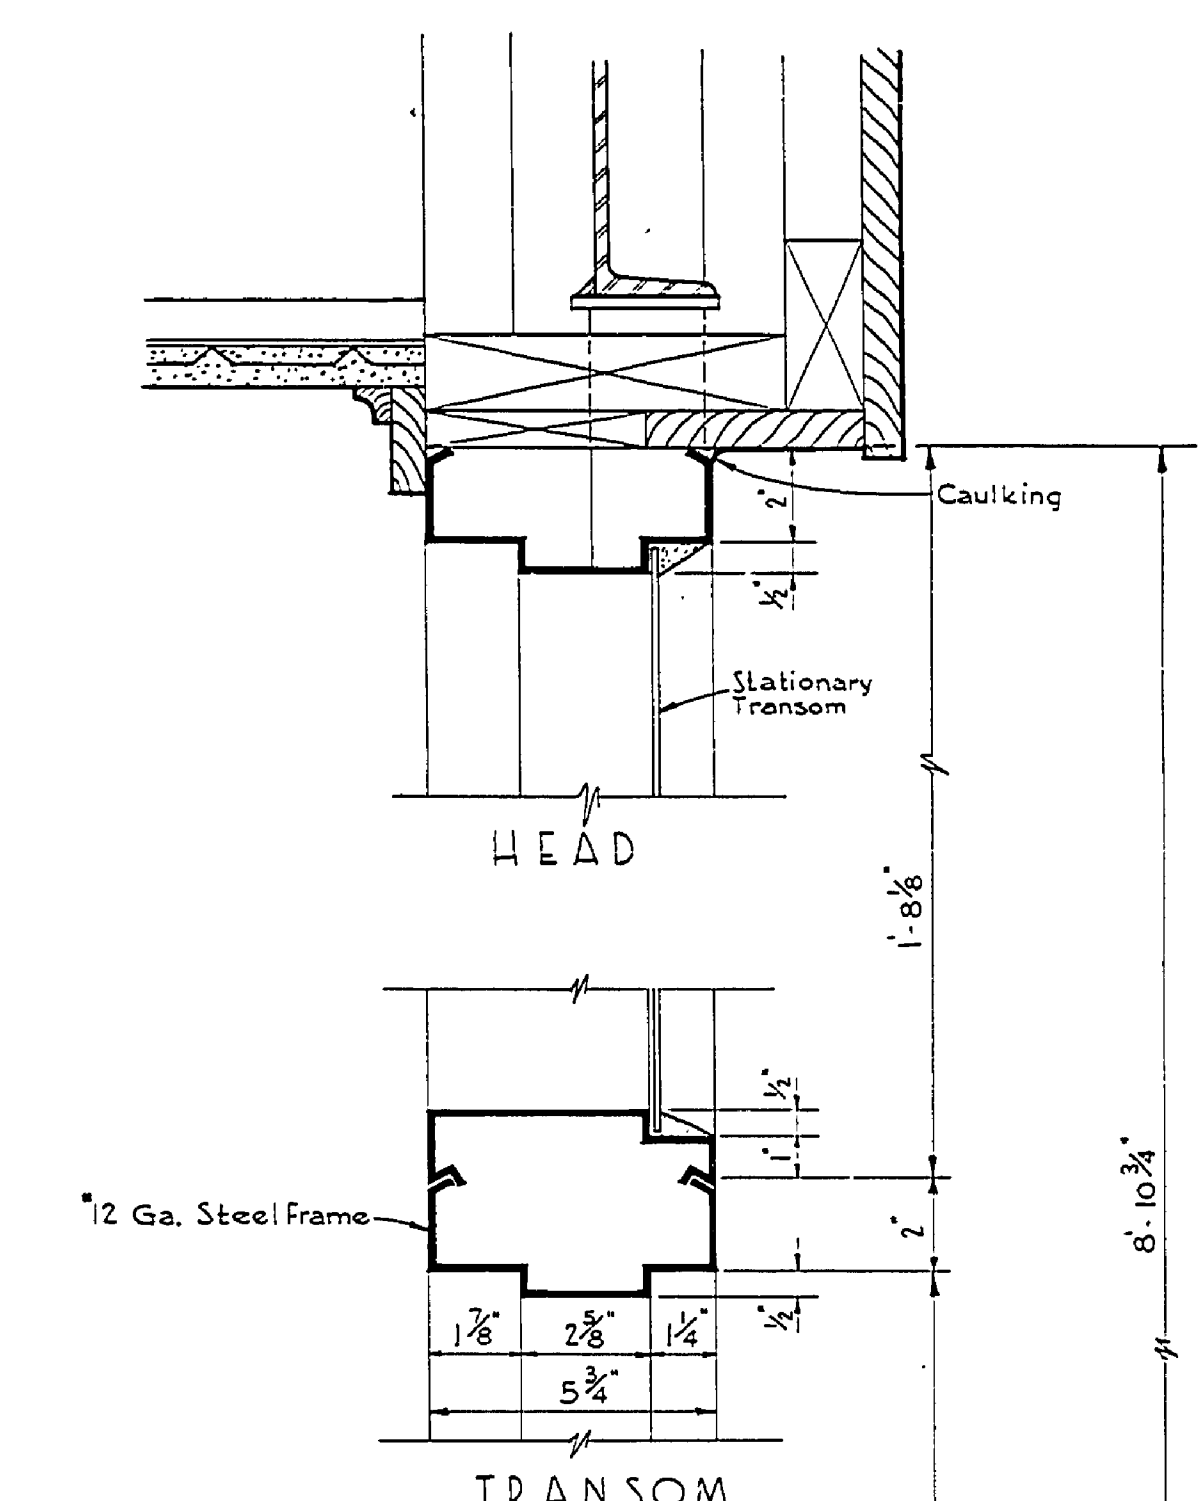
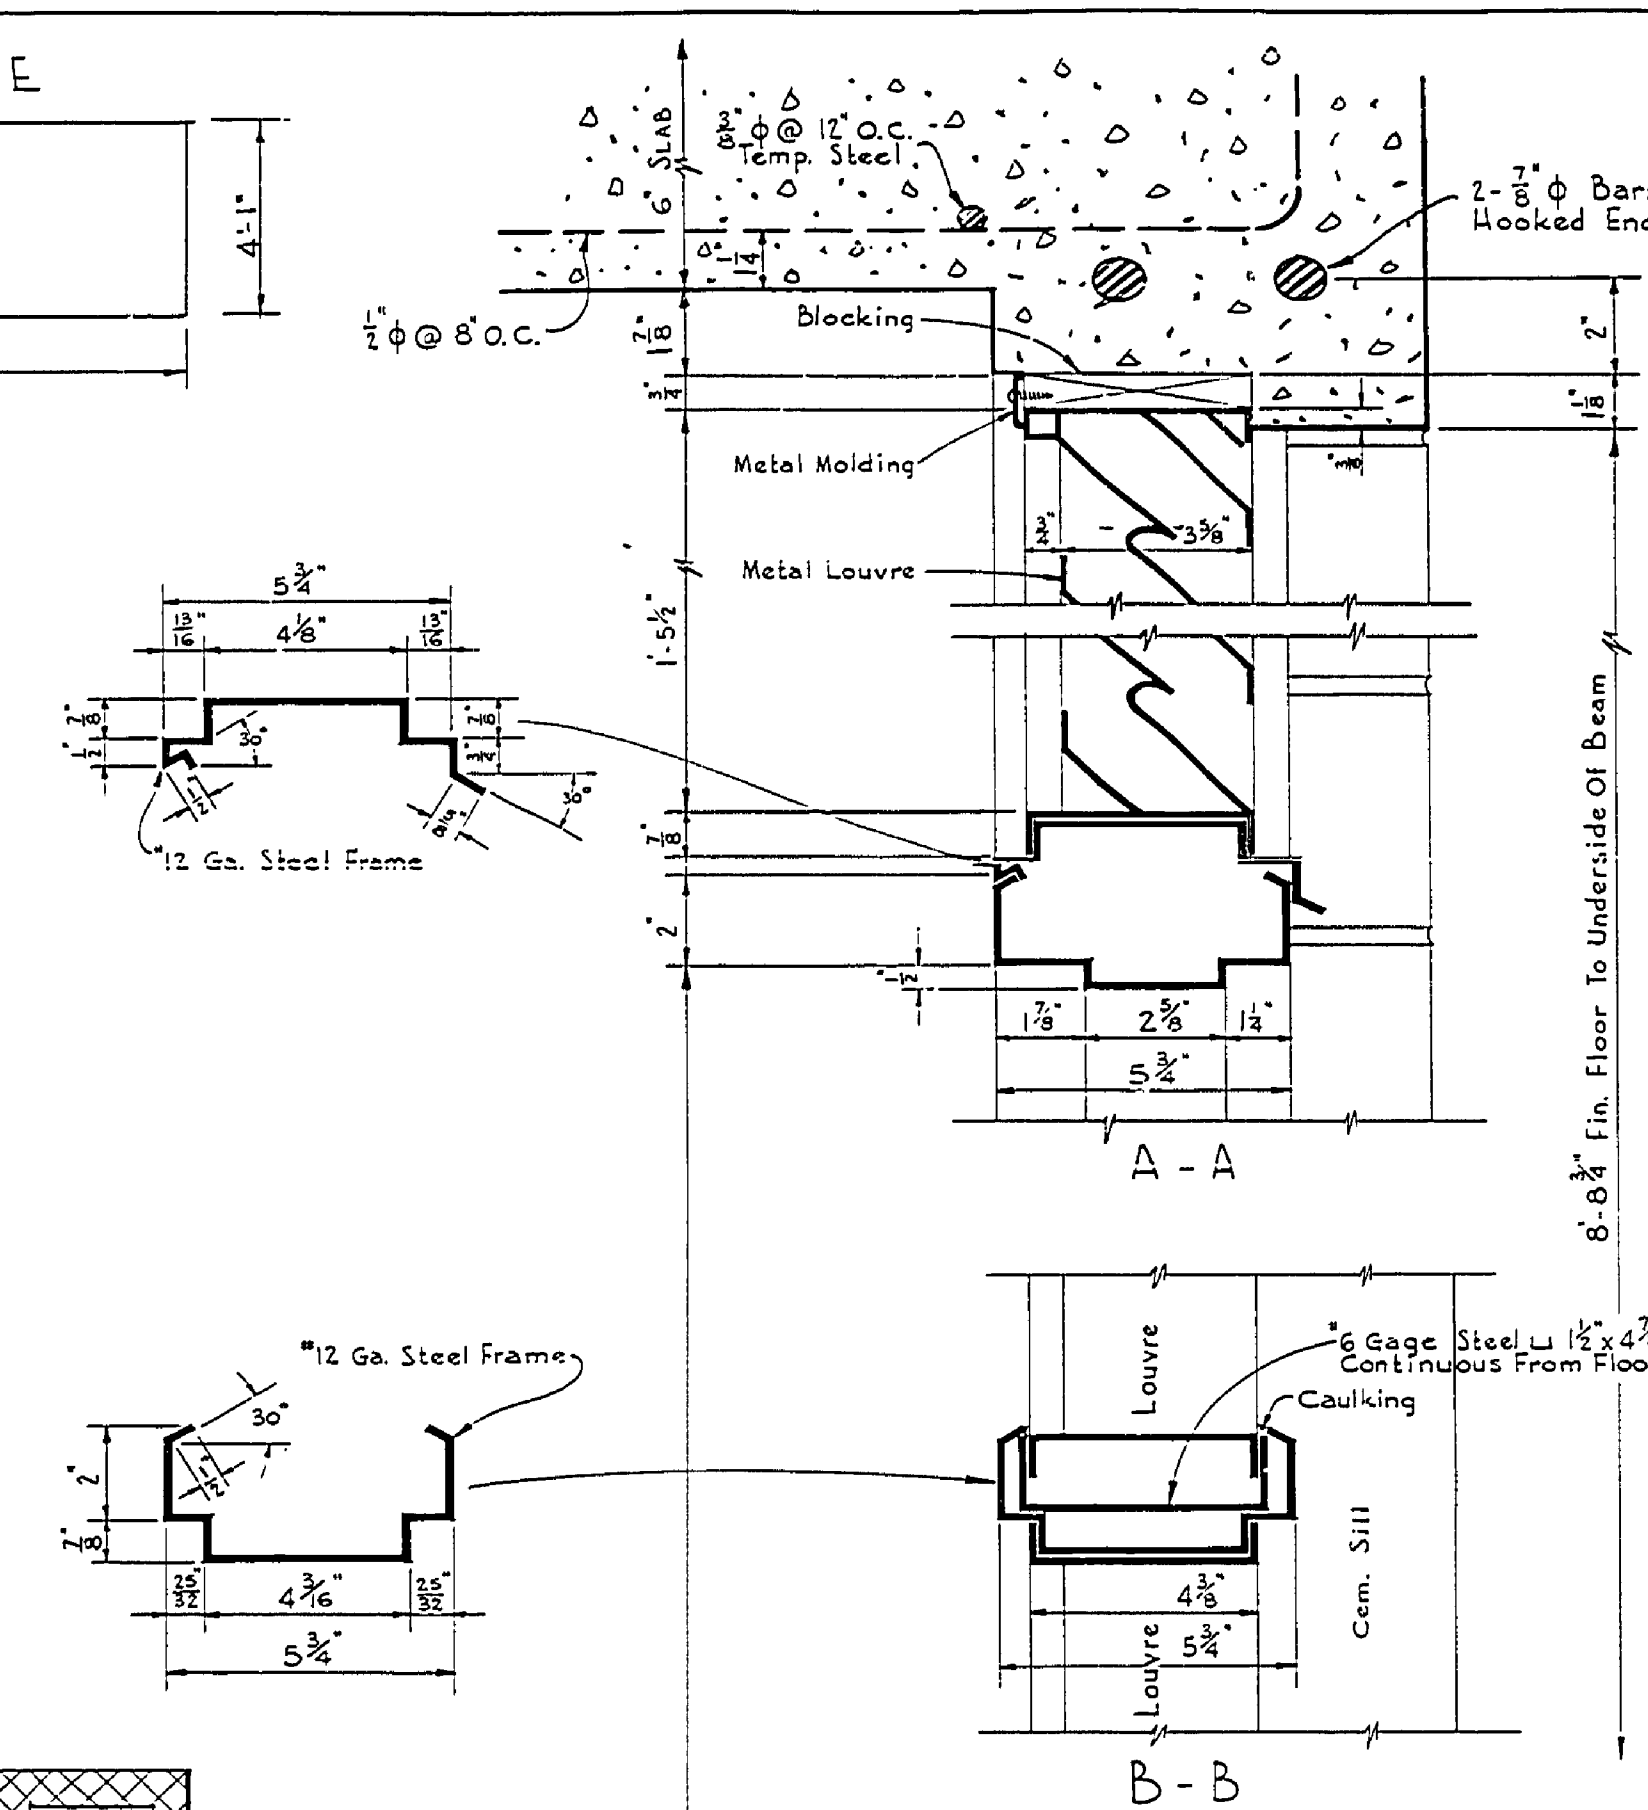


OVERHEAD DOOR SCHEDULE

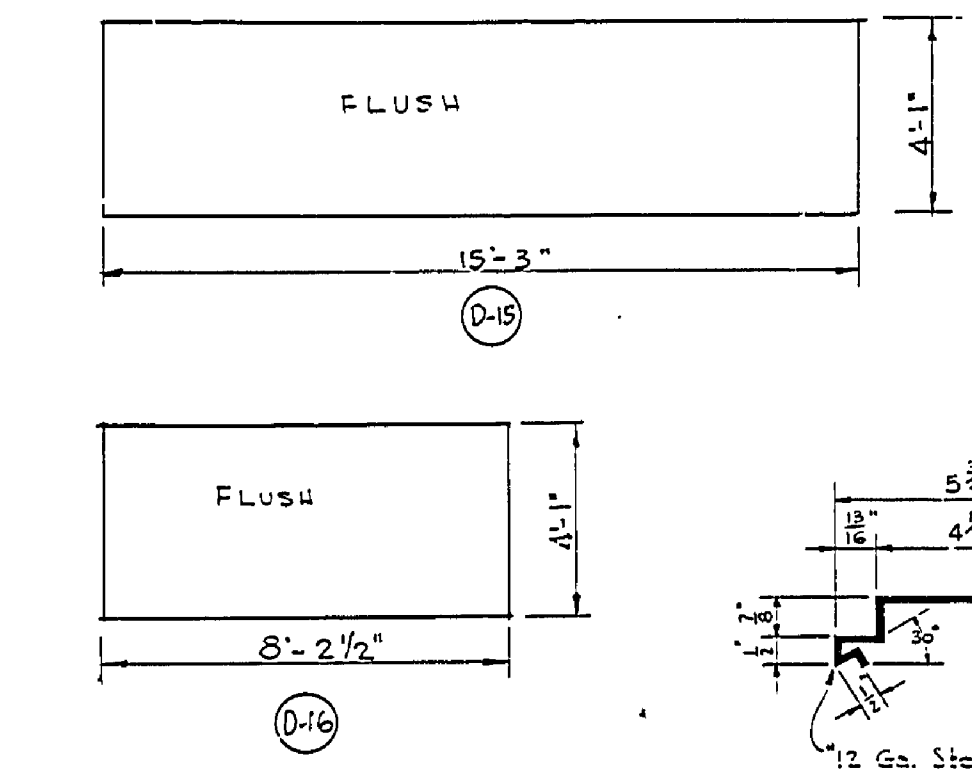

MICHIGAN CONSERVATION DEPARTMENT PARKS DIVISION		TRUSS DETAIL, DOOR SCHEDULES & MISC. DETAILS	
Architectural Section	REVIEW	BATH HOUSE, BAY CITY STATE PARK Lee Black & Kenneth G. Black, Architects, Lansing, Mich.	
Engineering Section		Drawn A.C.S.	Checked K.C.B.
Landscape Arch. Sec.		Revisions	Scale: As Shown
Approved		Date	Job No. 4438
Asst. Chief in Charge of Design		10-26-45	Sheet No. 11
Division Chief			Section No. A-101-A