
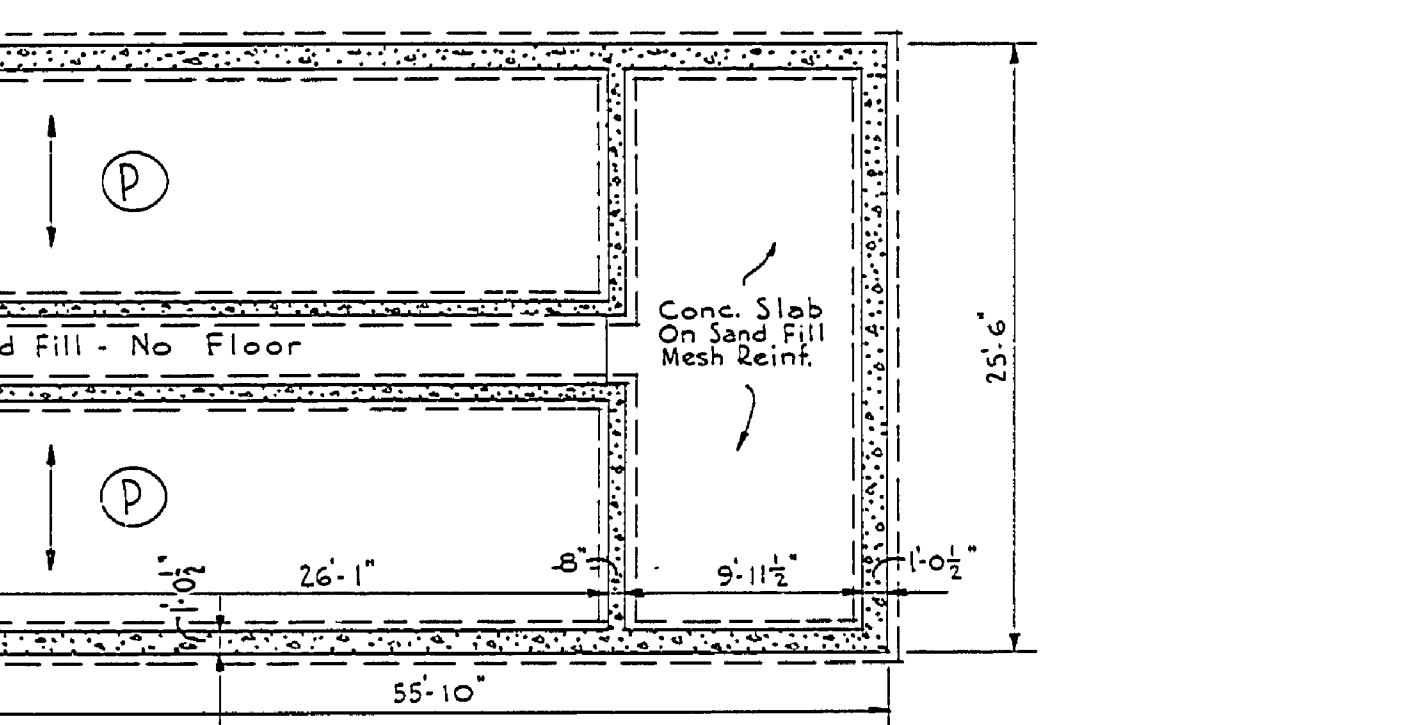


FLOOR SLAB		SCHEDULE		REMARKS			
SLAB	SPAN	THICKNESS	DEPTH	As+	As-	SHEAR BOND	REMARKS
A	16.62'	8"	6 3/4"	3/8 @ 7"	---	25 p.s.i. 75 p.s.i.	Simple Supp. Hooked Bars
B	10.37'	6"	4 3/4"	3/8 @ 8"	---	23	93
C	14.0'	6"	4 3/4"	3/8 @ 5"	3/8 @ 5"	28	89
D	14.5'	6"	5 3/4"	3/8 @ 7"	---	28	84
E	12.33'	6"	4 3/4"	3/8 @ 6"	---	26	80
F	10.08'	6"	4 3/4"	3/8 @ 9"	3/8 @ 9"	20	115
G	18.0'	8"	6 3/4"	3/8 @ 5"	3/8 @ 5"	29	73
H	9.0'	6 1/2"	5 1/4"	3/8 @ 12"	3/8 @ 12"	16	122
I	15.5'	6 1/2"	5 1/4"	3/8 @ 6"	3/8 @ 6"	28	87
J	4.0'	4"	2 3/4"	3/8 @ 12"	3/8 @ 12"	---	---
K	13.79'	8"	6 3/4"	3/8 @ 12"	3/8 @ 12"	22	110
L	18.46'	8"	6 3/4"	3/8 @ 6"	3/8 @ 6"	29	75
M	6.77'	6 1/2"	5 1/4"	3/8 @ 12"	3/8 @ 12"	12	93
N	18.00'	8"	6 3/4"	3/8 @ 7"	3/8 @ 7"	29	86
O	6.00'	6"	4 3/4"	3/8 @ 12"	3/8 @ 12"	12	90
P	9.54'	6"	4 3/4"	3/8 @ 9"	3/8 @ 9"	19	109
Q	8.5'	6"	4 3/4"	3/8 @ 12"	3/8 @ 12"	17	128
R	11.67'	6"	4 3/4"	3/8 @ 6"	---	26	80
S	17.33'	8"	6 3/4"	3/8 @ 6"	---	28	72
T	19.0'	8"	6 3/4"	3/8 @ 7"	3/8 @ 7"	30	90
U	21.0'	8 1/2"	7 1/4"	3/8 @ 5"	3/8 @ 5"	27	58
V	12.0'	6"	4 3/4"	3/8 @ 5"	3/8 @ 5"	24	76

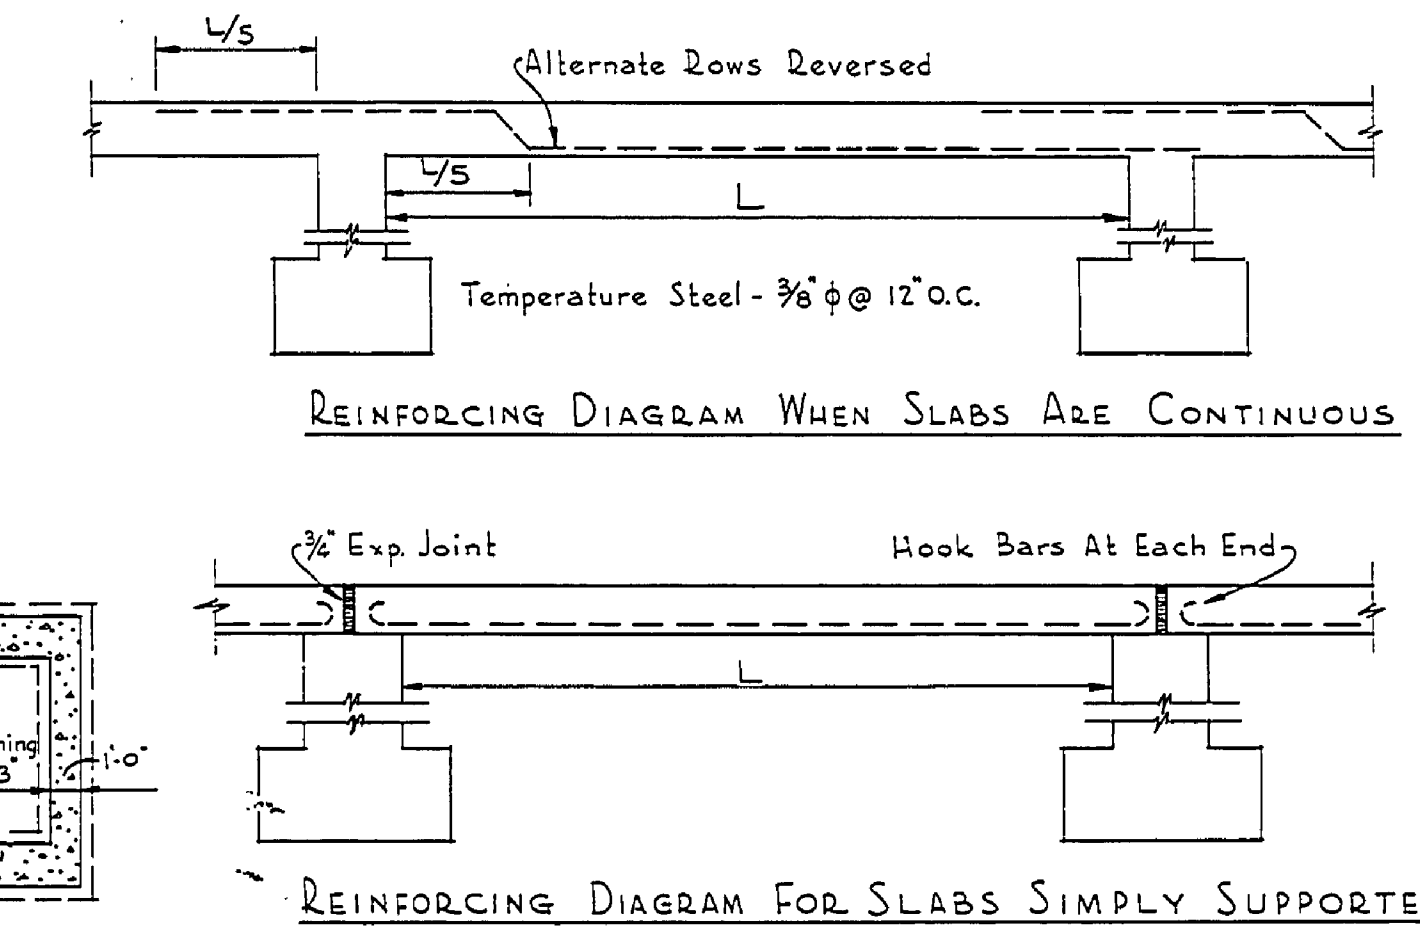

FLOOR FRAMING PLAN
Scale 1/8" = 1'-0"

MICHIGAN CONSERVATION DEPARTMENT PARKS DIVISION		FLOOR FRAMING PLAN	
Architectural Section	REVIEW	Date	
Engineering Section			
Landscape Arch. Sec.			
Approved			
Asst. Chief in Charge of Design			
Division Chief			
BATH HOUSE, BAY CITY STATE PARK Leo Bleck & Kenneth C. Bleck, Architects, Lansing, Mich. Clara J. McNavy, Structural Engineer, Lansing, Mich.		Drawn NLL-03: Checked K.C.B.	Scale 1/8" = 1'-0"
		Revisions	Job No. 4438
		Date	Sheet No. S-1
		10-26-45	Section No. 101-9