


FIRST FLOOR PLAN  
Scale 1/8" = 1'-0"

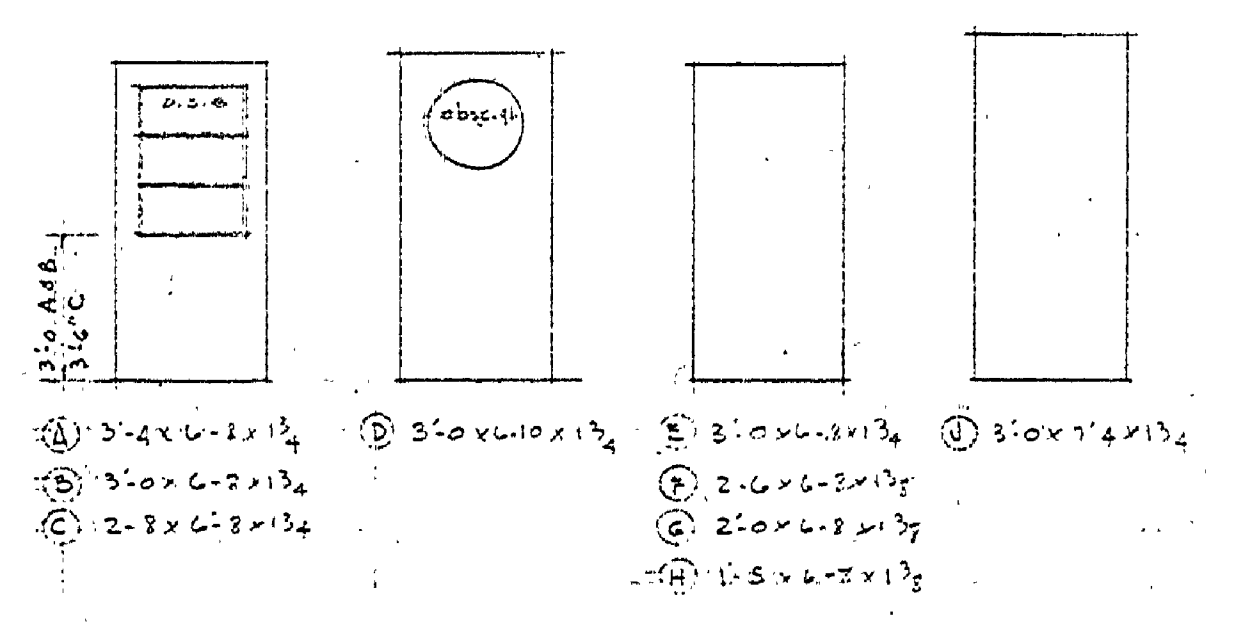

DOOR SCHEDULE  
Scale 1/4" = 1'-0"

MICHIGAN DEPARTMENT OF CONSERVATION STATE PARKS DIVISION		
Designed by	SHELTER, TOILET AND CONCESSION	Sheet Number 2 of 3
Drawn by	BAY CITY	Scale
Traced by	STATE PARK	Date
Checked by	STATE PARK	Revisions
Approved	Chief Parks Division	Date
Approved	Inspector	Date
Approved		Date

A-102