




SOUTH ELEVATION
Scale 1/8" = 1'-0"

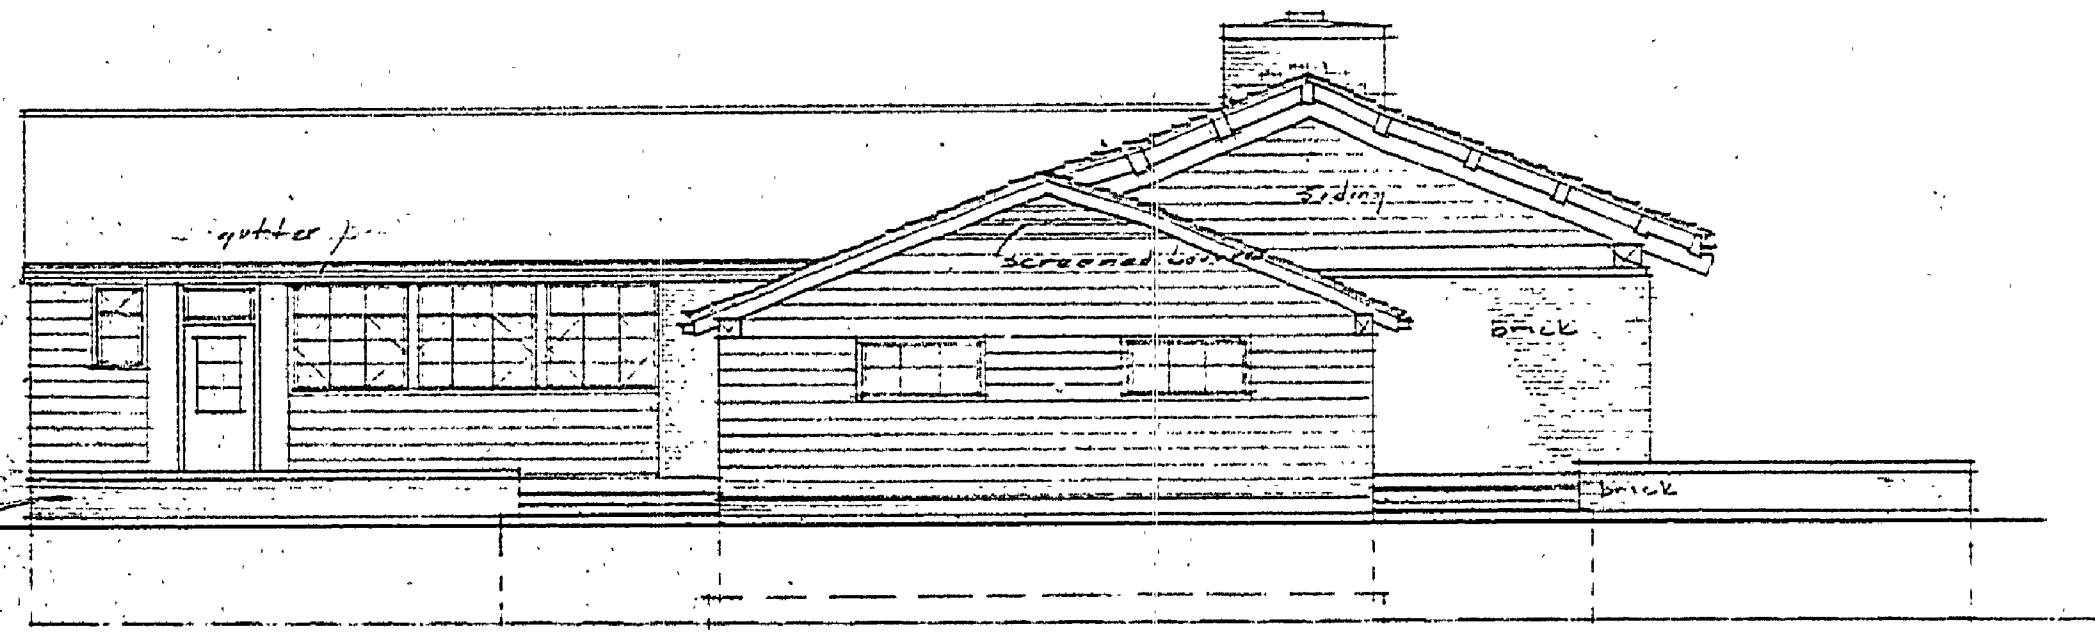

EAST ELEVATION
Scale 1/8" = 1'-0"

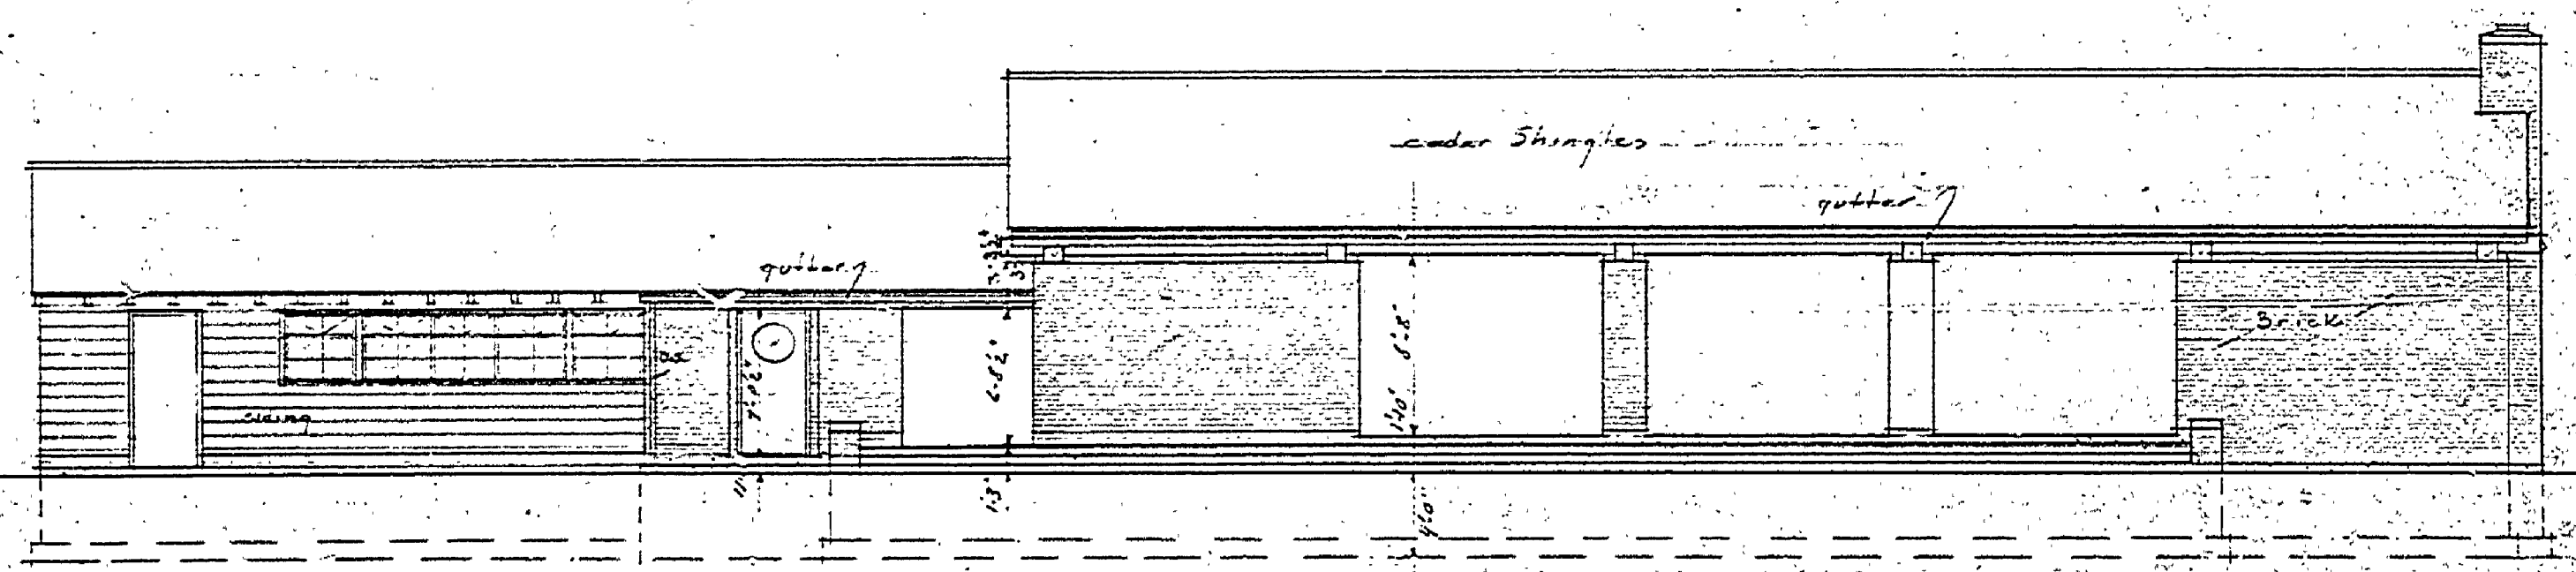

NORTH ELEVATION
Scale 1/8" = 1'-0"

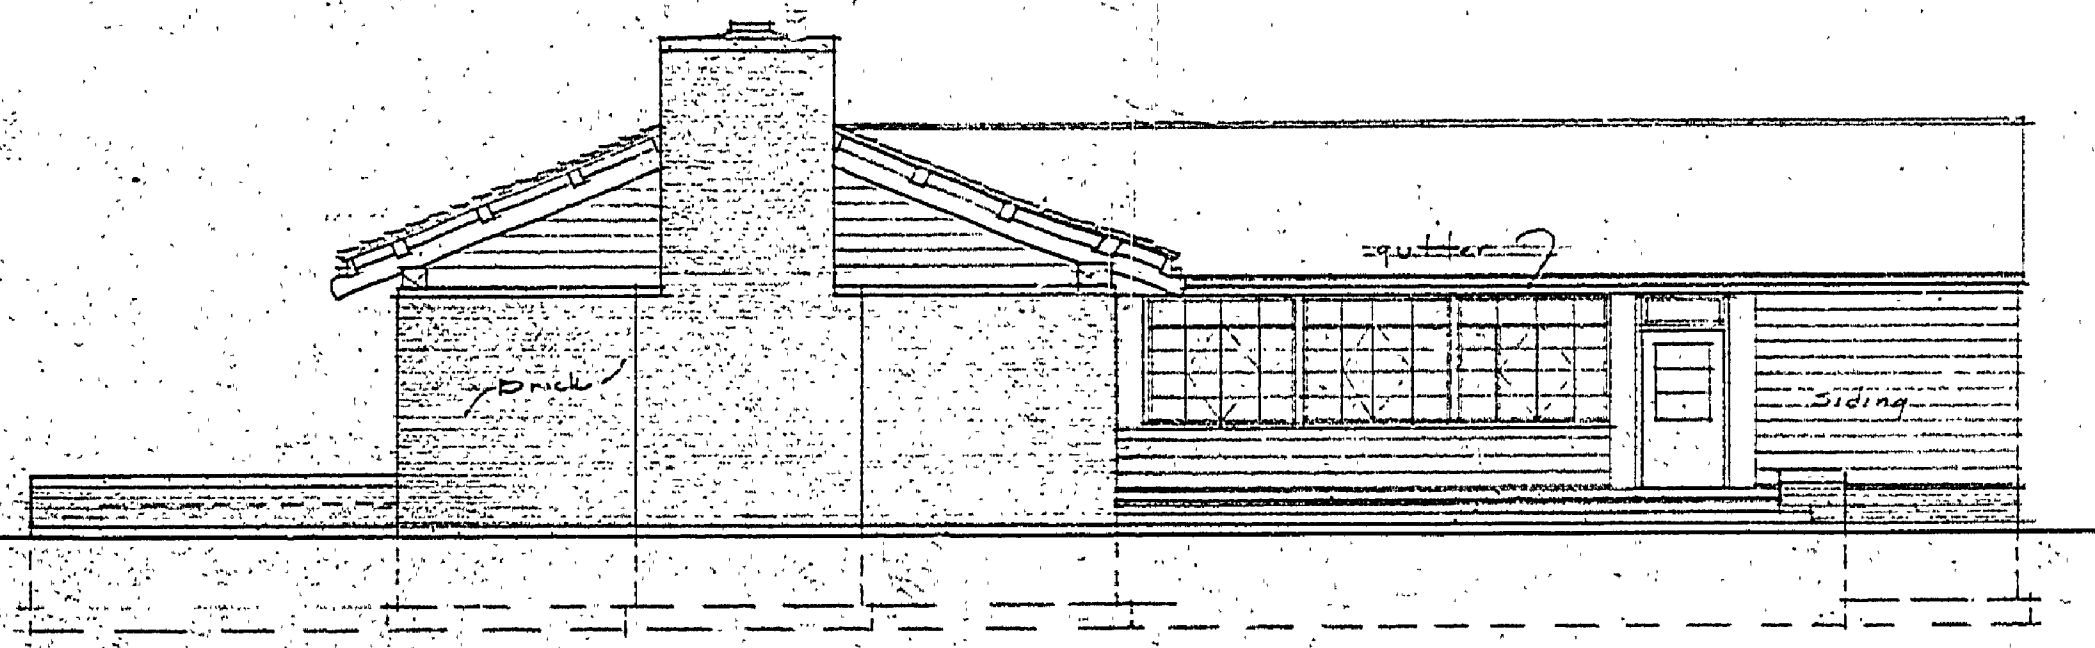

WEST ELEVATION
Scale 1/8" = 1'-0"

A-102

MICHIGAN DEPARTMENT OF CONSERVATION STATE PARKS DIVISION		
Designed by	SHELTER TOILET	Sheet Number
Drawn by	LAND CONCESSION	3 of 3
Traced by	DAY CITY	Date
Checked by	STATE PARKS DIVISION	Revisions
Approved	Chief Parks Division	Date
Approved	Inspector	Date
Approved		Date