



WEST ELEVATION
SCALE 1/4" = 1'-0"

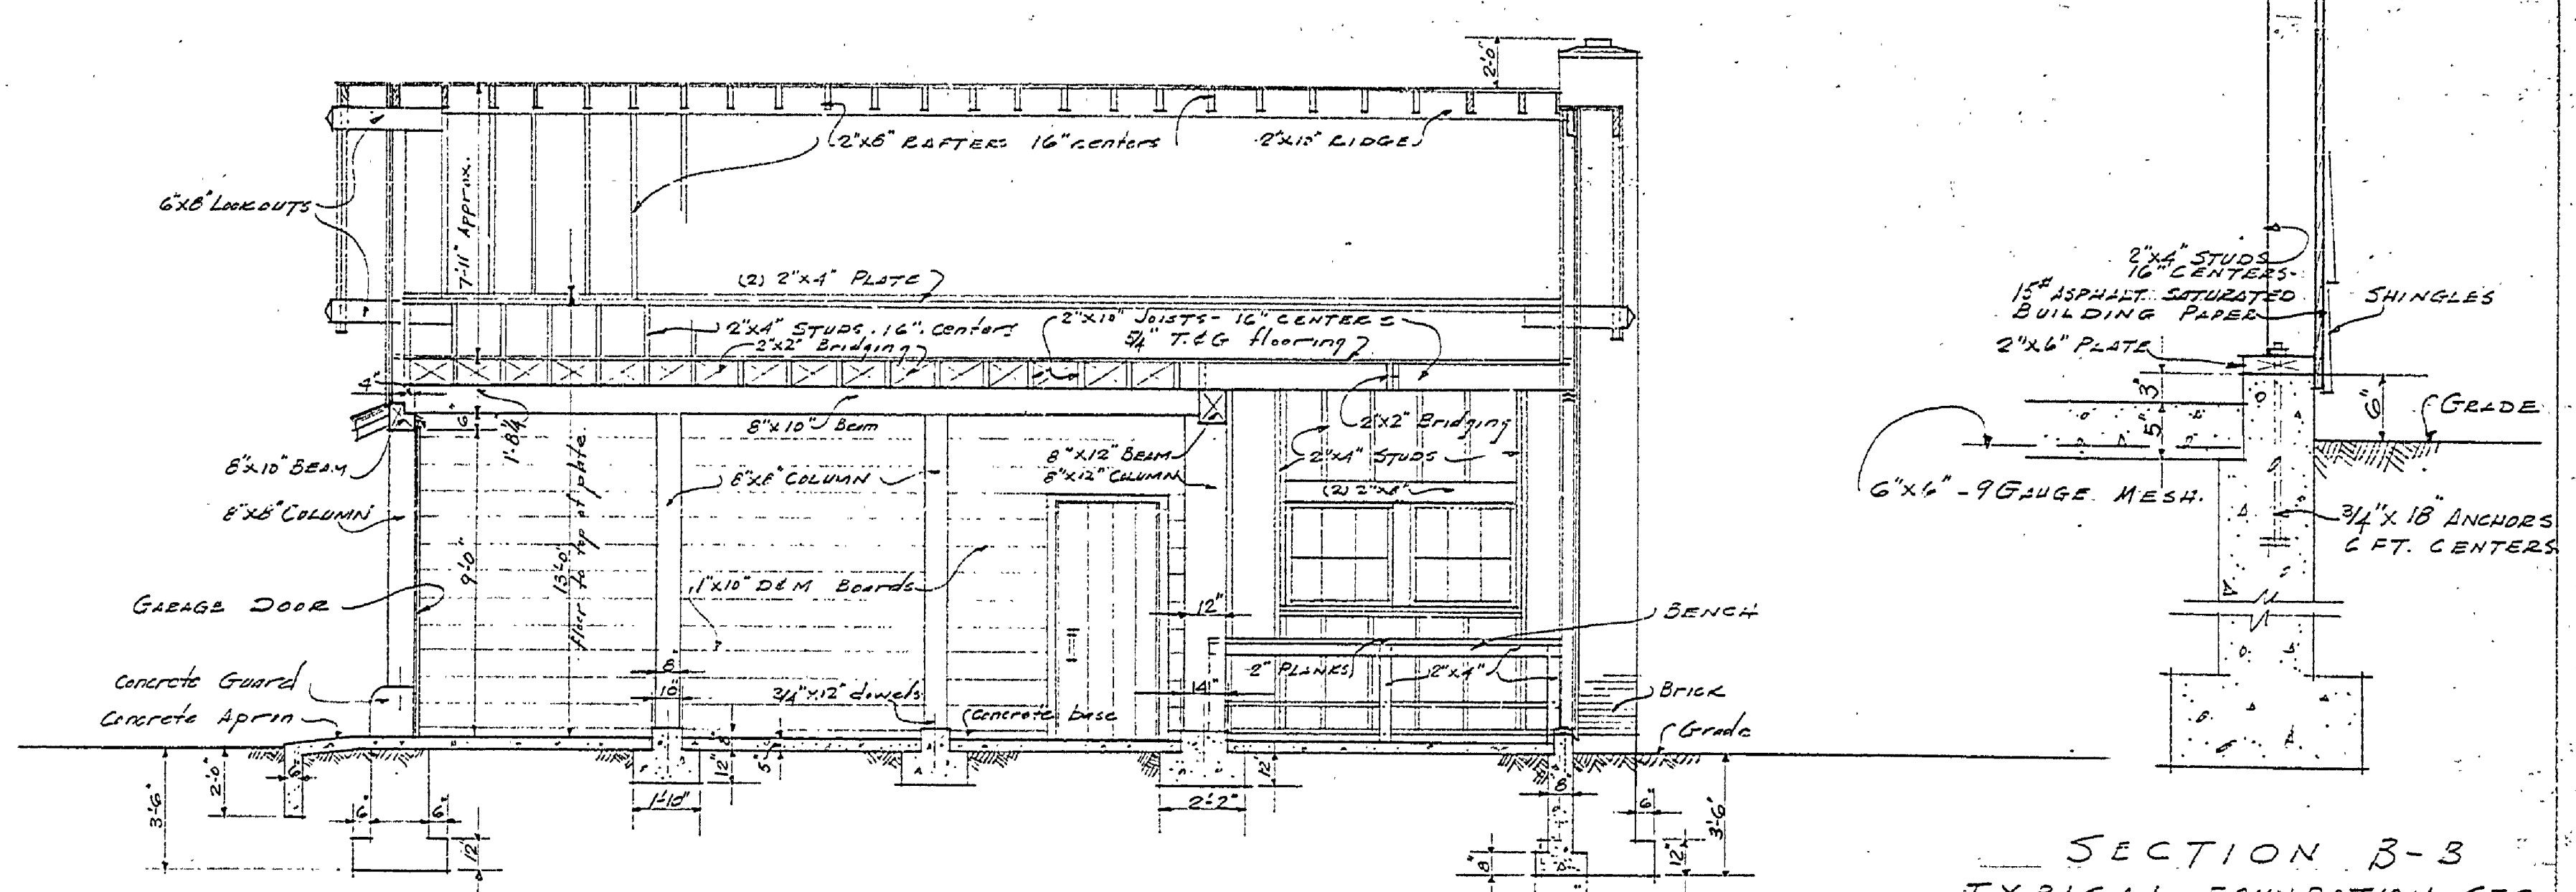

SECTION A-T. A-A
SCALE 1/4" = 1'-0"


SECTION B-B
TYPICAL FOUNDATION SEC.
SCALE 1/4" = 1'-0"

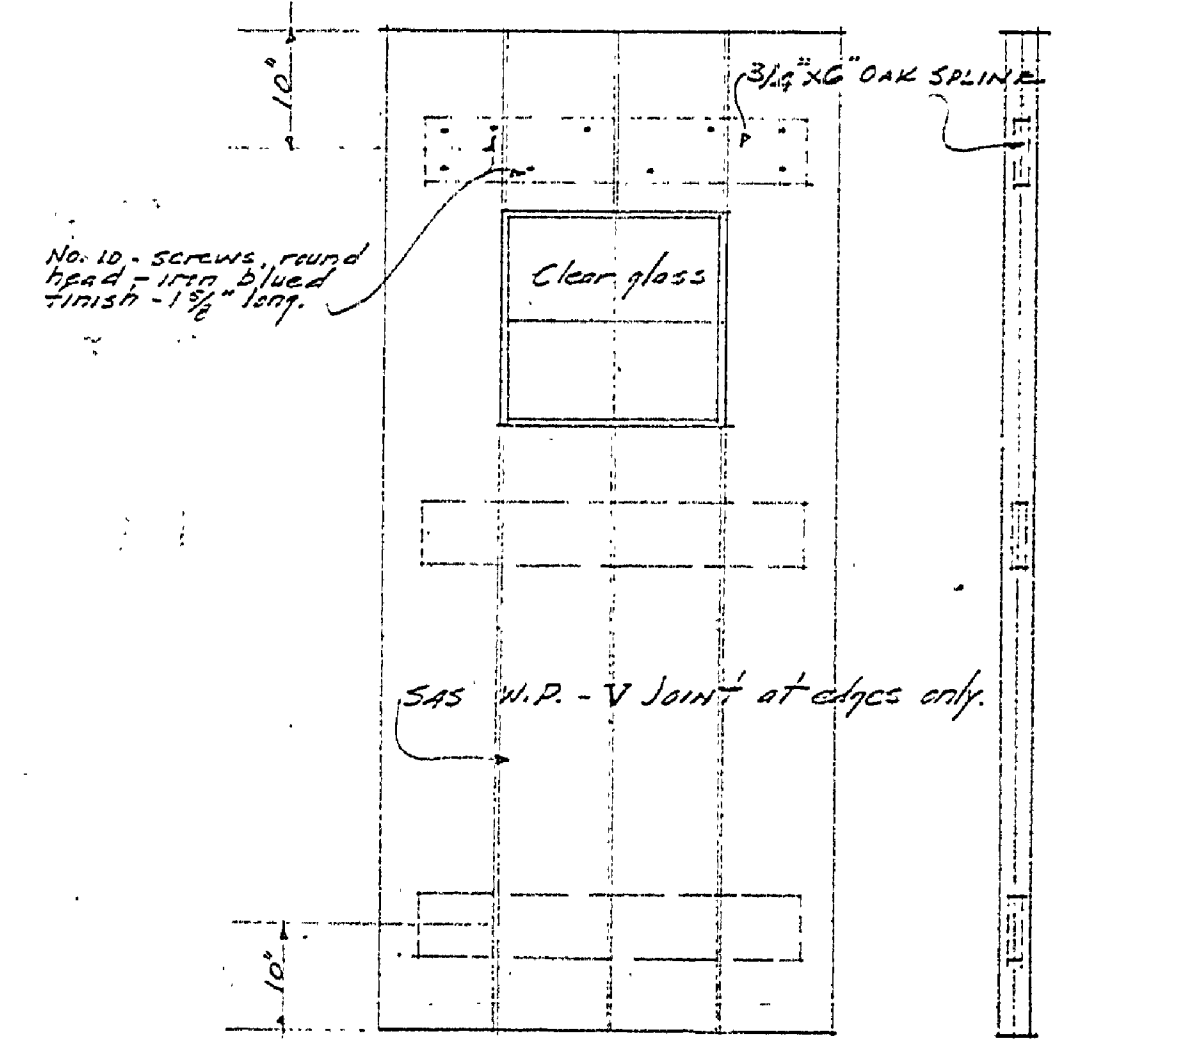

ELEVATION SIDE VIEW
SCALE 3/4" = 1'-0"

PLAN
SCALE 1" = 1'-0"

DETAIL OF EXTERIOR DOOR

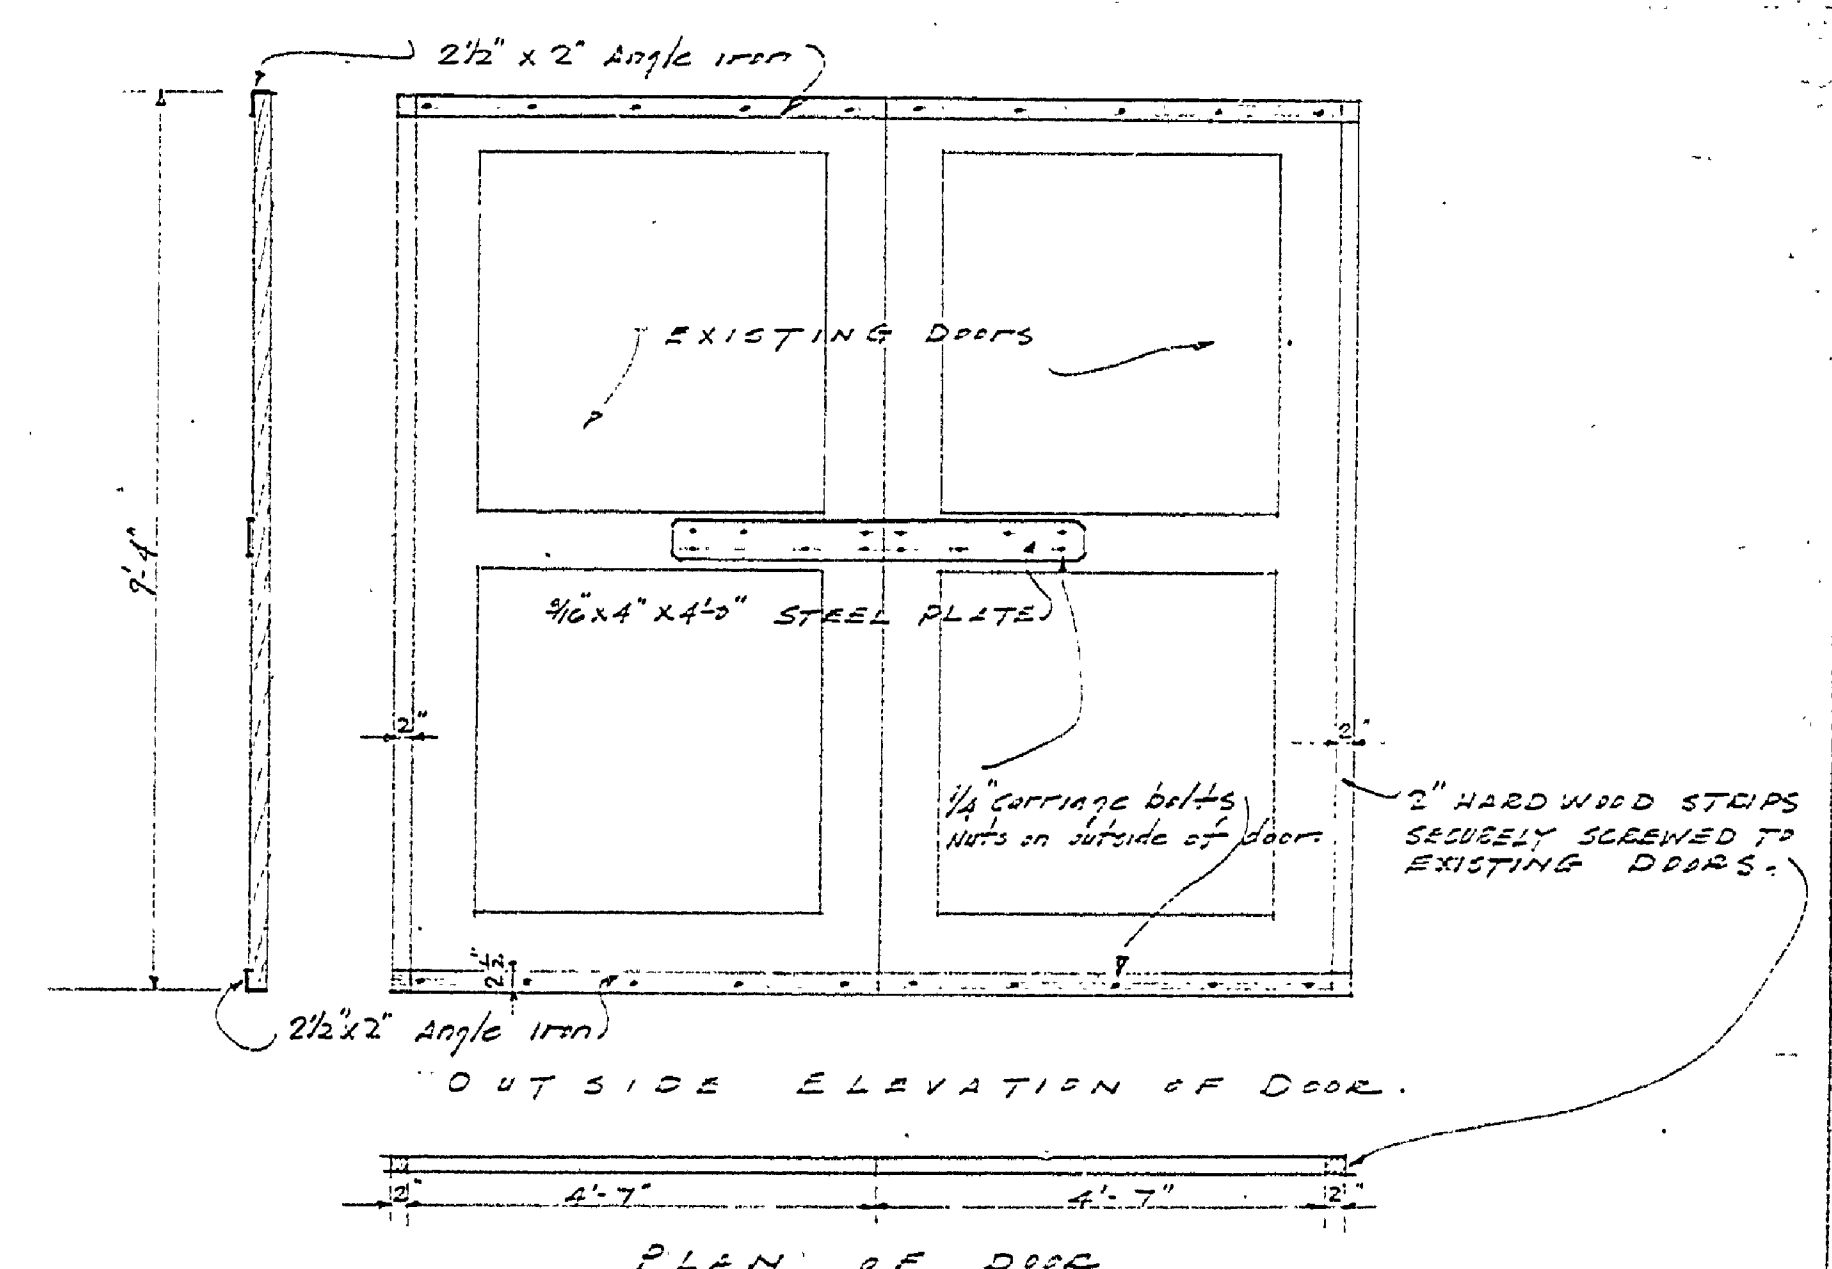

GARAGE DOOR FOR SOUTH ELEVATION ONLY.

MICHIGAN
DEPARTMENT OF CONSERVATION
STATE PARKS DIVISION

Designed By	C. J. R.	SHEET NUMBER	3 OF 3
Drawn By	C. J. R.	SCALE	AS SHOWN
Traced By	C. J. R.	DATE	NOV. 4-41
Approved			
Approved	STATE PARKS DIVISION	DATE	
Approved	INSPECTOR	DATE	
Approved		DATE	

INSURANCE NO. 8
A 103