


SOUTH ELEVATION
SCALE 1/4" = 1'-0"

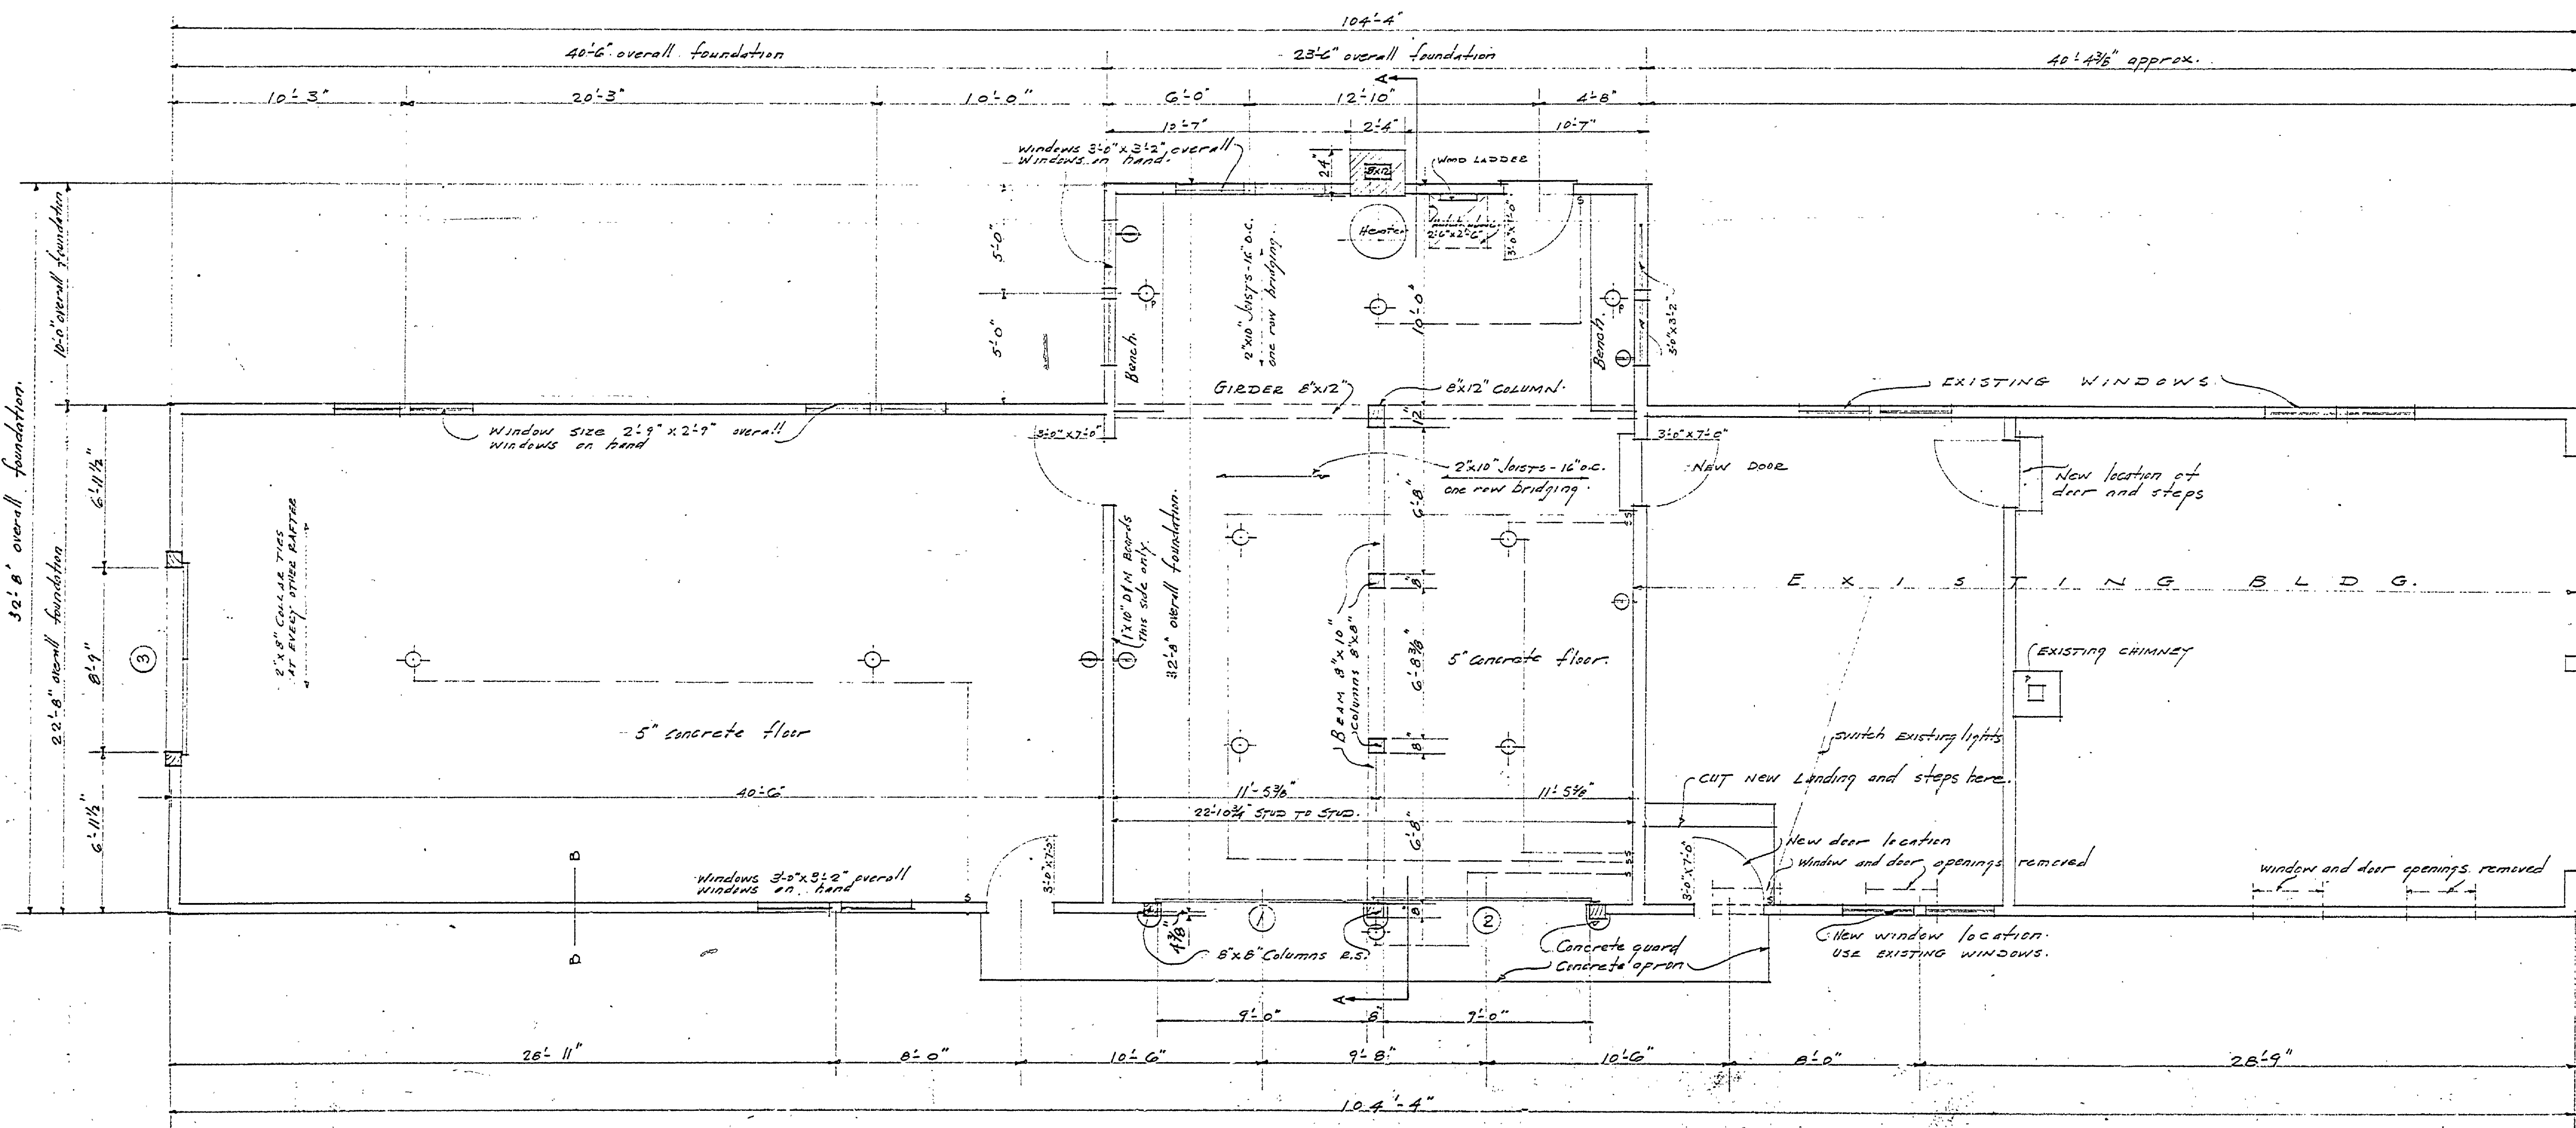

FLOOR PLAN
SCALE 1/4" = 1'-0"

NOTE: 6"x12" GIRDER WILL CARRY
A CONCENTRATED LOAD AT CENTER
OF SPAN OF 1000 LBS.

MICHIGAN DEPARTMENT OF CONSERVATION STATE PARKS DIVISION		
DESIGNED BY	GARAGE - SHOP	SHEET NUMBER
DRAWN BY	AND STORAGE BUILDING	103
TRACED BY	BAY CITY	AS SHOWN
CHECKED BY	STATE PARK	DATE
		NOV. 2-41
Approved	Chief Parks Division	Date
Approved	Inspector	Date
Approved		Date

INSURANCE No. 8
A-103