


NORTH ELEVATION  
SCALE 1/4" = 1'-0"

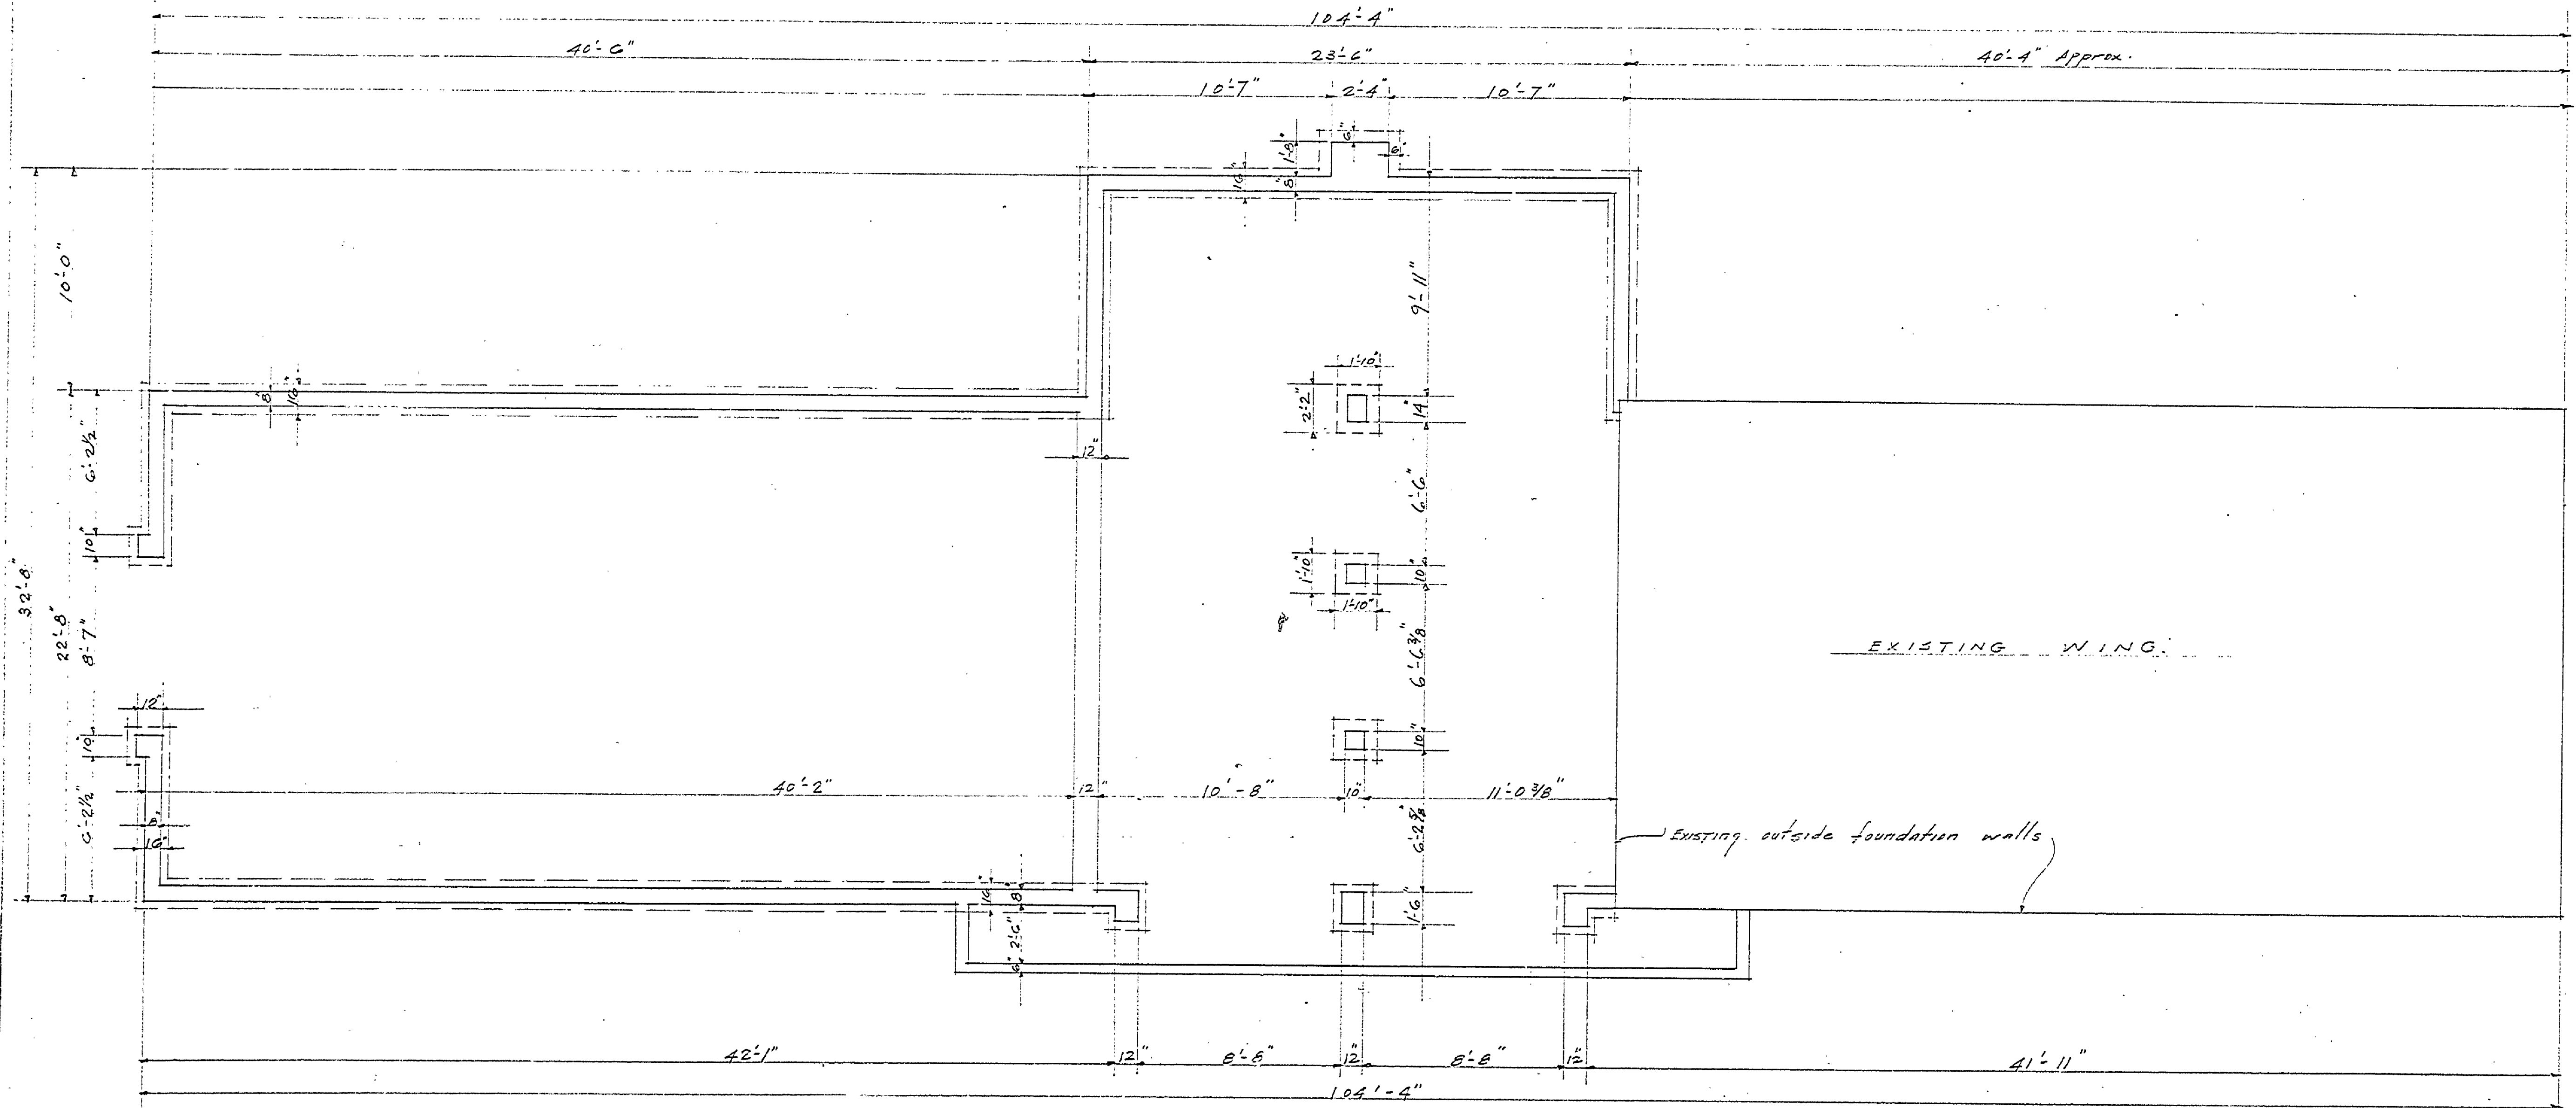

FOUNDATION AND FOOTING PLAN  
SCALE 1/4" = 1'-0"

MICHIGAN DEPARTMENT OF CONSERVATION STATE PARKS DIVISION		
Designed By	G. E. B. SHOP AND	Sheet No.
Drawn By	STORAGE BUILDING	2 of 3
Traced By	BAY CITY	Scale
Checked By	STATE PARK	as shown
		Date
		Nov 2-41
Approved	Chief, Parks Division	Date
Approved	Inspector	Date
Approved		Date

INSURANCE NO. 8  
A-103