




FLOOR PLAN
Scale 1/4"=1'-0"

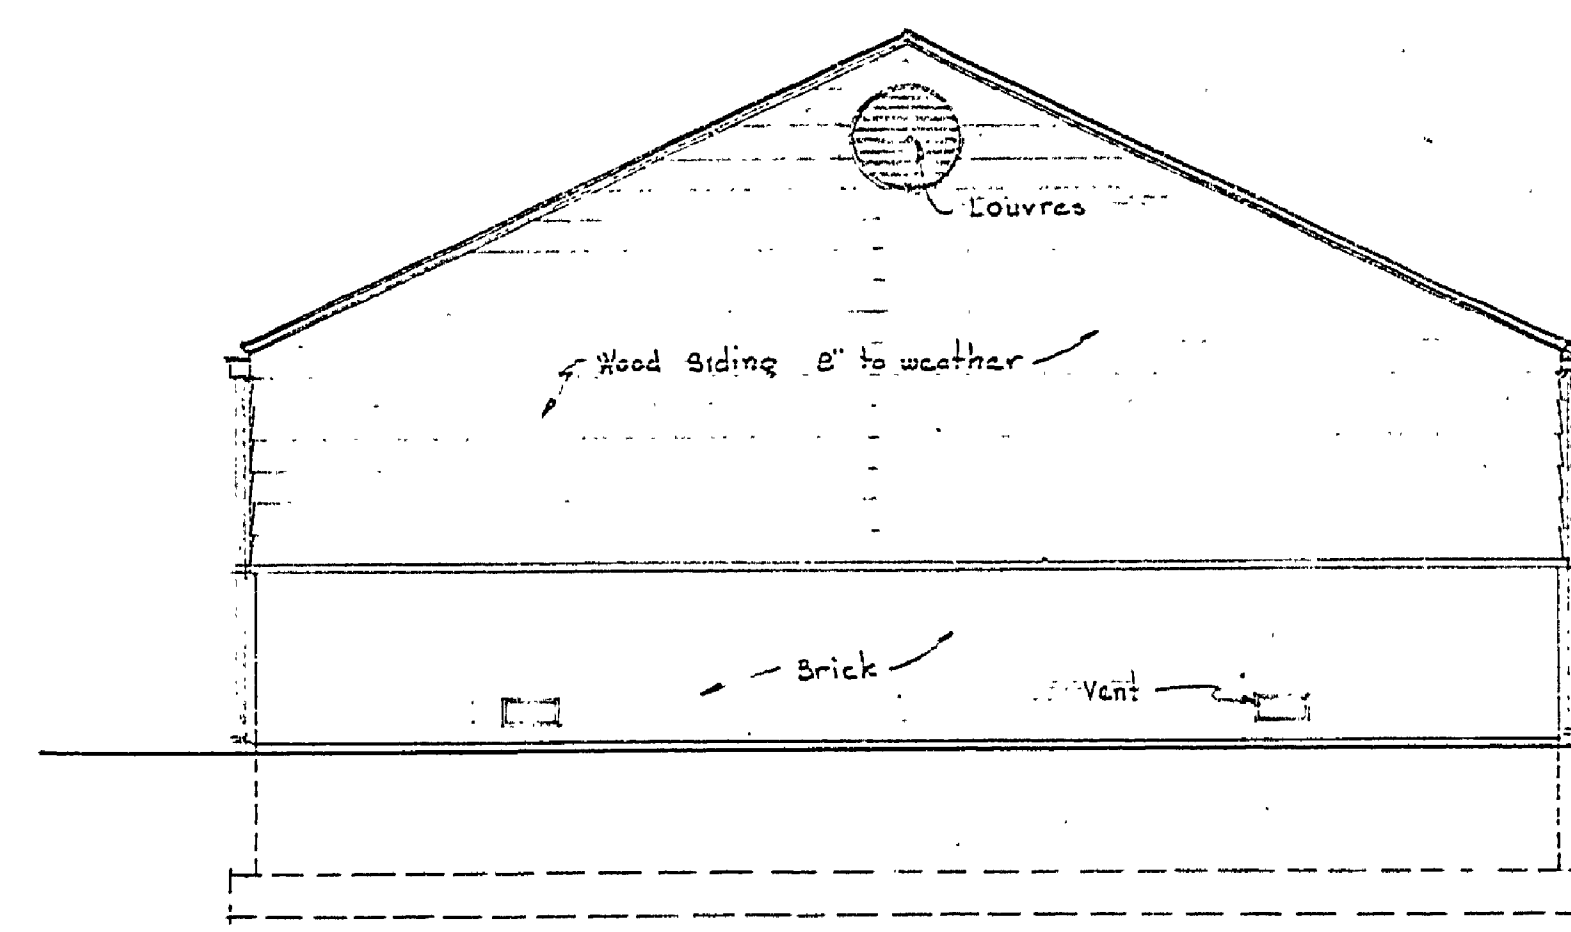


END ELEVATION
Scale 1/2"=1'-0"

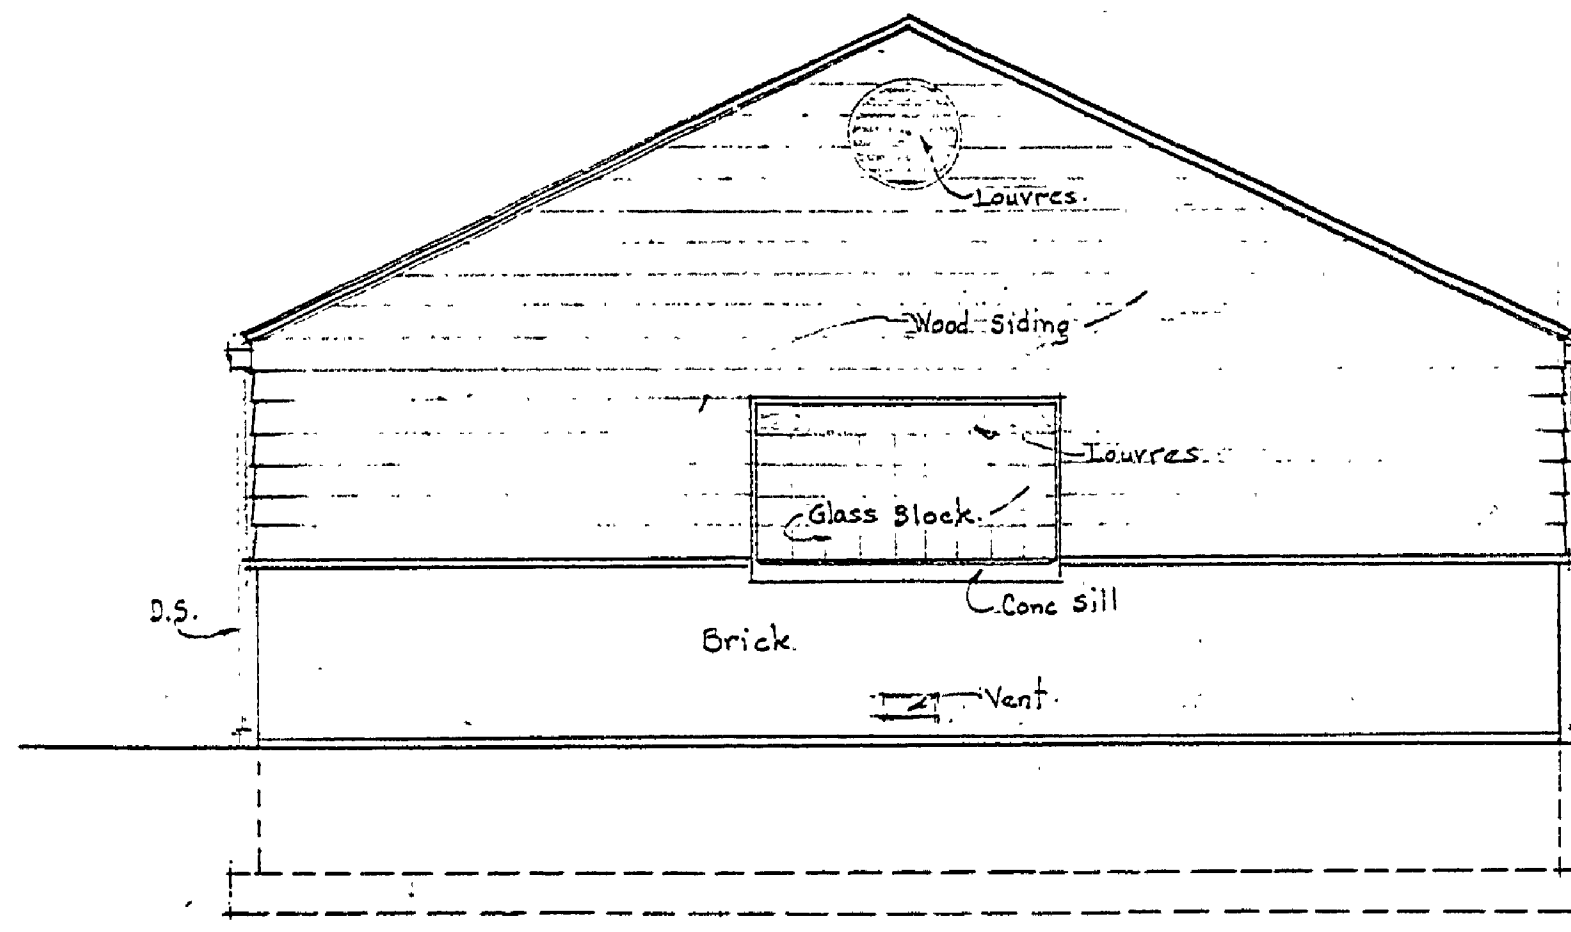


END ELEVATION
Scale 1/2"=1'-0"

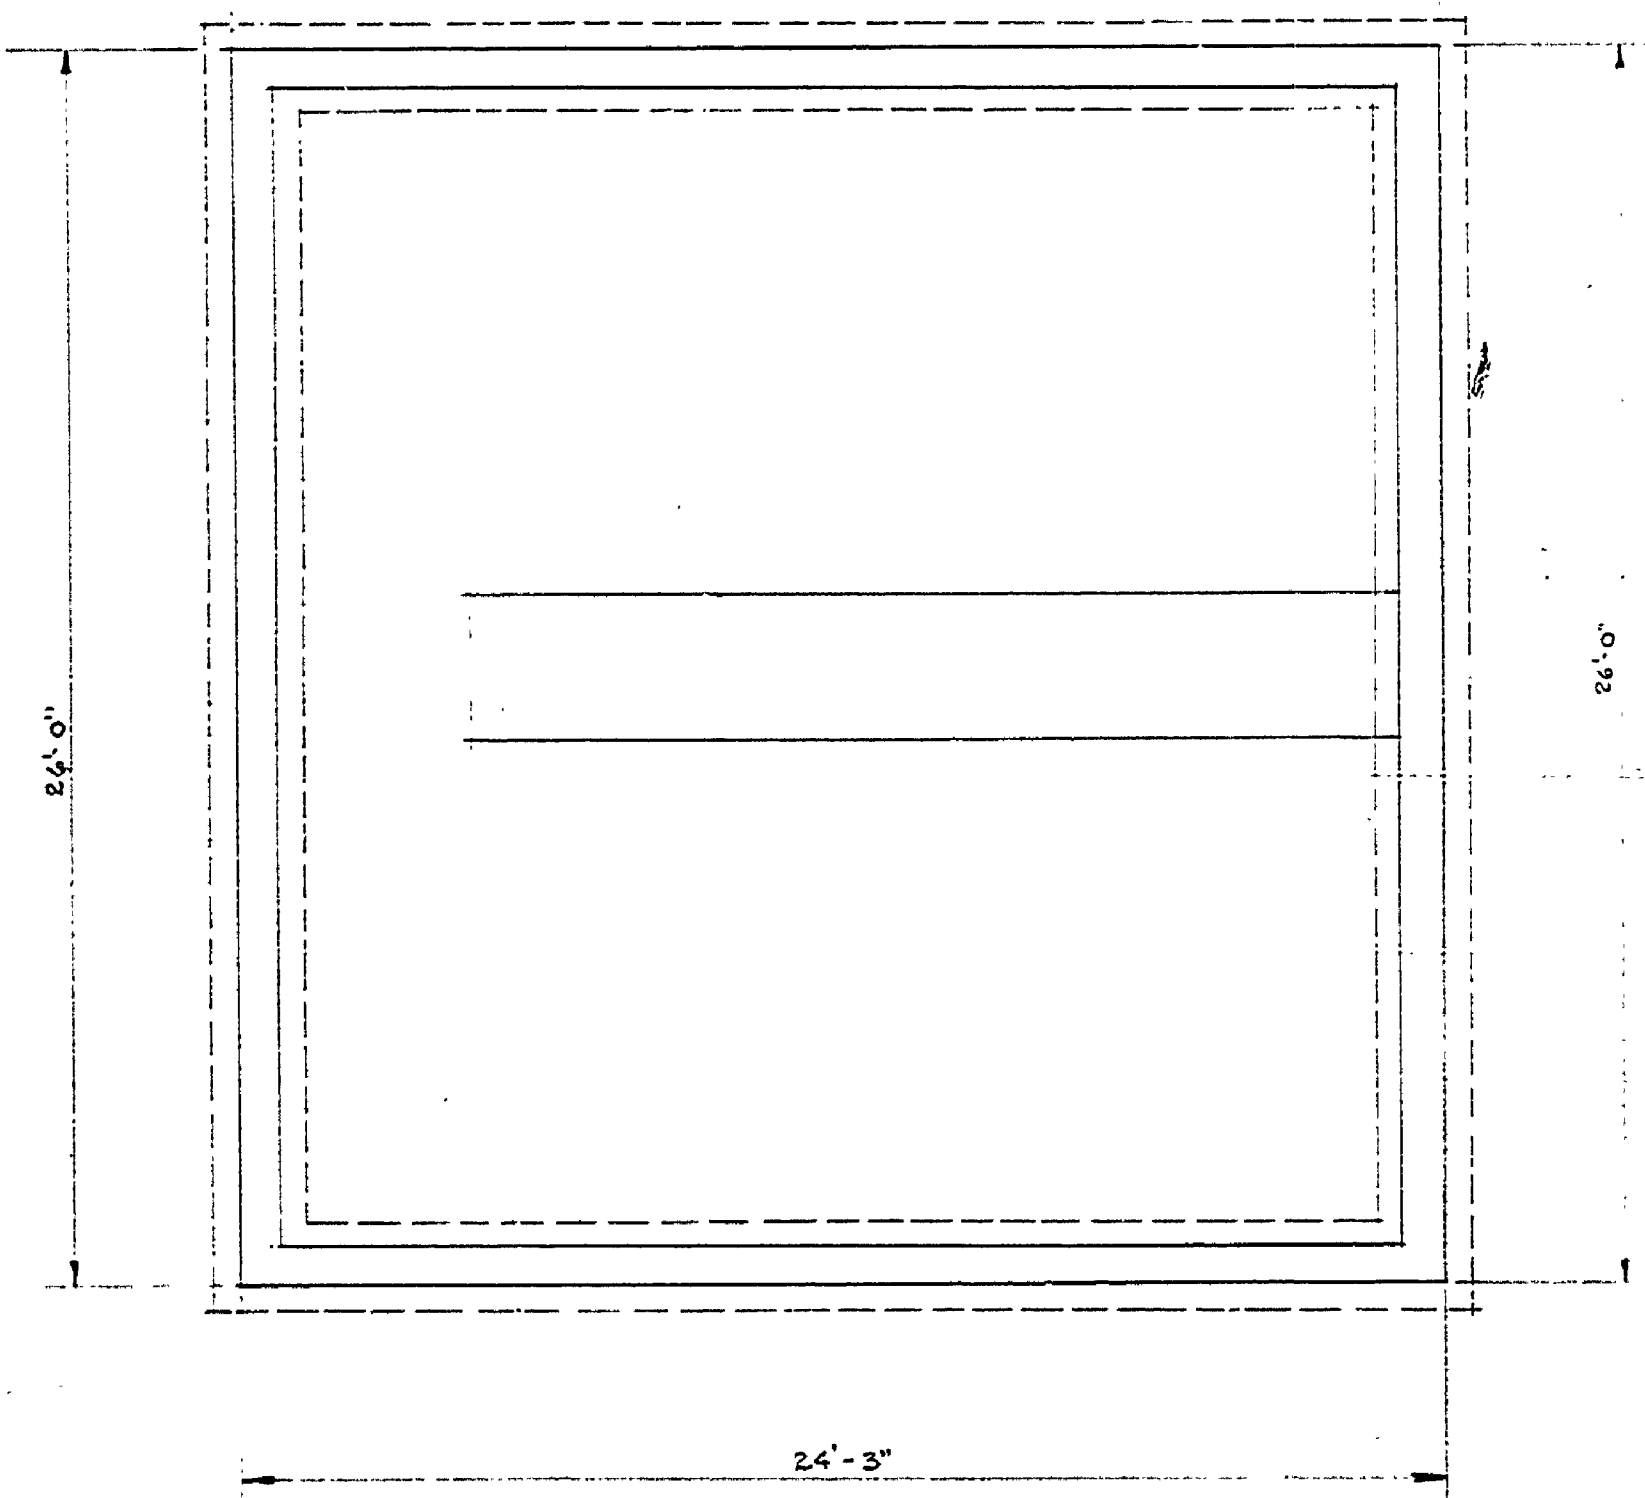


FOUNDATION PLAN
Scale 1/4"=1'-0"

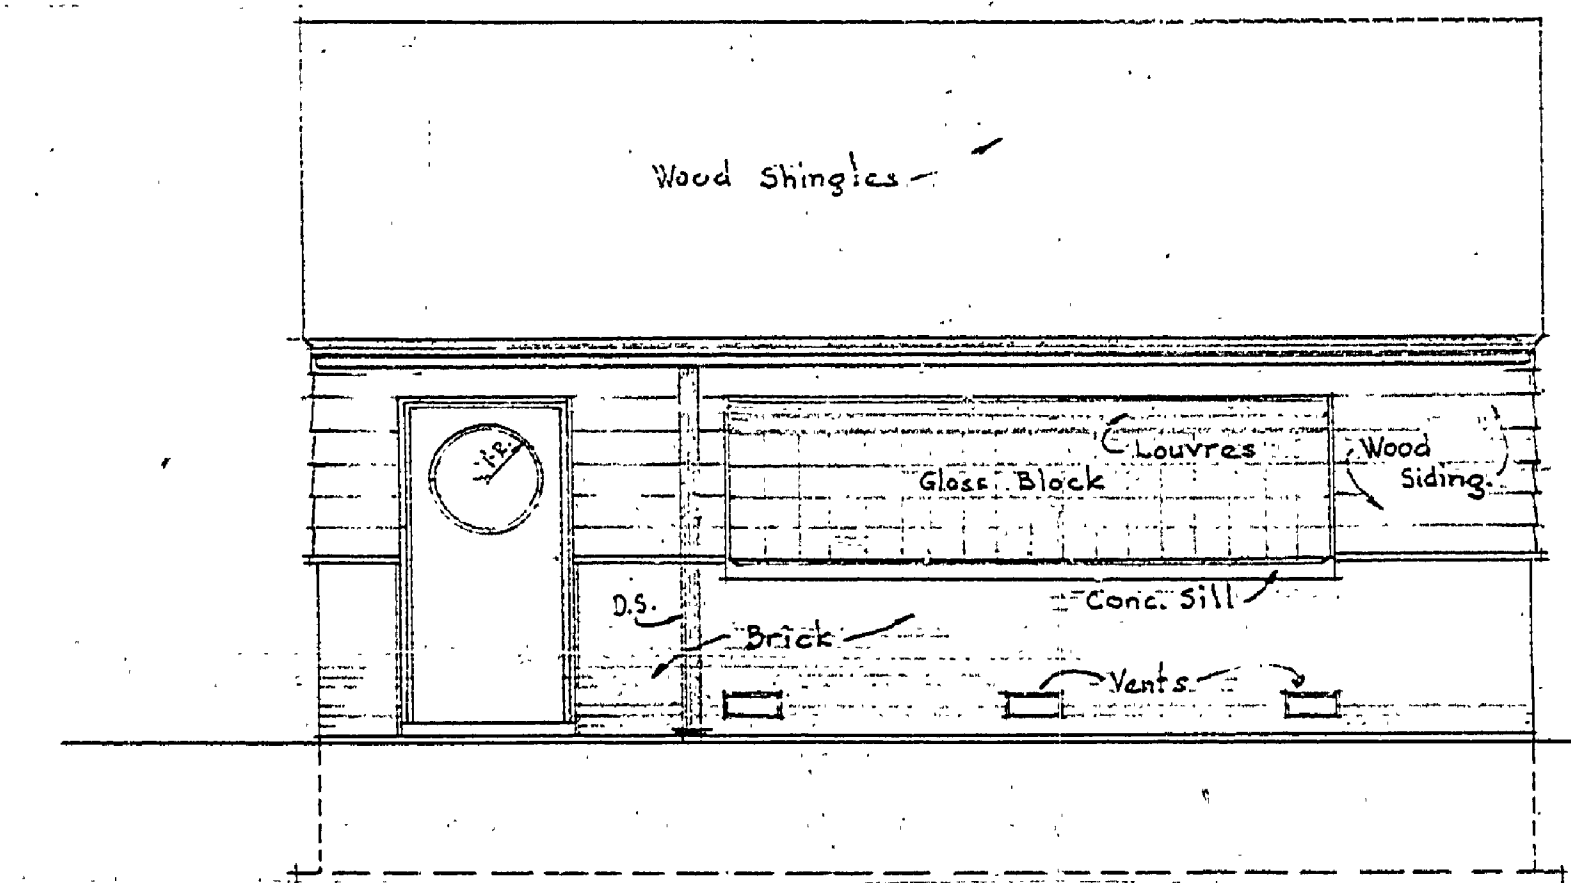


SIDE ELEVATION
OPPOSITE ELEVATION SIMILAR
Scale 1/4"=1'-0"

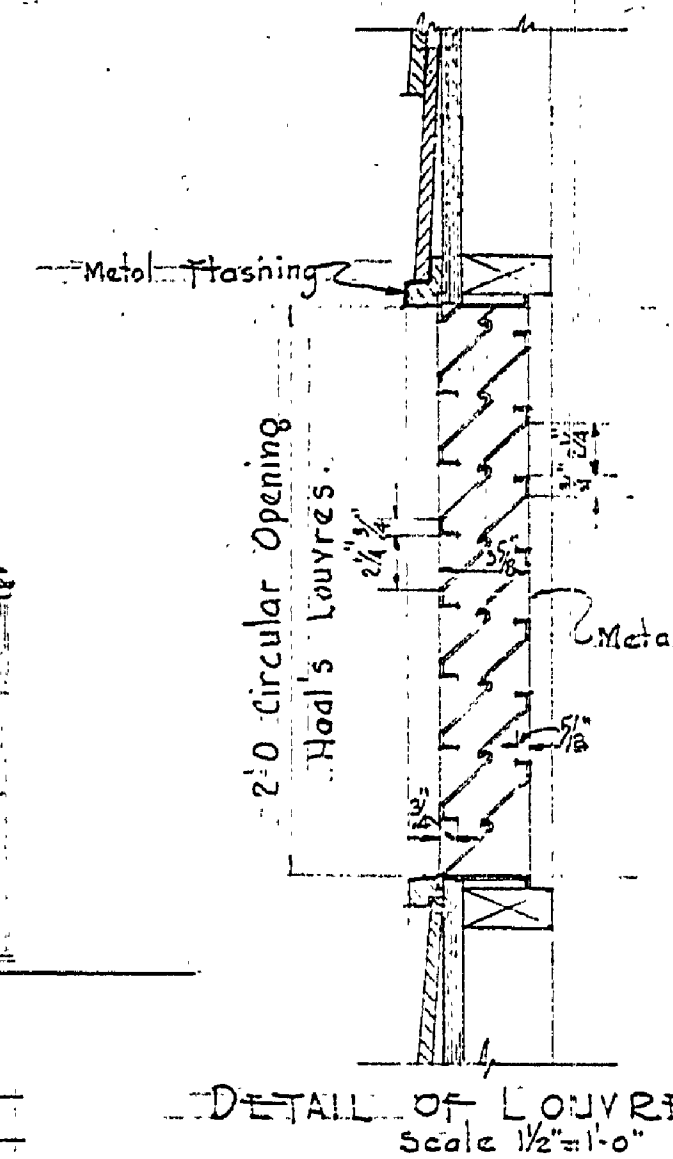


DETAIL OF LOUVRES
Scale 1/2"=1'-0"

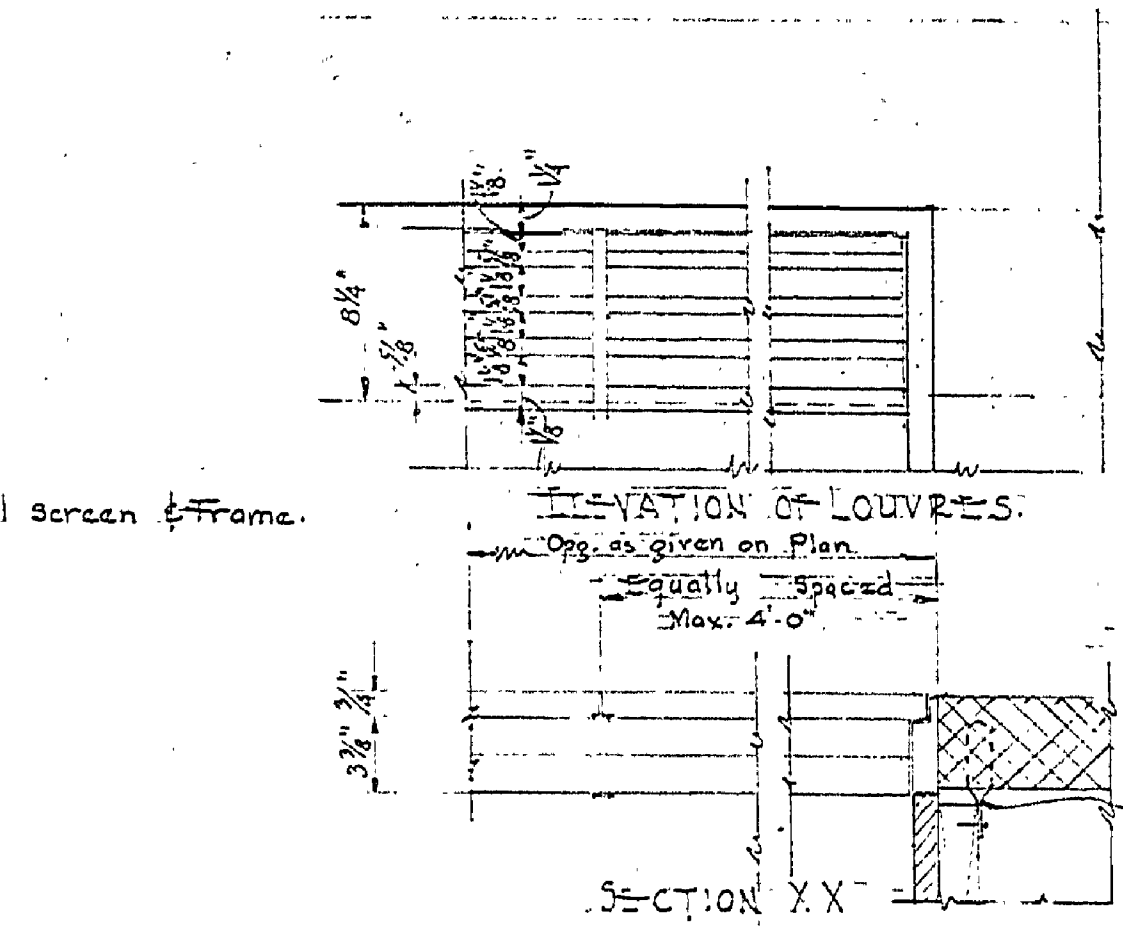


ELEVATION OF LOUVRES
Opp. as given on Plan
Equally Spaced
Max. 4'-0"

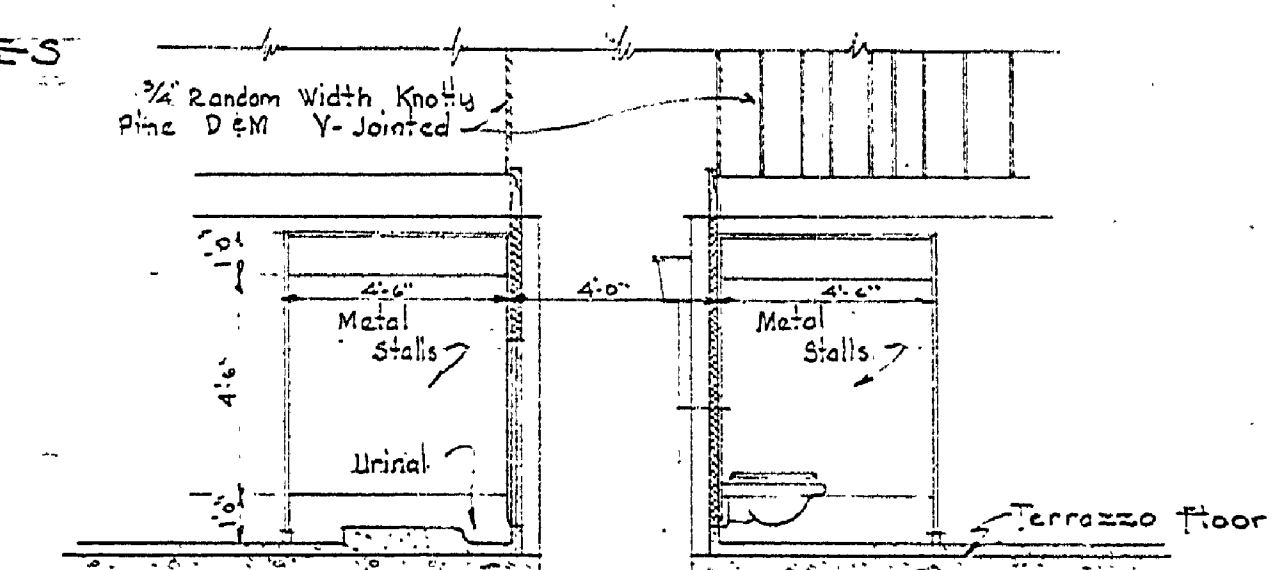

SECTION THRU PIPE WELL
Scale 1/2"=1'-0"

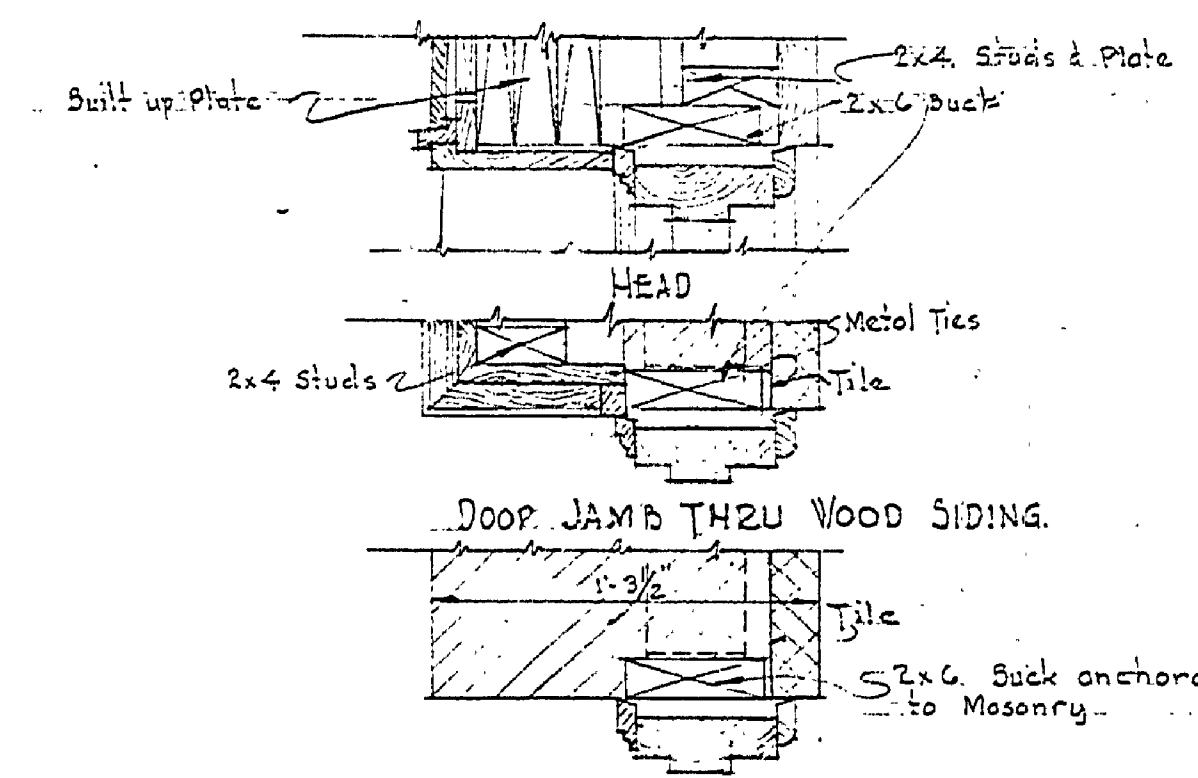

DOOR JAMB THRU WOOD SIDING
SECTION THRU DOORS
Scale 1/2"=1'-0"

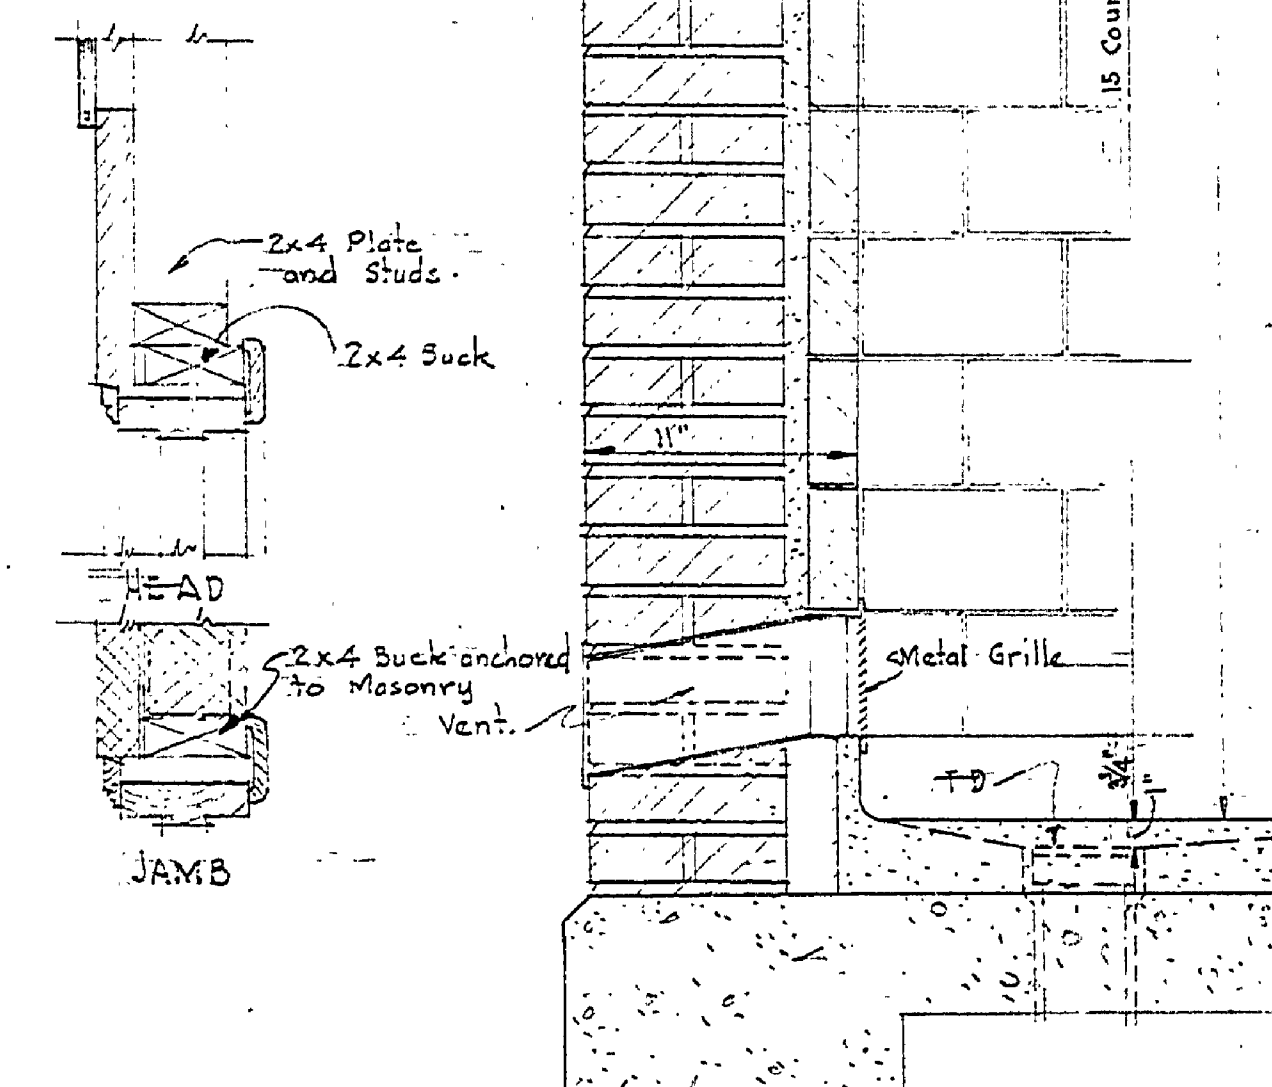

SECTION THRU WALL OF TOILET
Scale 1/2"=1'-0"

MICHIGAN CONSERVATION DEPARTMENT		TOILET BLDG. Nos. 4-15-16 & 17.	
PARK DIVISION		BAY CITY STATE PARK	
ARCHITECTURAL SECTION		PARK ARCHITECT	
ENGINEERING SECTION	DATE	DRAWN BY	CHECKED BY
LAND ARCHITECTURAL SEC.			
APPROVED			
BY CHIEF IN CHARGE OF DESIGN	DATE		
DIVISION CHIEF	DATE		
		SHEET NO.	SECTION NO.

PLAN NO. A-104