




FLOOR PLAN
Scale 1/4" = 1'-0"

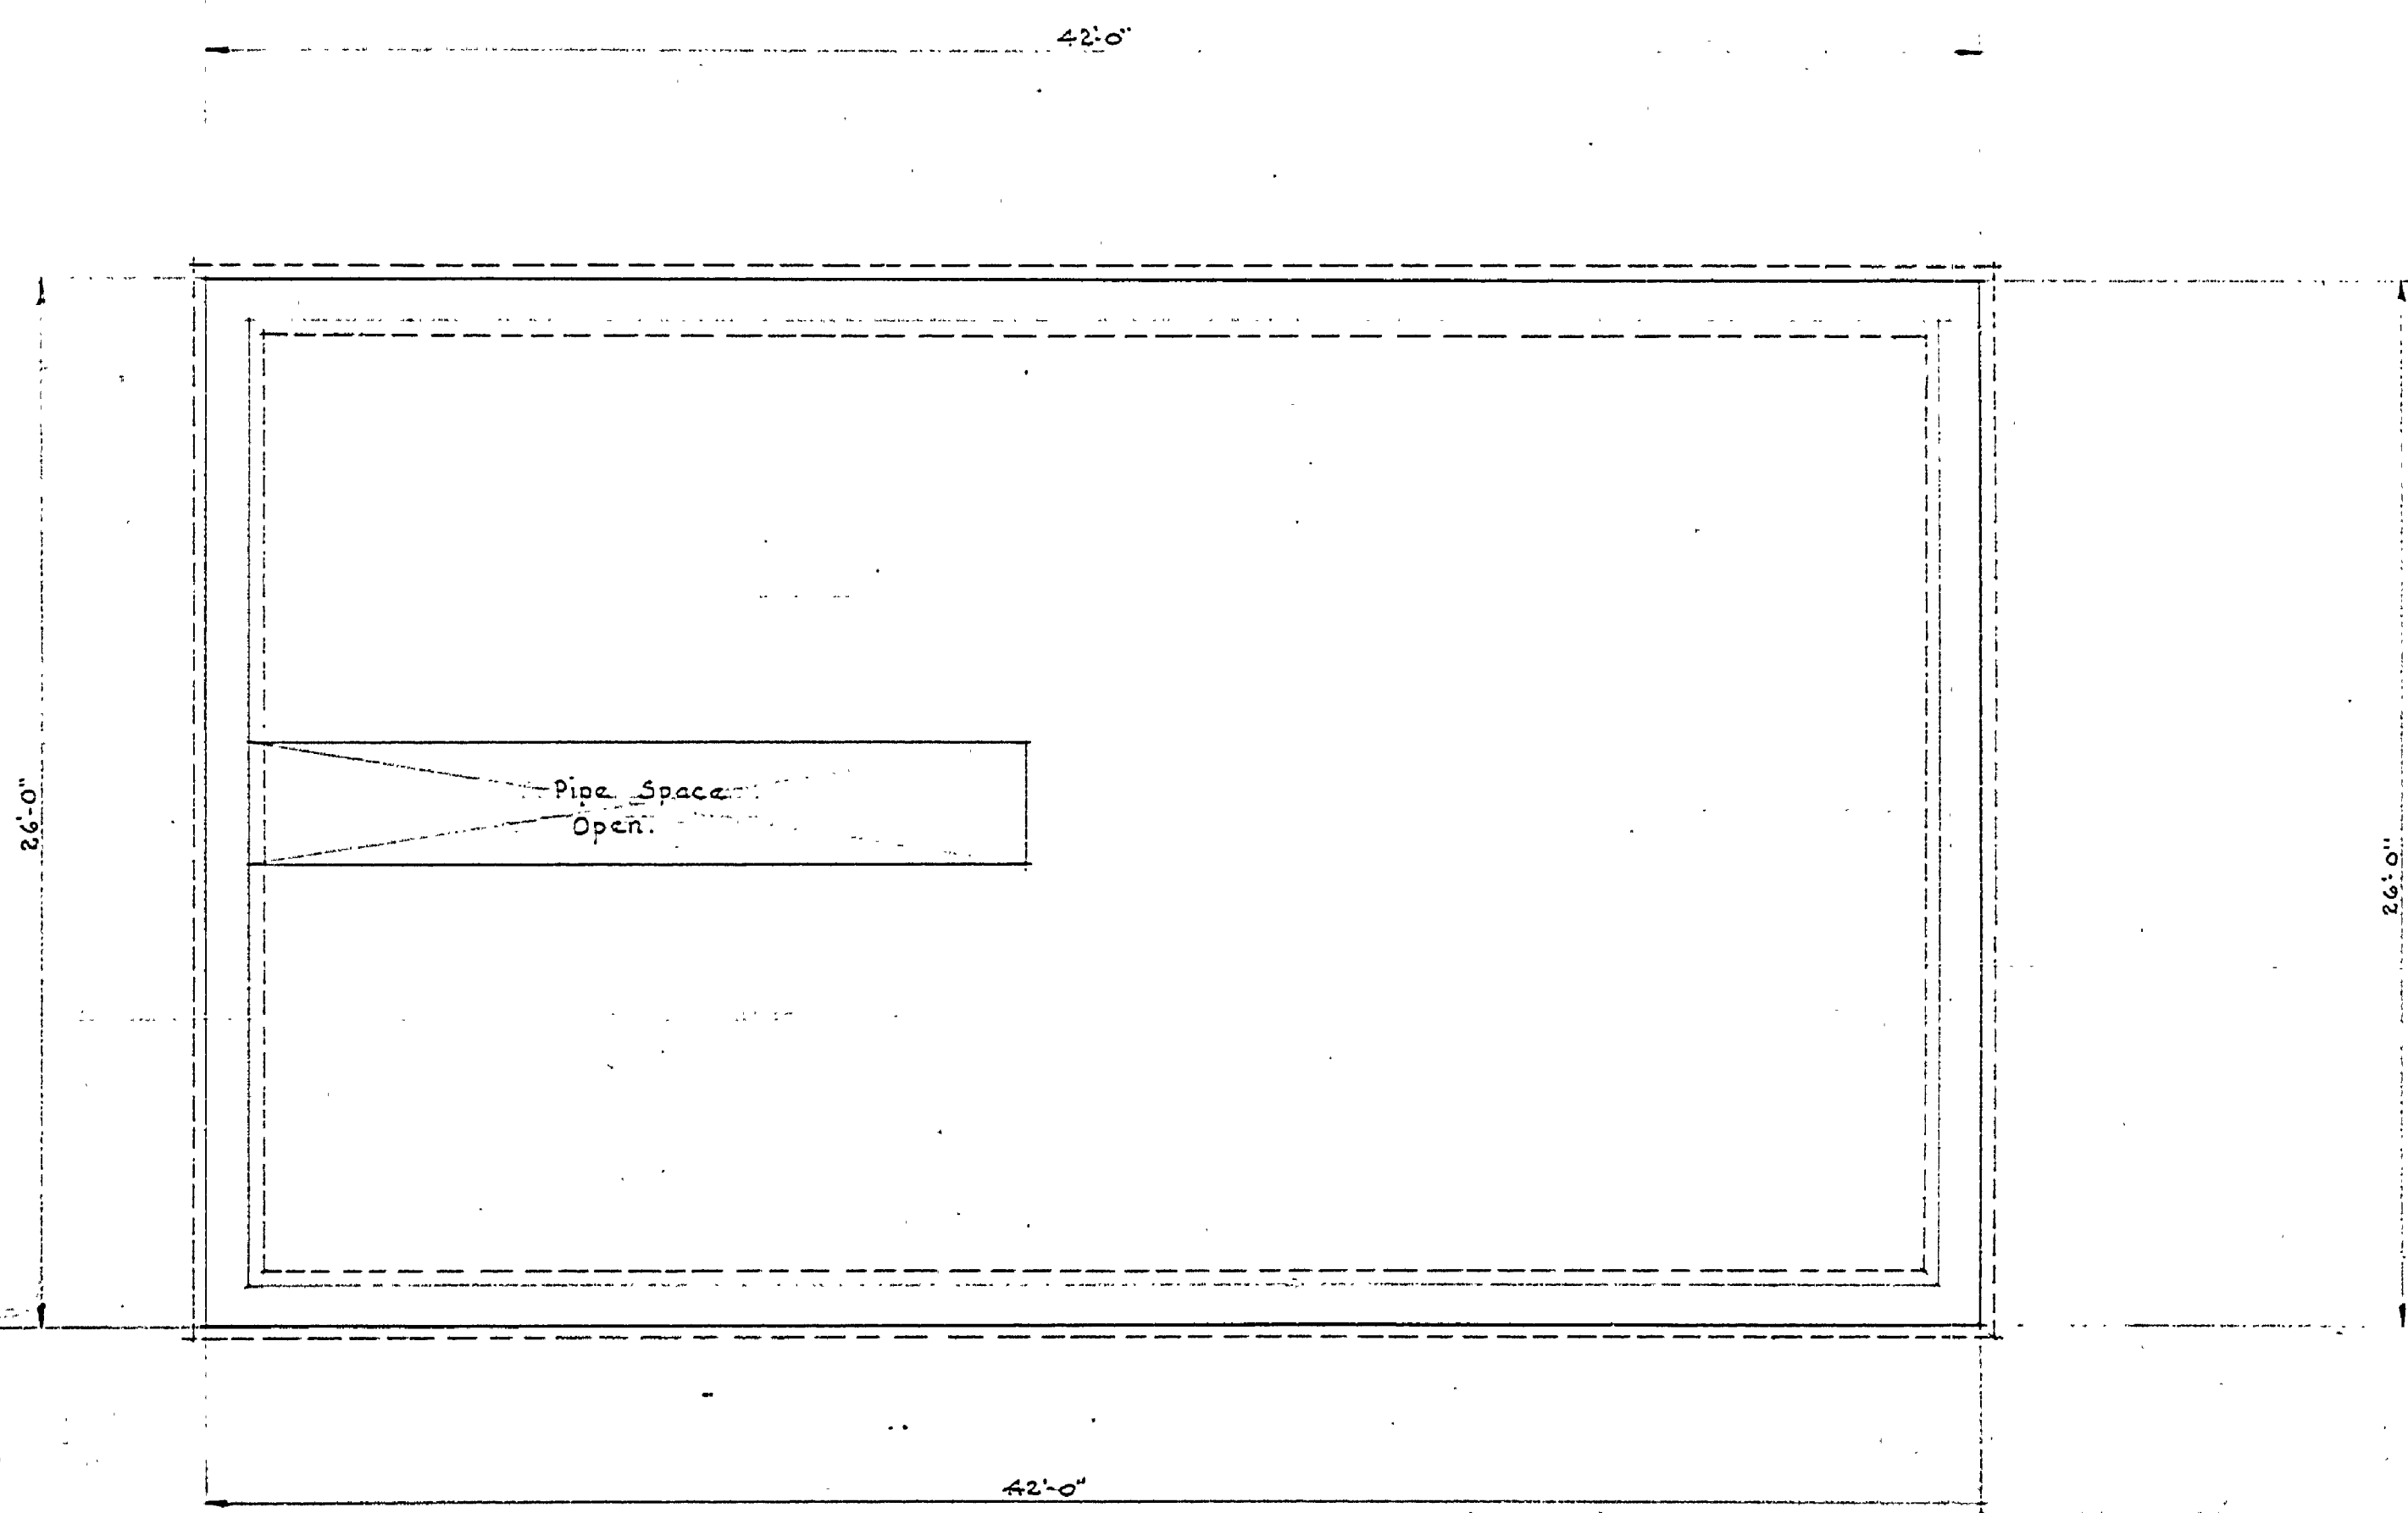


FOUNDATION PLAN
Scale 1/4" = 1'-0"

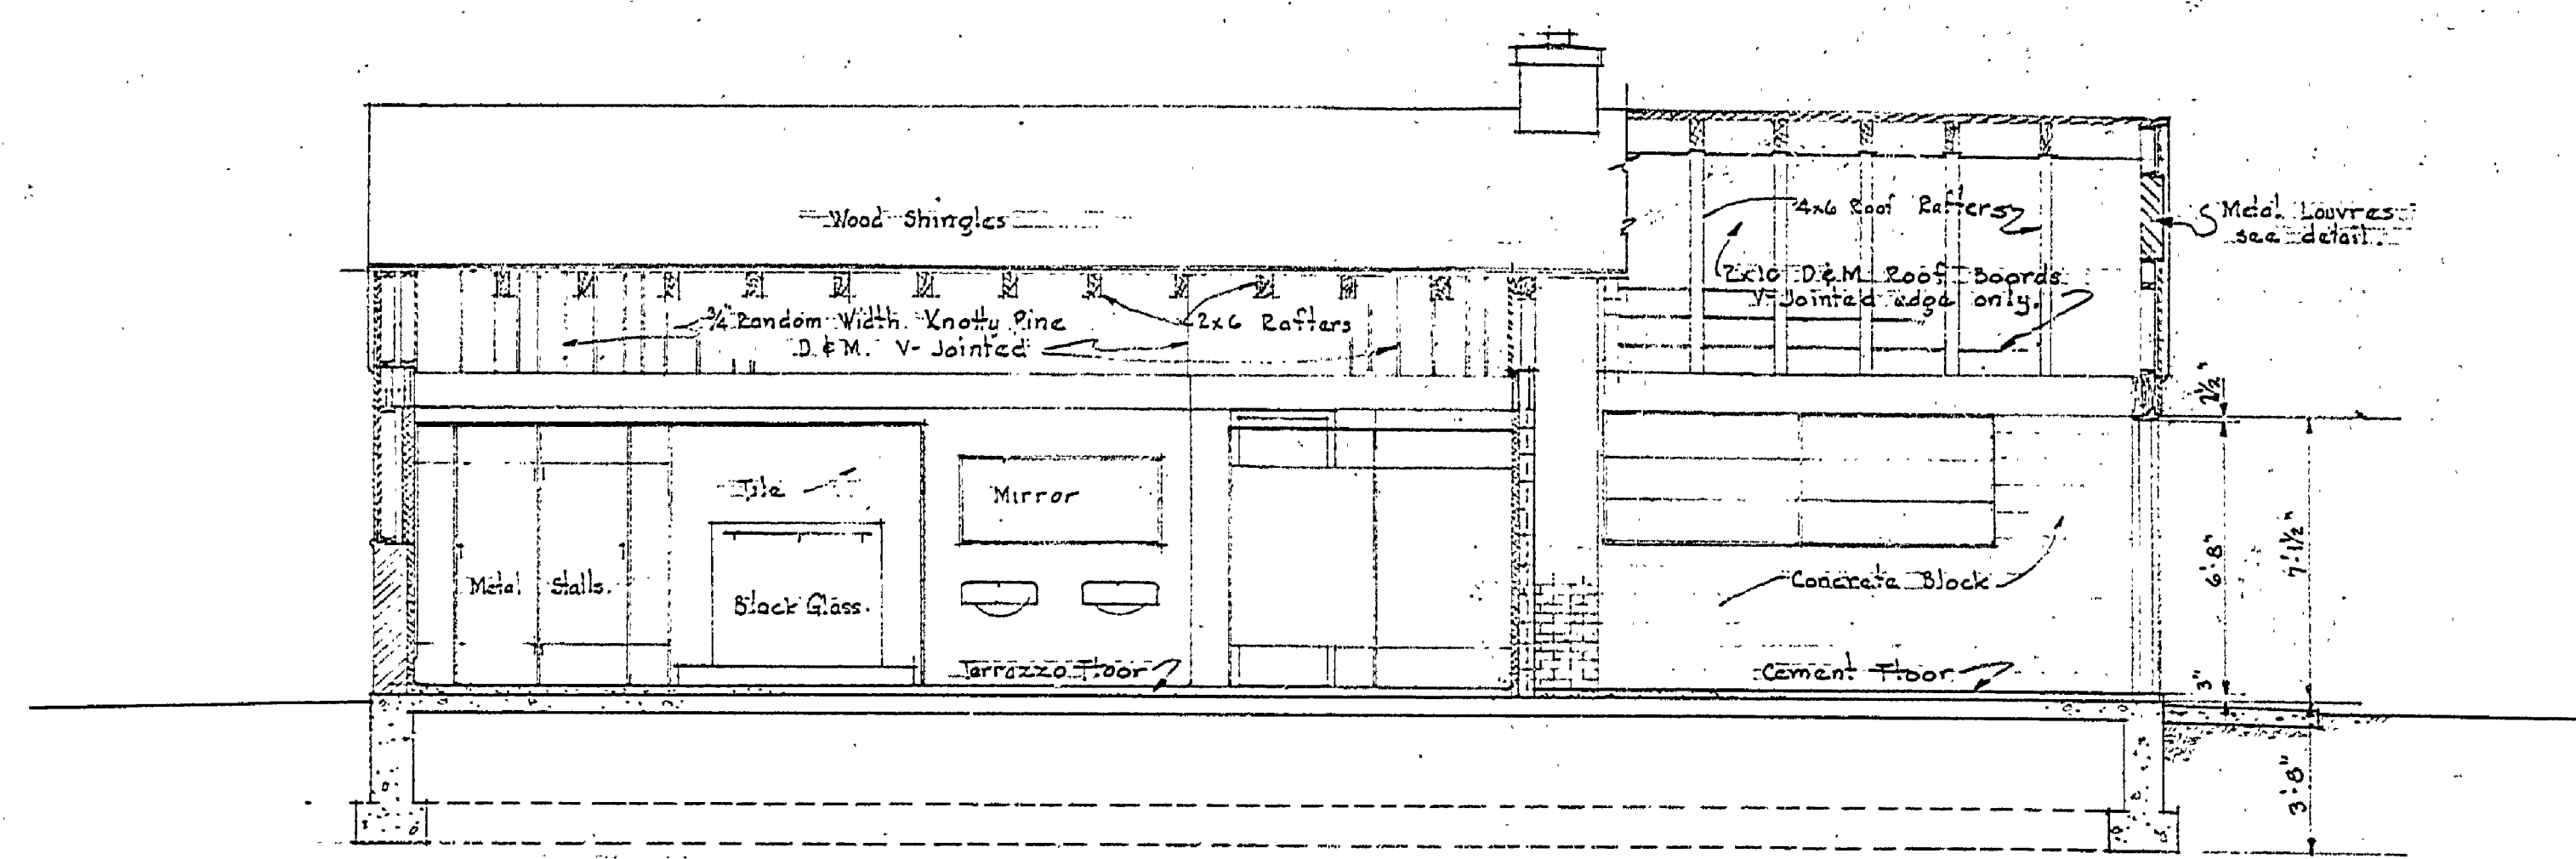


SECTION A-A
Scale 1/4" = 1'-0"

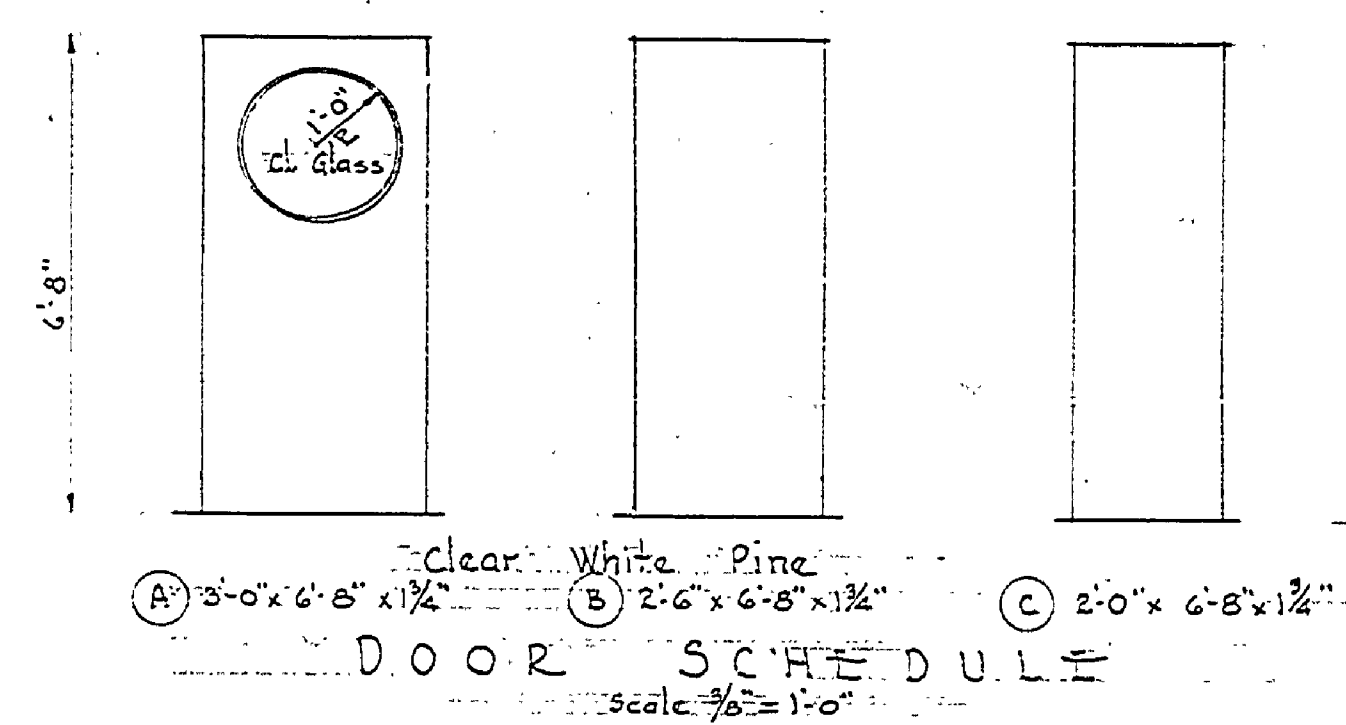

DOOR SCHEDULE
Scale 3/8" = 1'-0"

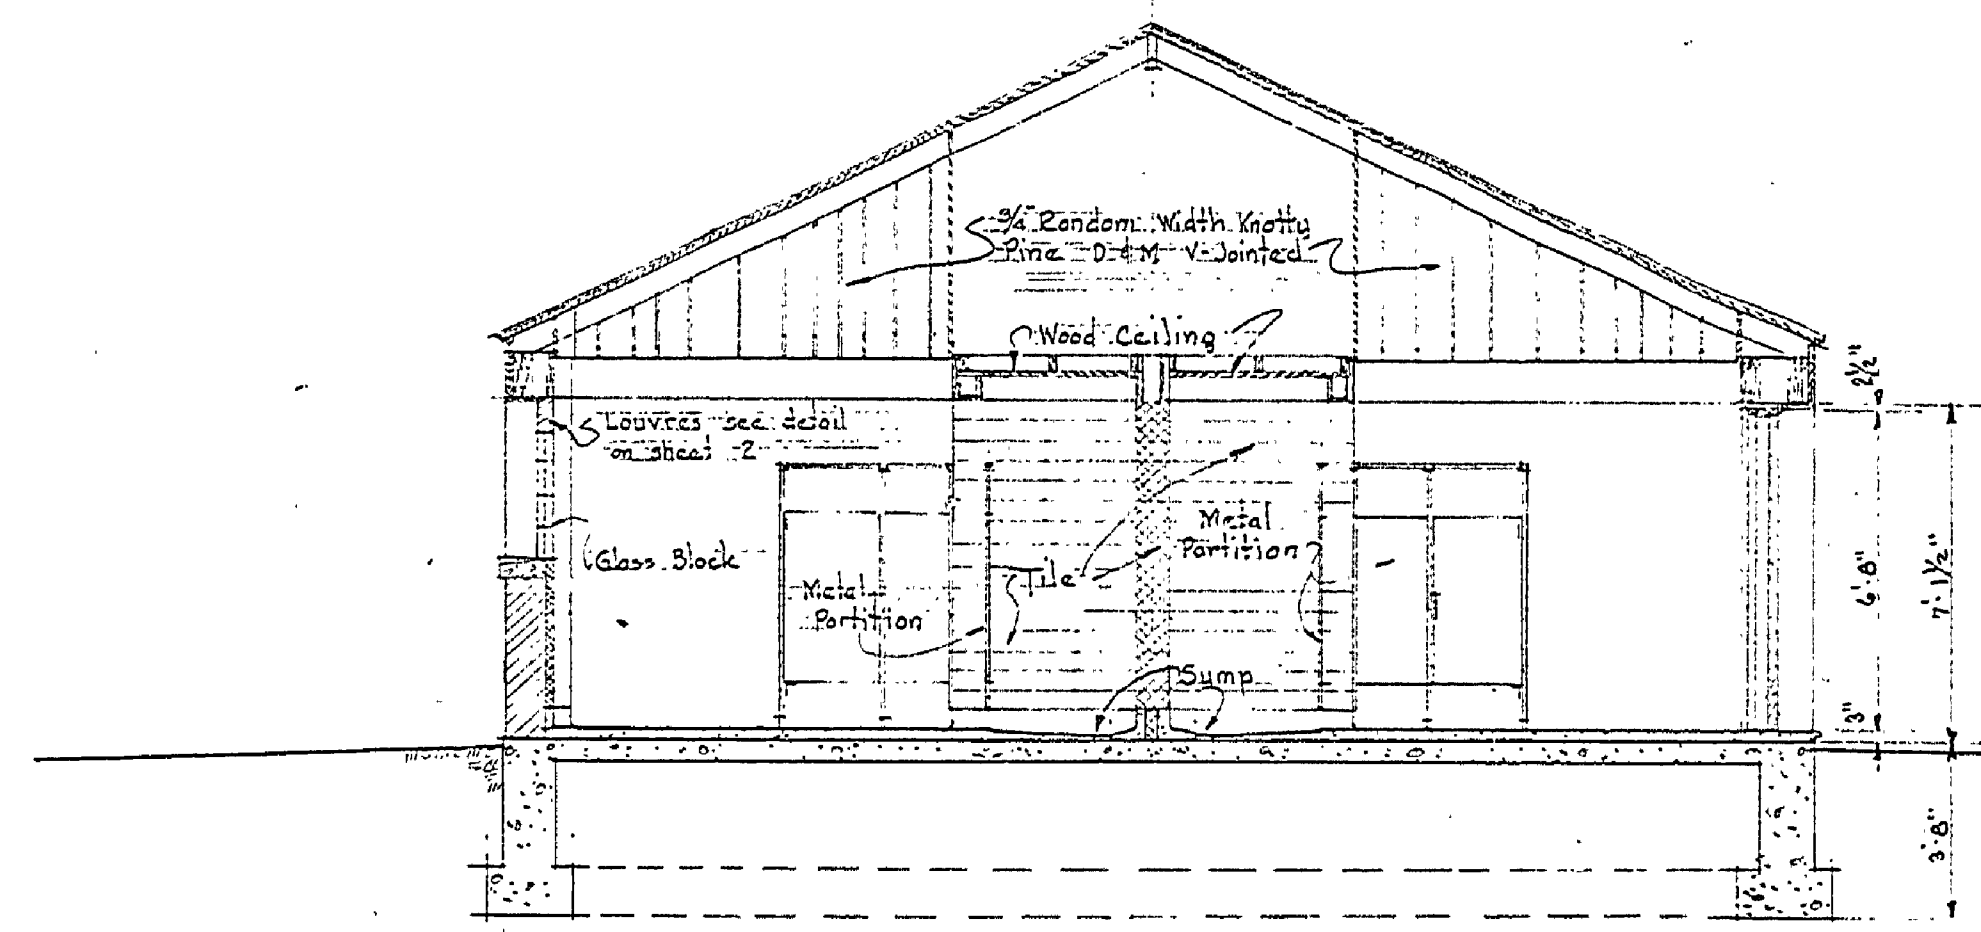

SECTION BB
Scale 1/4" = 1'-0"

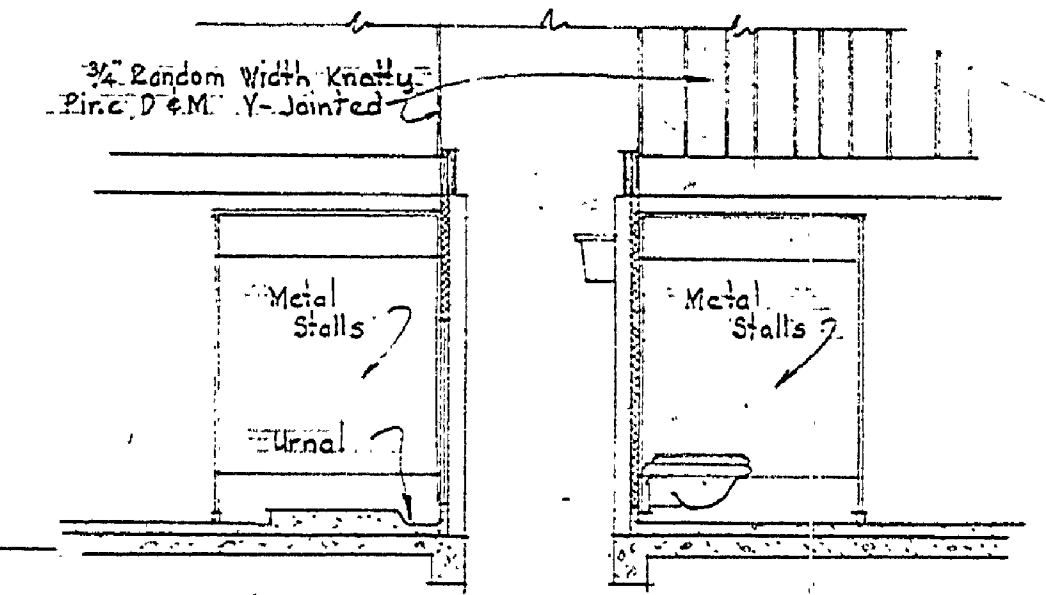

SECTION THRU PIPE WELL
Scale 1/4" = 1'-0"

ROOM FINISH SCHEDULE						
ROOM No.	ROOM NAME	FLOOR	BASE	WALL	CEILING	REMARKS.
1	Women's Toilet	Terrazzo	Terrazzo	Tile	Wood	
2	Men's Toilet	do	do	do	do	
3	Janitor	Concrete	None	Cinder Block	do	
4	Showers	Terrazzo	Terrazzo	Tile	do	
5	Laundry	Concrete	None	Cinder Block	do	
6	Storage	do	None	do	do	

MICHIGAN CONSERVATION DEPARTMENT		TOILET & LAUNDRY BUILDING No. 12413	
PARK DIVISION		DAY CITY STATE PARK	
ARCHITECTURAL SECTION	REVIEW	DATE	SCALE AS SHOWN
ENGINEERING SECTION	DOWN BY J.W.F.	CHECKED BY	
LAND ARCHITECTURAL SEC.			
APPROVED			
ASST. CHIEF IN CHARGE OF DESIGN			
DIVISION CHIEF			