
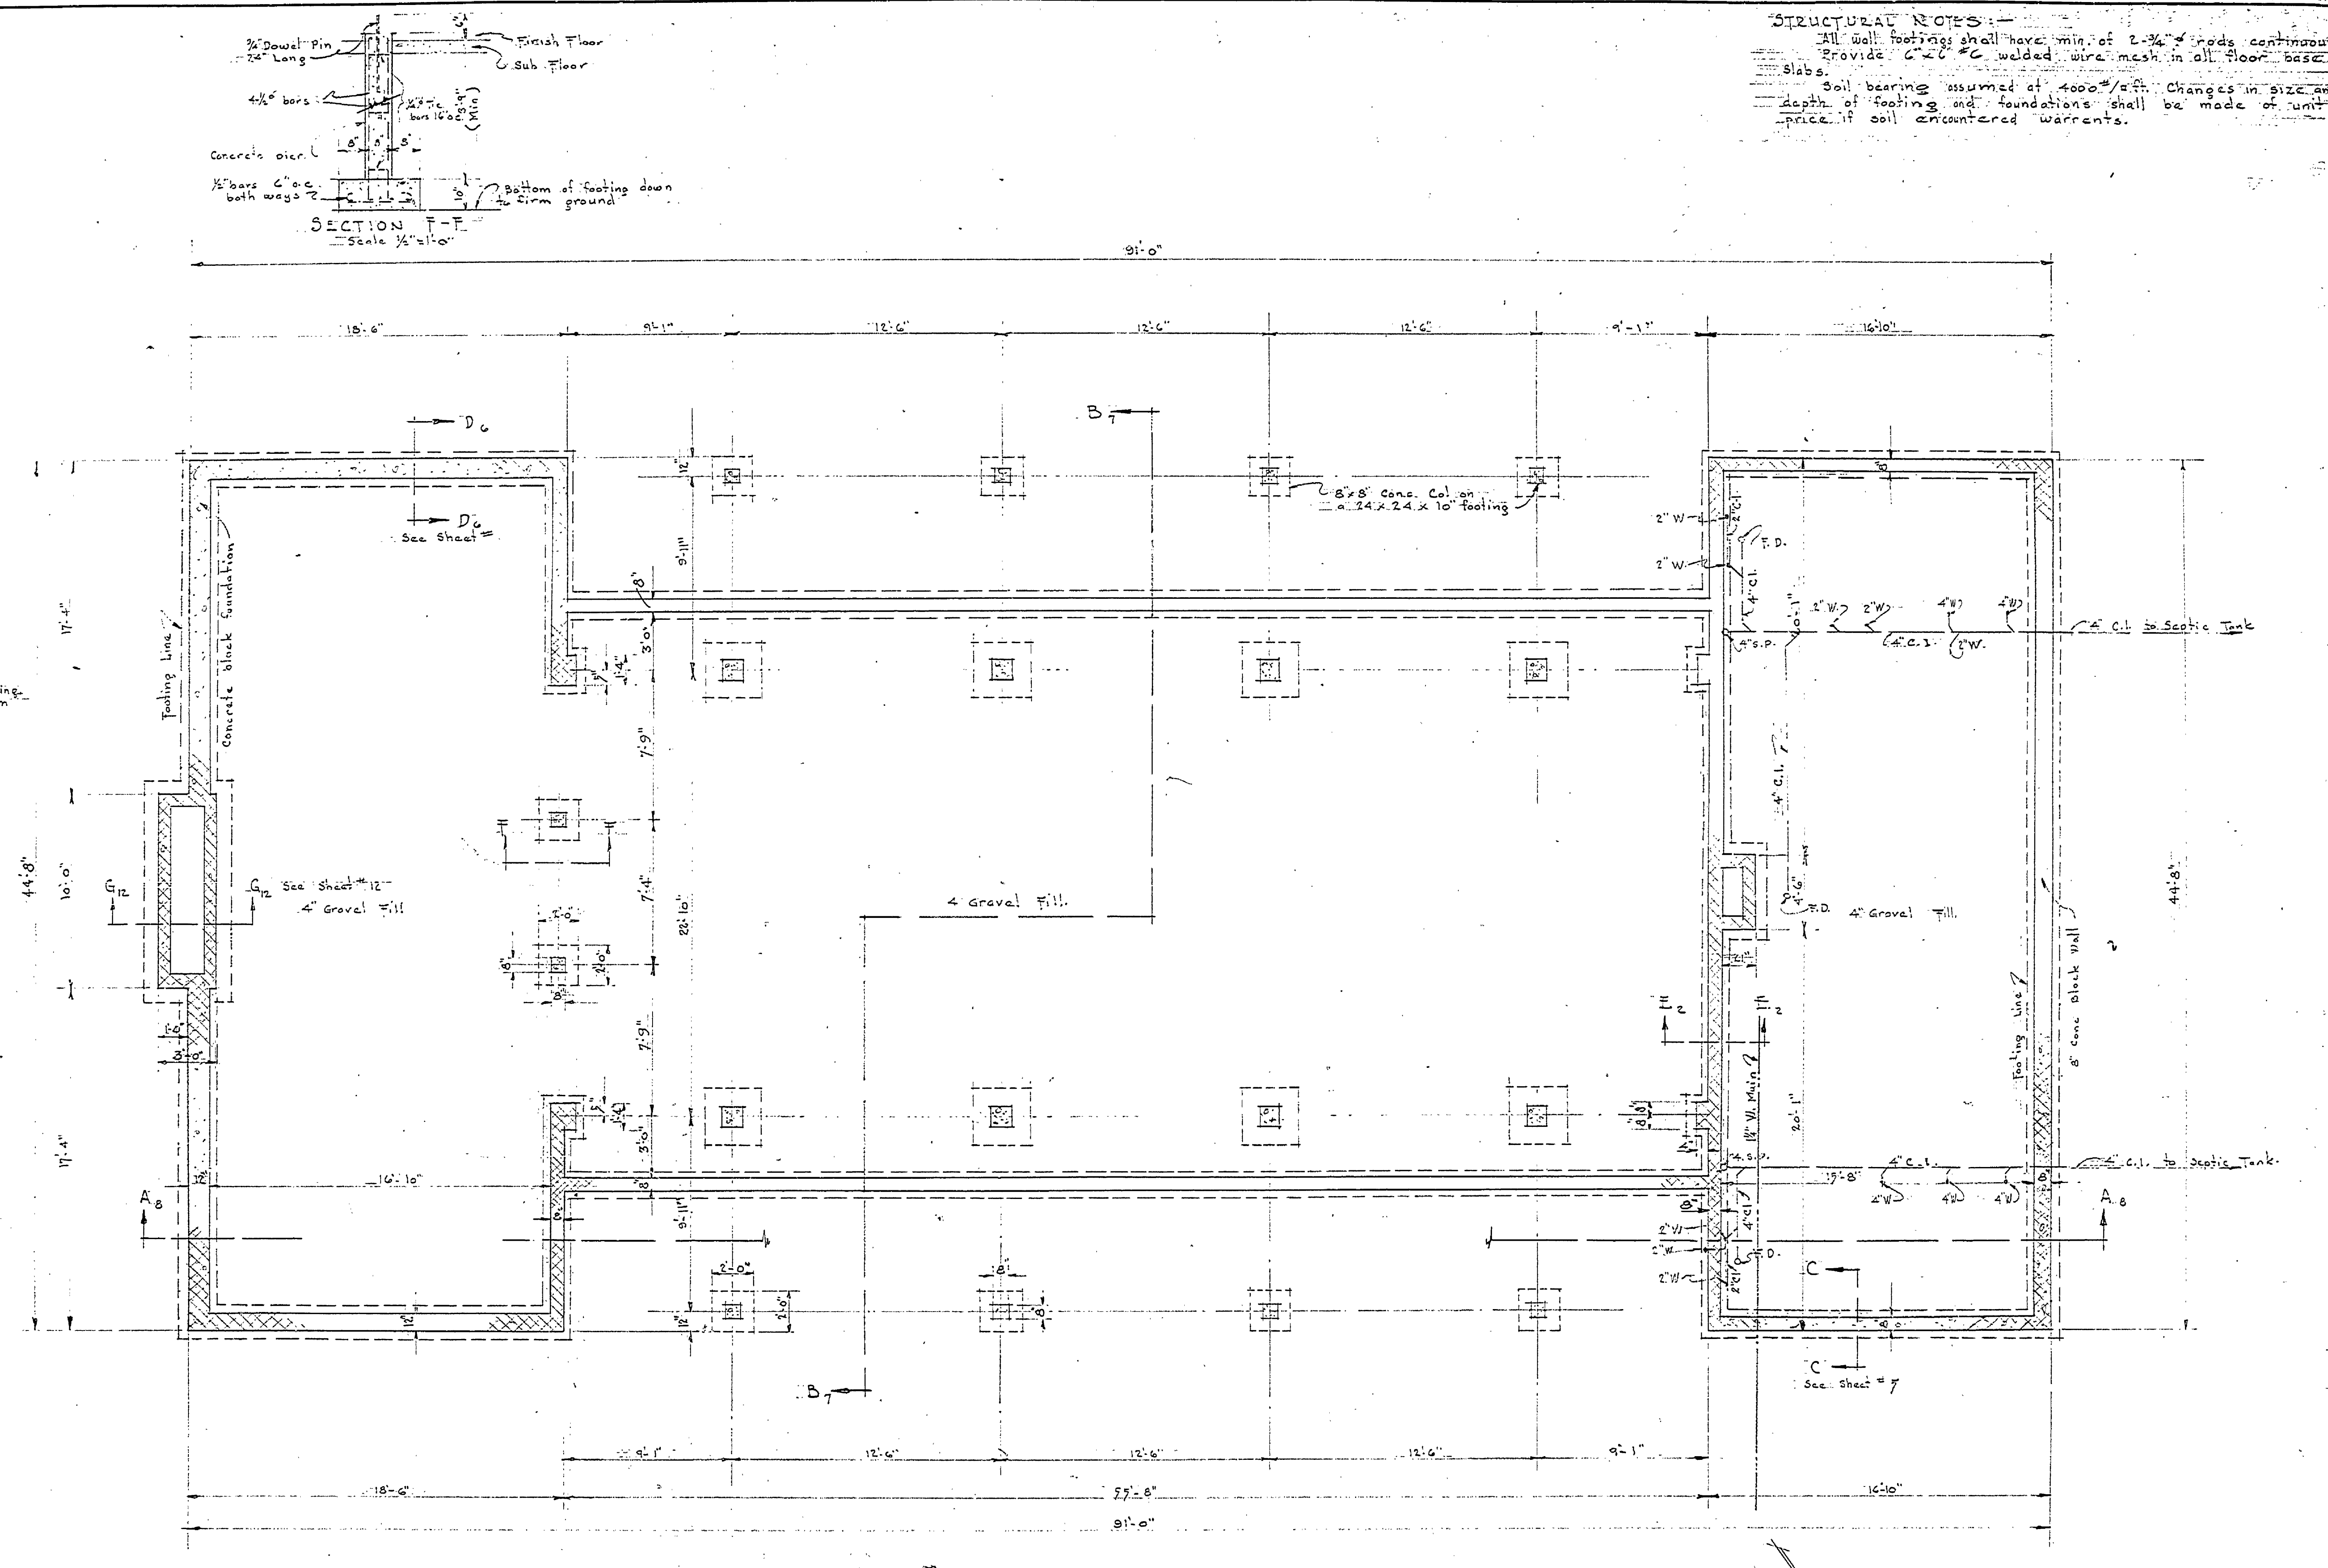


REVISIONS		REVIEWED BY SECTIONS		APPROVED BY	
NO.	DATE	BY	DATE	BY	DATE
1	3/10/49	Revised	6-1-48	<i>[Signature]</i>	6-1-48
2			6-2-48	ASSISTANT CHIEF IN CHARGE	6-2-48
3			6-5-48	OF DESIGN	6-5-48
4					
5					
6					

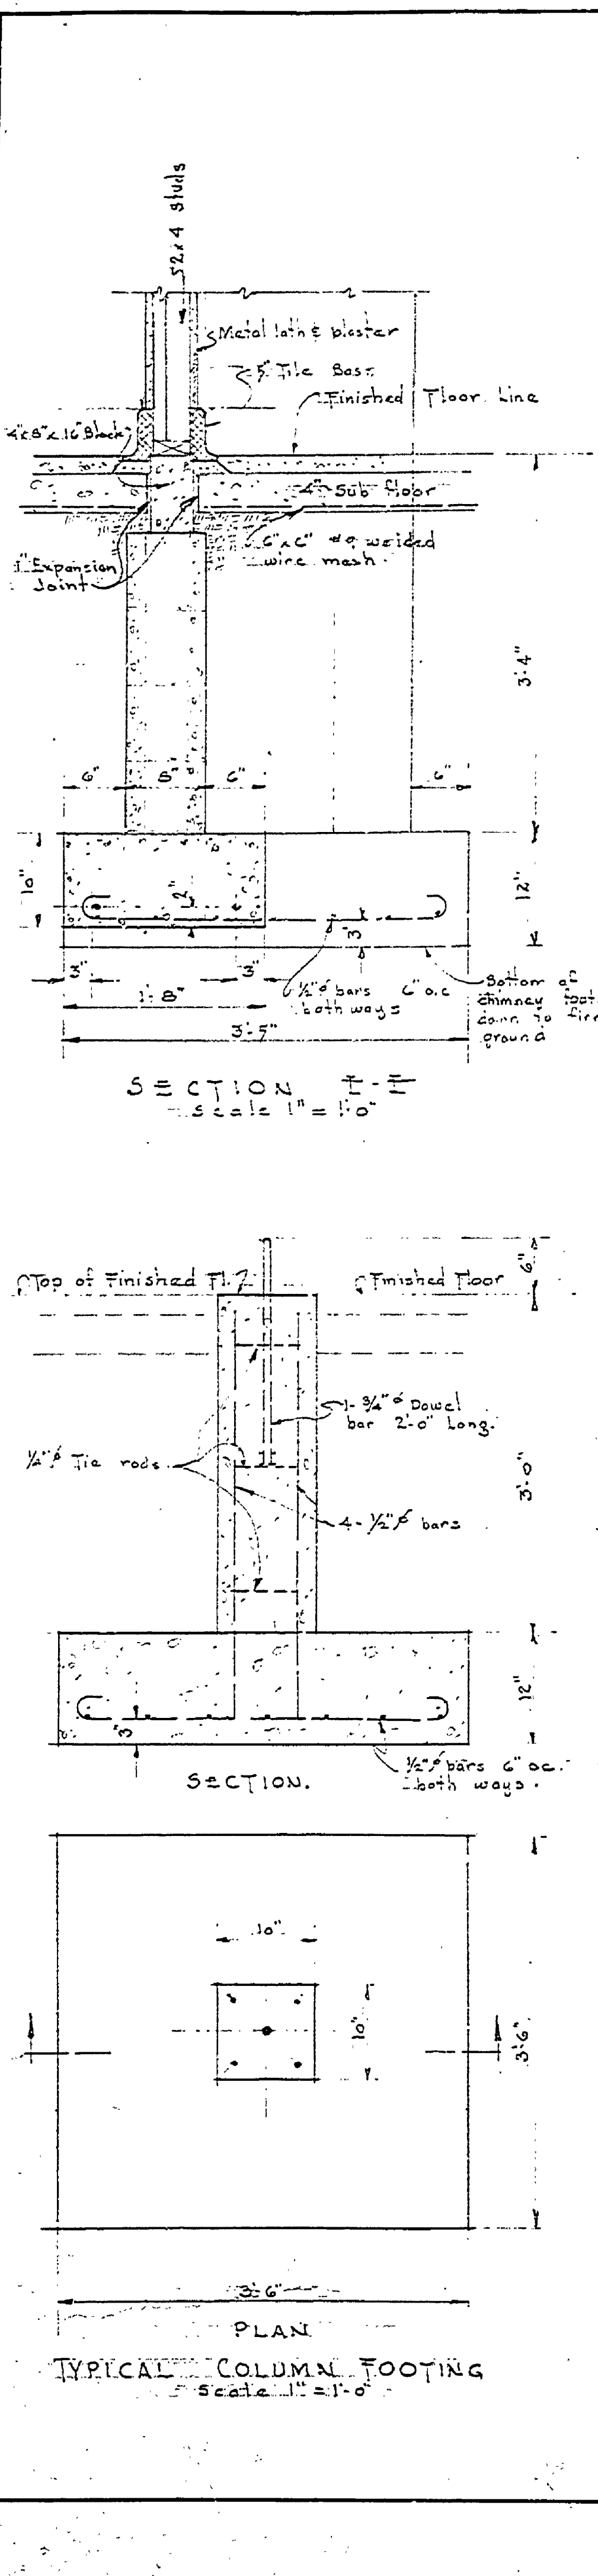

**STRUCTURAL NOTES:**  
 All wall footings shall have min. of 2-3/4" rods continuous.  
 Provide 6"x6" welded wire mesh in all floor base slabs.  
 Soil bearing assumed at 4000#/sq ft. Changes in size and depth of footing and foundations shall be made of unit price if soil encountered warrants.

FOUNDATION PLAN  
 Scale 1/4" = 1'-0"

FOUNDATION PLAN  
 Scale 1/4" = 1'-0"

REVISED PRINT 3/18/49

MICHIGAN DEPARTMENT OF CONSERVATION  
 PARKS AND RECREATION DIVISION

BAY CITY STATE PARK  
 TRAIL SIDE MUSEUM

SHEET NO. 2 OF 12  
 PLAN NO. A 108