



DATE	6-7-48
CHECKED BY	B. Peck
TRACED BY	J.S.F.
DRAWN BY	J.W.Y.
DATE	6-1-48
APPROVED BY	<i>[Signature]</i>
NO. IN CHARGE	2
DATE	6-2-48
NO. IN CHARGE	1
DATE	1-10-49
NO. IN CHARGE	4
DATE	
NO. IN CHARGE	5
DATE	
NO. IN CHARGE	6

REVIEWED BY SECTIONS	ARCHITECTURAL	LANDSCAPE
DATE	6-1-48	6-3-48
APPROVED BY	<i>[Signature]</i>	<i>[Signature]</i>
NO. IN CHARGE	2	3
DATE	6-2-48	6-5-48
NO. IN CHARGE	1	4
DATE		
NO. IN CHARGE		

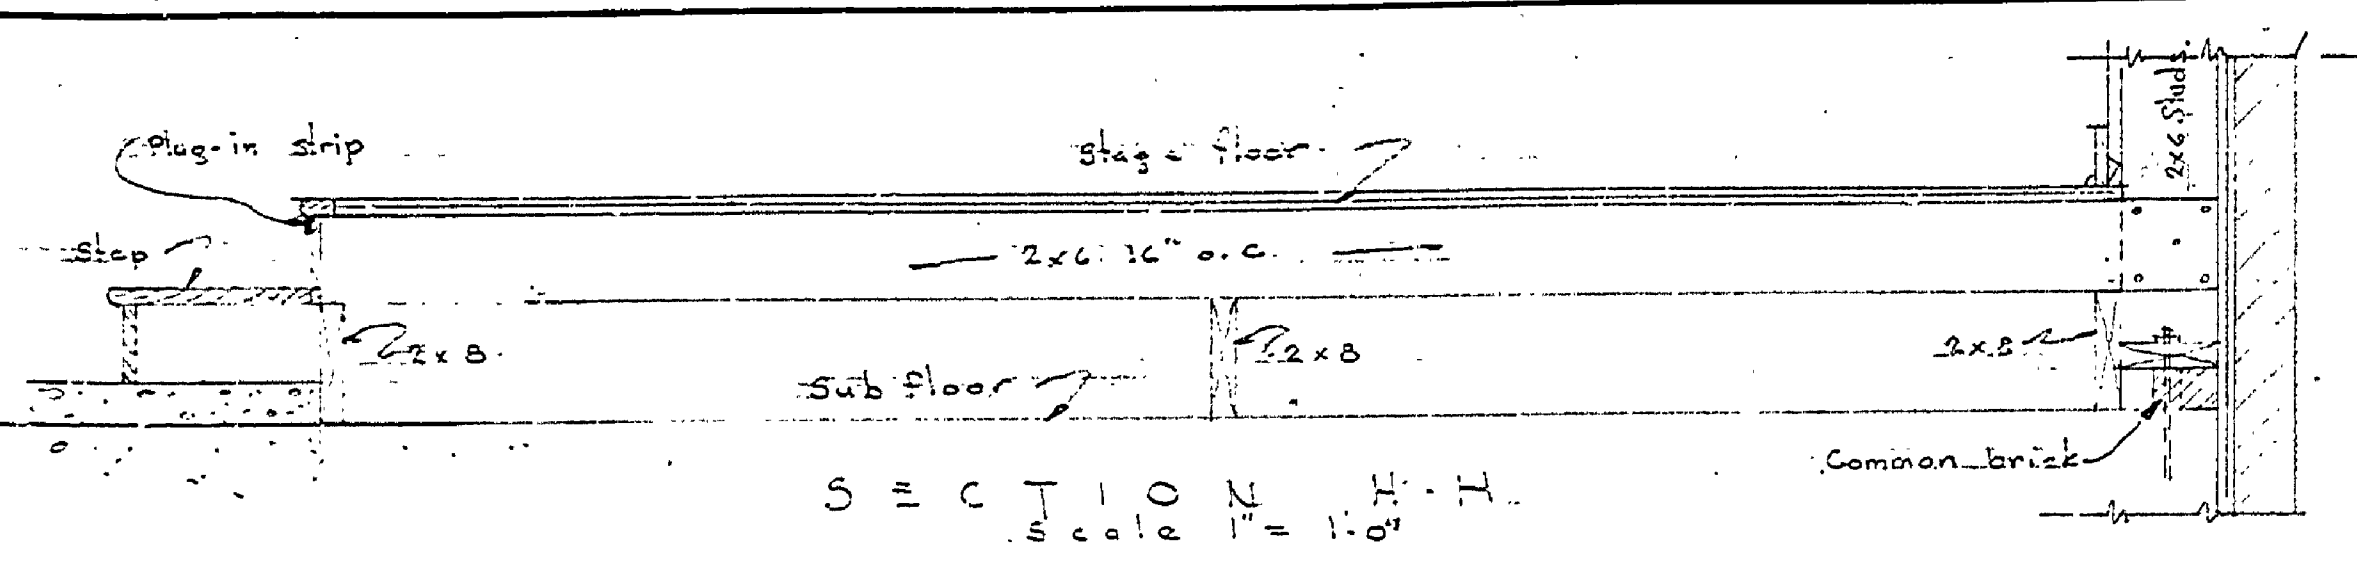

NO. OF ROOMS	FLOOR	BASE	WALLSCOT	WALLS	CEILING	PAINTING	REMARKS
1	CONCRETE						Auditorium
2	WOOD						Display Room
3	TILE						Men's Toilet
4	CONCRETE						Women's Toilet
5	CONCRETE						Work & Storage Rm.
6	PLASTER						Porch
7	WOOD						Porch

NOTE: Dimensions are taken to the sheathing line.

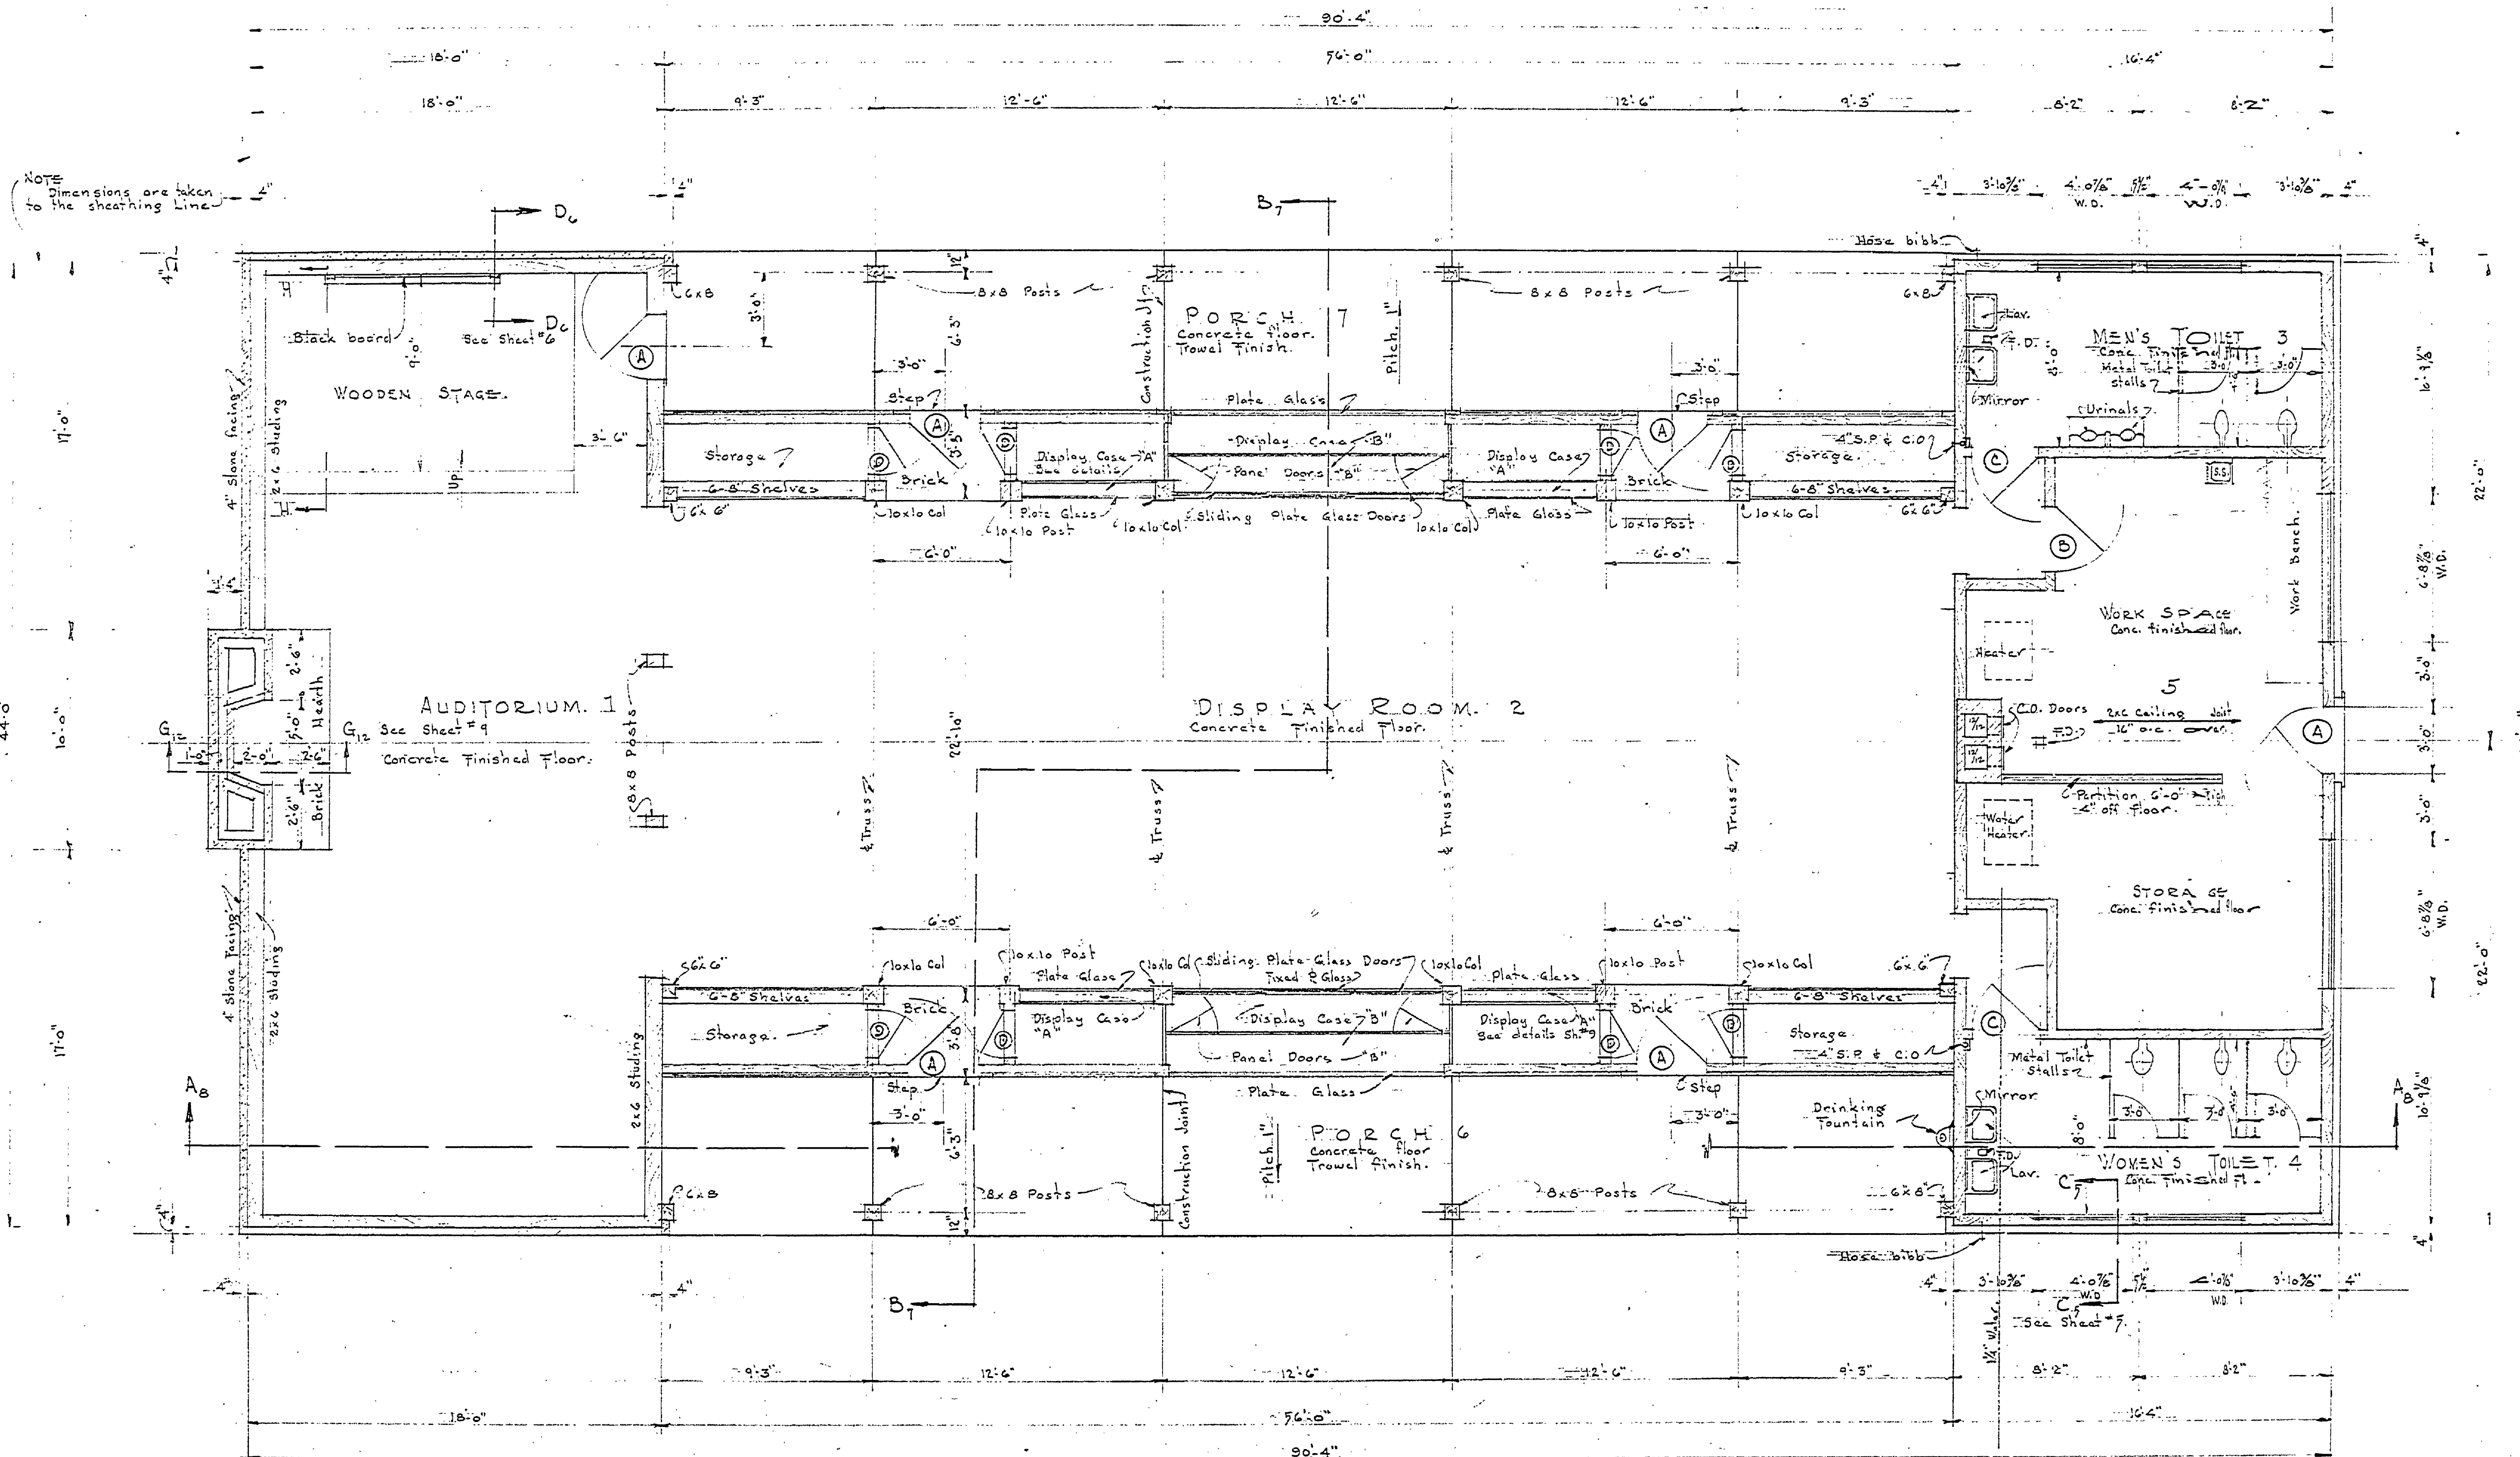

FLOOR PLAN  
Scale 1/4" = 1'-0"

DOOR SCHEDULE

1	3'-0" x 8'-0" 1/2" Door	- 6 Req'd
2	3'-0" x 8'-0" 1/2" Door	- 1 Req'd
3	3'-0" x 8'-0" 1/2" Door	- 2 Req'd
4	3'-0" x 8'-0" 1/2" Door	- 2 Req'd

See Sheet #10 for Details.

REVISED PRINT 9/18/49

MICHIGAN DEPARTMENT OF CONSERVATION PARKS AND RECREATION DIVISION

BAY CITY STATE PARK TRAIL SIDE MUSEUM

SHEET NO. 3 OF 12

PLAN NO. A-100